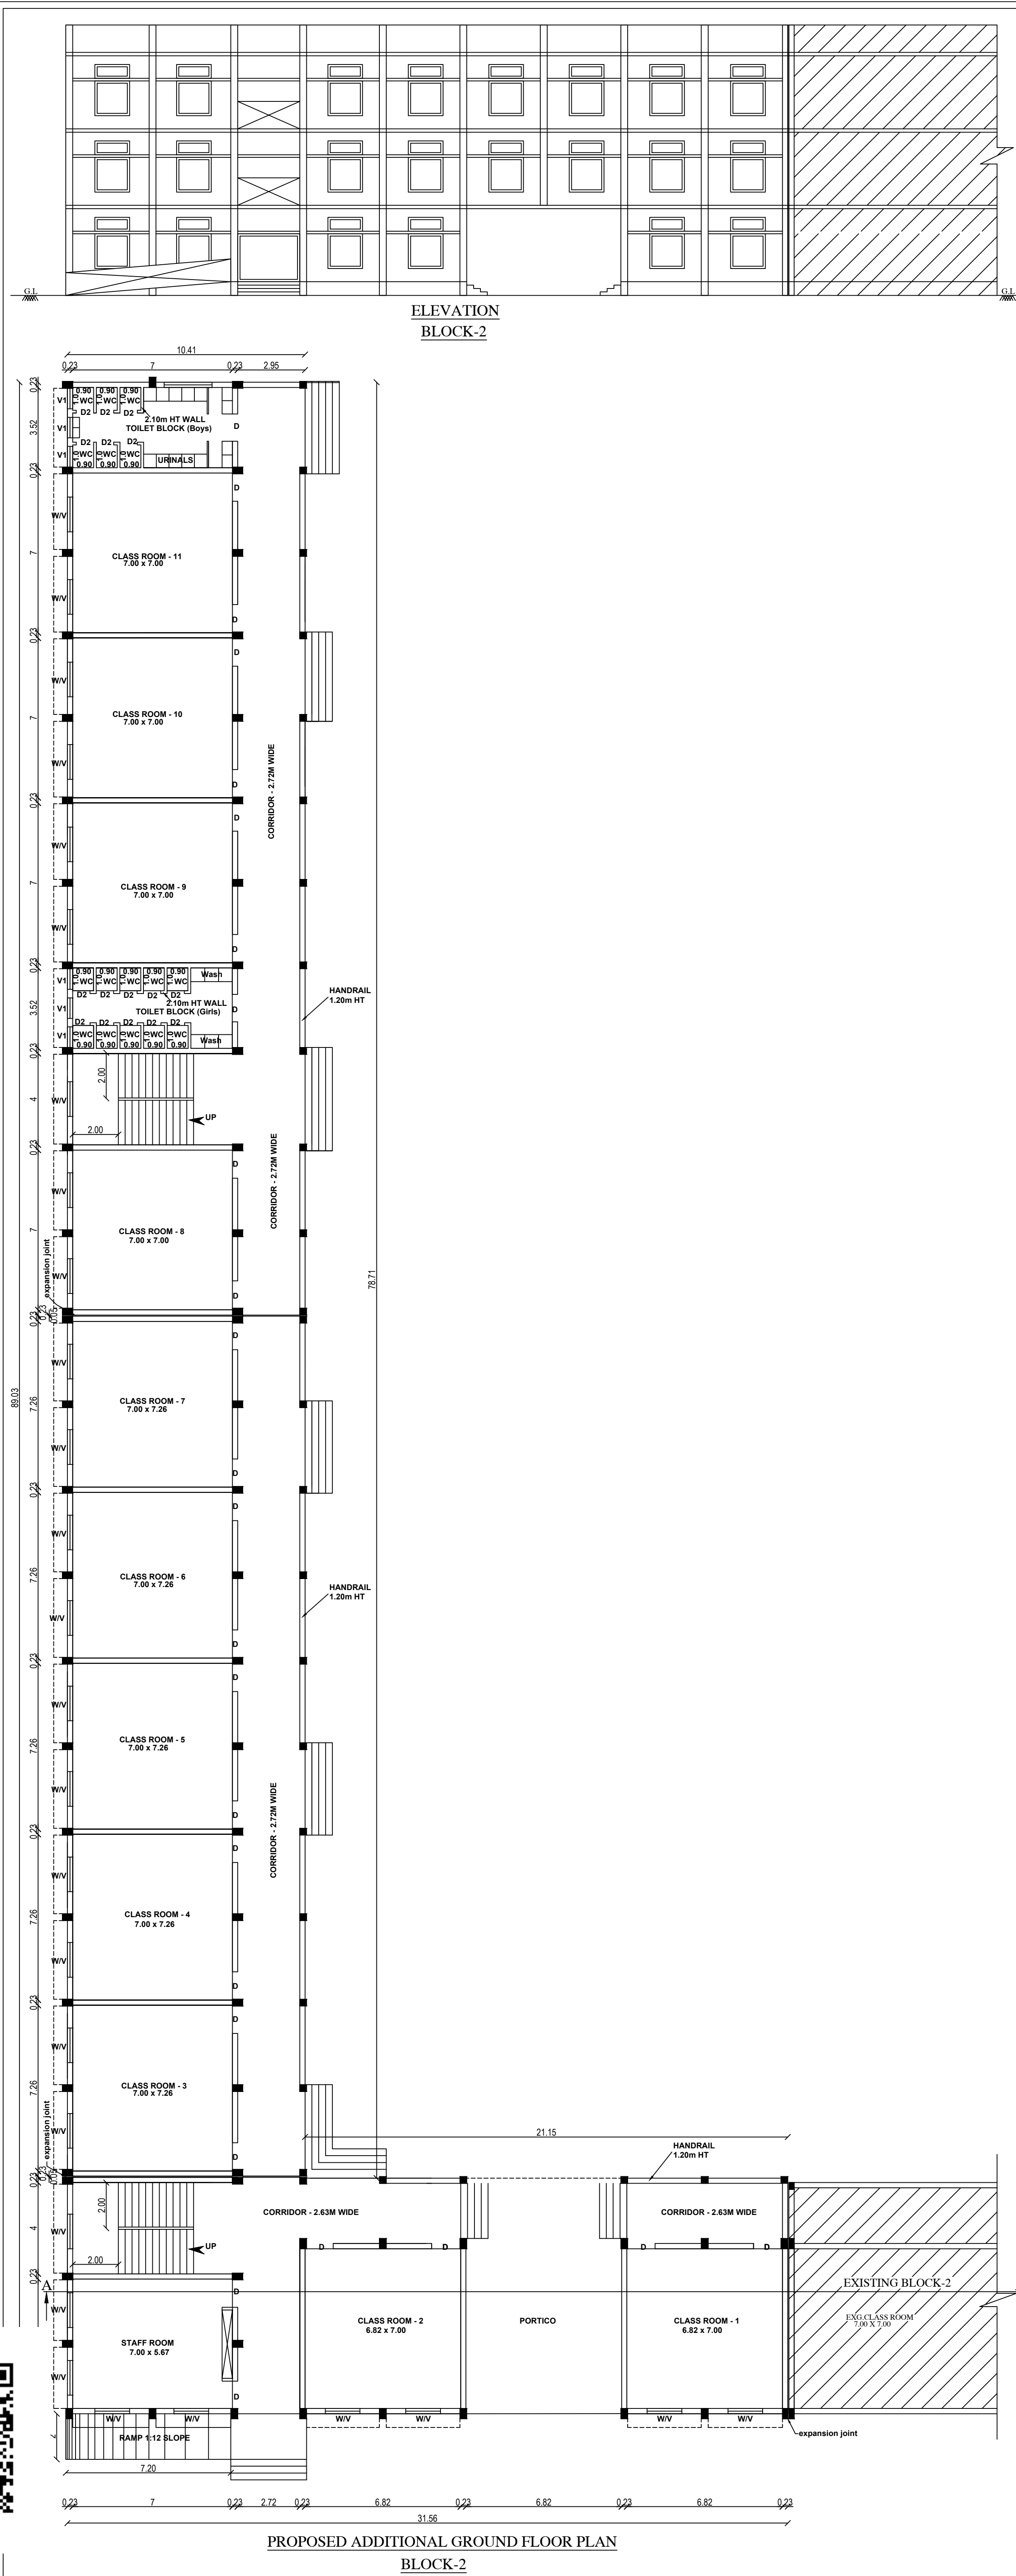




PLAN SHOWING THE PROPOSED ADDITIONAL CONSTRUCTION OF ST.ANTONY'S PUBLIC SCHOOL BUILDING IN T.S.NO: 2/1pt, 2/10, 2/18, 3pt, WARD: BR, BLOCK: 16, (OLD S.NO:137/1pt,137/2pt, 138/1pt,2pt,3pt,4pt) OF V.M.CHATHIRAM VILLAGE, V.M.CHATHIRAM D.D.PLAN NO:9, PALAYAMKOTTAI WARD OFFICE, TIRUNELVELI CITY MUNICIPAL CORPORATION, TIRUNELVELI DISTRICT.

ALL DIMENSIONS ARE IN METER, SCALE 1:100

APPLICANT NAME: THE CORRESPONDENT, ST.ANTONY'S PUBLIC SCHOOL, V.M.CHATHIRAM, TIRUNELVELI.

Floor Details	Existing Approved Area in Sq.m		Proposed Building		Total Building Area in Sq.m		
	FSI	Non FSI	FSI	Non FSI	FSI	Non FSI	Total
Existing & Proposed Additional Building Block-2							
Ground Floor	2091.06	-	1145.04	-	3236.10	-	3236.10

JOINERY DETAILS

Symbol	Description	Quantity
D	DOOR	122 x 2.10
D2	DOOR	0.76 x 2.10
W	WINDOW	1.52 x 1.52
V	VENTILATOR	1.52 x 0.61
V1	VENTILATOR	0.91 x 0.61

EXISTING APPROVAL DETAILS

ONLINE APPLICATION NO: SWP/BPA/007610/2023
DTCP CHENNAI APPROVAL
B.P/DTCP NO: 318/2023 DATED:25.08.2023
DTCP TIRUNELVELI APPROVAL
P.P/B.P/TLPA NO: SWP/86/2023 DATED:26.09.2023
TIRUNELVELI CORPORATION APPROVAL
APPROVAL NO: 146/BL/2024/00098 DATED:01.02.2024
DTCP TIRUNELVELI CC APPROVAL
CC/TLPA No.07/2025 DATED:03.06.2025

R.C.C COLUMN SECTION

R.C.C COLUMN 0.30 X 0.46

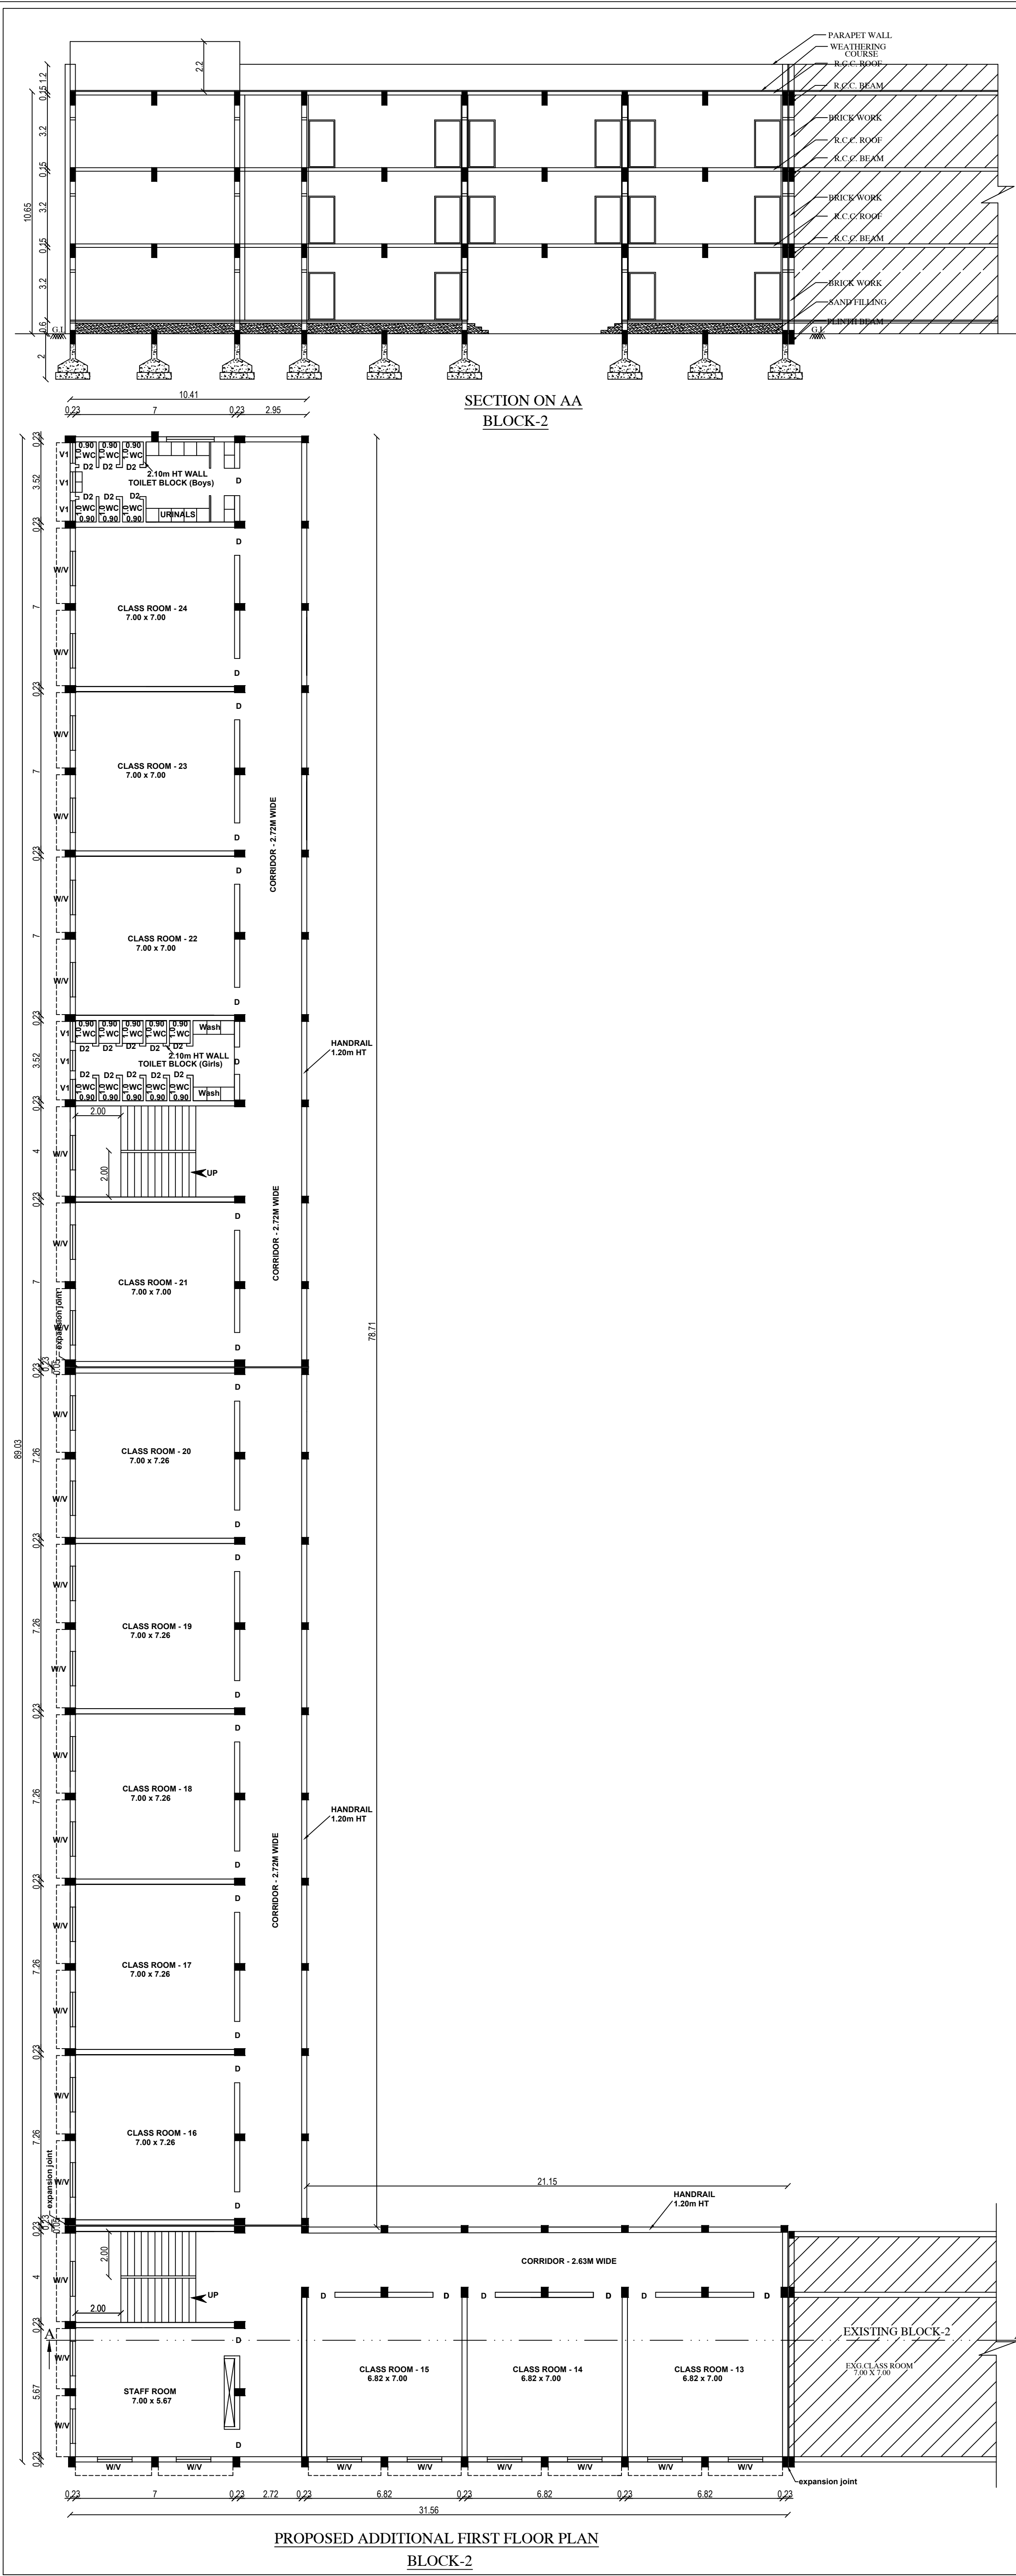
R.C.C COLUMN 0.30 X 0.30

STRUCTURAL ENGINEER

CONSTRUCTION ENGINEER

APPLICANT

REG. ENGINEER



PLAN SHOWING THE PROPOSED ADDITIONAL CONSTRUCTION OF ST.ANTONY'S PUBLIC SCHOOL BUILDING IN T.S.NO: 2/1pt, 2/10, 2/18, 3pt, WARD: BR, BLOCK: 16, (OLD S.NO:137/1pt, 137/2pt, 138/1pt, 2pt, 3pt, 4pt) OF V.M.CHATHIRAM VILLAGE, V.M.CHATHIRAM D.D.PLAN NO:9, PALAYAMKOTTAI WARD OFFICE, TIRUNELVELI CITY MUNICIPAL CORPORATION, TIRUNELVELI DISTRICT.

ALL DIMENSIONS ARE IN METER, SCALE 1:100

APPLICANT NAME: THE CORRESPONDENT, ST.ANTONY'S PUBLIC SCHOOL, V.M.CHATHIRAM, TIRUNELVELI

Floor Details	Existing Approved Area in Sq.m		Proposed Building		Total Building Area in Sq.m		
	FSI	Non FSI	FSI	Non FSI	FSI	Non FSI	
Existing & Proposed Additional Building Block-2							
First Floor	1193.31	-	1145.04	-	2338.35	-	

JOINERY DETAILS

D	DOOR	1.22 x 2.10
D2	DOOR	0.76 x 2.10
W	WINDOW	1.52 x 1.52
V	VENTILATOR	1.52 x 0.61
V1	VENTILATOR	0.91 x 0.61

APPROVAL DETAILS

ONLINE APPLICATION NO: SWP/BPA/007610/2023
DTCP CHENNAI APPROVAL
B.P/DTCP NO: 318/2023 DATED:25.08.2023
DTCP TIRUNELVELI APPROVAL
P.P/B.T/LPA NO: SWP/86/2023 DATED:26.09.2023
TIRUNELVELI CORPORATION APPROVAL
APPROVAL NO: 146/BL/2024/00098 DATED:01.02.2024

16 MM DIA ROD 4 NOS
16 MM DIA ROD 2 NOS
16 MM DIA STIRRUPS
15 C.M.C.C
R.C.C COLUMN SECTION

0.30 X 0.46 M SIZE
16 MM DIA ROD 4 NOS
16 MM DIA ROD 2 NOS
16 MM DIA STIRRUPS
15 C.M.C.C

R.C.C COLUMN 0.30 X 0.46

16 MM DIA ROD 4 NOS
16 MM DIA ROD 2 NOS
16 MM DIA STIRRUPS
15 C.M.C.C
R.C.C COLUMN SECTION

0.30 X 0.30 M SIZE
16 MM DIA ROD 4 NOS
16 MM DIA ROD 2 NOS
16 MM DIA STIRRUPS
15 C.M.C.C

R.C.C COLUMN 0.30 X 0.30

STRUCTURAL ENGINEER

A. Lawrence Walter, M.E. (Struct), M.I.E., F.A.M.,
Registered Structural Engineer Grade-4
Reg No: RSE-12711 (11 March 2019/001)
Walter Engineering Consultations
655 F AG Complex, Sivamangalam Road,
Near Railway Gate, Tirunelveli Nagar,
Tirunelveli, Tamilnadu - 627011.

CONSTRUCTION ENGINEER

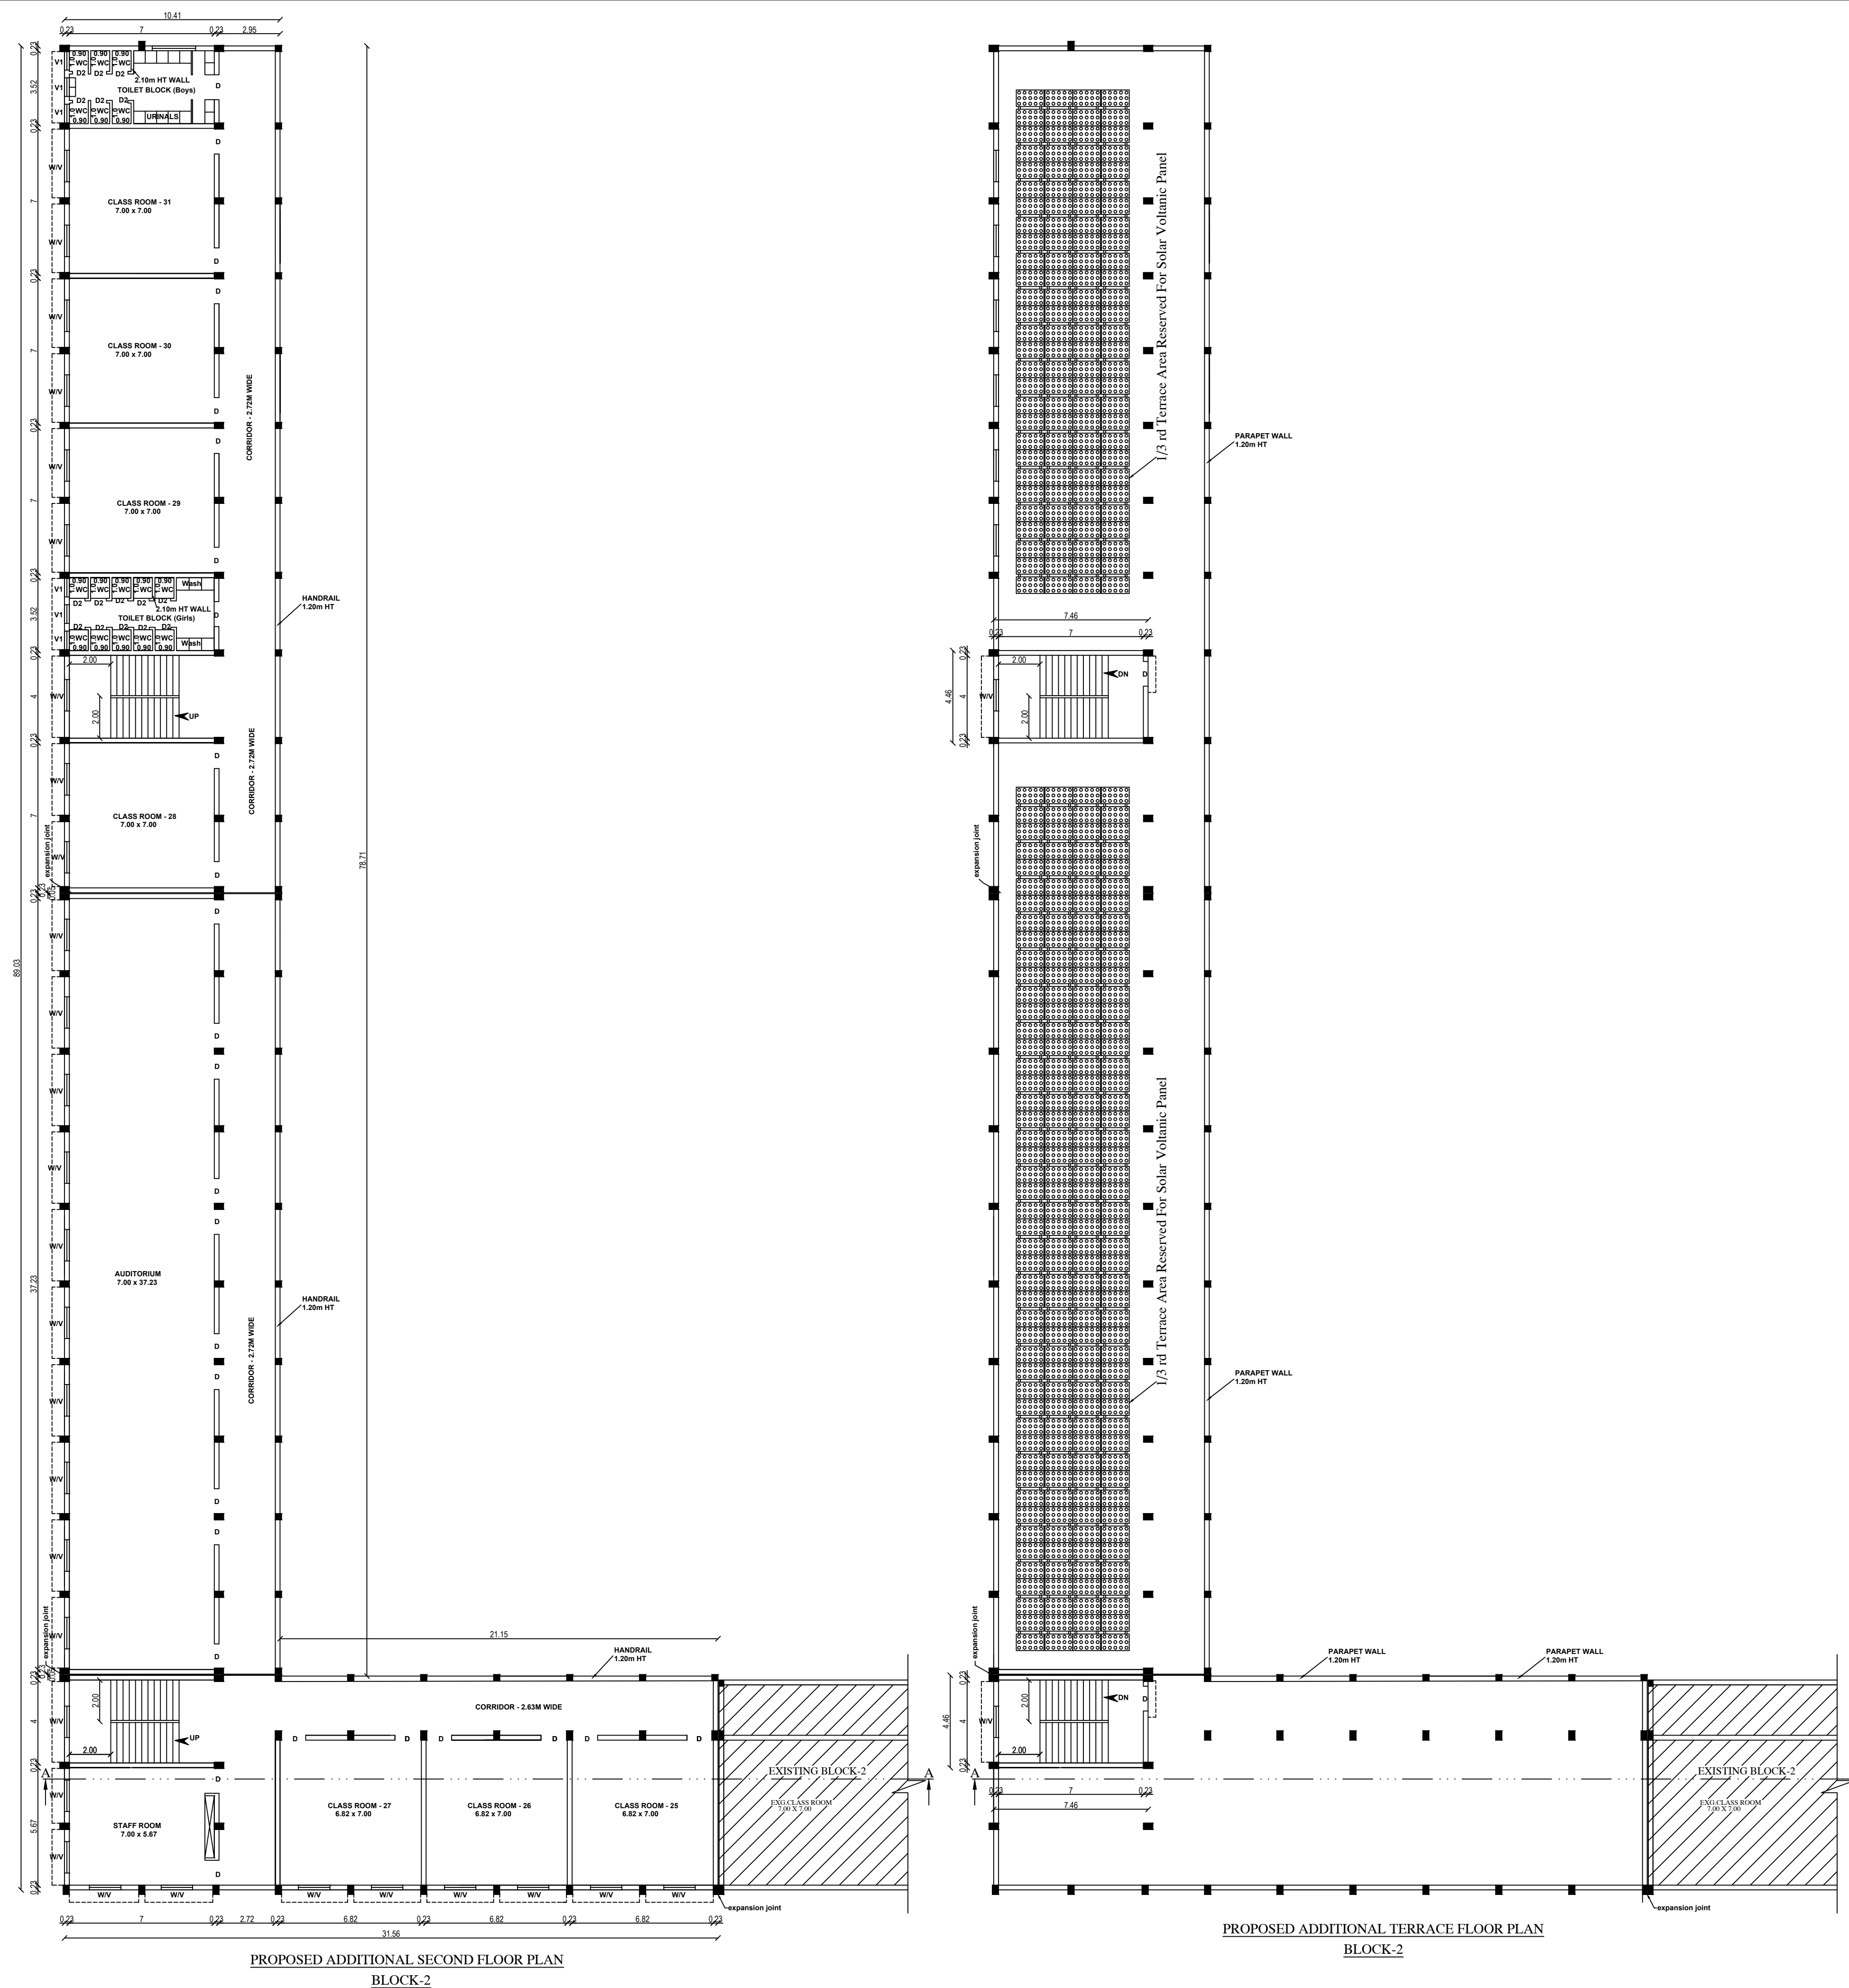
A. Lawrence Walter, M.E. (Struct), M.I.E., F.A.M.,
Registered Structural Engineer Grade-4
Reg No: RSE-12711 (11 March 2019/001)
Walter Engineering Consultations
655 F AG Complex, Sivamangalam Road,
Near Railway Gate, Tirunelveli Nagar,
Tirunelveli, Tamilnadu - 627011.

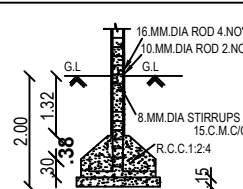
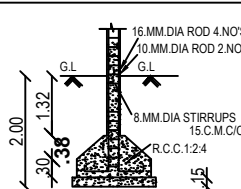
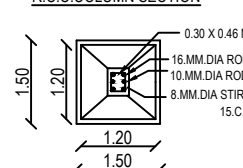
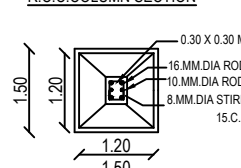
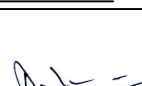
 
APPLICANT


Correspondent
ST.ANTONY'S PUBLIC SCHOOL,
V.M. Chatham, Mahanagar Nagar (753),
Tirunelveli - 627 011.

REG. ENGINEER

ET. P. K. THAMEEMUL ANSARI B.E.,
Reg. No: RE/2019/001/2019/006
35, 12-2, Tirumangalam, Ambai Road,
Mangalamangalam, Sun-Registrar Office Building,
Tirunelveli - 627 015. Cell: 9488221454.



PLAN SHOWING THE PROPOSED ADDITIONAL CONSTRUCTION OF ST ANTONY'S PUBLIC SCHOOL BUILDING IN T.S.NO: 2/1pt, 2/10, 2/18, 3pt, WARD: BR. BLOCK: 16, (OLD S.NO:137/1pt, 137/2pt, 138/1pt,2pt,3pt,4pt) OF V.M.CHATHIRAM VILLAGE, V.M.CHATHIRAM D.D.PLAN NO.9, PALAYAMKOTTAI WARD OFFICE, TIRUNELVELI CITY MUNICIPAL CORPORATION, TIRUNELVELI DISTRICT.							
ALL DIMENSIONS ARE IN METER. SCALE: 1:100							
APPLICANT NAME: THE CORRESPONDENT, ST ANTONY'S PUBLIC SCHOOL, V.M.CHATHIRAM, TIRUNELVELI							
Floor Details	Existing Approved Area in Sq.m		Proposed Building		Total Building Area in Sq.m		
	FSI	Non FSI	FSI	Non FSI	FSI	Non FSI	Total
Existing & Proposed Additional Building Block-2	1193.31	-	1145.04	-	2338.35	-	2338.35
Second Floor Head room	-	180.55	-	66.54	-	197.09	197.09
JONERY DETAILS							
D	DOOR	1.22 x 2.10					
D2	DOOR	0.76 x 2.10					
W	WINDOW	1.52 x 1.52					
V	VENTILATOR	1.52 x 0.61					
V1	VENTILATOR	0.91 x 0.61					
APPROVAL DETAILS							
ONLINE APPLICATION NO: SWP/BPA/NO/07610/2023 DTCP-CHEMICAL APPROVAL B.PI/DTCP NO: 318/2023 DATED 25.08.2023 DTCP TIRUNELVELI APPROVAL P.B/PB/PTLPA NO: SWP/B8/2023 DATED 26.09.2023 TIRUNELVELI CORPORATION APPROVAL APPROVAL NO: 146BL/2024/00098 DATED 01.02.2024							
 							
 							
 A. LAKSHMI , M.E., Jt. Architect M.A.E., J.N.V. Registered Structural Engineer - Chennai Reg No. REG-CT-11/Regd-07/2018 Reg No. REG-CT-11/Regd-07/2018 Water Engineering Construction Water Engineering Construction Dept New Madhav Colony, Tirunelveli Region, Tirunelveli, Tamilnadu - 627001							
STRUCTURAL ENGINEER							
 A. LAKSHMI , M.E., Jt. Architect M.A.E., J.N.V. Registered Structural Engineer - Chennai Reg No. REG-CT-11/Regd-07/2018 Reg No. REG-CT-11/Regd-07/2018 Water Engineering Construction Water Engineering Construction Dept New Madhav Colony, Tirunelveli Region, Tirunelveli, Tamilnadu - 627001							
CONSTRUCTION ENGINEER							
 ST ANTONY'S PUBLIC SCHOOL, V.M.Chathiram, Palayamkottai Ward Office, Tirunelveli - 627 011.							
APPLICANT							
 E.P.K. THAMEEMUL ANSARI s.e. Reg. No. REG-A/TTC/Madav 2016/009 3B - 13-2, Fisheries Complex, Ambur Road, Musapattanam, Coimbatore District Telephone: 0212 605 3642/3654.							
REG.ENGINEER							

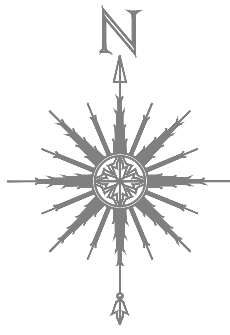

R.C.C. COLUMN SECTION

2.00
1.32
30
38
G.L.
G.L.
16 MM DIA ROD 4 NO'S
10 MM DIA ROD 2 NO'S
8 MM DIA STIRRUPS
R.C.C. 1:2:4
15% C.M.C.
0.30

R.C.C. COLUMN 0.30 X 0.38

0.30 X 0.38 M
1.50
1.20
1.20
1.50
16 MM DIA ROD 4
10 MM DIA ROD 2
8 MM DIA STIRRUPS
15% C.M.C.

S.NO	DESCRIPTION	REQUIRED			PROVIDED		
		BOYS	GIRLS	TOTAL	BOYS	GIRLS	TOTAL
1	WATER CLOSETS (W.C.)	25	32	57	30	34	64
2	ABLUTION TAPS	25	32	57	30	34	64
3	URINALS	50	-	50	80	-	80
4	WASH BASINS	25	20	45	25	25	50
5	DRINKING WATER FOUNTAINS	20	20	40	25	25	50
6	CLEANER SINK	6		6	6		6

S.NO	DESCRIPTION	REQUIRED			PROVIDED		
		BOYS	GIRLS	TOTAL	BOYS	GIRLS	TOTAL
1	WATER CLOSETS (W.C.)	15	12	27	18	30	48
2	ABLUTION TAPS	15	12	27	18	30	48
3	URINALS	30	-	30	30	-	30
4	WASH BASINS	15	8	23	15	18	33
5	DRINKING WATER FOUNTAINS	10	10	20	10	10	20
6	CLEANER SINK	3		3	3		3



3" THICK
R.C.C. 1:2:4

MAN HOLE COVER

INLET 10 CM PIPE

OUTLET 10 CM PIPE

P.C.C 1:5:10, 0.15 THICK

2.75

23 23 23 23

45 45

9.1




A. Lawrence, Owner of A. (Struct) M.E.P.W.,
 Registered Structural Engineer Grade
 Reg. No. RSE (G) (17) March 2019/01
 Water Engineering Constructions
 606/4 D Complex, Seemabadi Road,
 Near Railway Gate, Thyagaraja Nagar,
 Tirunelveli, Tamilnadu - 627011.

 Correspondent ST. ANTONY'S PUBLIC SCHOOL V.M. Chattram, Mahalinga Nagar (P.O.), Tirunelveli - 627 011.	 E. P. K. THAMEEMUL ANSARI B.E. Reg. No. - RE/GI/ITL/March/2019/006 35 - 13-2 Fitrous Complex, Ambai Road, Mazhaplayam. (Sub-Registrar Office Building) Tirunelveli - 627 005. Cell: 9448257454.
<u>APPLICANT</u>	<u>REG. ENGINEER</u>