

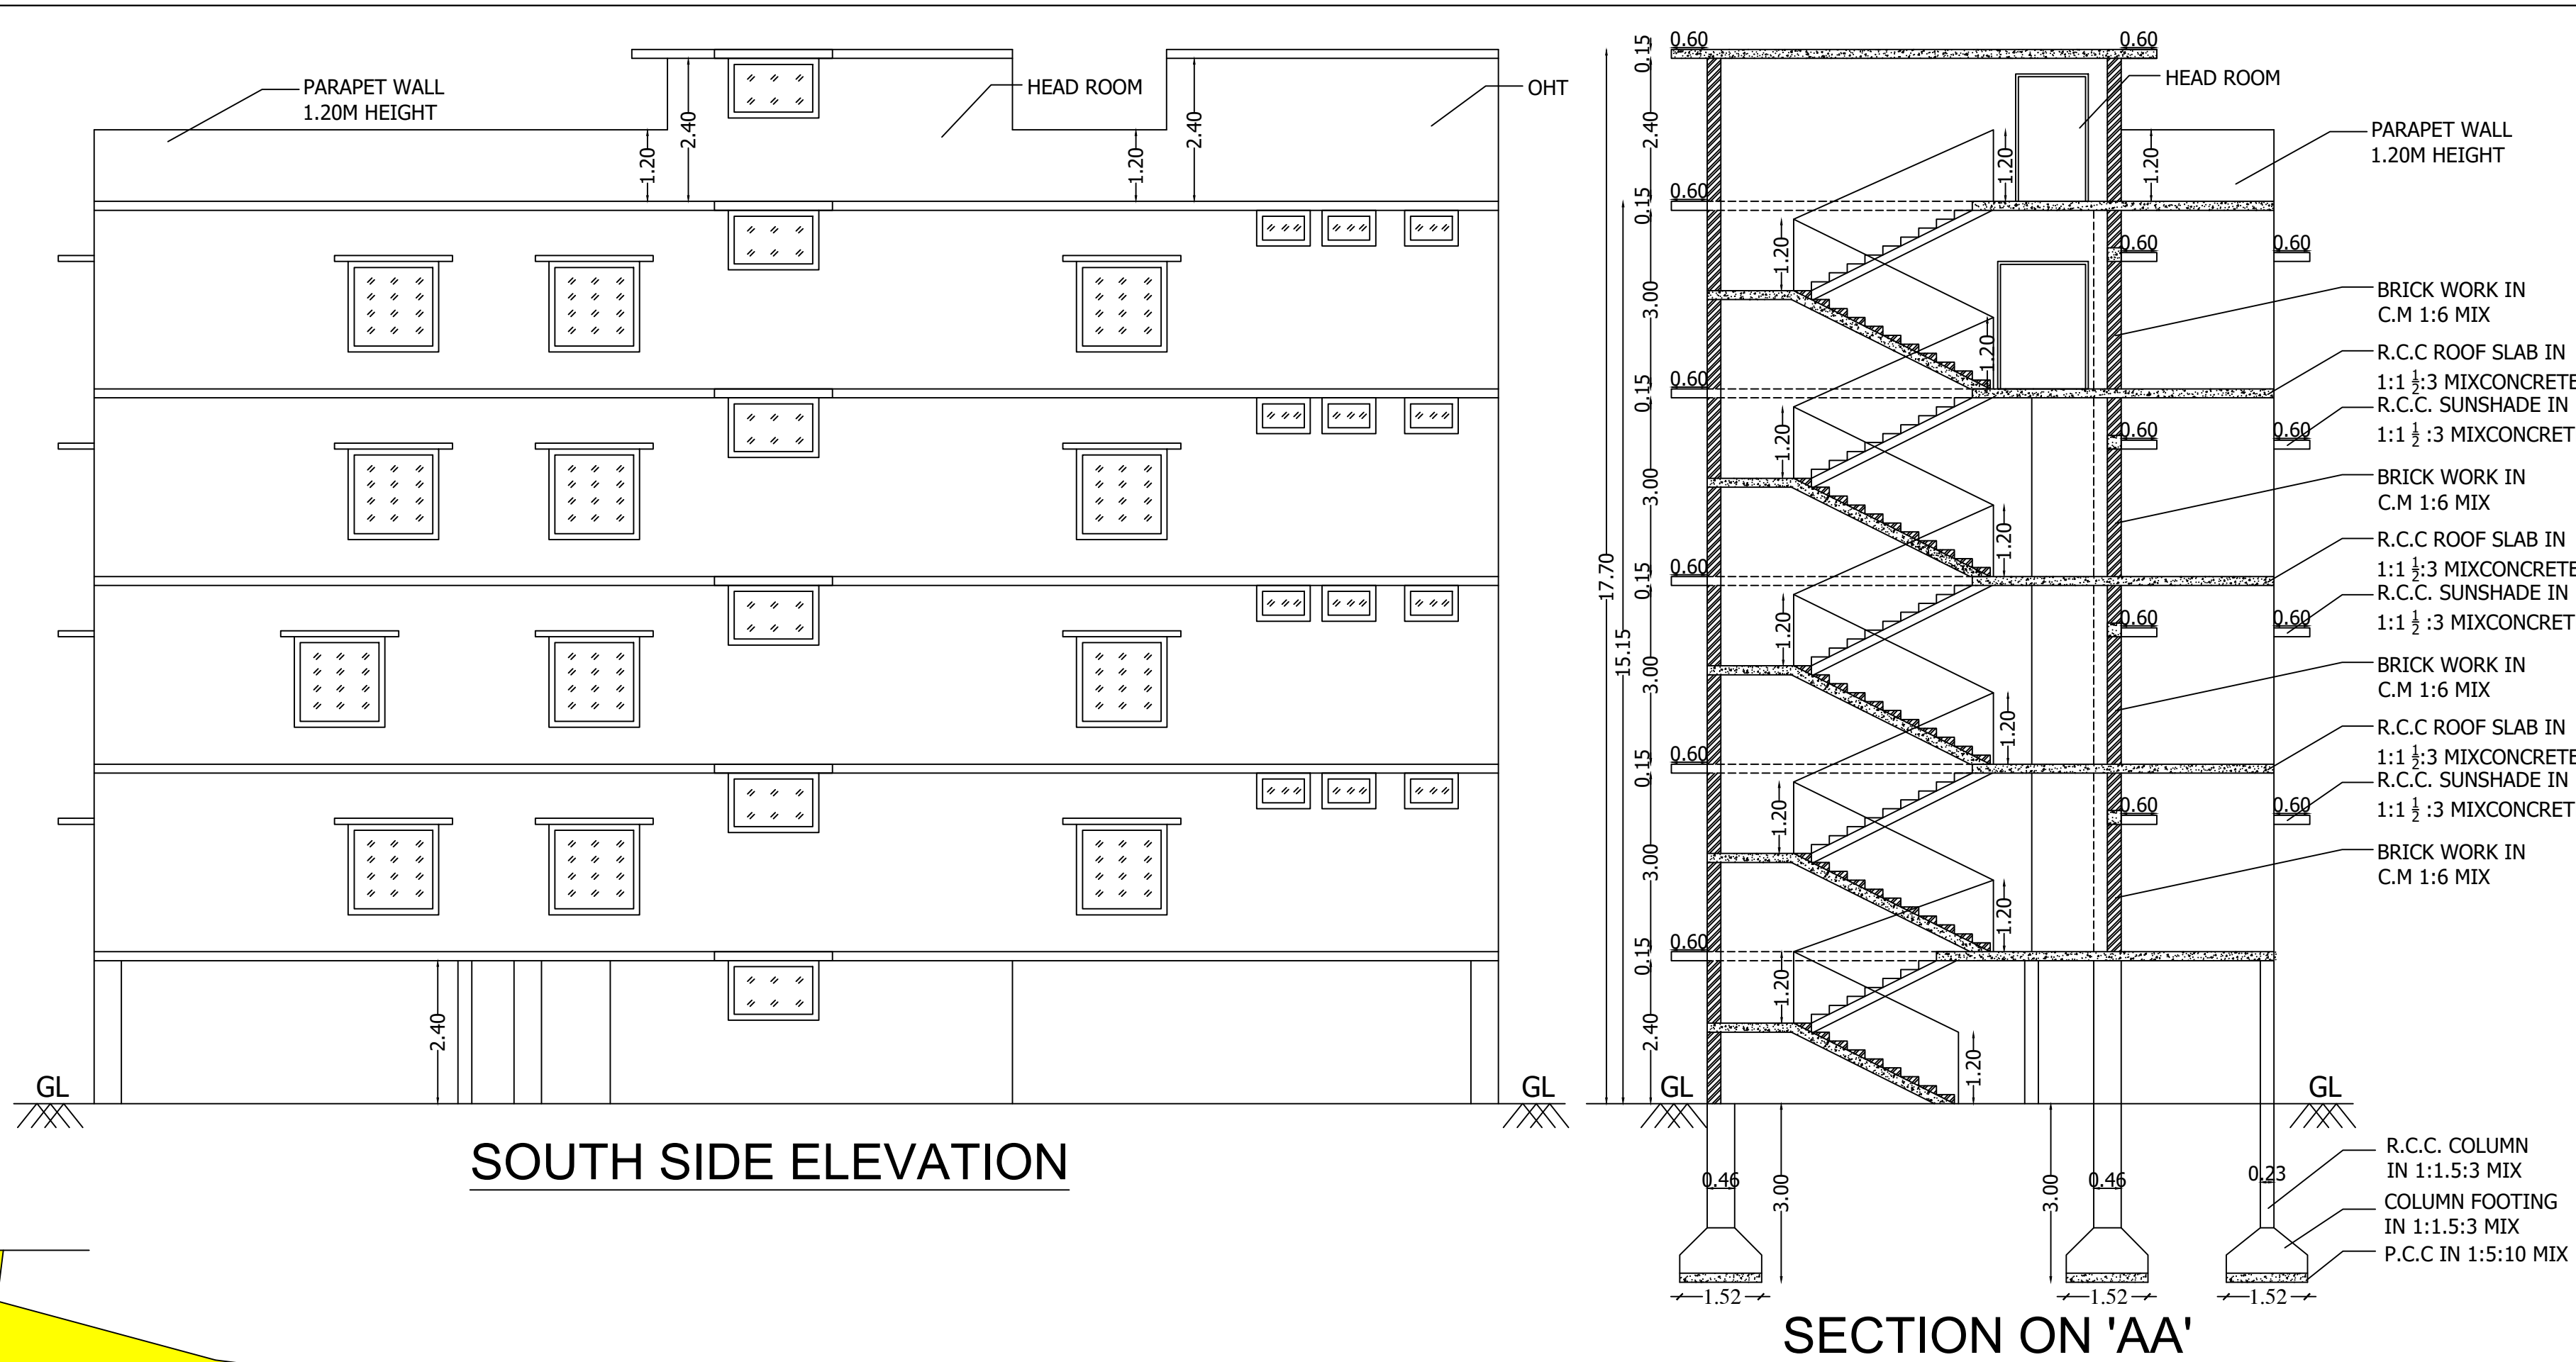
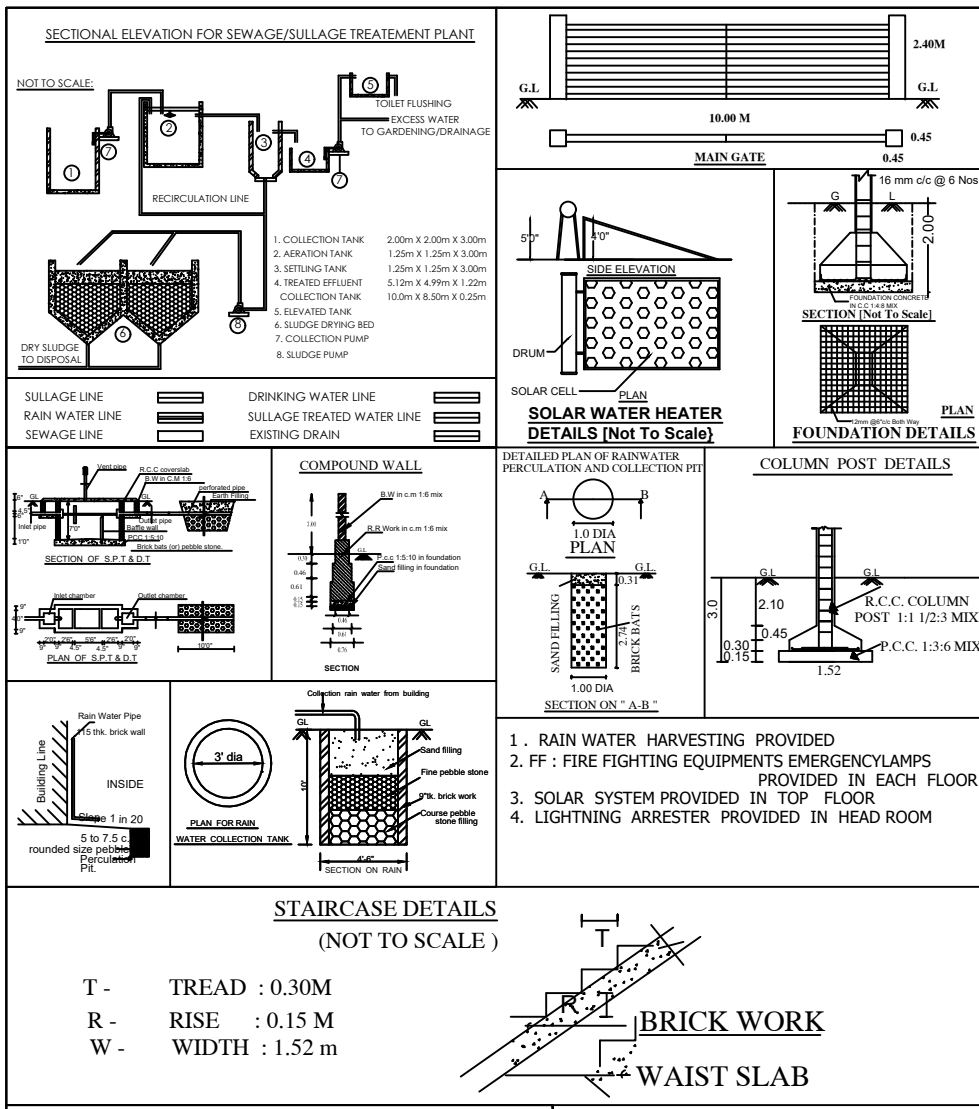
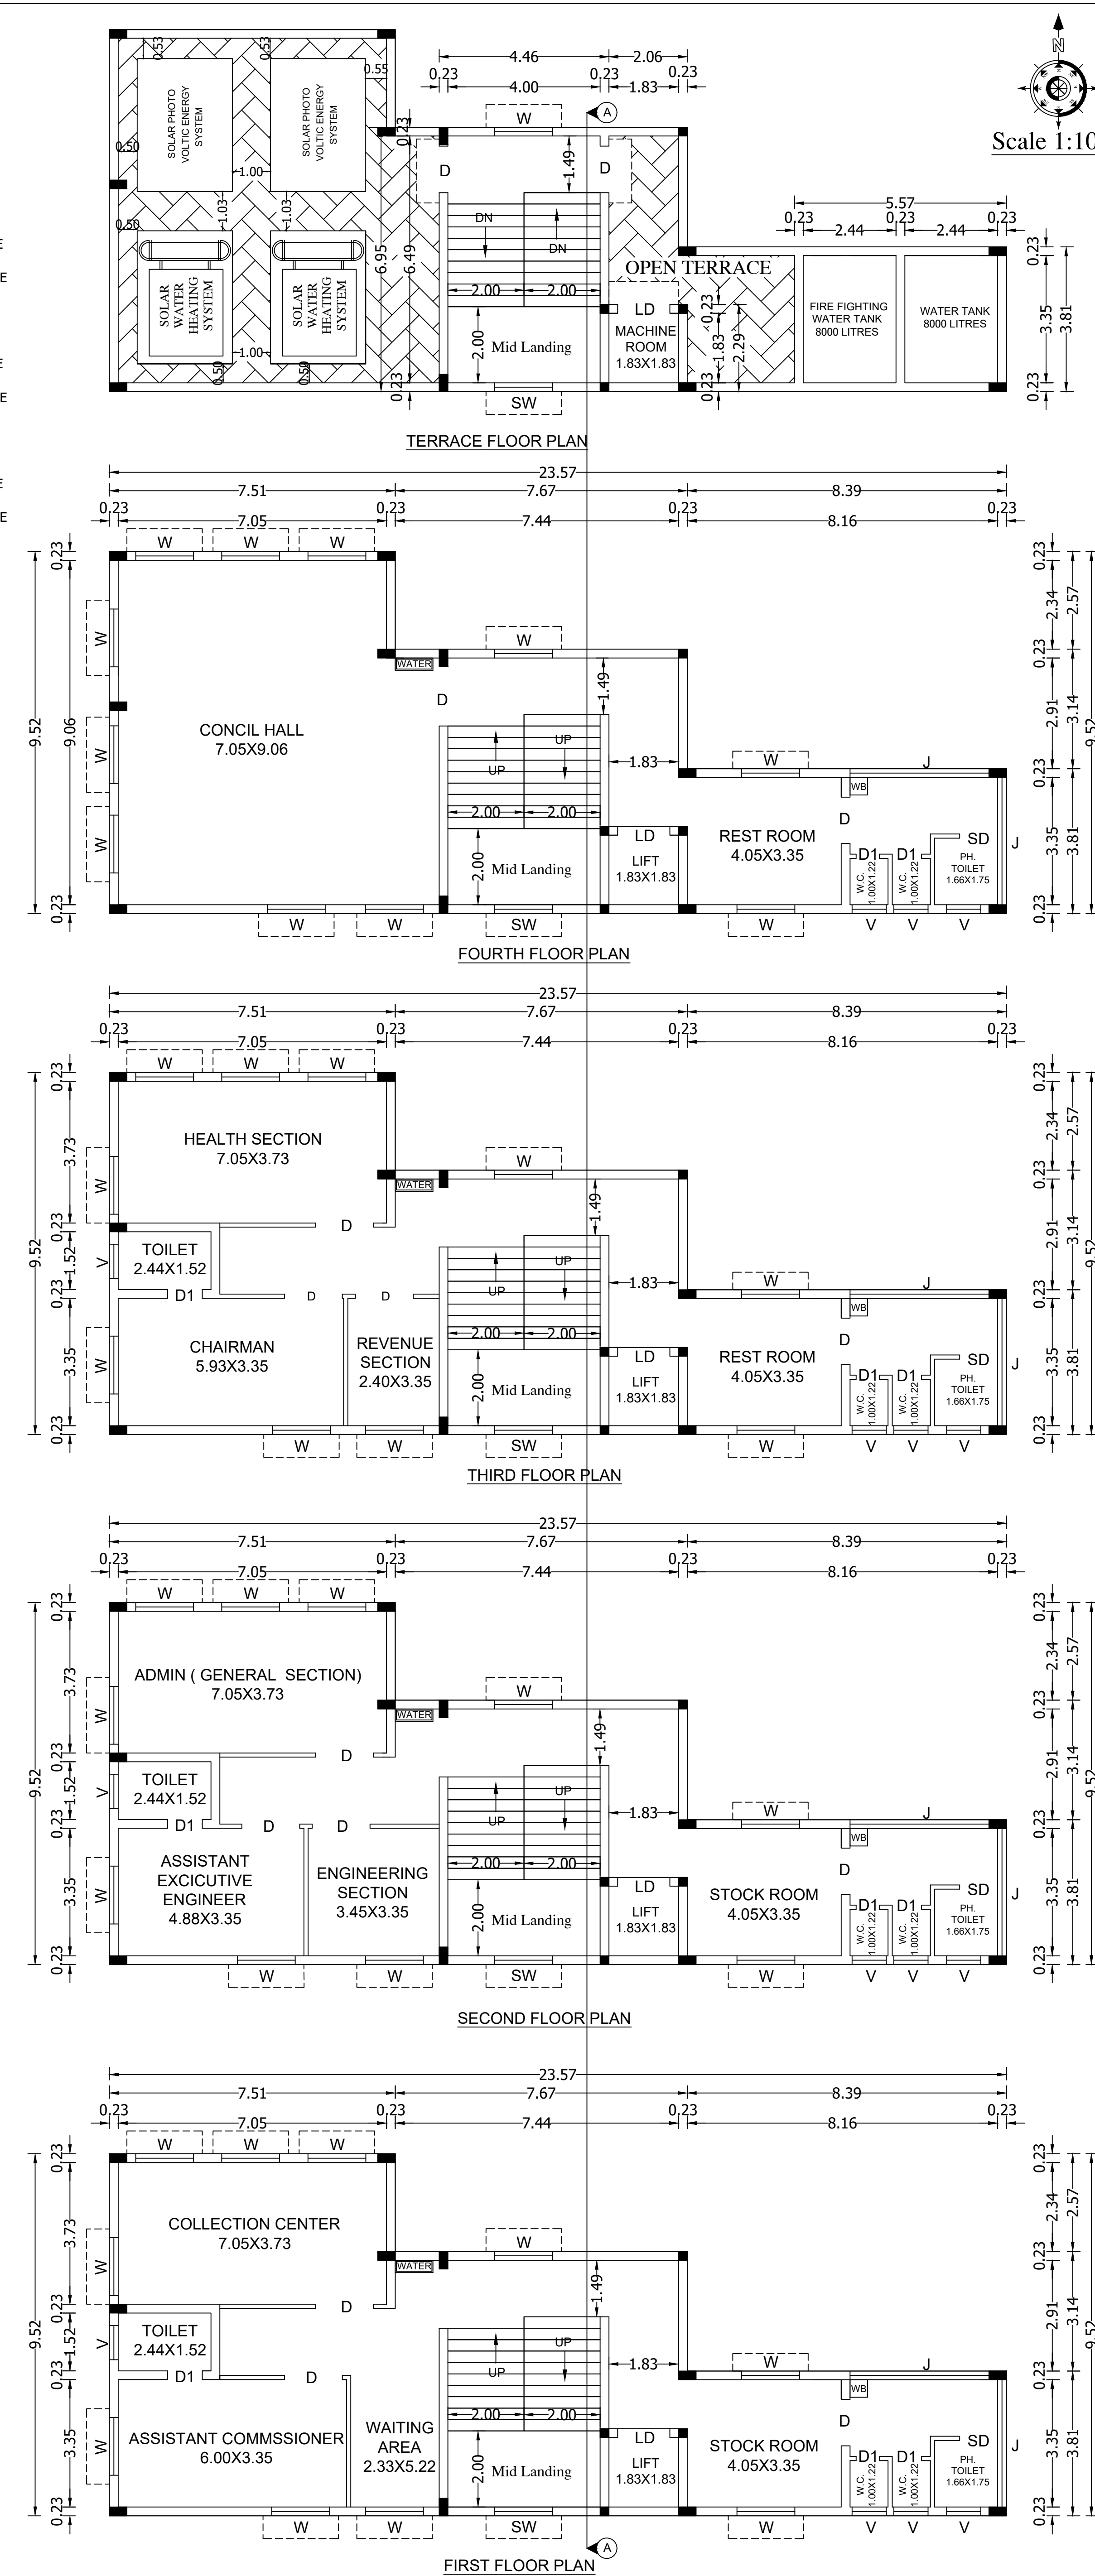
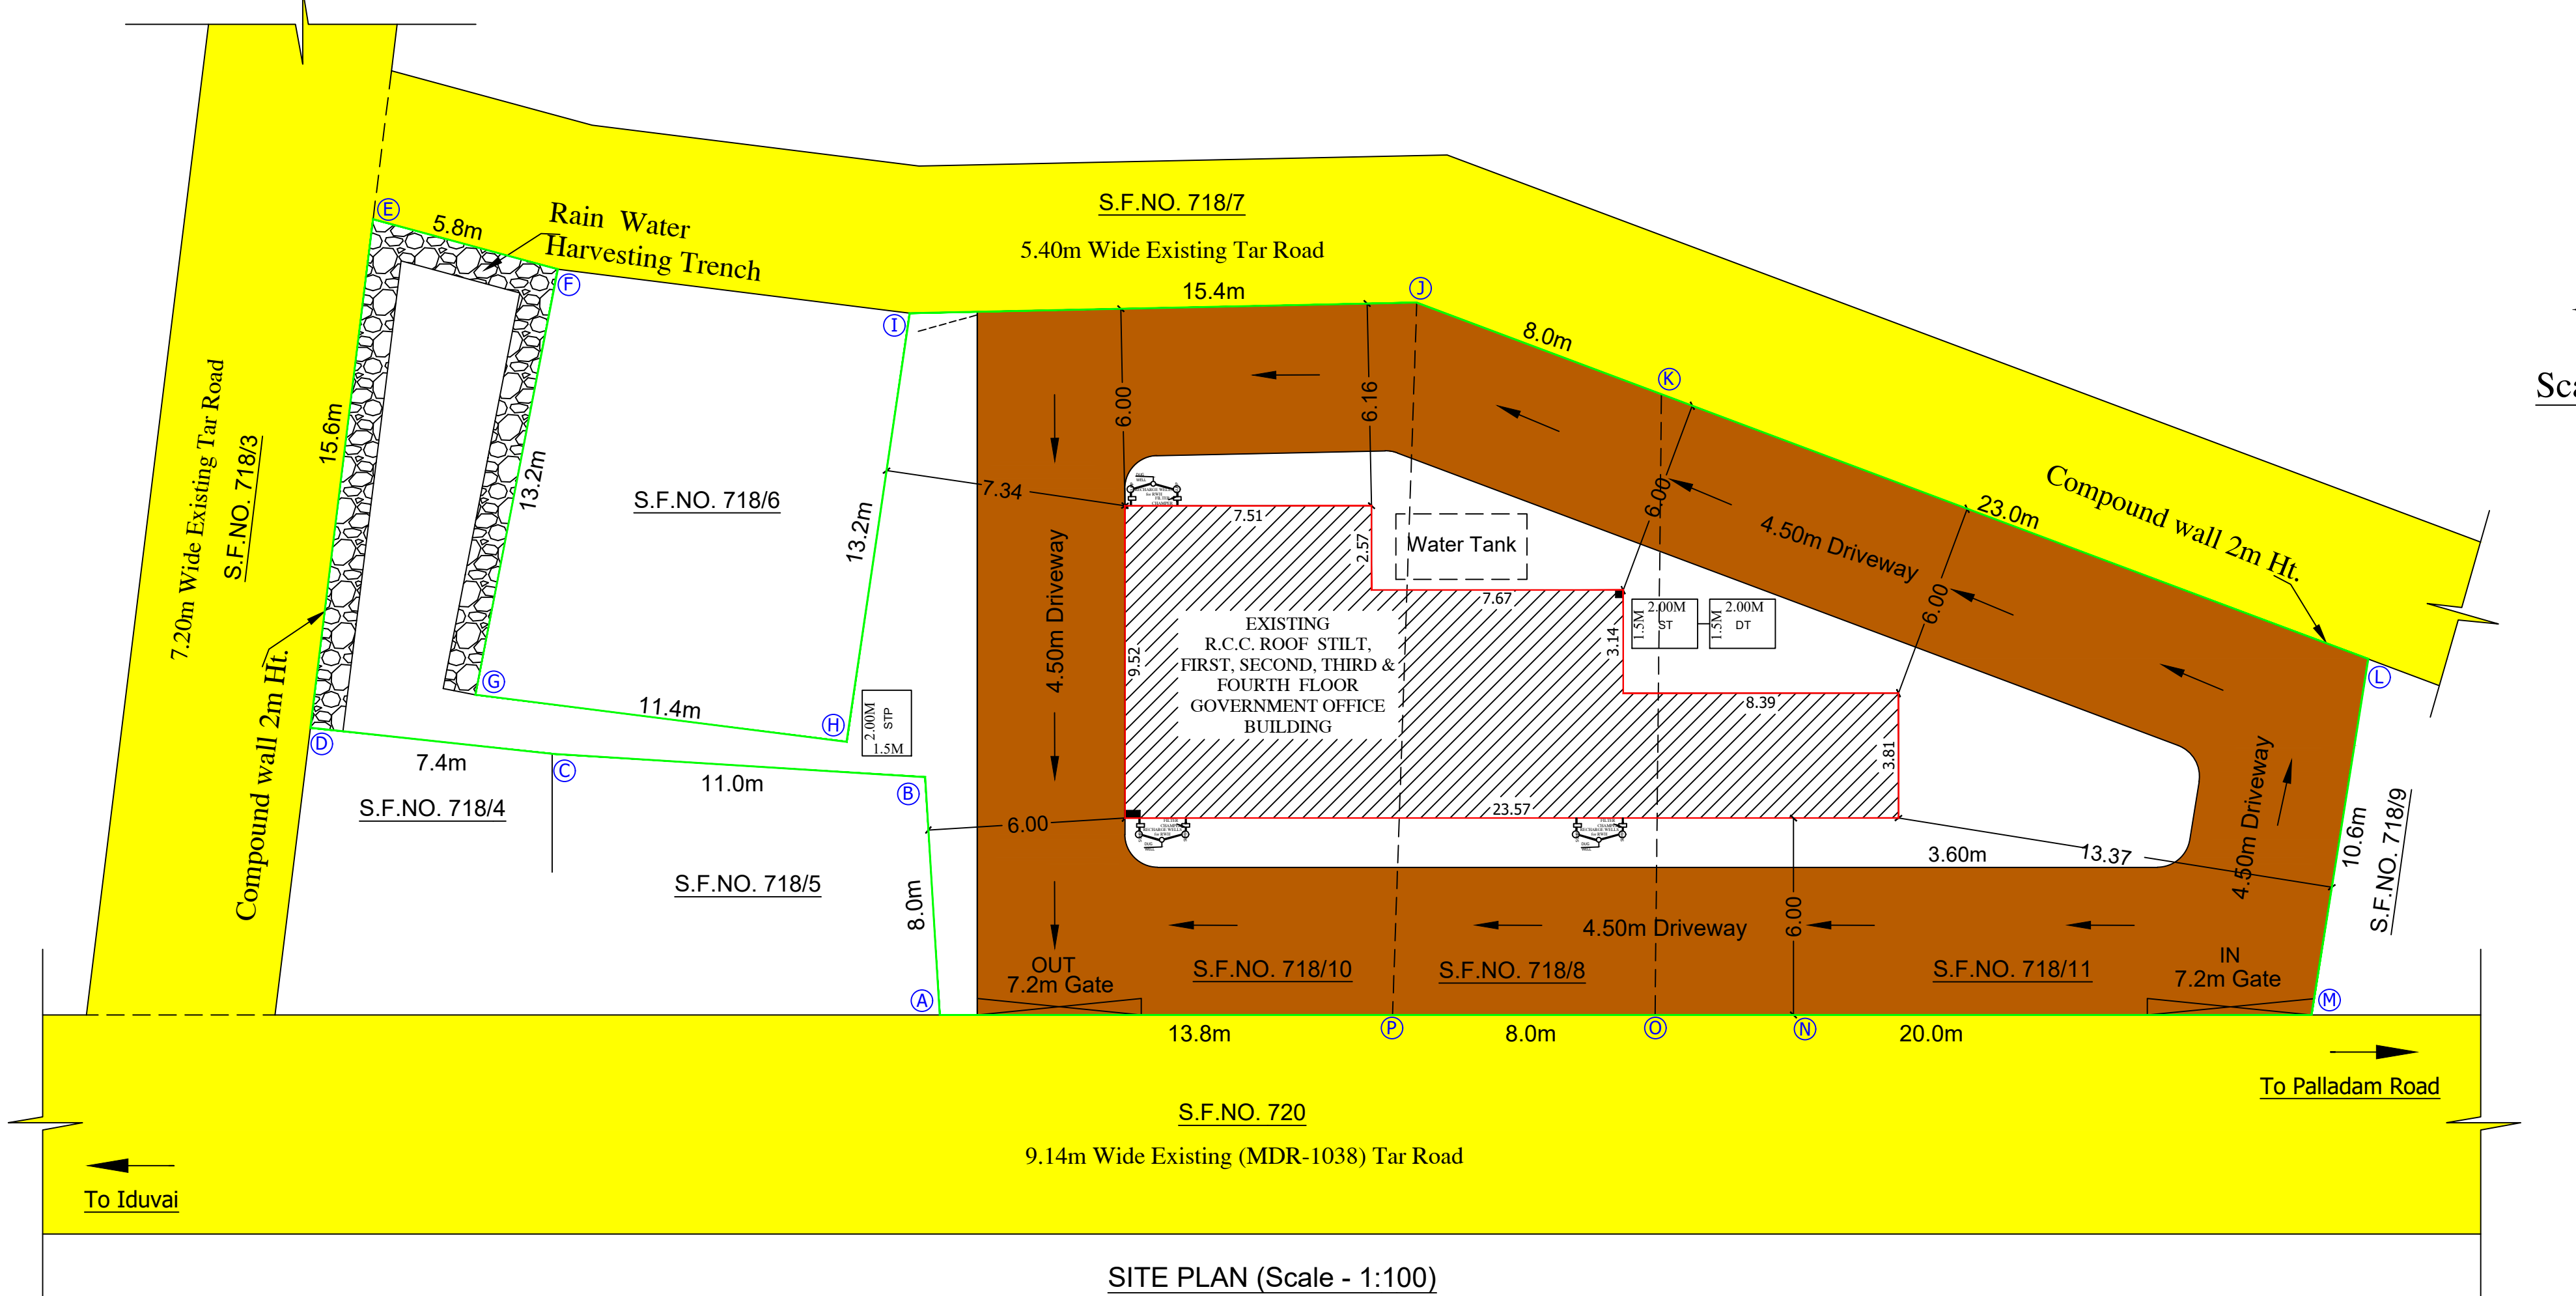
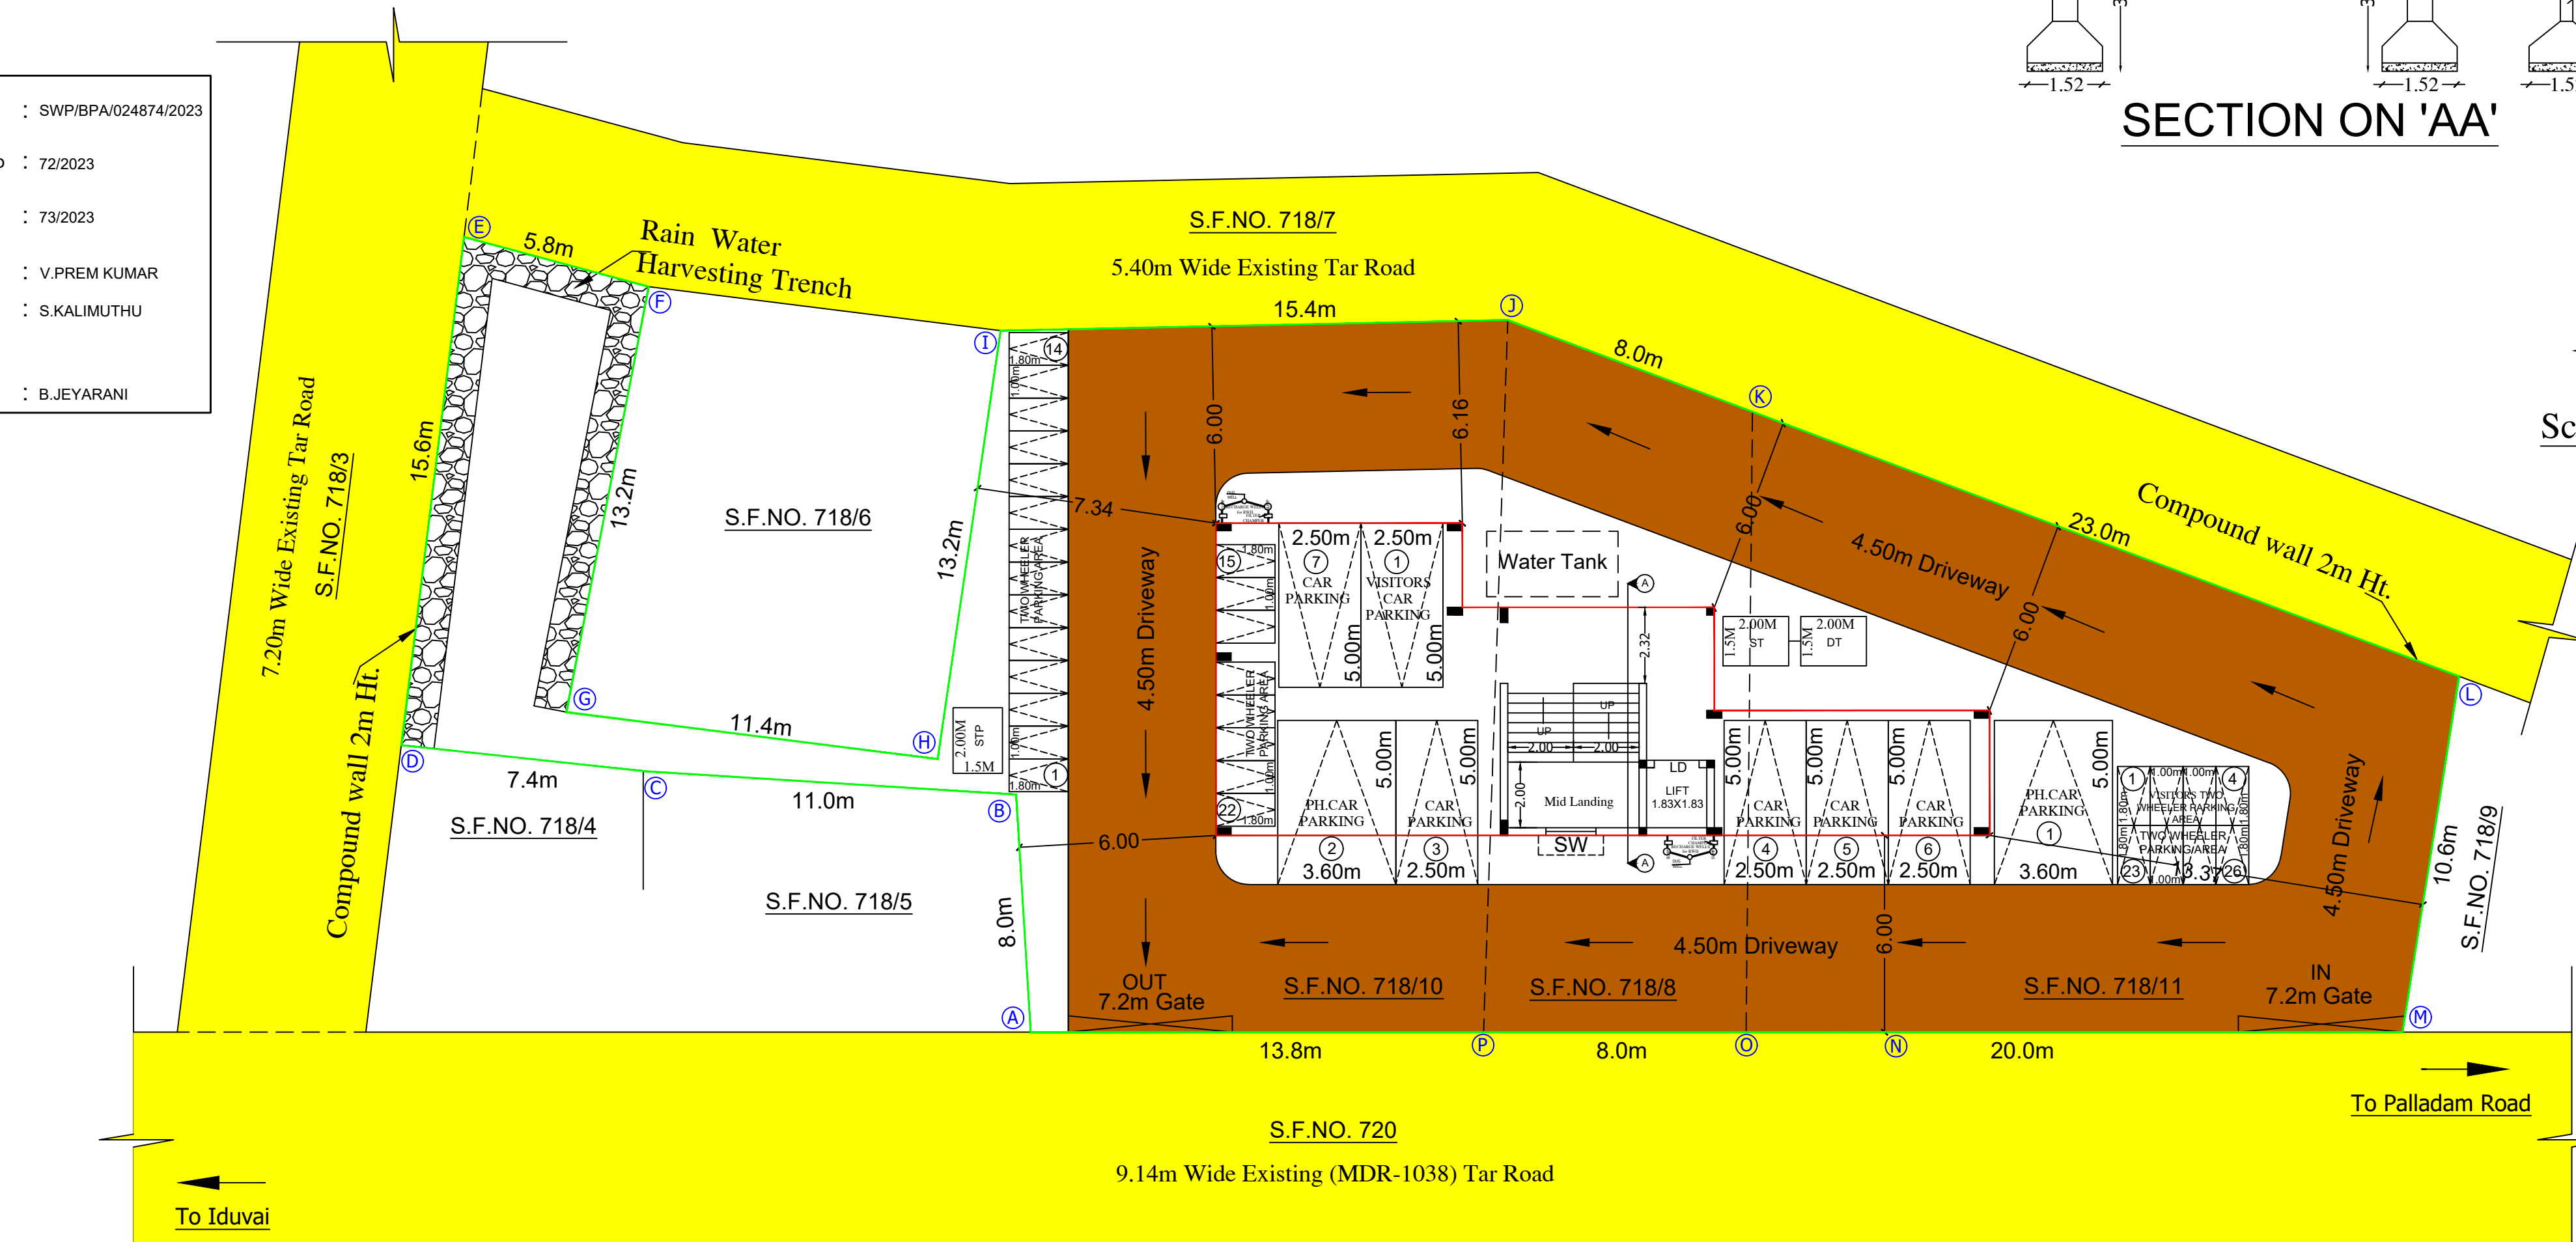
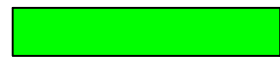


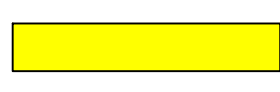

ONLINE APPLICATION No : SWP/BPA024874/2023
 APPLICATION No : 72/2023
 LP/TCPTD/TLPA No : 73/2023
 PLANNING PERMISSION No : 73/2023
 PLANNING ASSISTANT : V. PREM KUMAR
 DRAUGHTSMAN - III : S. KALIMUTHU
 SURVEYOR/ ASSISTANT : B. JEYARANI
 DRAUGHTSMAN : B. JEYARANI

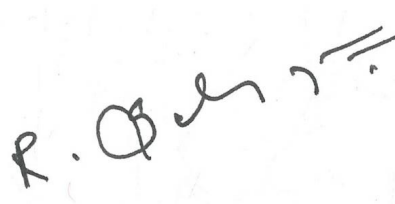

<u>SITE AND DETAILED PLAN SHOWING THE EXISTING CONSTRUCTION OF R.C.C.ROOF STILT, FIRST, SECOND, THIRD & FOURTH FLOOR GOVERNMENT OFFICE BUILDING (TIRUPPUR CITY MUNICIPAL CORPORATION ZONAL OFFICE) IN NEW NATHAM S.F.NO: 718/ 8, 10, 11, OLD S.F.NO:164, AT VEERAPANDI VILLAGE, TIRUPPUR CITY MUNICIPAL CORPORATION, TIRUPPUR SOUTH TALUK, TIRUPPUR DISTRICT.</u>				
NAME OF THE APPLICANT:- COMMISSIONER., TIRUPPUR CITY MUNICIPAL CORPORATION.				
AREA DETAILS				
AREA DETAILS:-				
AREA OF THE SITE (As per Patta) S.F No: 718/8 - 164.00 Sqm S.F No: 718/10 - 431.00 Sqm S.F No: 718/11 - 310.00 Sqm			905.00 Sqm	
SUPER IMPOSED PLOT AREA			899.62 Sqm	
FLOOR AREA DETAILS	FSI AREA in Sq.m	NON FSI AREA in Sq.m	TOTAL BUILTUP AREA in Sq.m	
AREA OF THE STILT FLOOR	-	156.71	156.71	
AREA OF THE FIRST FLOOR	156.71	-	156.71	
AREA OF THE SECOND FLOOR	156.71	-	156.71	
AREA OF THE THIRD FLOOR	156.71	-	156.71	
AREA OF THE FOURTH FLOOR	156.71	-	156.71	
AREA OF THE TERRACE FLOOR	-	35.71	35.71	
TOTAL	626.84	192.42	819.26	
FSI = $\frac{\text{TOTAL F.S.I AREA}}{\text{SITE EXTENT}} = \frac{626.84}{899.62} = 0.70$		REQUIRED	PROVIDED	
		2.00	0.70	
PARKING DETAILS:-		AREA	REQUIRED	PROVIDED
1 Car Space for every 100 sq.m of Floor Area		626.84	07 Nos	07 Nos Including P.H. Parking
1 Two Wheeler Space for every 25 sq.m of Floor Area		626.84	26 Nos	26 Nos
10% Of Car Space Specified Above for Visitors Car Space		10% of 07	01 Nos	01 Nos
10% Of Two Wheeler Space Specified Above for Visitors Two Wheeler Space		10% of 26	03 Nos	04 Nos
All Dimensions are in " Meters "				
 FIRE WATER PIPE  FIRE FIGHTING EQUIPMENTS  FIRE ALARM SYSTEM		LEGEND SITE BOUNDARY  EXISTING BUILDING  EXISTING ROAD  DRIVE WAY 		
 Junior Engineer Tiruppur City Municipal Corporation				
REGISTERED ENGINEER				
 CITY ENGINEER Tiruppur City Municipal Corporation				
REGISTERED STRUCTURAL ENGINEER				
 COMMISSIONER Tiruppur City Municipal Corporation				
APPLICANT				