




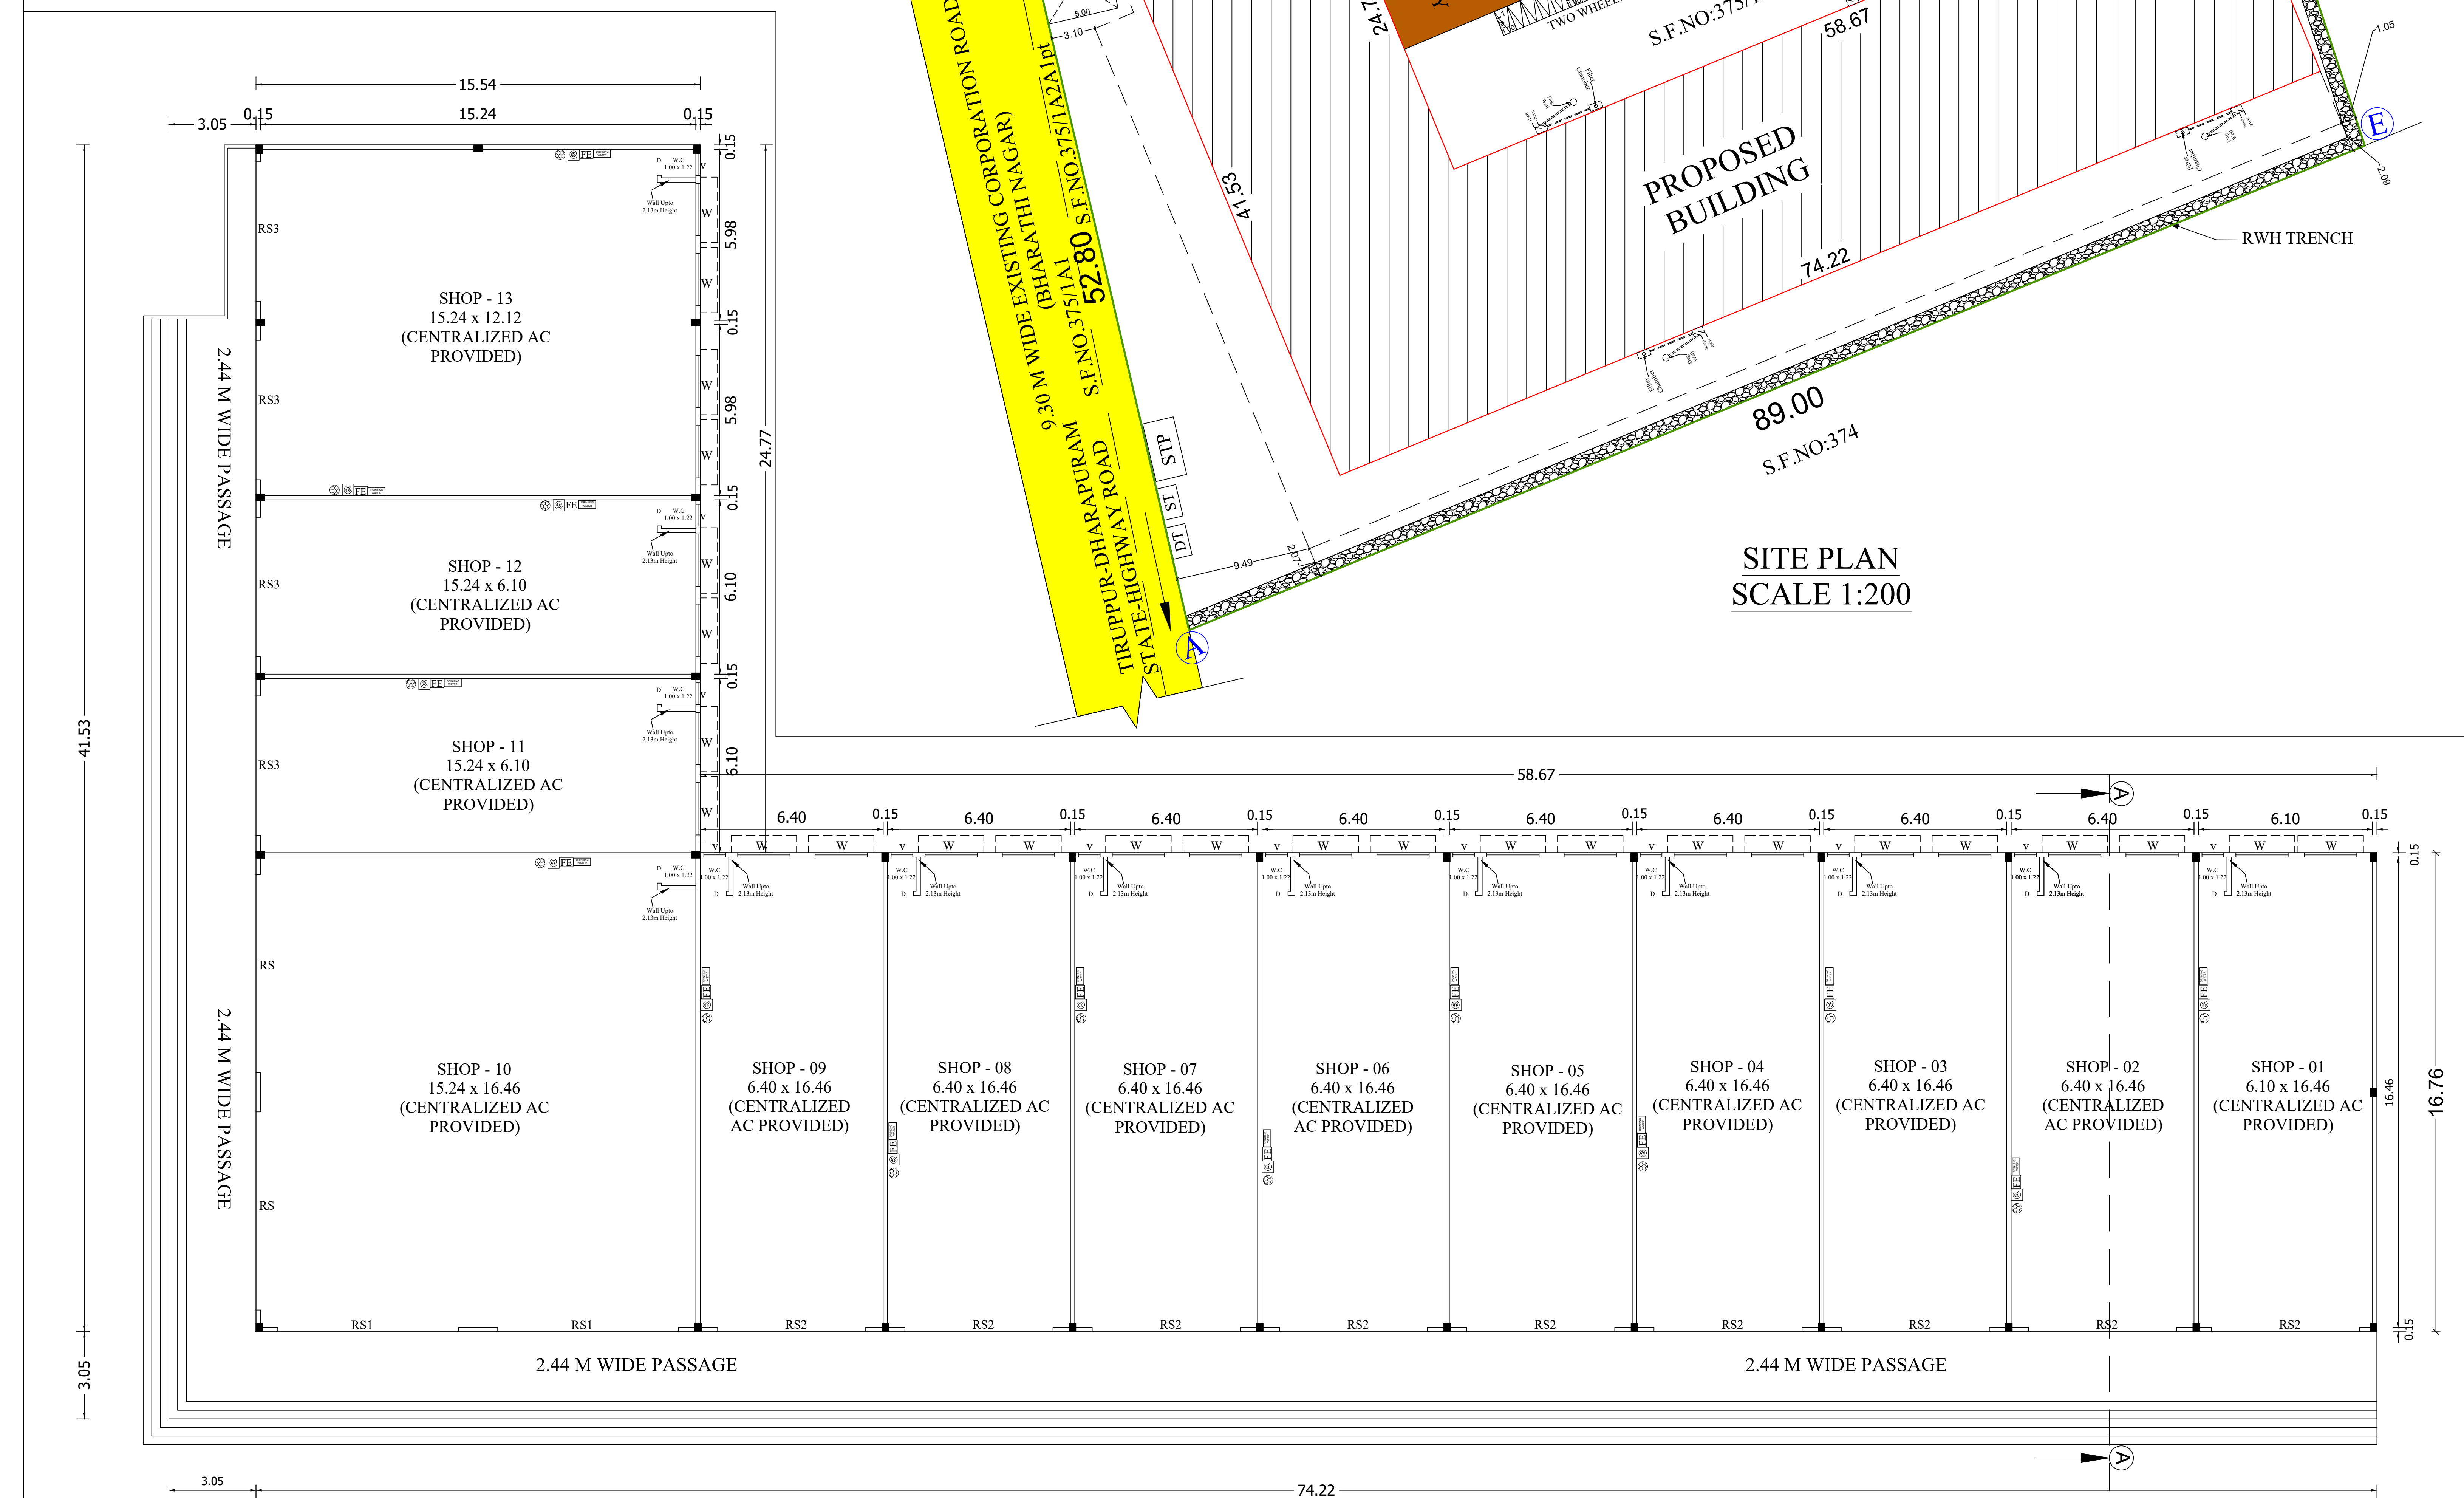


GROUND FLOOR PLAN

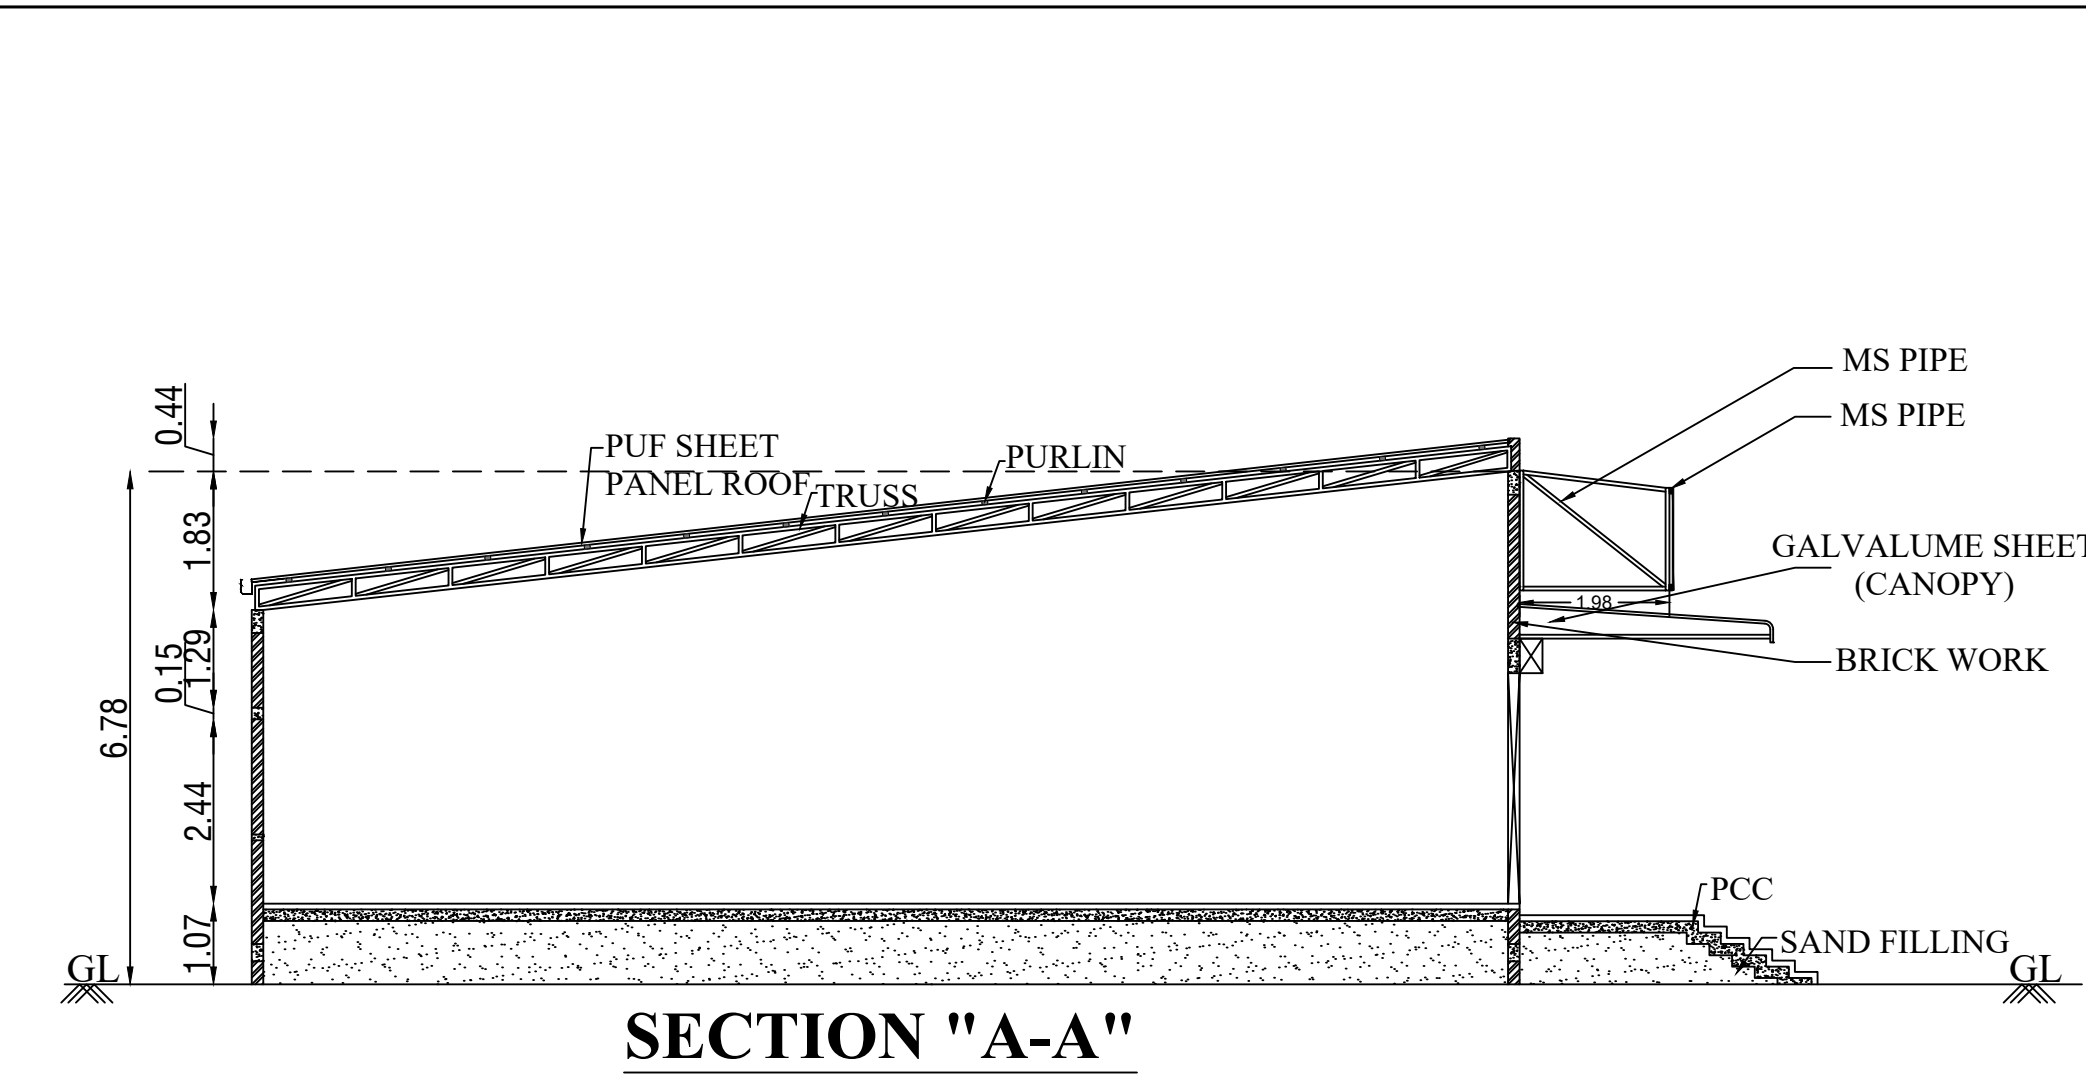

SECTION "A-A"

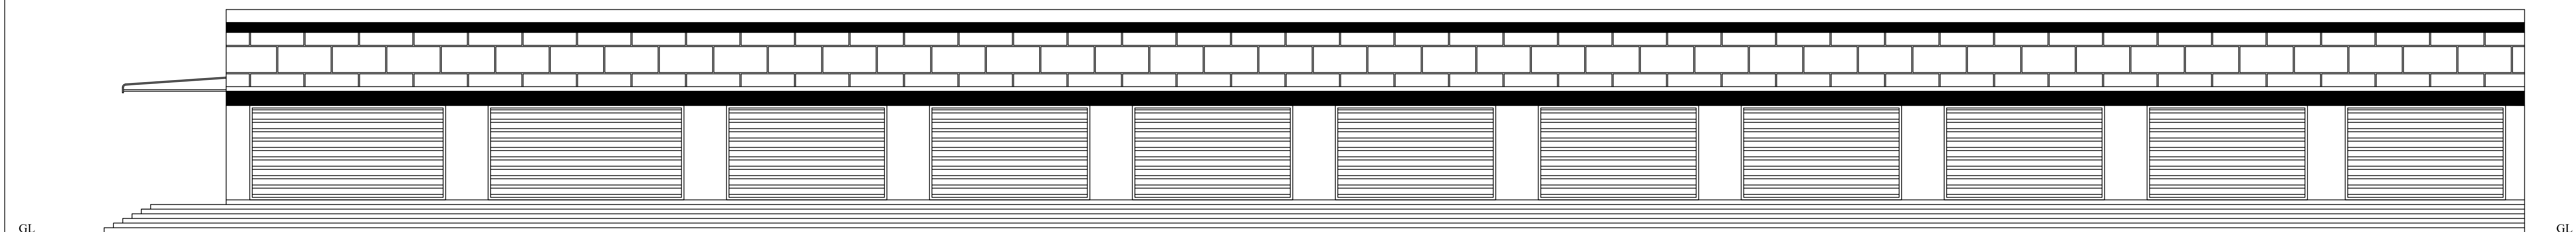

SOUTH SIDE ELEVATION

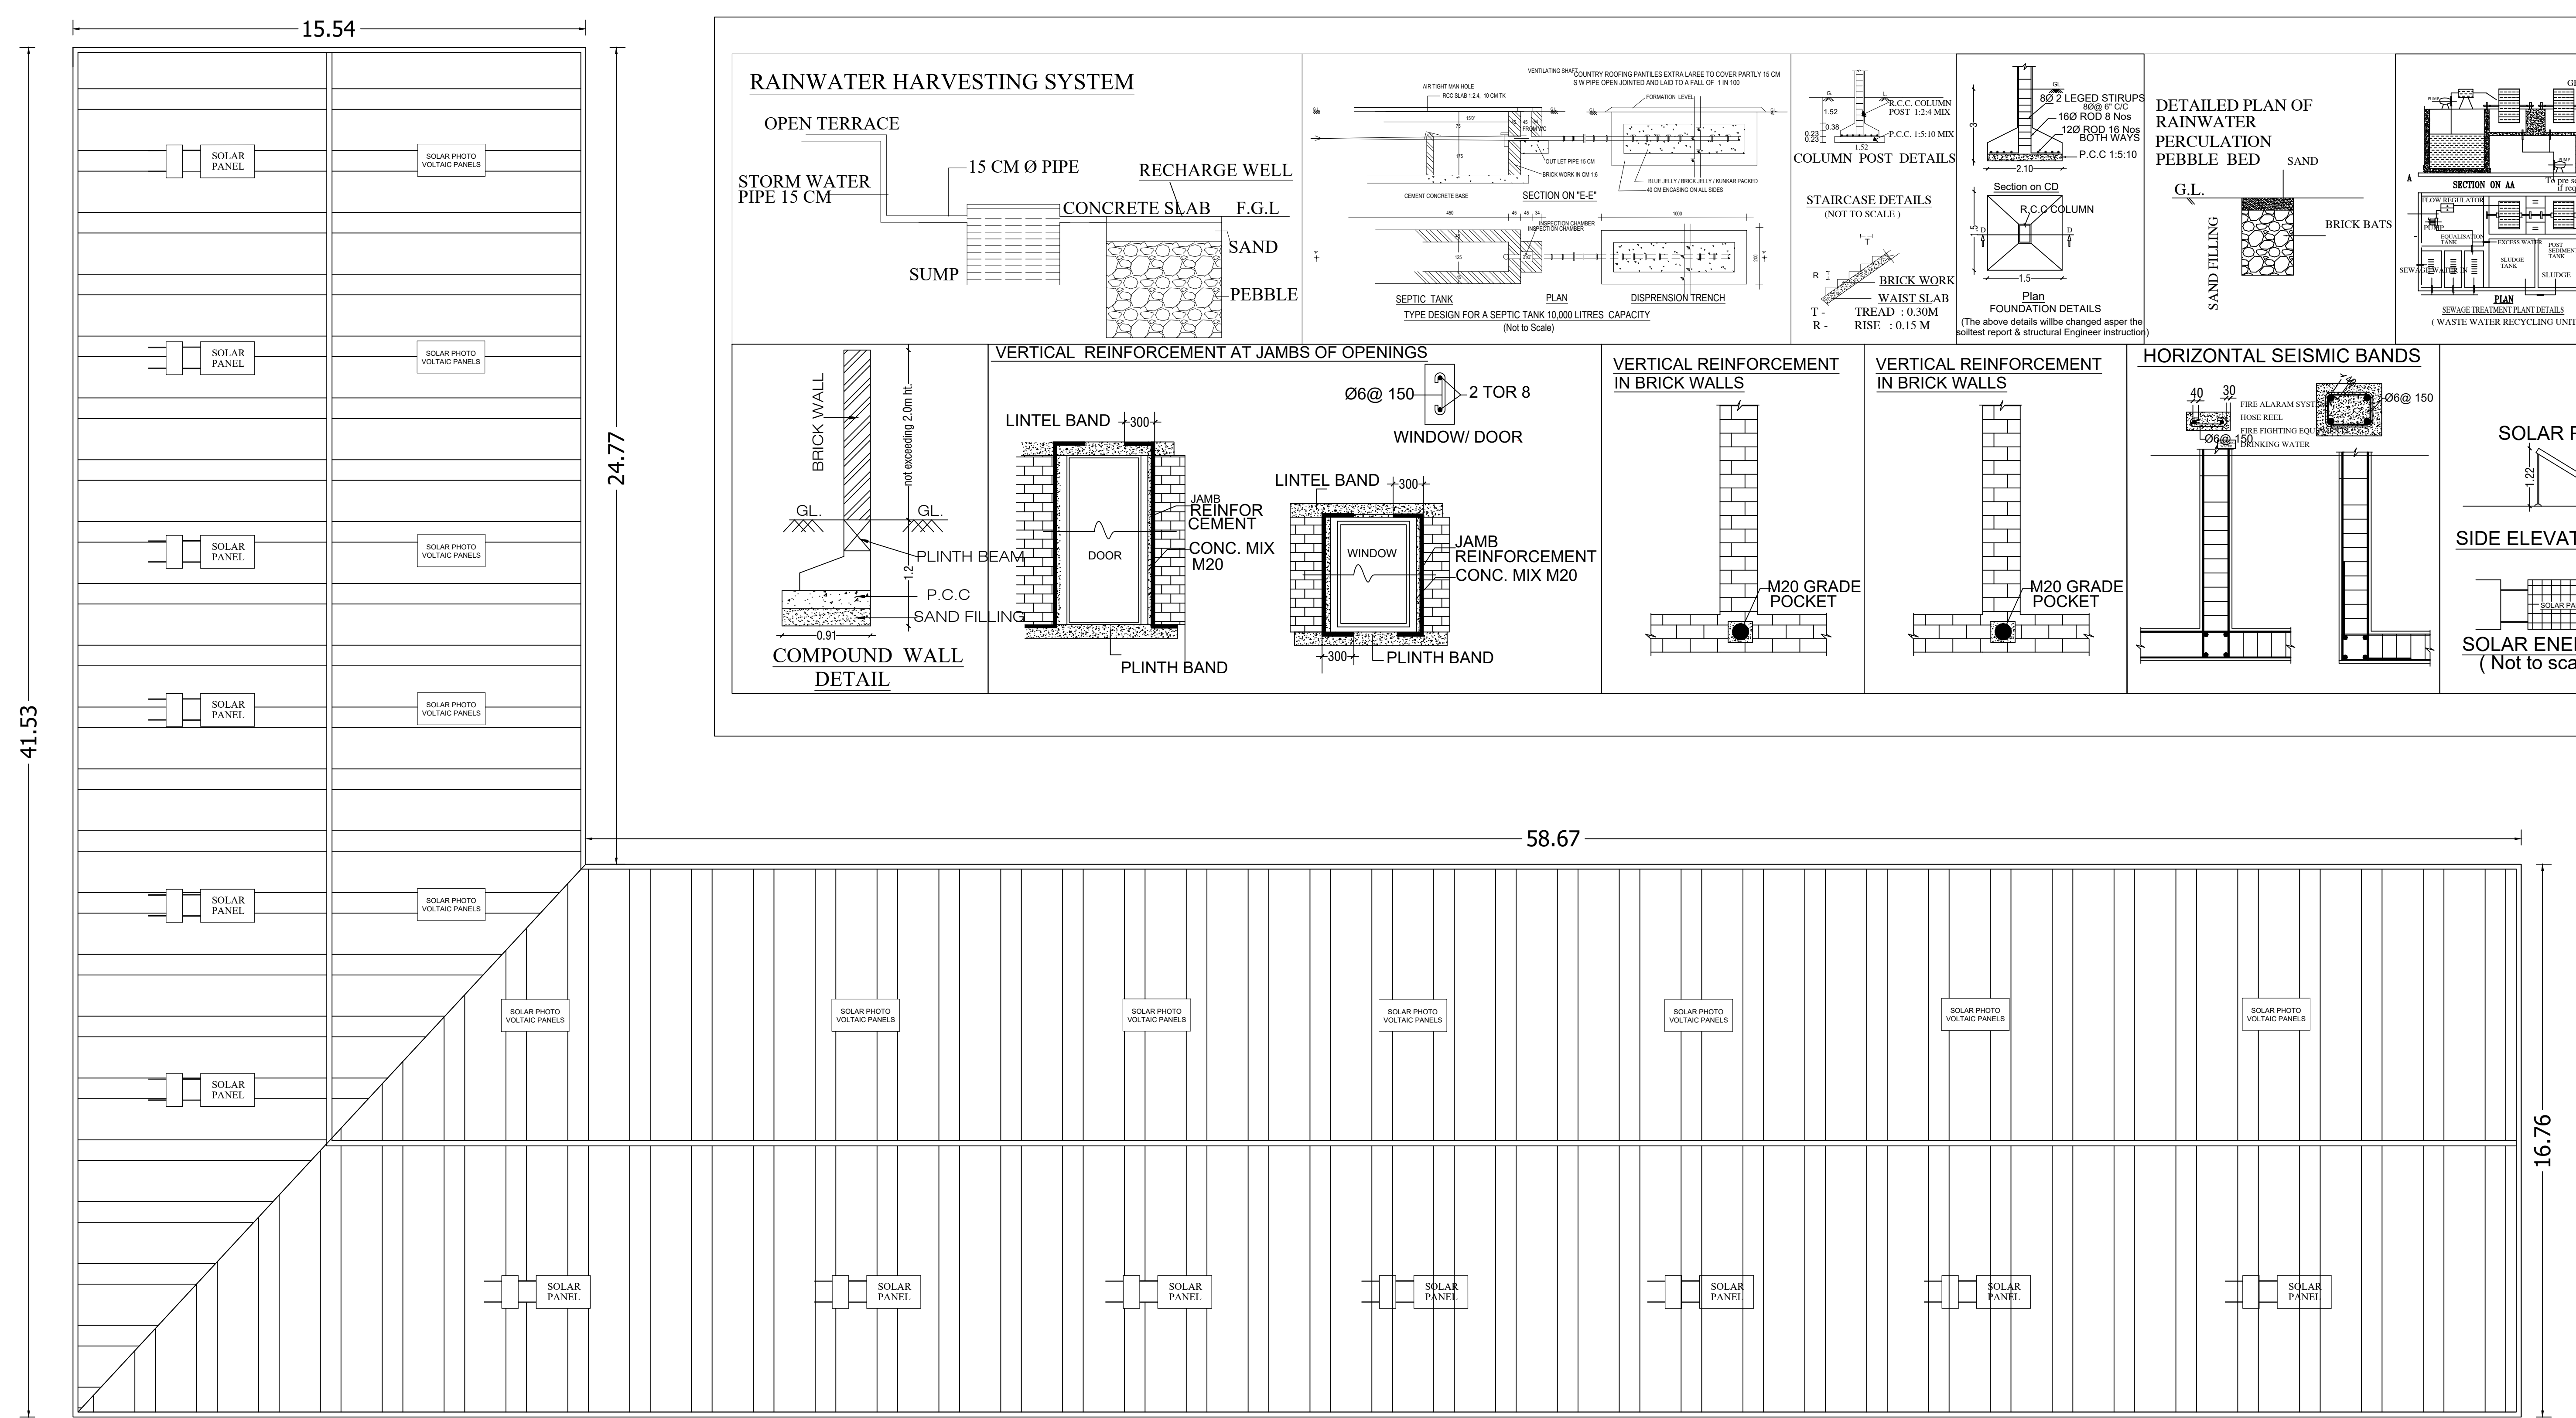

TERRACE FLOOR PLAN

ONLINE APPLICATION NO	: SWP/BPA/025274/202
LP/TCP [TD]/TLPA NO	: 67/2023
PLANNING PERMISSION	: 68/2023
PLANNING ASSISTANT	: V.PREM KUMAR
DRAUGHTSMAN - III	: S.KALIMUTHU
SURVEYOR/ ASSISTANT DRAUGHTSMAN	: B.JAYARANI

SITE AND DETAILED PLAN SHOWING THE PROPOSED CONSTRUCTION OF PUF SHEET PANEL ROOF OF COMMERCIAL (SHOP) BUILDING HAVING GROUND FLOOR IN S.F.NO:375/1A2F AT MUTHANAMPALAYAM VILLAGE, TIRUPPUR CORPORATION, TIRUPPUR SOUTH TALUK, TIRUPPUR DISTRICT.

ALL DIMENSIONS ARE IN METER

NAME OF THE APPLICANT :
Mrs.B.MAHESWARI, W/o. P.BALASUBRAMANIAM

AREA DETAILS:
AS PER DOCUMENT - 1.18 Acre (or) 4775.25 Sq.m
AS PER PATTA - 4800.00 Sq.m
AS PER SUPER IMPOSED AREA - 4688.45 Sq.m

S.No	DESCRIPTION	FSI AREA	NON FSI AREA	TOTAL BUILT UP AREA
1	GROUND FLOOR	1629.17	-	1629.17
TOTAL :		1629.17	-	1629.17

$$\text{FLOOR SPACE INDEX} = \frac{\text{FSI AREA}}{\text{SITE AREA}} = \frac{1629.17}{4688.45} = 0.35 < 2.0$$

JOINERY DETAILS		
SYMBOL	DESCRIPTION	IN METER
RS	ROLLING SHUTTER	6.93 X 3.05
RS1	ROLLING SHUTTER-1	6.32 X 3.05
RS2	ROLLING SHUTTER-2	5.18 X 3.05
RS3	ROLLING SHUTTER-3	4.88 X 3.05
W	WINDOW	1.83 X 1.52
V	VENTILATOR	0.76 X 0.76

PARKING AREA DESCRIPTION	AREA	REQUIRED	PROVIDED
CAR SPACE FOR EVERY 50 Sq.M OF FLOOR AREA	1629.17	33	42(INCLUDING 4 PH PARKING)
TWO WHEELER SPACE FOR EVERY 50 Sq.M OF FLOOR AREA	1629.17	33	55

COLOR INDEX

SITE BOUNDARY	
EXISTING ROAD	
PROPOSED BUILDING	
DRIVEWAY	

HEIGHT OF THE BUILDING : 6.78 M

REFERENCE

- | | |
|---|-------------------------|
|  | FIRE ALARM SYSTEM |
|  | HOSE REEL |
|  | FIRE FIGHTING EQUIPMENT |
|  | DRINKING WATER |

Er.P.NAVEEN KUMAR, B.E.
Registered Engineer Grade - II
0032020ARE-ITLPA
11, Singaravelu Nagar, First Street,
Gandhinagar Post, Tirupur - 641603

REGISTERED ENGINEER

B.m.

APPLICANT