


PLAN SHOWING THE PROPOSED CONSTRUCTION OF GROUND FLOOR R.C.C. ROOF RESIDENTIAL BUILDING IN OLD R. S. NO. 67/3 & 4, NEW R. S. NO. 67/3B & 4B, PLOT NO. 4A AT EAGOWRIAMMAN NAGAR, VALLAM SOUTH SETHI VILLAGE, VALLAM TOWN PANCHAYAT, THANJAVUR TALUK & DISTRICT.

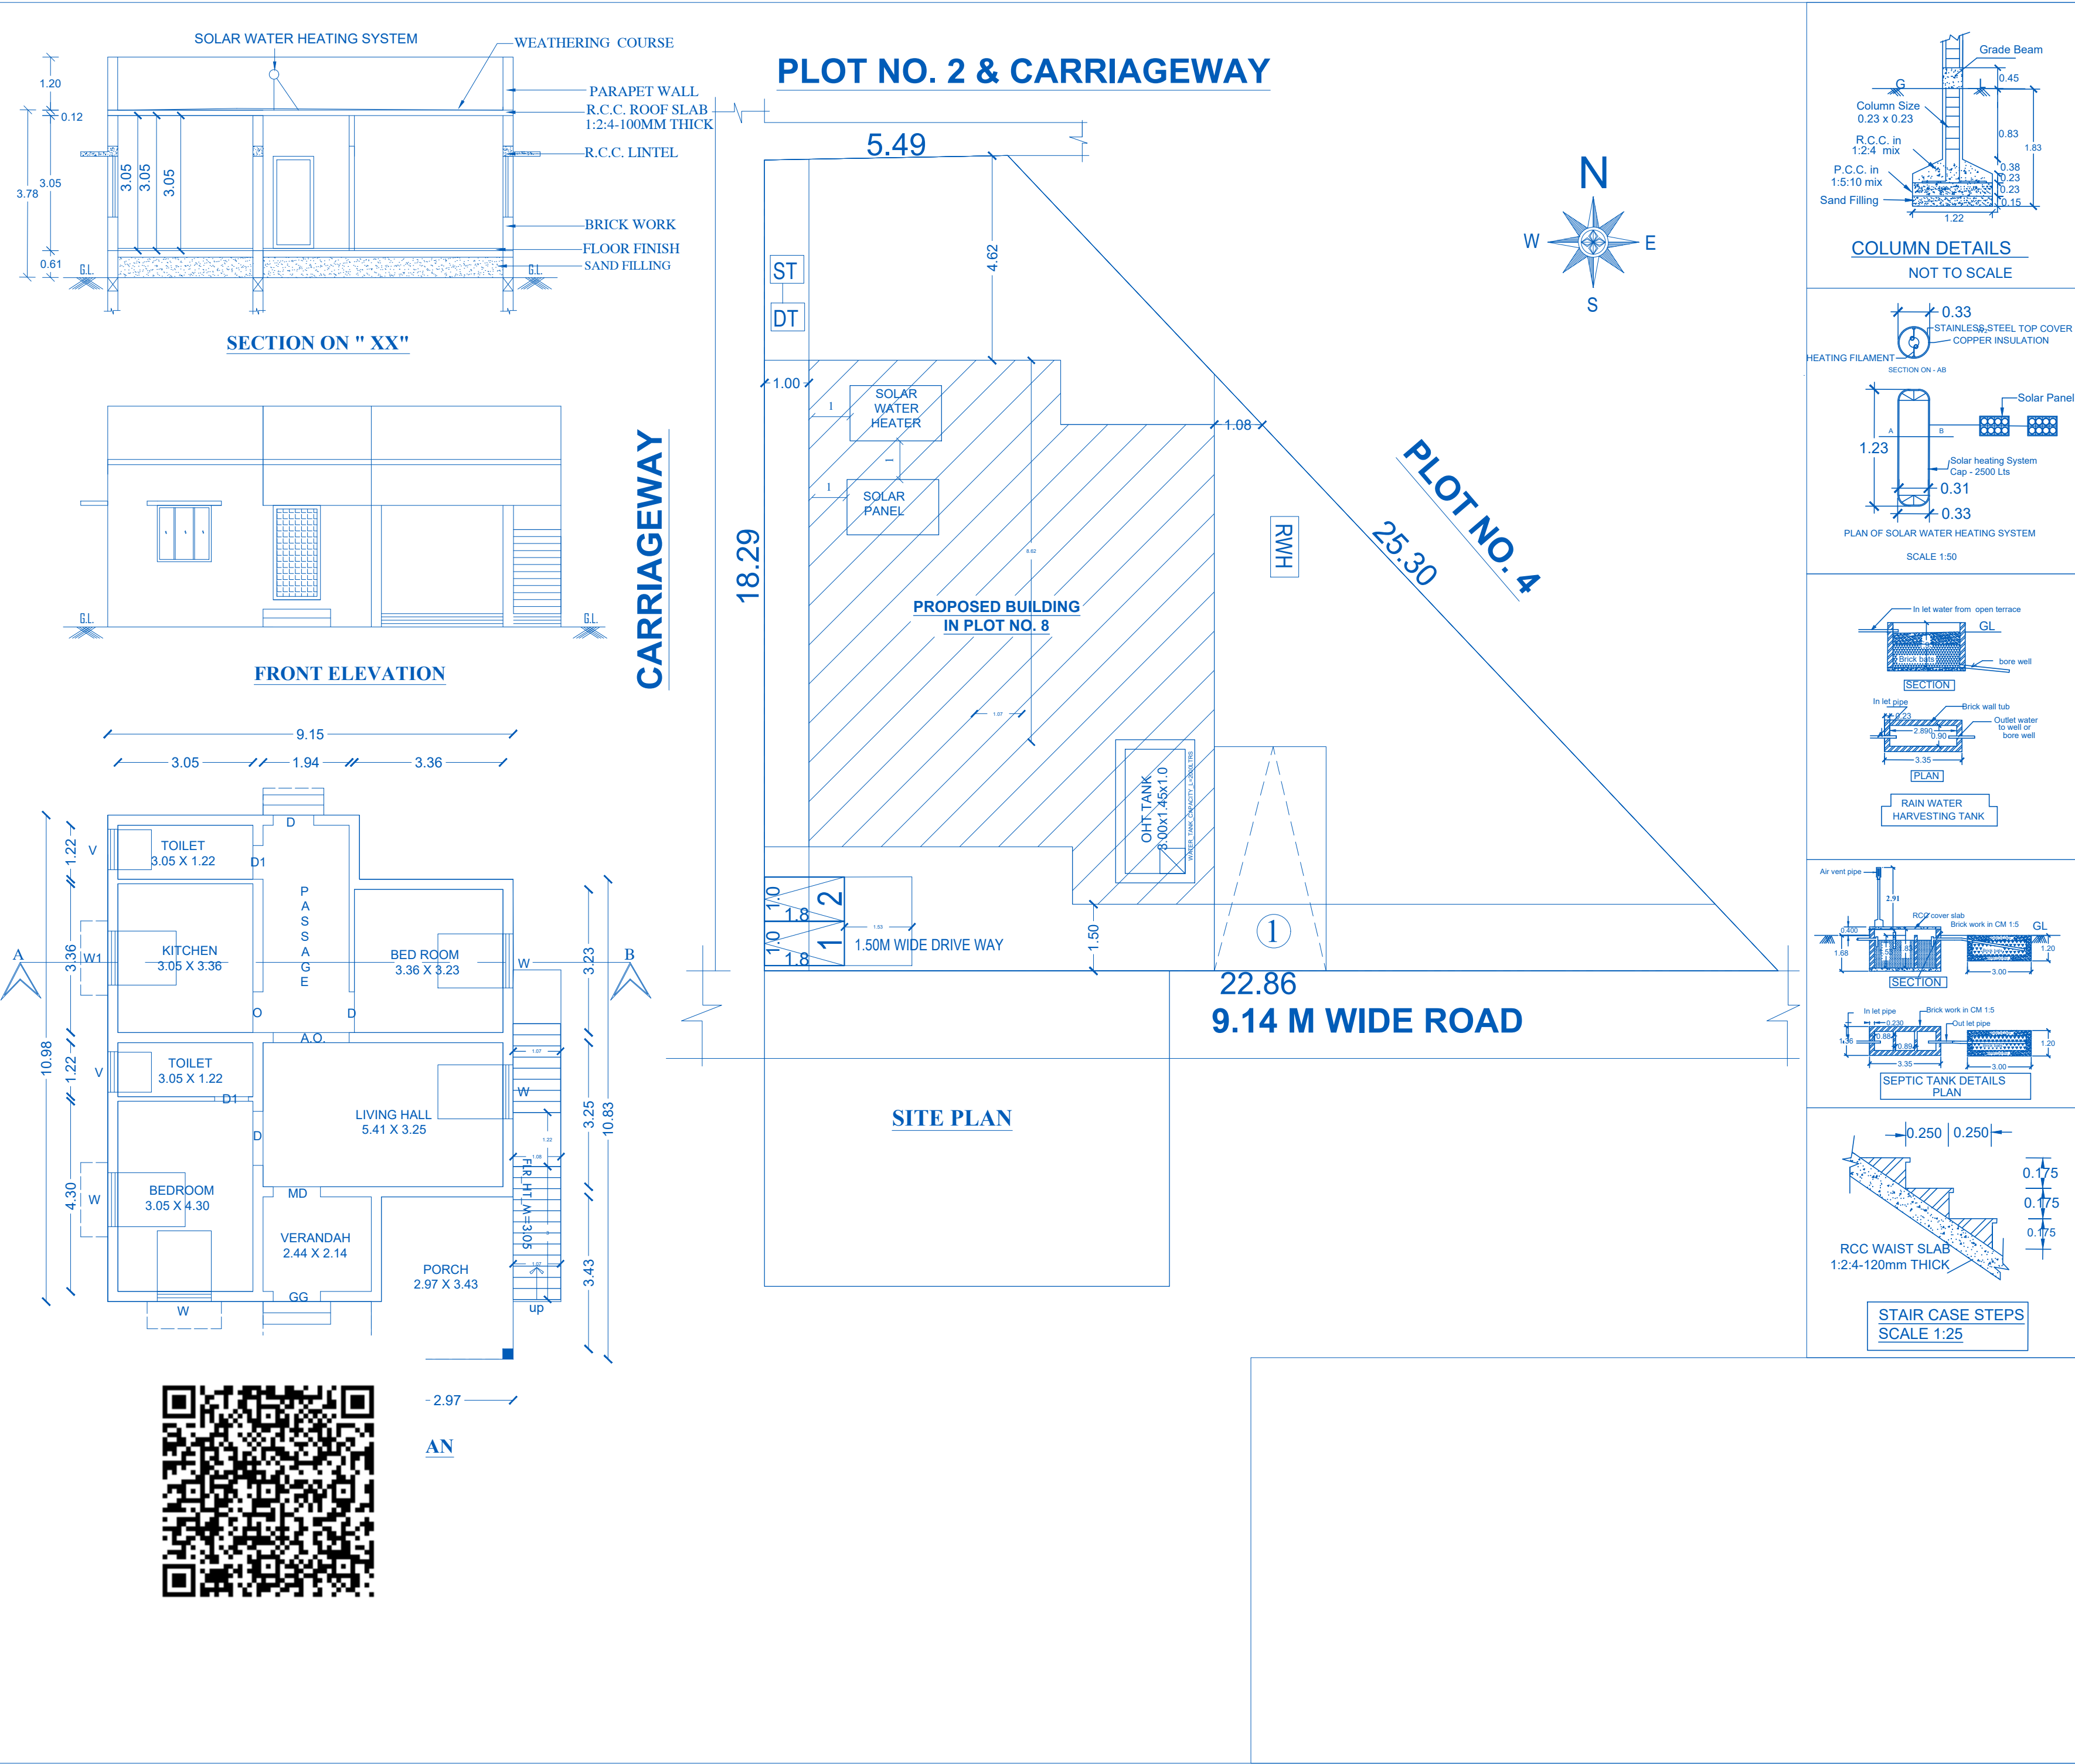

REFERENCE IN METER			
GG	GRILL GATE	3.66 X 2.13	
M.D	MAIN DOOR	1.98 X 2.13	
D	DOOR	0.91 X 2.13	
D1	DOOR	0.76 X 2.13	
FD	DOOR	1.30 X 2.13	
W0	WINDOW	3.66 X 2.13	
W	WINDOW	1.32 X 1.37	
W1	WINDOW	1.07 X 1.07	
W2	WINDOW	0.92 X 1.37	
V	VENTILATOR	0.92 X 0.61	
AREA DETAILS		SQ M.	SQ FT.
SITE AREA		259.19	2790.00
PRO - G.F AREA		99.60	1072.09
PRO - F.F AREA		-	-
PRO - S.F AREA		-	-
OPEN AREA		159.59	1717.91
COLOUR INDEX			
PROPOSED			
BOUNDARY ROAD			
APPLICANT:			
ENGINEER:			
L.SELVARAJ			
A. Nirmala Sahaya Rani L.B.S No 242 98 ET. A.NIRMALA SAHAYA RANI,D.C.E., B.Tech., Licensed Surveyor & Building Contractor SNEGA CONSTRUCTION No.5, Anna Nagar 8th Cross VALLAM-613 403 Cell:98421 82894, 94876 02894			