



ELEVATION


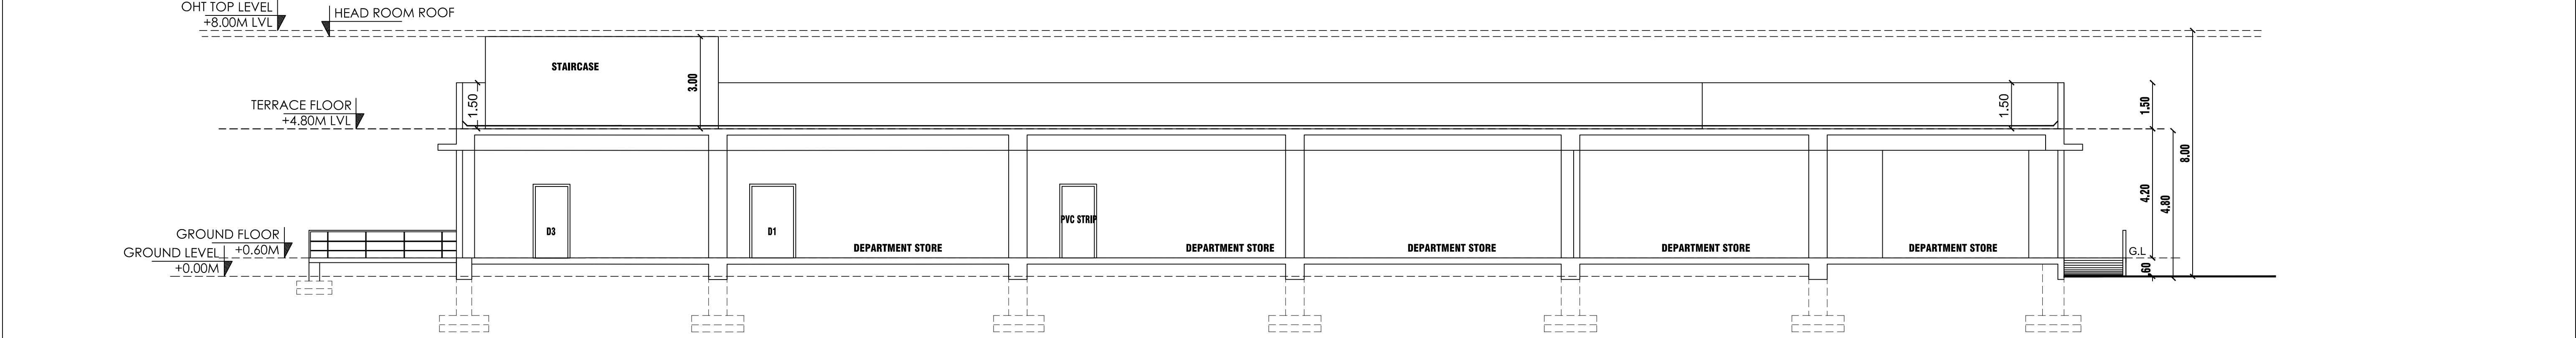


SECTION AA

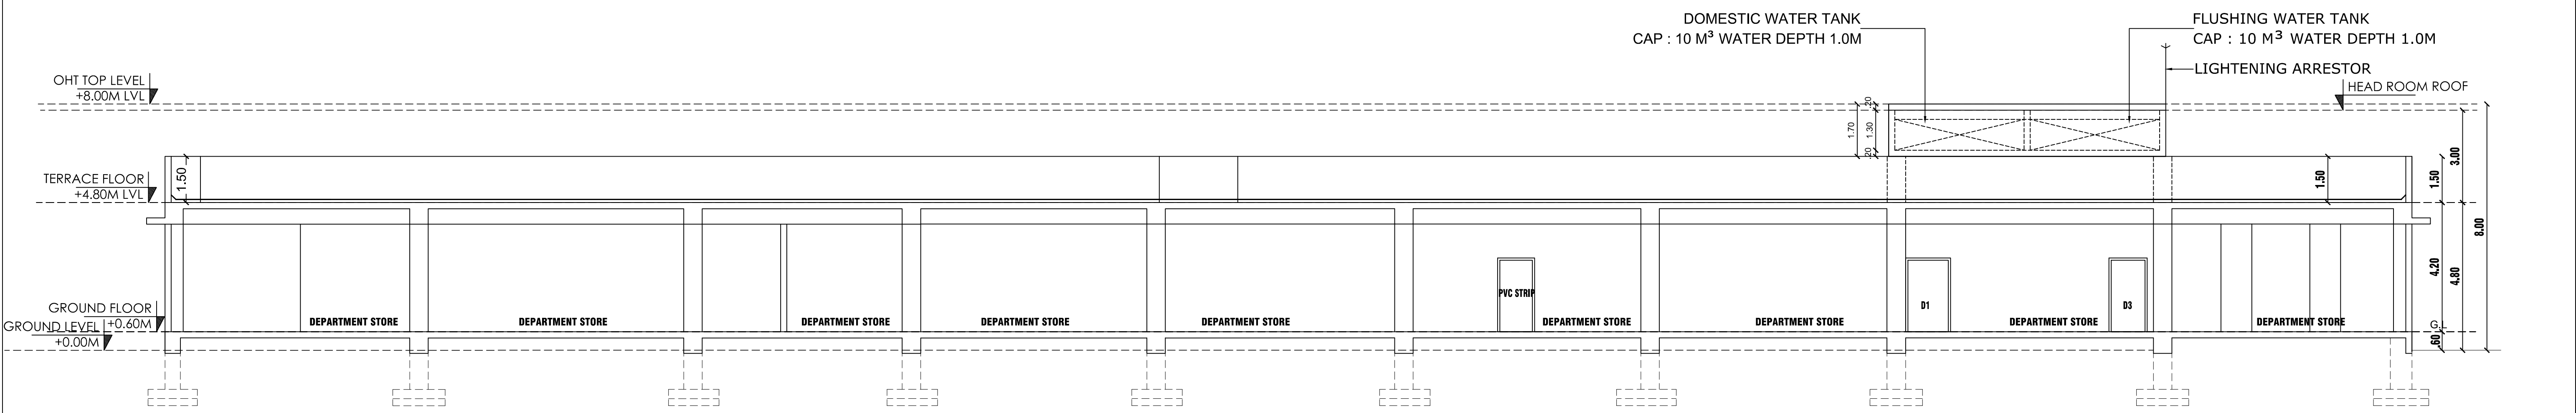


SECTION BB

1. Application Reference No. SWP/BPA/0014495/2023 and Scrutiny Reference : QNG2RK6S
2. The building plan Numbered as SWP/B.P/A.D.D.T.C.P(TVLR) No.32/2023

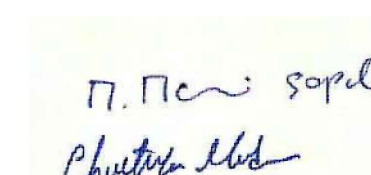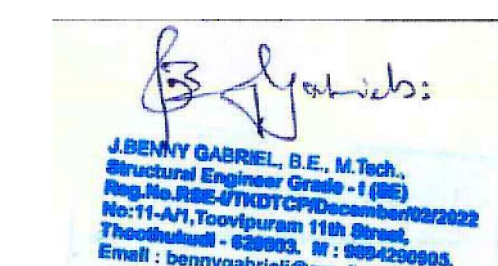PLAN SHOWING THE PROPOSED CONSTRUCTION OF SHOP BUIDLING IN OLD S.NO : 220/1pt, T.S.No.2/12, OLD S.No: 220/3, 220/4, T.S.No.3/2 & 3/3, IVELIAGARAM VILLAGE, THIRUVALLUR TOWN, THIRUVALLUR MUNICIPALITY, TIRUVALLUR TALUK & DISTRICT.	SHEET NO-4	COLOUR INDEX	NORTH POINT		
		SITE BOUNDARY ☐	 SCALE: 1 : 100)	 OWNER SIGNATURE	 REG.CONSTRUCTION ENGINEER
		PROPOSED BUILDING ☐			
		DRIVEWAY ☐			
		ROAD ☐			
			 REGISTERED STRUCTURAL ENGINEER	 REGISTERED ARCHITECTS / ENGINEER	

**PLAN SHOWING THE PROPOSED CONSTRUCTION
OF SHOP BUILDING IN OLD S.NO : 220/1pt,
T.S.No.2/12, OLD S.No: 220/3, 220/4, T.S.No.3/2
& 3/3, IVELIAGARAM VILLAGE, THIRUVALLUR
TOWN, THIRUVALLUR MUNICIPALITY,
TIRUVALLUR TALUK & DISTRICT.**

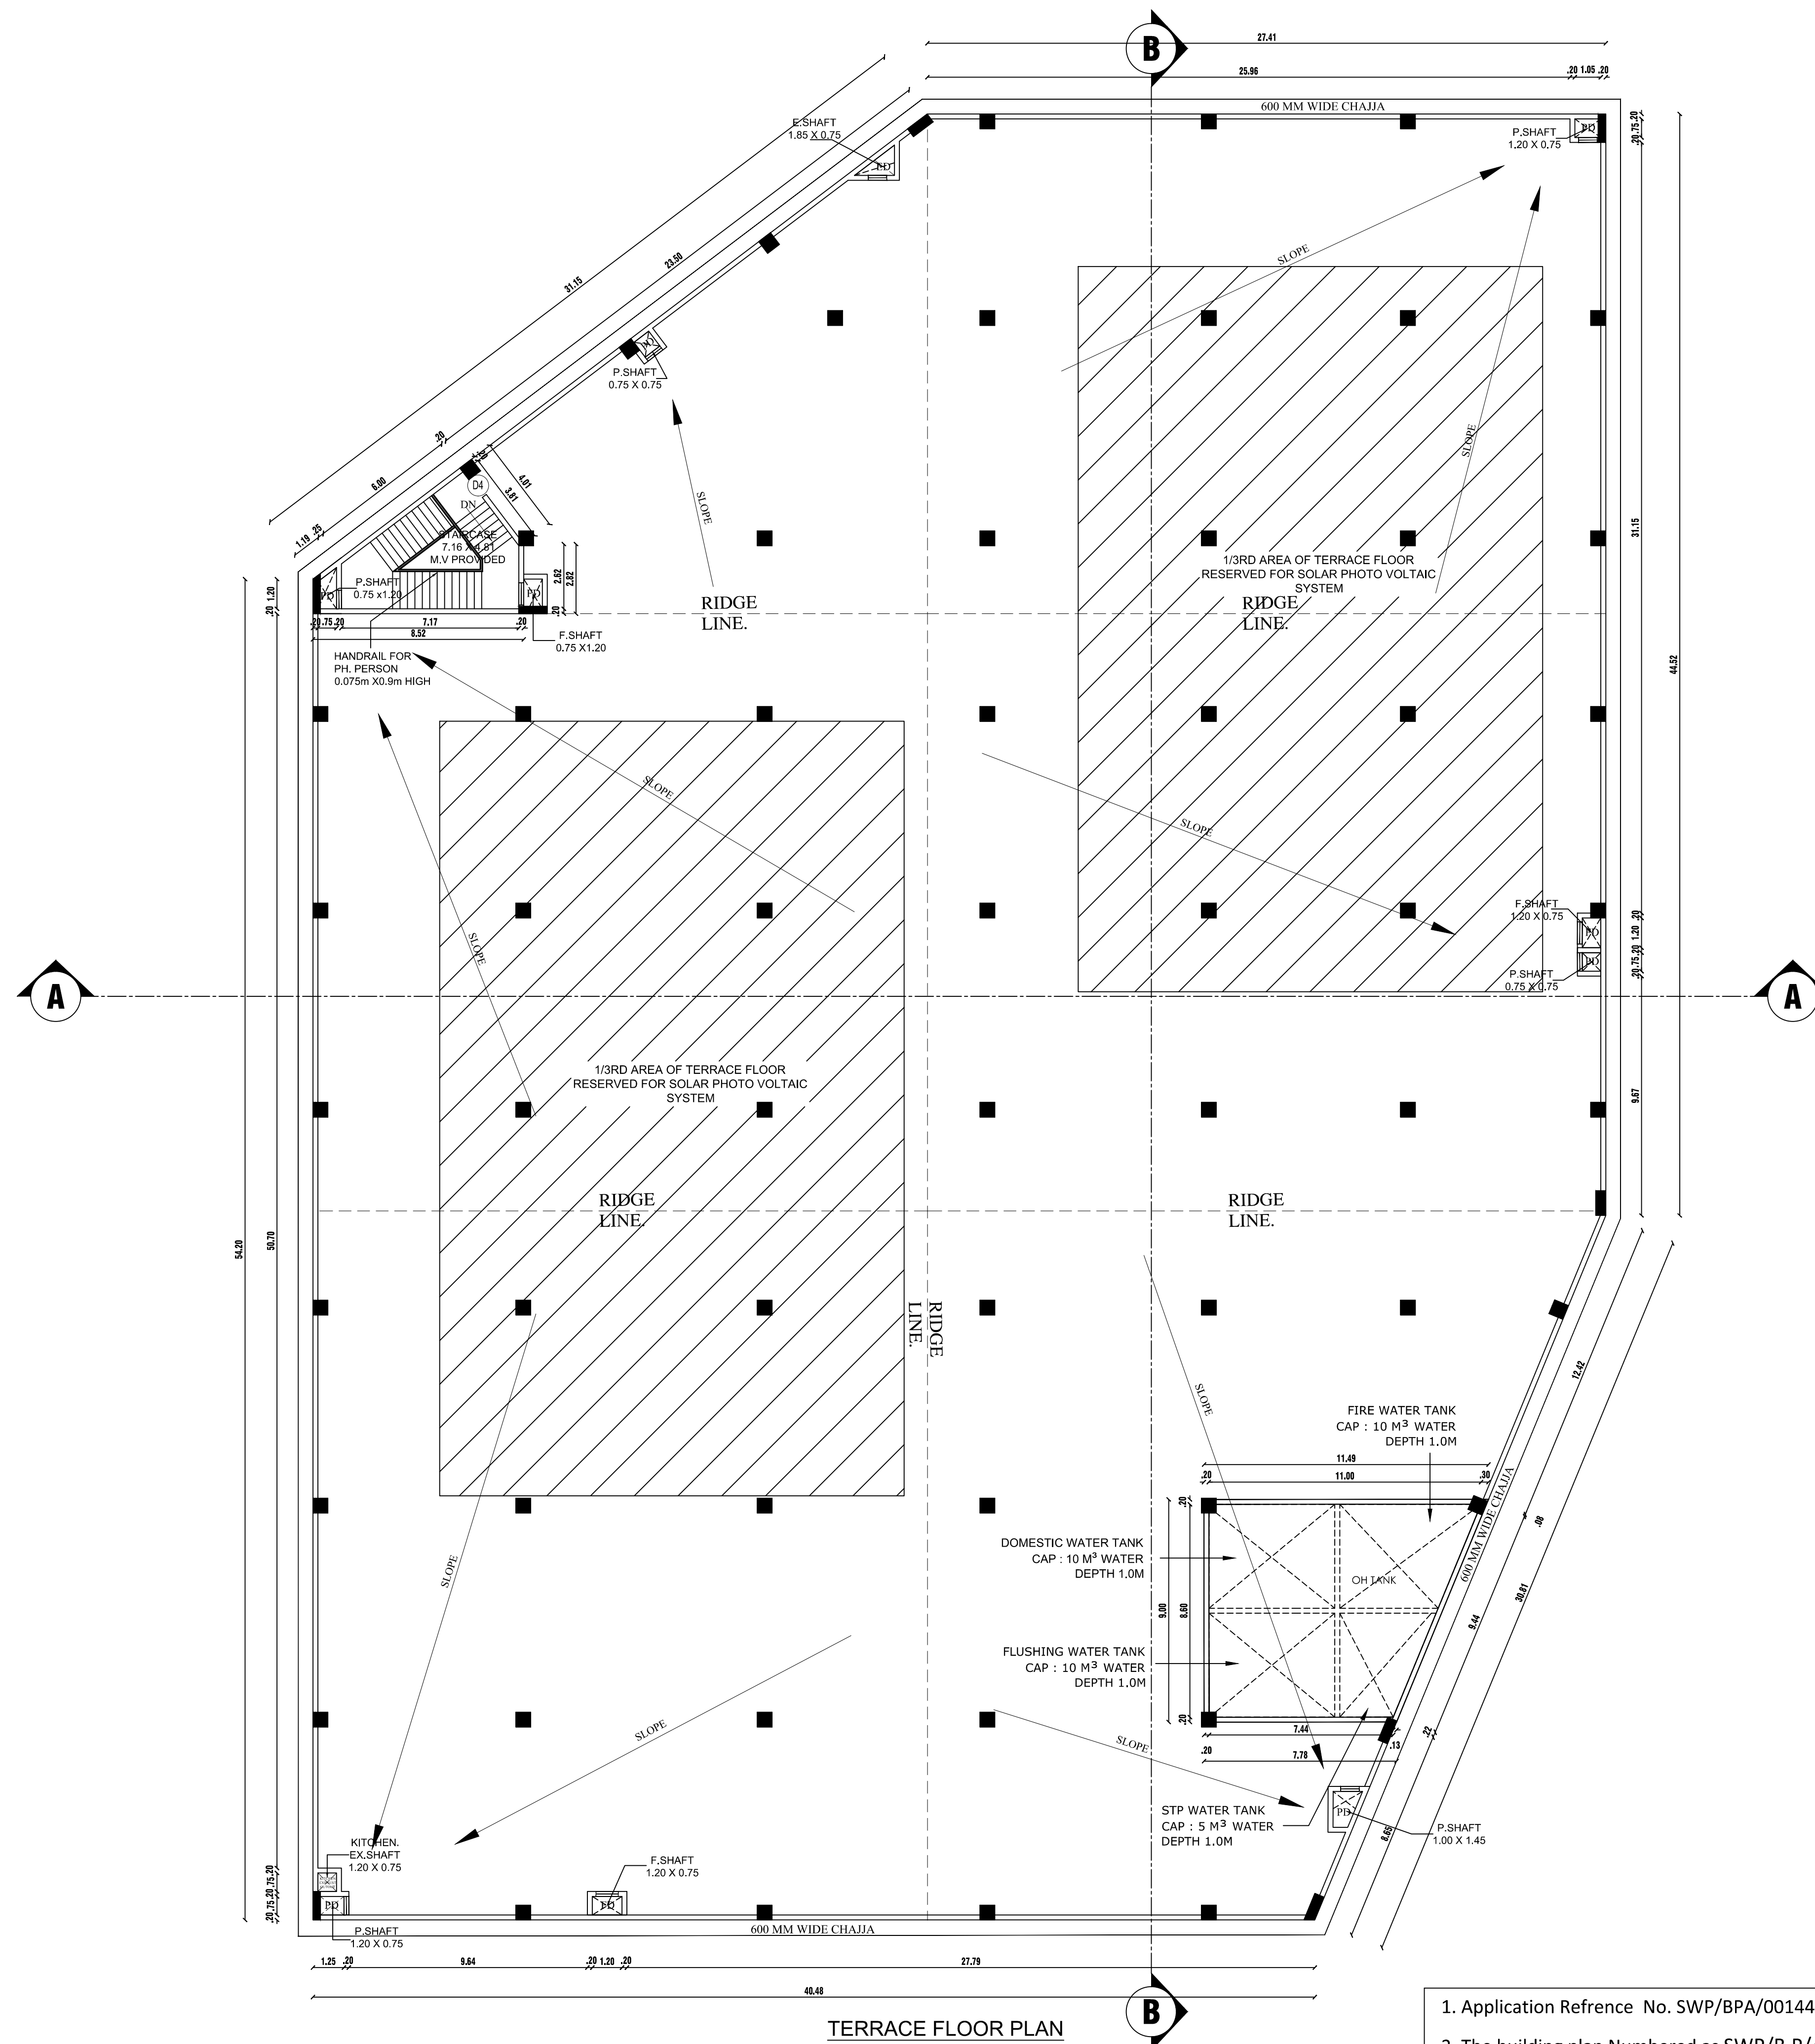

COLOUR INDEX	NORTH POINT
SITE BOUNDARY 	 SCALE: 1 : 100)
PROPOSED BUILDING 	
DRIVEWAY 	
ROAD 	

П. Пери сорел
Christina M. M.

OWNER SIGNATURE


J. DENNY GASHIEL, P.E., M.Tech.
Structural Engineer - Civil - I (SE)
Reg. No. 2000-071071CP
MCTT-AE, Thompsonville TN 37080
Tel: 615-444-0800; Fax: 615-444-0802
Email: jdg@jdginc.com

REGISTERED STRUCTURAL ENGINEER


M. MOHIDEEN BASHA, B.E., (Civil Engg.)
Construction Engineer (CE)
DTPC Reg. No. CGLDIST/RCE/2002/00
A3 Indias Apartment, Kanchi Street, Pallikottai
Chennai - 600 103, Mob: 8056499244.
Email: mohideenbasha@gmail.com

REG.CONSTRUCTION ENGINEER

RAYAN IBRAHIM, M.Arch.,
Reg. No. CA/2000/26304, C.O.R.N.W.A.S.122/1995
RAYAN IBRAHIM ARCHITECTS PVT. L.
3rd Floor, Omega Wing, Rajahmundry
No. 177, Anna Salai, Chennai-600 002
(Mob): 95000 36906, 95056 9240
(Email: rayan@rediffmail.com)

REGISTERED ARCHITECTS / ENGINEER

1. Application Reference No. SWP/BPA/0014495/2023 and Scrutiny Reference : QNG2RK6S
2. The building plan Numbered as SWP/B.P/A.D.D.T.C.P(TVLR) No.32/2023

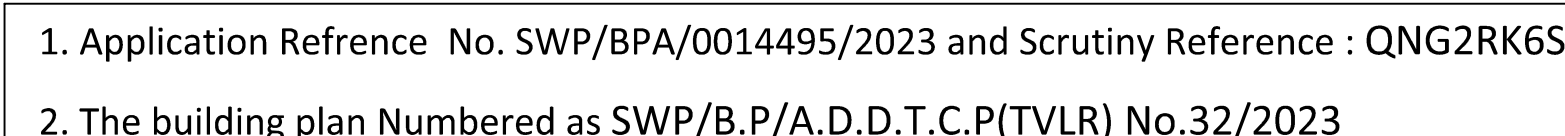

COLOUR INDEX	NORTH POINT
SITE BOUNDARY	 SCALE: 1 : 100)
PROPOSED BUILDING	
DRIVEWAY	
ROAD	

П. Печ: сопел
Christina Allen

OWNER SIGNATURE


J. DENNY GABRIEL, P.E., M.Tech,
Structural Engineer Grade - I (SR)
Reg.No.0006-07007CPEE-000000000000
No-TT-VN, Vasudevaram 11th Street,
Thiruvananthapuram - 695003. U : 0494720000
Email : dngabriel@yahoo.co.in





REGISTERED STRUCTURAL ENGINEER

M. Mohideen Basha
M. MOHIDEEN BASHA, B.E., (Civil Engg.)
 Construction Engineer (CE)
 DTPC Reg. No. CGLDIST/RCE/2022/02/01
 A3 Helios Apartment, Kanchi Street, Pallikonda,
 Chennai - 600 103, Mob: 9056192444.
 Email: mohideenbasha.ri@gmail.com

REG.CONSTRUCTION ENGINEER

RAYAN IBRAHIM, ARCH.
Reg No. CU/3209/2004, C2, JERAMBA 2004
RAYAN IBRAHIM ARCHITECTS PVT.
3rd Floor, Omega Wing, Ratuja Tower
No. 177, Anna Salai, Chennai-600 002
Mob: 95000 36906, 98586 9211
Email: rayanibrahim@gmail.com

REGISTERED ARCHITECTS / ENGINEER

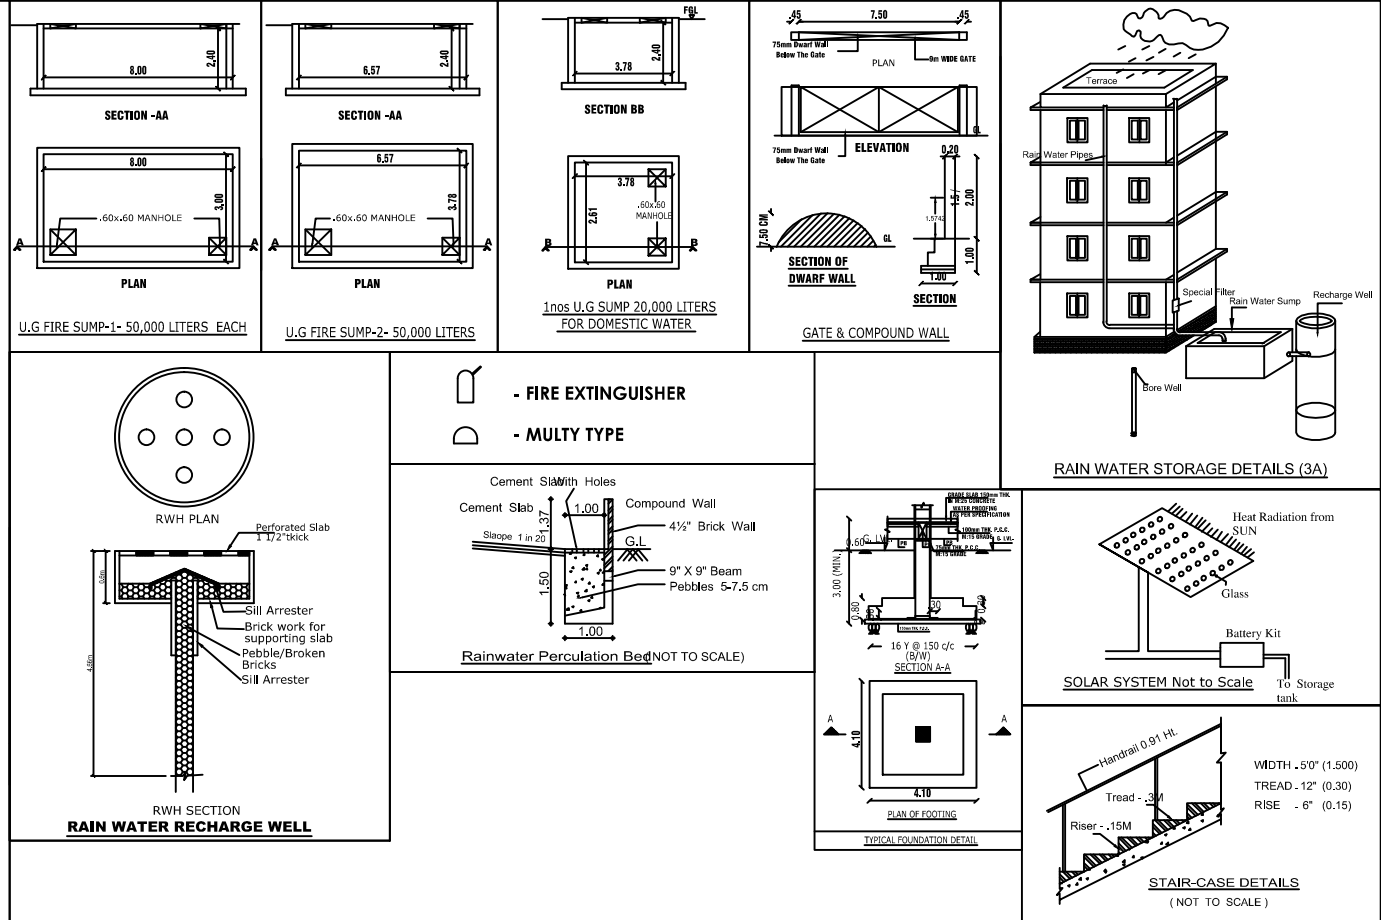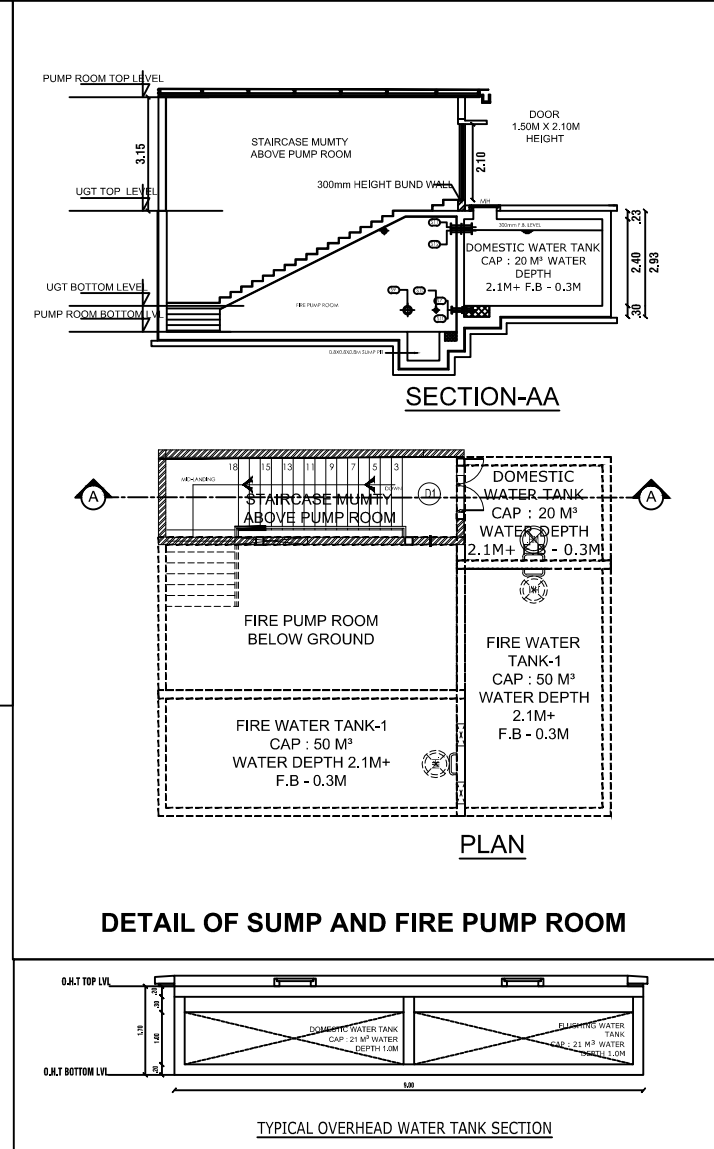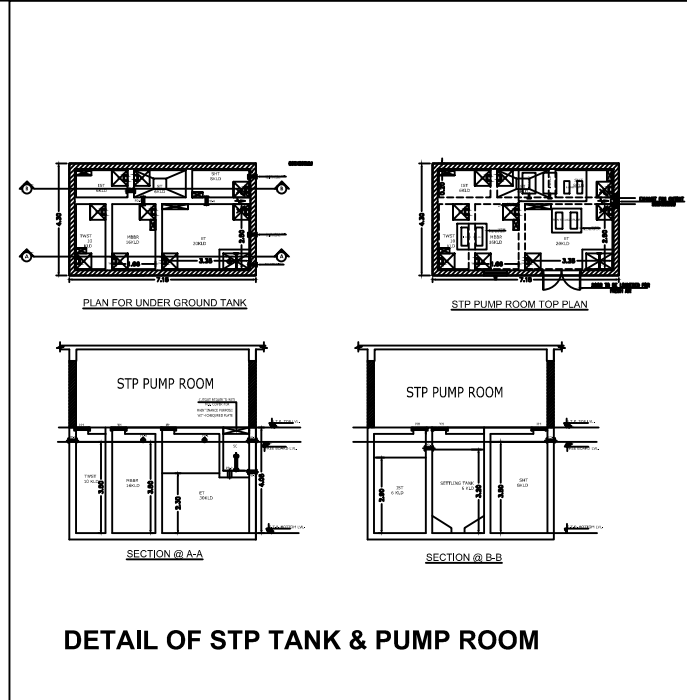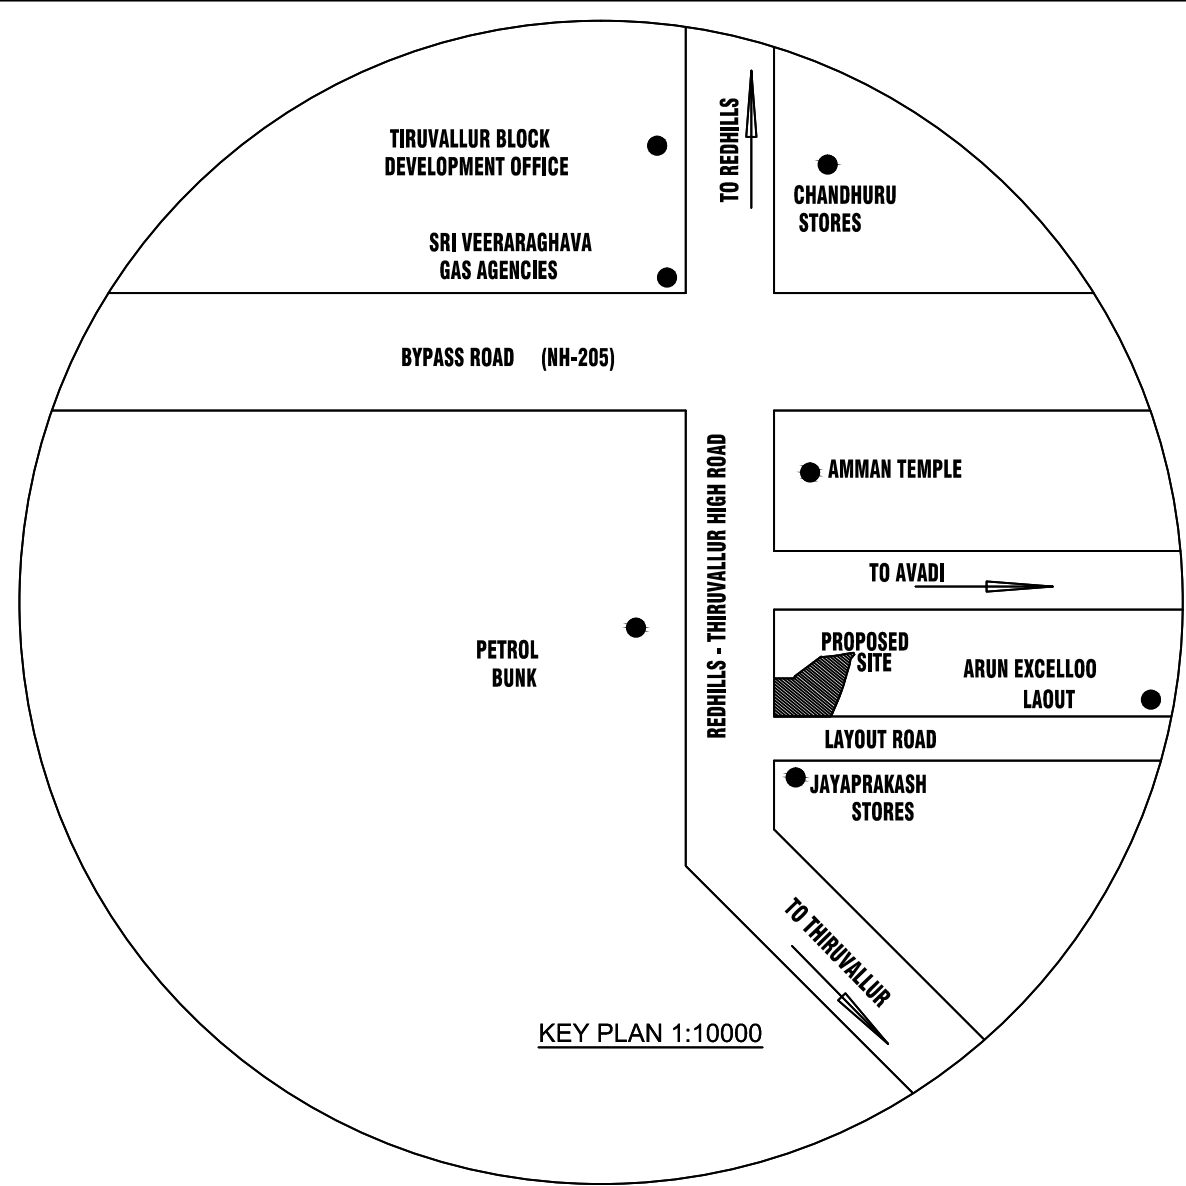

PLAN SHOWING THE PROPOSED CONSTRUCTION OF SHOP BUILDING IN OLD S.NO : 220/1pt, T.S.No.2/12, OLD S.No: 220/3, 220/4, T.S.No.3/2 & 3/3, IVELIAGARAM VILLAGE, THIRUVALLUR TOWN, THIRUVALLUR MUNICIPALITY, THIRUVALLUR TALUK & DISTRICT.

AREA OF THE PATT
AREA OF THE DOCUMENT

APPROVED AREA DETAILS:				
FLOOR NAME	Total Builtup Area(Sq.m)	NON FSI AREA (Sq.m)	FSI Area (Sq.m)	
GROUND FLOOR	3412.72	-	8.37	3404.35
ELECTRICAL TRANSFORMER	181.05	-	-	181.05
PUMP ROOM	52.13	-	-	52.13
TERRACE FLOOR	32.17	32.17	-	-
TOTAL APPROVED AREA	3678.07	32.17	8.37	3637.53

TOTAL BUILTUP AREA - 3678.07 Sq.m
NON FSI AREA - 40.54 Sq.m
FSI AREA - 3637.53 Sq.m

PARKING DETAILS:			
SL.NO	DESCRIPTION	REQUIRED	PROVIDED
01	TWO WHEELER PARKING	51	70
02	CAR PARKING	51	68

TOTAL MEMBER COUNT - 75
Male Water Closet One for every 25 persons - 3
Female Water Closet One for every 15 persons - 5

SCHEDULE OF JOINERY		
TYPE	DESCRIPTION	IN METRE
MD1	DOOR	3.60 x 2.70
D1	DOOR	1.50 x 2.40
D2	DOOR	1.80 x 2.40
D3	DOOR	1.20 x 2.40
D4	DOOR	1.40 x 2.40
D5	DOOR	0.90 x 2.10
D6	DOOR	0.75 x 2.10
W1	WINDOW	2.54 x 2.40
W2	WINDOW	1.30 x 2.40


MECHANICAL VENTILATION PROVIDED	
COLOUR INDEX	NORTH POINT
SITE BOUNDARY	
PROPOSED BUILDING	
DRIVEWAY	
ROAD	

OWNER SIGNATURE

REGISTERED STRUCTURAL ENGINEER

REG.CONSTRUCTION ENGINEER

REGISTERED ARCHITECTS / ENGINEER

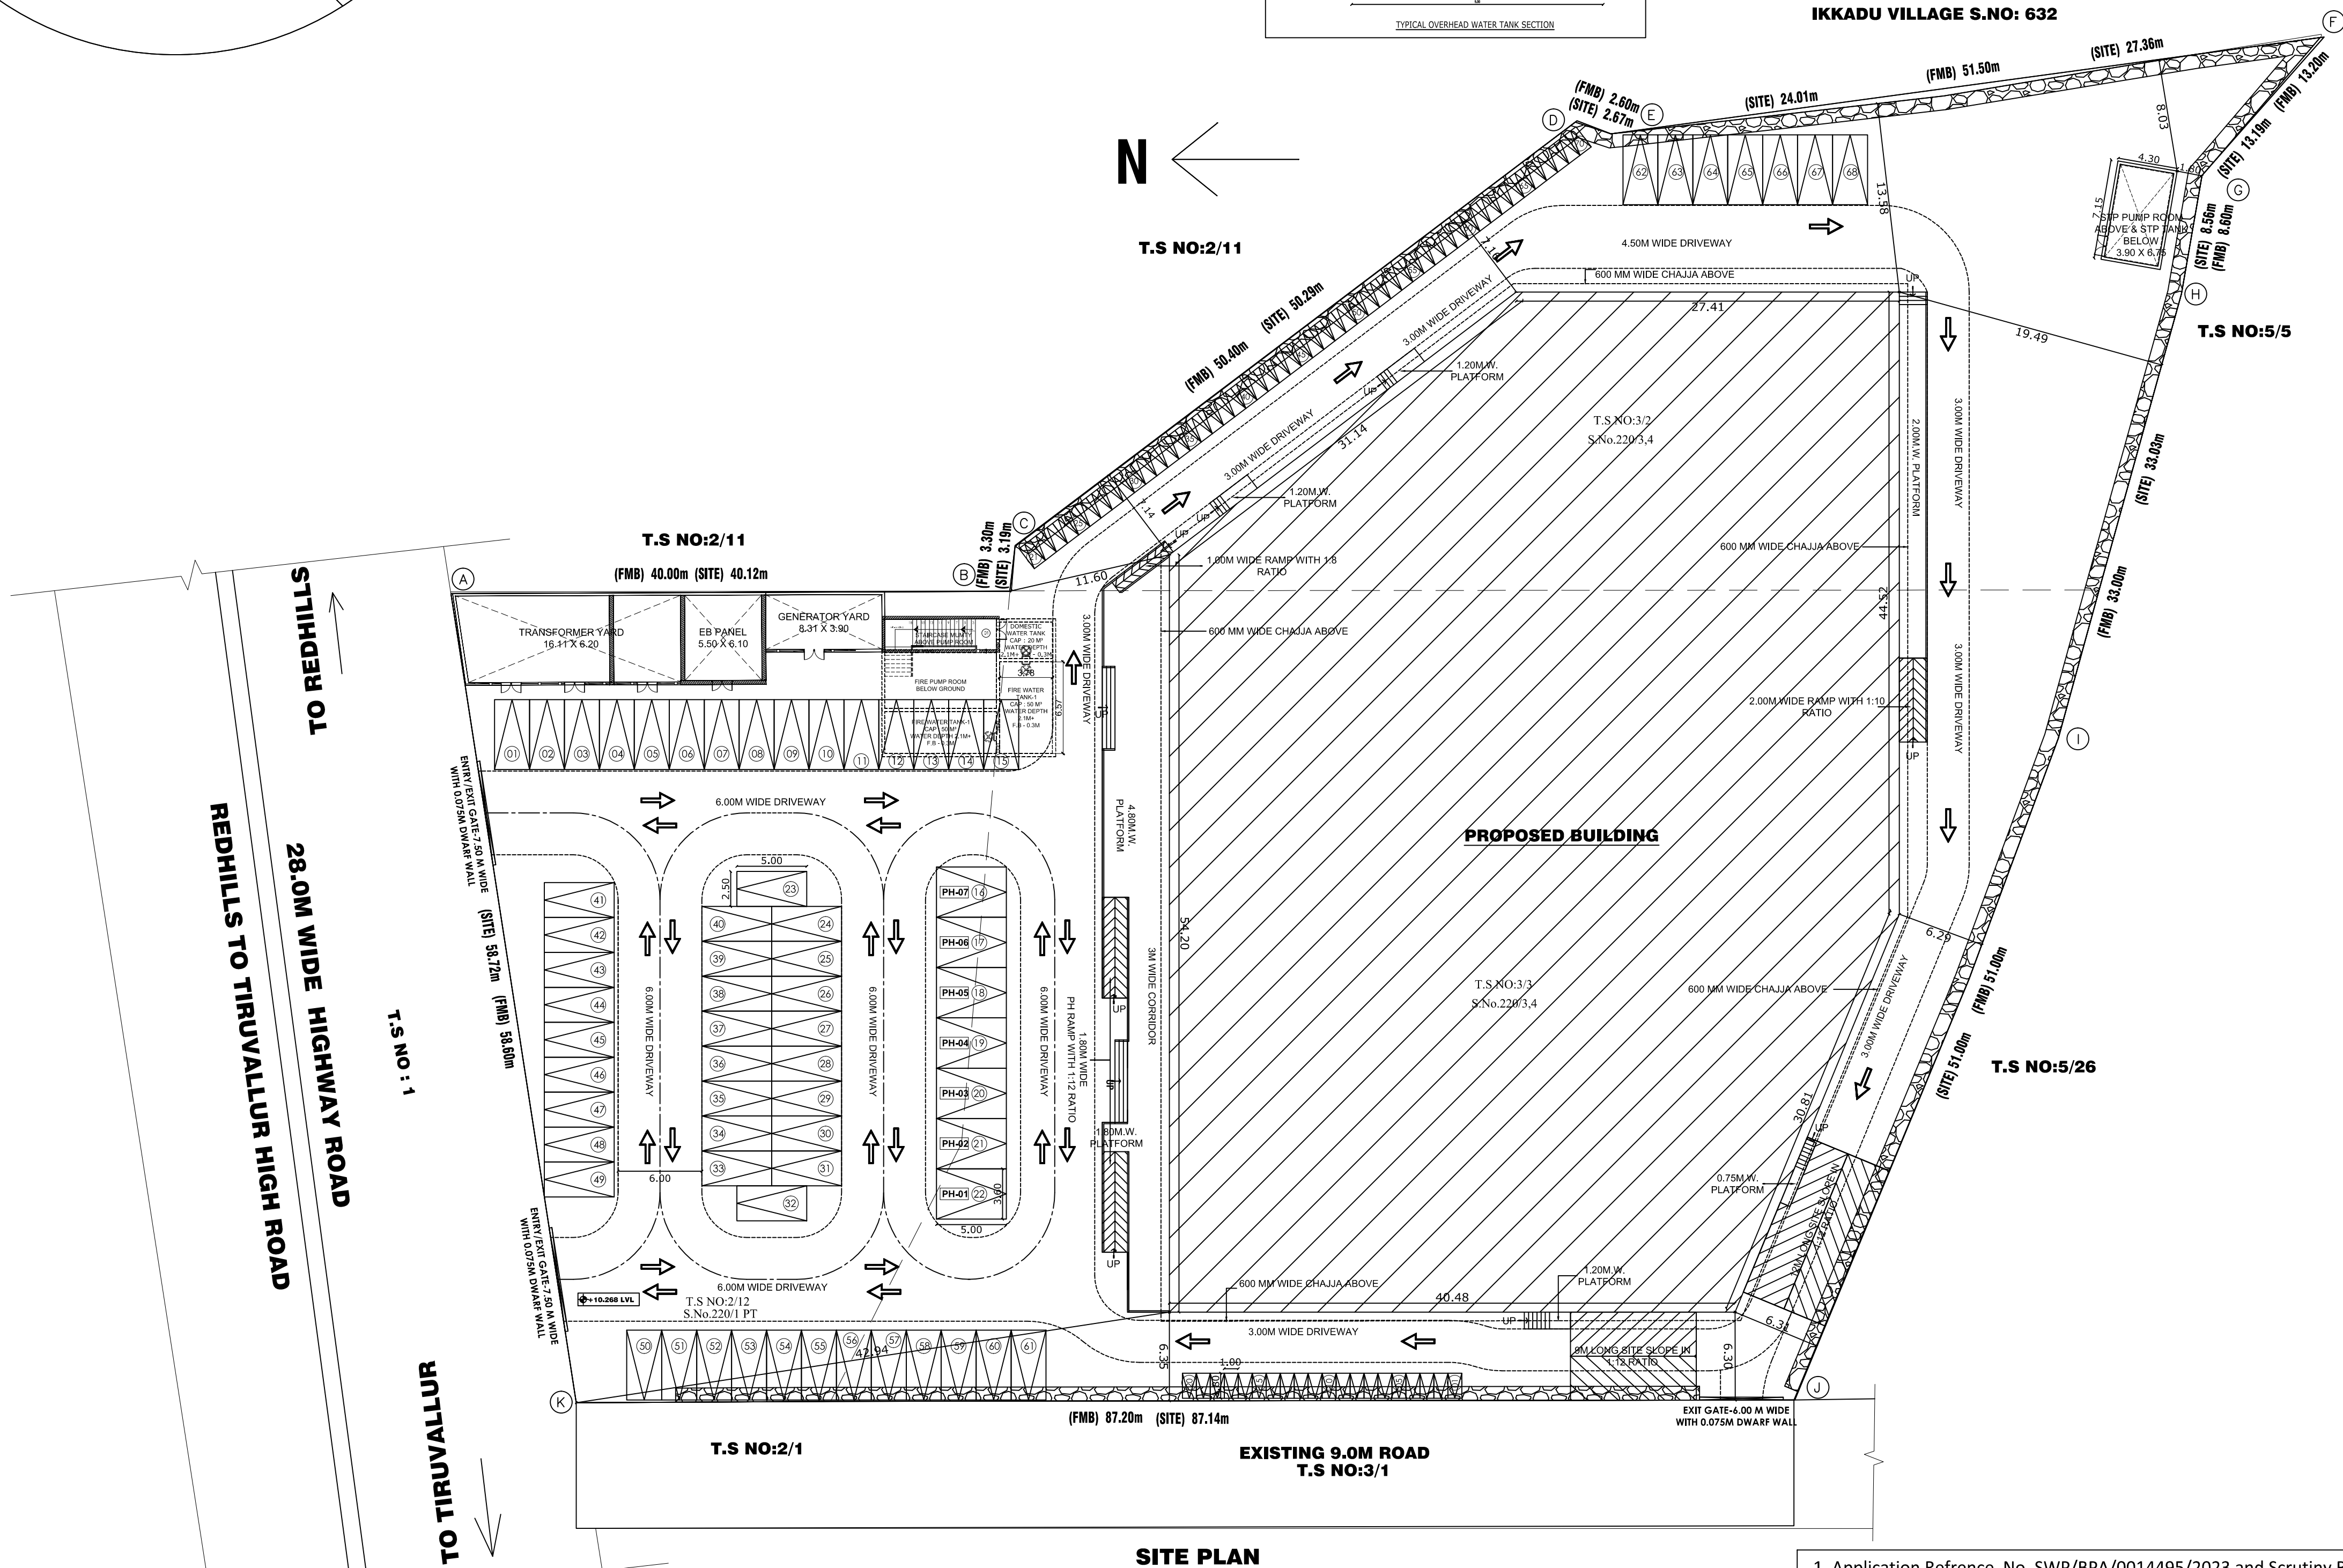

- Application Reference No. SWP/BPA/0014495/2023 and Scrutiny Reference : QNG2RK65
- The proposed site is boundarised as "A to K" and Numbered as SWP/L.P/A.D.D.T.C.P(TVLR) No.233/2023 and Site Approval is being given.
- The building plan Numbered as SWP/B.P/A.D.D.T.C.P(TVLR) No.32/2023