



**PLAN SHOWING THE PROPOSED RE-CONSTRUCTION OF RCC ROOF COMMERCIAL SHOP BUILDING IN GROUND FLOOR
AT DOOR NO.15-4-E4, S.F.NO.1/3A2A, 23/4B, VEERAPANDI VILLAGE, PALANI CHETTY PATTI TOWN PANCHAYAT,
THENI DISTRICT. EXISTING OLD BUILDING TO BE DEMOLISHED.
ALL DIMENSIONS ARE IN METER.**


SCALE 1:100

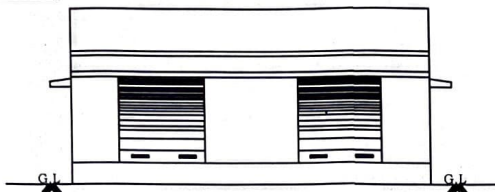

ELEVATION

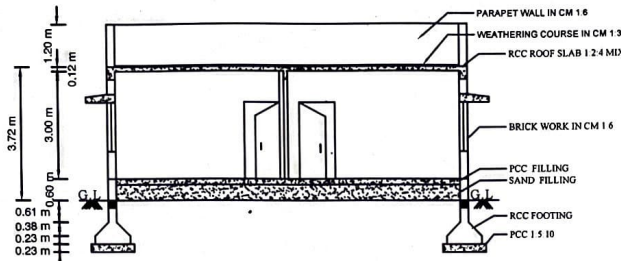


SECTION ON - AB

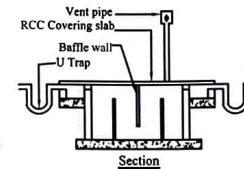


Using 'U' type trap 2 Nos in inlet, outlet & Ventpipe will be covered with mosquito proof covering net in inner side of vent pipe and top of vent pipe

**Septic Tank With U Trap
Not To Scale**

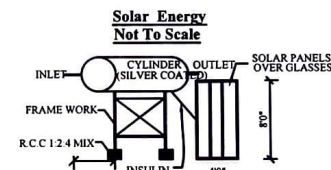


**Solar Energy
Not To Scale**

**Waste Water Recycle Unit
Not To Scale**

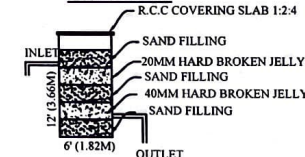


Bath & wash basin pipe line connection is directly connected to the rectangle pit for recycling the waste water.



**FOUNDATION
DETAIL - A**

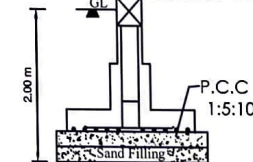

**Isolated Footing -A (1.50X1.50)
(Not to Scale)**

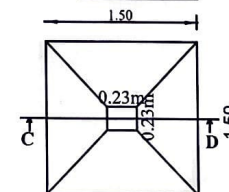


SECTION - 'CD'

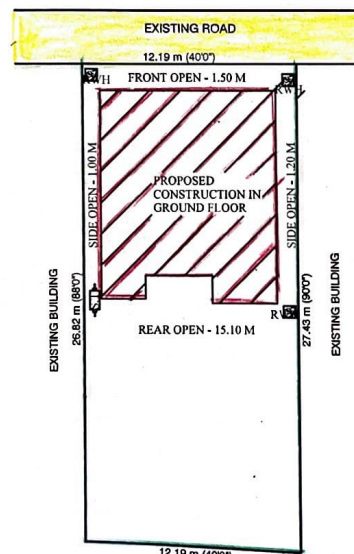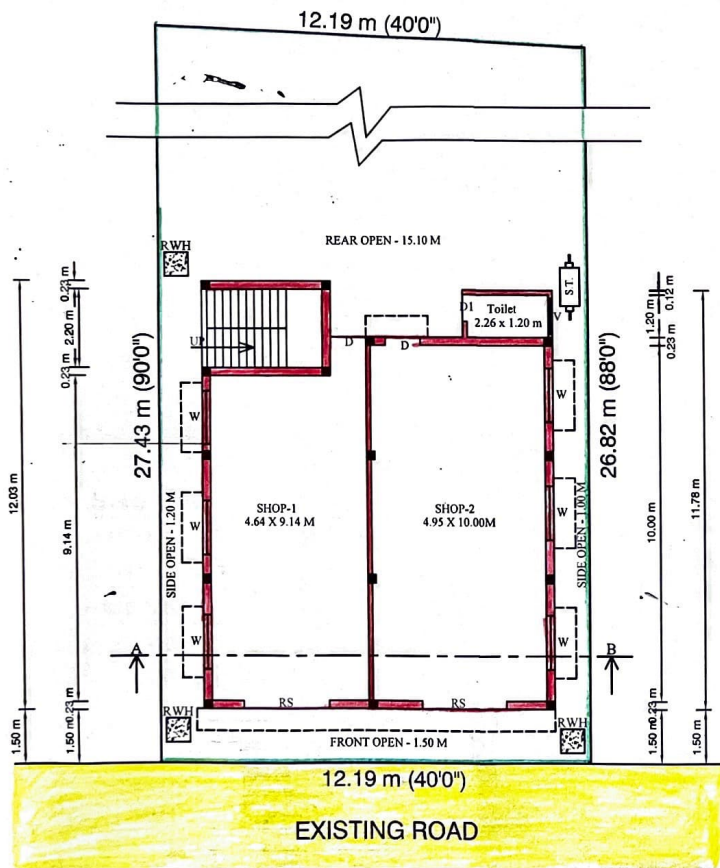

SITE PLAN

SCALE 1:200

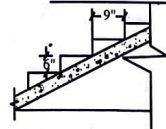

**Staircase Detail
Not To Scale**

NOTE:
Width - 30" - 0.91M
Tread - 09" - 0.23M
Rise - 06" - 0.15M

OFFICE USE

SPECIFICATION:-

ALL DETAILS ARE AS SHOWN IN SECTION ON ---- "A-B"

JOINERIES:-

RS — ROLLING SHUTTER	8'0" X 7'0"	2.40 X 2.13
D1 — DOOR ———	2'6" X 7'0"	0.76 X 2.13
W — WINDOW ———	5'0" X 4'6"	1.52 X 1.37
V — VENTILATOR —	3'0" X 2'0"	0.91 X 0.60

AREA DETAILS:-

TOTAL AREA OF SITE AREA ———	330.00 SQ.M	
(AS PER PATTI)	Sq.mt.	Sq.ft.
PROPOSED CONT G.F. AREA ———	113.40	1220.50

LEGEND:-

OWNER'S BOUNDARY SHOWN IN GREEN ——— —
PROPOSED CONSTRUCTION SHOWN IN RED ——— —
EXISTING ROAD SHOWN IN YELLOW ——— —

P. Rathnakumar

[RATHNACHANDRAN . P]

APPLICANT

V. Rathnakumar
Er. V. RATHNAKUMAR, B.E.,
Licensed Surveyor
VEERA CONSTRUCTION
Thendral Nagar, P.C. PATTI,
THENI-625 531. Ph: 9597988420

REGISTERED ENGINEER