



**PLAN SHOWING THE PROPOSED CONSTRUCTION OF A DWELLING HOUSE IN SF.NO:468A/1B, NEW SF.NO:468A/1B, PATTA NO - 7971, WARD NO 13, AATHITHIRAVITAR STREET, AUNDIPATTY TOWN PANCHAYAT, THENI (D.T) - 625 512**


**APPLICANT : Mrs.R.SELVI W/O. Mr.RAMPRASAD**

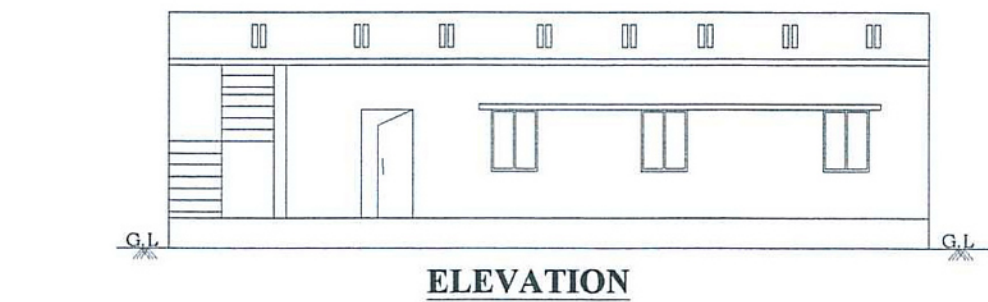


**ELEVATION**

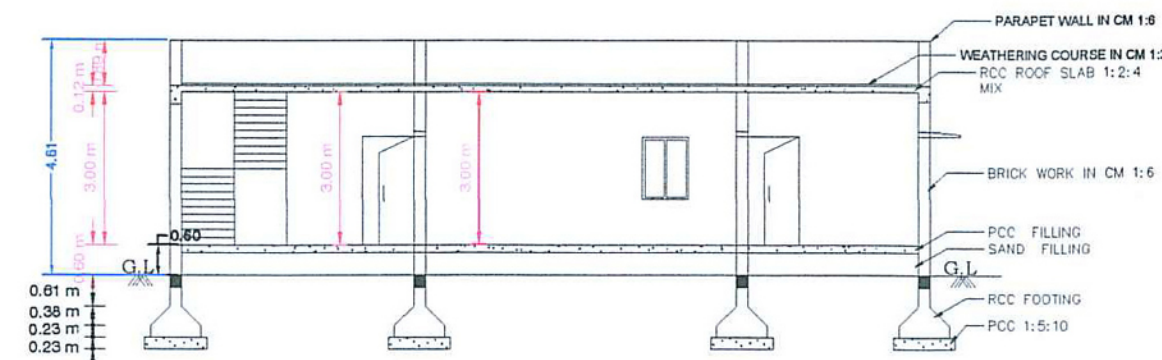


**SECTION ON - AB**

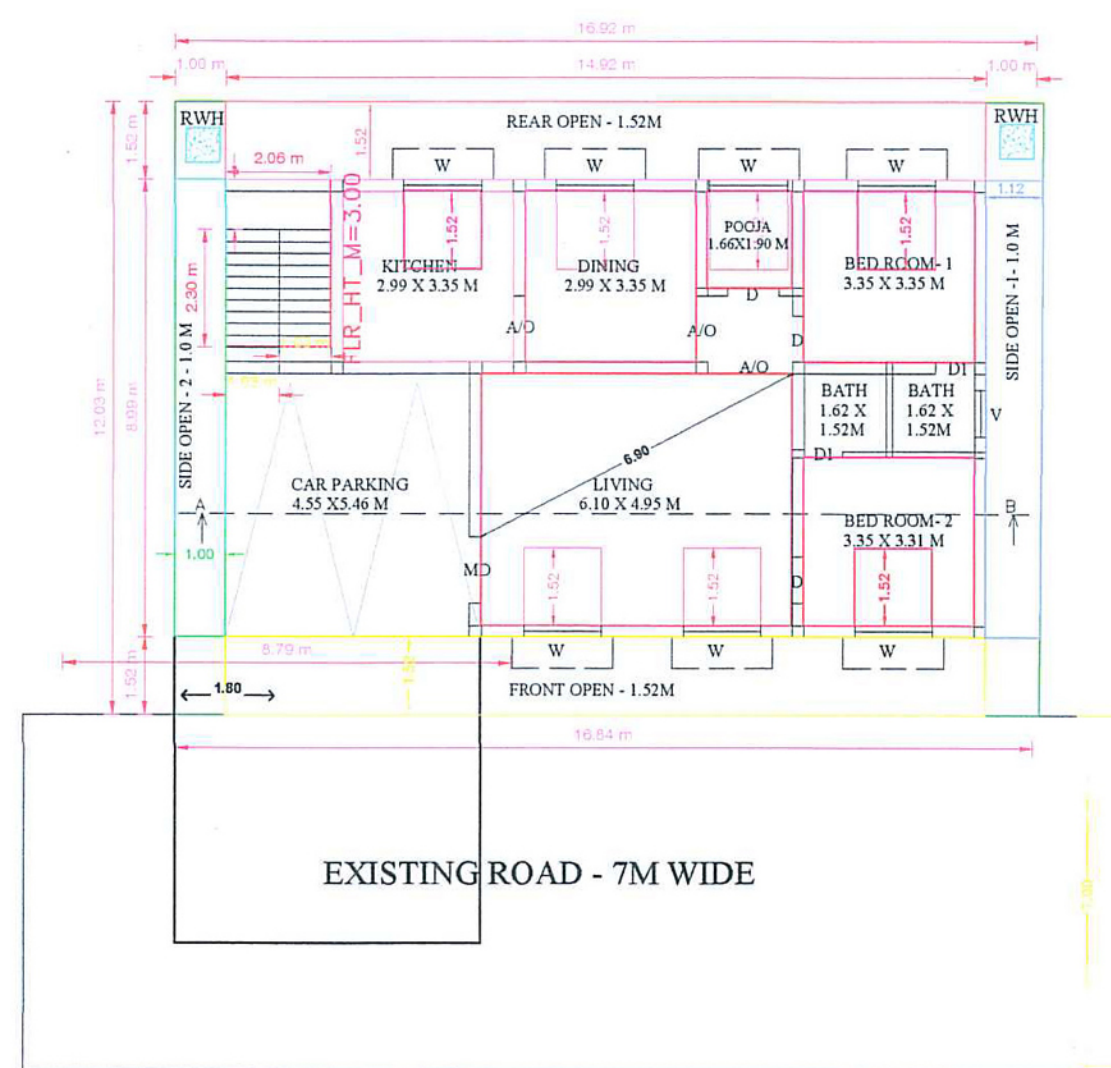


**GROUND FLOOR PLAN**

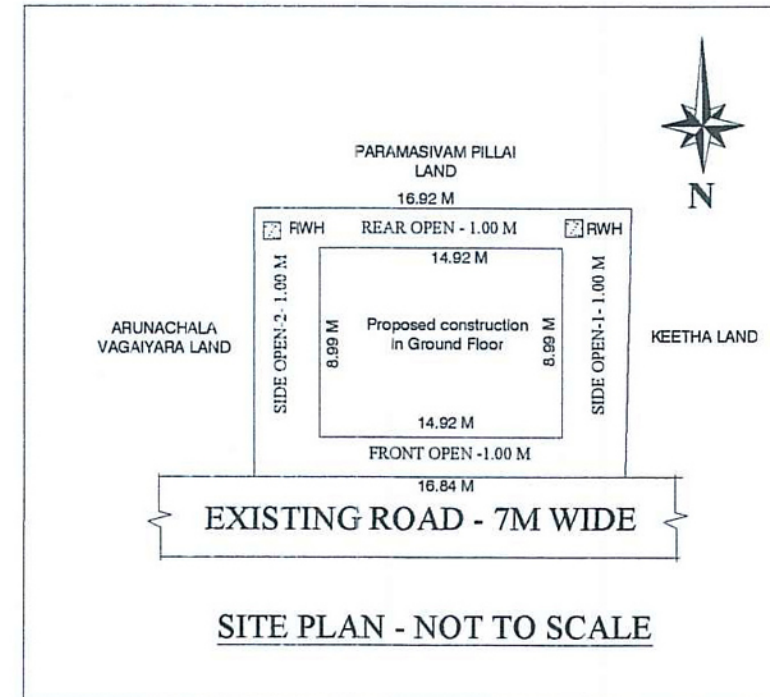


**SITE PLAN - NOT TO SCALE**

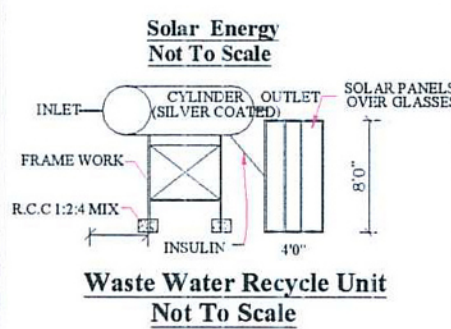

**Waste Water Recycle Unit Not To Scale**

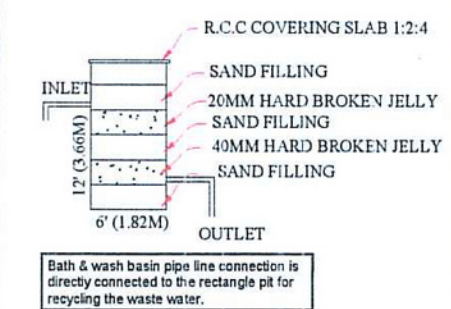


**Staircase Detail Not To Scale**

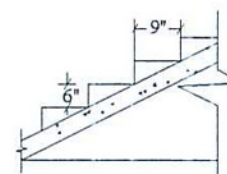


**Staircase Detail Not To Scale**


NOTE:  
Width - 3'0" - 0.91M  
Tread - 0'9" - 0.23M  
Rise - 0'6" - 0.15M

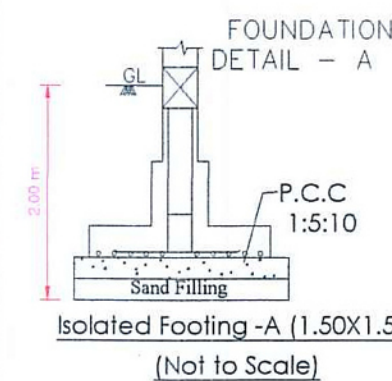

**Isolated Footing - A (1.50X1.50) (Not to Scale)**

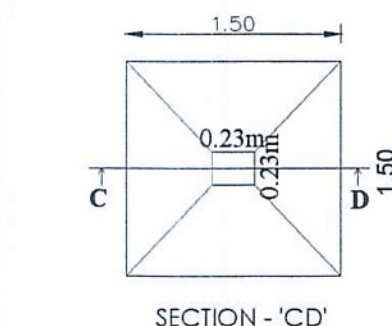

**SECTION - 'CD'**

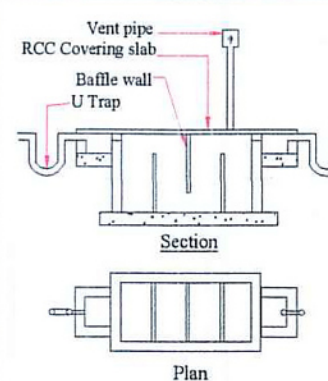

**Septic Tank With U Trap Not To Scale**

**SPECIFICATION:-**

ALL DETAILS ARE AS SHOWN IN SECTION ON ---- "A-B"

**JOINERIES:-**

|                         |              |             |
|-------------------------|--------------|-------------|
| M.D --- MAIN DOOR---    | 4'0" X 7'0"  | 1.22 X 2.13 |
| D --- DOOR ---          | 3'3" X 7'0"  | 0.99 X 2.13 |
| D1 ---DOOR ---          | 2'6" X 7'0"  | 0.76 X 2.13 |
| W1 ---WINDOW---         | 4'0" X 4'6"  | 1.22 X 1.37 |
| W --- WINDOW ---        | 5'0" X 4'6"  | 1.52 X 1.37 |
| V --- VENTILATOR ---    | 3'0" X 2'0"  | 0.91 X 0.60 |
| GW --- GLASS WINDOW --- | 3'3" X 10'0" | 1.00 X 3.05 |

**AREA DETAILS:-**

|                          | Sq.ft.  | Sq.mt. |
|--------------------------|---------|--------|
| TOTAL AREA OF SITE AREA  | 1889.50 | 175.56 |
| PROPOSED CONT. G.F. AREA | 1475.00 | 137.08 |
| OPEN SPACE AREA          | 0414.50 | 038.52 |

**LEGEND:-**

|                                         |  |
|-----------------------------------------|--|
| OWNER'S BOUNDARY SHOWN IN GREEN----     |  |
| PROPOSED CONSTRUCTION SHOWN IN RED----- |  |
| EXISTING ROAD SHOWN IN YELLOW-----      |  |

**OFFICE USE ONLY :-**

**APPLICANT :-**

*R. Selvi*

**REGISTERED ENGINEER :-**

*[Signature]*

Er. BSABARINATHAN M.E.(Structural Engg)  
SABARI CONSTRUCTION  
NO - 13, MPS COMPLEX, OPP to  
OLD MURUGAN THEATRE,  
AUNDIPATTI (T.K), THENI (D.T)  
MOBILE NO.1 - +91 95971 30344  
MOBILE NO.2 - +91 96298 30344

Er. B.SABARI NATHAN DCE, B.E (Civil)  
Licenced Building Engineer  
No.29, VGT Complex, (Opp to Murugan Theatre)  
Aundipatty (Outer) 625512, Theni (Dist)  
Mob No: 95971 30344, 99406 92324

**PLAN INFO**

PLOT\_NO=NO

DISTRICT=THENI

SINGLE\_FAMILY\_BLDG=YES

CRZ=NO

SECURITY\_ZONE=NO

ACCESS\_WIDTH\_M=7.00

WHETHER\_GOV'T\_OR\_

AIDED\_SCHOOL=NO

PLOT\_AREA\_M2=187.26

AVG\_PLOT\_DEPTH= 12.03M

AVG\_PLOT\_WIDTH= 16.84M

AREA\_TYPE=OTHERS

ROAD\_WIDTH=7.00M

ROAD\_LENGTH=12.80M

LAND\_USE\_ZONE = RESIDENTIAL

RWH\_DECLARED=YES

BUILDING\_NEAR\_TO\_RIVER=NO

BUILDING\_NEAR\_MONUMENT=NO

BUILDING\_NEAR\_GOV'T\_BLDG=NO

NOC\_FOR\_CONSTRUCTION\_

NEAR\_MONUMENT=NO

JURISDICTION\_TYPE= PANCHAYAT

TALUK=AUNDIPATTY

SURVEY\_NO=468A/1B1B

PATTA\_NO=7971

OSR\_APPLICABLE=NO

PREMIUM\_FSI\_REQUIRED=NO

IS\_APPROVED\_LAYOUT=NO

IS\_SWIMMING\_POOL\_EXISTS=NO