



PLAN SHOWING THE PROPOSED CONSTRUCTION OF RCC ROOF RESIDENTIAL BUILDING IN GROUND & FIRST FLOOR AT PLOT NO.37, SURVEY NO. 1471/3A AT JAI ANCHANEYA NAGAR, VEERAPANDI VILLAGE, PALANI CHETTY PATTI TOWN PANCHAYAT, THENI DISTRICT. ALL DIMENSIONS ARE IN METER. SCALE- 1:100


Applicant Name: Mrs. U. Eniyammal, w/o J. Udhayakumar,

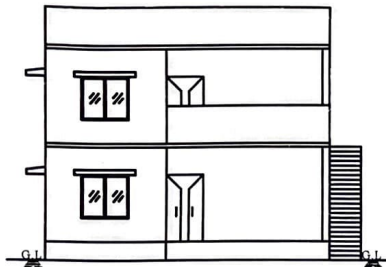


ELEVATION

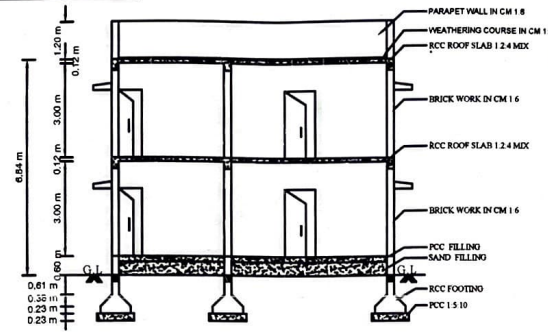


SECTION ON - AB

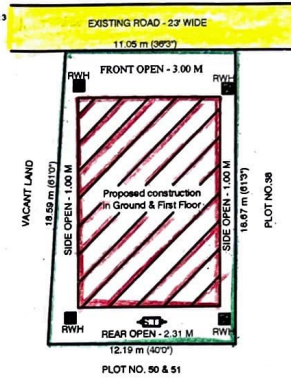


**SITE PLAN
SCALE 1:200**

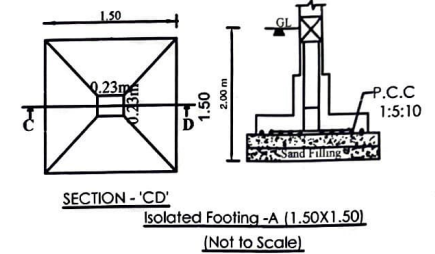

**SECTION - 'CD'
Isolated Footing - A (1.50X1.50)
(Not to Scale)**

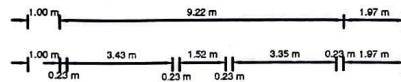


12.19 m (40'0")

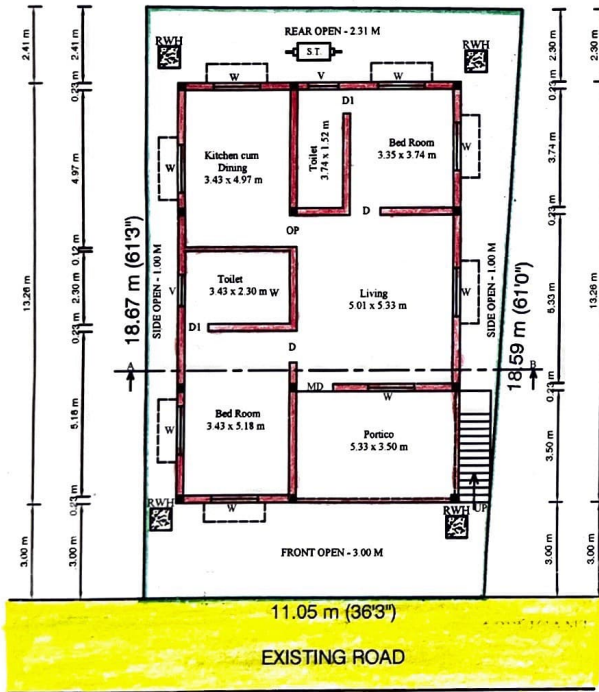


11.05 m (36'3")


EXISTING ROAD

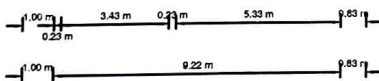

GROUND FLOOR PLAN

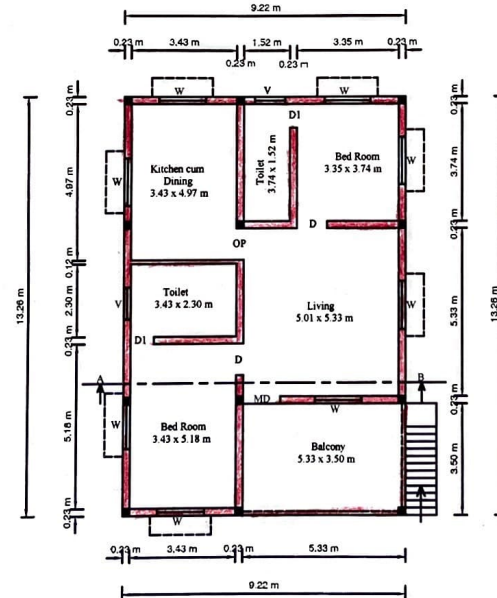


FIRST FLOOR PLAN

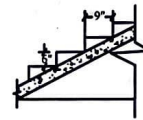


**Staircase Detail
Not To Scale**


NOTE:
Width - 30" - 0.91M
Tread - 09" - 0.23M
Rise - 06" - 0.15M

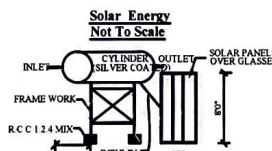


**Solar Energy
Not To Scale**

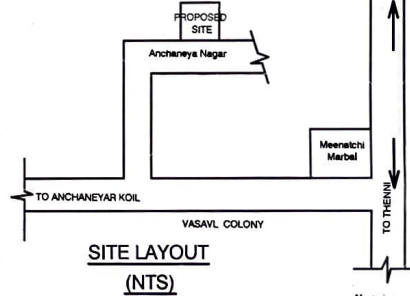

**SITE LAYOUT
(NTS)**

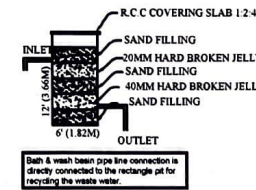

**Waste Water Recycle Unit
Not To Scale**

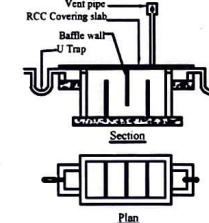

**Septic Tank With U Trap
Not To Scale**

SPECIFICATION:-

ALL DETAILS ARE AS SHOWN IN SECTION ON - "A-B"

JOINERIES:-

M.D — MAIN DOOR —	4'0" X 7'0"	1.22 X 2.13
D — DOOR —	3'3" X 7'0"	0.99 X 2.13
D1 — DOOR —	2'6" X 7'0"	0.76 X 2.13
W — WINDOW —	5'0" X 4'6"	1.52 X 1.37
V — VENTILATOR —	3'0" X 2'0"	0.91 X 0.60

AREA DETAILS:-

	Sq.ft.	Sq.mt.
TOTAL AREA OF SITE AREA	2330.39	216.49
PROPOSED CONT. G.F. AREA	1315.75	122.25
PROPOSED CONT. F.F. AREA	1315.75	122.25

LEGEND:-

OWNER'S BOUNDARY SHOWN IN GREEN —
PROPOSED CONSTRUCTION SHOWN IN RED —
EXISTING ROAD SHOWN IN YELLOW —

V. Enl.

APPLICANT

V. Rathnakumar

**Er. V. RATHNAKUMAR, B.E.,
Licensed Surveyor
VEERA CONSTRUCTION
Thendral Nagar, P.C. PATTI,
THENI-625 531. Ph: 9597988420
REGISTERED ENGINEER**