

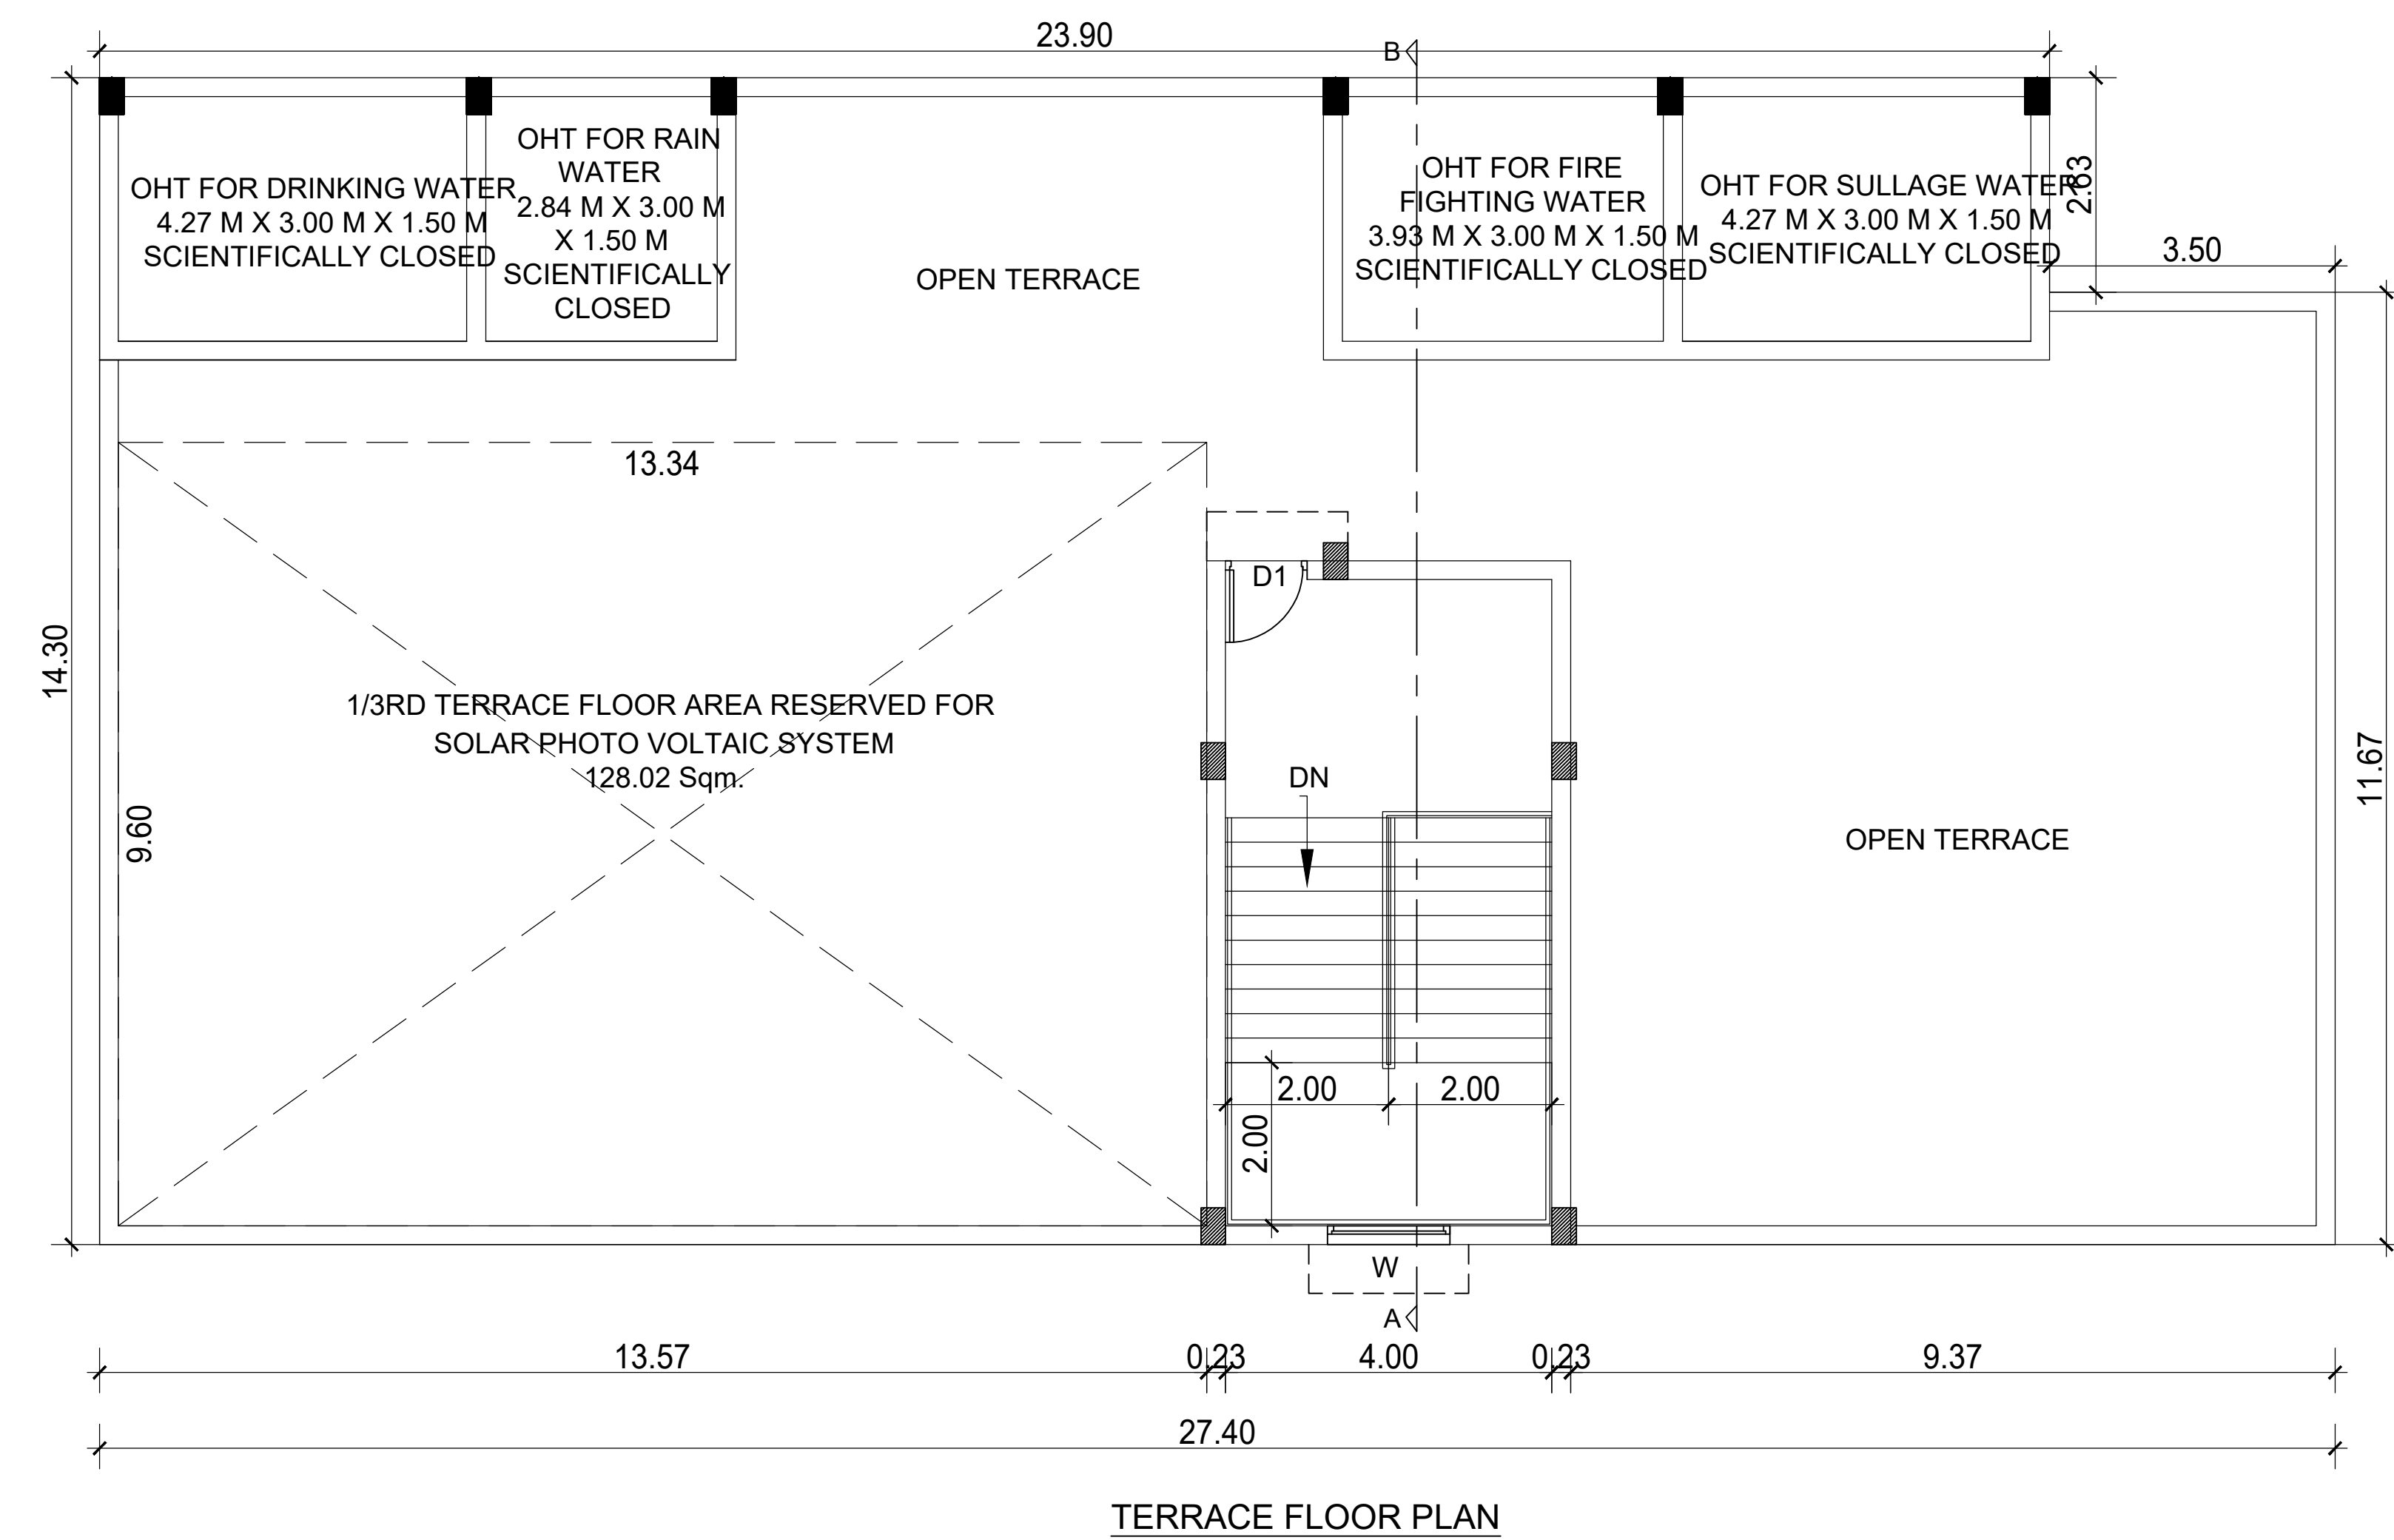
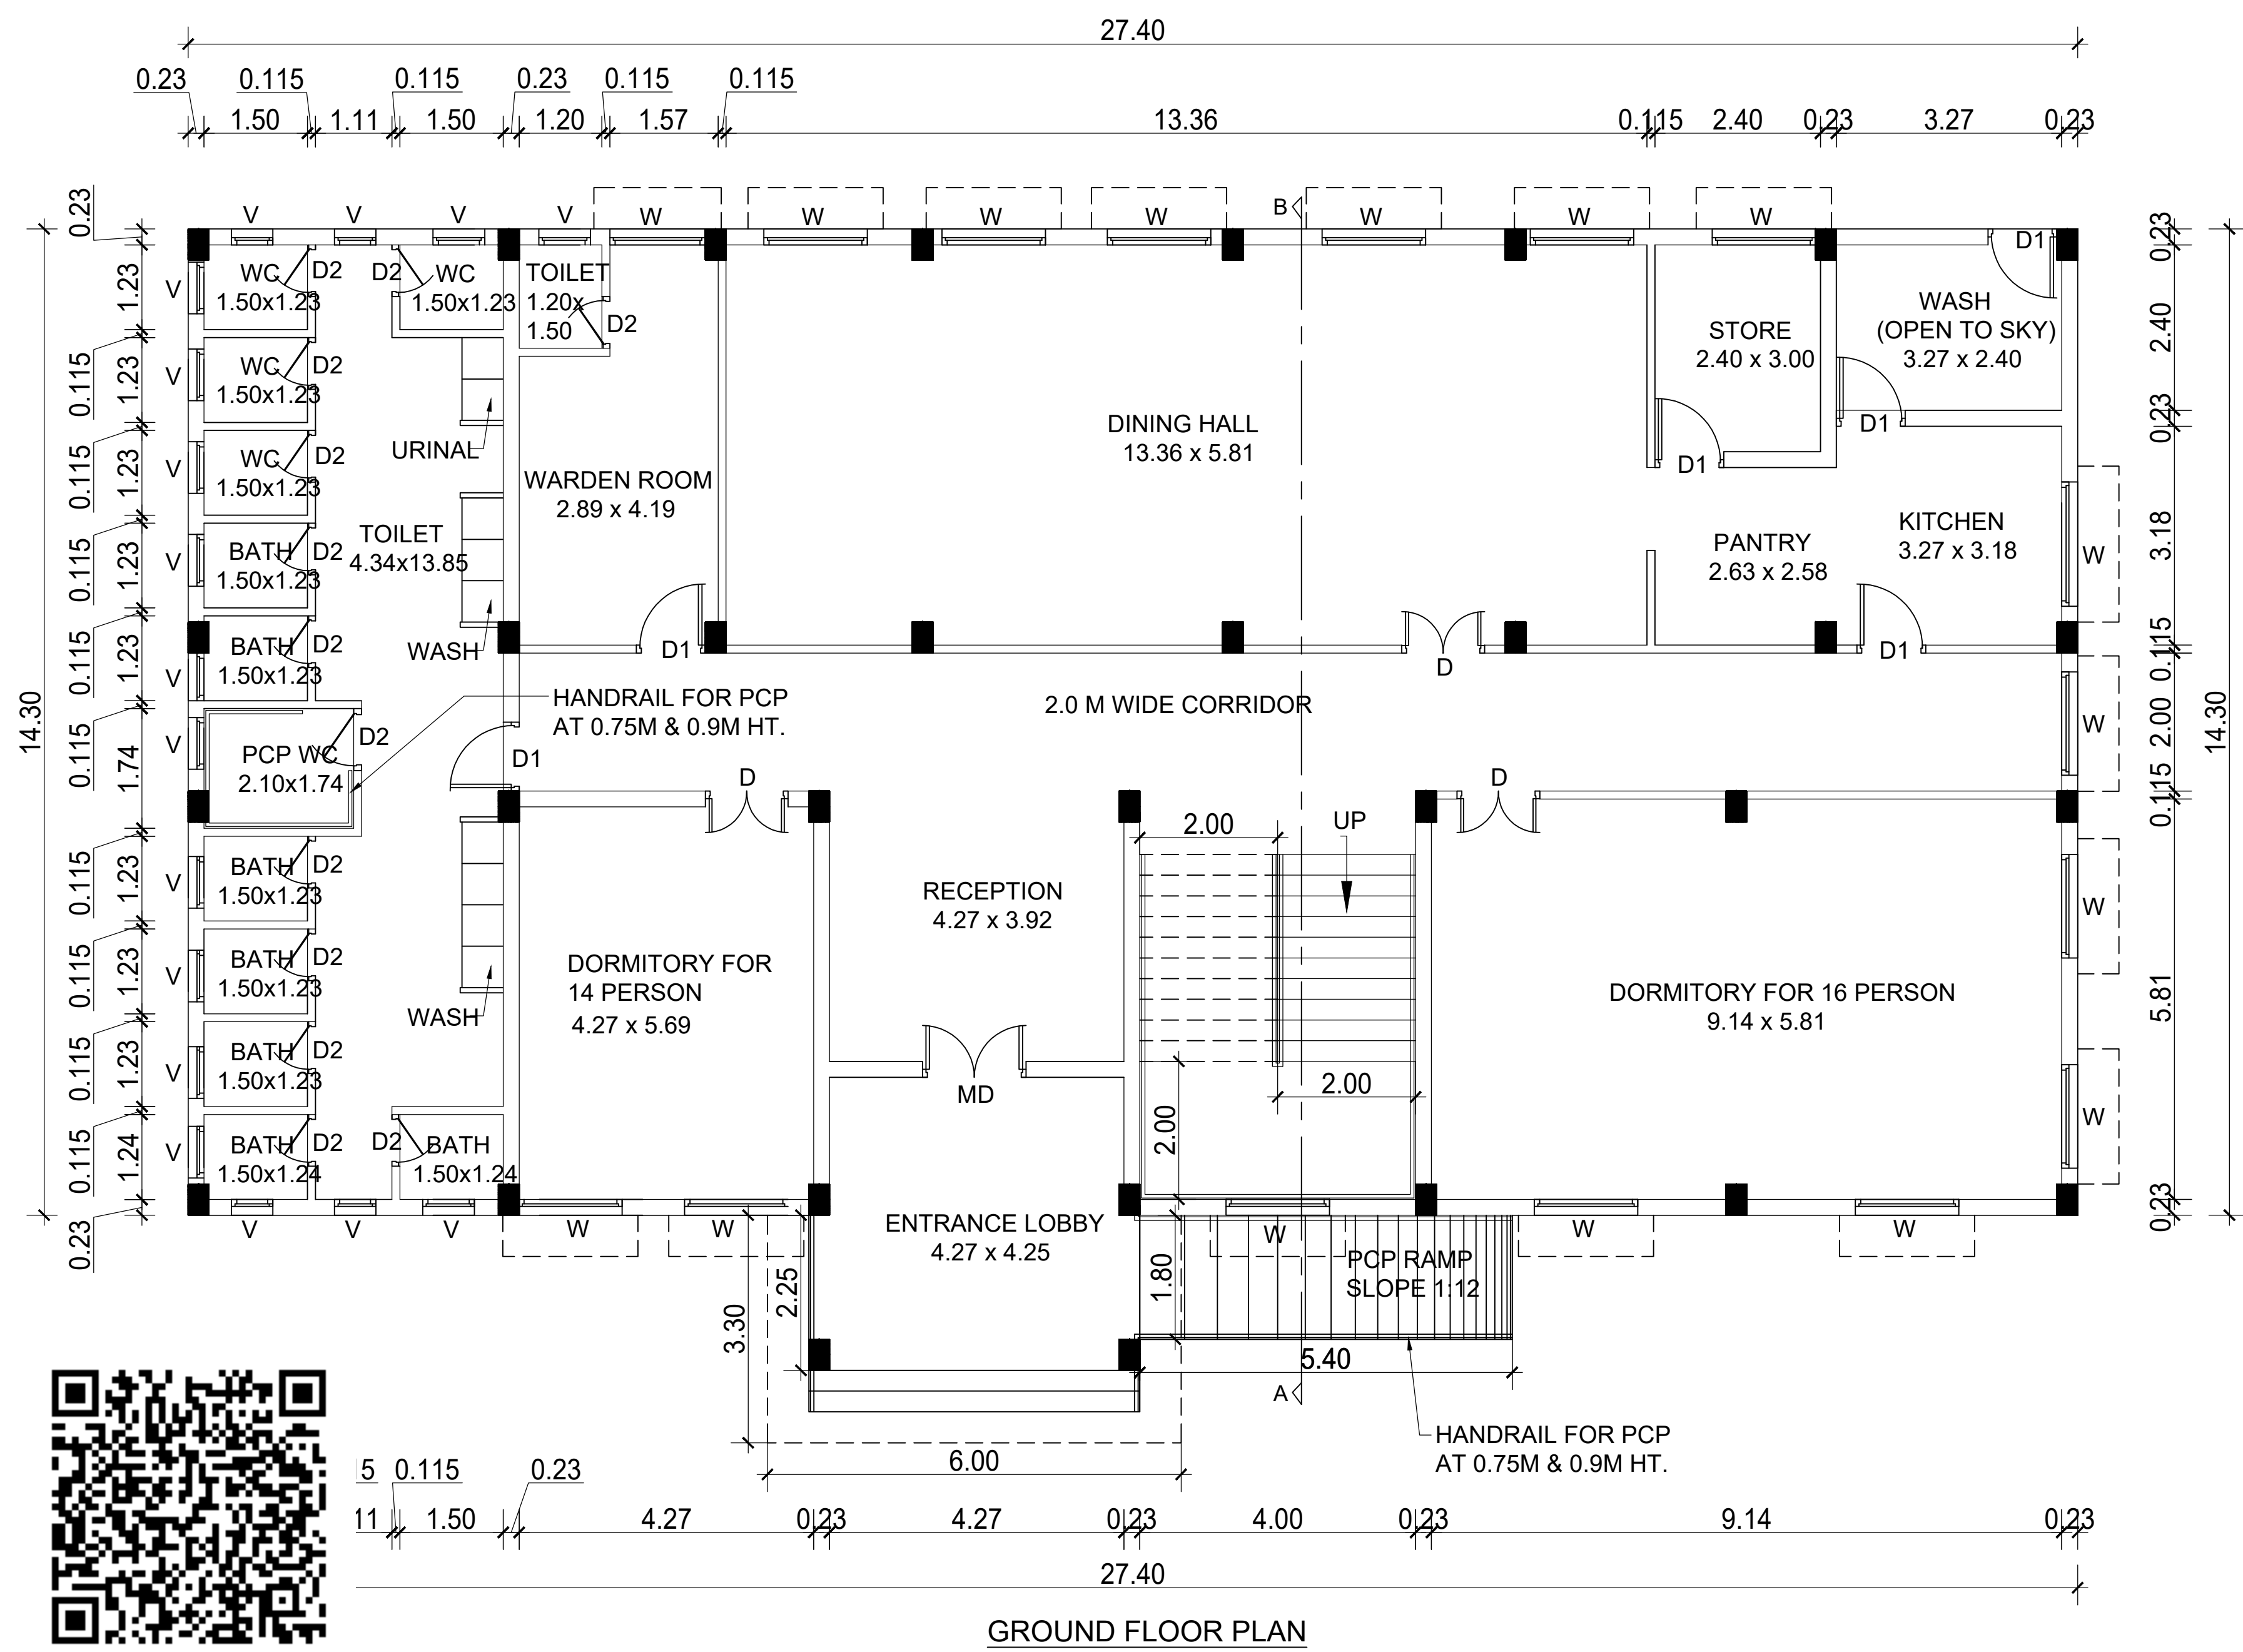
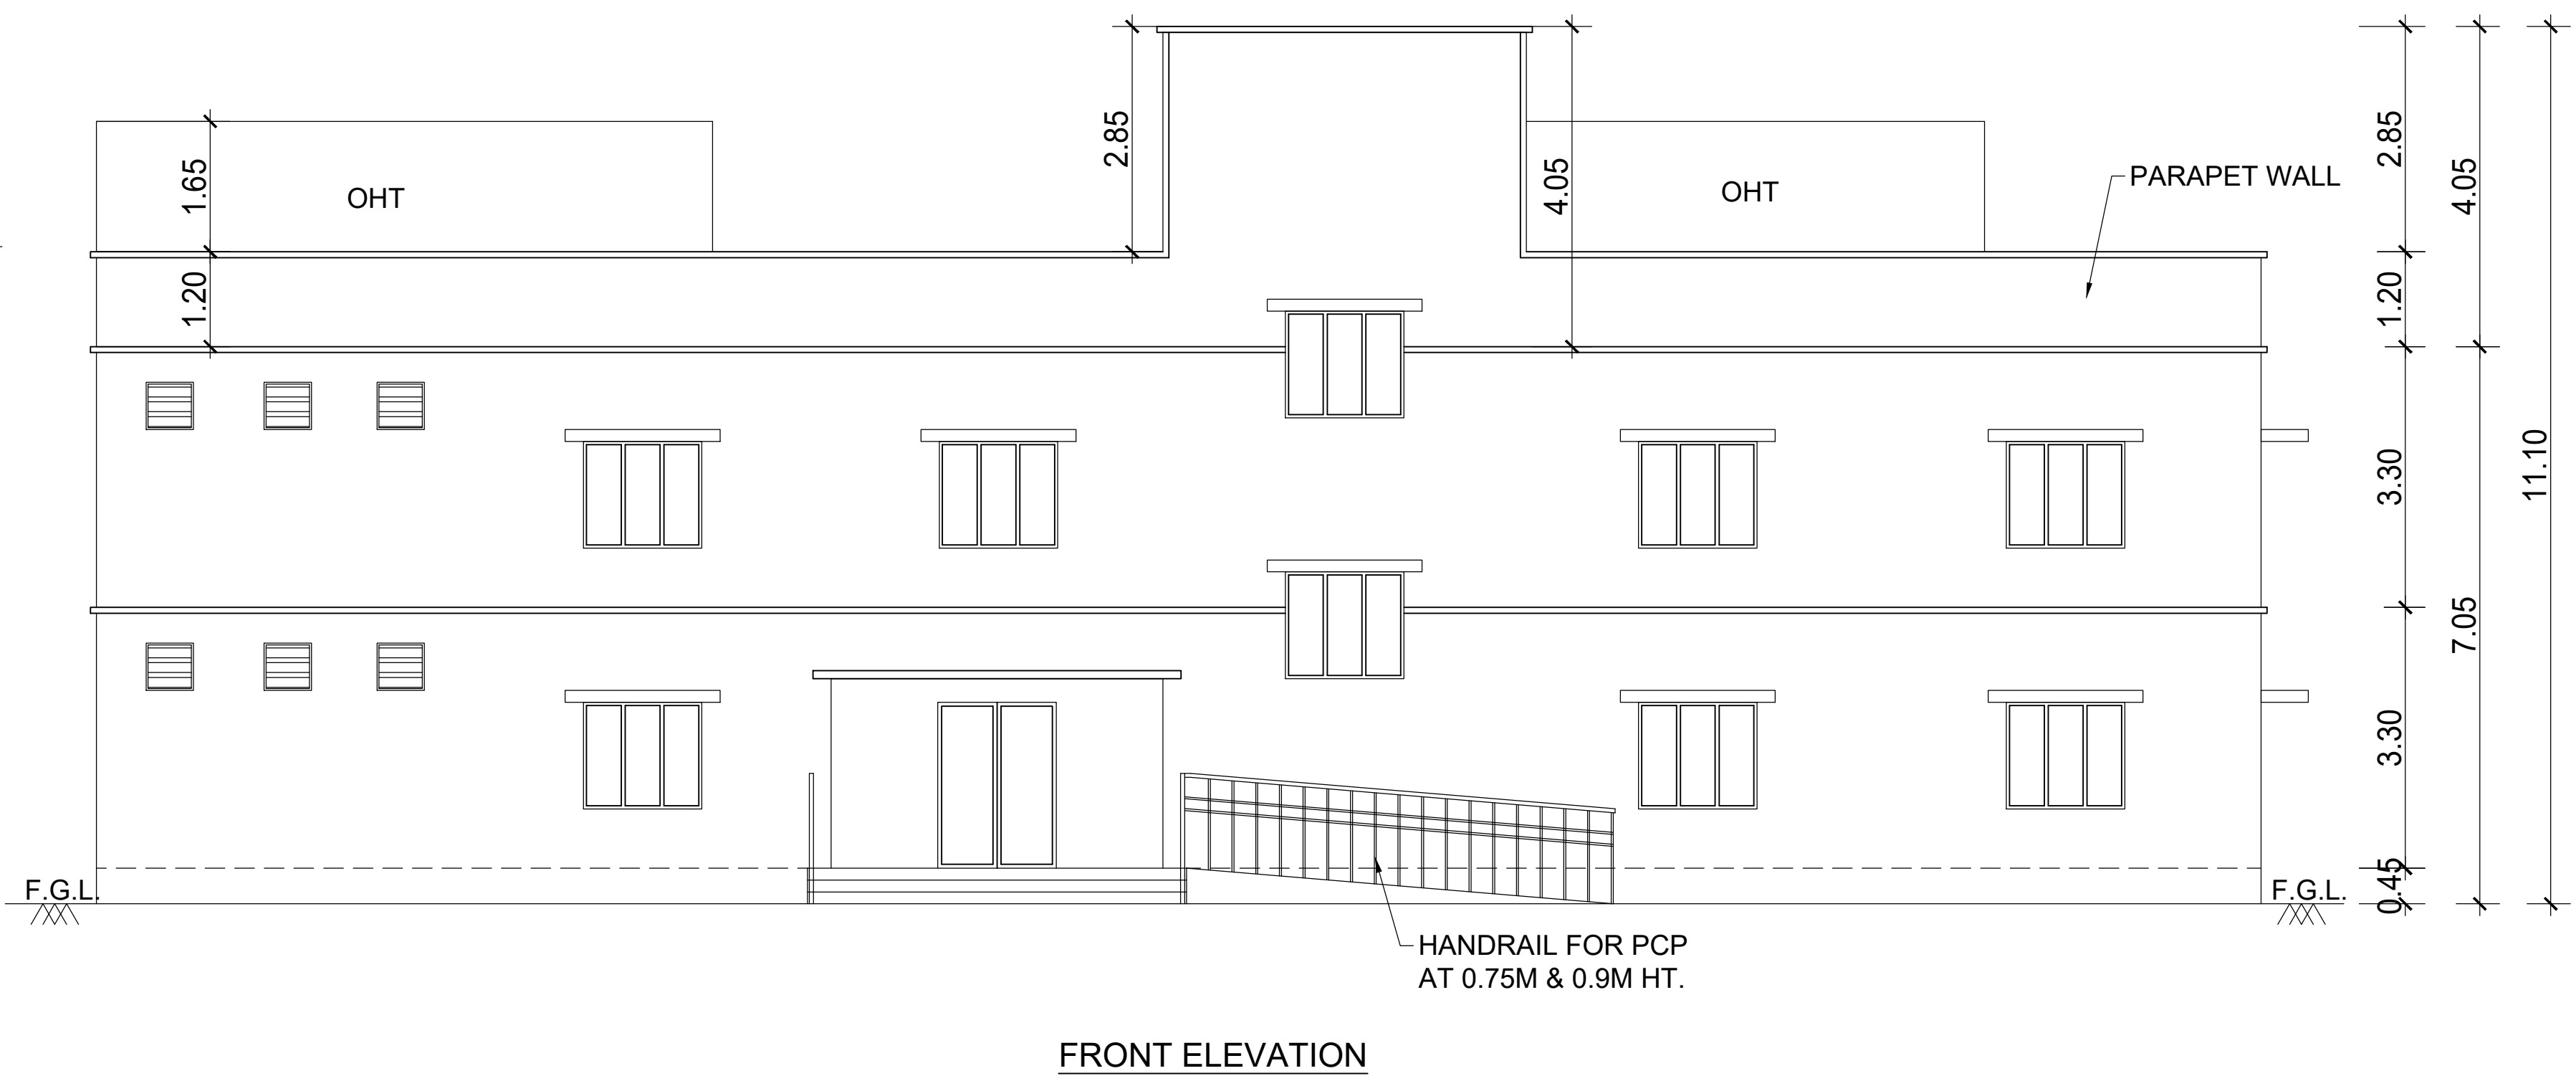


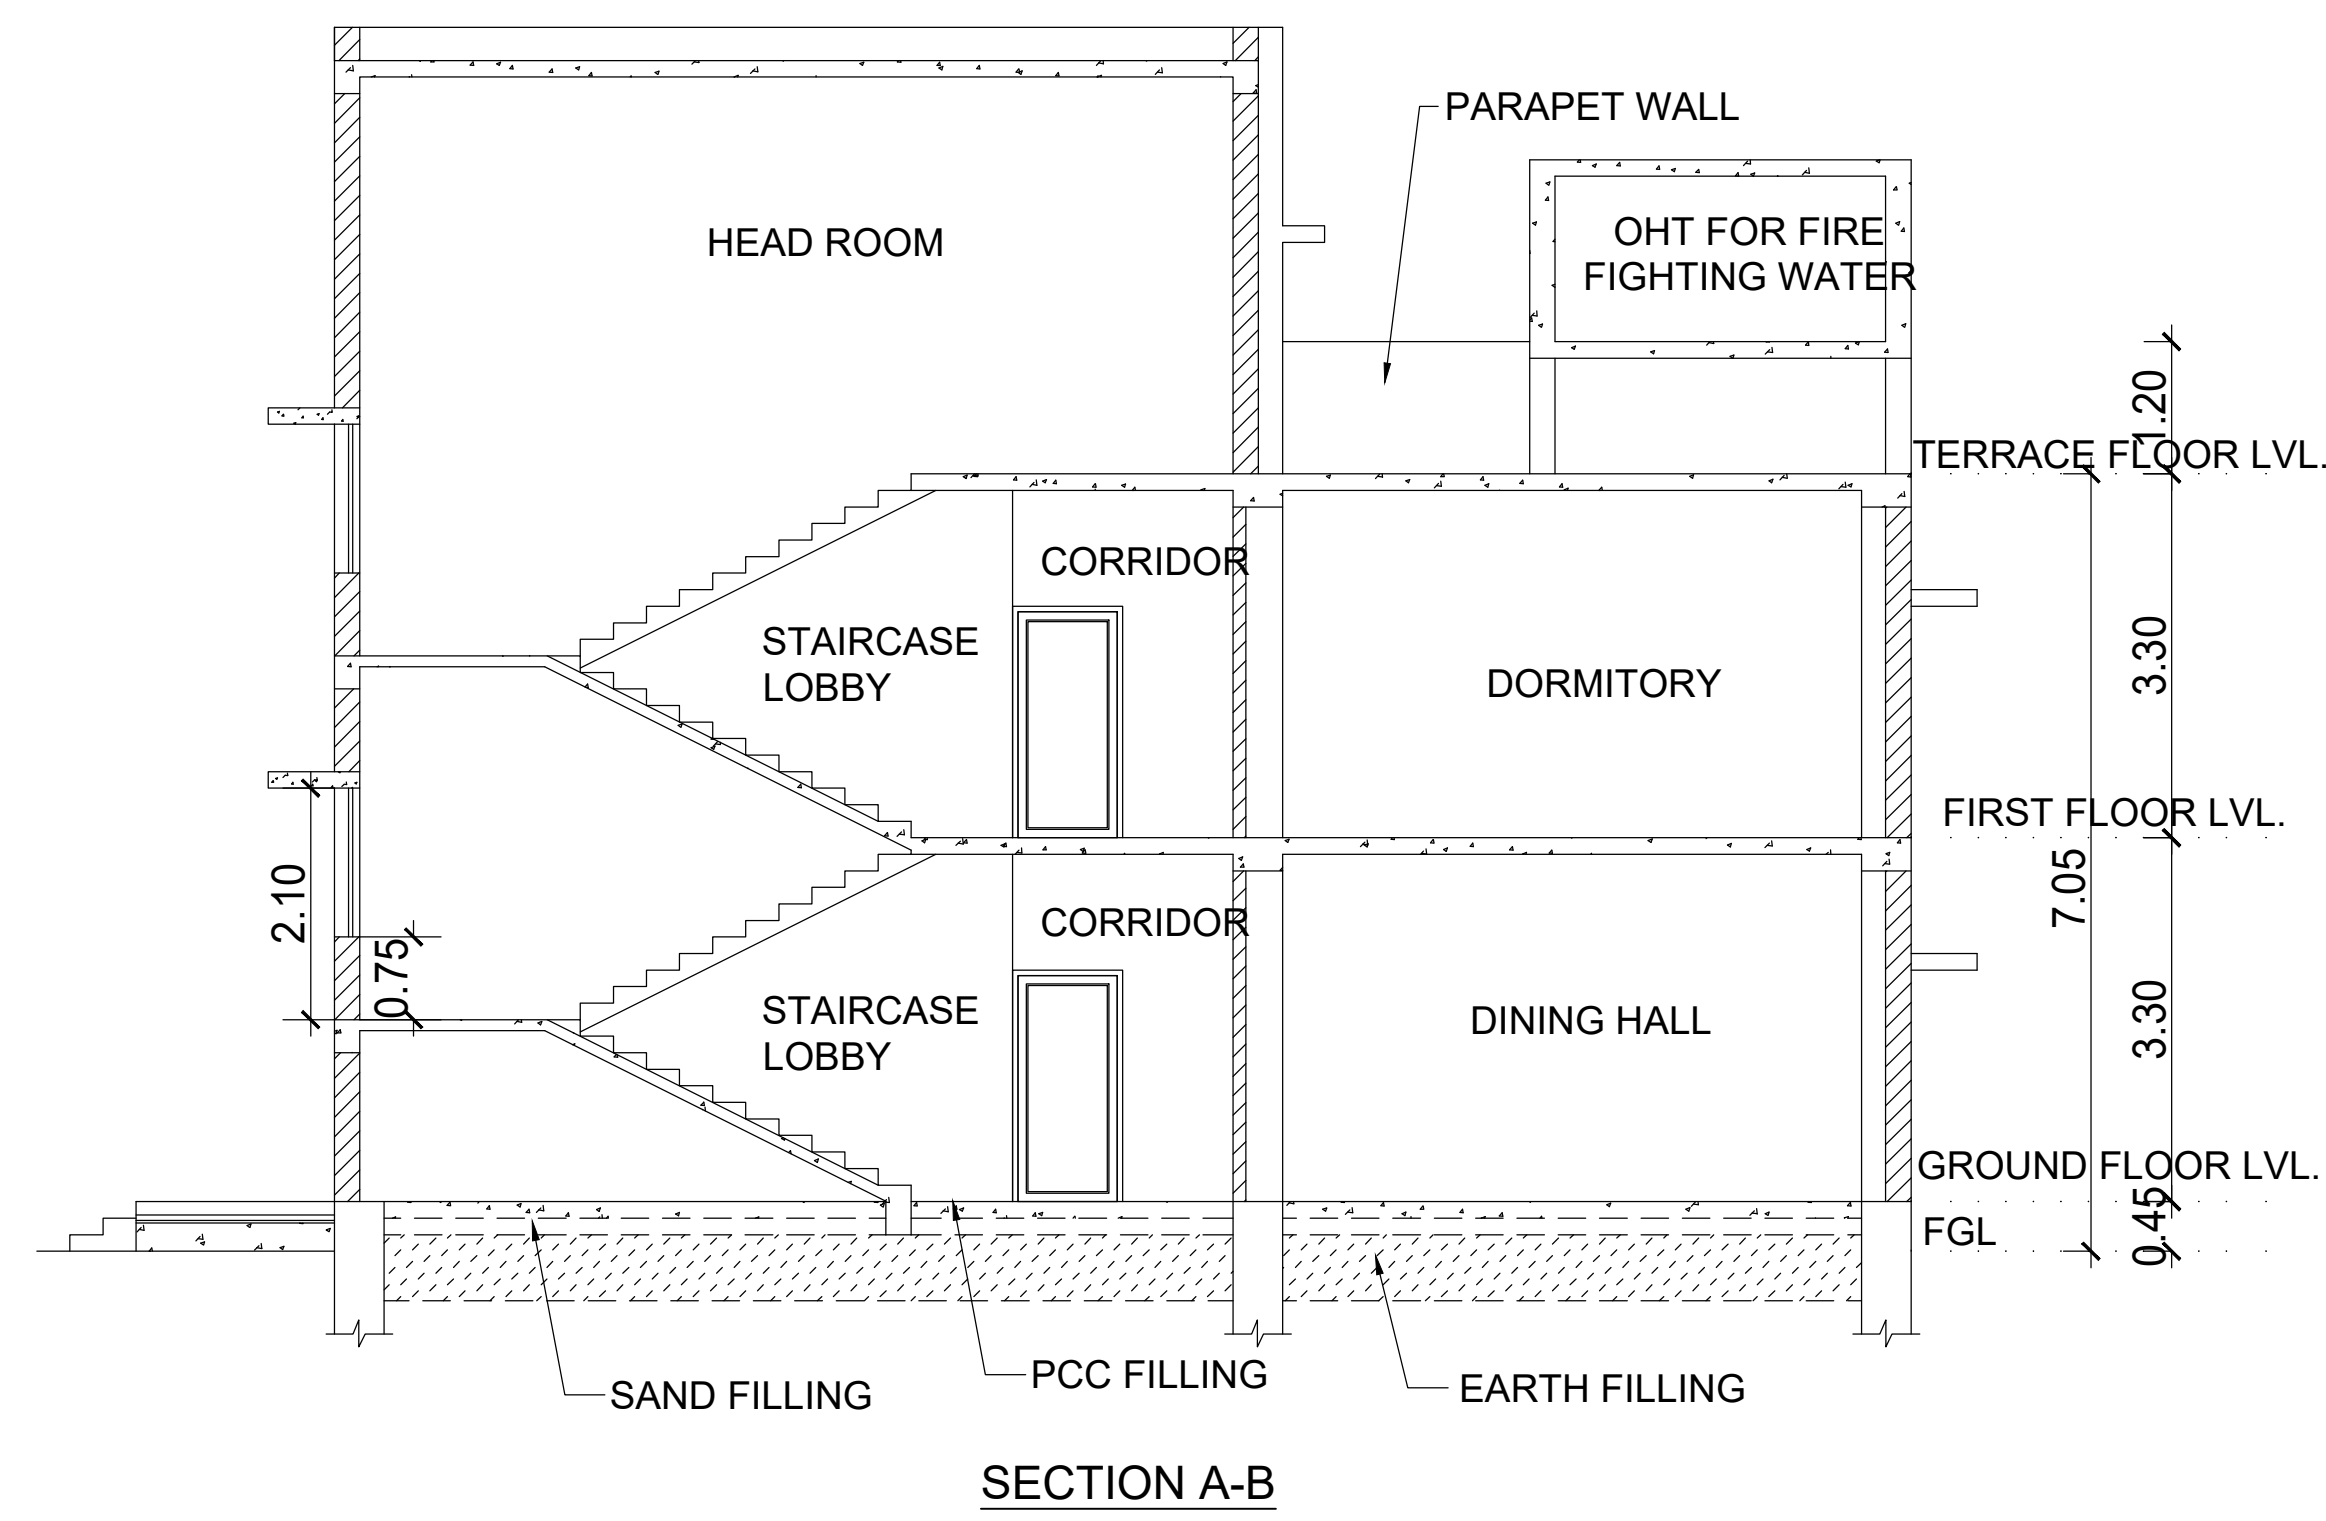

SCALE 1: 100 (ALL DIMENSIONS ARE IN METRE)

தலைமையாசிரியர்
அரசு உயர்நிலைப் பள்ளி
கணிப்பாளையம்-602 026
திருவள்ளூர் மாவட்டம்

APPLICANT / OWNER

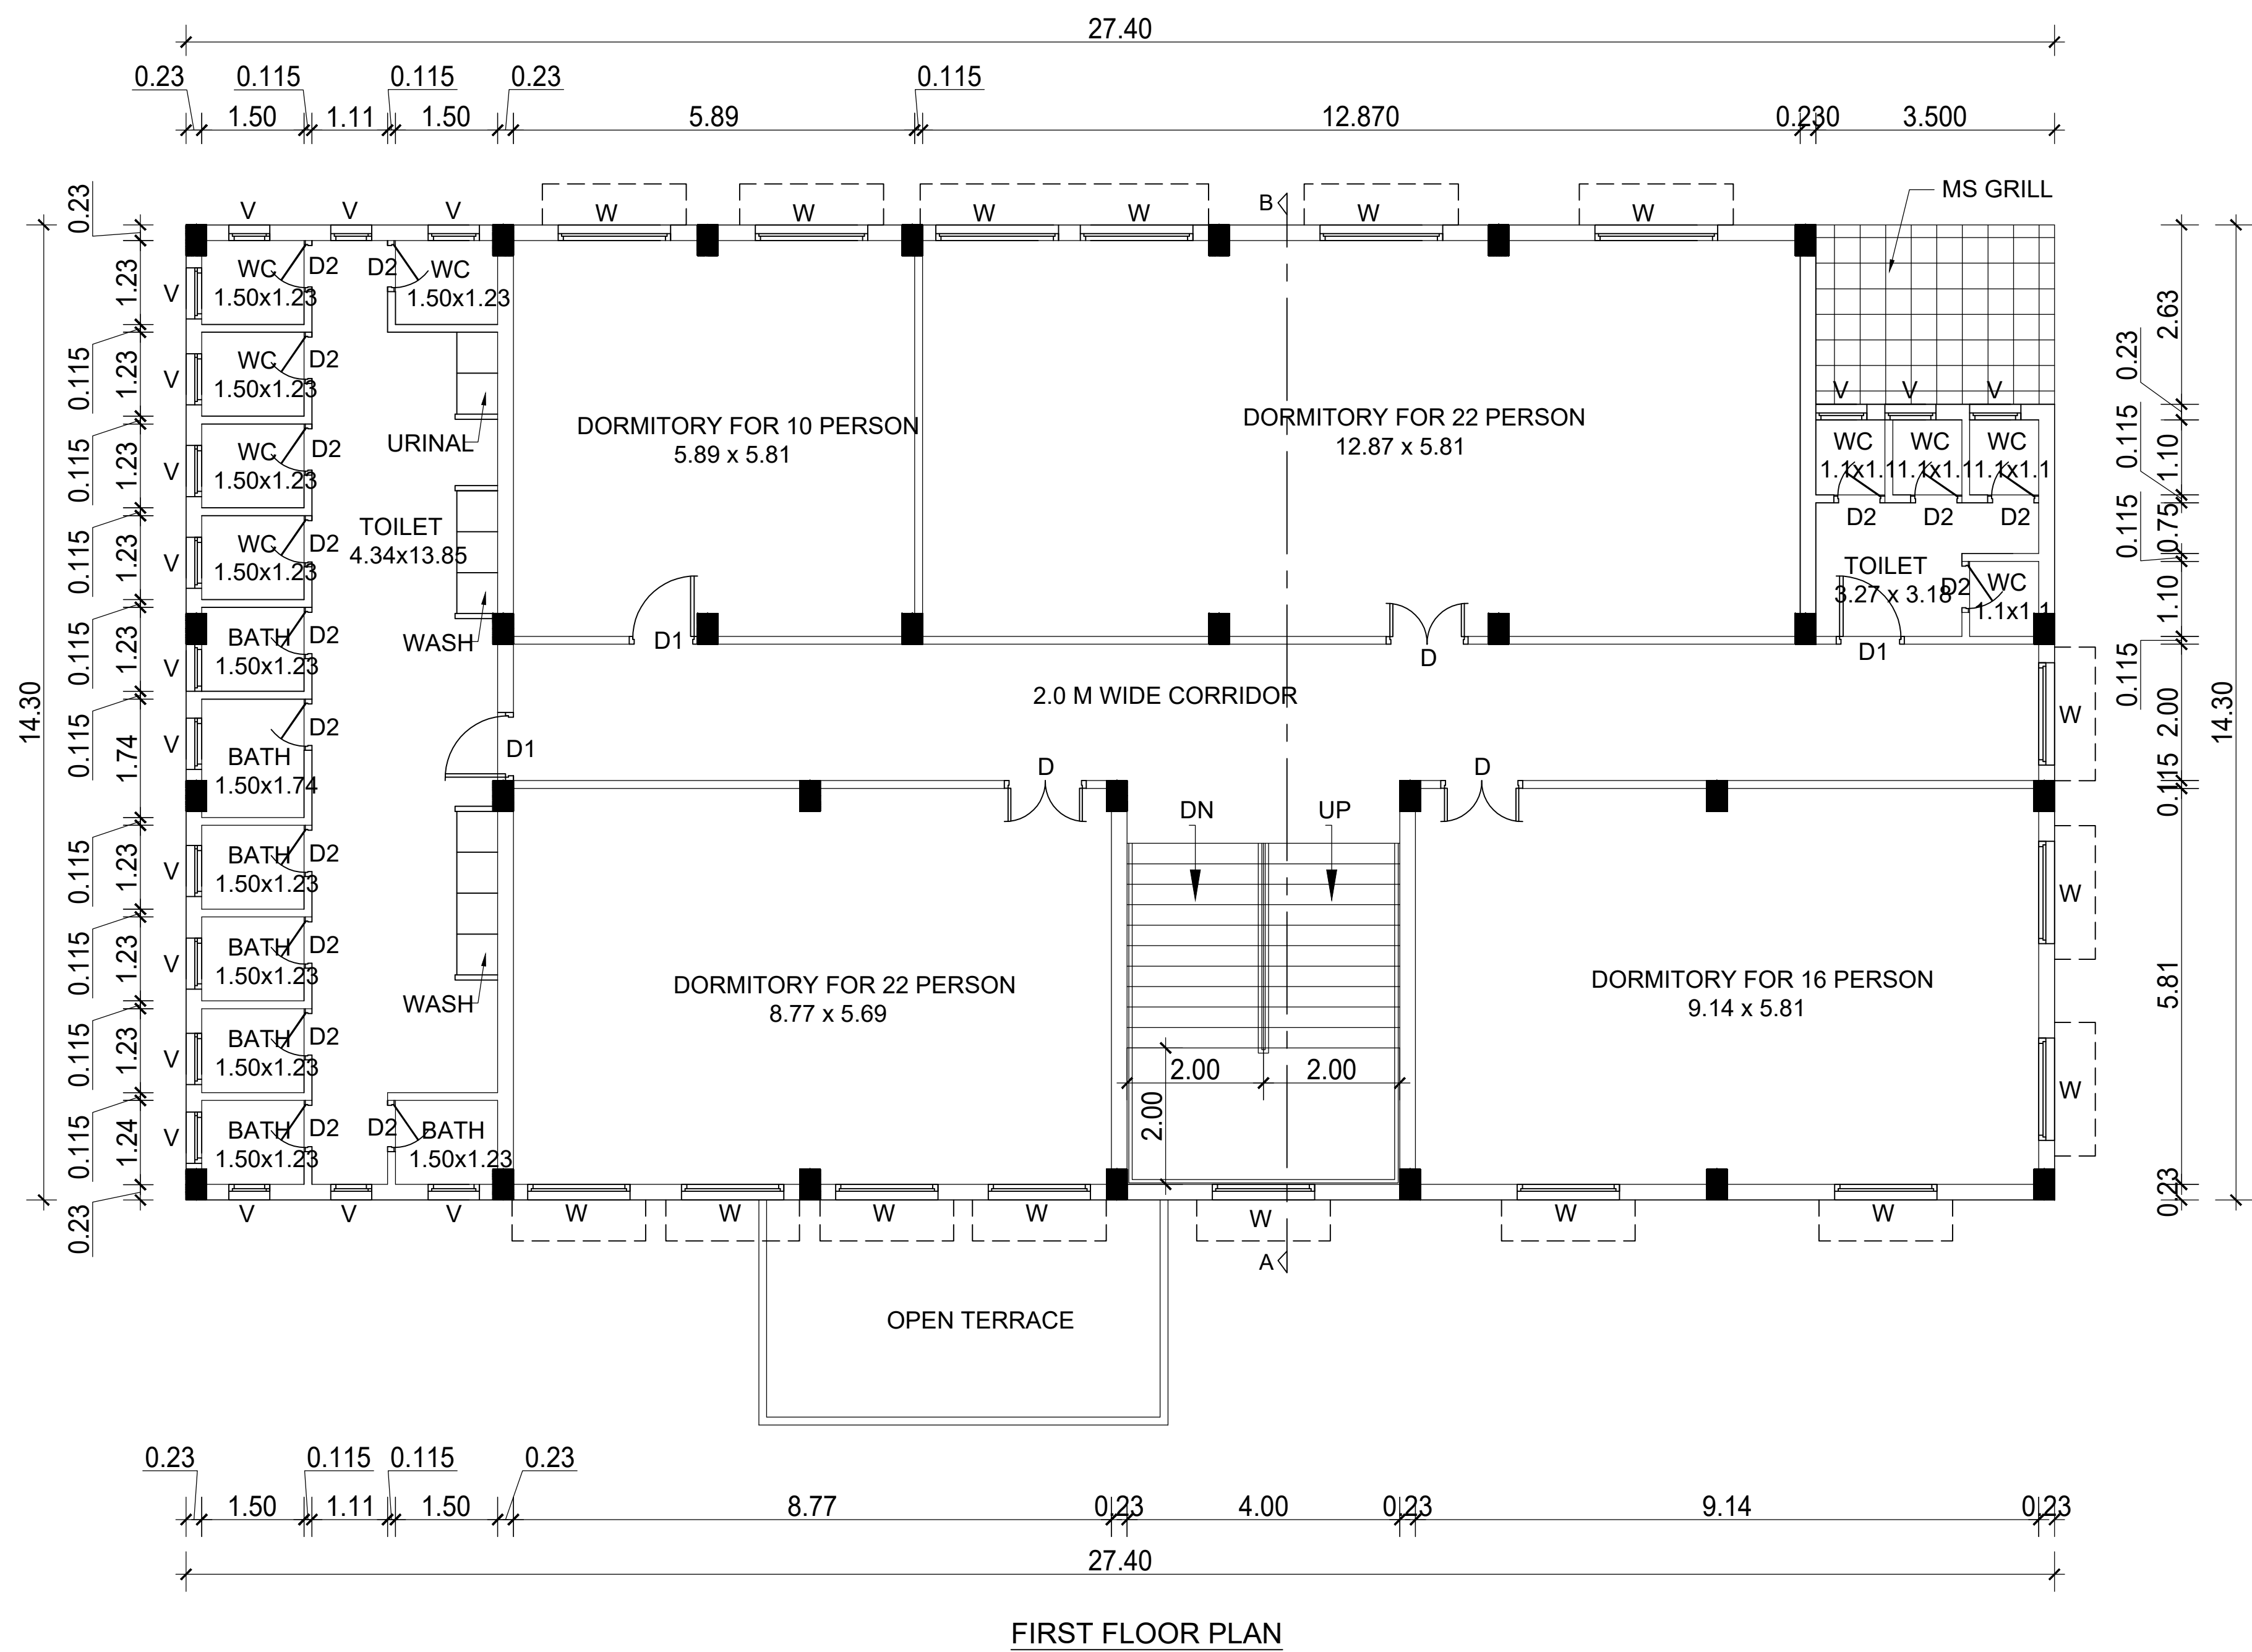

S. SELVARAJU.,BE.,
Reg. Struct. Engineer
SE GrII / DTCP / Trichy / May 2023/422/24.05.2023
476, Therukadu
Near Glass Factory
Attur, Salem - 636 102.

REGISTERED STRUCTURAL ENGINEER

K. B. Muthiah
Reg. No. CA/2013/59962
ARCHITECT
Tamil Nadu Police Housing Corporation Ltd.
132, EVR Salai, Kilpausk, Chennai - 600 010.

REGISTERED ARCHITECT / ENGINEER

BLOCK NO.	NAME / USAGE	NO. OF FLOORS	AREA IN SQM.
1	CLASS ROOM	G+1	614.93
2	TOILET	G	33.72
3	TOILET	G	16.31
4	CLASS ROOM	G	144.78
5	CLASS ROOM	G	130.38
6	TOILET	G	30.63
7	TOILET	G	5.73
8	KITCHEN	G	29.20
9	CLASS ROOM	G	72.65
10	CLASS ROOM	G	124.43
11	CLASS ROOM	G	182.93
12	CLASS ROOM	G	107.28
13	TOILET	G	35.89

PROPOSED BUILDING DETAILS

BLOCK NO.	NAME / USAGE	FLOOR	AREA IN SQM.
14	BOYS HOSTEL	GROUND	412.34
		FIRST	382.62


AREA STATEMENT

PROPOSED BUILT UP AREA	-	794.96	SQM.
EXISTING BUILT UP AREA	-	1,528.88	SQM.
TOTAL BUILT UP AREA	-	2,323.84	SQM.

SITE AREA (LEAST) = 8,804.47 SQM.

8,804.47

SCALE - 1:500 (ALL DIMENSIONS ARE IN METER)

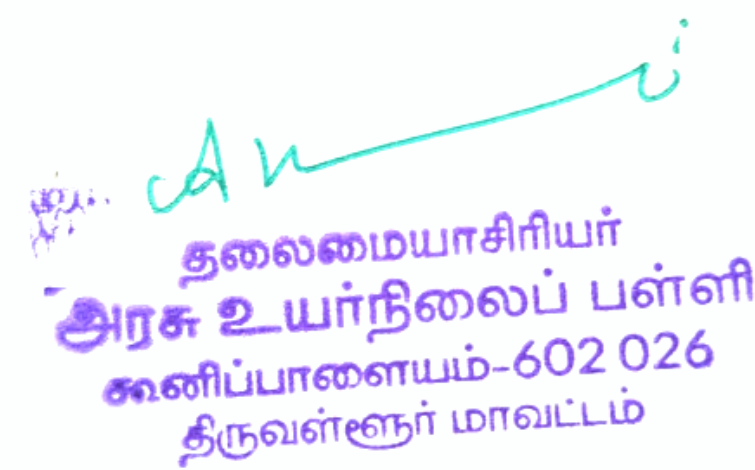

APPLICANT / OWNER



S. SELVARAJU.,BE.,
Reg. Struct. Engineer
SE GrII / DTCP / Trichy / May2023/422/24.05.2023
476, Therukadu
Near Glass Factory
Attur, Salem - 636 102.










REGISTERED STRUCTURAL ENGINEER

K. B. [Signature]
Reg. No. CA/2013/59962
ARCHITECT
Tamil Nadu Police Housing Corporation, Ltd.
132, EVR Salai, Kilpauk, Chennai - 600 010.

REGISTERED ARCHITECT / ENGINEER

ONLINE APPLICATION NUMBER:

SCRUTINY REFERENCE NUMBER:

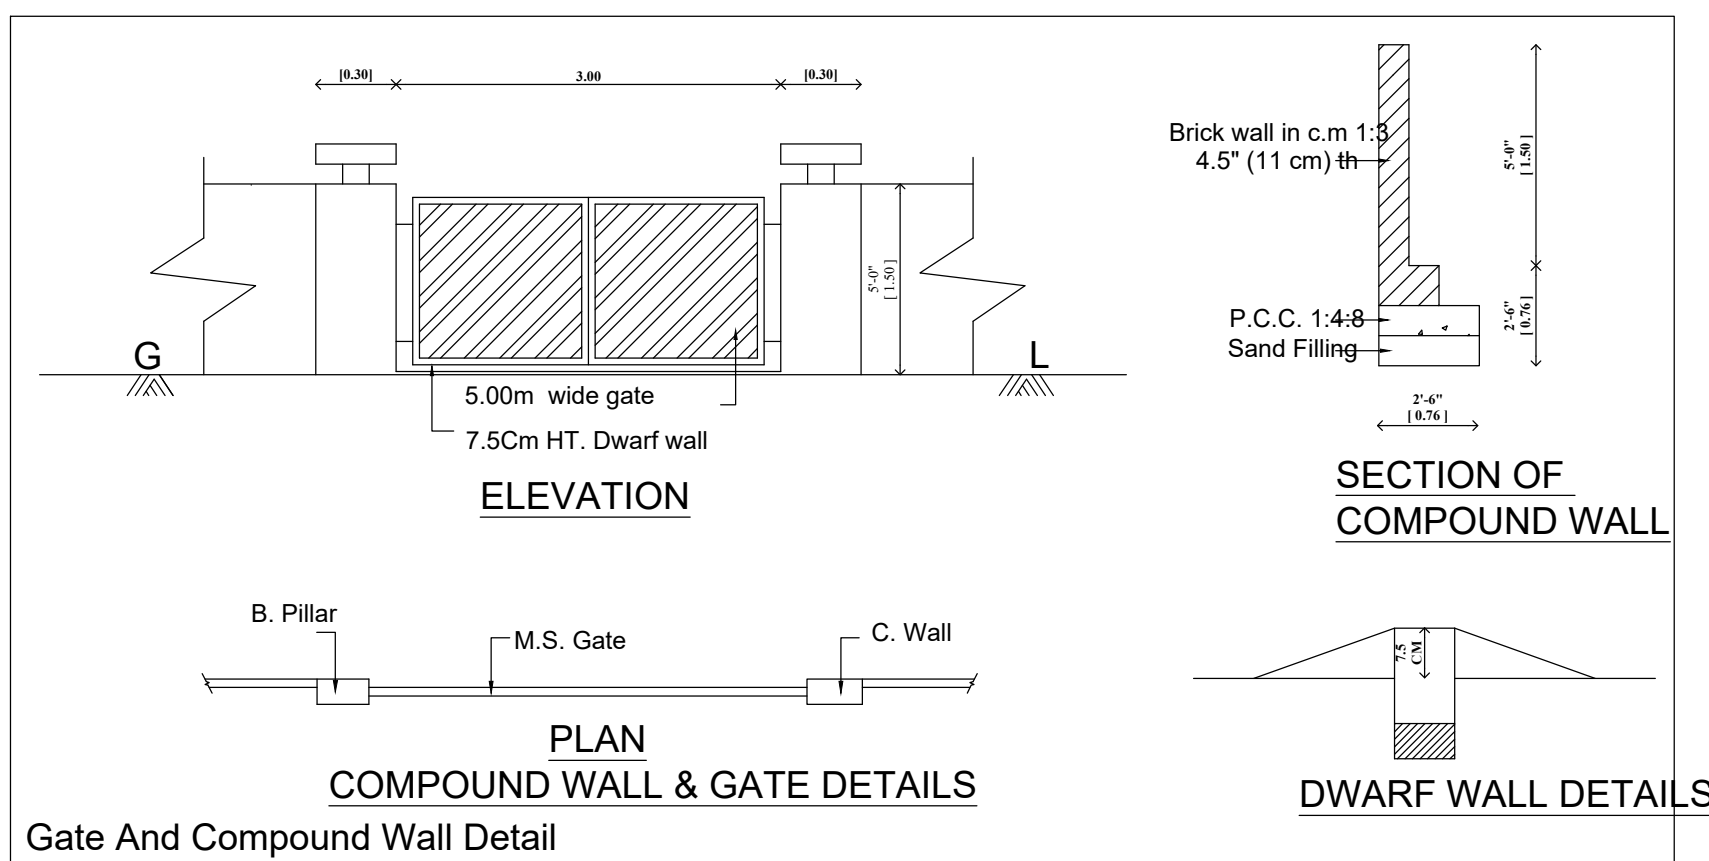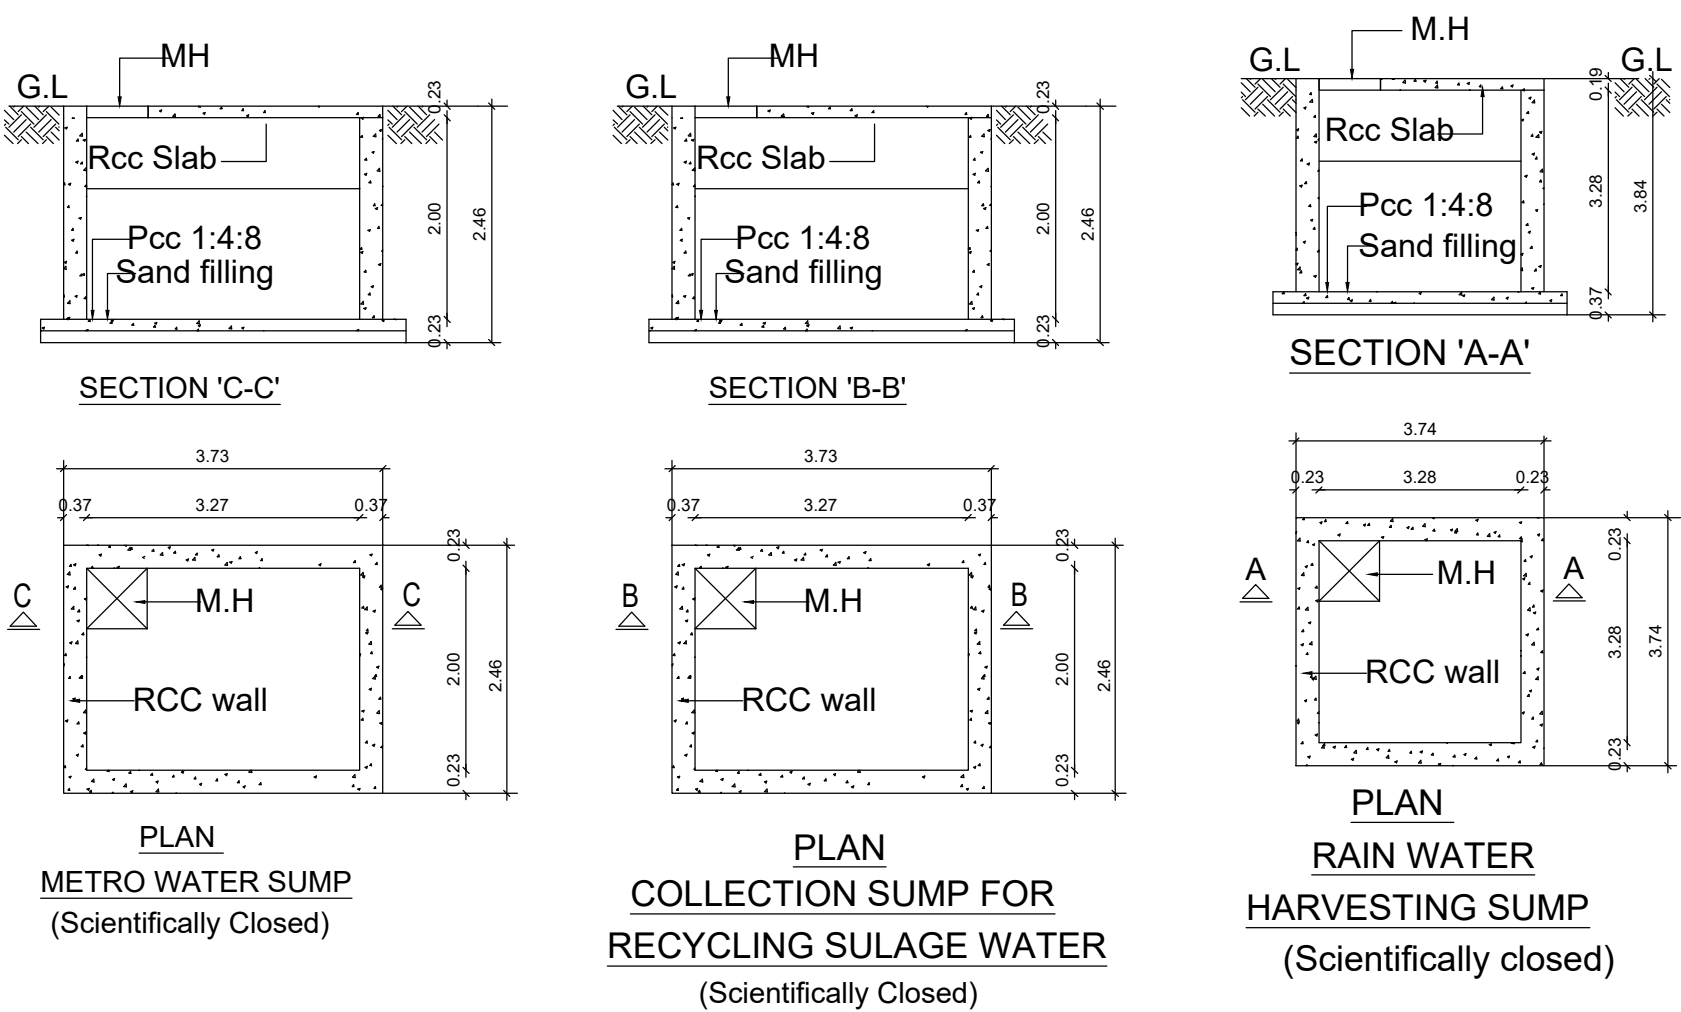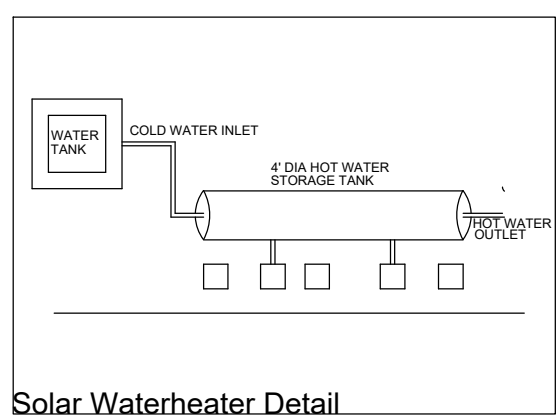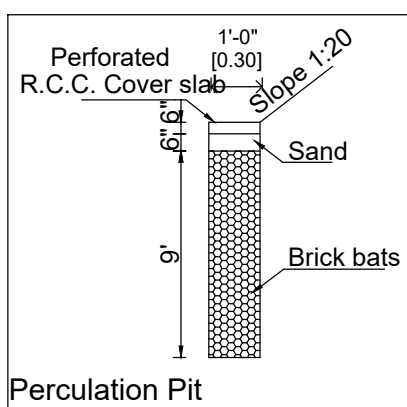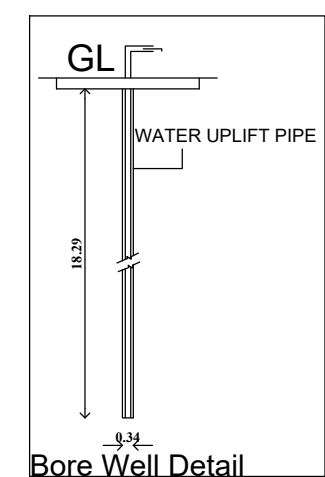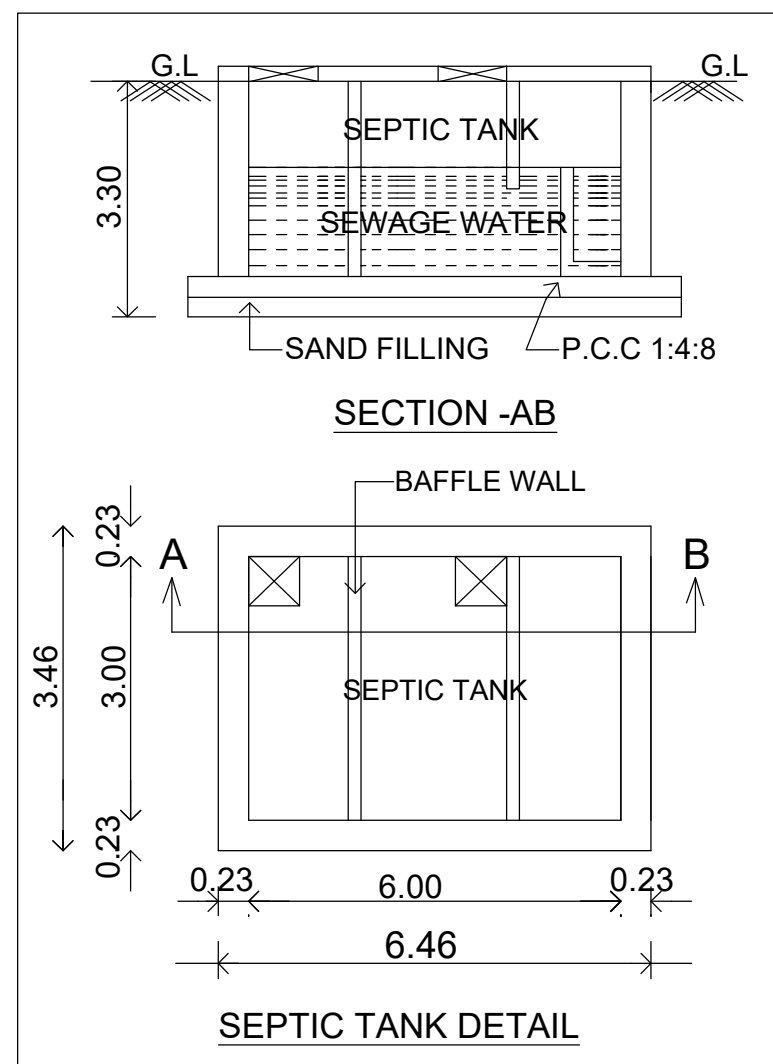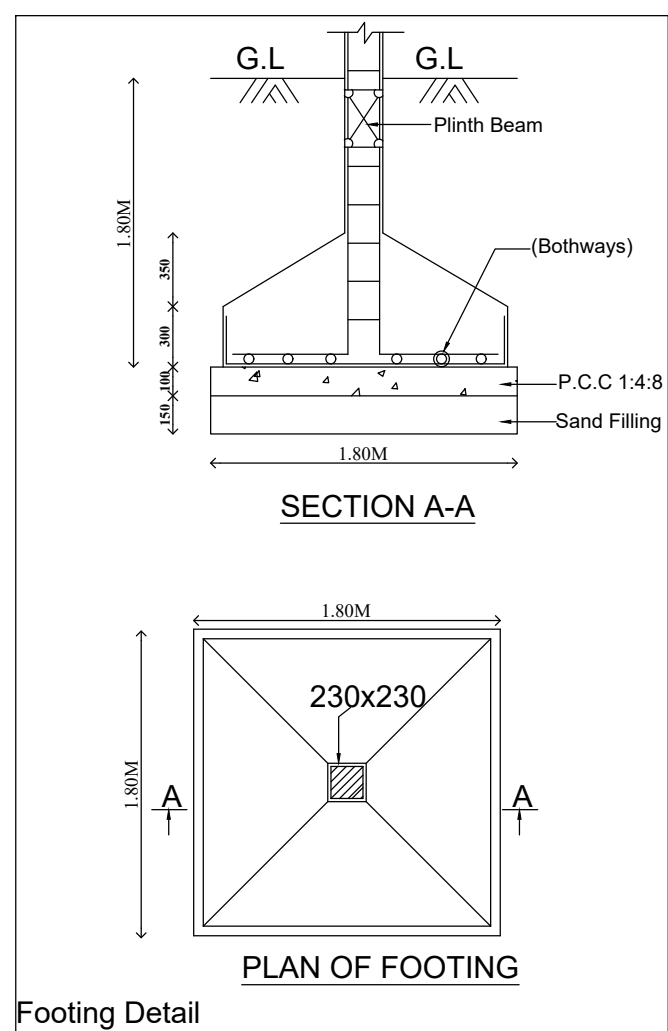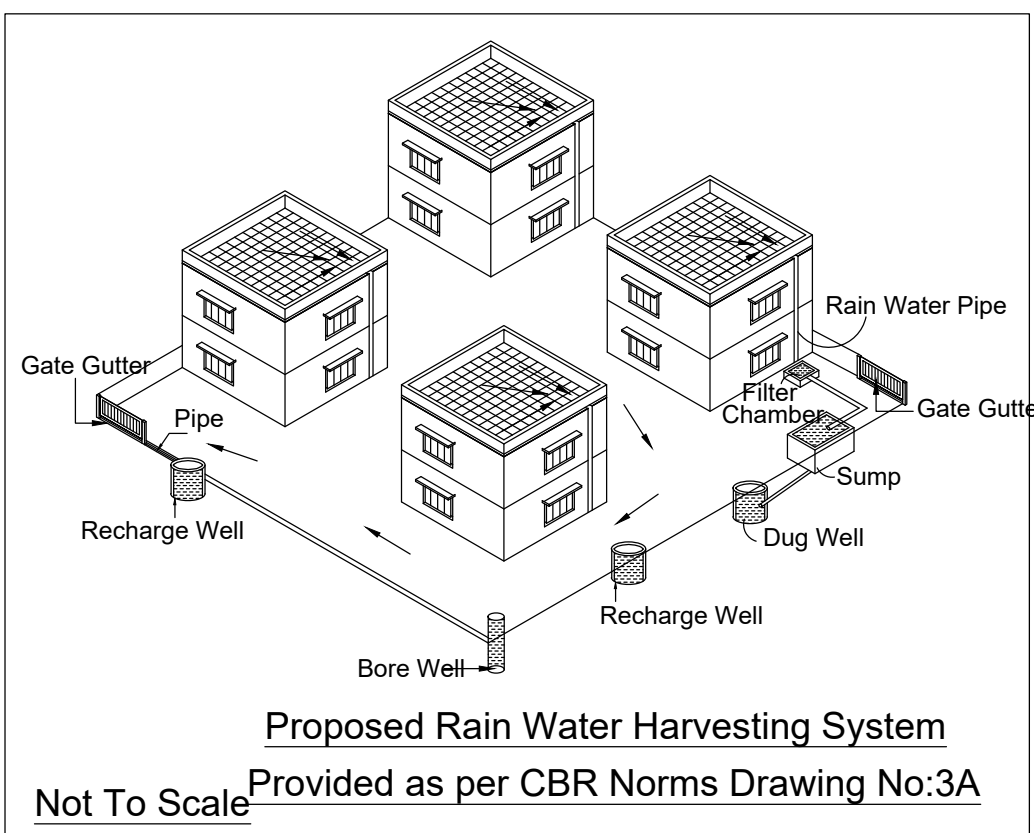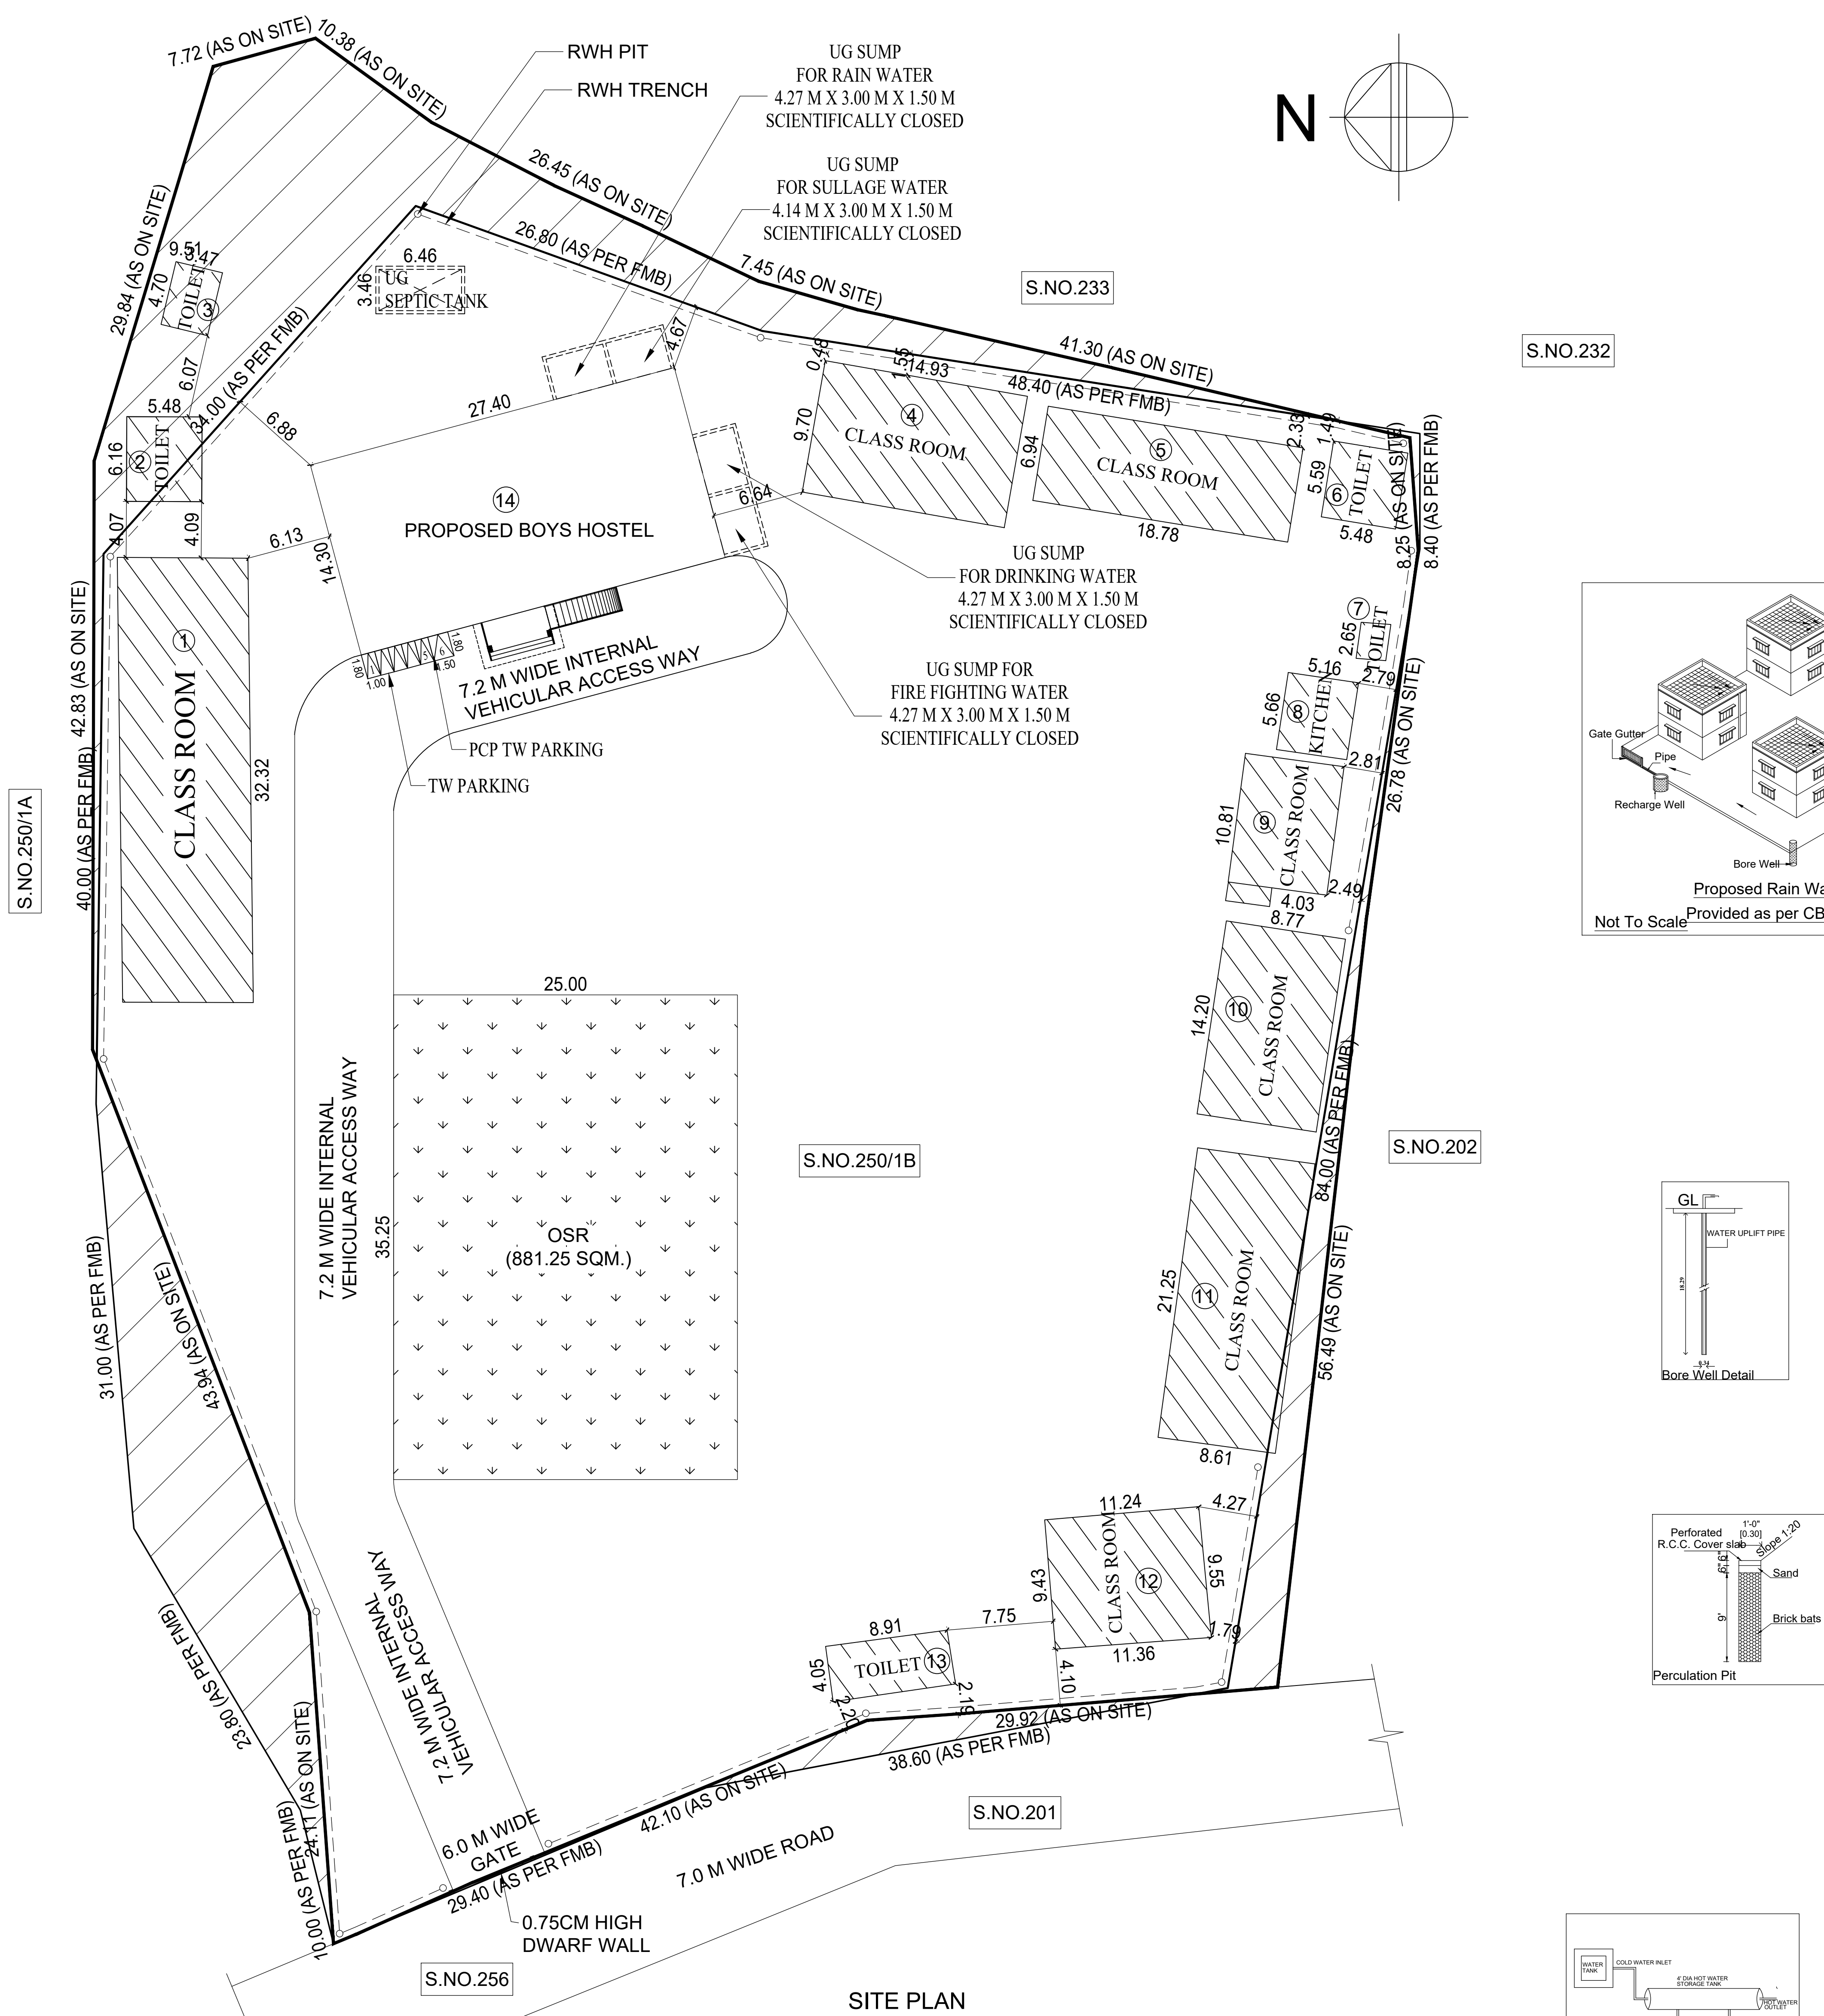

SCHEDULE OF JOINERY

TYPE	DESCRIPTION	SIZE
MD	MAIN DOOR	1.50 X 2.10
D	DOUBLE DOOR	1.20 X 2.10
D1	DOOR	0.90 X 2.10
D2	DOOR	0.75 X 2.10
W	WINDOW	1.80 X 1.35
V	VENTILATOR	0.75 X 0.75

PARKING REQUIREMENT

DESCRIPTION		REQUIRED	PROVIDED
1.	TWO WHEELER	1	5
2.	PCP TWO WHEELER	1	1

SANITATION REQUIREMENTS

DESCRIPTION		REQUIRED	PROVIDED
1.	W.C	13	14
2.	BATH	13	14
3.	PCP W.C	1	1
4.	URINALS	4	4
5.	WASH BASIN	13	14
6.	ABLUTION TAPS	13	14
7.	CLEANERS SINK	2	2
8.	WATER KIOSK	2	2