
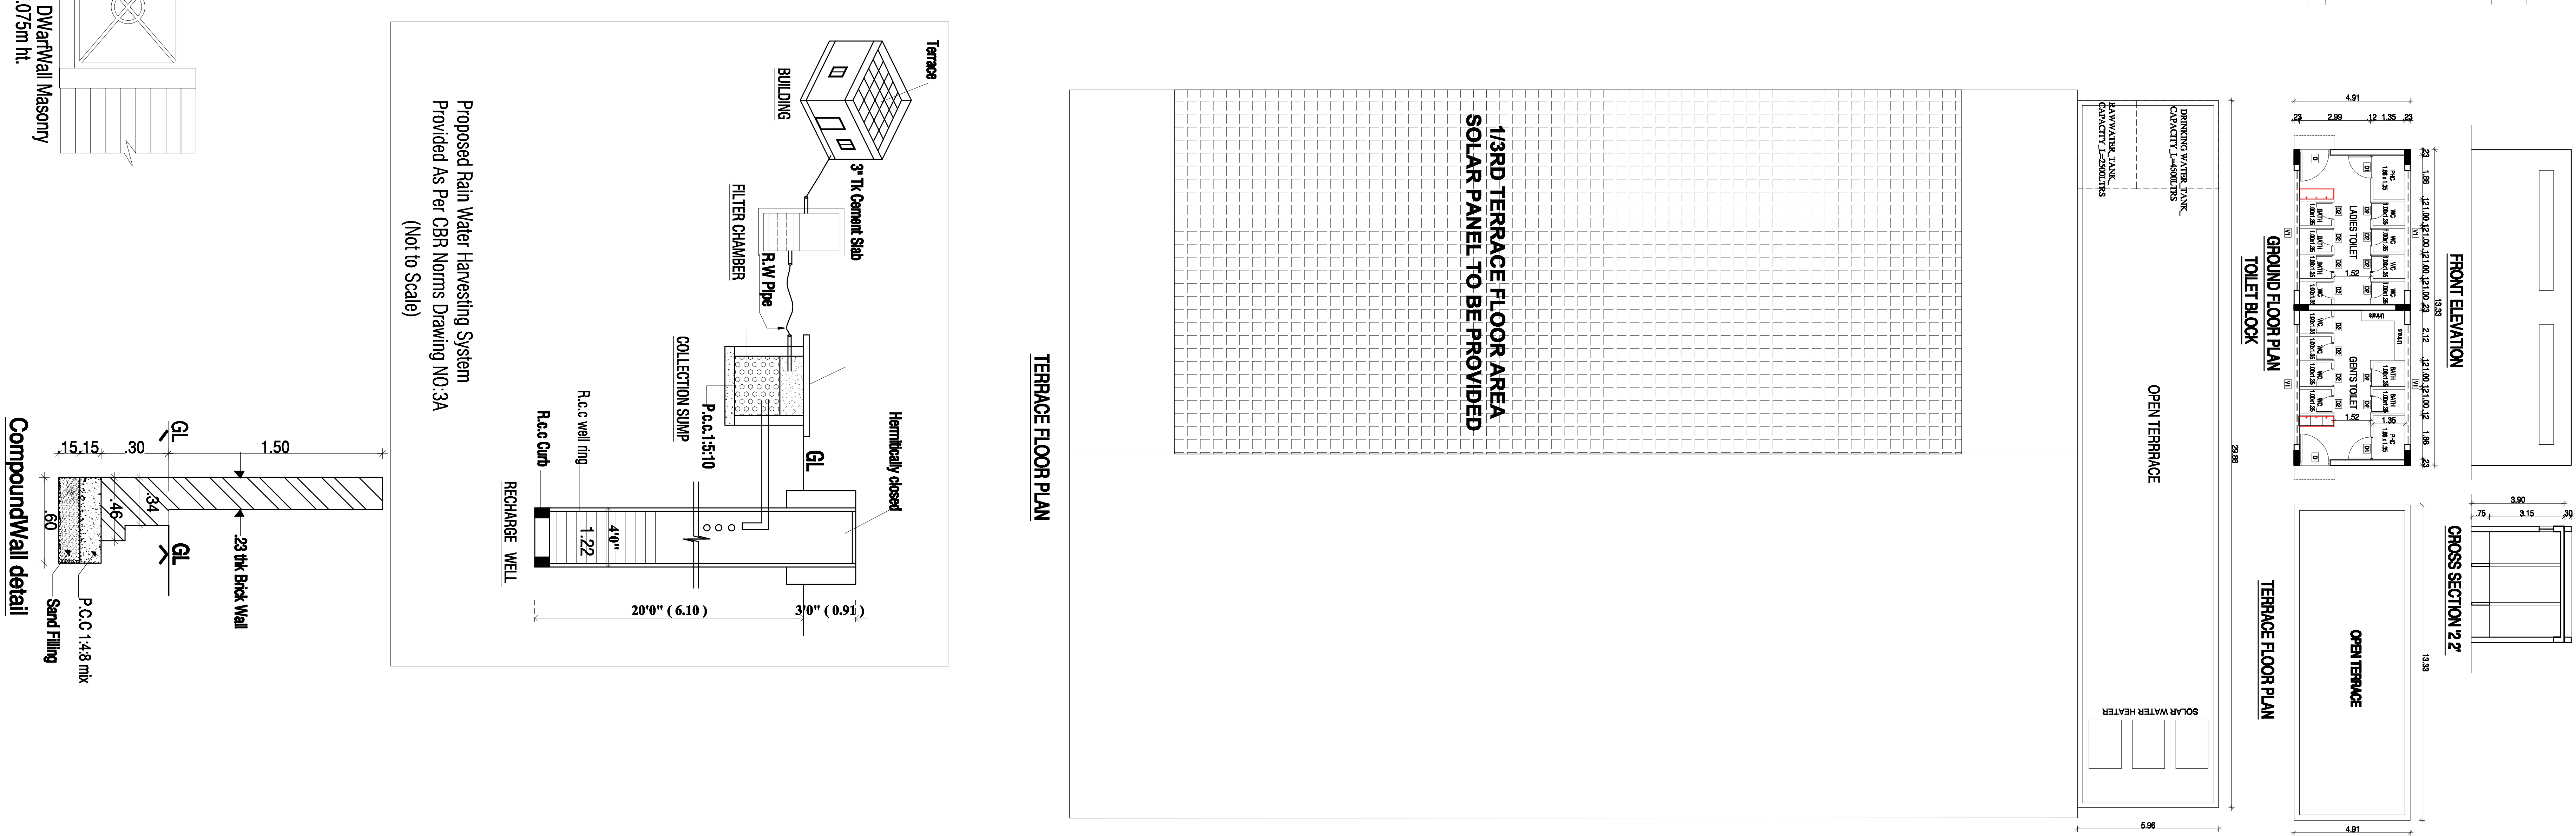
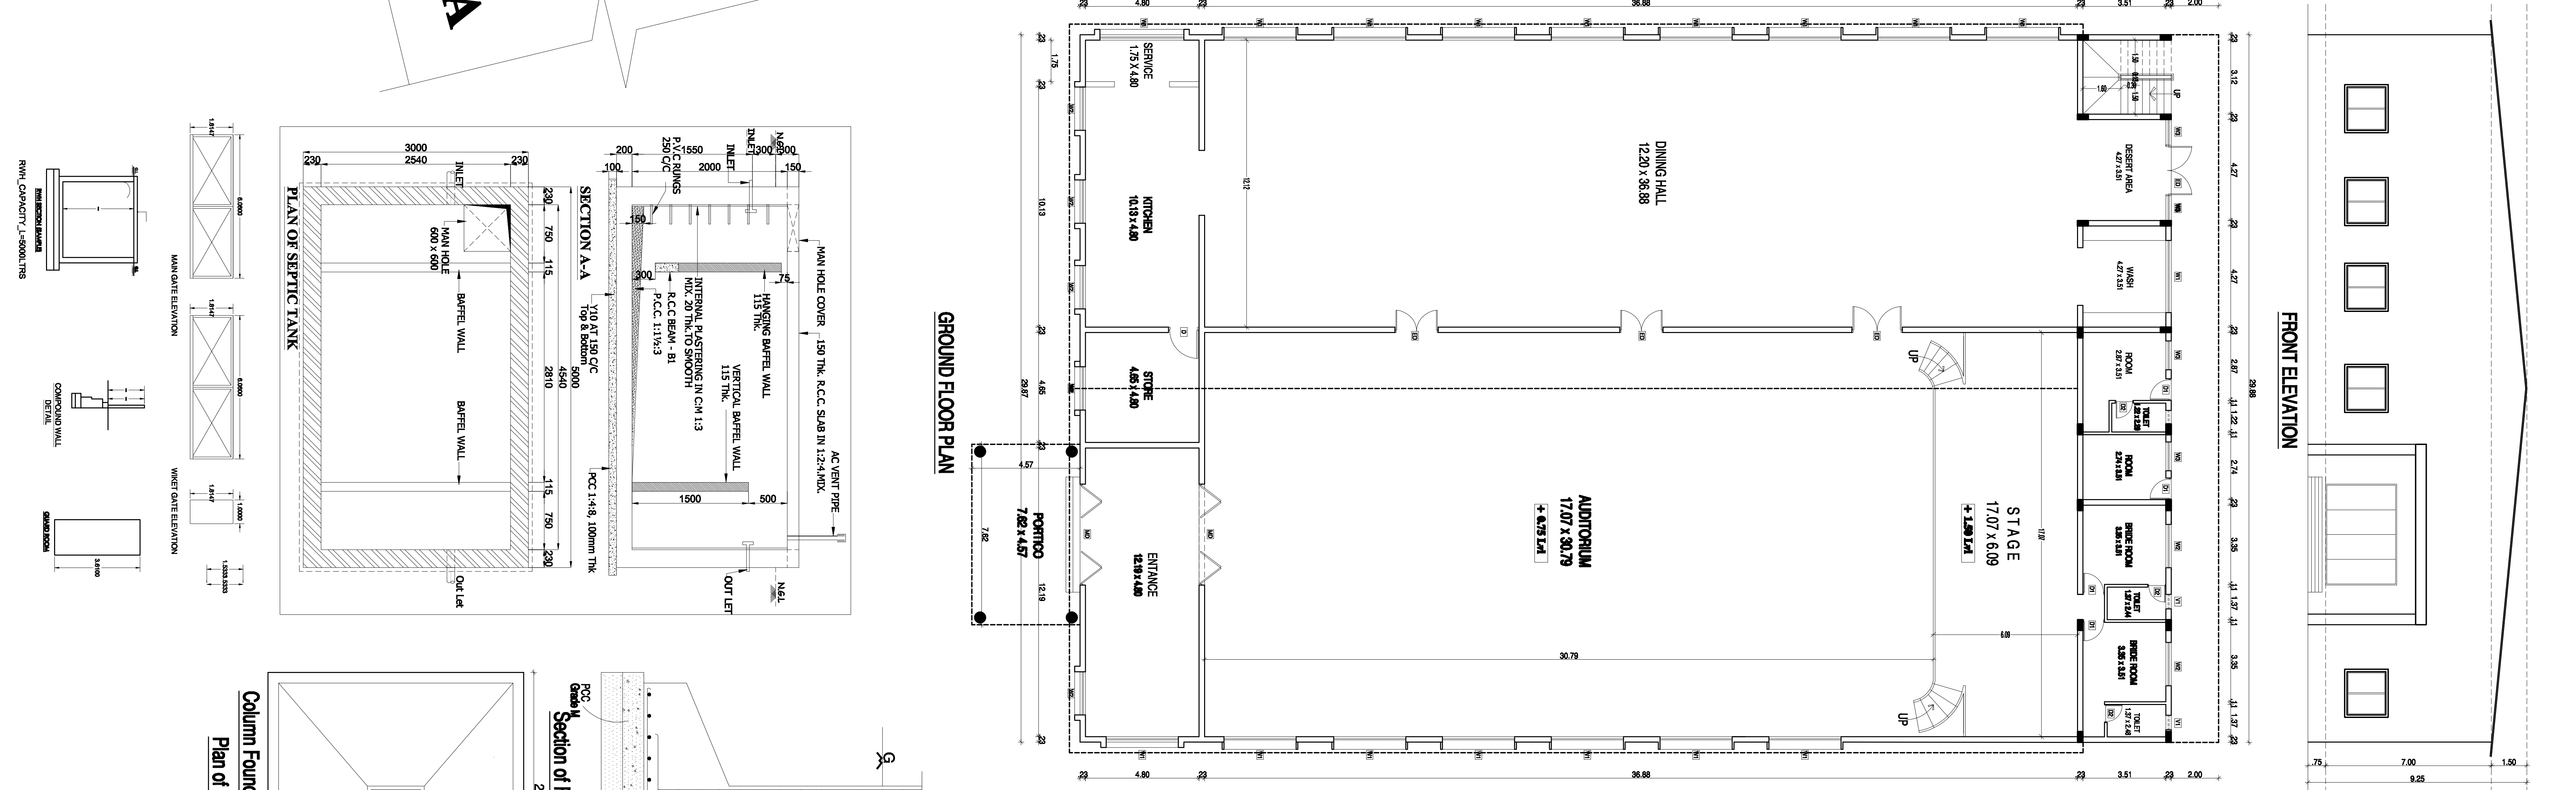


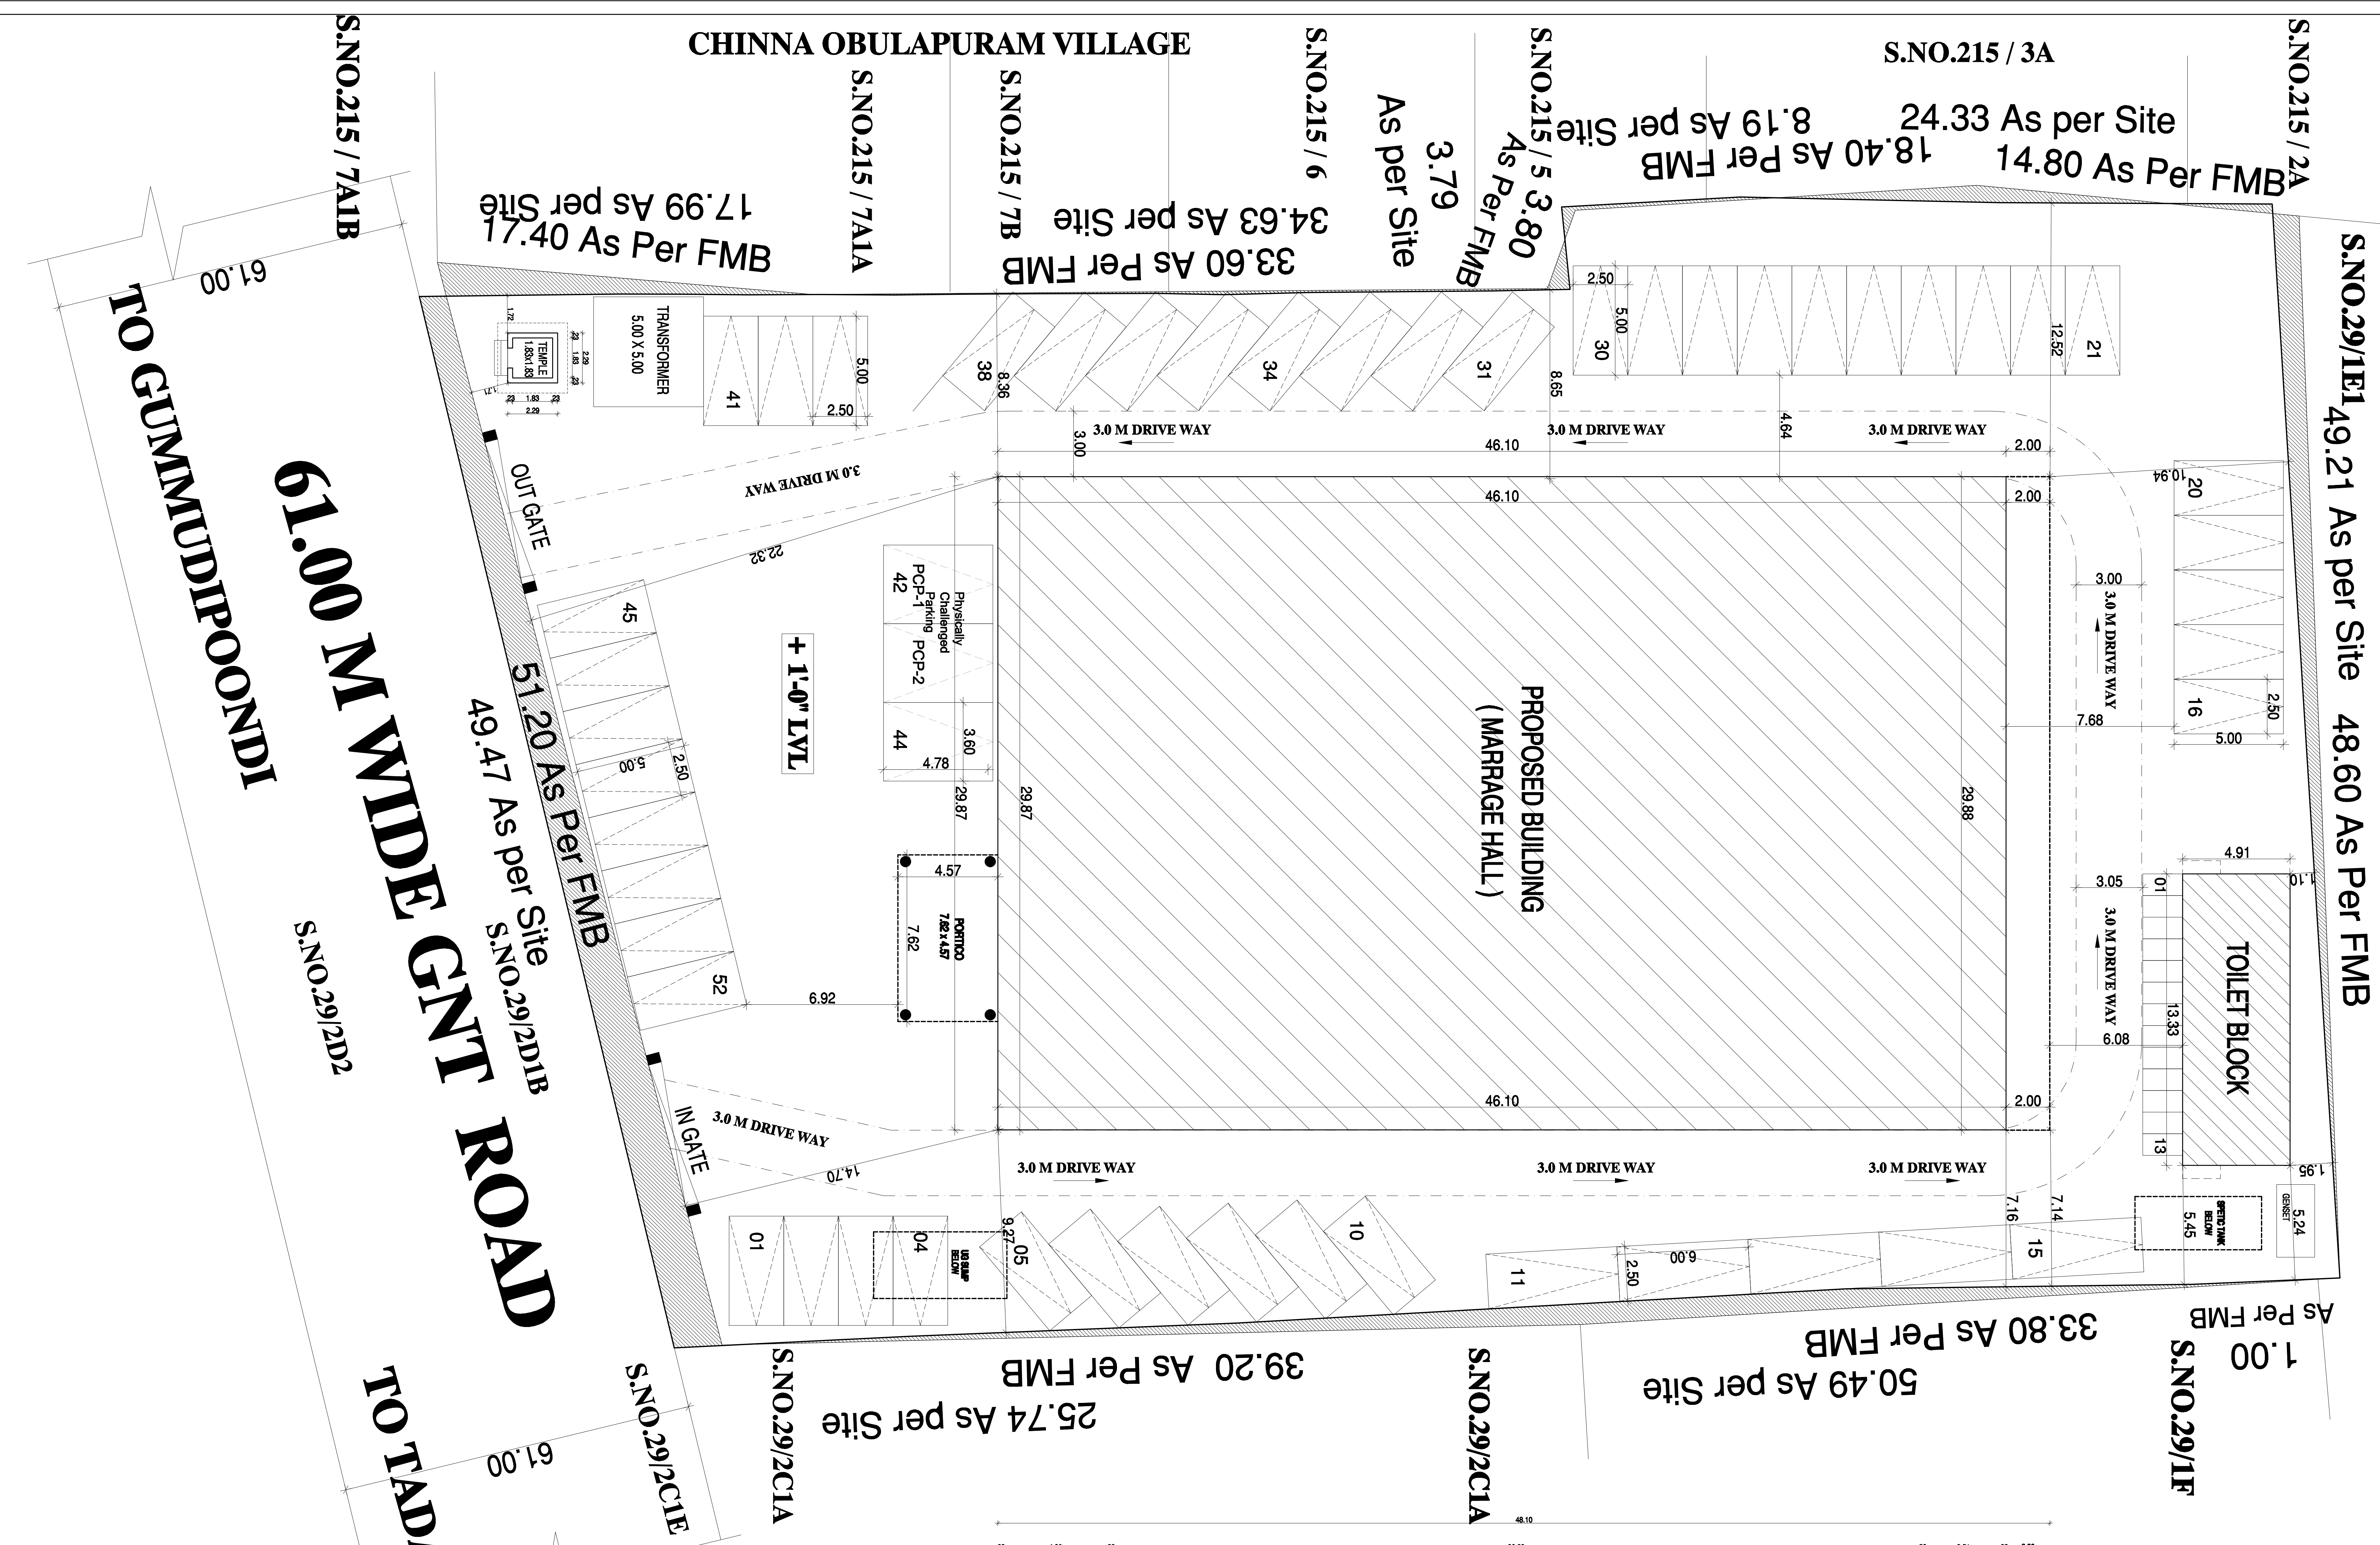

PLAN SHOWING THE PROPOSED COMMERCIAL (MARRAGE HALL)		
BUILDING WITH GROUND + 1 FLOORS		
IN S.NO. 29/ I/EZ AND 29/2D/A , THIRUPAPALLA VILLAGE , GUMDIPOONDI TALUK , THIRUVALLUR DISTRICT .		
Alea Statement.	(sqm)	
Pkg Area (As Per Document)	-	3892.70
Pkg Area (As Per Patta)	-	3900.00
MARRAGE HALL F.S.I Area	Sqm	
Floor Detail	F.S.I Area	
Ground Floor Area	1472.00	
First Floor Area	178.00	
Total Floor Area	1650.00	
Toilet Block Area	65.50	
Grand Total Area	1715.50	
F.S.I Calculation =	$\frac{1715.50}{3892.70}$	= 0.44
Required Car Parking - 11 nos Provided Car Parking - 52 nos	11 nos - 52 nos	
Required Two Wheeler Parking - 11 nos Provided Two Wheeler Parking - 13 Nos	11 nos - 13 Nos	
JONERY SCHEDULE		
MD	3.00 X 2.40	Door
D	1.20 X 2.40	Door
ED	1.80 X 2.40	Door
D1	0.90 X 2.40	Door
D3	0.75 X 2.40	Door
W1	3.05 X 1.50	Window
W2	1.80 X 1.50	Window
W3	1.20 X 1.50	Window
W4	0.90 X 1.50	Window
V1	5.00 X 0.90	Ventilator
V2	0.60 X 0.90	Ventilator
NOTE : ALL DIMENSIONS AREA IN METERS		
SCALE : 1:100		
COLOR INDEX		
☐ BOUNDARY	W	
☐ PROPOSED		
☐ ROAD	E	
		
APPLICANT SIGNATURE 		
STRUCTURAL ENGINEER		