
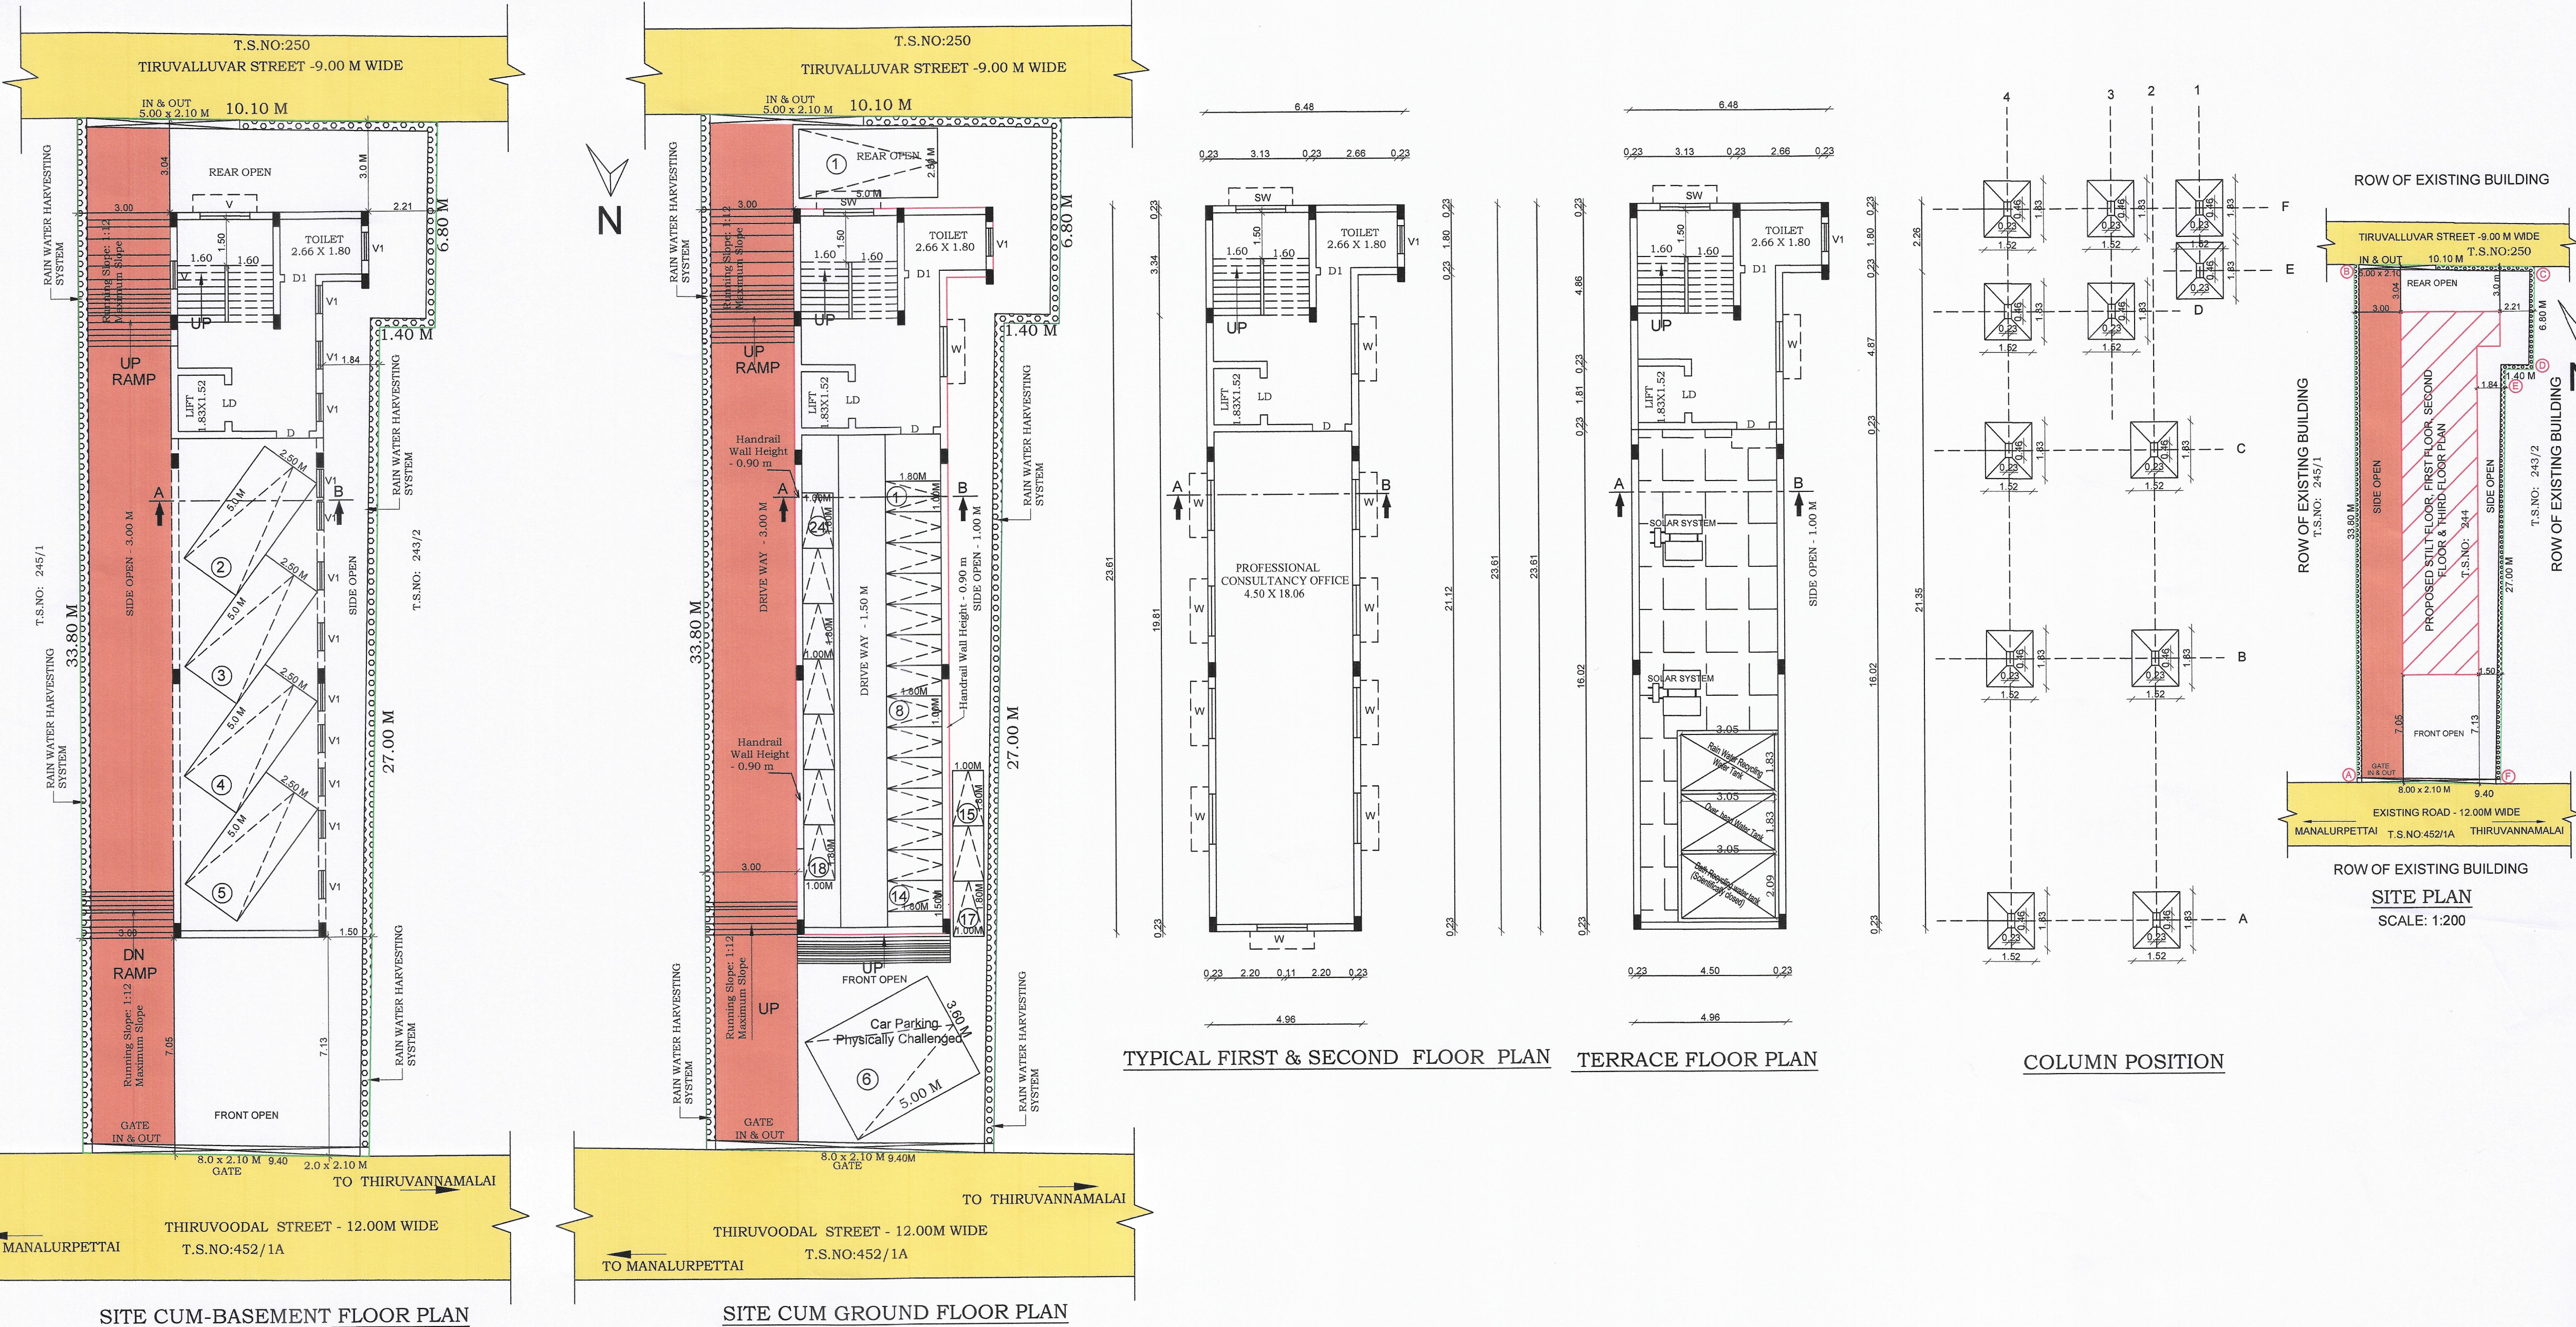


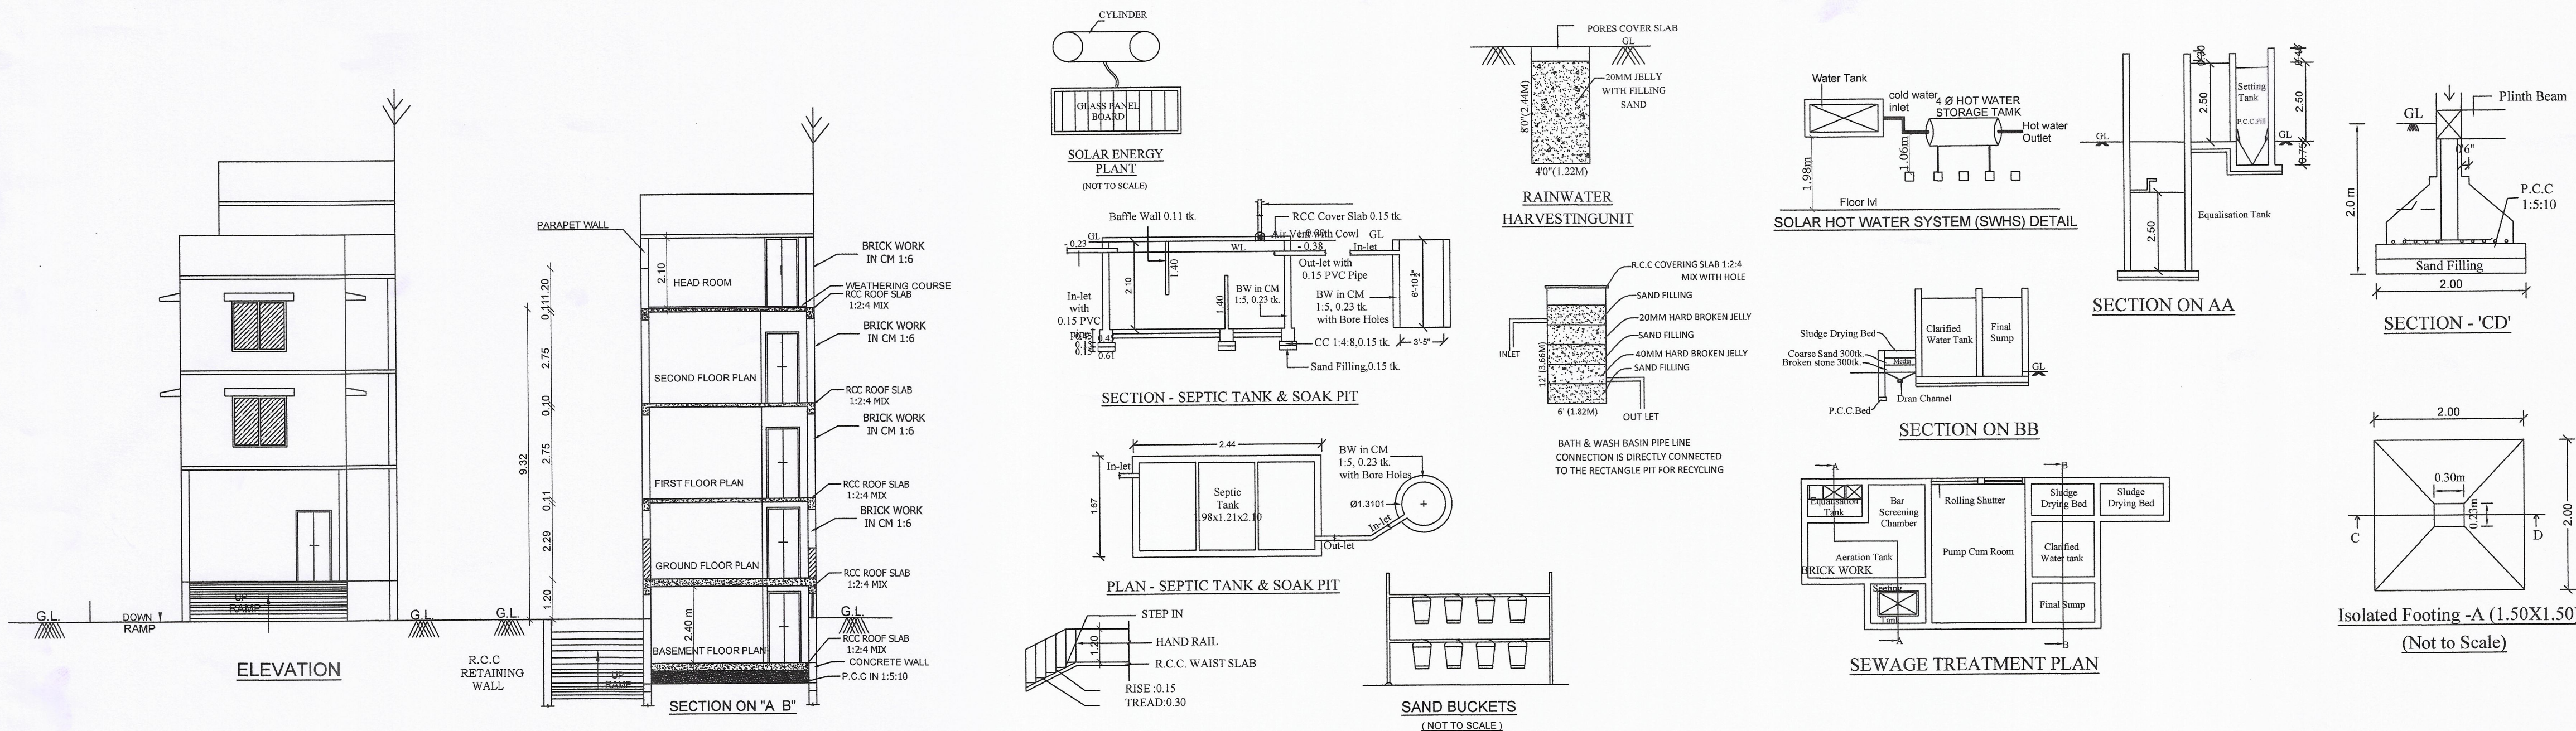

PLAN SHOWING THE PROPOSED CONSTRUCTION OF COMMERCIAL BUILDING "PROFESSIONAL CONSULTING OFFICE" IN SEMI-BASEMENT & GROUND + 3 FLOORS IN WARD NO: 3, BLOCK NO: 5, T.S.NO: 244, TIRUVANNAMALAI TOWN, TIRUVANNAMALAI TALUK & DISTRICT.

APPLICANT NAME:- Mrs. V. USHA
SCALE:- 1: 100

AREA DETAILS:-
TOTAL AREA OF THE SITE ---- 294.50 Sq.mt (3170 Sq.ft)

BUILDING AREA STATEMENT			
DESCRIPTION	FSI	Non - FSI	TOTAL AREA
	sq.mt	sq.mt	sq.mt
BASEMENT FLOOR	-	120.54	120.54
GROUND FLOOR	-	120.54	120.54
FIRST FLOOR	120.54	-	120.54
SECOND FLOOR	120.54	-	120.54
HEAD ROOM	-	29.82	29.82
TOTAL FLOOR	241.08	270.90	511.98

JOINERY DETAILS			
TYPE	DESCRIPTION	SQ. METER	SQ. FEET
D	DOOR	1.00 X 2.13	3'3" X 7'-6"
D1	DOOR	0.76 X 2.13	2'6" X 7'-6"
LD	LIFT DOOR	1.22 X 2.13	4'-0" X 7'-6"
GW	GRILL WINDOW	1.83 X 1.83	6'-0" X 6'-0"
W	WINDOW	1.83 X 1.83	6'-0" X 6'-0"
V	VENTILATOR	1.83 X 1.83	6'-0" X 6'-0"
SW	SLIDING WINDOW	1.83 X 1.83	6'-0" X 6'-0"
V1	VENTILATOR	0.91 X 0.61	3'-0" X 2'-0"

FA	FIRE ALARM	STEPS DETAILS
FE	FIRE EXTINGUISHER	WIDTH - 1.50m
FB	FIRE BUCKET	TREAD - 0.30m
		RISER - 0.15 m

COLOUR INDEX:-	
BOUNDARY SHOWN	=
PROPOSED BLDG. SHOWN	=
DRIVEWAY	=
EXISTING ROAD	=

FLOOR SPACE INDEX:-	= 241.08 / 294.50 = 0.82
	0.82 < 2.00

PARKING DETAILS	
TOTAL PROVIDED CAR PARKING : 6 nos	(Including PH Provided)
TOTAL PROVIDED TWO WHEELER = 24 nos	
ONLINE APPLICATION NO. SWP/BPA/009720/2023	
BUILDING APPROVAL NO : 26/2023	

SIGNATURE OF OWNER

V. Usha

Er. J. MALATHY, B.E.(GEOTECH),
Govt. Registered Geo Tech Engineer,
Reg. No: GTA/21/05/001 (DTCP),
No. 58, Phase - III, Vasantham Nagar E-4,
VALLALAR, VELLORE - 632 009.

Er. D. THIRUGANASAMBANDAM
B.E.(Civil), M.Tech.(Structural Engg.) M.B.A.,
Registered Structural Engineer Grade - I,
Reg. No. SE/Gr-I/19/05/010
Deputy Director of Town and Country Planning (DD, T&CP)
Vellore - 632 001.

Er. S. DHANESH, D.C.D.C.E.,
Registered Engineer-Grade-III,
Reg. No. RE/Gr-III/01/2020
Deputy Director Town and Country Planning
(D.T.C.P.), Vellore - 632 001.
Cell No : 99945 27047

SIGNATURE OF LBS / ENGINEER / ARCHITECT