
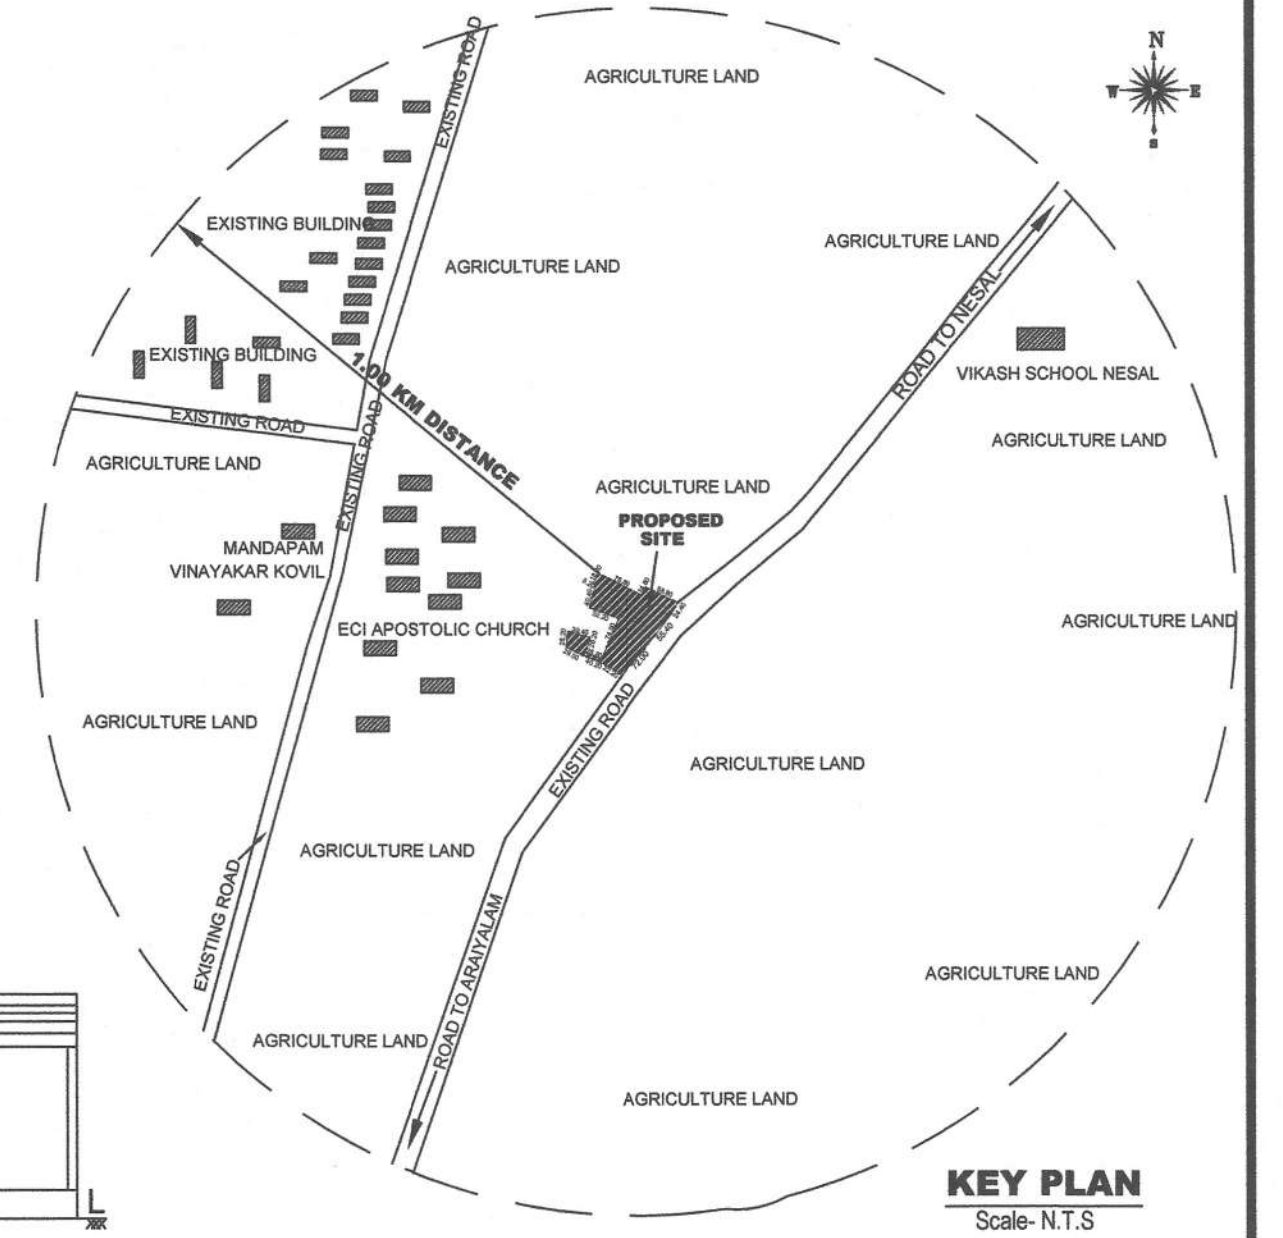


PLAN SHOWING THE PROPOSED BUILDING AND MACHINERIES OF 'COASTLINE POWER TRANSMISSIONS PVT LTD' LOCATED IN S.F. No. 65/4, 65/8, 65/11, 65/12A, 65/12B ARAIYALAM VILLAGE, ARANI TALUK, TIRUVANNAMALAI DISTRICT. PINCODE 632326

SCALE: 1 INCH = 8 FEET (OR) 1:100.

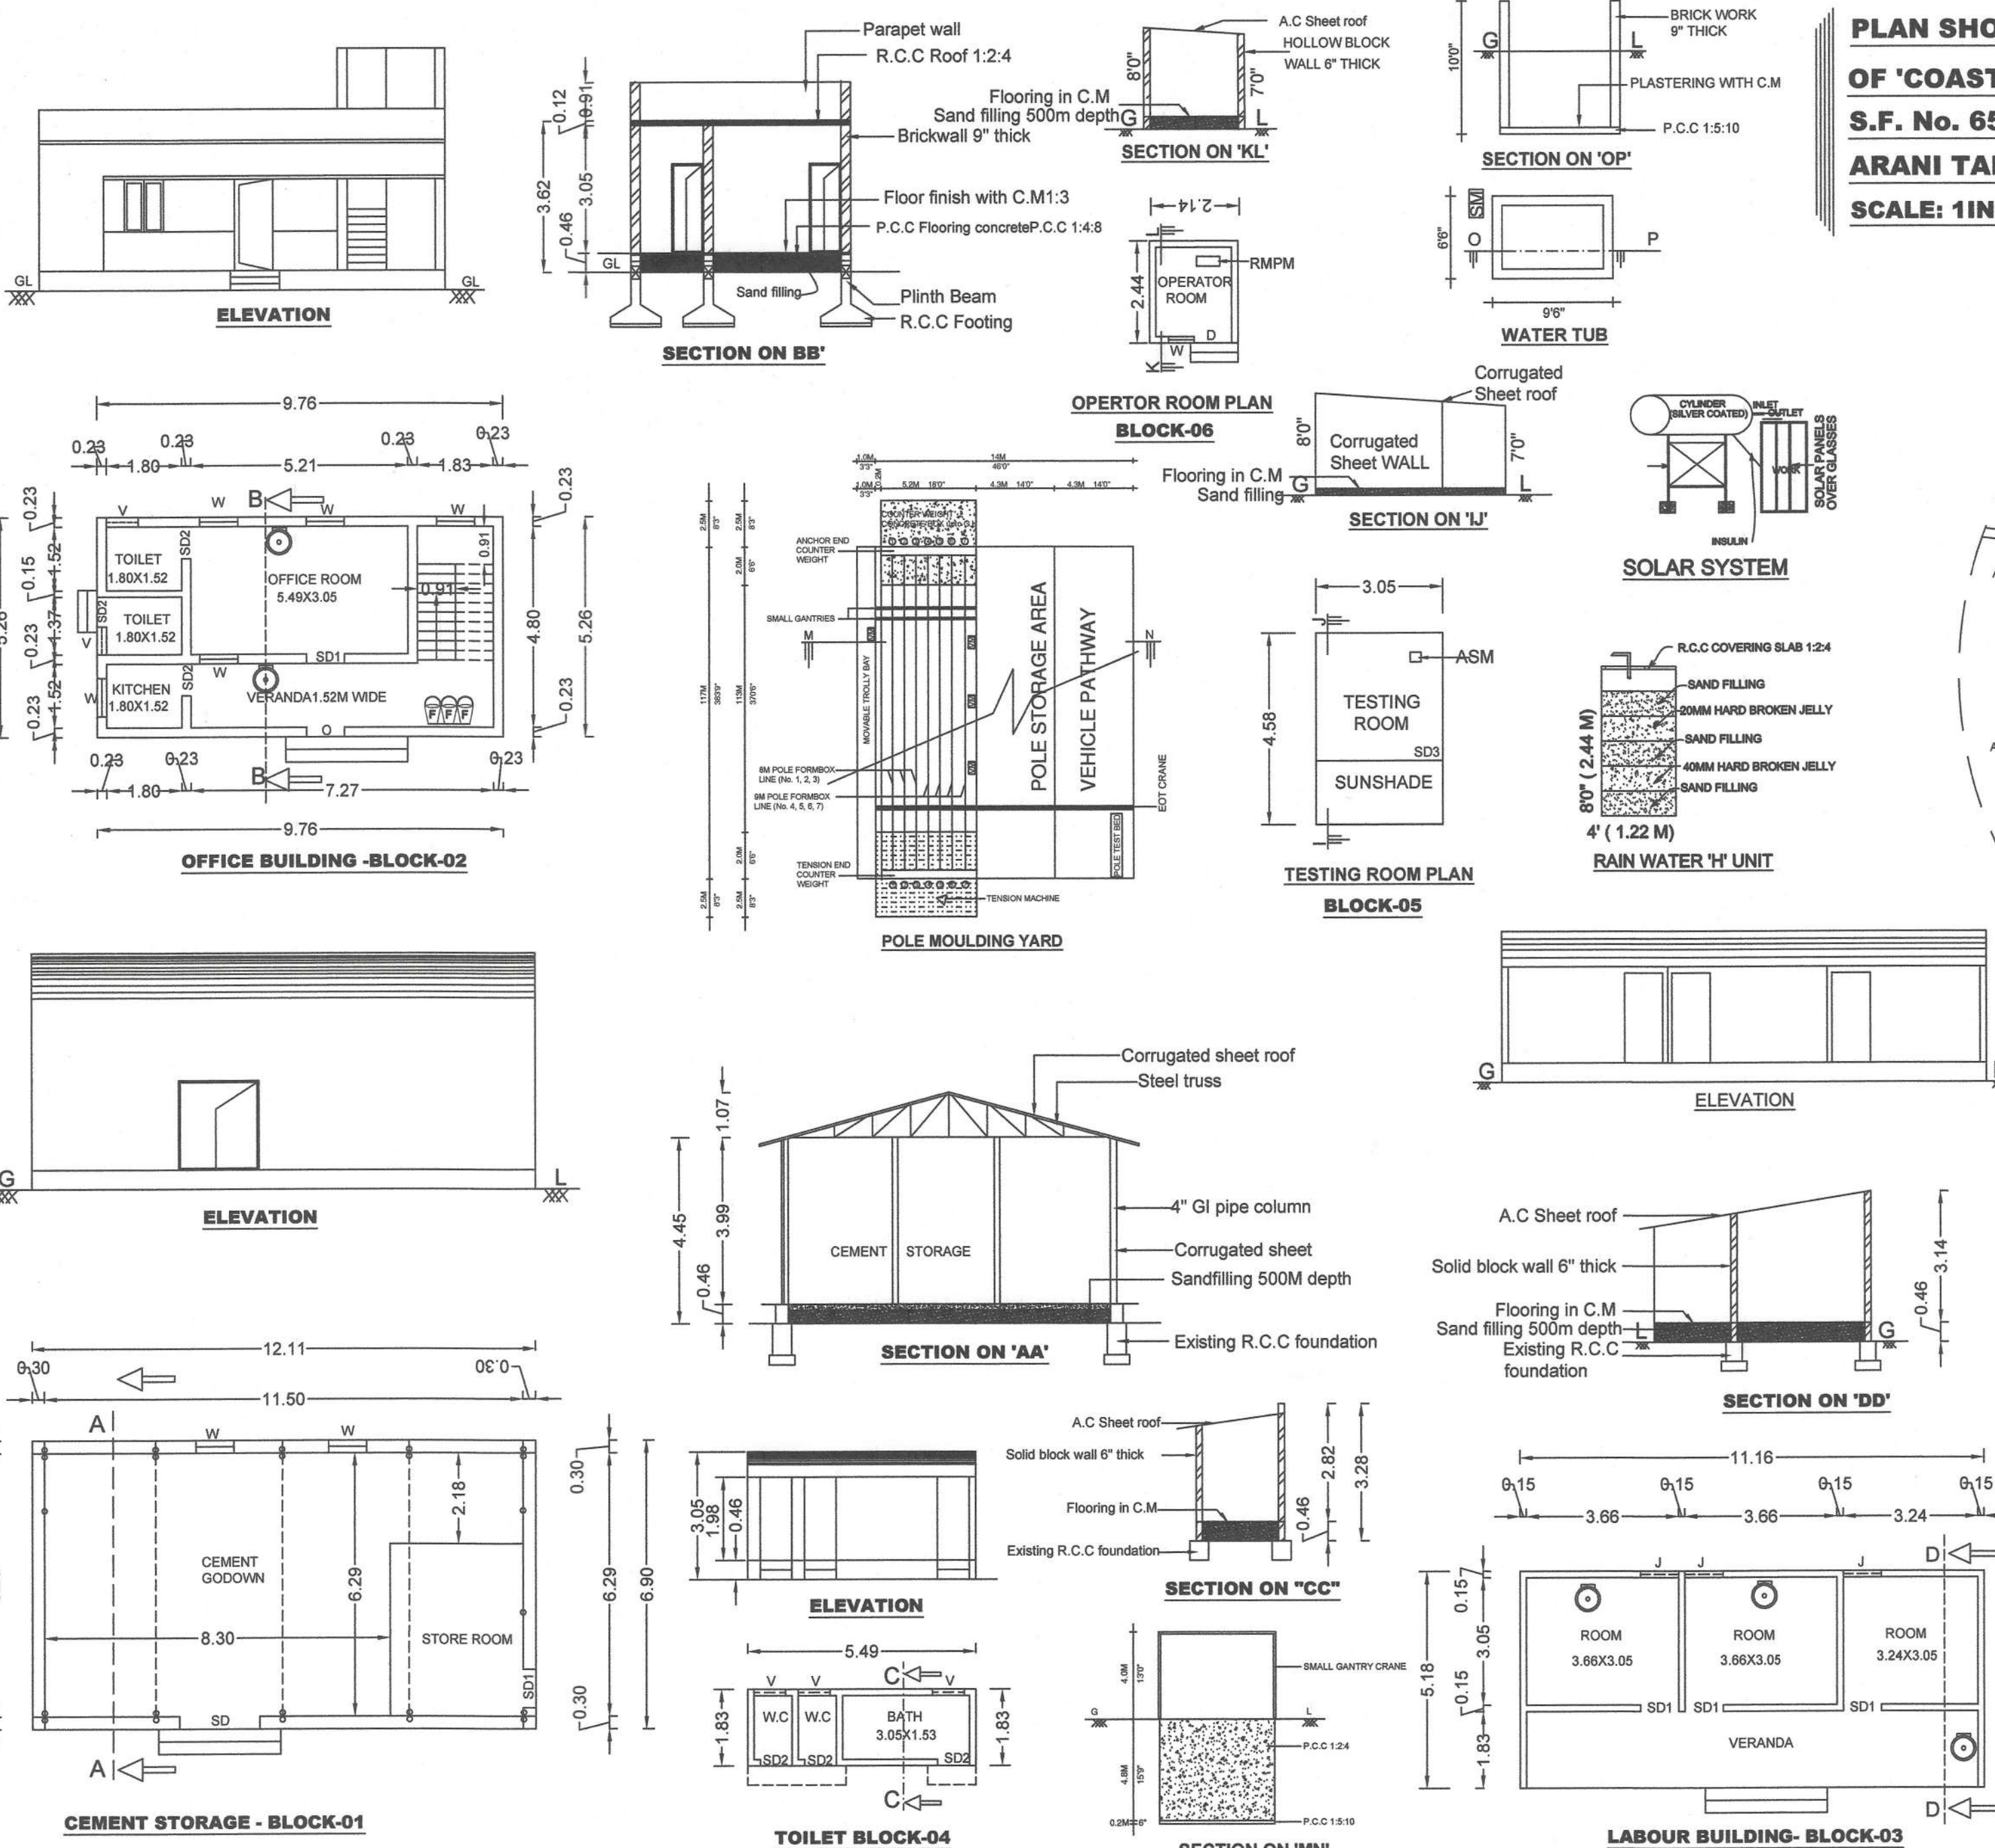

MACHINERY DETAILS

SL.NO	MACHINERY DETAILS	NOS	TOTAL H.P
1.	EOT CRANE (OR) ELECTRIC HOIST MOTOR	1	5.00
2.	TENSION MACHINE MOTOR	1	5.00
3.	AGGREGATE SIEVER MACHINE MOTOR (ASM)	1	1.00
4.	READY MIX PLANT ALL MOTOR (RMPM)	1	45.00
5.	BOREWELL MOTOR	1	5.00
6.	SUMP MOTOR (SM)	1	3.00
7.	VIBRATOR MOTOR (4NOS) (VM)	4	1.50
8.	STEPPDOWN TRANSFORMER	1	1.0
9.	WELDING MACHINE 2 Φ	1	400RPM

Total HP = 66.50HP+400RPM

SPECIFICATIONS

ALL THE DETAILS ARE SHOWN IN SECTION ON 'J-S'

FIRE CERTIFICATE

NO OBJECTION CERTIFICATE FROM FIRE SERVICES DEPARTMENT WAS OBTAINED.

ALL DIMENSIONS ARE SHOWN IN METER

JOINERY DETAILS

	M
SD	STEEL DOOR
SD1	STEEL DOOR
SD2	STEEL DOOR
W	WINDOW
V	VENTILATOR
J	JOLLY

1	F.E	Fire Extinguisher
2	SAND	BUCKETS
3	MV	MECHANICAL VENTILATION

AREA STATEMENT:-

FLOOR NAME	Total Buildup Area SQ.M	Non-FSI Area SQ.M	Net FSI Area SQ.M
AS PER DOCUMENT AREA --- 12900.00			
BLOCK-01 GROUND FLOOR CEMENT GODOWN AREA	83.56	-----	83.56
BLOCK-02 GROUND FLOOR OFFICE AREA	51.33	-----	51.33
BLOCK-03 GROUND FLOOR LABOUR BUILDING AREA	57.82	-----	57.82
BLOCK-04 TOILET AREA	10.05	-----	10.05
BLOCK-05 GROUND FLOOR TESTING ROOM AREA	13.95	-----	13.95
BLOCK-06 GROUND FLOOR OPERATOR ROOM AREA	5.20	-----	5.20
TOTAL AREA	221.91	---	221.91

OPEN AREA OF THE SITE - 12678.09

FLOOR SPACE INDEX

FLOOR AREA RATIO	= 221.91 / 12900.00	= 0.017 < 1.50
------------------	---------------------	----------------

ONLINE APPLICATION NO:SWP/BPA/0017067/2023

BP/AD - DTCP (TVM) : 52 /2023

For COASTLINE POWER TRANSMISSION PVT LTD

 Authorised Signatory


APPLICANT SIGNATURE

Er. P. RADHA, M.E.(Srs) M.E.C.Engg.
 Govt. Registered Structural Engineer, Grade-I,
 Regd. No: SE/GR-42205/029(DTCP)
 No. 6B, Phase III, Vasantham Nagar Extn.,
 Vaitalar, Vellore 632 009.
 Mobile No: 8778228956, 9500482883

STRUCTURAL ENGINEER SIGNATURE,

Er. V. JAISANKAR, D.C.E.,
 Registered Engineer,
 Grade-II (RE) With Vellore DTCP
 Reg. No. RE/Gr-111919/04026 DL.05.04.2019
 No. 8, Ma. Pa. Sarathi Nagar, Kallipattinai,
 Vellore - 632 012. Cell : 94434 03834

REGISTERED ENGINEER SIGNATURE

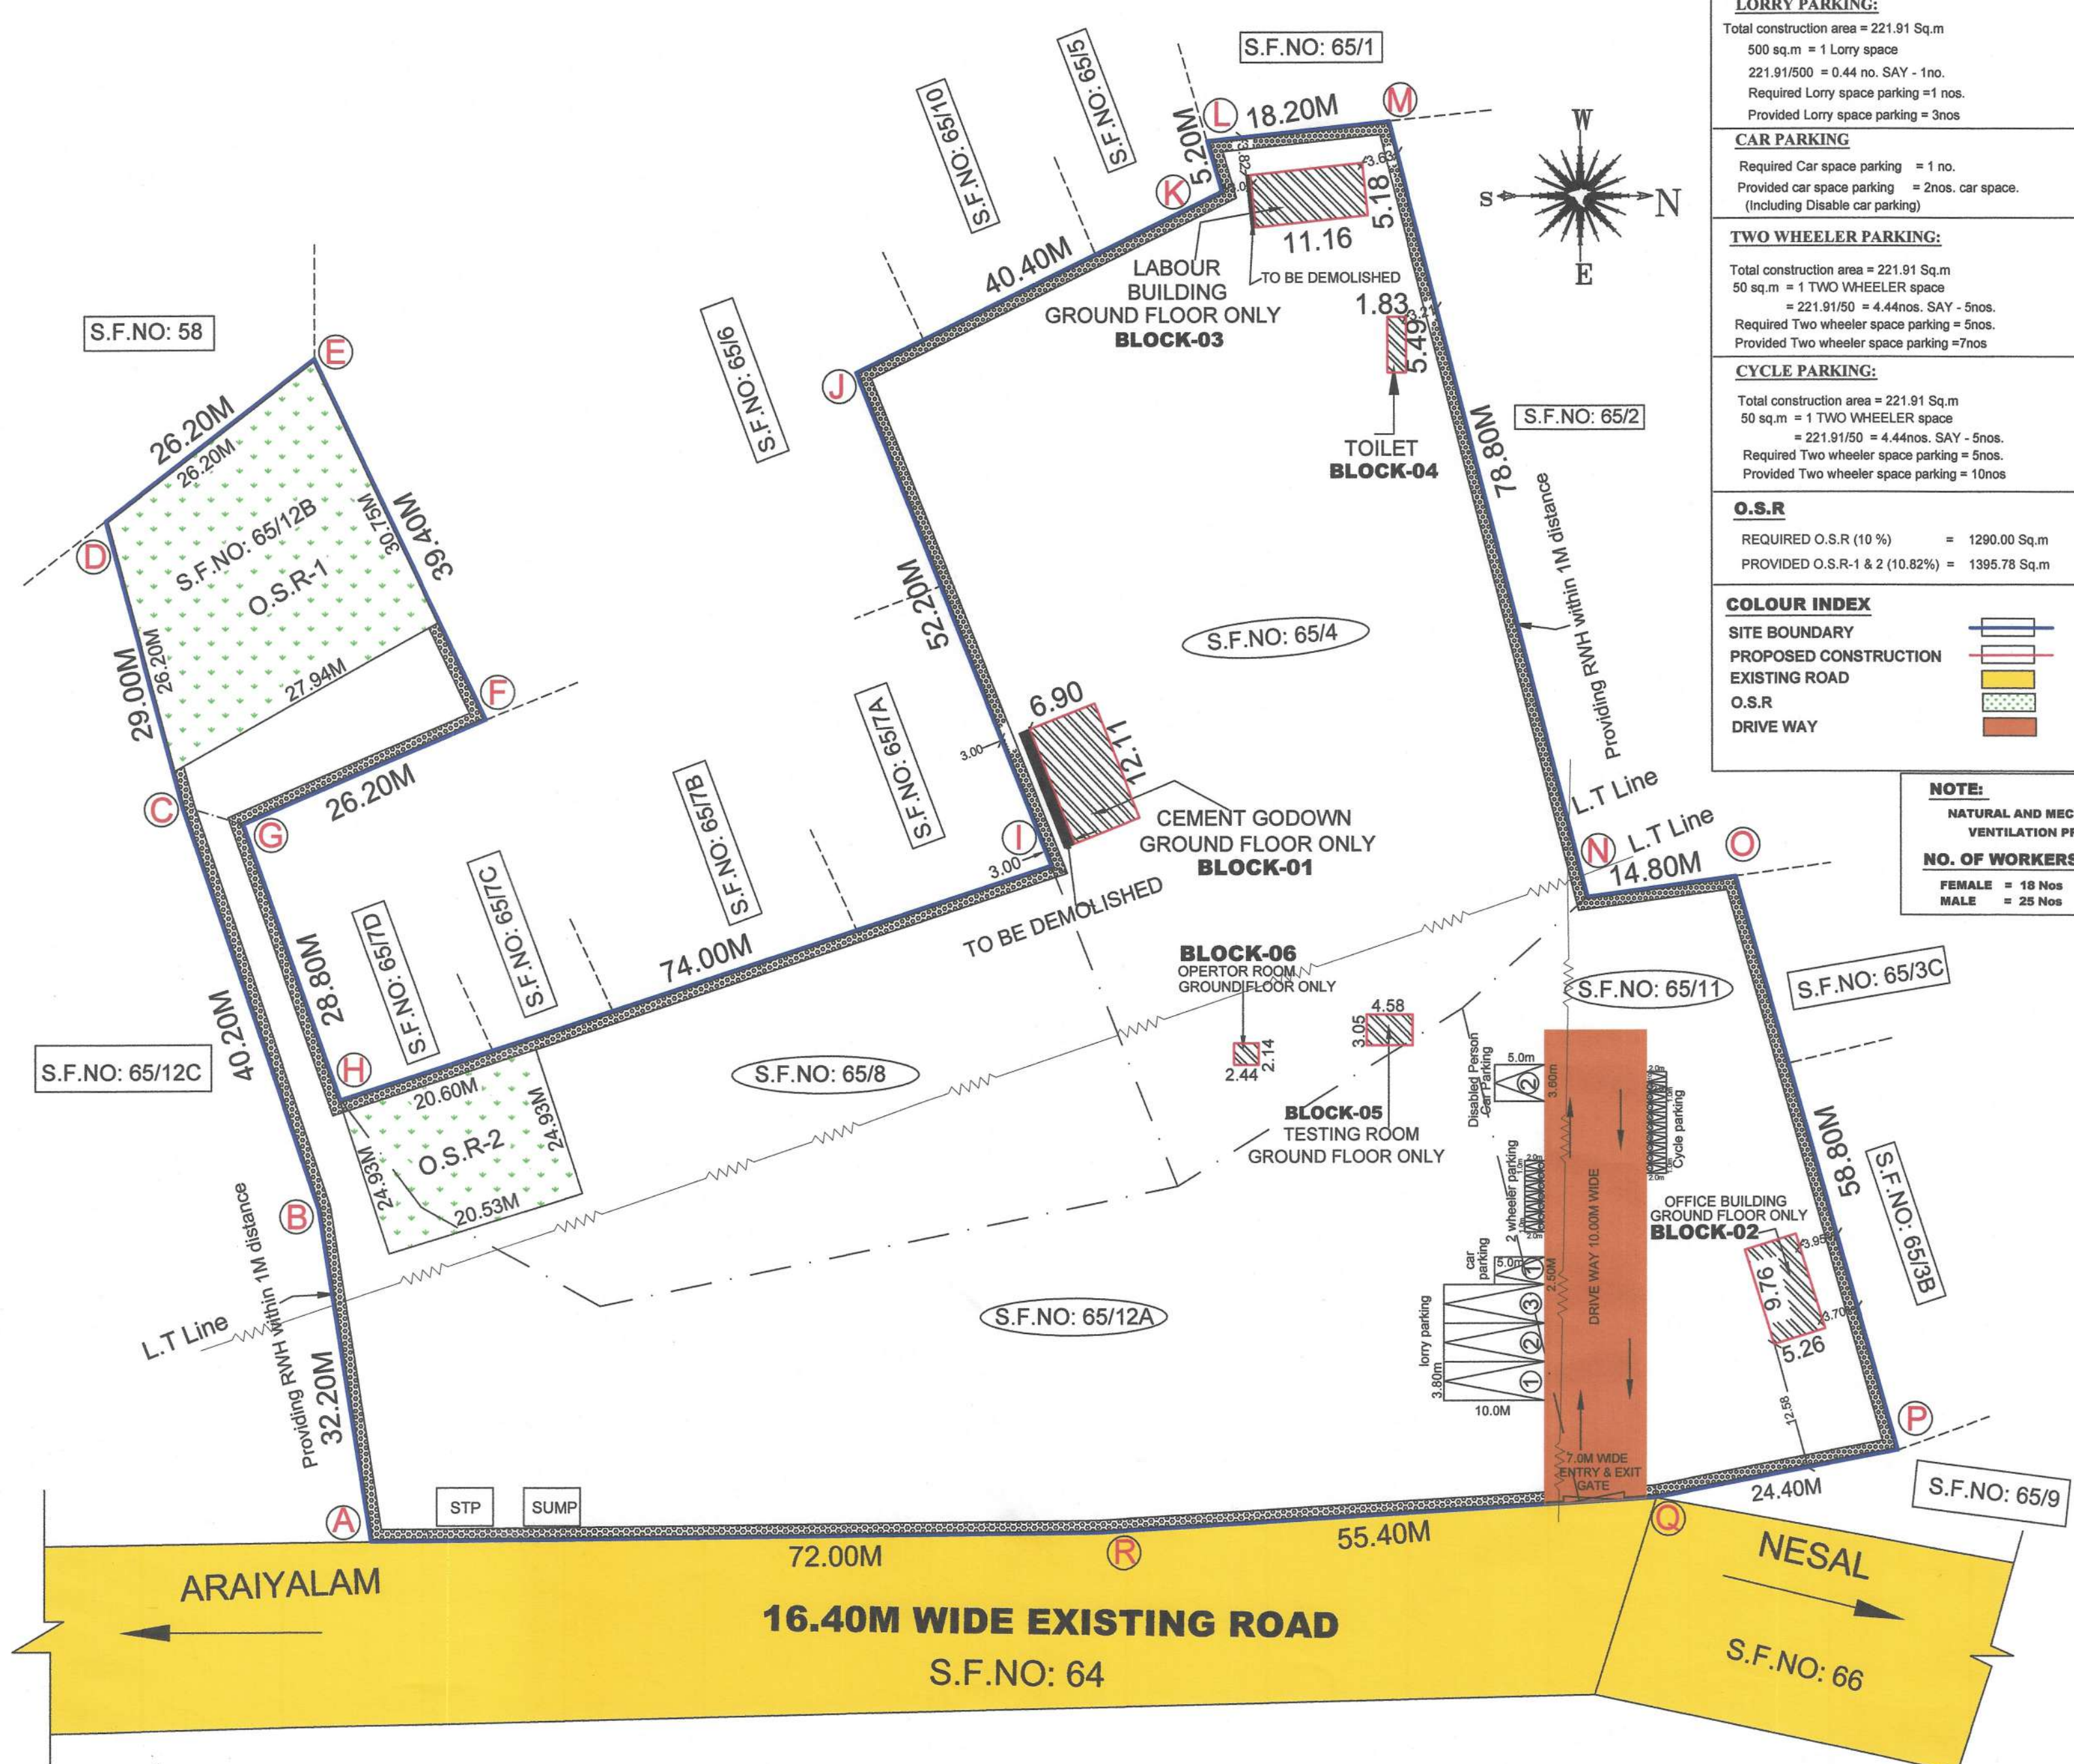

**SITE PLAN
SCALE - 1: 400**