


PLAN SHOWING THE PROPOSED ADDITIONAL CONSTRUCTION OF "SRI VIDHYALAKSHMI MATRIC HIGHER SECONDARY SCHOOL AND CBSE SCHOOL" IN GROUND FLOOR AND FIRST FLOOR IN S.F.NO-355/1B2.4A,5B,6B1.6B2, 359/1A,1B,2A,2B1.2B2, 3A,3B1.3B2.4B, 6,7.8.360/1,2,3&4 AT KEELPUDUR VILLAGE, CHENNAIKUPPAM POST& PANCHAYAT, K.V KUPPAM TALUK AND VELLORE DISTRICT.

SCALE: 1 inch = 8 Feet (or) 1 cm.= 1m.

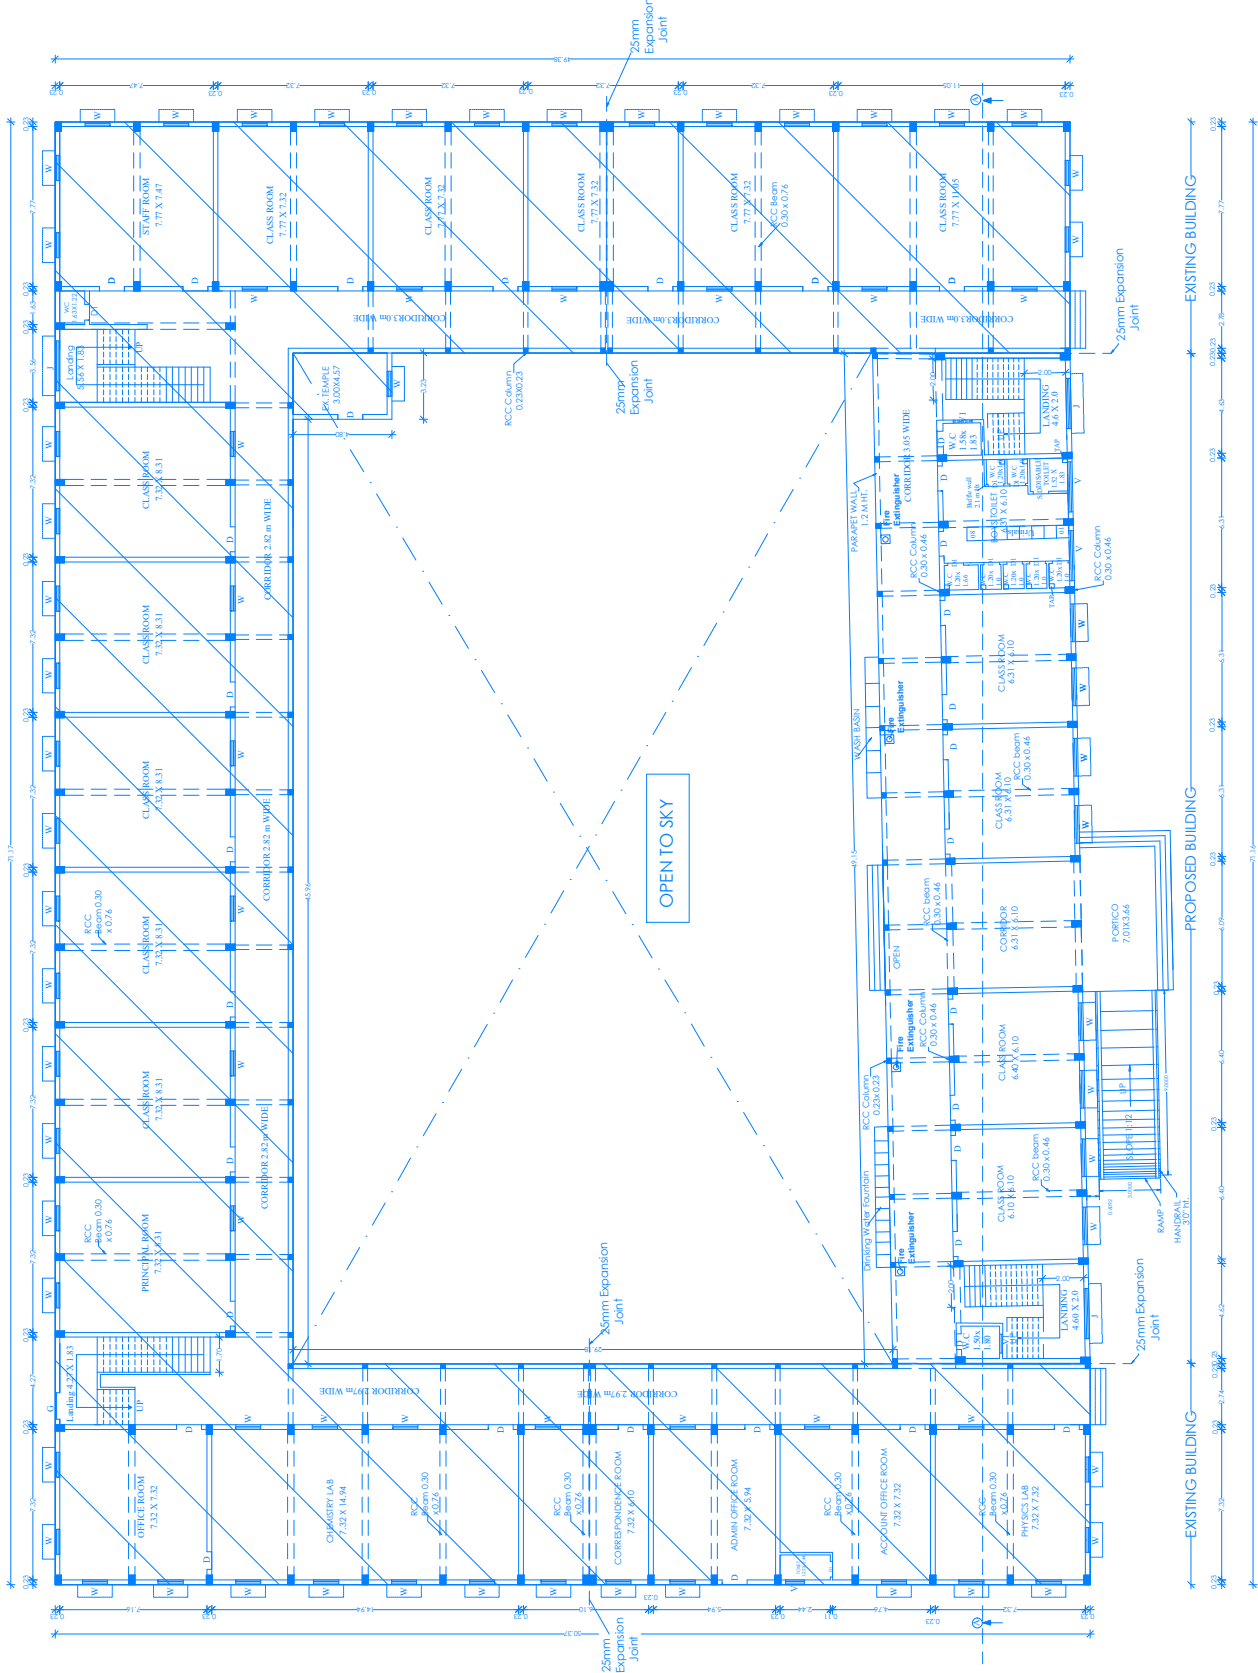

GROUND FLOOR PLAN

AREA DETAILS:

BLOCK NO	FLOOR	FSI	NONFSI	TOTAL	REMARKS
BLOCK-01	G.F	1665.51	-	1665.51	NON-RESIDENTIAL
BLOCK-01	F.F	1665.51	-	1665.51	NON-RESIDENTIAL
BLOCK-01	G.F	497.53	-	497.53	NON-RESIDENTIAL
BLOCK-01	F.F	497.53	-	497.53	NON-RESIDENTIAL
BLOCK-01	HER	-	66.61	66.61	PROPOSED BUILDING
BLOCK-01	TOTAL AREA	4008.22	66.61	4064.83	

JOINTERY DETAILS:

Door	D	4' 0" X 7' 0"	1.22m X 2.13m
Window	W	6' 0" X 4' 6"	(1.83m X 1.37m)
Jolly	J	8' 0" X 5' 0"	(2.44m X 1.52m)
Ventilator	V	8' 0" X 2' 0"	(2.44m X 0.61m)
Ventilator	V	8' 0" X 2' 0"	(2.44m X 0.61m)
Ventilator	V	3' 0" X 2' 0"	(0.90m X 0.61m)

OFFICE USE:

S. Prakash Kumar


APPLICANT'S SIGNATURE

S. Prakash Kumar

S. K. VENKATESAN
REGISTERED ARCHITECT
No. 10, 11, 12, 2010

PLAN SHOWING THE PROPOSED ADDITIONAL CONSTRUCTION OF "SRI VIDHYALAKSHMI MATRIC HIGHER SECONDARY SCHOOL AND CBSE SCHOOL" IN GROUND FLOOR AND FIRST FLOOR IN S.F.NO:355/1B2,4A,5B,6B1,6B2, 359/1A,1B,2A,2B1,2B2, 3A,3B1,3B2,4B, 6,7,8,360/1,2,3&4 AT KEELPUYUR VILLAGE ,CHENNAKGUPPAM POST& PANCHAYAT, K.V KUPPAM TALUK AND VELLORE DISTRICT.

SCALE: 1 inch = 8 Feet (or) 1cm.= 1m.

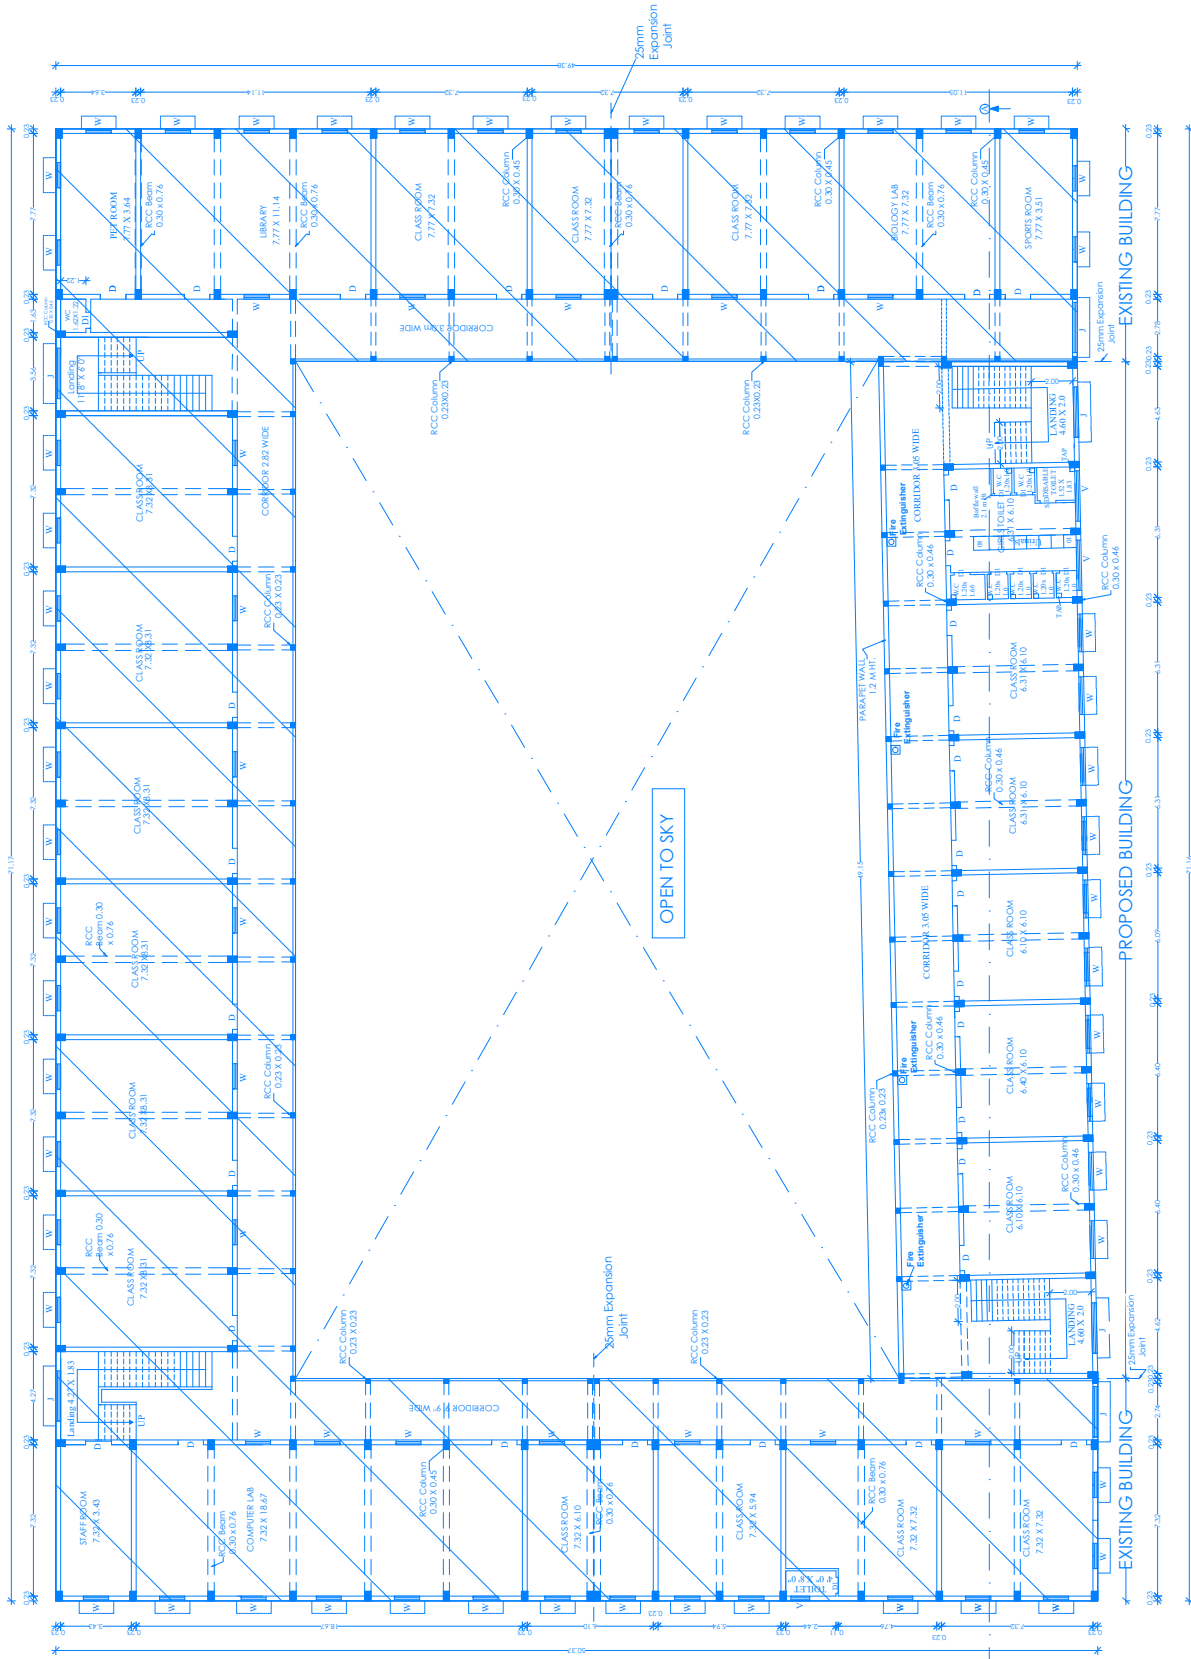

FIRST FLOOR PLAN

SHEET NO :

AREA DETAILS:

BLOCK NO	FLOOR	FS	NOHFS	TOTAL	REMARKS
	FF	1665.51	-	1665.51	
BLOCK-01	G.F	497.43	-	497.43	PROPOSED BUILDING
	FF	497.43	-	497.43	
BLOCK-01	FF	471.77	-	471.77	PROPOSED BUILDING
	HR	-	666.1	666.1	
TOTAL AREA				4300.22	666.1
					4166.83

BLOCK NO	FLOOR	FS	NON-FS	TOTAL	REMARKS
BLOCK 01 PROA.001	FF	1665.51	-	1665.51	Existing
BLOCK 01 PROA.001	GF	497.43	-	497.43	
BLOCK 01 PROA.001	FF	471.77	-	471.77	
BLOCK 01 PROA.001	FF	471.77	66.63	538.40	PROPOSED BUILDING

OFFICE USE:



APPLICANT'S SIGNATURE


E- K VENKATESAN

CONSTRUCTION ENGINEER


STRUCTURAL ENGINEER

Ar. V. SANJAY KUMAR, E. Arch.,
Registered Architect (RA)
Regd. No. RA / JULY2003 / 007
With Joint Office, District Town & Country Planning, (A, B & C)
Rm. 3, 400 Complex, First Floor, New Bye-pass Road,
Green Circle, Vellore - 632 004, Tamil Nadu.
Ph: 83008 69321 / 80726 23084
E-mail: sanjay.lathar95@gmail.com


REGISTERED ARCHITECT

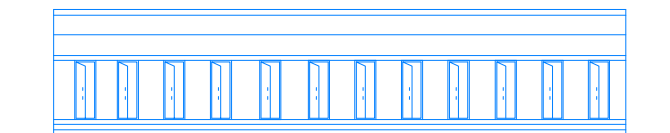


FRONT ELEVATION(BLOCK 10)

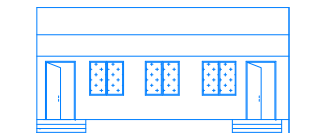


FRONT ELEVATION
(BLOCK 11)

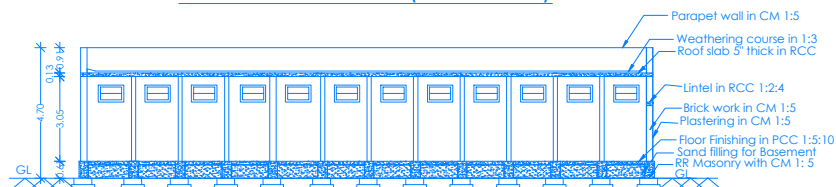


SECTION ON 'JJ'

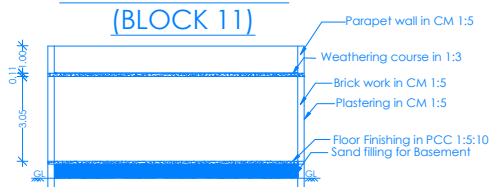


SECTION ON 'LL'

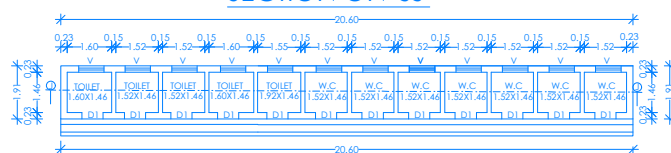


GROUND FLOOR PLAN((BLOCK 10)

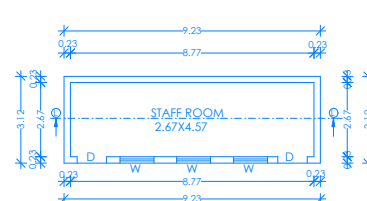


GROUND FLOOR
PLAN (BLOCK 11)

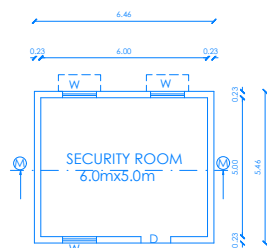

GROUND FLOOR
PLAN (BLOCK 15)

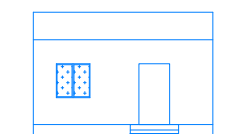

FRONT ELEVATION
(BLOCK 15)

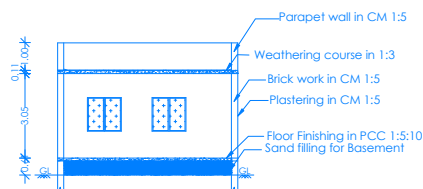

SECTION ON 'MM'

OFFICE USE:

JOINERY DETAILS:

	Ft.	m.
Door.....D.....	3' 6" X 7' 0".....	(1.07m X 2.13m)
Door1..... D1.....	2'6" X 7' 0".....	(0.76m X 2.13m)
Window.....W.....	4' 0" X 4' 6".....	(1.22m X 1.37m)
Ventilator..... V.....	3' 0" X 2' 0".....	(0.91m X 0.61m)

© Astolickumov

APPLICANT'S SIGNATURE


Er. K. VENKATESAN
B.Tech., ME(Struct), MBA. M.Sc.(REV), D.Astro., ME., AN
Regd. Construction Engineer - (CE)
Regd. No. CE / 19 / 04 / 013
With Deputy Director of Town & Country Planning (DD.T&CP)
No. 1, GC'S Complex, First Floor, New Bypass Road,
Green Circle, Vellore - 632 004, Tamil Nadu.
Ph. - 830008.69321 / 93453.05948.

CONSTRUCTION ENGINEER

EX.BUILDING DETAILS

BLOCK NO	FLOOR	FSI	NON-FSI	TOTAL	REMARKS
BLOCK 10 TOILET	G.F	39.35	-	39.35	PROPOSED BUILDING
BLOCK 11 STAFF ROOM	G.F	28.79	-	28.79	PROPOSED BUILDING
BLOCK 15 SECURITY ROOM	G.F	-	35.27	35.27	PROPOSED BUILDING
TOTAL AREA		68.14	35.27	103.41	


E. K. VENKATESAN
R.Tech., Hyderabad, M.S.A., M.Sc. (M.E.), D.Arch., M.E.,
Structural Engineer Grade - II (SE)
Regd. No. SE / Gr-II / 19 / 04 / 004
With Deputy Director of Town & Country Planning (DDTSC)
No. 1, 609 Complex, First Floor, New Bye-Pass Road,
Green Circle, Vellore - 522 004, Tamil Nadu,
Ph: 83008 86321 / 83453 05948

STRUCTURAL ENGINEER

V. Sanyal

Ar. V. SANJAY KUMAR, M. Arch.,
Registered Architect (RA)
Regd. No. RA / JULY2023 / 007
With Joint Director, District Town & Country Planning - JJ, DI & CP
No. 1, GDS Complex, First Floor, New Bye-Pass Road,
Green Circle, Vellore - 632 004, Tamil Nadu.
Ph : 83008 69321 / 80726 23084
E-mail : sanjay.latha95@gmail.com

REGISTERED ARCHITECT

