


SITE PLAN SHOWING THE PROPOSED WARE HOUSE BUILDING IN R.S.NO:114/1B2, 2A, 2B, 3, 4, 5A, 5B, 6, 7A, 7B, 130/3C1, 3D1 AT MADHIRIMANGALAM VILLAGE/PANCHAYAT, KOLIYANUR PANCHAYAT UNION, VILLUPURAM TALUK, VILLUPURAM DISTRICT.

APPLICANT : AKR EXPRESS PRIVATE LIMITED,

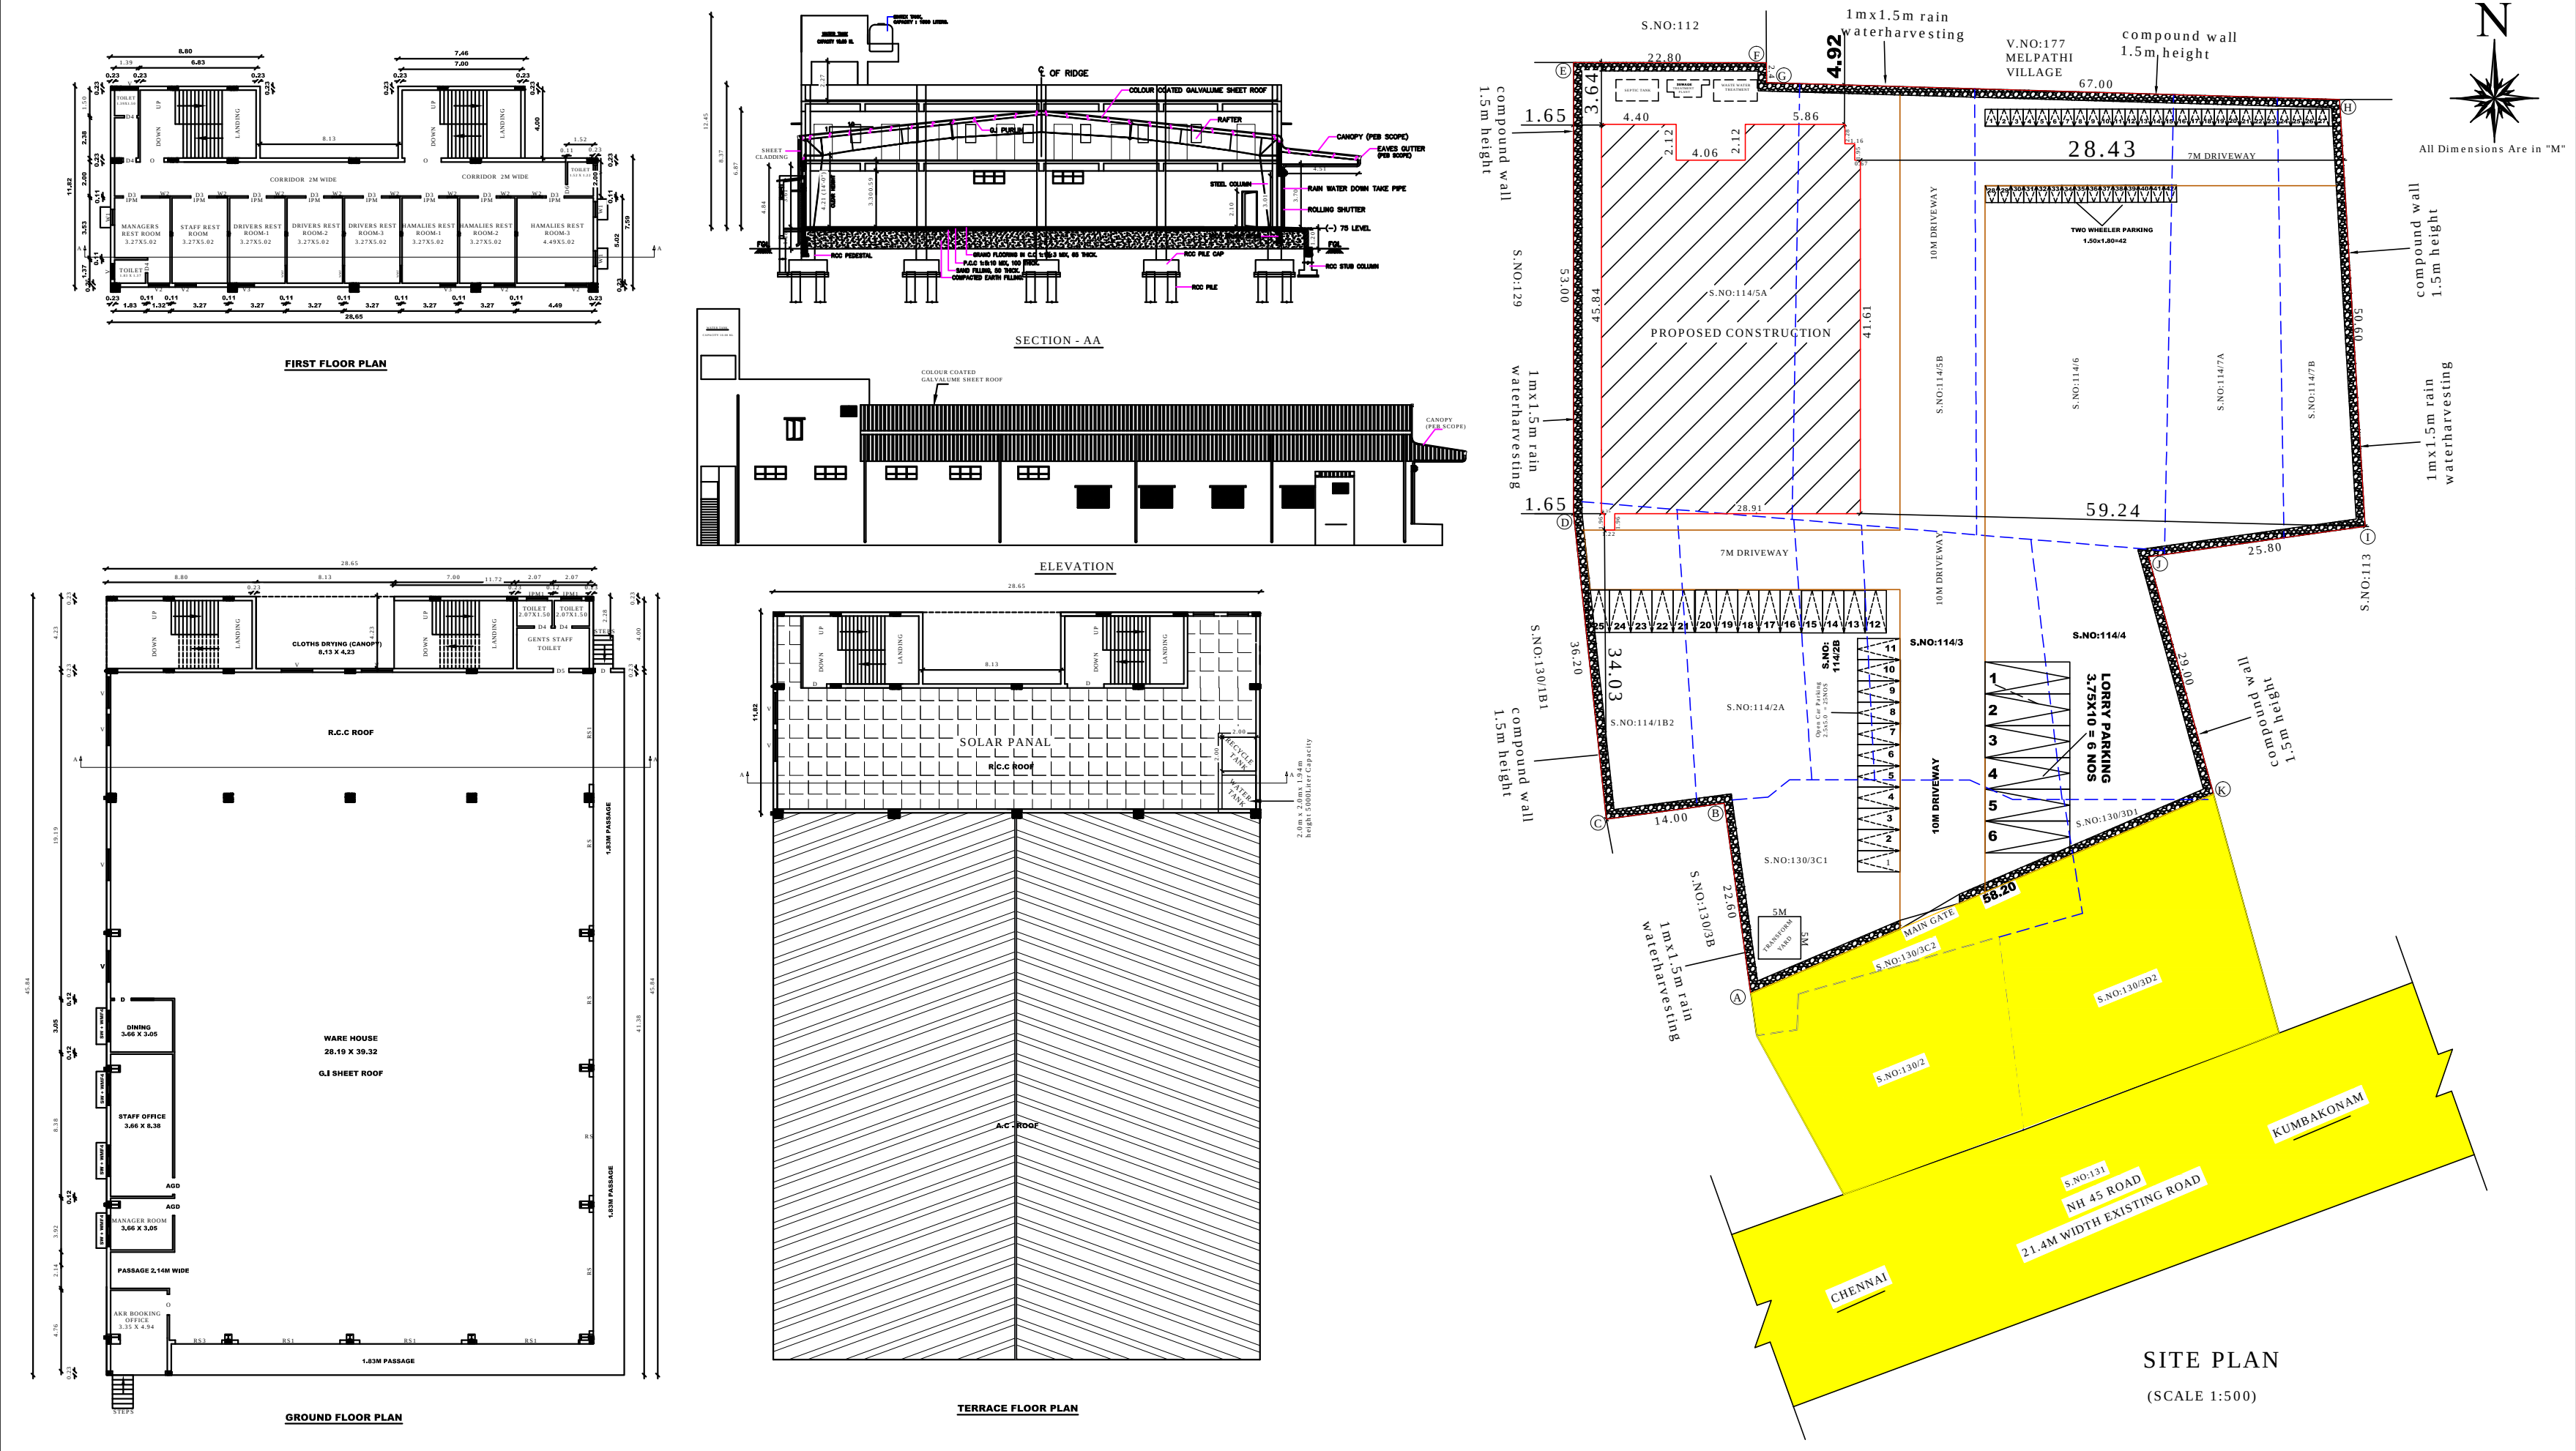

I.REFERENCE:-					
RS	ROLLING SHUTTER	7.00 X 3.05	SW+ WMF4	UPVC WINDOW INSIDE, OUTSIDE WELD MESH FRAME (WMF4)	1.83 X 1.22
RS1	ROLLING SHUTTER	6.00 X 3.05	V	VENTILATOR (N-Type)	1.83 X 7.60
RS2	ROLLING SHUTTER	3.12 X 3.05	LV1	LOUVERED VENTILATOR	9.15 X 6.10
RS3	ROLLING SHUTTER	2.74 X 3.05	IPM	INSECT PROOF MESH (SS)	9.15 X 6.10
D	STEEL FLUSH DOOR	9.15 X 2.13	IPM1	INSECT PROOF MESH (SS)	1.22 X 6.10
D4	FRP DOOR	7.60 X 2.05	D3	STEEL FLUSH DOOR	1.07 X 2.13
D5	FRP DOOR	9.15 X 2.13	D4	FRP DOOR	7.60 X 2.05
AGD	ALUMINIUM GLAZED DOOR	9.90 X 2.13	D6	FRP DOOR	6.90 X 1.98
O	OPEN	1.22 X 2.13			

FA △ FE	- THE PROPOSED BUILDING PROVIDED TO FIRE ALARM	III. <u>PRO CONSTRUCTION AREA DETAILS:-</u>		
	- THE PROPOSED BUILDING PROVIDED TO FIRE EXTINGUISHER	<u>BUILDING</u>	<u>Builtup Area</u>	
			FSI	NON FSI
		1. GROUND FLOOR	1359.74 Sq.m	-
		2. FIRST FLOOR	286.38 sq.m	-
II. <u>SITE AREA DETAILS :-</u>	<u>S.Q.M</u>	TOTAL CONSTRUCTION AREA:- 1646.12 sq.m		
S.NO: 114/I1B2	334.00 sq.m	<u>FLOOR SPACE INDEX</u> FSI = 0.20		
S.NO: 114/2A	450.00 sq.m			
S.NO: 114/2B	250.00 sq.m	<u>PLOT COVERAGE</u> PC = 17.24%		
S.NO: 114/3	650.00 sq.m	IV. <u>PARKING DETAILS:-</u>		
S.NO: 114/4	500.00 sq.m	1.LORRY PARKING 6 NOS		
S.NO: 114/5A	1300.00 sq.m	2.TWO WHEELER PARKING 42 NOS		
S.NO: 114/5B	1150.00 sq.m	3.OPEN CAR PARKING 25 NOS		
S.NO: 114/6	1200.00 sq.m	TOTAL NO OF PARKING = 73 NOS		
S.NO: 114/7A	750.00 sq.m	V. <u>COLOUR INDEX:-</u>		
S.NO: 114/7B	600.00 sq.m	<u>SITE BOUNDARY</u> - 		
S.NO: 130/3C1	650.00 sq.m	<u>PRO. CONSTRUCTION</u> - 		
S.NO: 130/3D1	50.00 sq.m	<u>DRIVEWAY</u> - 		
TOTAL AREA OF SITE :		7884.00 sq.m	<u>EXISTING ROAD</u> - 	

For AKR Express (P) Ltd
Joint Managing Director

APPLICANT

For AKR Express (P) Ltd
Joint Managing Director

For AKR Express (P) Ltd
Joint Managing Director

REGISTERED
STRUCTURAL
ENGINEER

REGISTERED ENGINEER

SITE APPROVAL
Roc. No:SWP/BPA/004411/2022
Site Boundary Shown as "A to K" and
Numbered as SWP/DTCP/VILLUPURAM
Site approval No:41/2023

BUILDING PERMISSION
Roc. No:SWP/BPA/004411/2022
Technical Clearance No: SWP/DTCP/VILLUPURAM
Building Plan No:07/2023

For AKR Express (P) Ltd
Joint Managing Director

DRAFTSMAN GRADE - III
DISTRICT TOWN AND COUNTRY PLANNING OFFICE
VILLUPURAM DISTRICT

For AKR Express (P) Ltd
Joint Managing Director

SUPERVISOR/DRAFTSMAN GRADE - II
DISTRICT TOWN AND COUNTRY PLANNING OFFICE
VILLUPURAM DISTRICT

