


PLAN SHOWING THE PROPOSED CONSTRUCTION OF PHARMA MANUFACTURING BUILDING FOR "M/s. PHARMAFRENCH PRIVATE LIMITED " AT S.F.NO.477/1B1, 477/5B, 477/6, IN V.PUTHOOR VILLAGE, KANDAMANGALAM PANCHAYAT UNION, VILLUPURAM TALUK AND DISTRICT

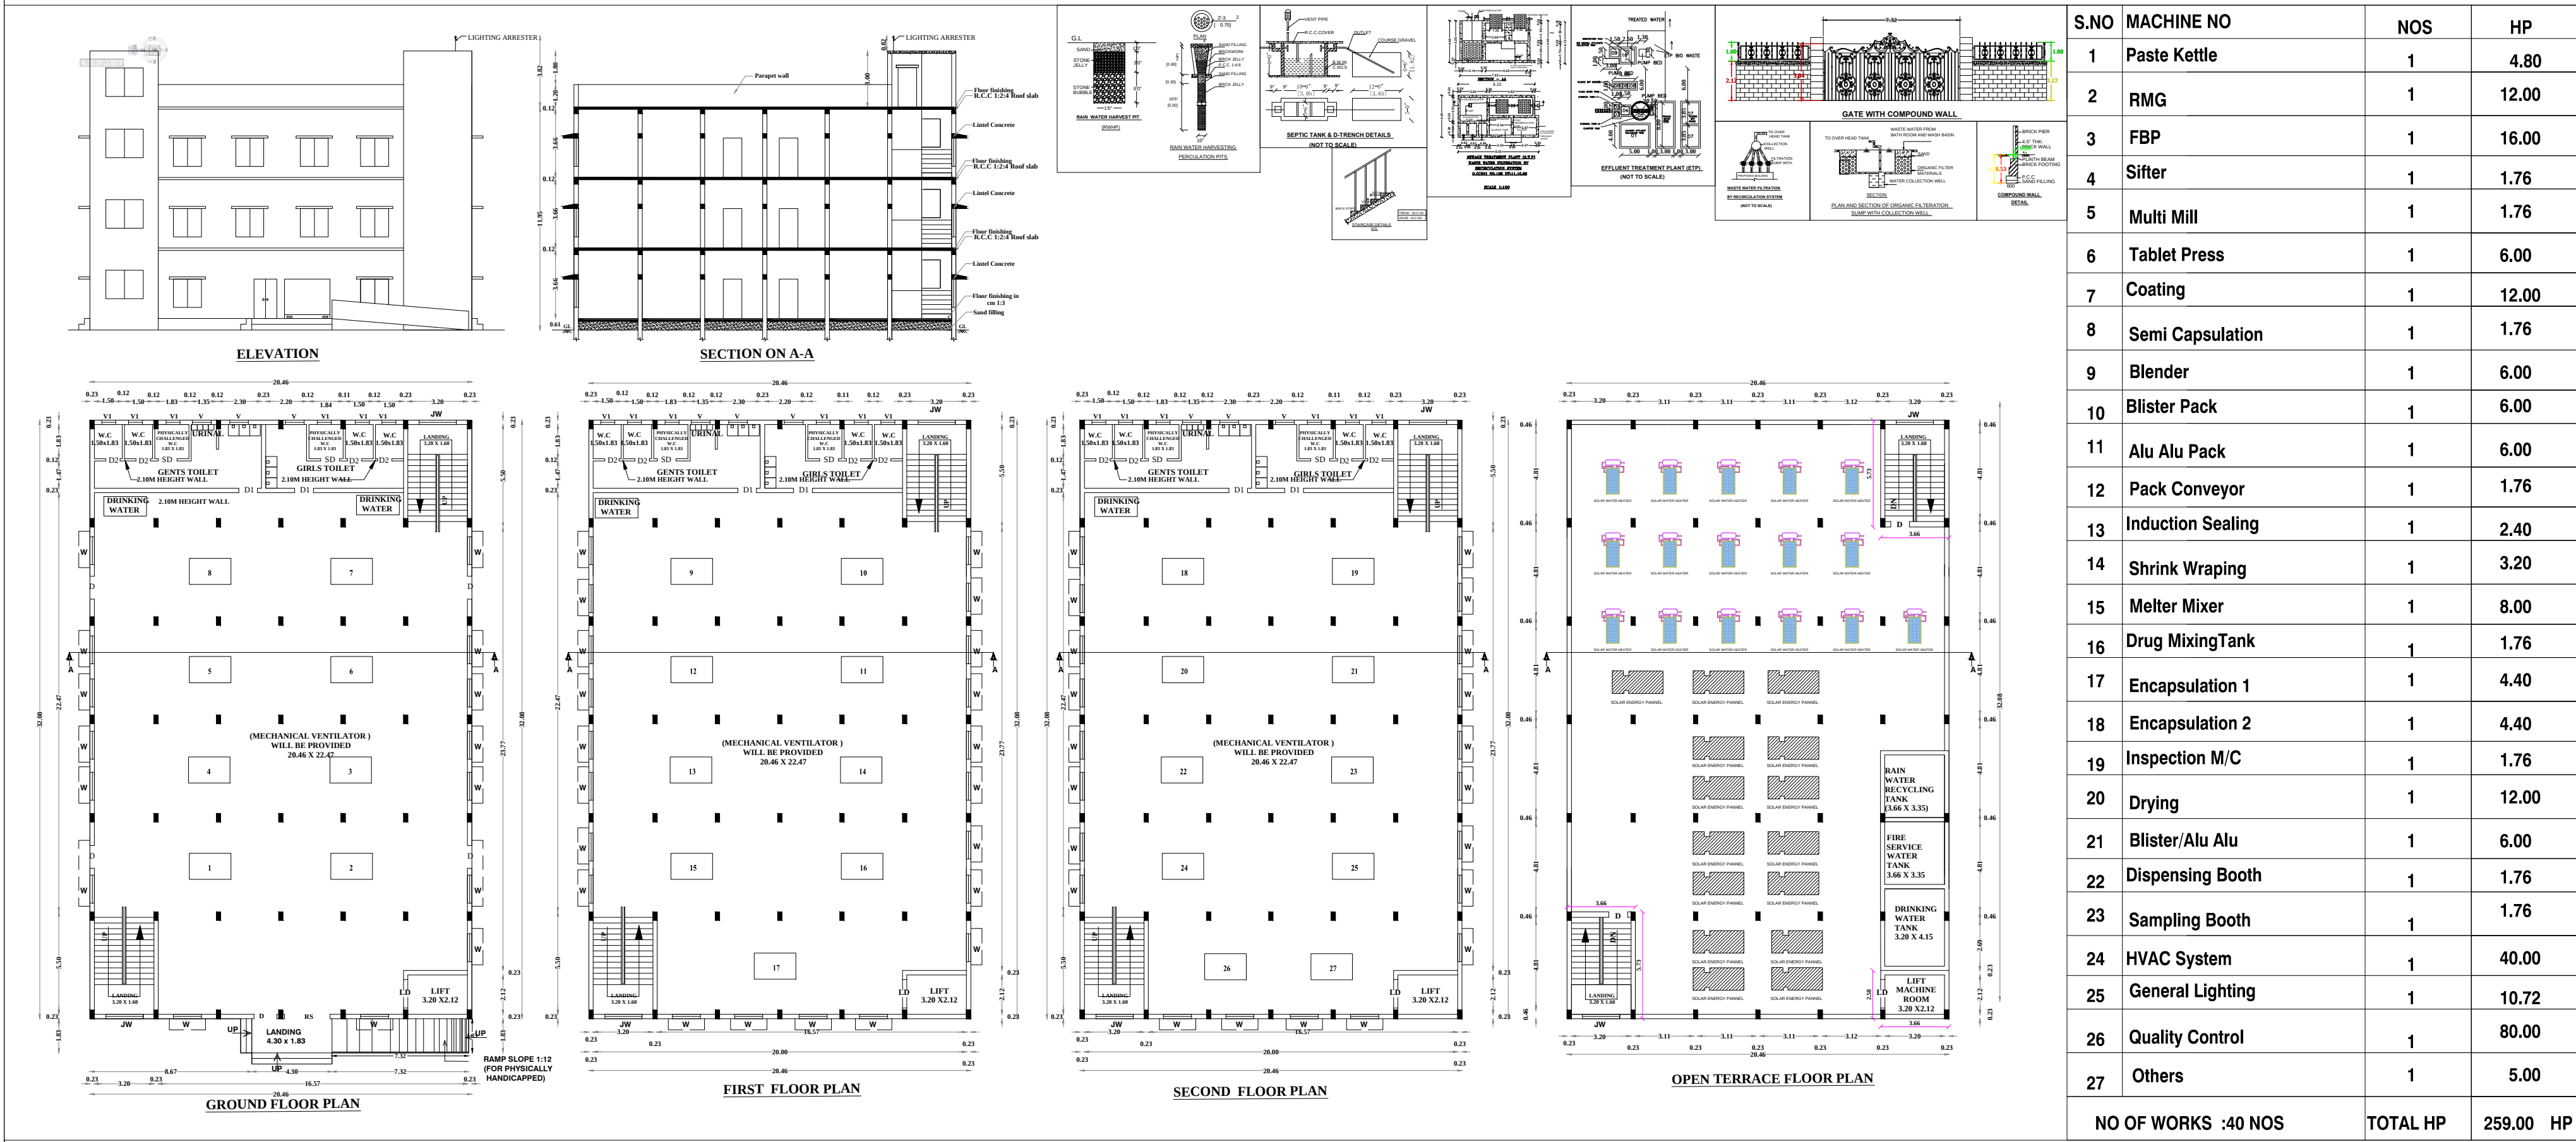

REFERENCE			
RS	-	ROLLING SHUTTER	: 2.44 x 2.13
LD	-	LIFT DOOR	: 1.52 x 2.13
D	-	DOOR	: 1.22 x 2.13
SD	-	SLIDING DOOR	: 1.00 x 2.13
D1	-	DOOR	: 1.00 x 2.13
D2	-	DOOR	: 0.76 x 2.13
W	-	WINDOW	: 1.52 x 1.52
JW	-	JOLLY WORK	: 2.00 x 1.52
V	-	VENTILATOR	: 1.12 x 0.60
V1	-	VENTILATOR	: 0.90 x 0.60

AREA STATEMENT			
AREA OF SITE AS PER PATTA		11816.00 Sq.m	
AREA DETAIL	FSI Area in (Sq.m)	NON FSI Area (Sq.m)	TOTAL FSI Area (Sq.m)
PRO.GROUND FLOOR	656.36 Sq.m	-	656.36 Sq.m
PRO.FIRST FLOOR	656.36 Sq.m	-	656.36 Sq.m
PRO.SECOND FLOOR	656.36 Sq.m	-	656.36 Sq.m
HEAD ROOM AREA	-	41.94 Sq.m	41.94 Sq.m
RAMP & LANDING	-	21.26 Sq.m	21.26 Sq.m
LIFT MACHINE ROOM AREA	-	9.44 Sq.m	9.44 Sq.m
GUARD ROOM	-	6.25 Sq.m	6.25 Sq.m
TOTAL AREA	1969.08 Sq.m	78.89 Sq.m	2047.97 Sq.m
FLOOR SPACE INDEX	: 1969.08 / 11816.00	= 0.17	
OSR	: 1189.50 Sq.m	= 10.06%	

WORKERS DETAILS :
Total No's of Worker - 100 Person

PARKING			
VEHICLES	SIZE	REQUIRED	PROVIDED
LORRY PARKING	3.50 X 10.0	5	6
TWO WHEELER	1.00 X 1.80	40	48
CYCLE PARKING	0.56 X 1.80	40	48
PHYSICALLY HANDICAPPED PARKING	3.60 X 5.00	-	2
TOTAL		85	102

COLOUR INDEX

PROPOSED BUILDING SHOWN -

SITE BOUNDARY SHOWN -

EXISTING ROAD SHOWN -

PROPOSED DRIVEWAY SHOWN -

- NOTES:-
- 1. FA - FIRE ALARM PROVIDED
 - 2. F E - FIRE SAFETY MEASURES PROVIDED.
 - 3. SB - SAND BUCKET PROVIDED
 - 4. FE - FIRE EXTINGUISHER PROVIDED

 APPLICANT	 REGISTER ENGINEER
 STRUCTURAL ENGINEER	 ARCHITECT
 DRAUGHTSMAN GRADE - III DISTRICT TOWN AND COUNTRY PLANNING OFFICE VILLUPURAM DISTRICT	
 SUPERVISOR/DRAUGHTSMAN GRADE - II DISTRICT TOWN AND COUNTRY PLANNING OFFICE VILLUPURAM DISTRICT	

