
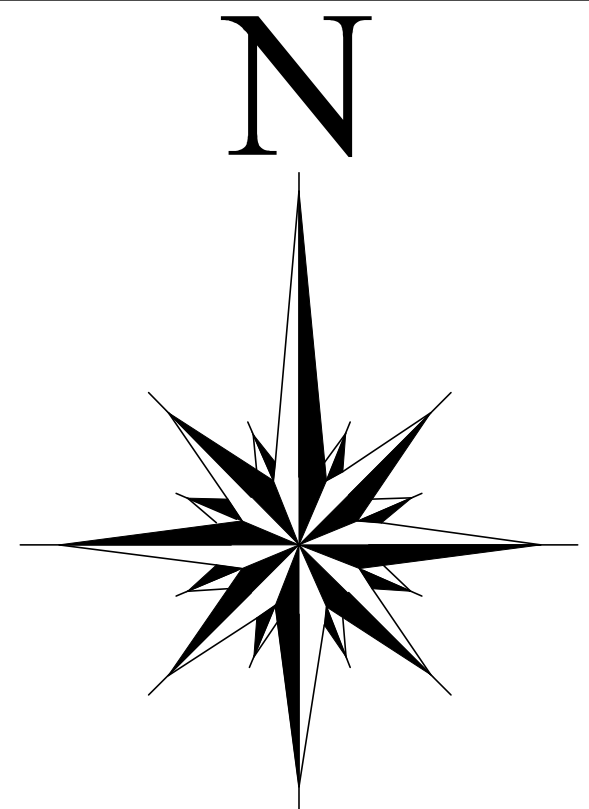


PLAN SHOWING THE PROPOSED CONSTRUCTION OF " THIRUPATHI MODERN RICE MILL" G.I SHEET ROOF BUILDING IN R.S.NO:636/1A1A&637/11A AT VIKKIRAVANDI EAST VILLAGE, VIKKIRAVANDI TOWN PANCHAYAT/TALUK, VILLUPURAM DISTRICT.

APPLICANT : Thiru.R.Seenuvasan

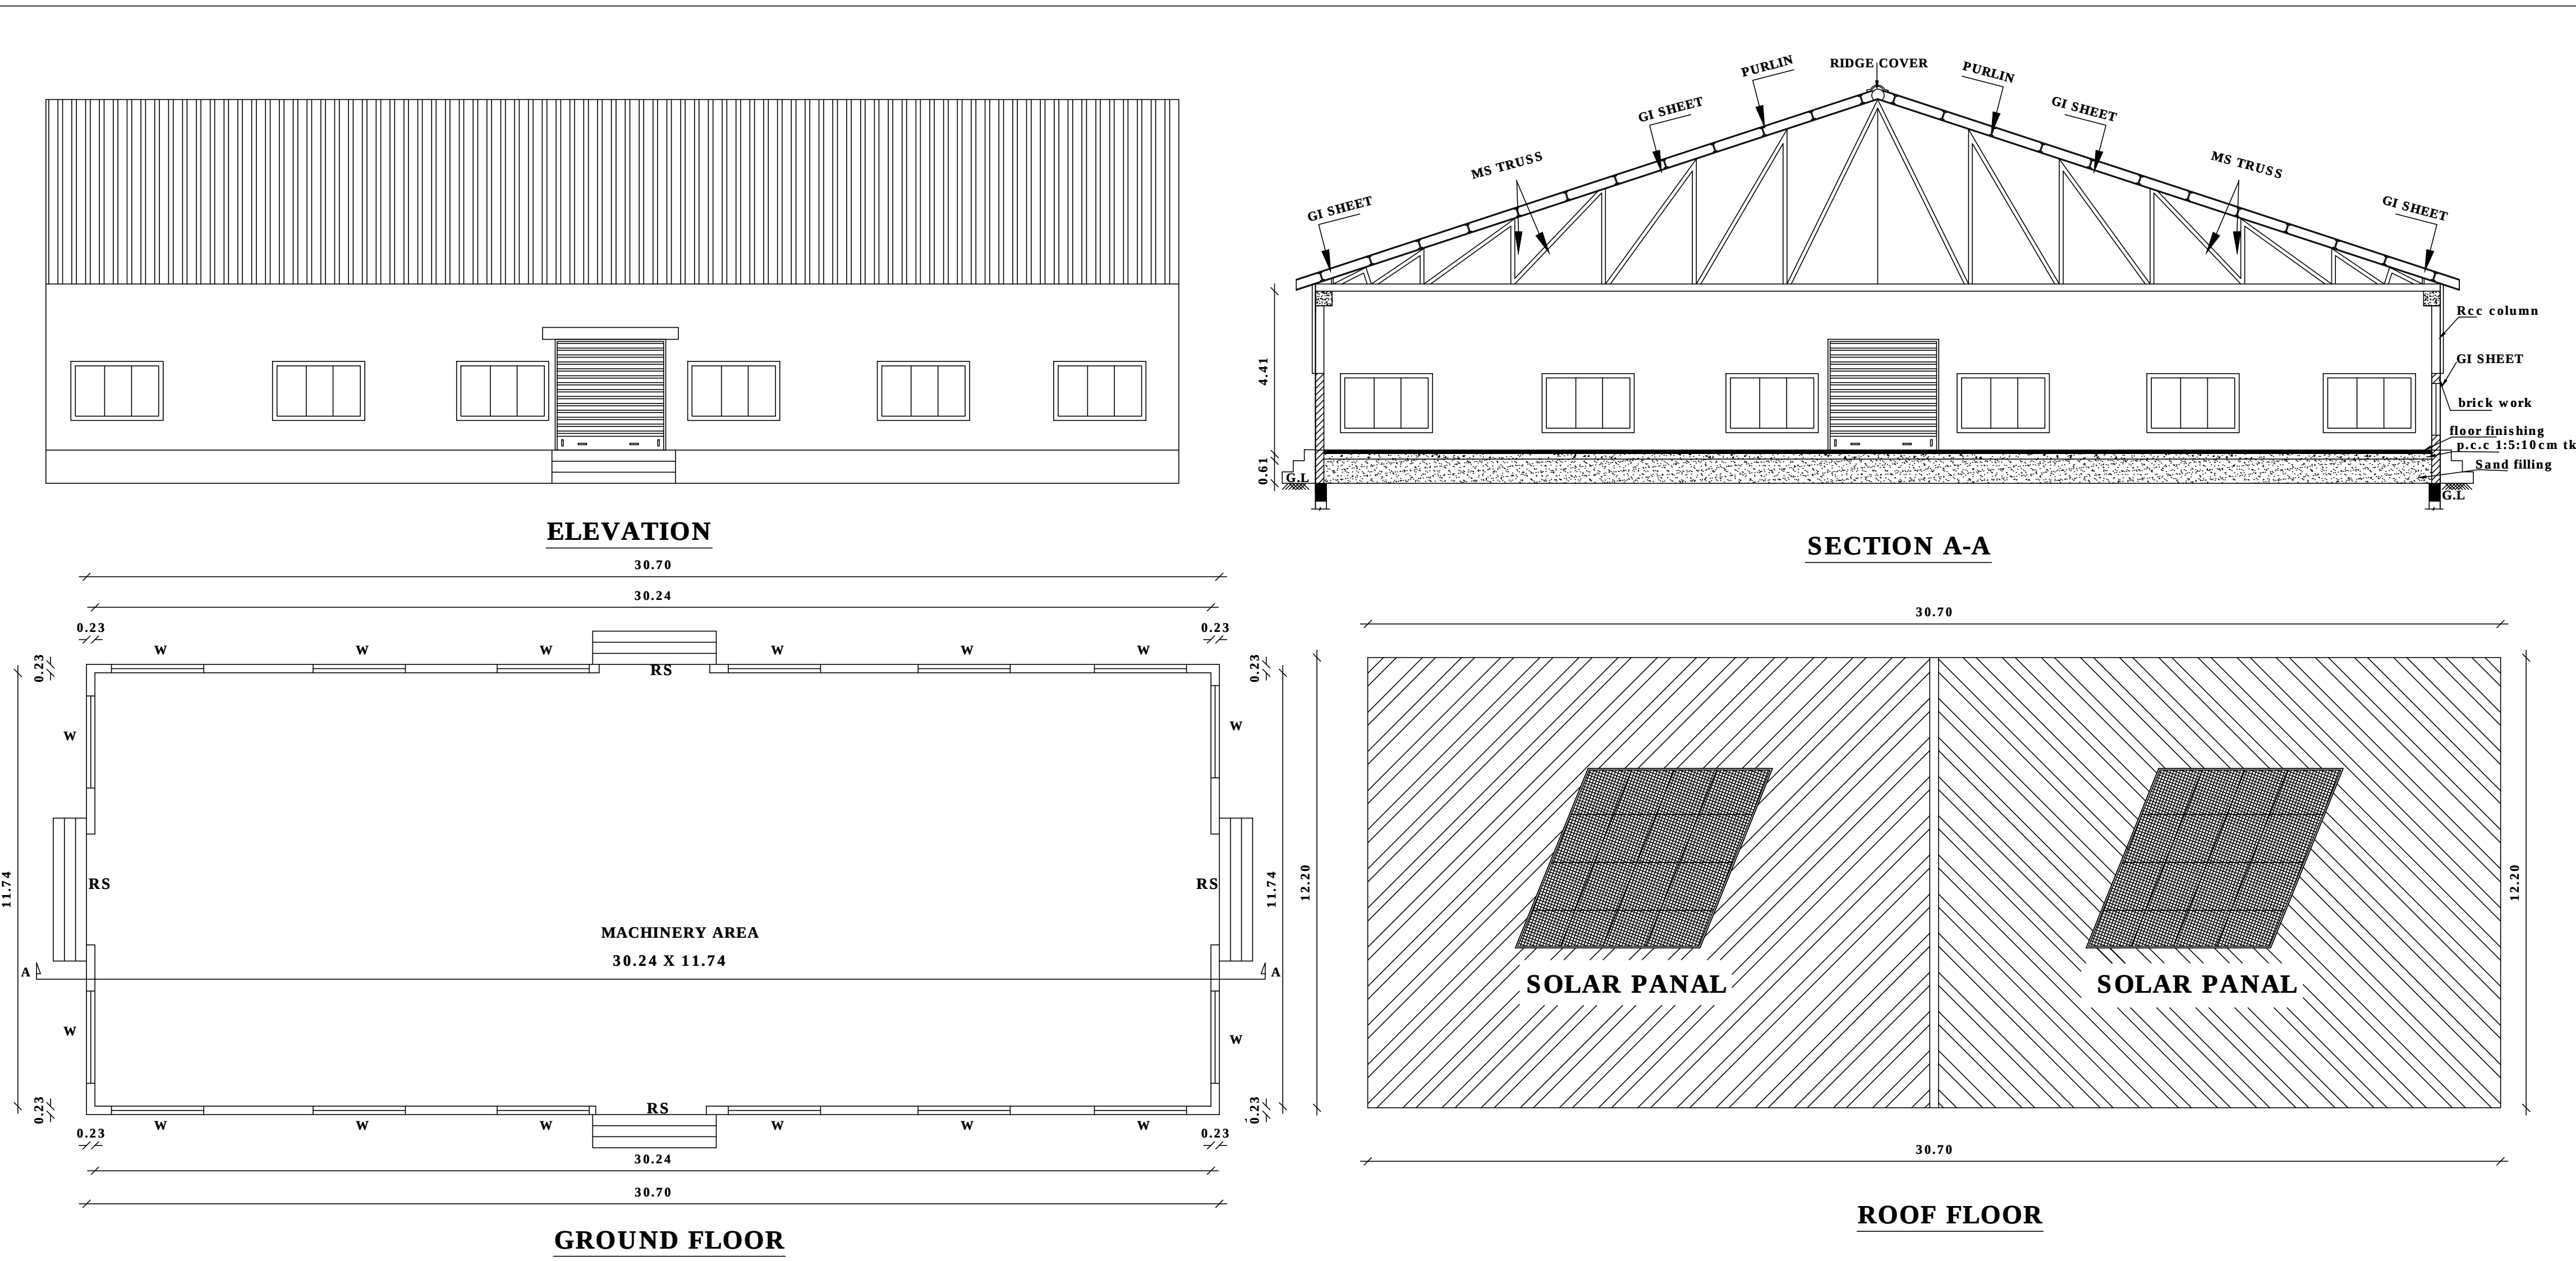

All Dimensions Are in "M"

I.REFERENCE :-

RS	- ROLLING SHUTTER	: 3.00x3.86
W	- WINDOW	: 2.50x1.60

□ - THE PROPOSED CONSTRUCTION PROVIDED TO FIRE ALARM

△ - THE PROPOSED CONSTRUCTION PROVIDED TO FIRE EXTINGUISHER

II.COLOUR INDEX:-

SITE BOUNDARY	-	
PRO CONSTRUCTION	-	
DRIVE WAY	-	
EXISTING ROAD	-	

III.AREA DETAILS :-

	SQ.M
R.S.NO: 636/1A1A	1650.00
R.S.NO: 637/11A	2250.00
TOTAL AREA OF SITE :	3900.00Sq.m

IV.PROPOSED CONSTRUCTION AREA DETAILS

BUILDING	SQ.M
1. GROUND FLOOR	= 374.54
TOTAL BUILDING AREA:	374.54 Sq.m
FLOOR SPACE INDEX	FSI = 0.09
PLOT COVERAGE	PC = 9.60 %

V.MACHINERY DETAILS:-

S.NO	MACHINES	HP
1	WATER PUMP	5HP
2	PADDY CLEANER	14HP
3	DRYER	22HP
4	SHELLER	10HP
5	HULLER	30HP
6	WHITNER	30HP
7	ELEVATOR	6HP
8	HUSK BLOWER	3HP
9	STONER	3HP
10	AIR COMPRESSOR	10HP
TOTAL		133HP

VI.PARKING DETAILS:-










1. LORRY PARKING	= 4 NOS
2.TWO WHEELER PARKING	= 20 NOS
3.CYCLE PARKING	= 20 NOS
TOTAL NO OF PARKING :	44 NOS

VII.WORKERS DETAILS:-

1.SUPERVISOR	= 5 NOS
2.MALE WORKERS	= 25 NOS
3.FEMALE WORKERS	= 25 NOS
TOTAL NO OF WORKERS	= 55 NOS

VIII.O.S.R DETAILS:-

PROVIDED	417.0 SQ.M ----- 10.70%
----------	-------------------------

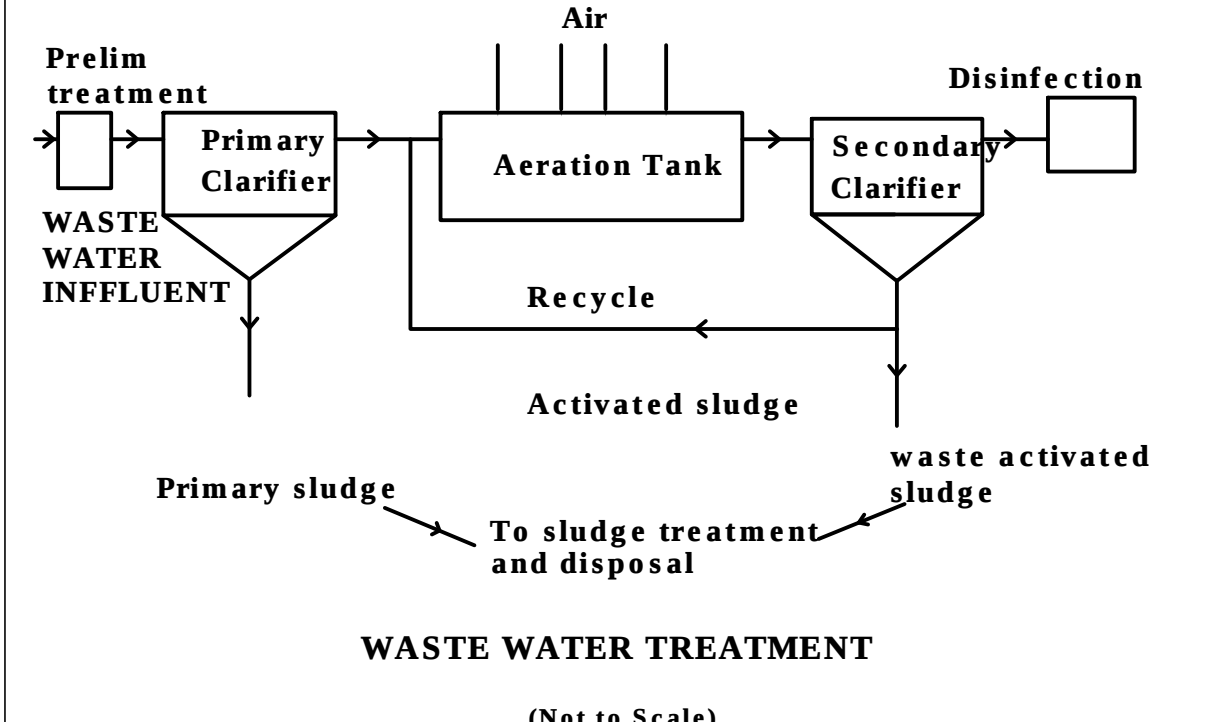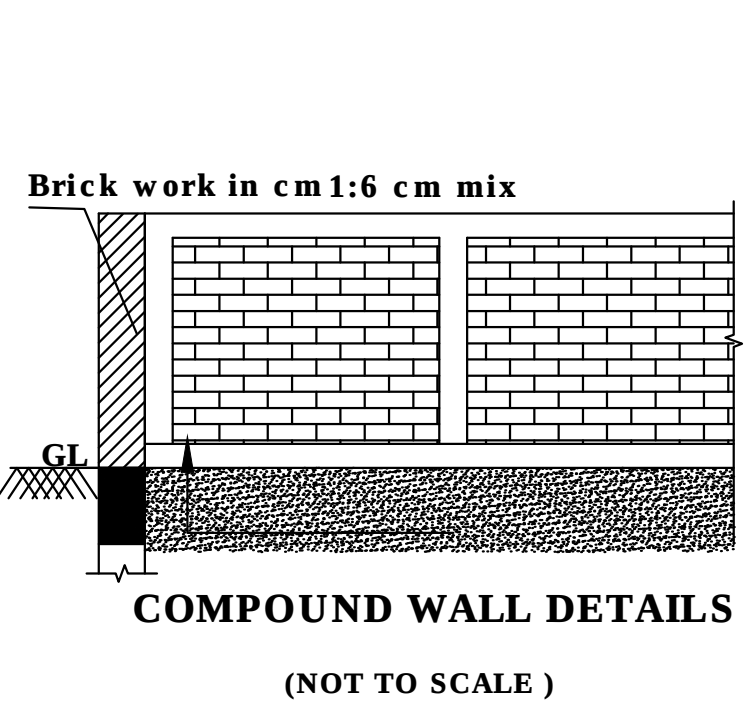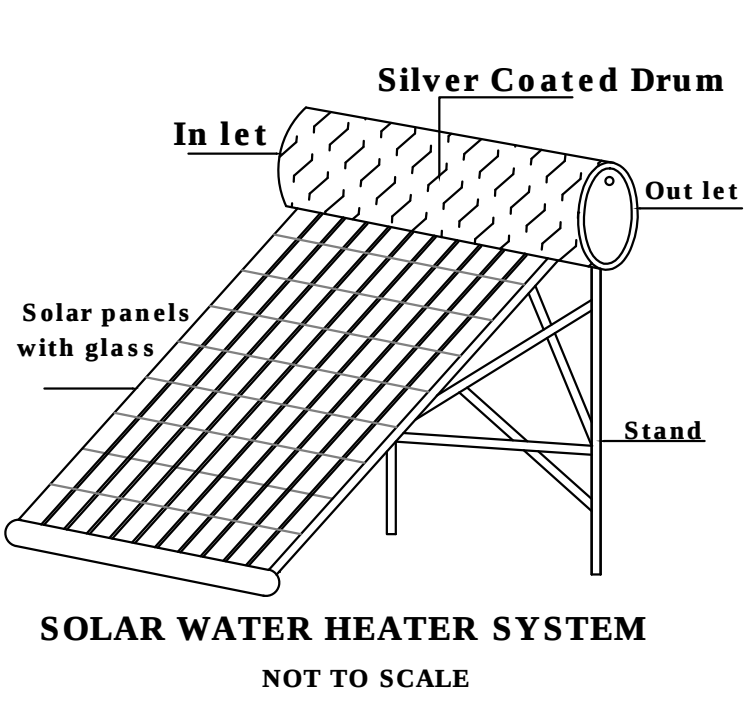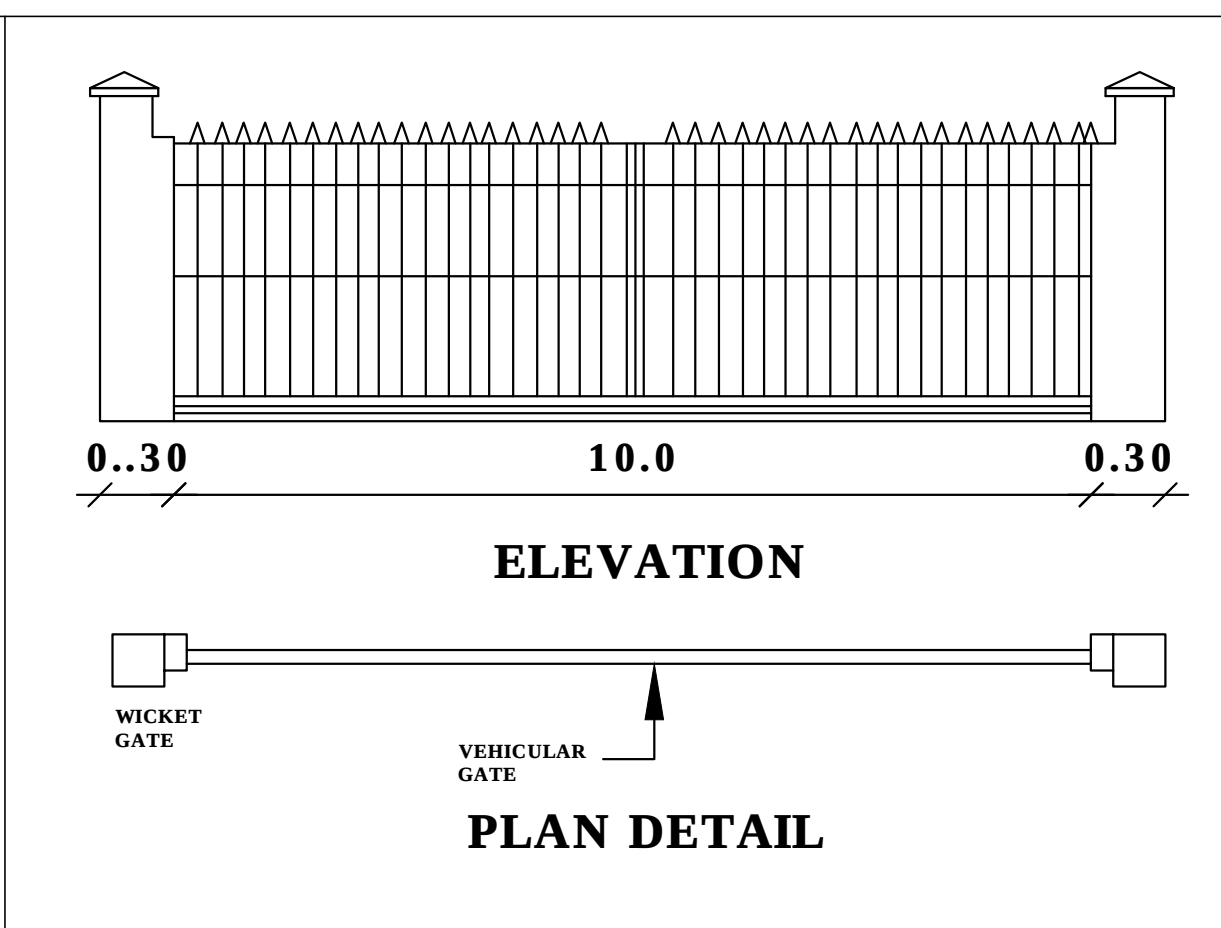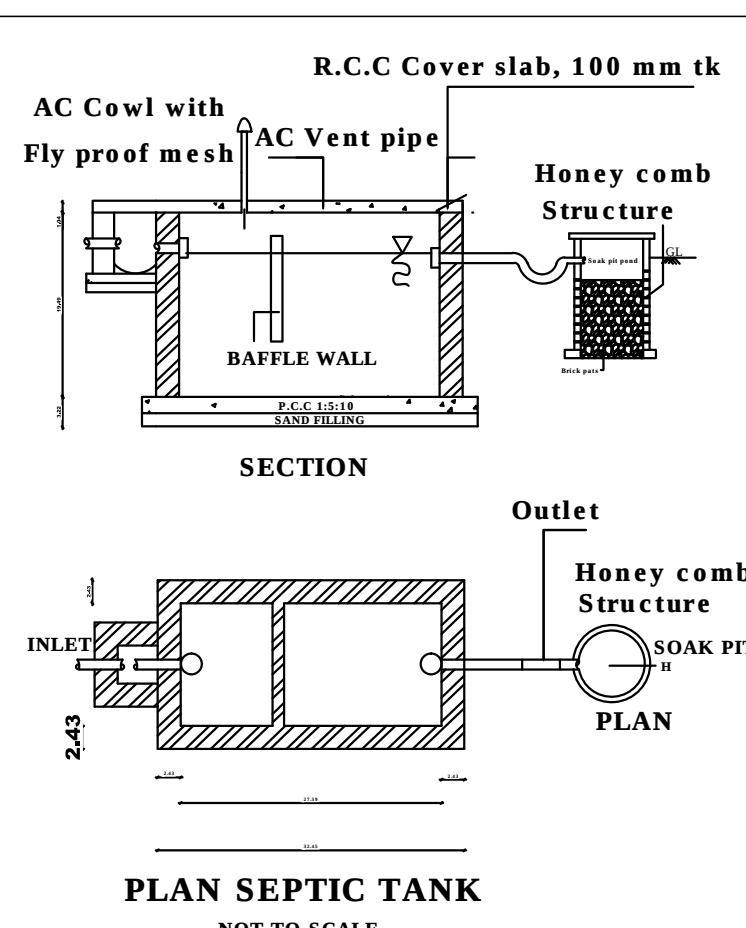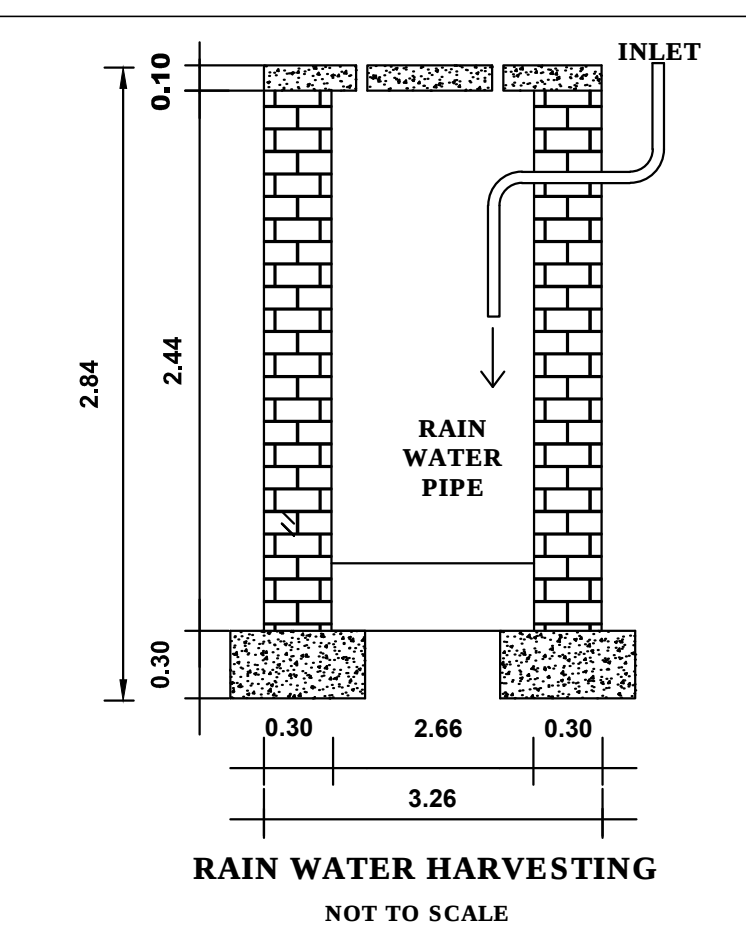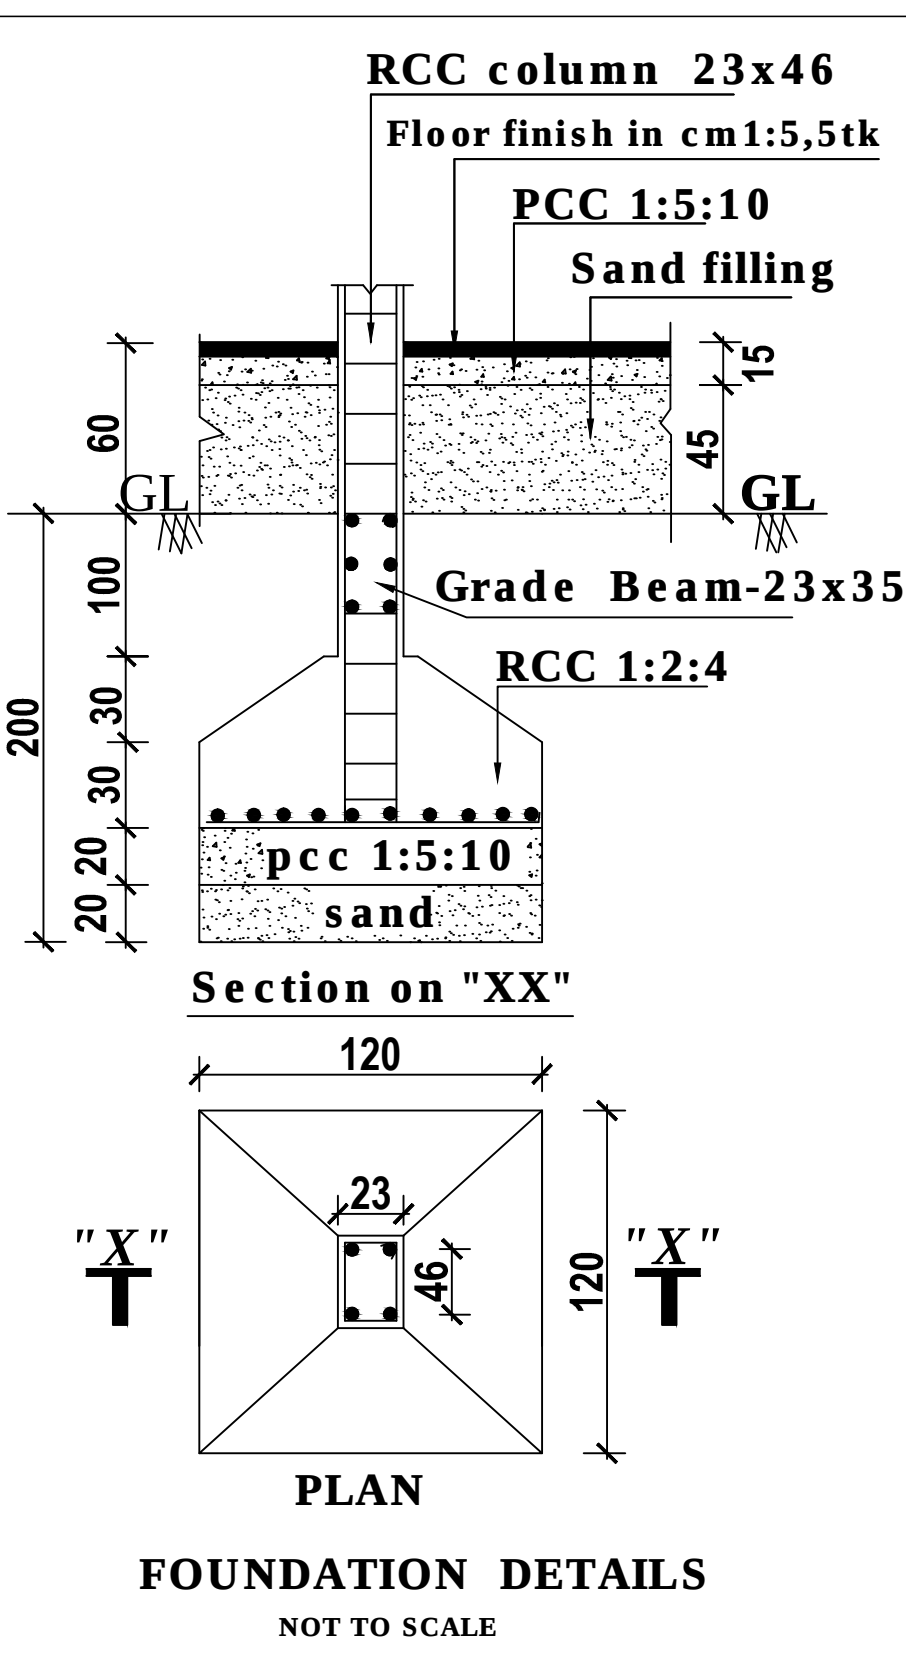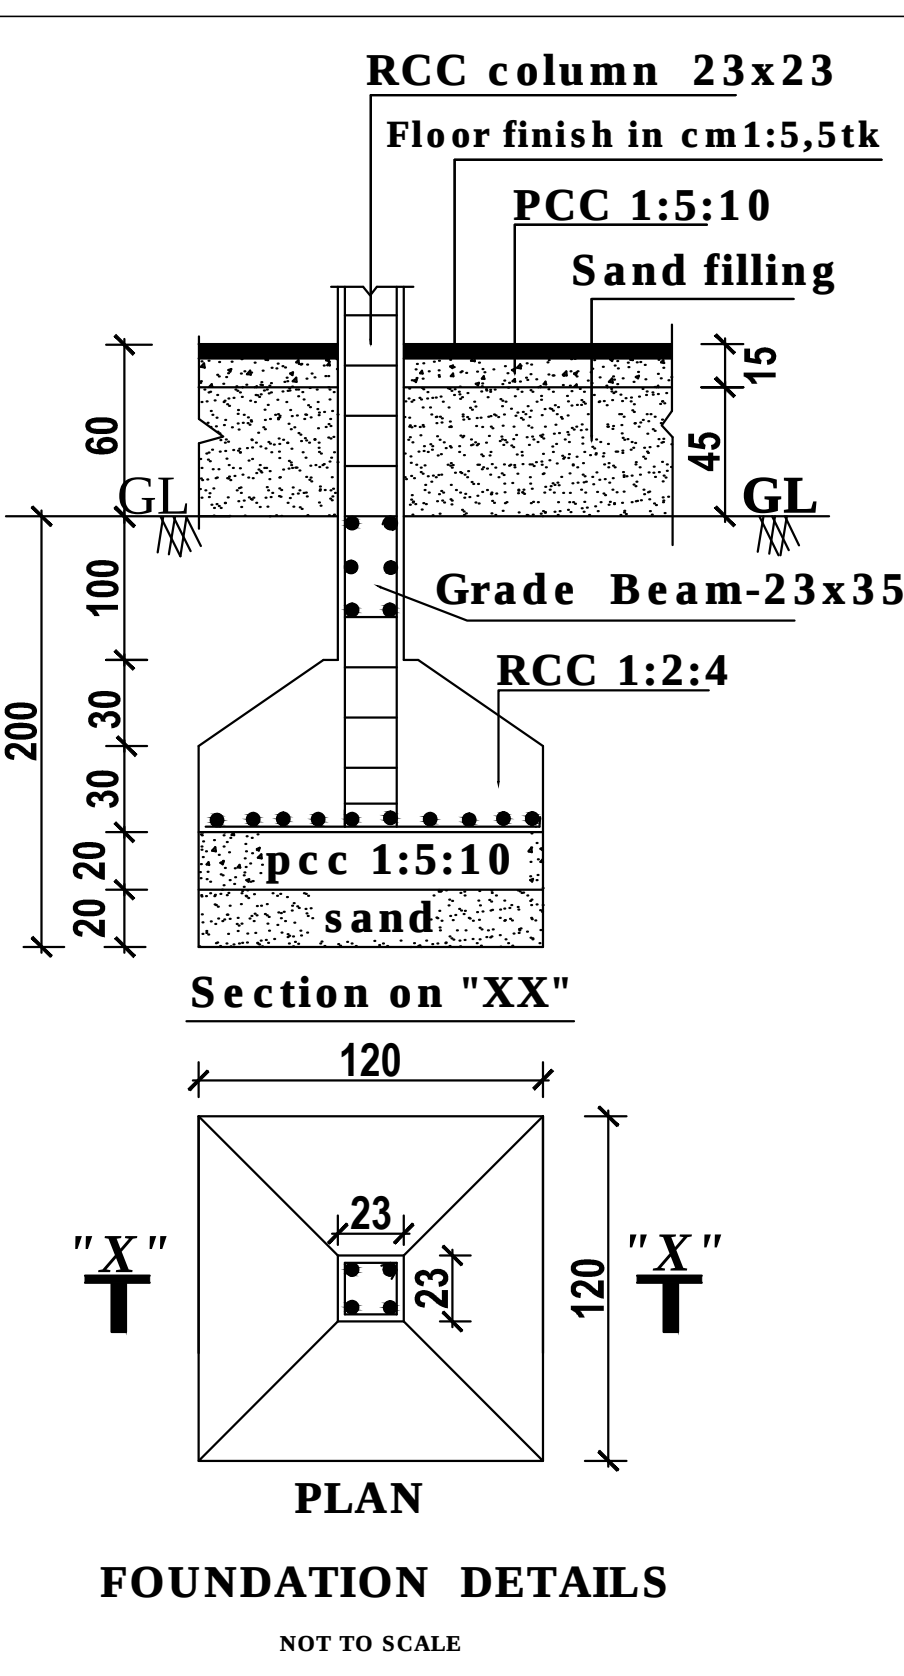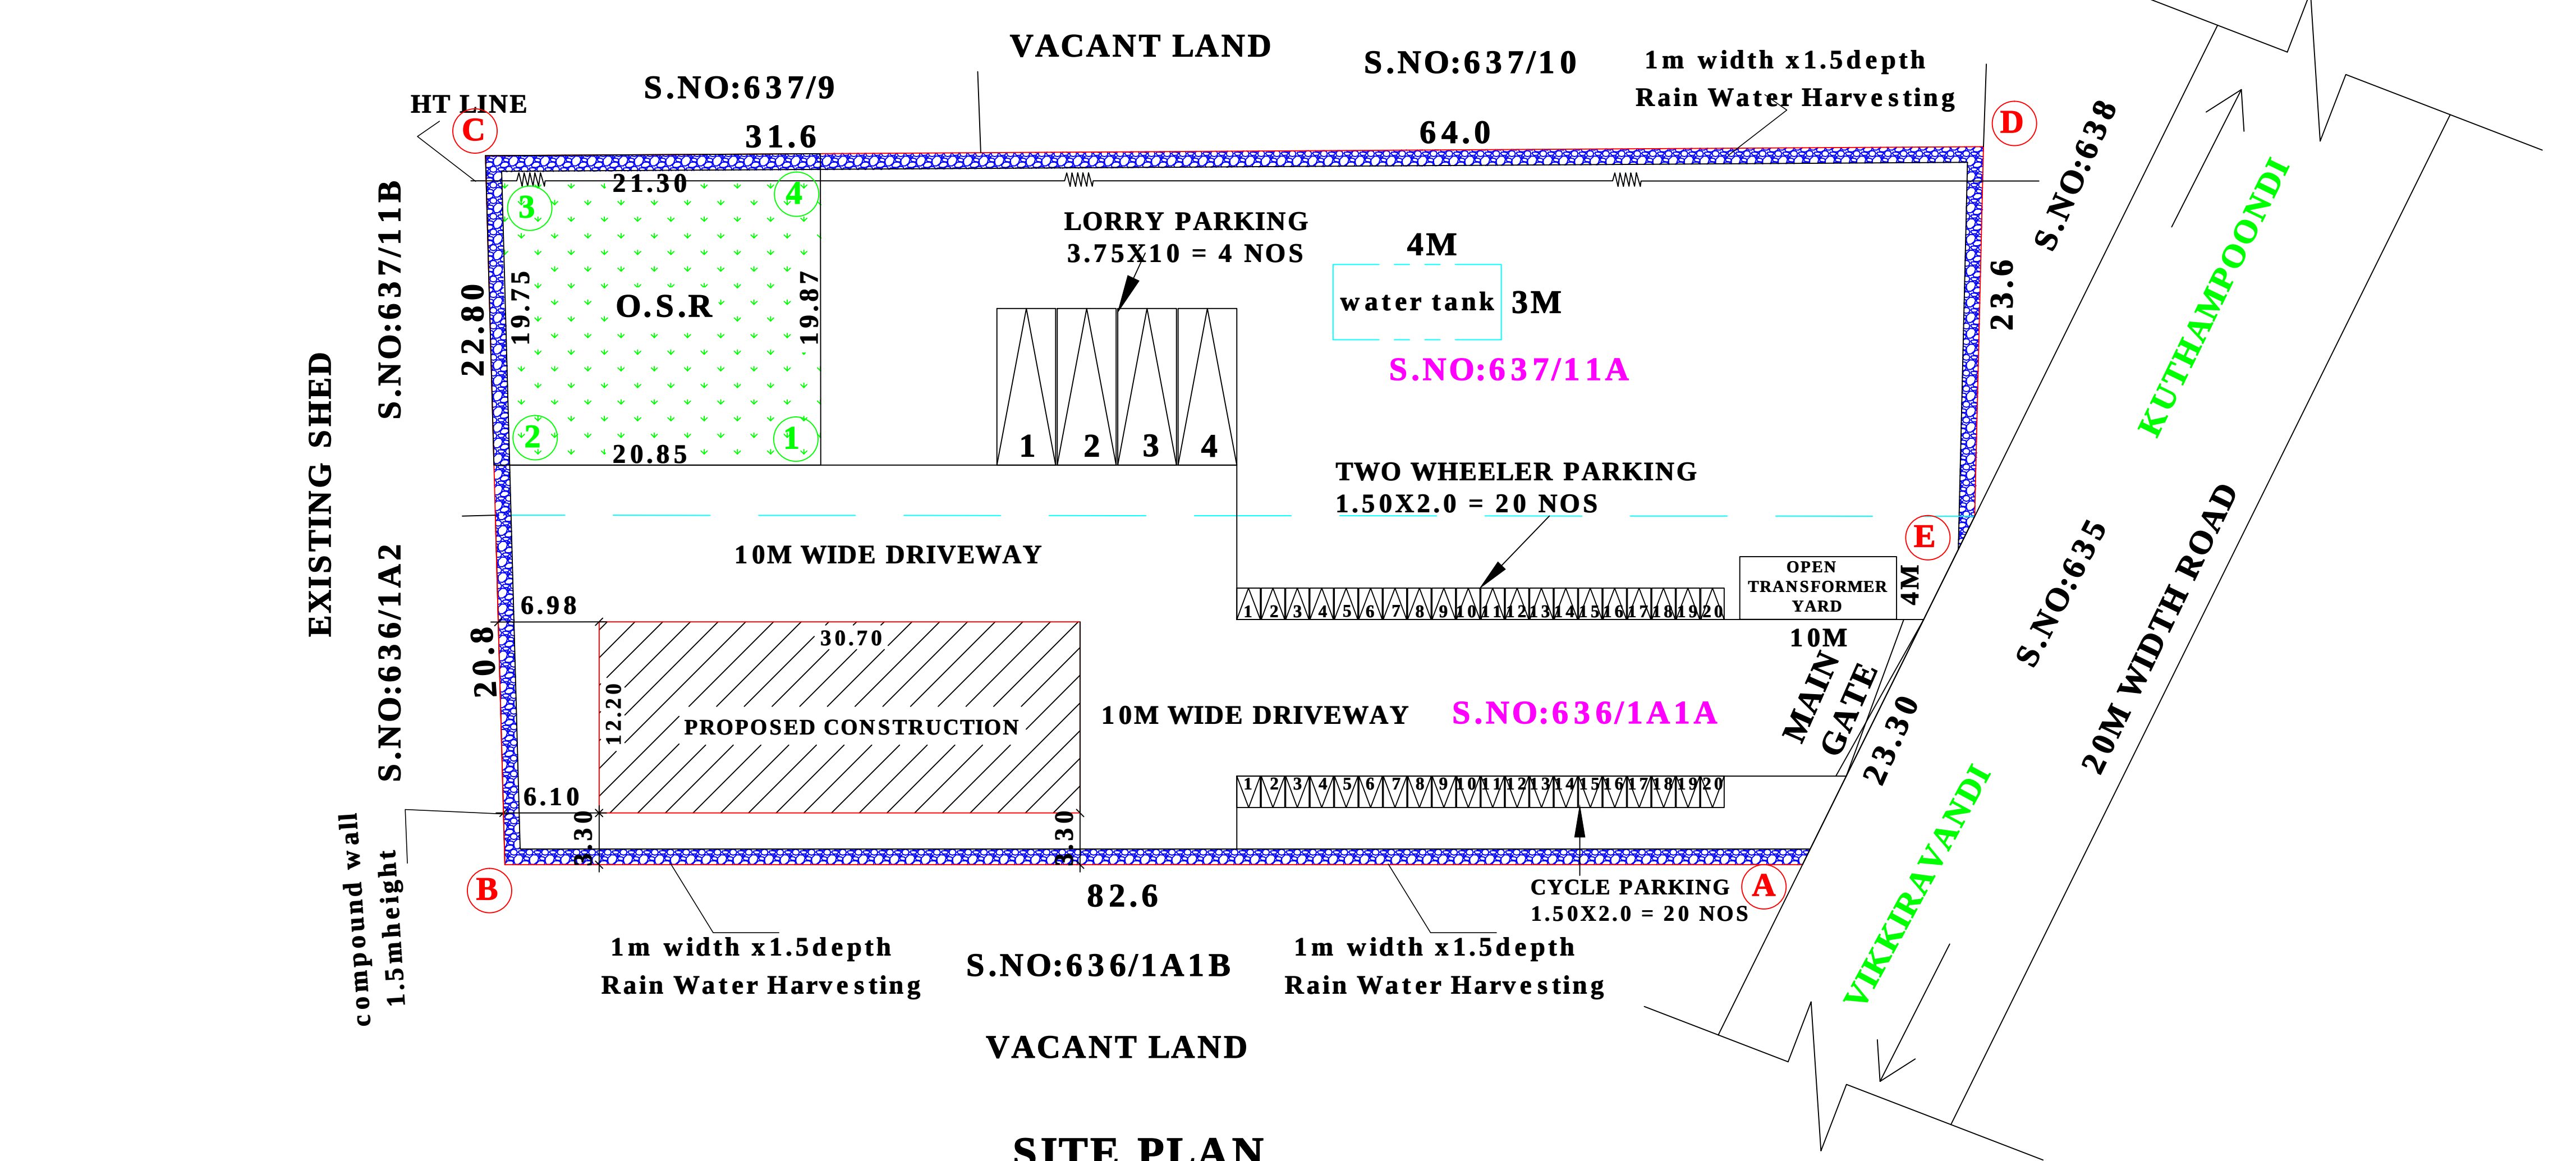

Thiru.R.Seenuvasan

APPLICANT

Er.V.MOHANAKRISHNAN, B.E., A.I.V.,
CHARTERED ENGINEER & APPROVED VALUER (INDIA)
GRADE-I REGISTERED ENGINEER
(R.No.044/_S/2019/00010),
VILLUPURAM MUNICIPALITY & DTCP.,
4/10, URAL STREET VILLUPURAM.

REGISTERED ENGINEER

Er.A.SIVAKUMAR B.E.,
Registered Structural Engineer
RSE / GRH / VR / April 2019 / 302
(Under TNCDB Rules-2019)
ULUNDURPET-606107 Mobile 9842322127

REGISTERED STRUCTURAL
ENGINEER

District Town And Country Planning Office
Villupuram District
Online Application No: SWP/BPA/008072/2023
SITE APPROVAL:
Site Bounded By "A to E" and
Numbered as L.P/A.D.T.C.P(V.D) No: 123/2023
BUILDING APPROVAL:
B.P/A.D.T.C.P(V.D) No: 23/2023
INDUSTRIAL TECHNICAL APPROVAL Issued.

DRAUGHTSMAN GRADE - III
DISTRICT TOWN AND COUNTRY PLANNING OFFICE
VILLUPURAM DISTRICT

SUPERVISOR/DRAUGHTSMAN GRADE - II
DISTRICT TOWN AND COUNTRY PLANNING OFFICE
VILLUPURAM DISTRICT