
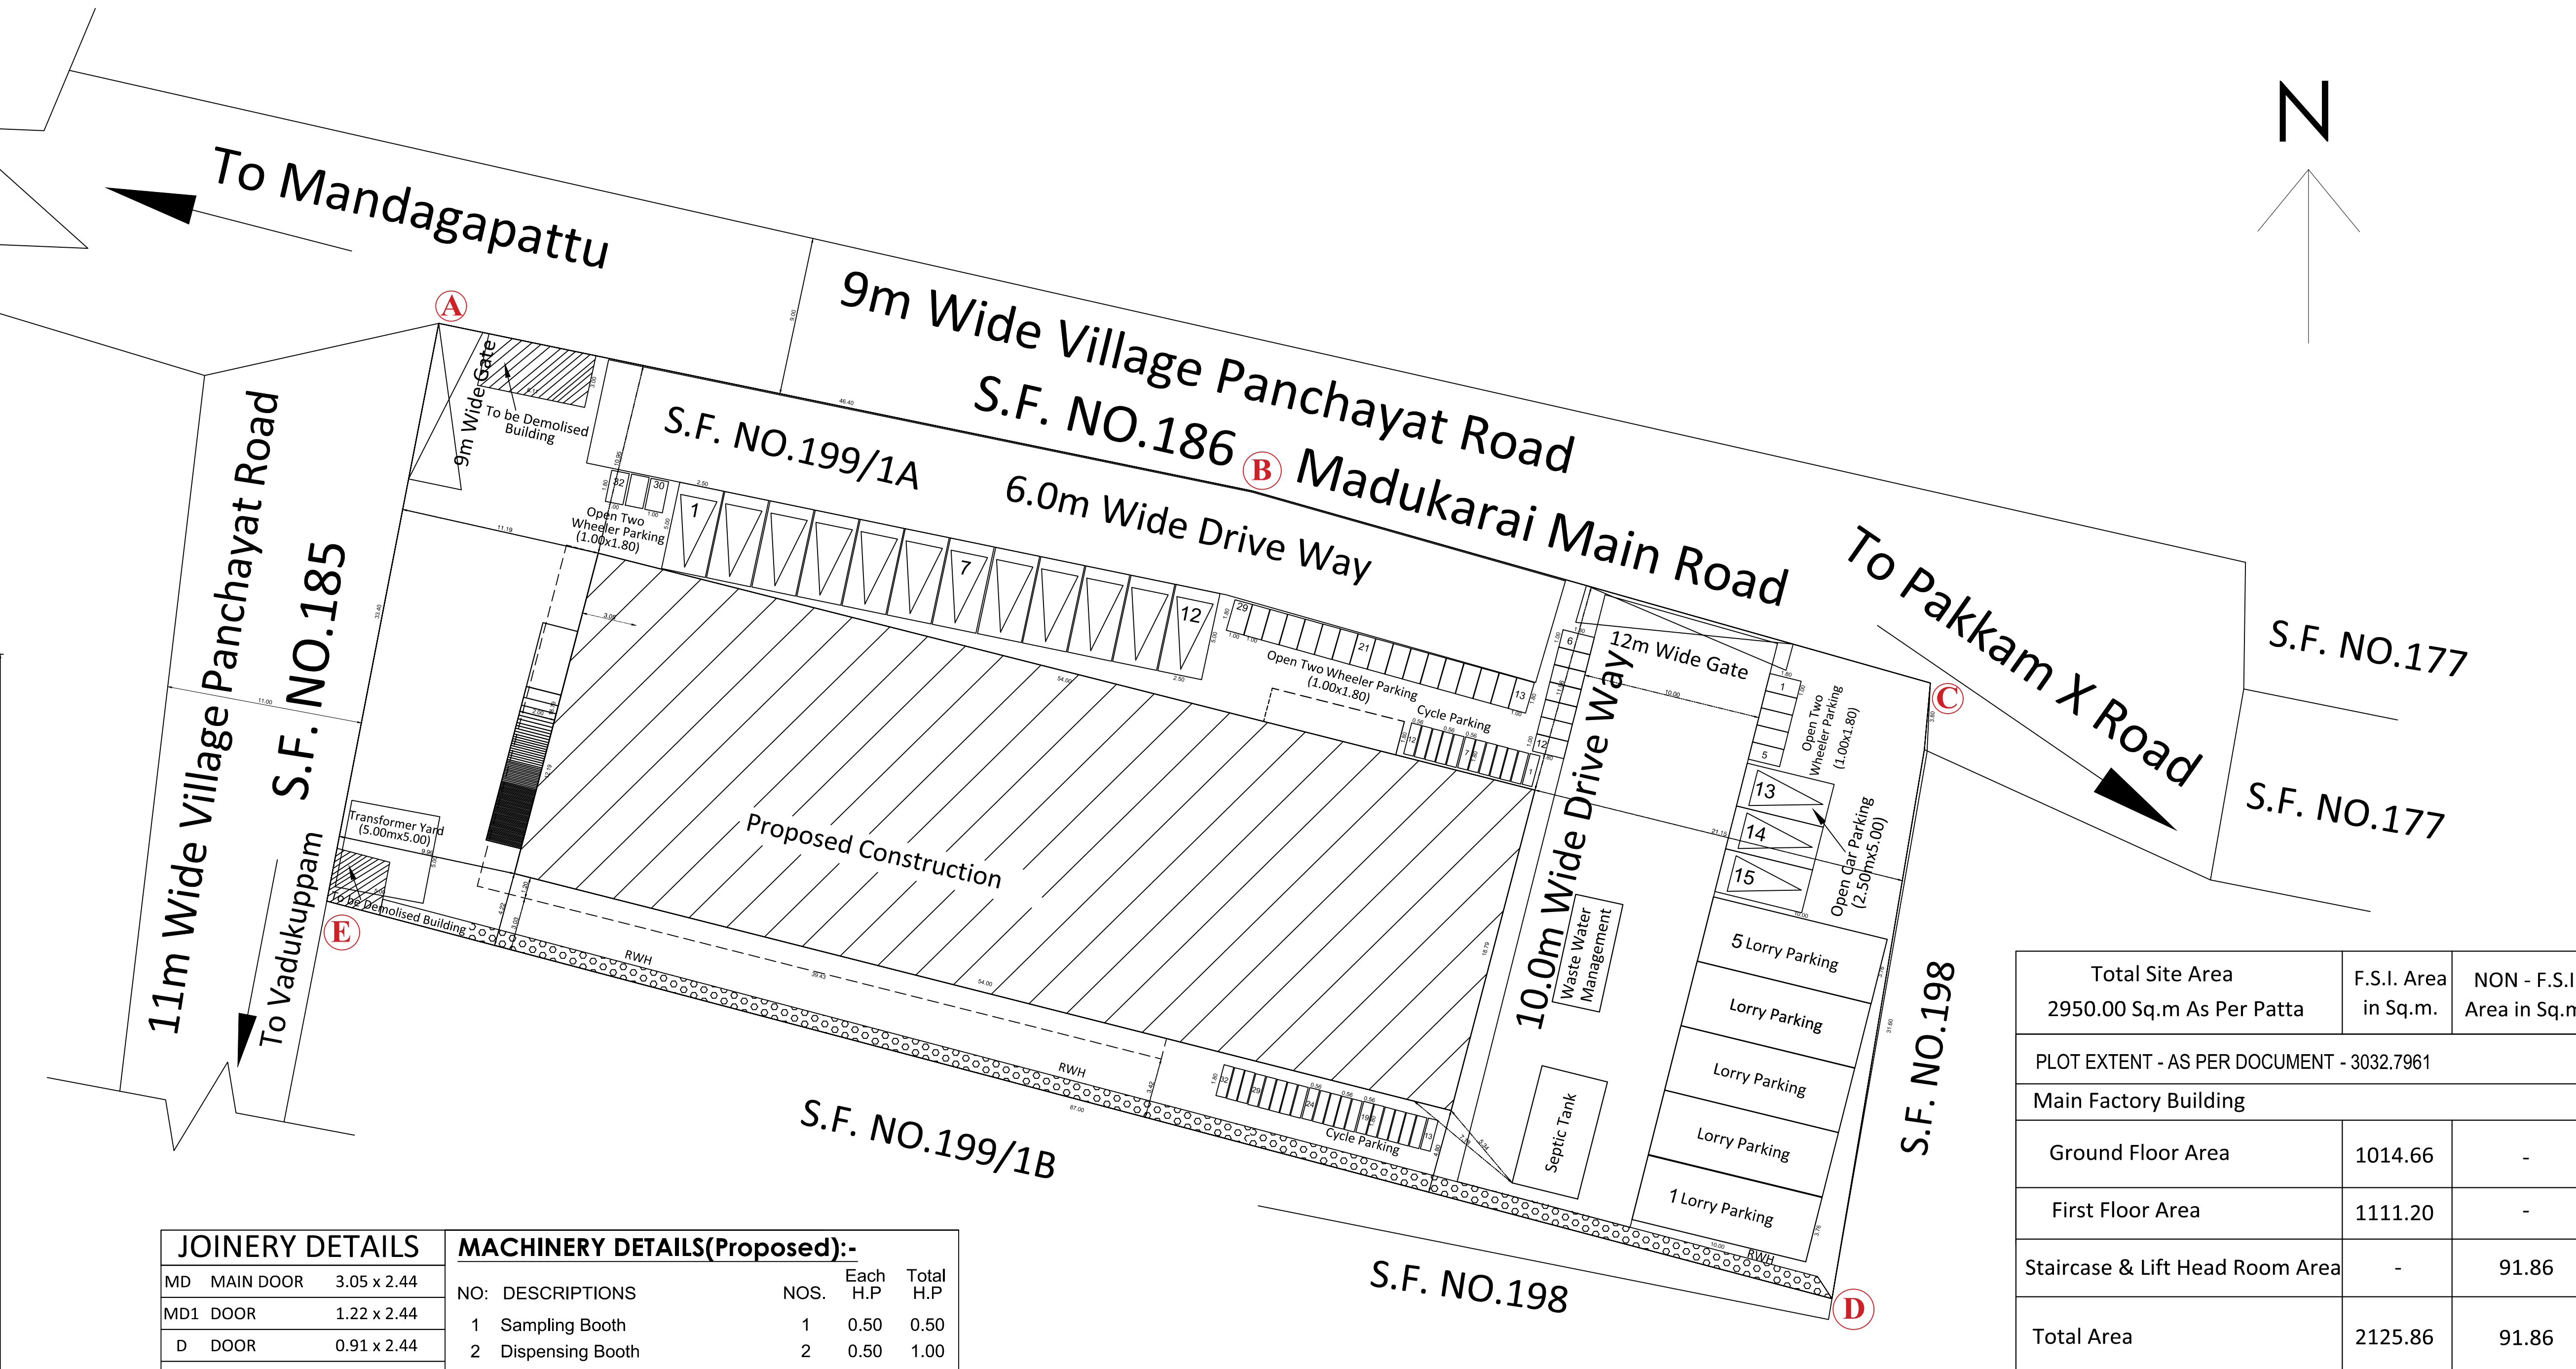
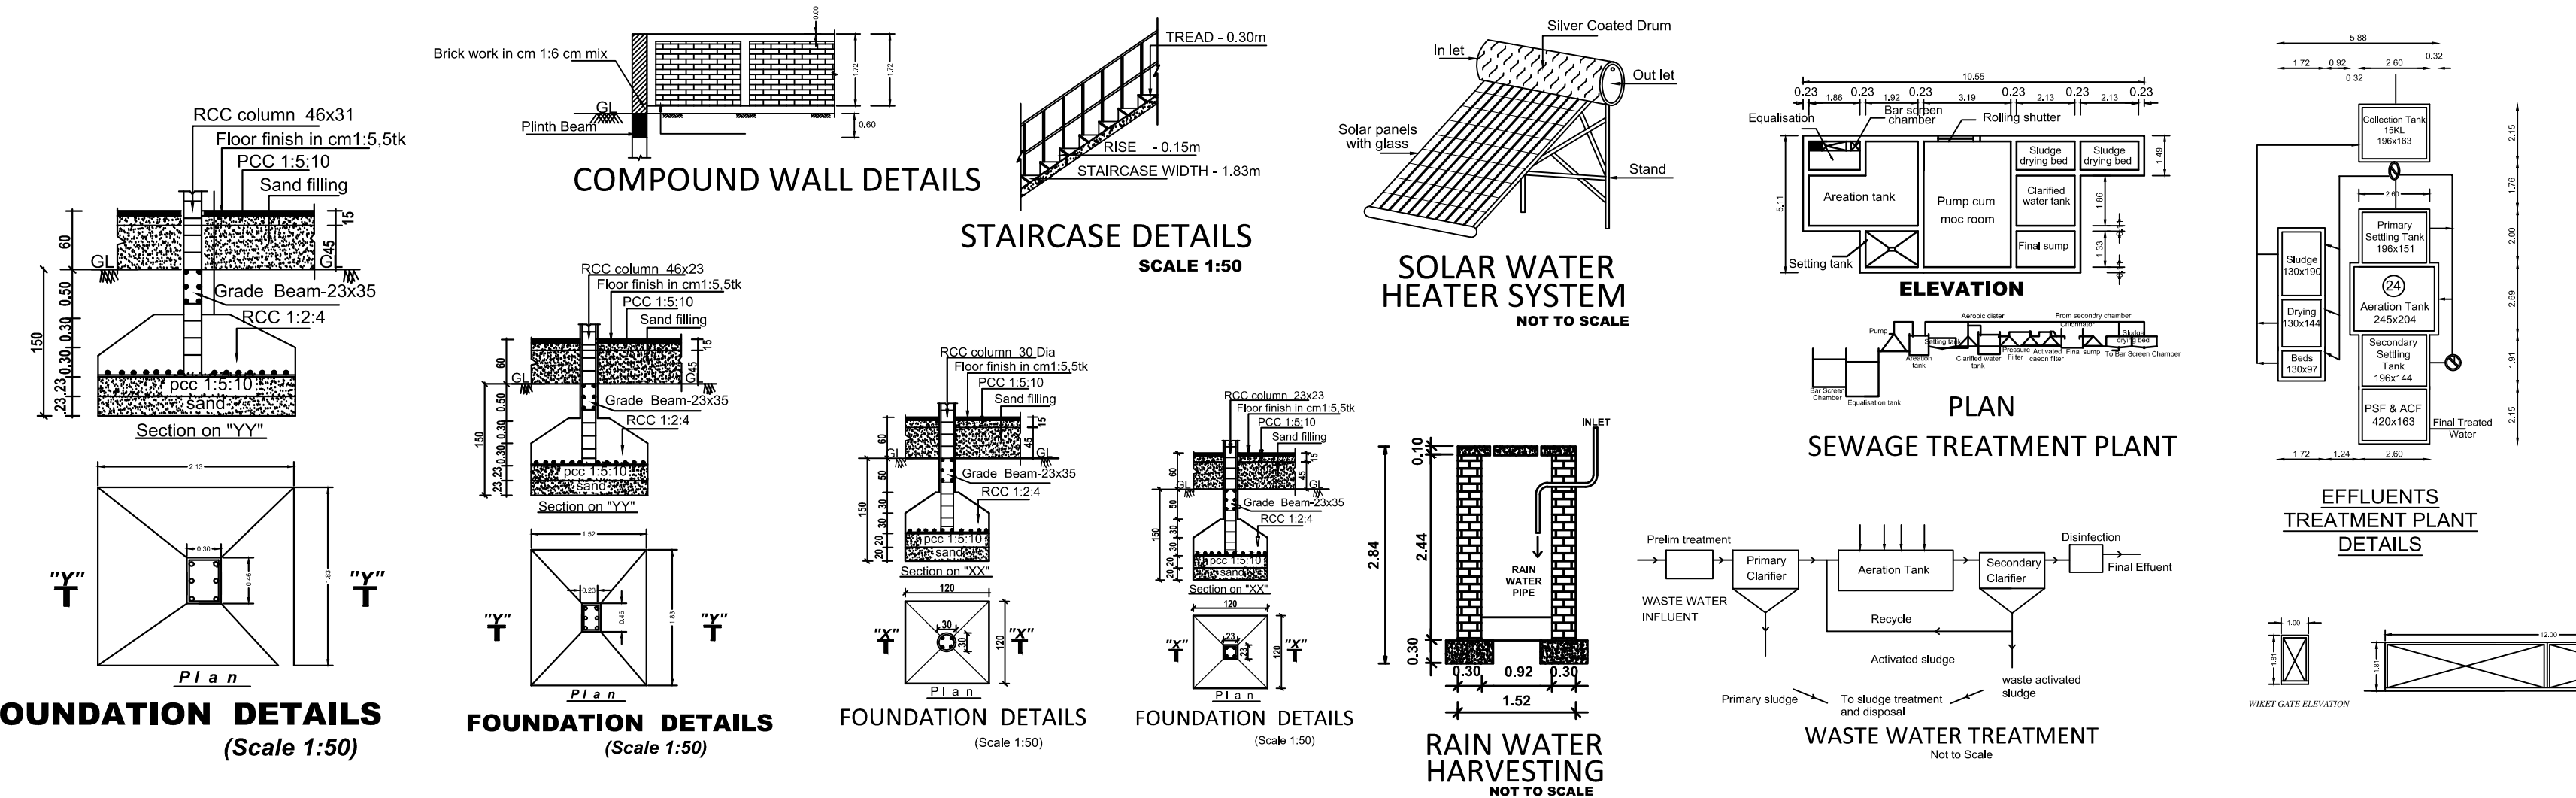
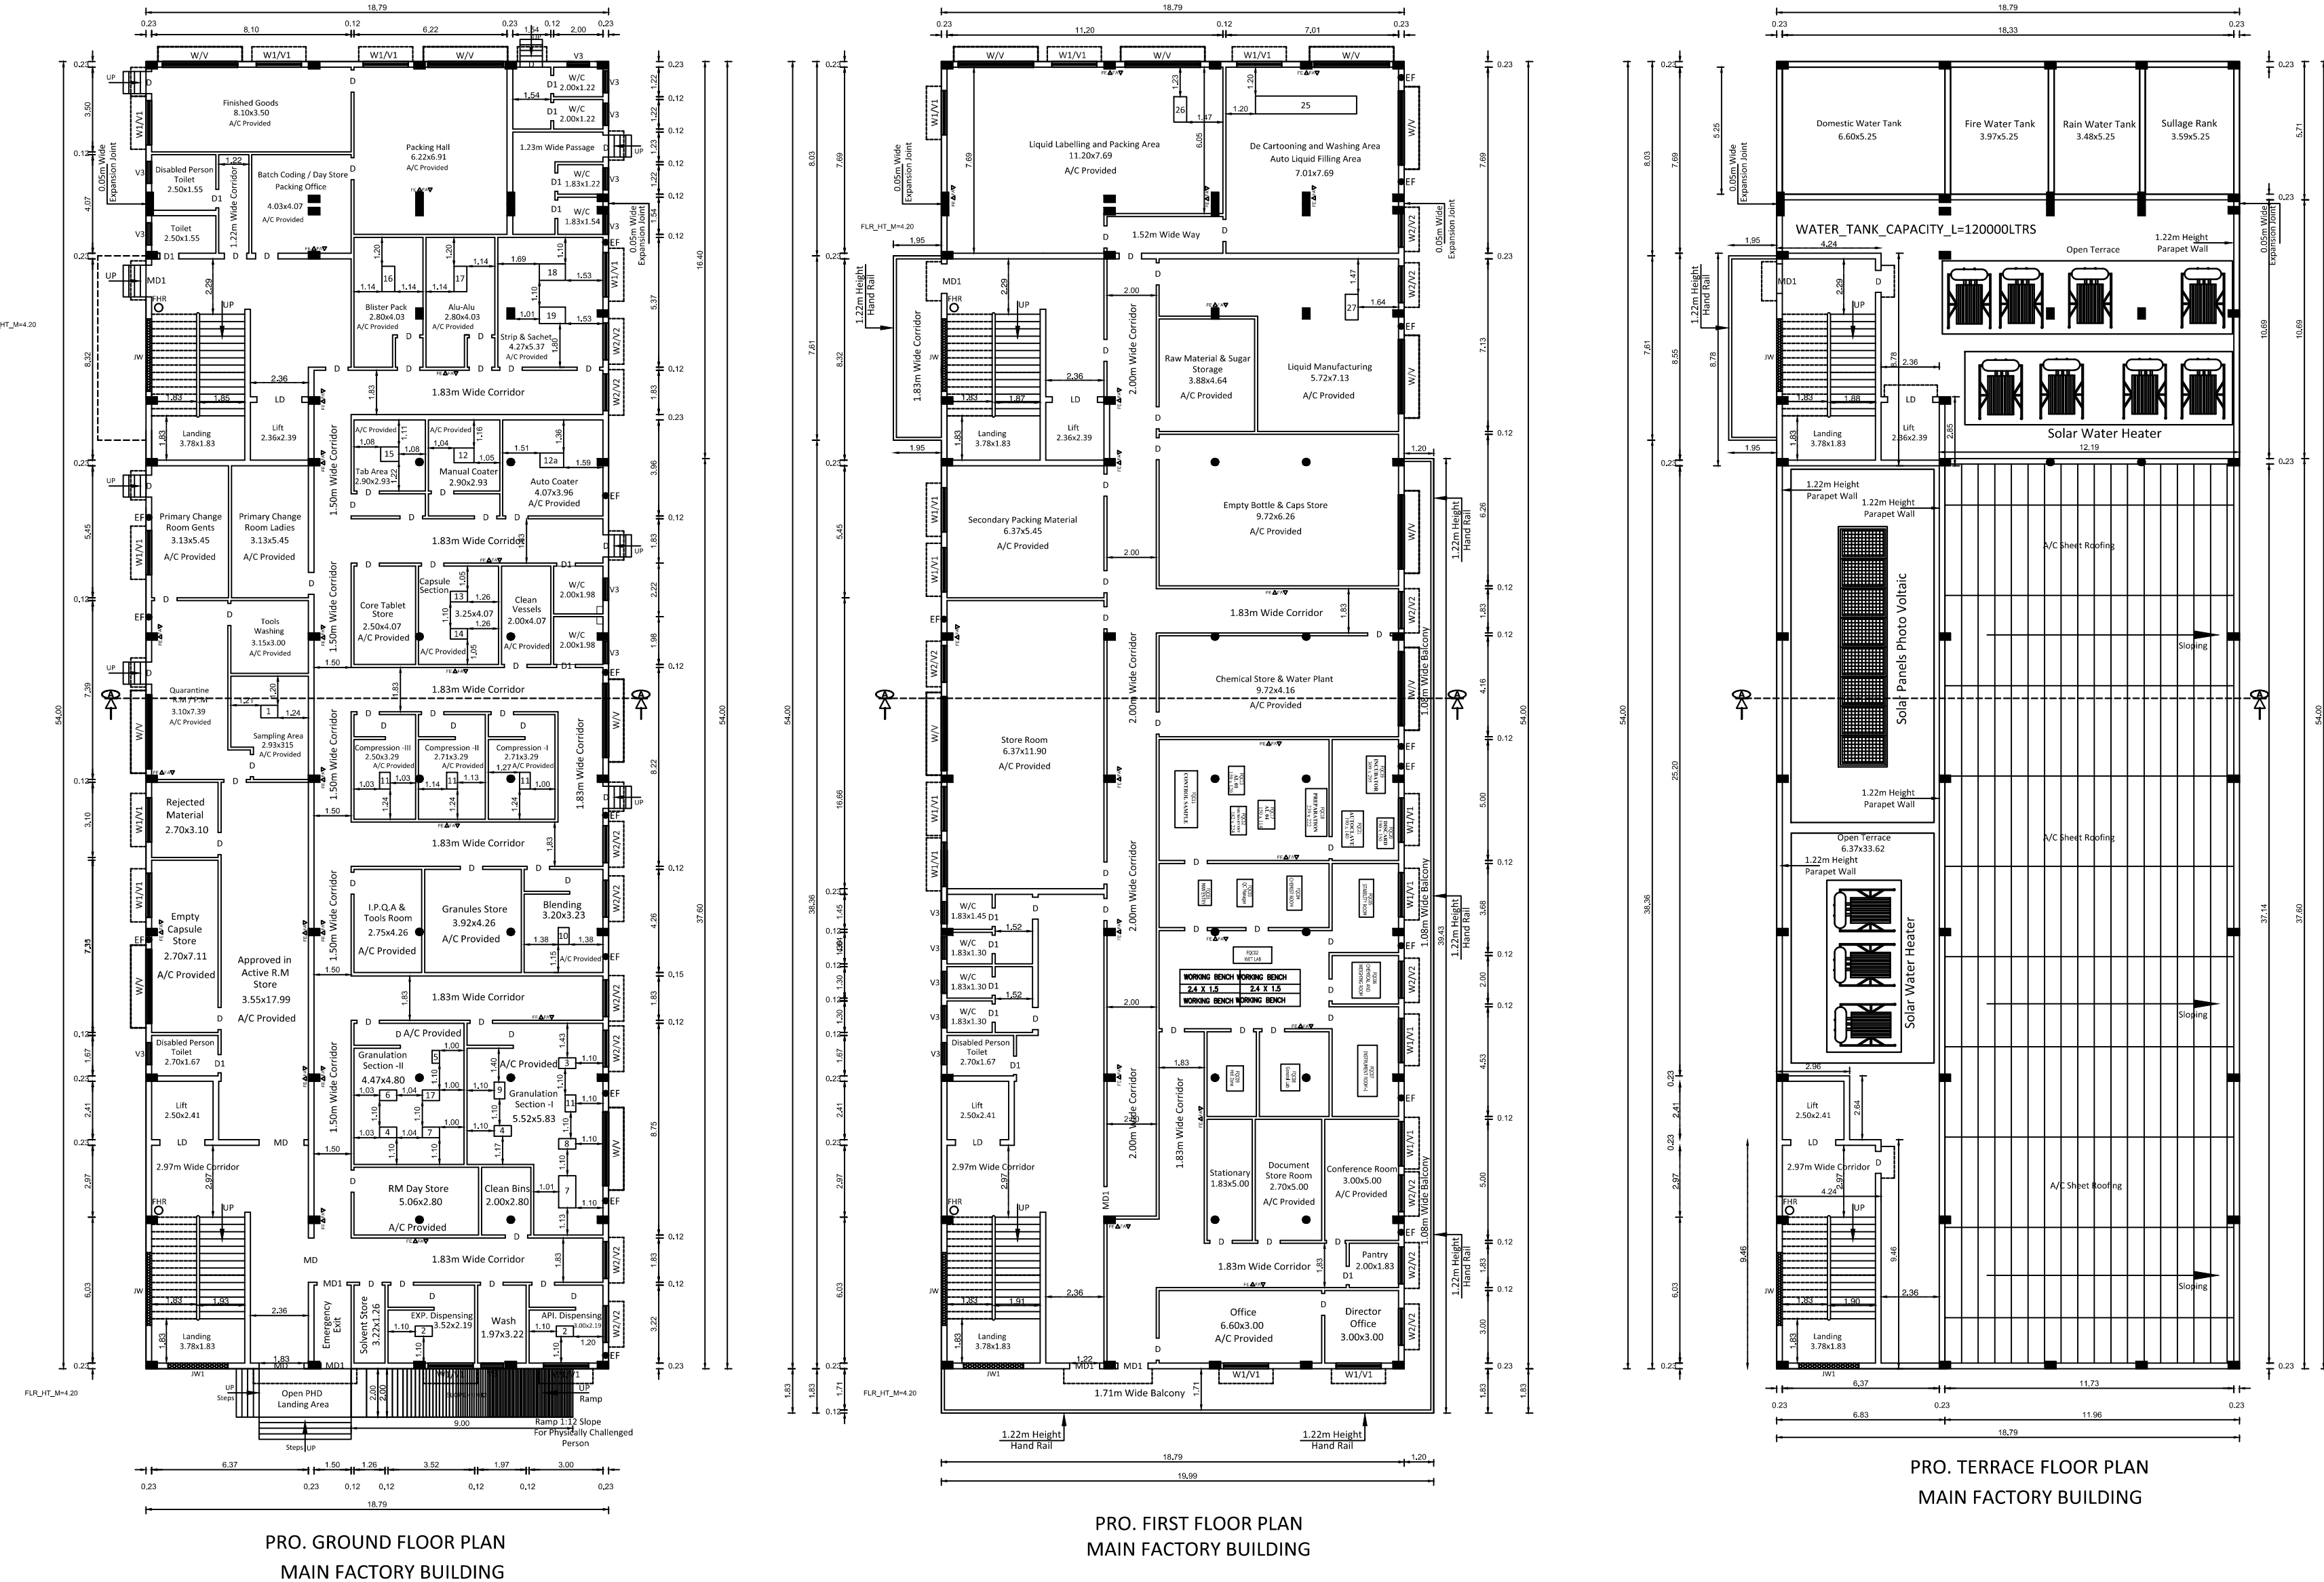


PLAN SHOWING THE PROPOSED CONSTRUCTION OF RCC ROOF & AC SHEET 150 HP INDUSTRIAL BUILDING FOR " TABCOS HEALTH CARE PRIVATE LIMITED " AT R.S. NO. 199/1A IN MITTA MANDAGAPATTU VILLAGE & PANCHAYAT, KANDAMANGALAM PANCHAYAT UNION, VILLUPURAM TALUK & DISTRICT.

APPLICANT NAME: M/S TABCOS HEALTH CARE PRIVATE LIMITED
ALL DIMENSIONS ARE IN METER SCALE 1:100

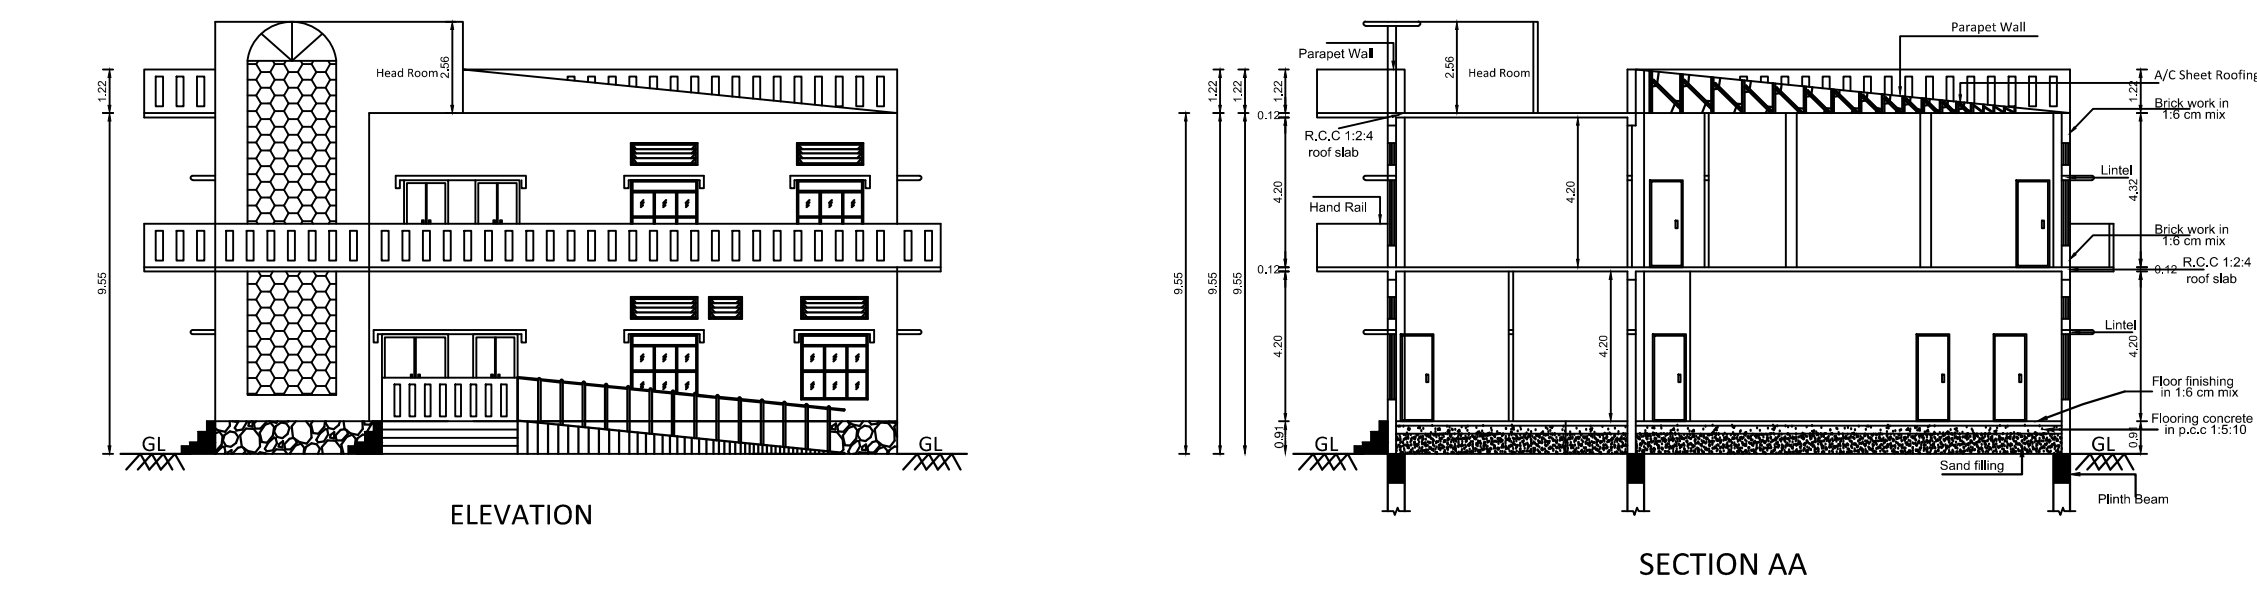

JOINERY DETAILS		
MD MAIN DOOR	3.05 x 2.44	
MD1 DOOR	1.22 x 2.44	
D DOOR	0.91 x 2.44	
D1 DOOR-1	0.76 x 2.13	
W WINDOW	3.05 x 1.83	
W1 WINDOW-1	1.83 x 1.83	
W2 WINDOW-2	1.52 x 1.83	
V VENTILATOR	3.05 x 0.61	
V1 VENTILATOR-1	1.83 x 0.61	
V2 VENTILATOR-2	1.52 x 0.61	
V3 VENTILATOR-3	0.91 x 0.61	
JW JOLLY WORK	3.05 x 1.83	
JW1 JOLLY WORK-1	2.44 x 1.83	
FA FIRE ALARM		
FE FIRE EXTINGUISHERS.		
FHRO Fire Hose Reel		
EF Exhaust Fan With 0.46 Dia		

MACHINERY DETAILS(Proposed):-				
NO:	DESCRIPTIONS	NOS.	Each H.P	Total H.P
1	Sampling Booth	1	0.50	0.50
2	Dispensing Booth	2	0.50	1.00
3	Vibro Shifter m/c	2	2.00	4.00
4	Multi Mill m/c	2	2.00	4.00
5	Tray Drier	1	8.50	8.50
6	Plantary Mixer (PLM)	1	4.00	4.00
7	Rapid Mixer Granulator	1	9.50	9.50
8	Fluid Bed Drier m/c 120kg	1	10.00	10.00
9	Paste Kettle	1	3.00	3.00
10	Blender m/c	1	1.00	1.00
11	Compression M/c	3	2.00	6.00
12	Manual Coating m/c	1	2.00	2.00
12a	Auto Coating m/c	1	4.50	4.50
13	Automatic capsule filling m/c	1	5.00	5.00
14	Capsule Polishing m/c	1	1.00	1.00
15	Tablet Inspections M/c	1	1.00	1.00
16	Blister Pack m/c	1	2.00	2.00
17	Alu-Alu Packing m/c	1	2.00	2.00
18	Strip packing m/c	1	2.00	2.00
19	Sachet Filling Machine	1	2.00	2.00
20	Air Compressor	1	10.00	10.00
21	Air Handling Unit	10	3.50	35.00
22	FDV	2	3.00	6.00
23	RO Plant	1	1.00	1.00
24	ETP (Sheet No:2/2)	1	5.00	5.00
25	Auto Liquid filling M/c	1	3.00	3.00
26	Auto Labeling M/c	1	0.50	0.50
27	Stirrer M/c	1	0.50	0.50
28	Lift	2	3.00	6.00
29	Lab Equipments	-	5.00	5.00
30	Lighting Load	-	-	5.00
			Total HP =	150.00

Applicant	Structural	 E. R. R. SARANYA, M.E., Regd. Structural Engineer Grade-II (RSE) DTP Reg.No. 102/GR. II/V/AUGUST-2002/017 RSE/GR. II/V/AUGUST-2022/017 No. 4/45, Mangala Kund Street, S.S. Kadambur, Villupuram - 605 105, TN-605 021.	F.S.I = $\frac{1215.86}{2950.00}$ = 0.720 Open Lorry parking 5 nos.(slot 3.76mx10m) Open Car parking 15 nos.(slot 2.5mx5m) Car parking for Physically Handicapped 2 nos. (slot 3.6mx5m) Open Two Wheeler parking 32 nos. (slot 1.0mx1.8m) Open Cycle parking 32 nos. (slot 0.56mx1.8m) Total Number Of Workers 50
			District Town And Country Planning Office Villupuram District Online Application No: SWP/BPA/018714/2023 SITE APPROVAL: Site Bounded By"A to E" and Numbered as L.P/A.D.T.C.P(V.D) No: 203/2023 BUILDING APPROVAL: B.P/A.D.T.C.P(V.D) No: 43/2023 INDUSTRIAL BUILDING TECHNICAL APPROVAL ISSUE
Architect			 E. P. VENKOT, B.E., Regd. Draughtsman Grade - III (R.D.) DTP Reg.No. 98/GR. III/V/AFRL/2005/001 Municipal Reg.No. 4/1/2/2019/00011 No. 15, Rajagopal Nagar, Kalluvannam, Villupuram - 605 102, TN-605 102.
Engineer	Construction Engineer	 K. K. R. RATHIDASAN, B.E., CONSTRUCTION ENGINEER Reg. No. RD/SWAPNE, 0010001 No. 1, Vaidhalyakra Street, Thiruvannamalai, Pondicherry - 605 106, Cuddalore District.	 DRAUGHTSMAN GRADE - III DISTRICT TOWN AND COUNTRY PLANNING OFFICE VILLUPURAM DISTRICT  SUPERVISOR/DRAUGHTSMAN GRADE - II DISTRICT TOWN AND COUNTRY PLANNING OFFICE VILLUPURAM DISTRICT

Total Site Area	2950.00 Sq.m As Per Patta	F.S.I. Area in Sq.m.	NON - F.S.I. Area in Sq.m.
PLOT EXTENT - AS PER DOCUMENT - 3032.7961			
Main Factory Building			
Ground Floor Area	1014.66	-	-
First Floor Area	1111.20	-	-
Staircase & Lift Head Room Area	-	91.86	-
Total Area	2125.86	91.86	-
F.S.I = $\frac{2125.86}{2950.00} = 0.720$			
Open Lorry parking 5 nos.(slot 3.7mx10m)			
Open Car parking 15 nos.(slot 2.5mx5m)			
Car parking for Physically Handicapped 2 nos. (slot 3.6mx5m)			
Open Two Wheeler parking 32 nos. (slot 1.0mx1.8m)			
Open Cycle parking 32 nos. (slot 0.56mx1.8m)			
Total Number Of Workers 50			
District Town And Country Planning Office Villupuram District			
Online Application No: SWP/BPA/018714/2023			
SITE APPROVAL: Site Bounded By "A to E" and Numbered as L.P/A.D.T.C.P(V.D) No: 203/2023			
BUILDING APPROVAL: B.P/A.D.T.C.P(V.D) No: 43/2023			
INDUSTRIAL BUILDING TECHNICAL APPROVAL ISSUED			
DRAUGHTSMAN GRADE - III DISTRICT TOWN AND COUNTRY PLANNING OFFICE VILLUPURAM DISTRICT			
SUPERVISOR/DRAUGHTSMAN GRADE - II DISTRICT TOWN AND COUNTRY PLANNING OFFICE VILLUPURAM DISTRICT			