
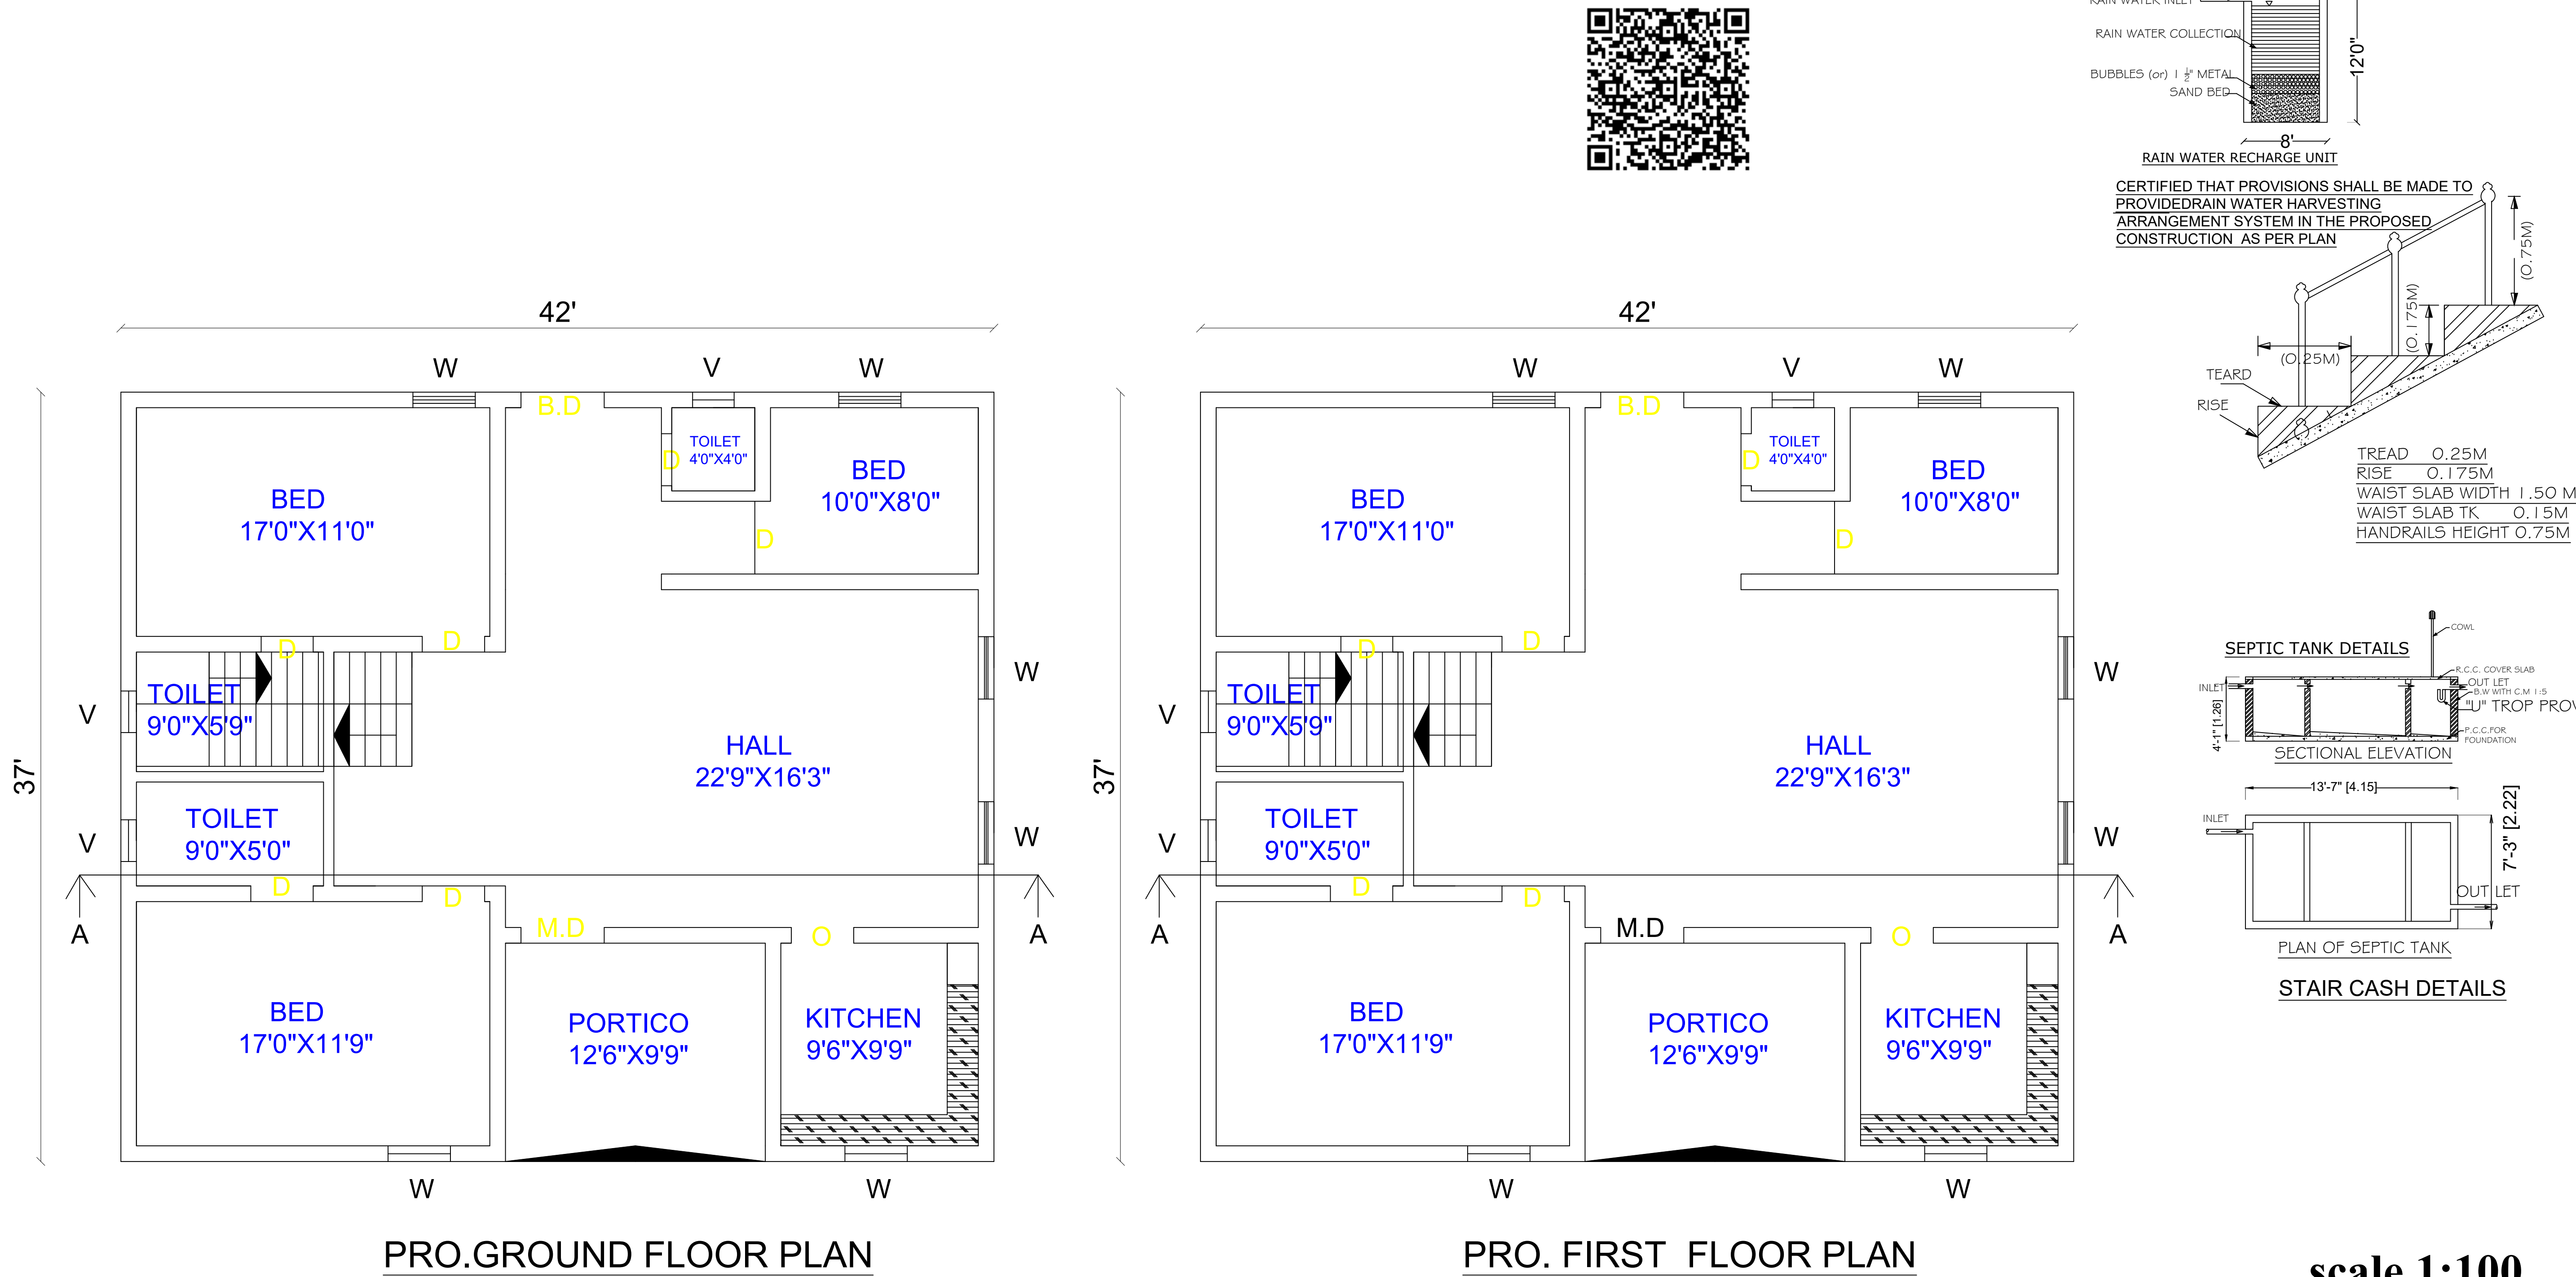


PLAN SHOWING THE PROPOSED NEW CONSTRUCTION OF RCC TERRACED GROUND FLOOR & FIRST FLOOR

HOUSE RCC ROOF BUILDING IN,OLD S.NO:255/2C3A1A1,NEW SY.NO:255/29 ,WARD NO:13,KADALKUDI SALAI STREET,

V.PUDUR, V.PUDUR TOWN PANCHAYAT , VILATHIKULAM TALK , THOOTHUKUDI DISTRICT.

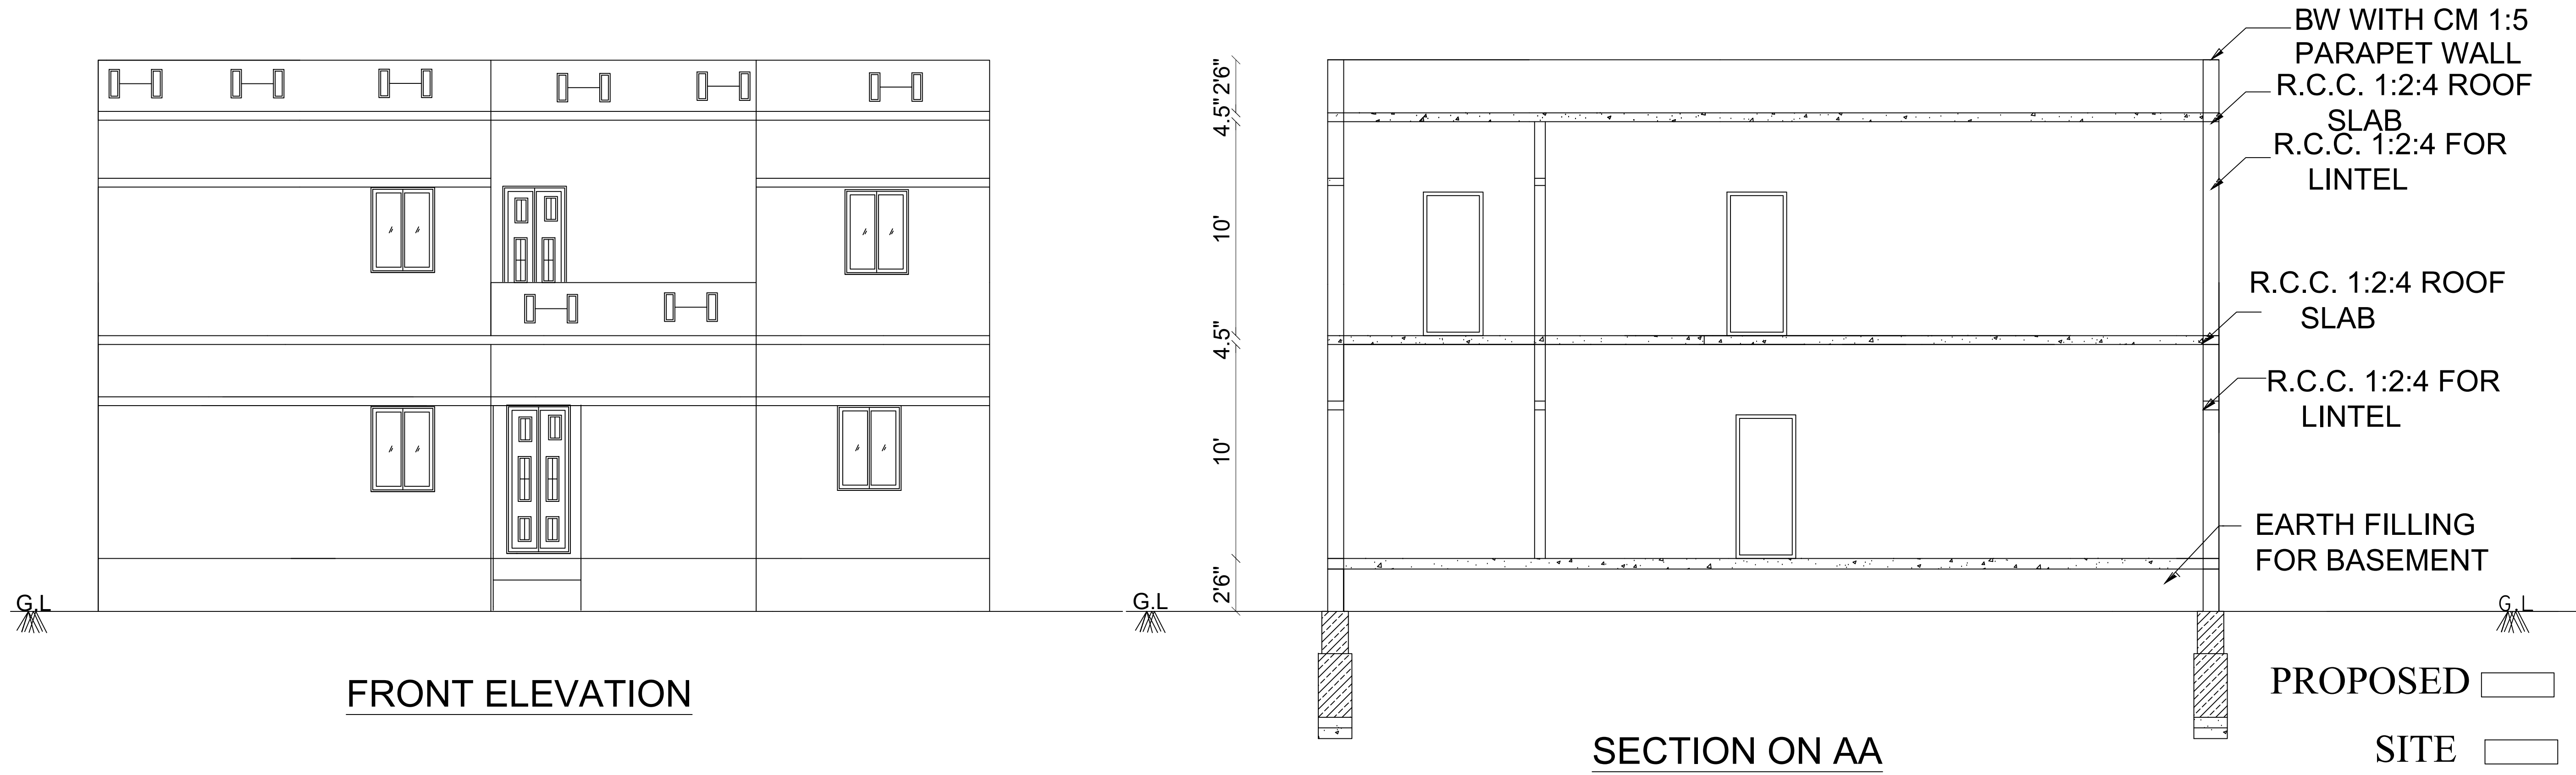

AREA STATEMENT

AREA OF SITE	: 4567.00 SQ.FT	424.33 SQ.M
AREA OF BUILDING		
PROPOSED HOUSE G.F BUILDING	: 1554.00 SQ.FT	144.41 SQ.M
PROPOSED HOUSE F.F BUILDING	: 1554.00 SQ.FT	144.41 SQ.M
AREA OF OPENING	: 3013.00 SQ.FT	279.92 SQ.M

APPLICANT NAME :

V.MUTHU ,
W/O: VELUSAMY,
1/211, SUTHAMADAM ,
VIRUDHUNAGAR DISTRICT(626 114)

REGISTERED ENGINEER :

Er : S.MUTHURAMALINGAM D.C.E ,
Licensed building surveyor Grade : III
Register.no :137/LS/2022/00027,
SPM CONSTRUCTION , V.PUDUR -628905
CELL NO:9585945439, 8668128160,