


PLAN SHOWING THE PROPOSED CONSTRUCTION OF RESIDENTIAL BUILDING GROUND FLOOR (RCC ROOF)

S.NO : 596 / 31B, WARD NO : 14, THATCHAMOZHI NADAR 1ST SOUTH STREET, SATHANKULAM & TOWN


PANCHAYAT@ THOOTHUKUDI DISTRICT.

Applicant :- Mrs.S.ANTONY JEYAMERY SHANTHI, W/O. Mr.SIVA PERUMAL.

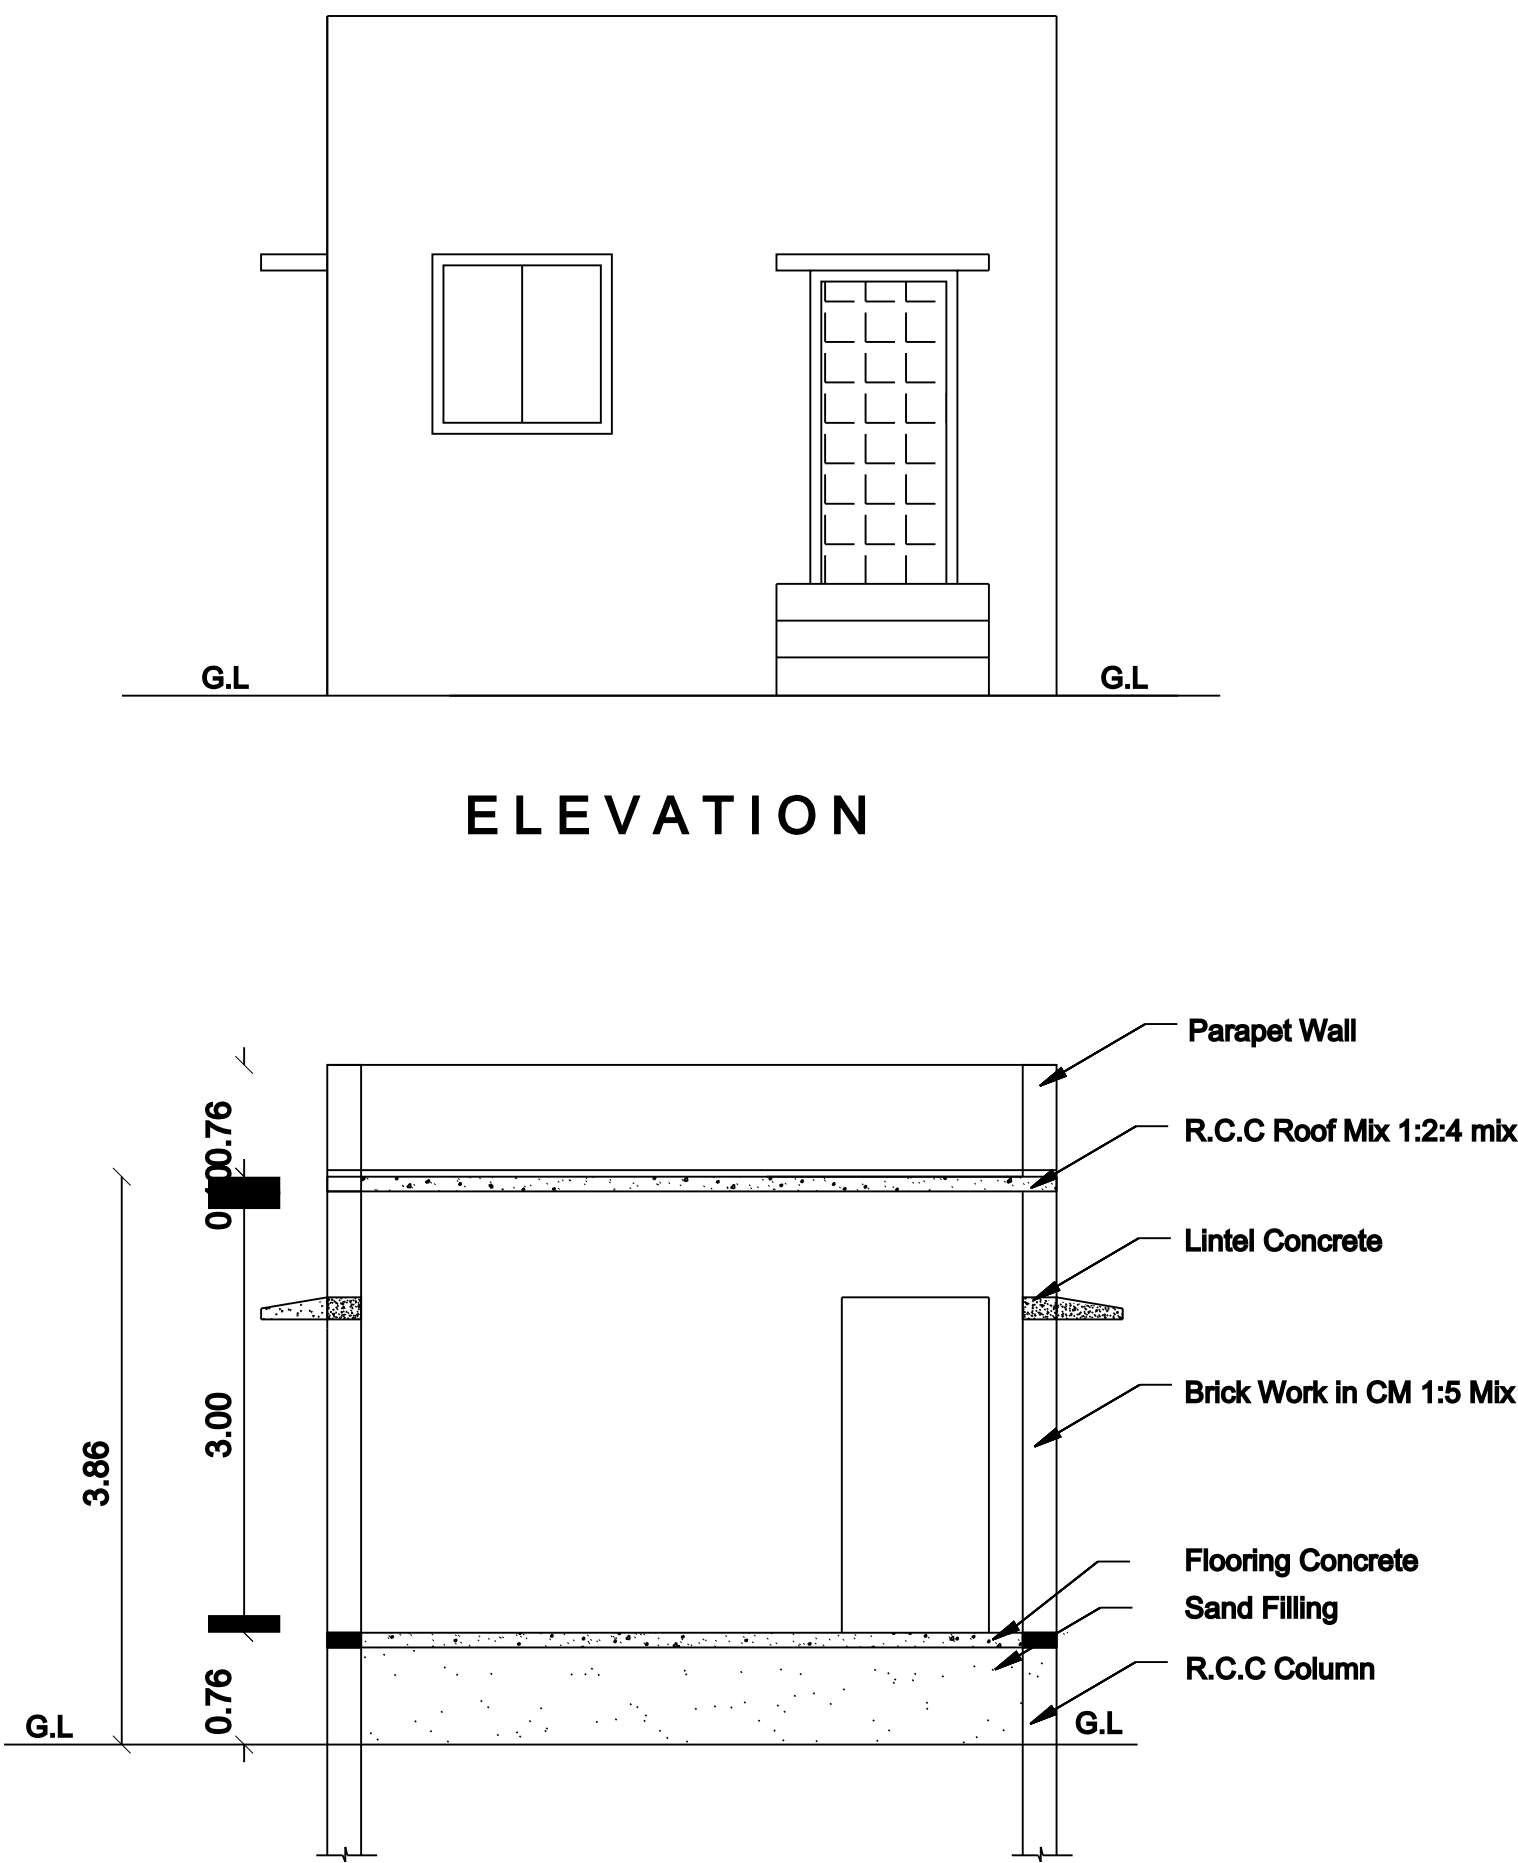


ELEVATION

SECTION ON - AA

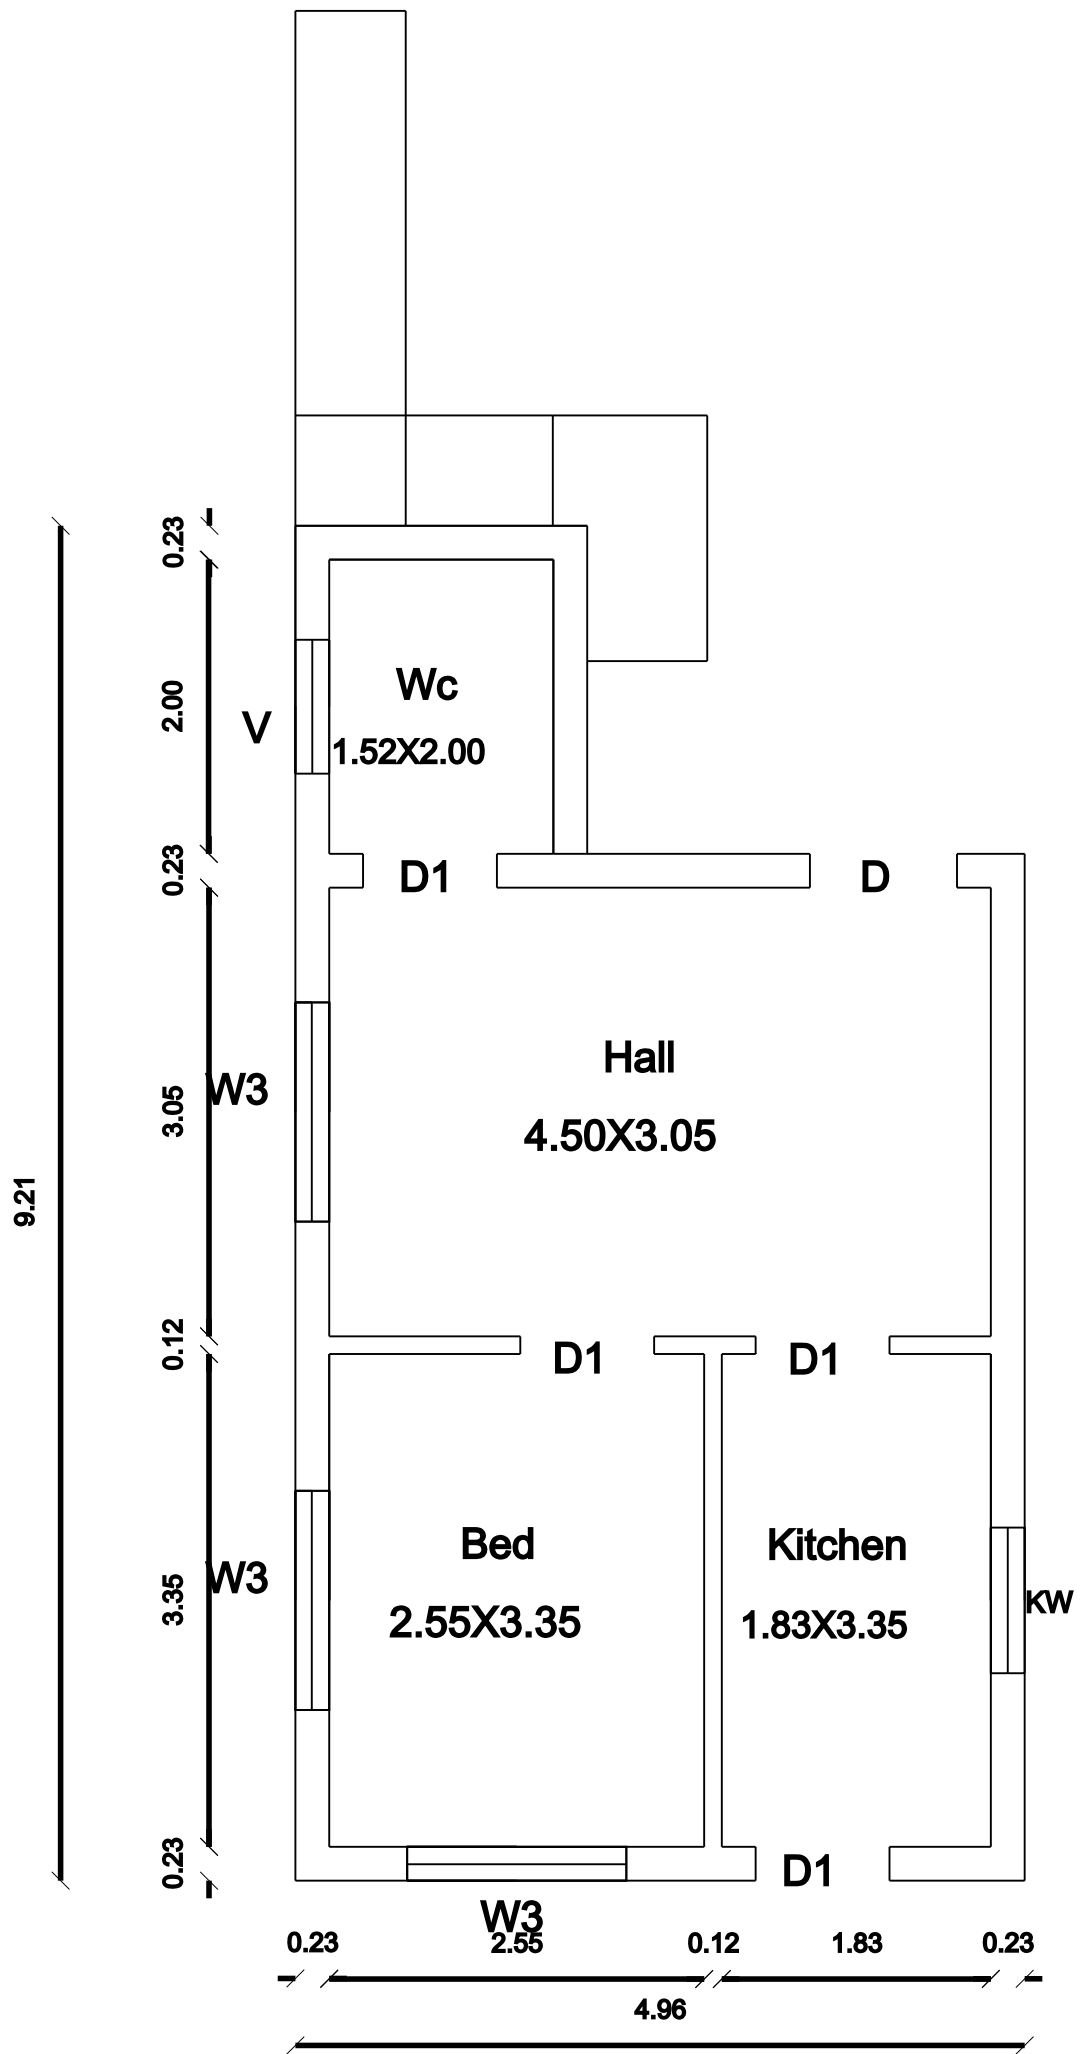


GROUND FLOOR PLAN

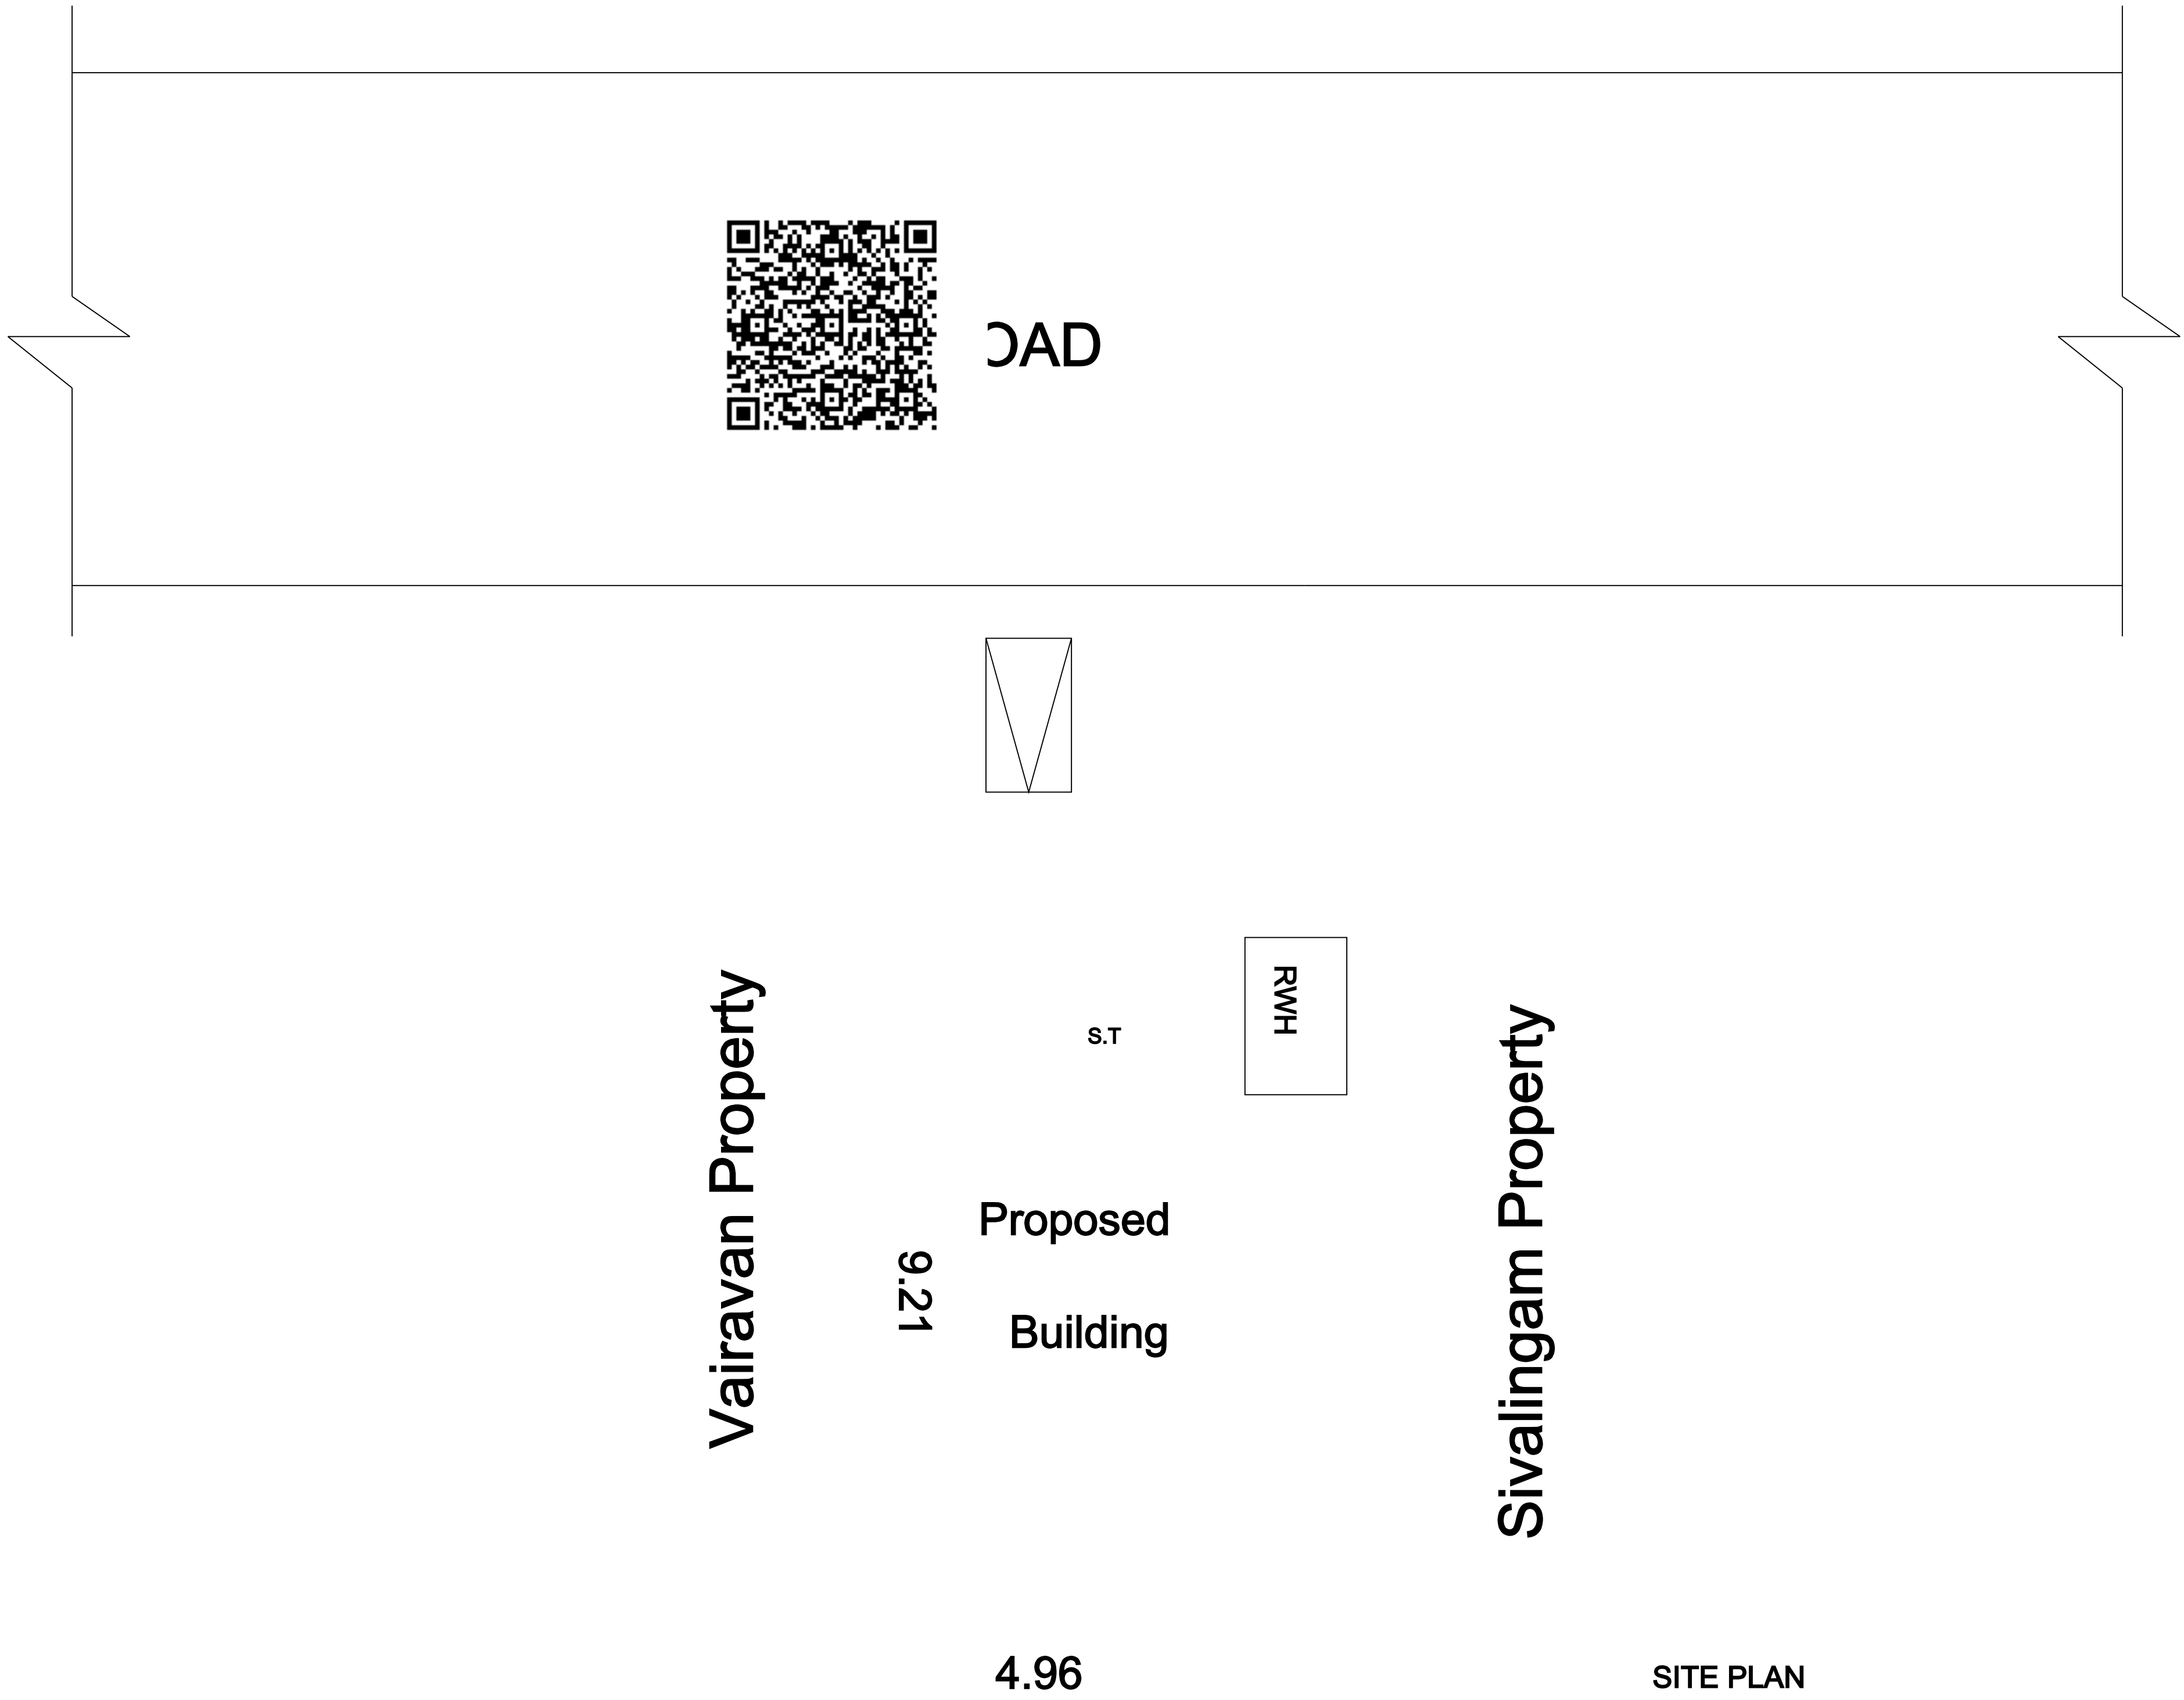


Christyon Property

SITE PLAN


SCALE - 1:100

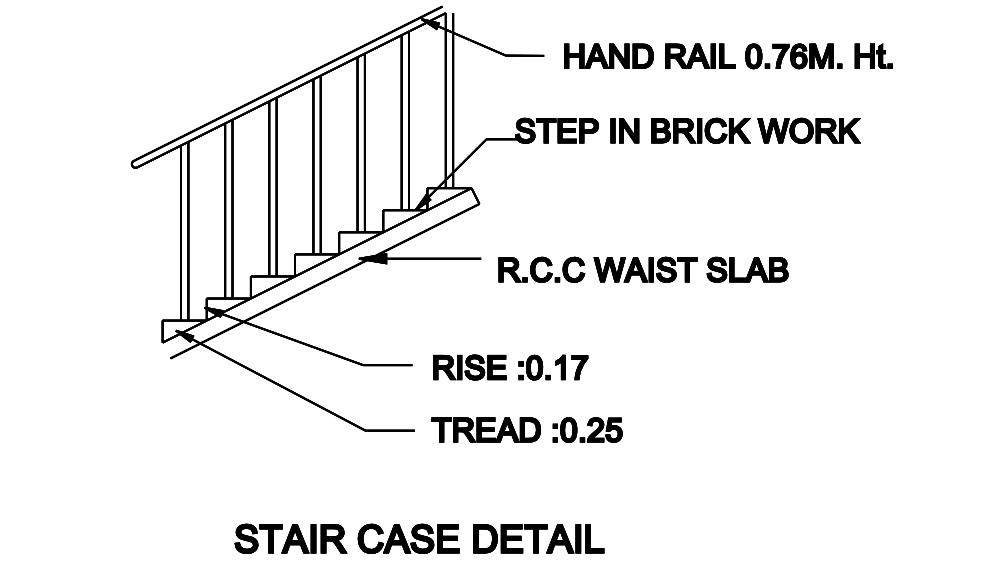


STAIR CASE DETAIL

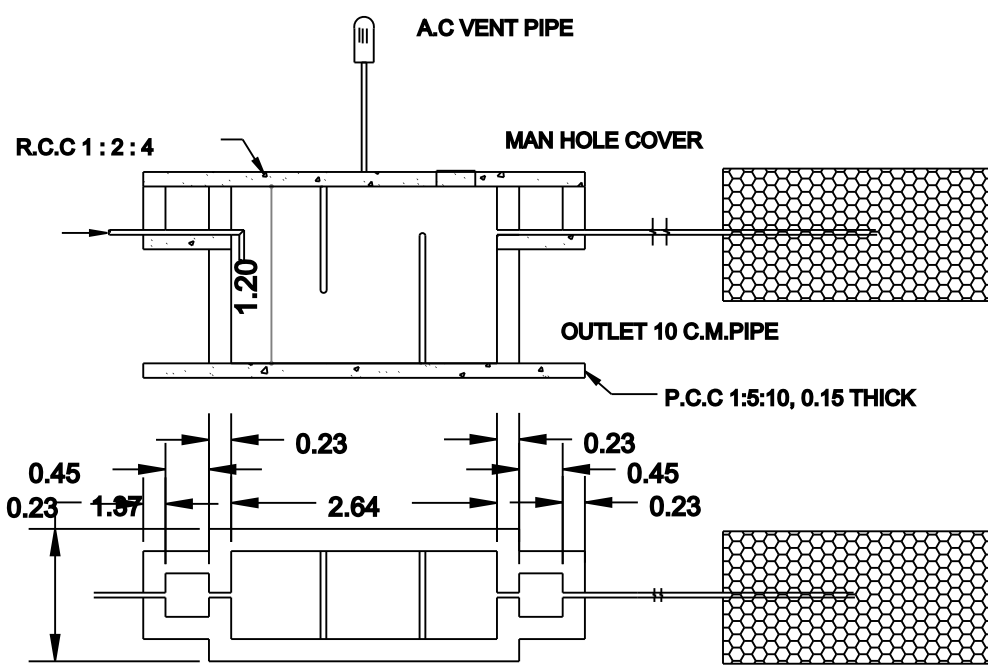


SEPTIC TANK DETAILS

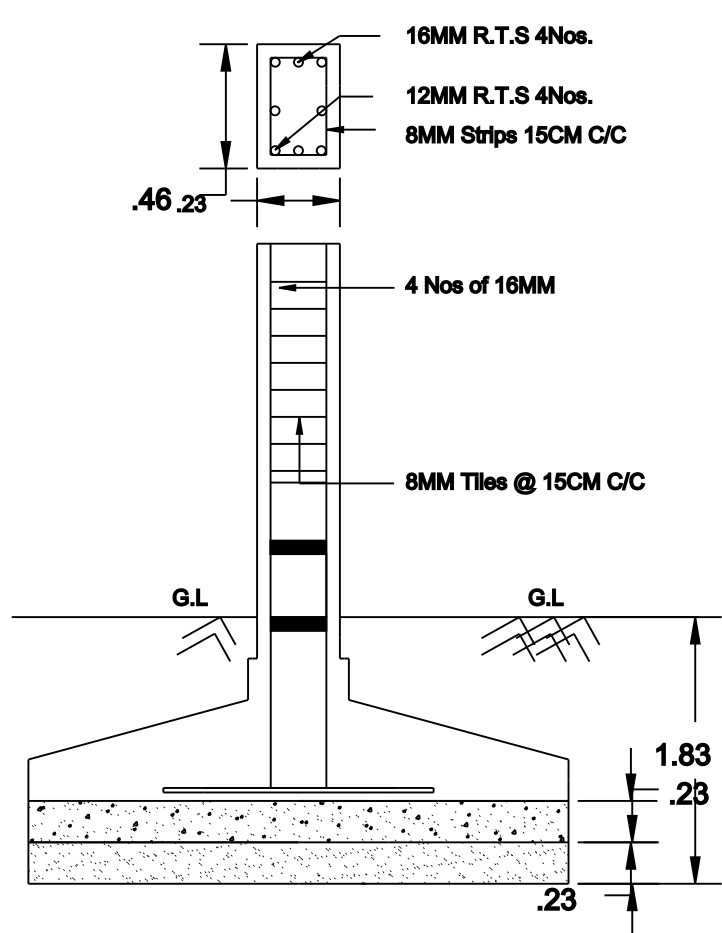


RCC COLUMN DETAILS

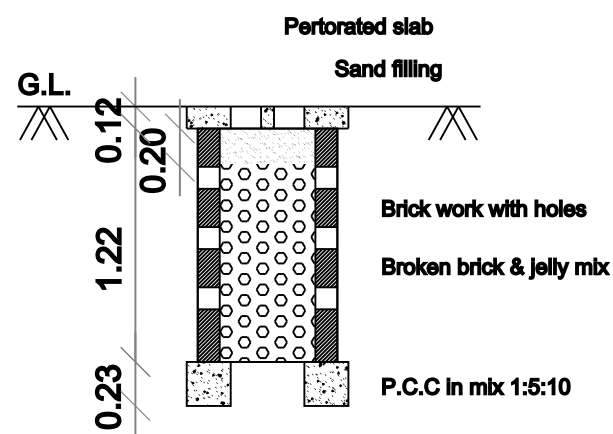

PERCOLATION PIT FOR 30 Sq. m.
(Scale:- 1:50)

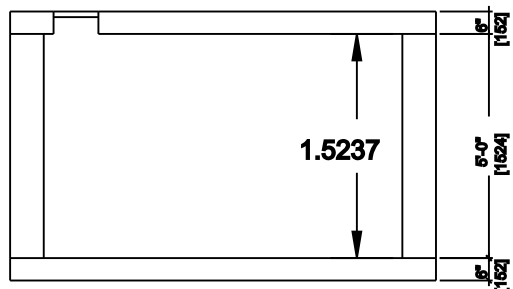

SECTION

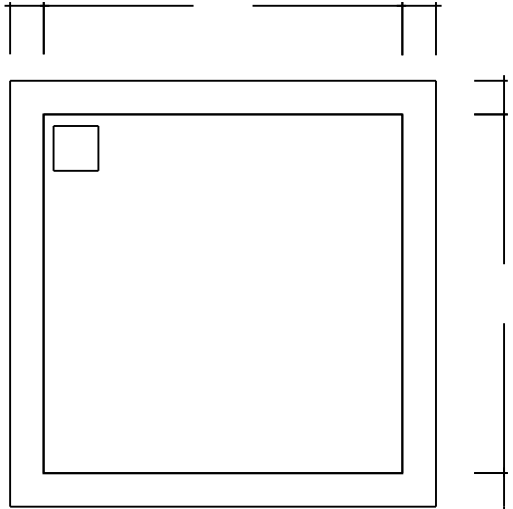

PLAN

DETAILS OF COLLECTION SUMP FOR RAIN
WATER HARVESTING OF ROOF TOP RAIN WATER

	AREA DETAILS	SQ.FT	SQ.MT
	SITE AREA	859.24	79.93
	PRO.G.F.BLDG.AREA	472.46	43.95
	FLOOR AREA	337.93	31.44
	OPEN SPACE AREA	386.78	35.98
	ROAD		

SCHEDULE OF JOINERIES		
D	MAIN DOOR	1.00 x 2.10
D1	DOOR	0.91 x 2.10
D2	DOOR	0.75 x 2.10
O	OPENING	0.91 x 2.10
KW	KITCHEN WINDOW	0.91 x 0.76
W4	WINDOW	1.22 x 1.37
V	VENTILATOR	0.91 x 0.61

OFFICE USE

S.ANTONY JEYAMERY
SHANTHI

APPLICANT

ENGINEER