


PLAN SHOWING THE PROPOSED CONSTRUCTION OF GROUND FLOOR A.C SHEET ROOFING RESIDENTIAL BUILDING (2 HOUSES) IN SURVEY NO: 45/5 (NEW NO: 45/14),
VENKETACHALAPURAM WEST STREET-1, WARD NO: 5, KALANKUDIERUPPU VILLAGE, SELECTION GRADE TOWN PANCHAYAT, UDANGUDI, TIRUCHENDUR TALUK, THOOTHUKUDI DISTRICT
NAME OF APPLICANT : Mr. S. DIMITRO, S/o. SHANMUGAVEL

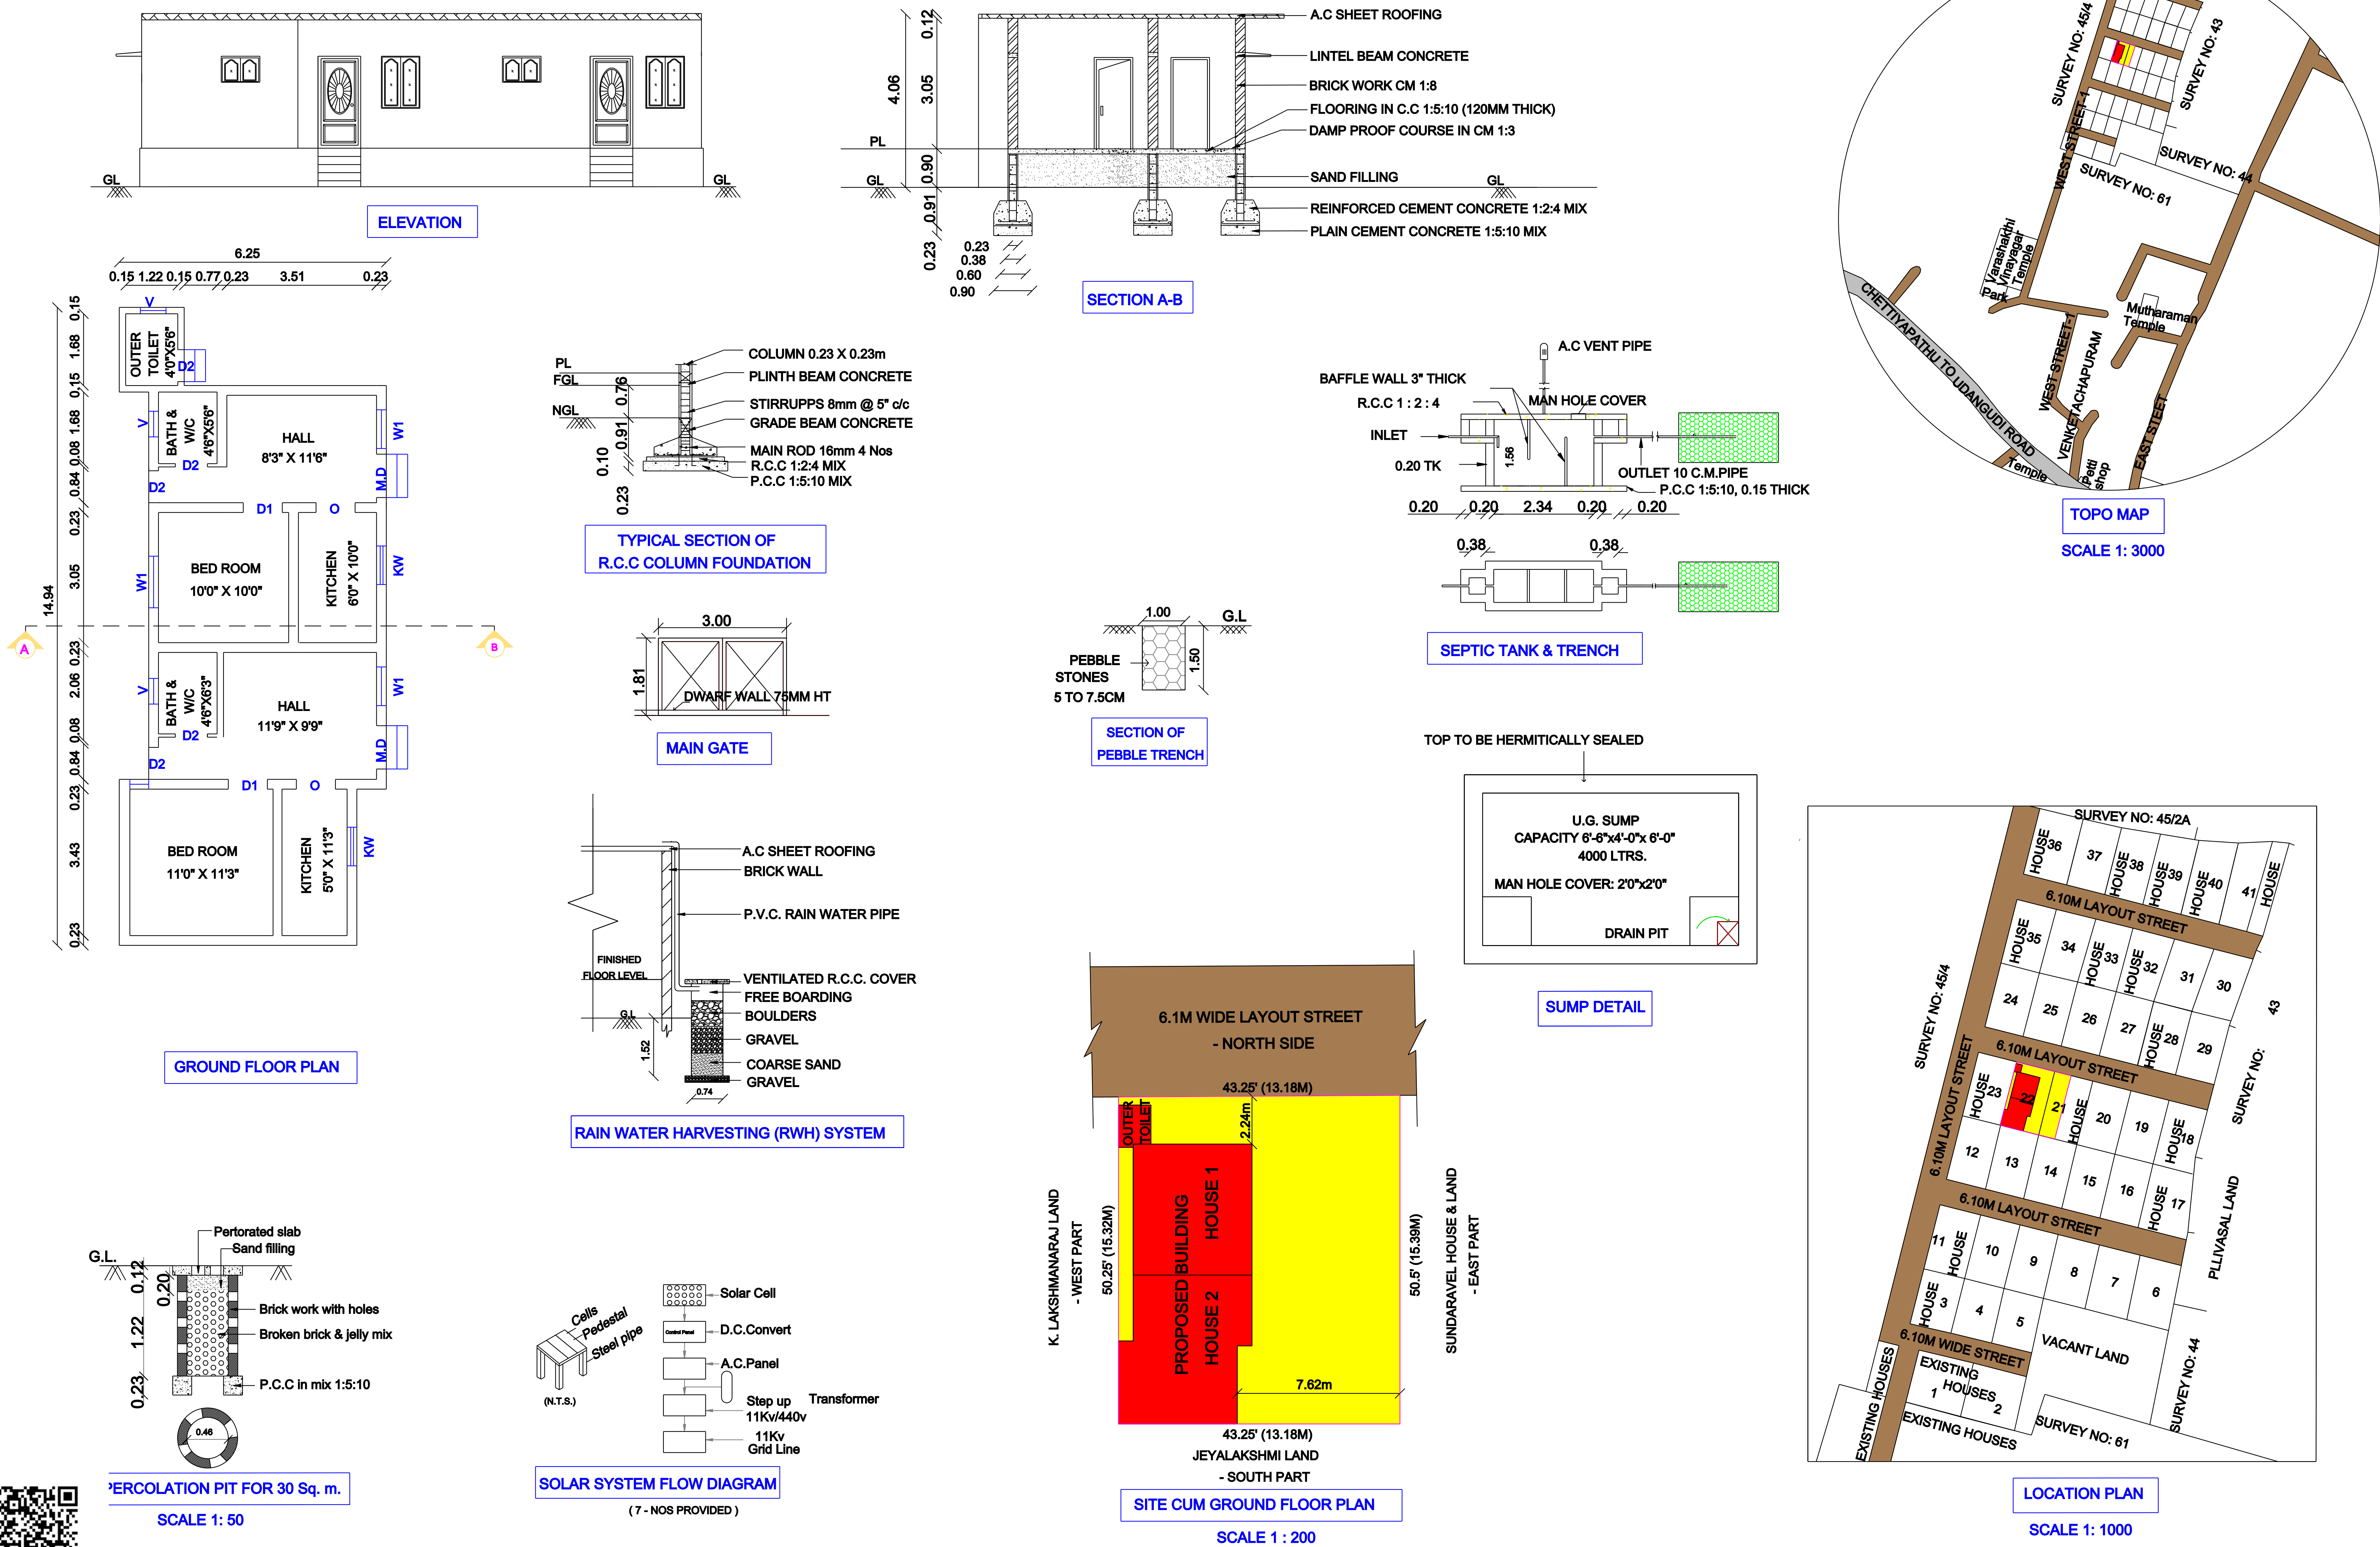

REFERENCE

AREA DETAILS :

INDEX	AREA STATEMENT	SQ.M	SQ.FT
	SITE AREA	202.41	2178.72
	PROPOSED BUILDING	75.95	817.52
	➤ HOUSE 1 (SHEET ROOFING)	34.12	367.26
	➤ HOUSE 2 (SHEET ROOFING)	38.94	419.15
	➤ OUTER TOILET (CONCRETE)	2.89	31.11
	OPEN SPACE	126.46	1361.20
	STREET		
	ROAD		

SCHEDULE OF JOINERY

TYPE	DESCRIPTION	SIZE
MD	MAIN DOOR	1.00 X 2.15
D1	DOOR	0.90 X 2.15
D2	DOOR	0.75 X 2.15
O	OPENING	0.90 X 2.15
W1	WINDOW	0.91 X 1.22
KW	KITCHEN WINDOW	0.91 X 0.60
V	VENTILATOR	0.60 X 0.60

NOTE : ALL DIMENSIONS ARE IN METRE
SCALE 1:100

APPLICANT

SIGNATURE

LICENSED SURVEYOR

L.GAYATHRI, B.E., M.B.A.,
Licensed Surveyor,
GAYATHRI CONSTRUCTION
No. 9/139A, Thandavankadu Road,
Udangudi - 628 203.
Cell : 9942313579, 7708553708

SIGNATURE

OFFICE USE :

PLAN INFO
SURVEY_NO=45/5(45/14)
PLOT_NO=22 & 21 WEST PART
PATTA_NO=4301
DISTRICT=THOOTHUKKUDI
SINGLE_FAMILY_BLDG=YES
CRZ=NO
SECURITY_ZONE=NO
ACCESS_WIDTH_M=13.18
PLOT_AREA_M2=202.41
AS_PER_DOCUMENT=202.41
AS_AT_SITE=202.41
FMB_OR_PLR=202.41
ROAD_WIDTH=6.10
ROAD_LENGTH=300
AVG_PLOT_DEPTH=15.36
AVG_PLOT_WIDTH=13.18
LAND_USE_ZONE=RESIDENTIAL
RWH_DECLARED=YES
OSR_APPLICABLE=NO
OSR_SURR_BUYBACK_RETAIN=RETAIN
PREMIUM_FSI_REQUIRED=NO
JURISDICTION_TYPE=PANCHAYAT
BUILDING_NEAR_TO_RIVER=NO
BUILDING_NEAR_MONUMENT=NO
BUILDING_NEAR_GOV_T_BLDG=NO
IS_SWIMMING_POOL_EXISTS=NO
IS_APPROVED_LAYOUT=NO
IF_HERITAGE_TOWN_LESS_THAN_1KM_RADIUS=NO