


PLAN SHOWING THE PROPOSED CONSTRUCTION OF A GROUND FLOOR TIN SHEET ROOF RESIDENTIAL BUILDING IN NEW S.F.NO:104/2G,OLD S.F.NO:104/2, WARD NO:10TH, MORRUPPATI VILLAGE, METTUPALAYAM TOWN PANCHAYAT, MUSIRI TALUK, THIRUCHIRAPALLI DISTRICT.,

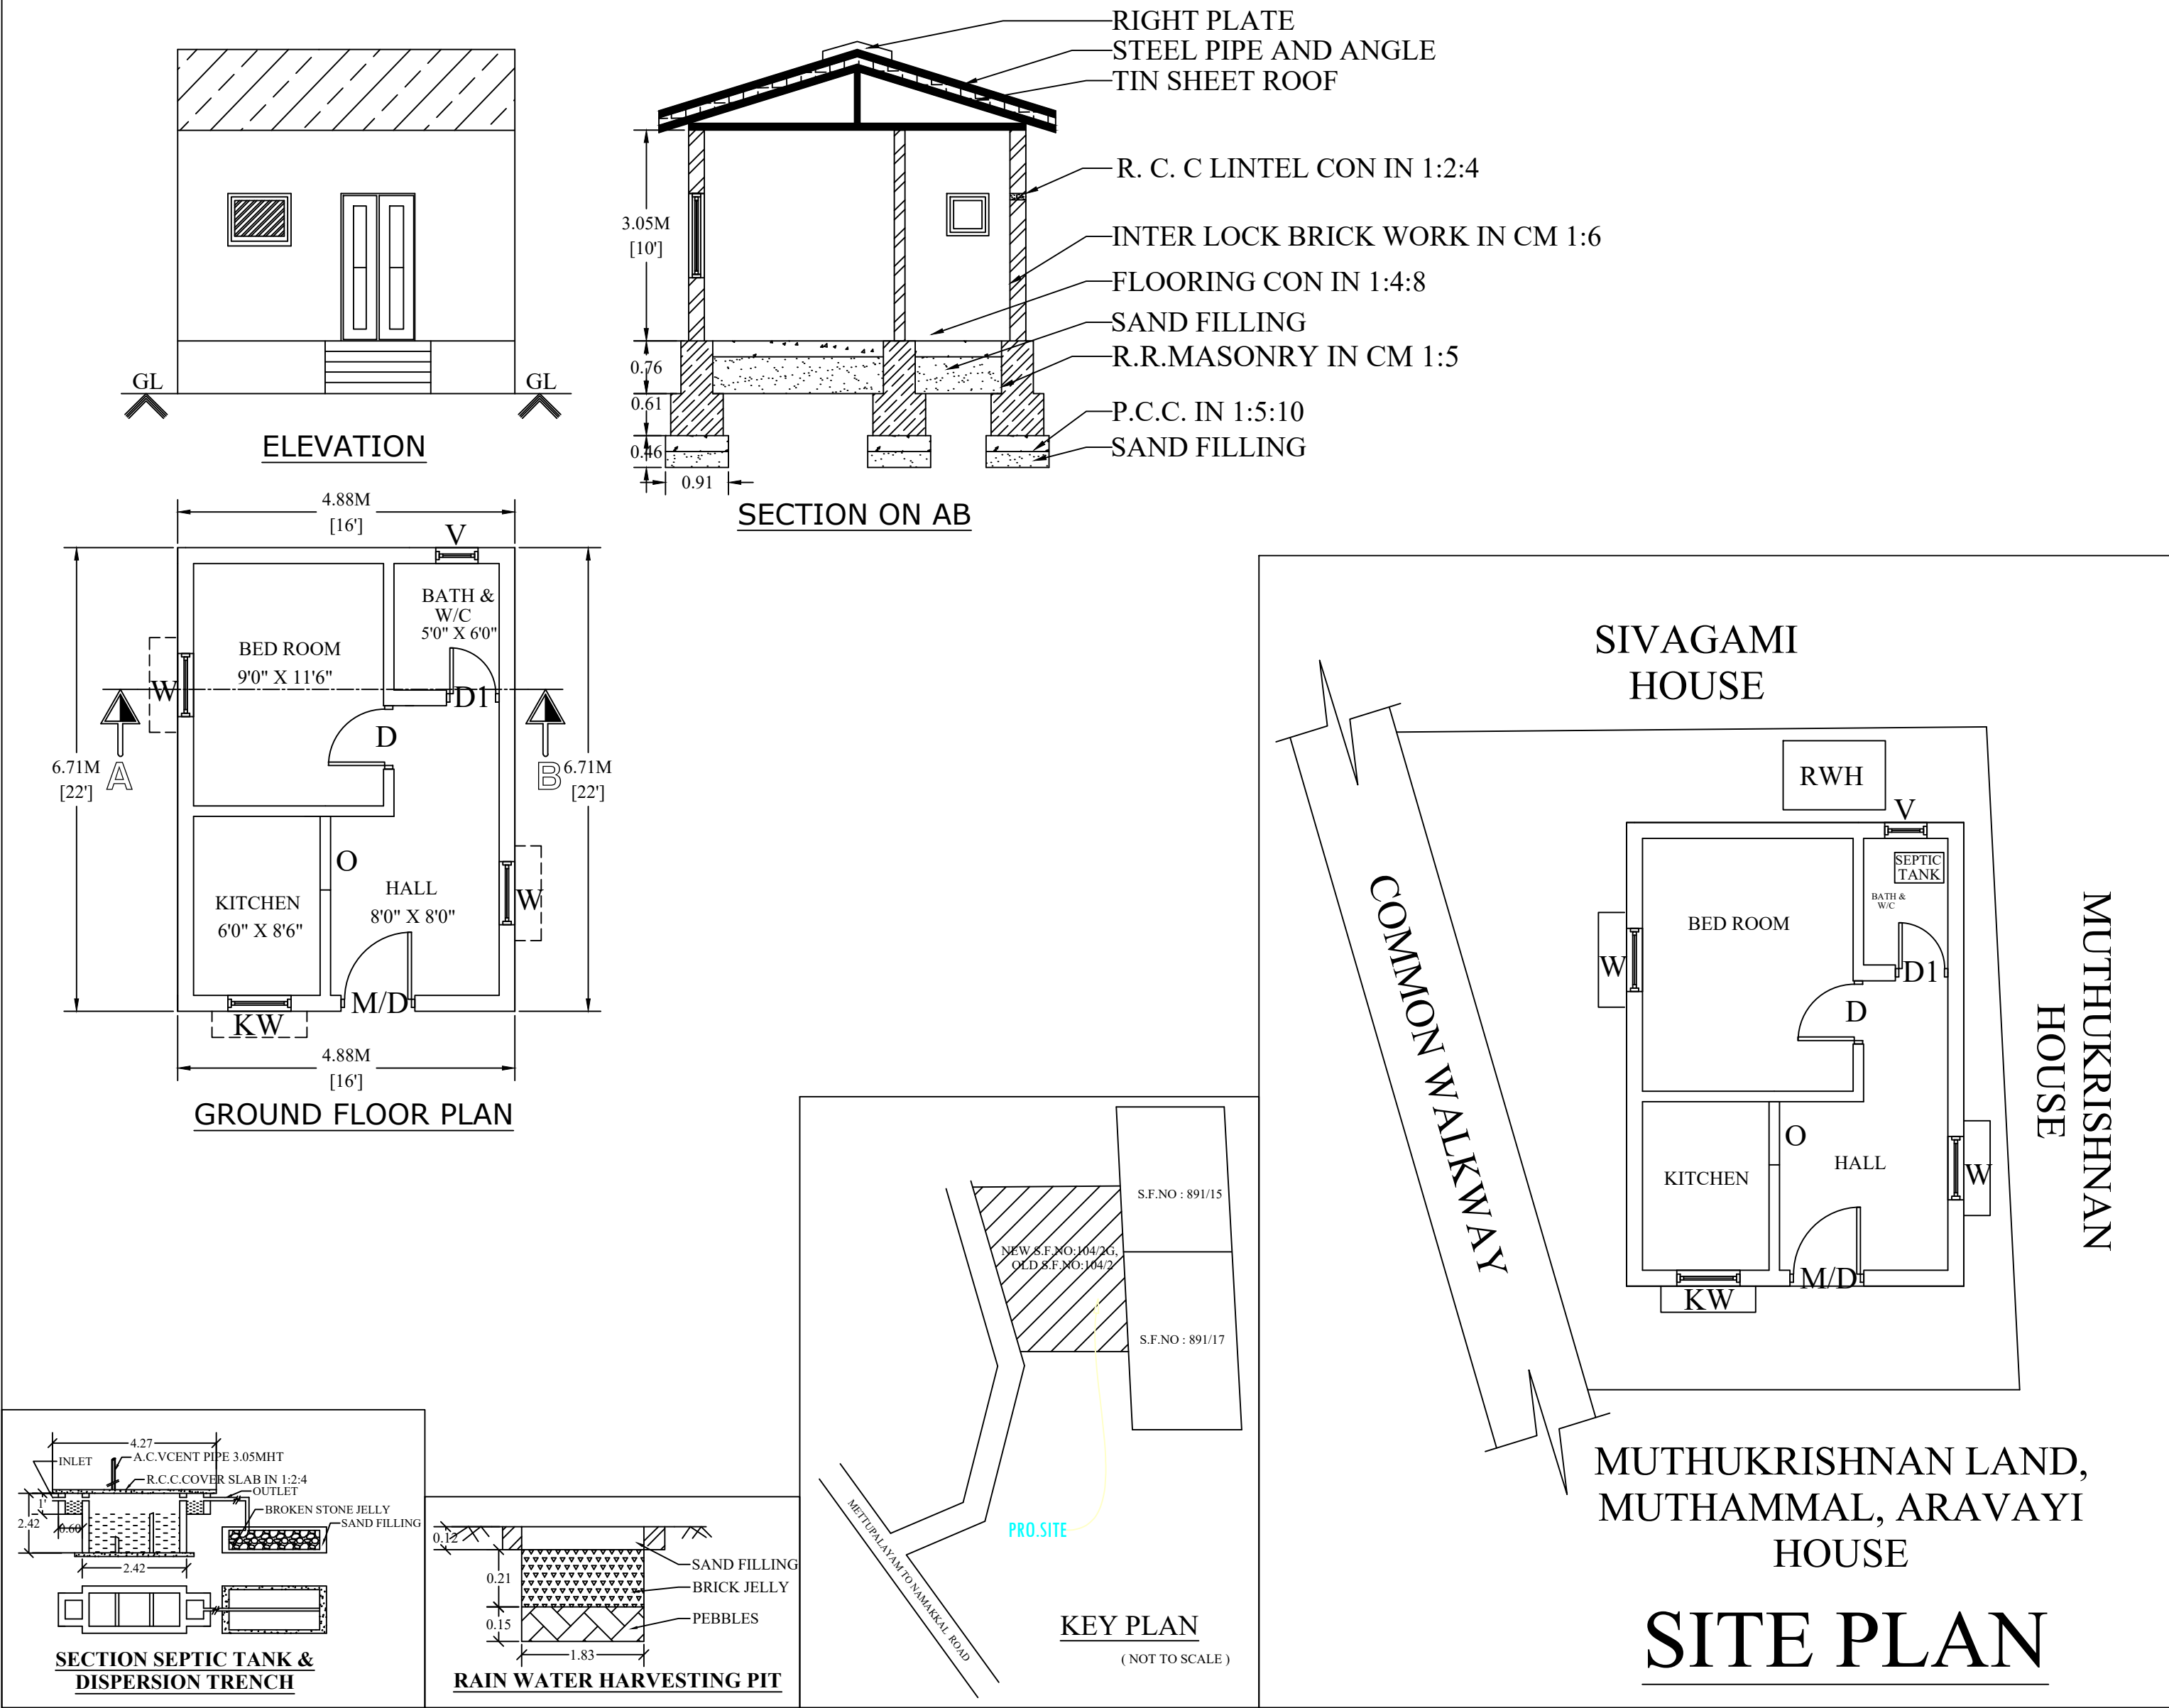

SRI VASA		
AREA		
PARTICULARS		
SITE AREA		
PRO. GROUND FLOOR	352.00	32.71
OPEN SPACE	424.00	39.41
SCHEDULE OF JOINERIES		
TYPE	DESCRIPTION	SIZE
MD	MAIN DOOR	1.07 X 2.13
D	DOOR	0.91 X 2.13
D1	DOOR	0.76 X 2.13
O	OPEN	1.07 X 2.13
W	WINDOW	0.91 X 1.22
KW	KITCHEN WINDOW	0.91 X 0.76
V	VENTILATOR	0.61 X 0.61
BUILDING OWNER NAME		
TMT. B.MONONMANI W/O.BALAKRISHNAN		
ONLINE APPLICATION NO		
SWP/BPA/124847/2024		
APPLICANT / OWNERS SIGNATURE		
NOTE :-		
SCALE 1:100		
ALL DIMENSIONS ARE IN FEET AND METER		
WASTE WATER TO BE USED FOR GARDEN PURPOSE		
REGISTERED ENGINEER		