
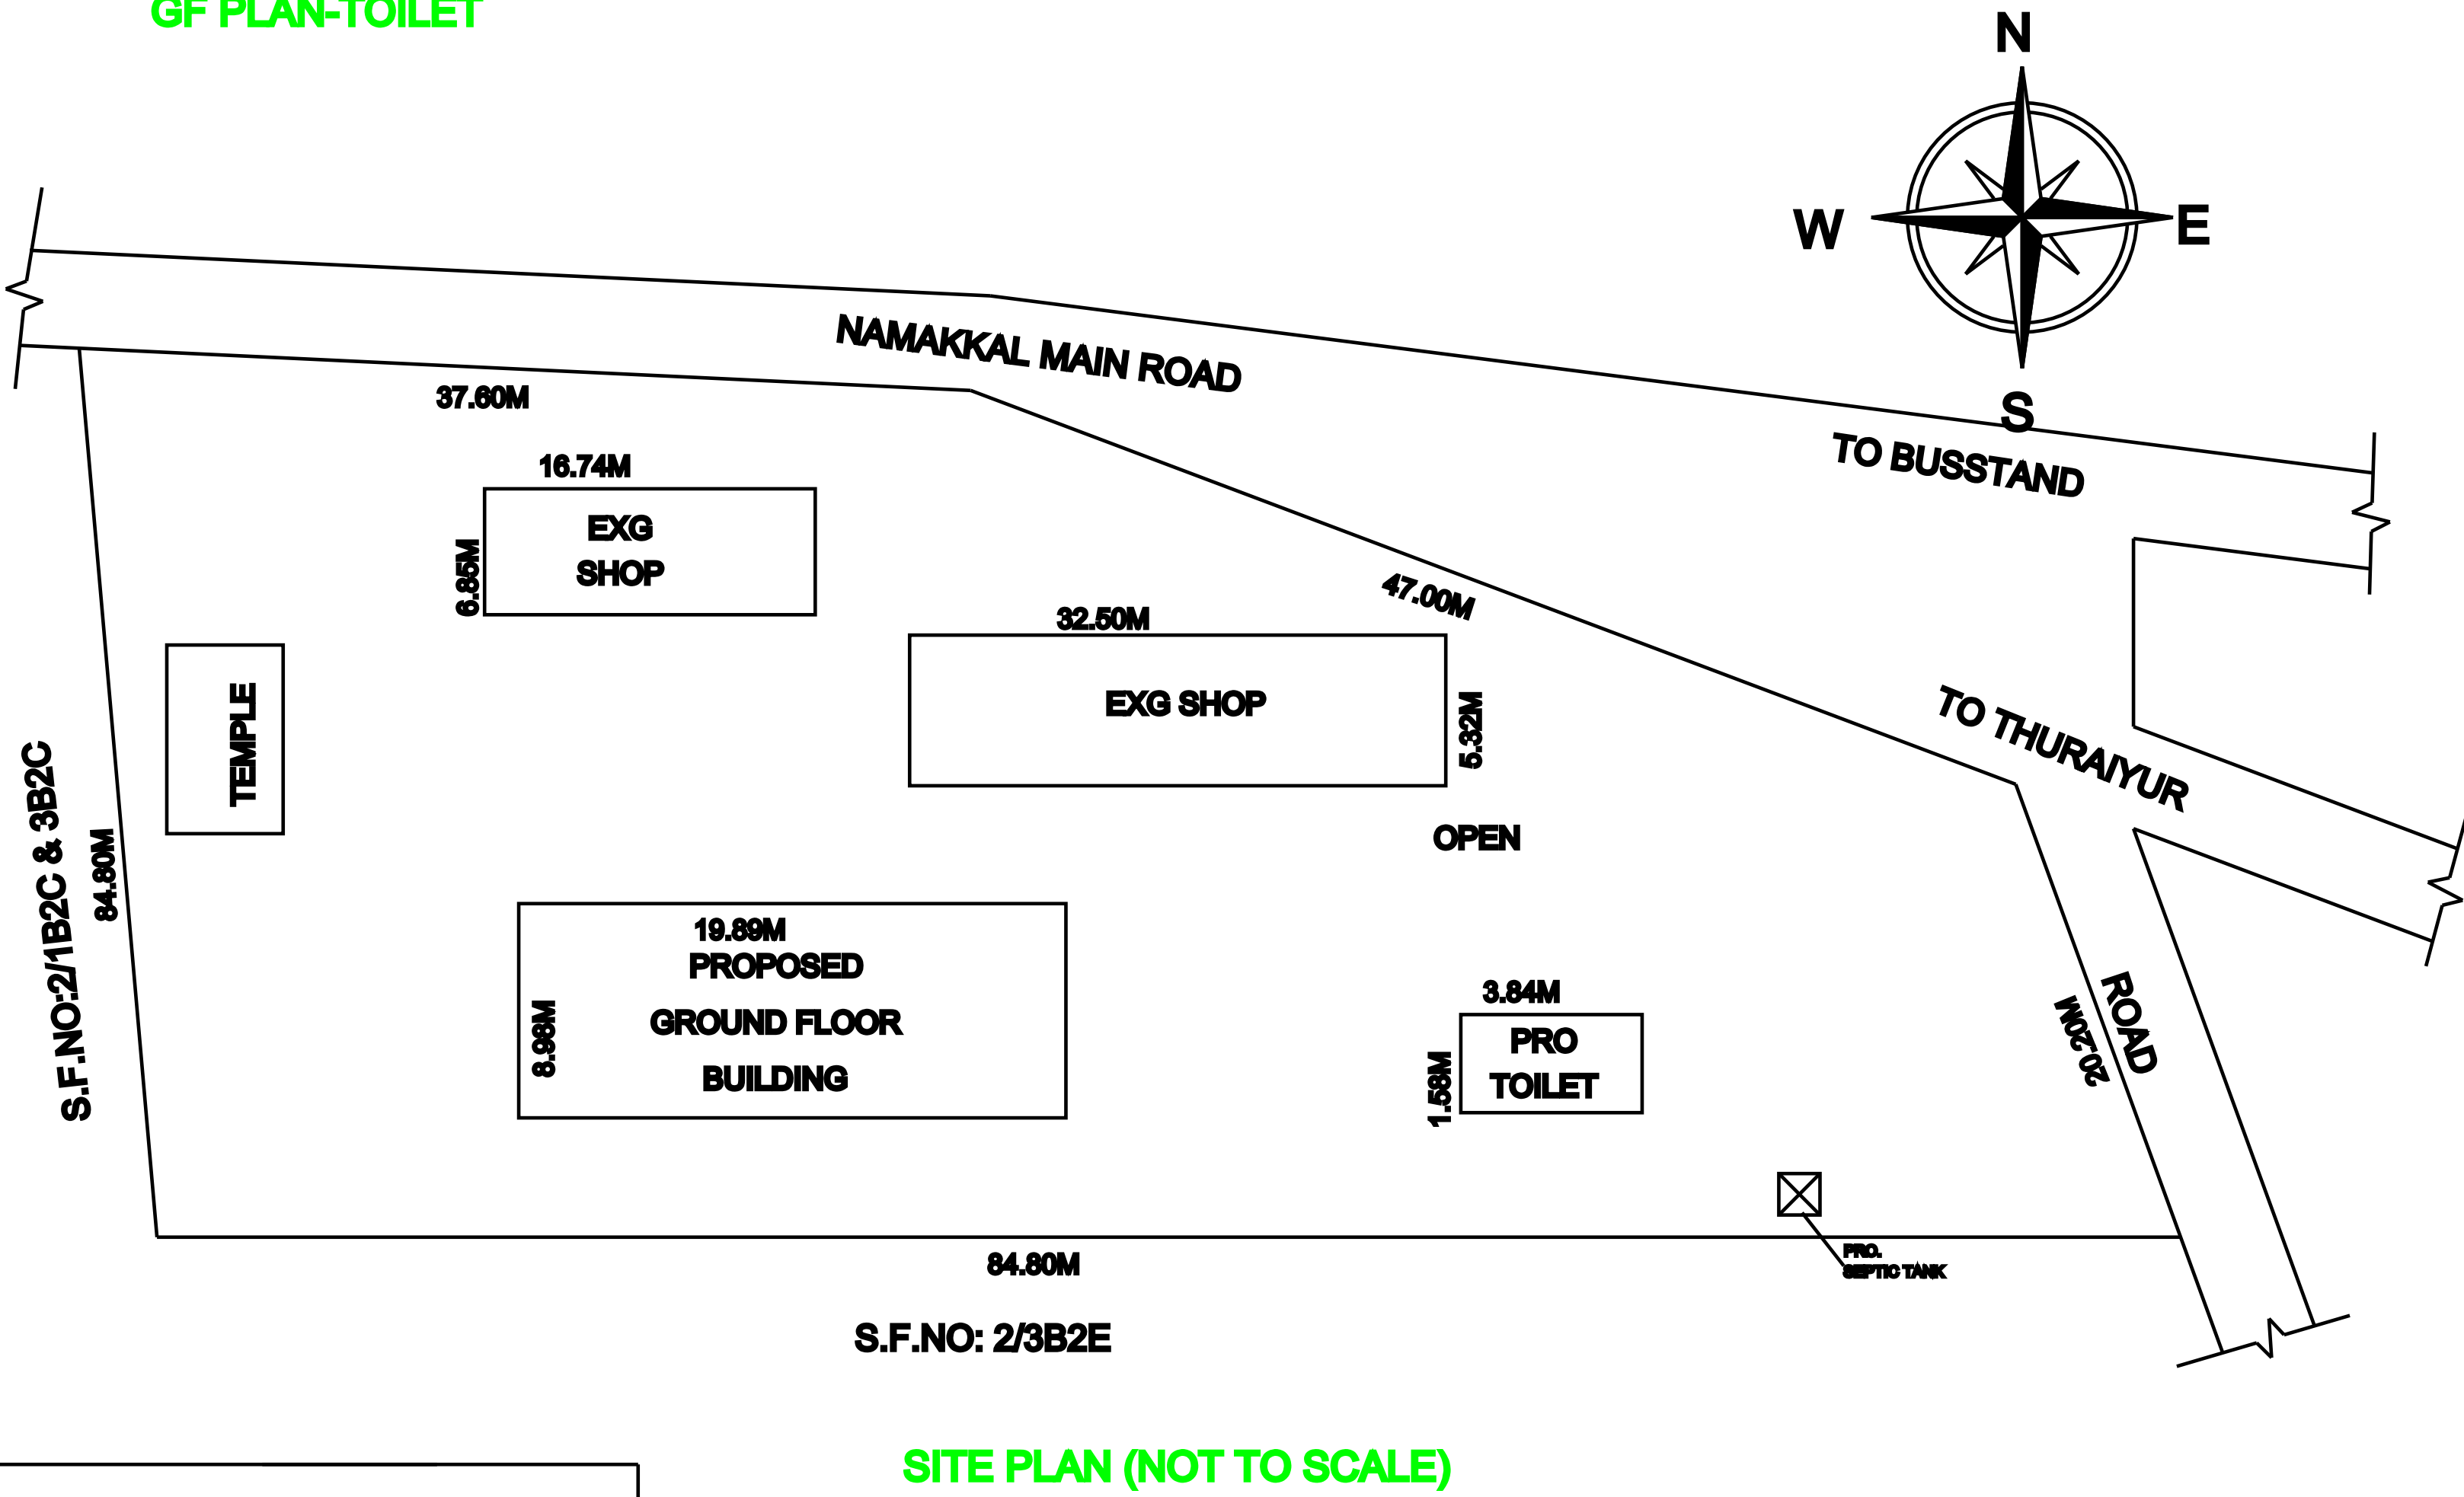
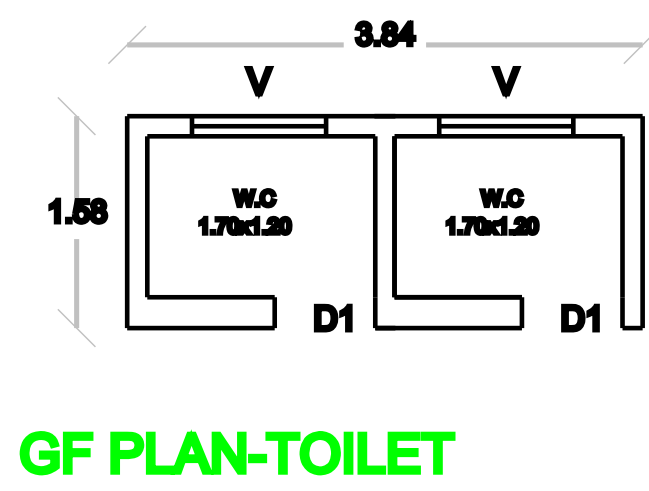
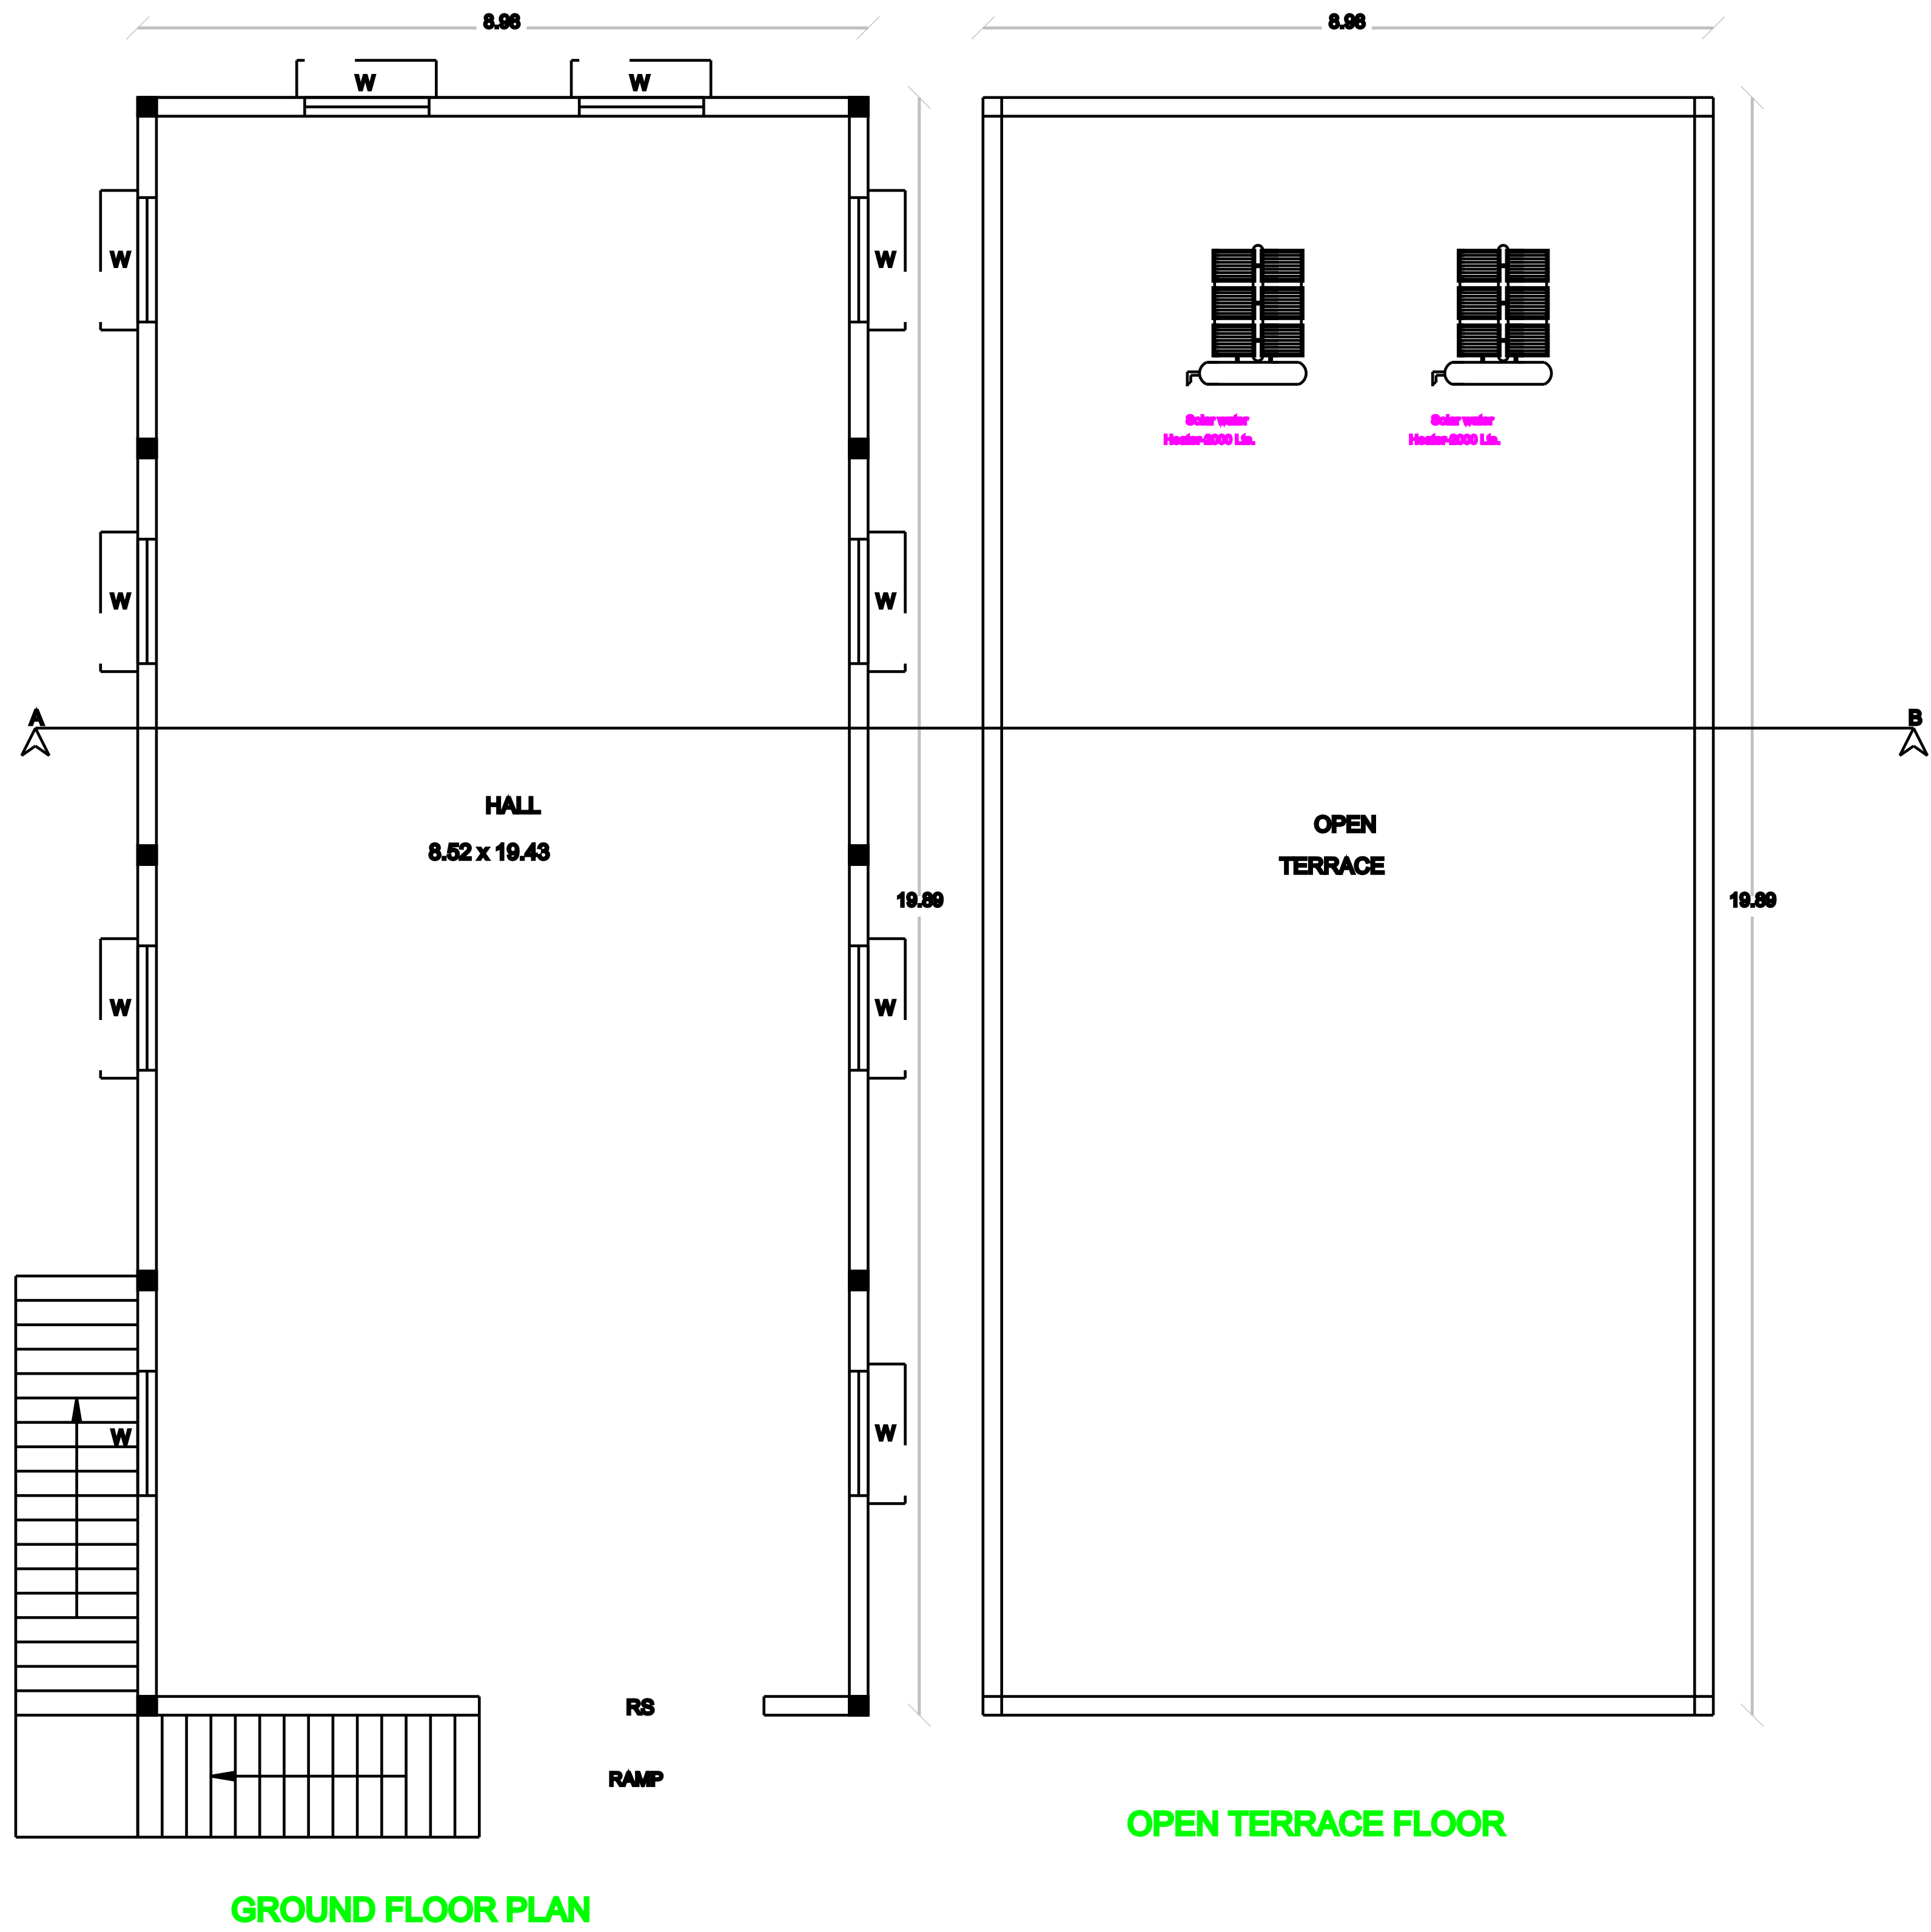


PLAN SHOWING THE PROPOSED CONSTURCTION OF A RCC ROOF COMMERCIAL BUILDING GROUND FLOOR

AT S.F.NO: 2/2, SENGUNTHAR PERIYAKANDI AMMAN KOVIL, THURAIYUR ROAD, THATHIENGARPET TOWN

PANCHAYAT ,MUSIRI TALUK ,TRICHY DISTRICT.

TRUSTEE : Mr.E.DURAISELVAN & PERIYAKANDI AMMAN KOVIL PILLADURAI.

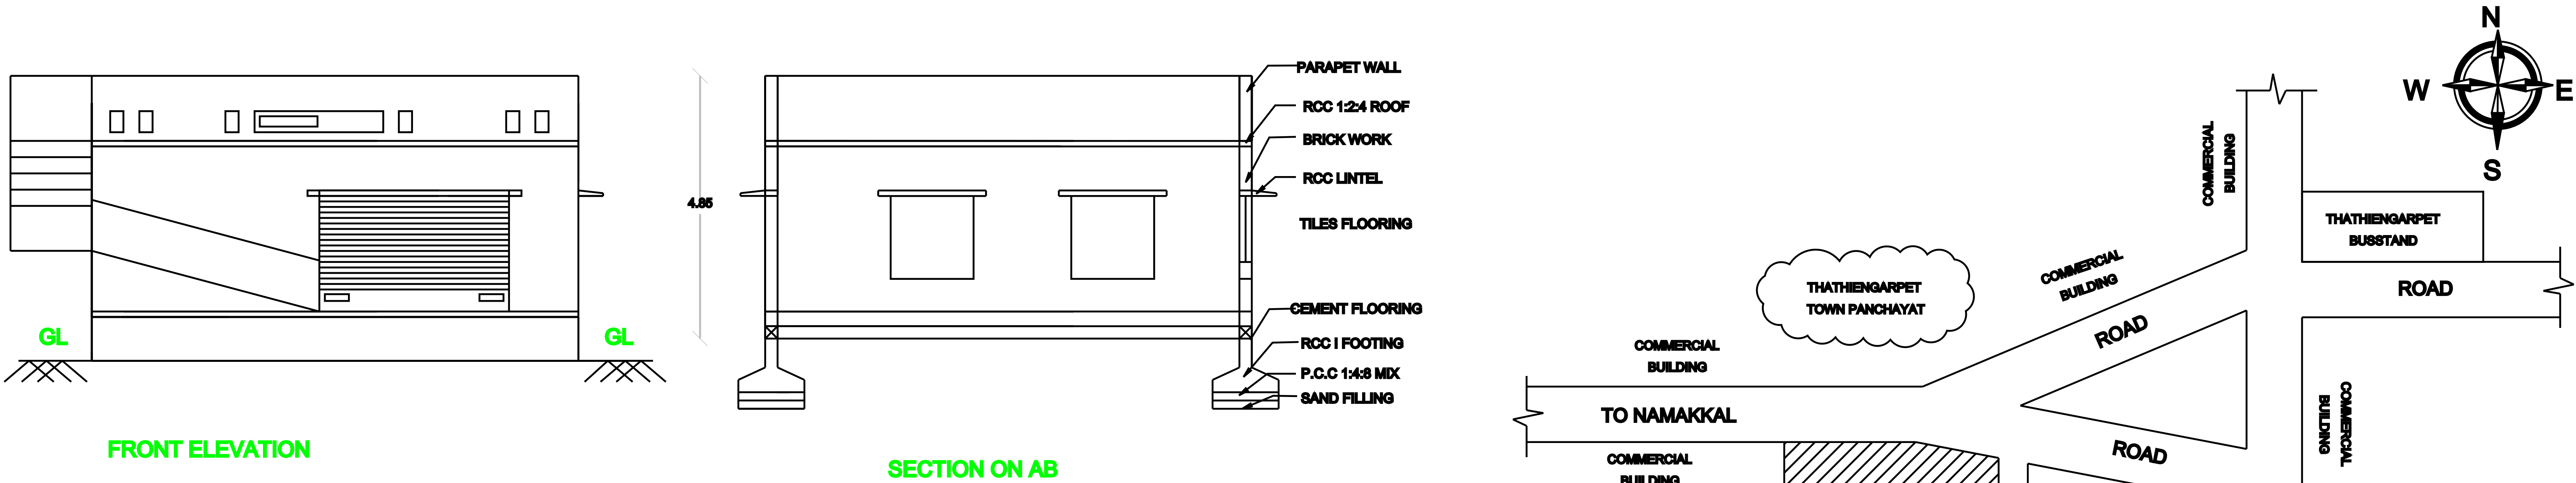

F.S.I = 184.67 / 2500.00 = 0.07

PARTICULARS	SQ.FT	SQ.M	
ROLLING SHUTTER	6'0" X 7'0"	1.83 X 2.10	
W1 - WINDOW	6'0" X 4'0"	1.82 X 1.22	

AREA CALCULATION:

SL NO.	DESCRIPTION	TOTAL AREA (SQFT)	F.S.I AREA (SQM)
1)	PLOT AREA AS PER DOCUMENT	26900.00	2600.00
2)	EXG SHOPING COMPLEX BUILDING-I	1238.00	115.08
3)	EXG SHOPING COMPLEX BUILDING-II	1888.00	173.81
4)	PRO RCC GF BUILDING	1825.00	178.90
5)	PRO RCC TOILET	67.00	6.23
6)	REMAINING AREA	21772.00	2028.20

APPLICANT

[Handwritten Signature]

ENGINEER

Er. C. RAW
B.Sc., AMIE, M. E. (Struct.), M. Sc., (Valuation), PGDGSV, RV, C. RM
GOVT. APPROVED VALUER
PANEL ENGINEER / VALUER
260, Upstairs of Syamala Lathe Works,
Trichy Road, Thuraiyur - 621 010.
Mob : 94432 04381, Ph.: 04327-223381

