



PLAN SHOWING THE PROPOSED CONSTRUCTION OF GROUND AND FIRST FLOOR R.C.C ROOF RESIDENTIAL BUILDING AFTER DEMOLISHED THE EXISTING OLD BUILDING DOOR NO: 4, IN OLD S.F NO: 560, UDR NEW NATHAM S.F NO: 770/24, NOW NEW SUBDIVISION S.F NO: 770/24A, OLD WARD: 2, NEW WARD: 3, PATTA NO: 846, AT WEST STREET, VADAMALAIPATTI VILLAGE, THATHIENGARPET TOWN PANCHAYAT, MUSIRI TALUK, TRICHY DISTRICT.


APPLICANT: Mr.A.MUTHAIYA, S/O.ARUNASALAM(Late).

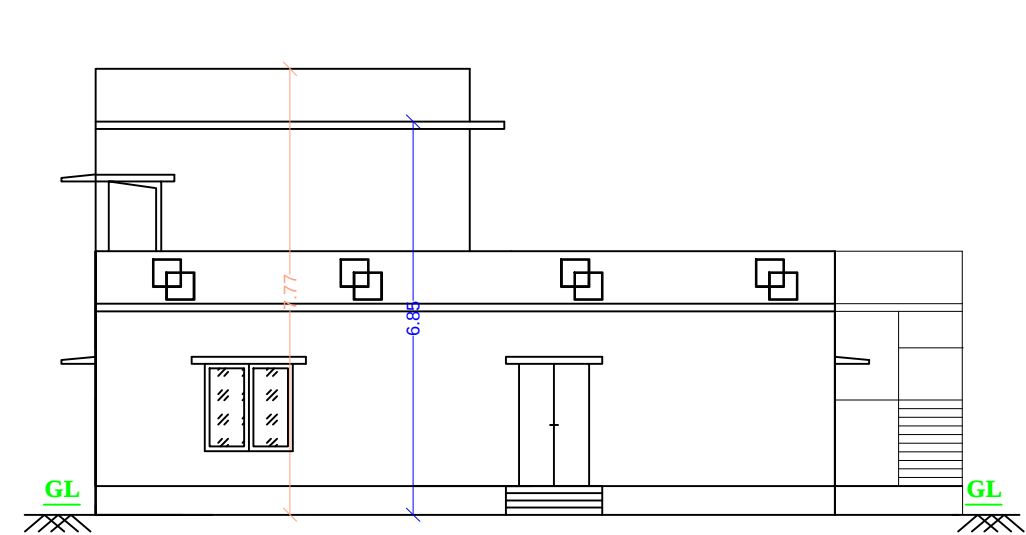


FRONT ELEVATION

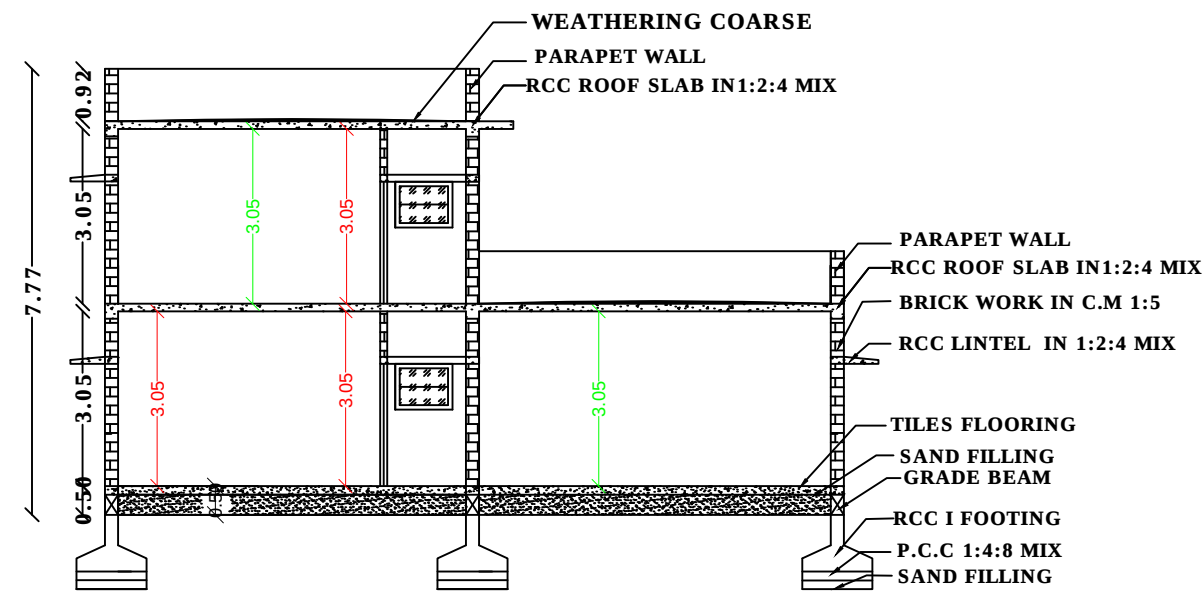


SECTION ON 'AB'

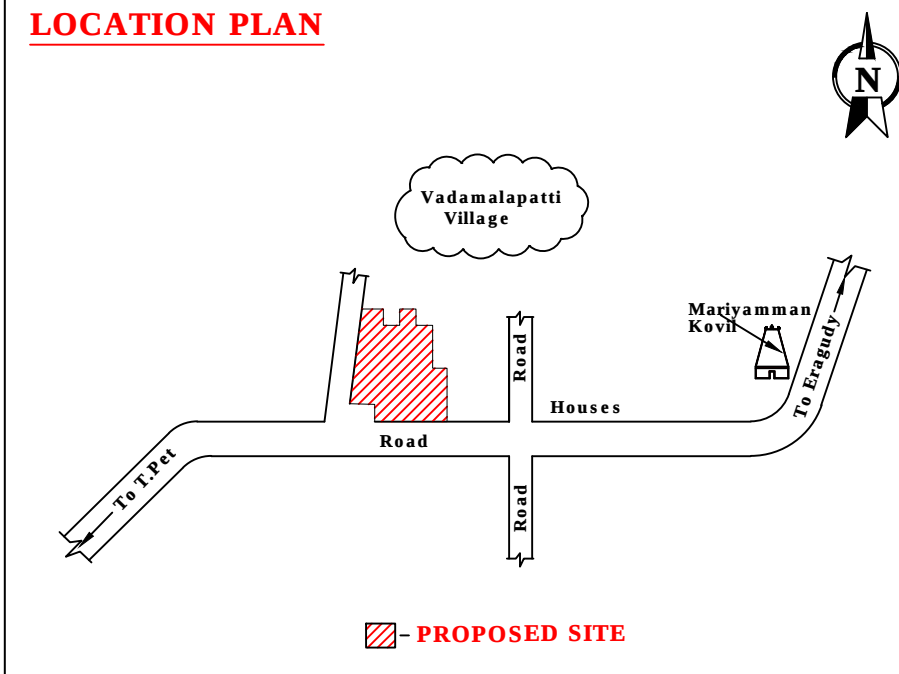

LOCATION PLAN

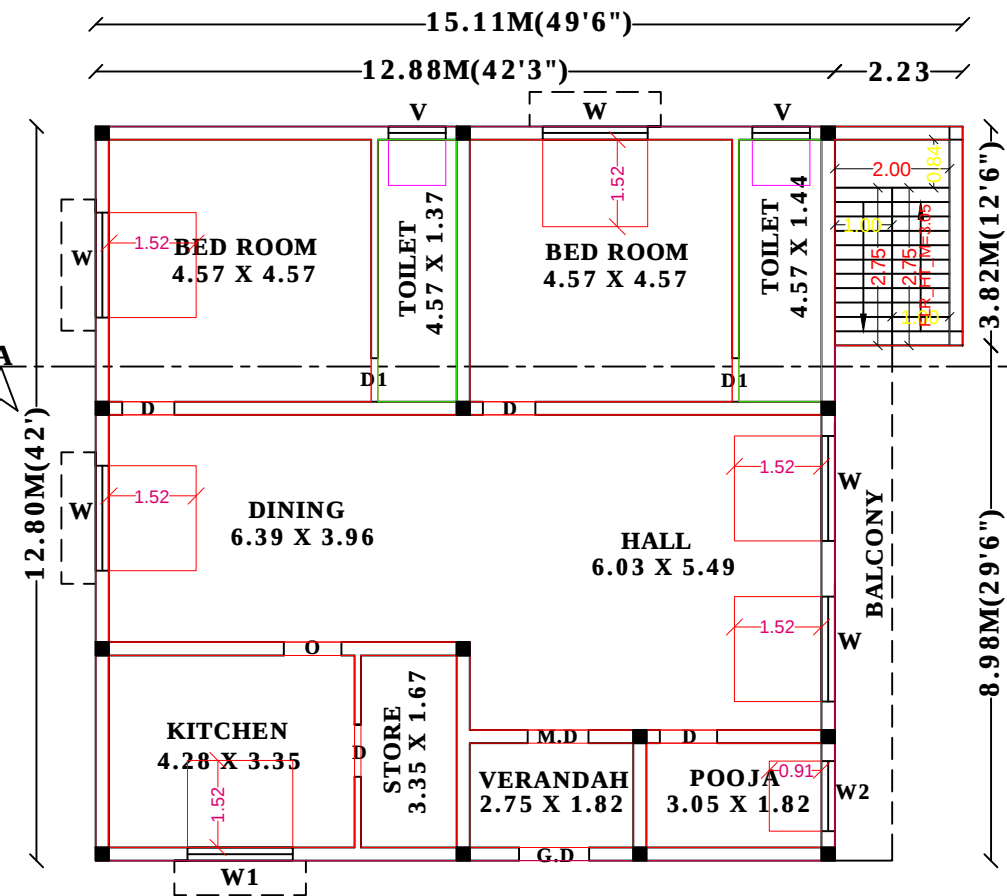


PRO.GROUND FLOOR PLAN

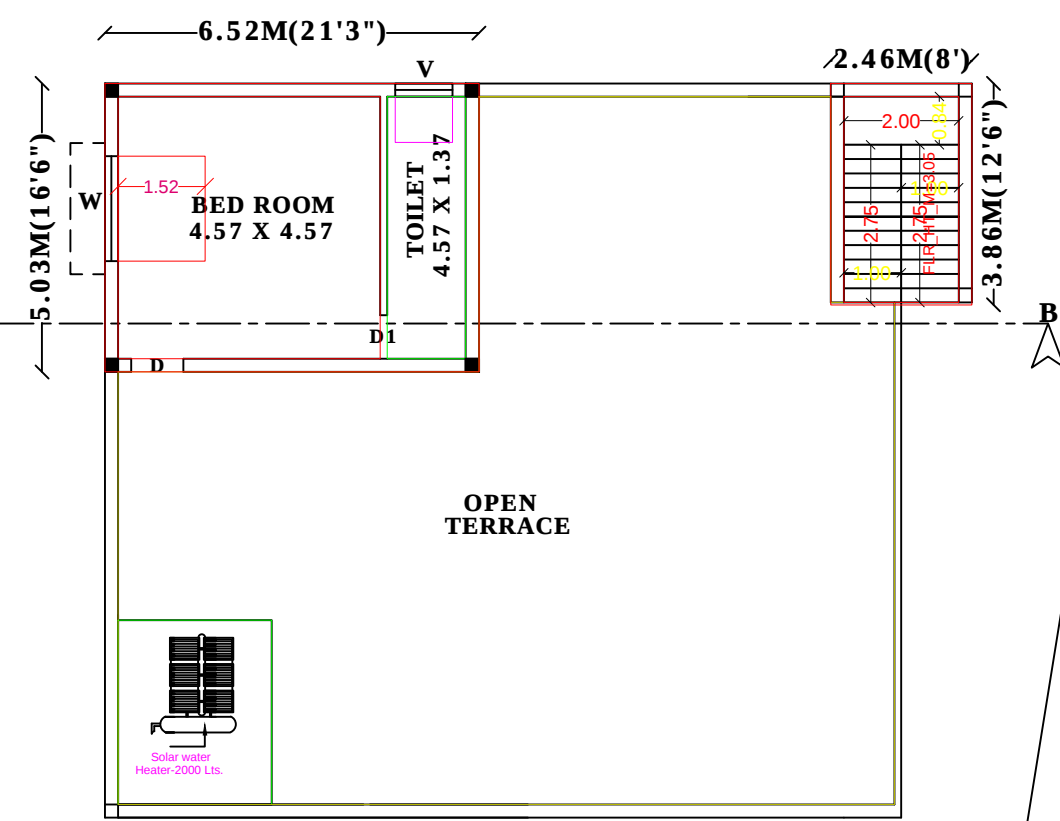

PRO.FIRST FLOOR PLAN

SITE PLAN :

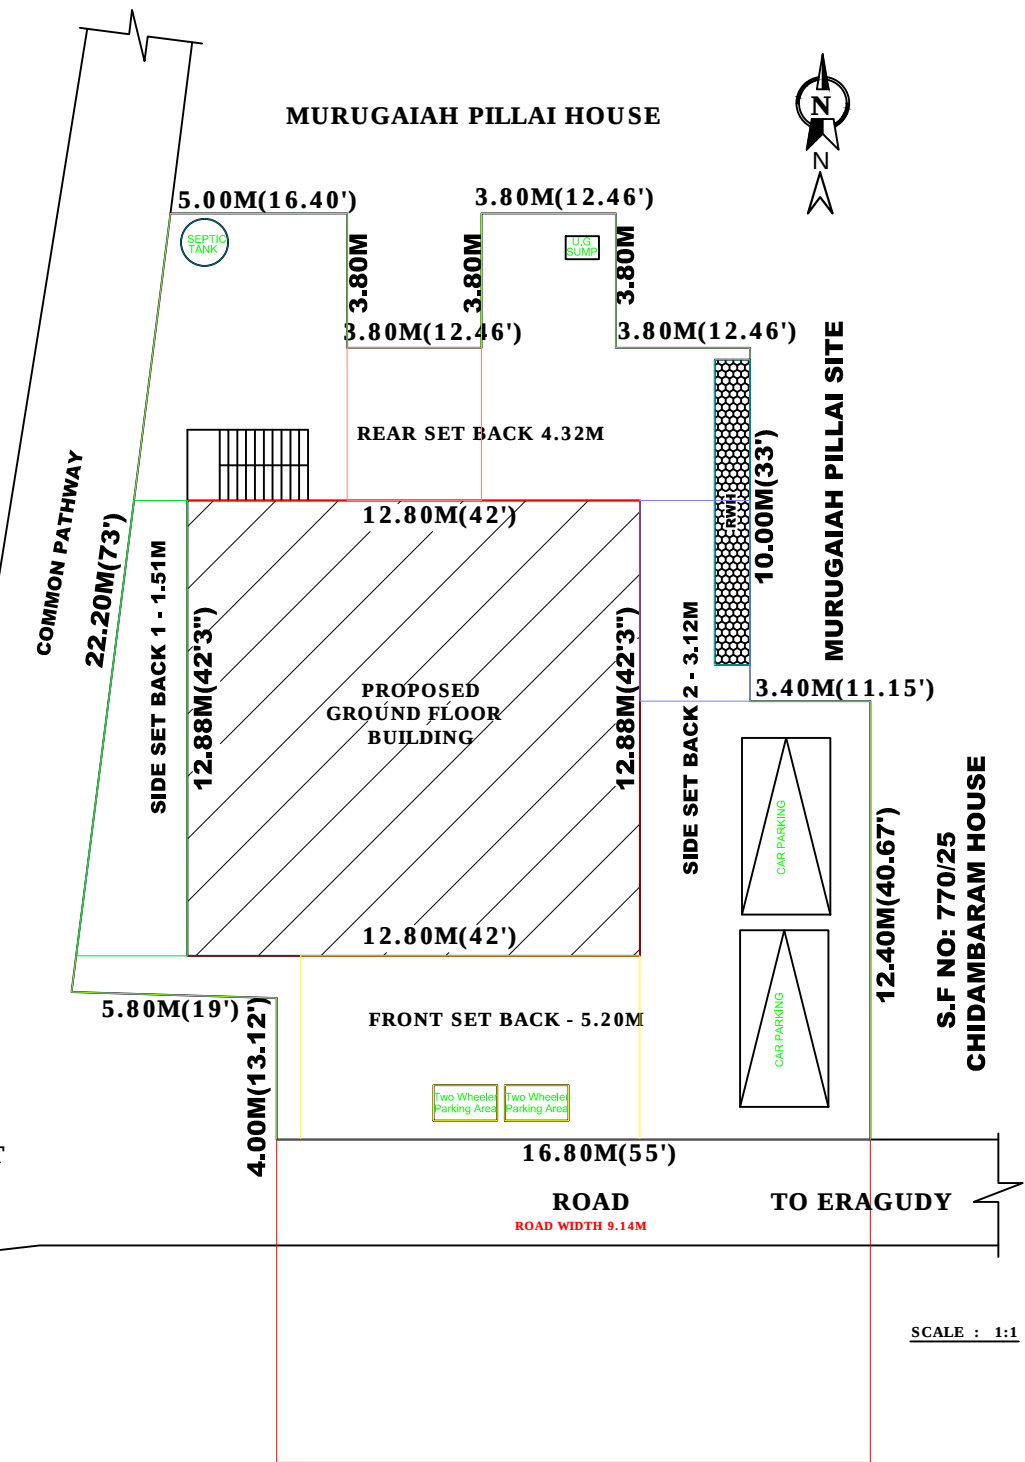


TO T.PET


TO ERAGUDY

SCALE : 1:1


APPROVAL AUTHORITY:

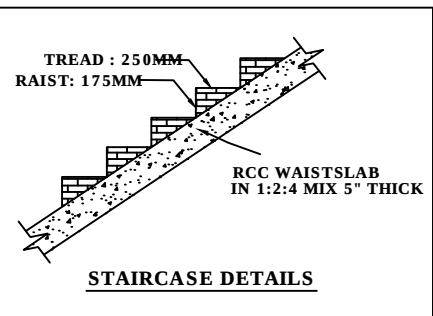

STAIRCASE DETAILS

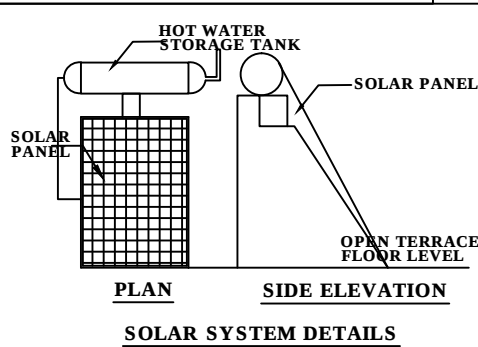

SOLAR SYSTEM DETAILS

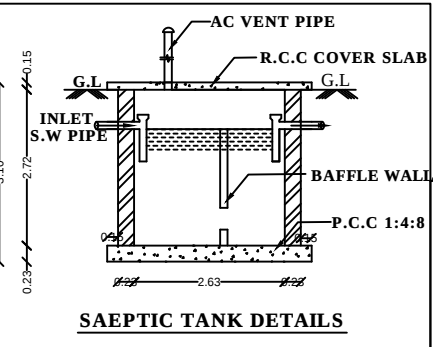

SAEPTIC TANK DETAILS

DRAWN ON BY:

SHAYANA CONSTRUCTION

CELL: 98657-21309

SCHEDULE OF JOINERY

TYPE	DISCRIPTION	SIZE IN 'METER'
M.D	MAIN DOOR	1.22 x 2.13
D	FLUSH DOOR	0.91 x 2.13
D1	FLUSH DOOR	0.76 x 2.13
O	OPEN	1.00 x 2.13
W	WINDOW	1.53 x 1.22
K.W	KITCHEN WINDOW	1.22 x 0.91
V	VENTILATOR	1.00 x 0.61

TOTAL AREA DETAILS

	SQ.FT	SQ.M
AS PER DOCUMENT	4738.06	440.34
AS PER PATTA	4723.64	439.00
SUPER IMPOSED AREA	4723.64	439.00
BUILDING DETAILS		
PRO.GROUND FLOOR AREA	1865.67	173.39
PRO.FIRST FLOOR AREA	455.14	42.30
TOTAL AREA	2320.81	215.69
EXISTING ROAD		

F.S.I = 215.69 / 439.00 = 0.49

PLOT COVERAGE = 173.39 / 439.00 x 100 = 39.76%


NOTES:

1. ALL DIMENSION ARE IN METER
2. WASTE WATER UTILISED FOR GARDEN PURPOSE.
3. SOLAR WATER HEATER PROVIDED IN TERRACE FLOOR.


PARKING AREA DETAILS:

CAR PARKING - 2NO'S


TWO WHEELER PARKING - 2NO'S

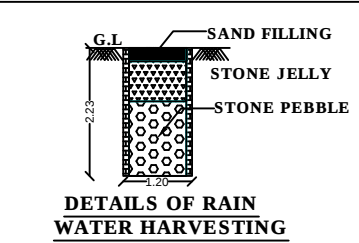

DETAILS OF RAIN WATER HARVESTING

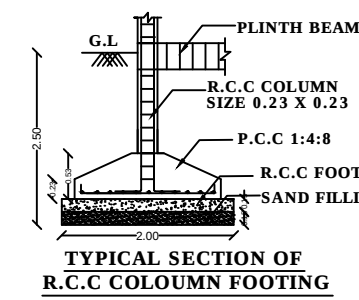

TYPICAL SECTION OF R.C.C COLOUMN FOOTING

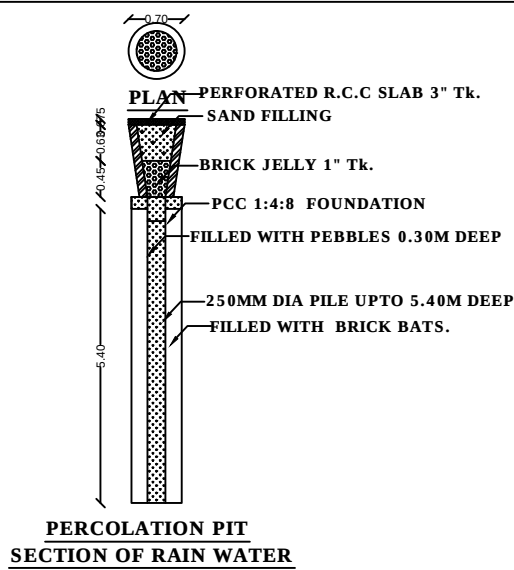

PERCOLATION PIT SECTION OF RAIN WATER

APPLICANT

Amuthaiya

Mr.A.MUTHAIYA,

Er.C.RAVI,ME.,M.Sc(val),
STRUCTURAL ENGINEER GRADE I - SE
Reg.No: 087/LS/2019/00019
NO.56, Thuraiyur Main Road,
Opp.to Petrol Bunk,Thathiengarpet
Musiri Taluk - 621214.
CELL : 9790536945,9443204381.

REGISTERED ENGINEER