
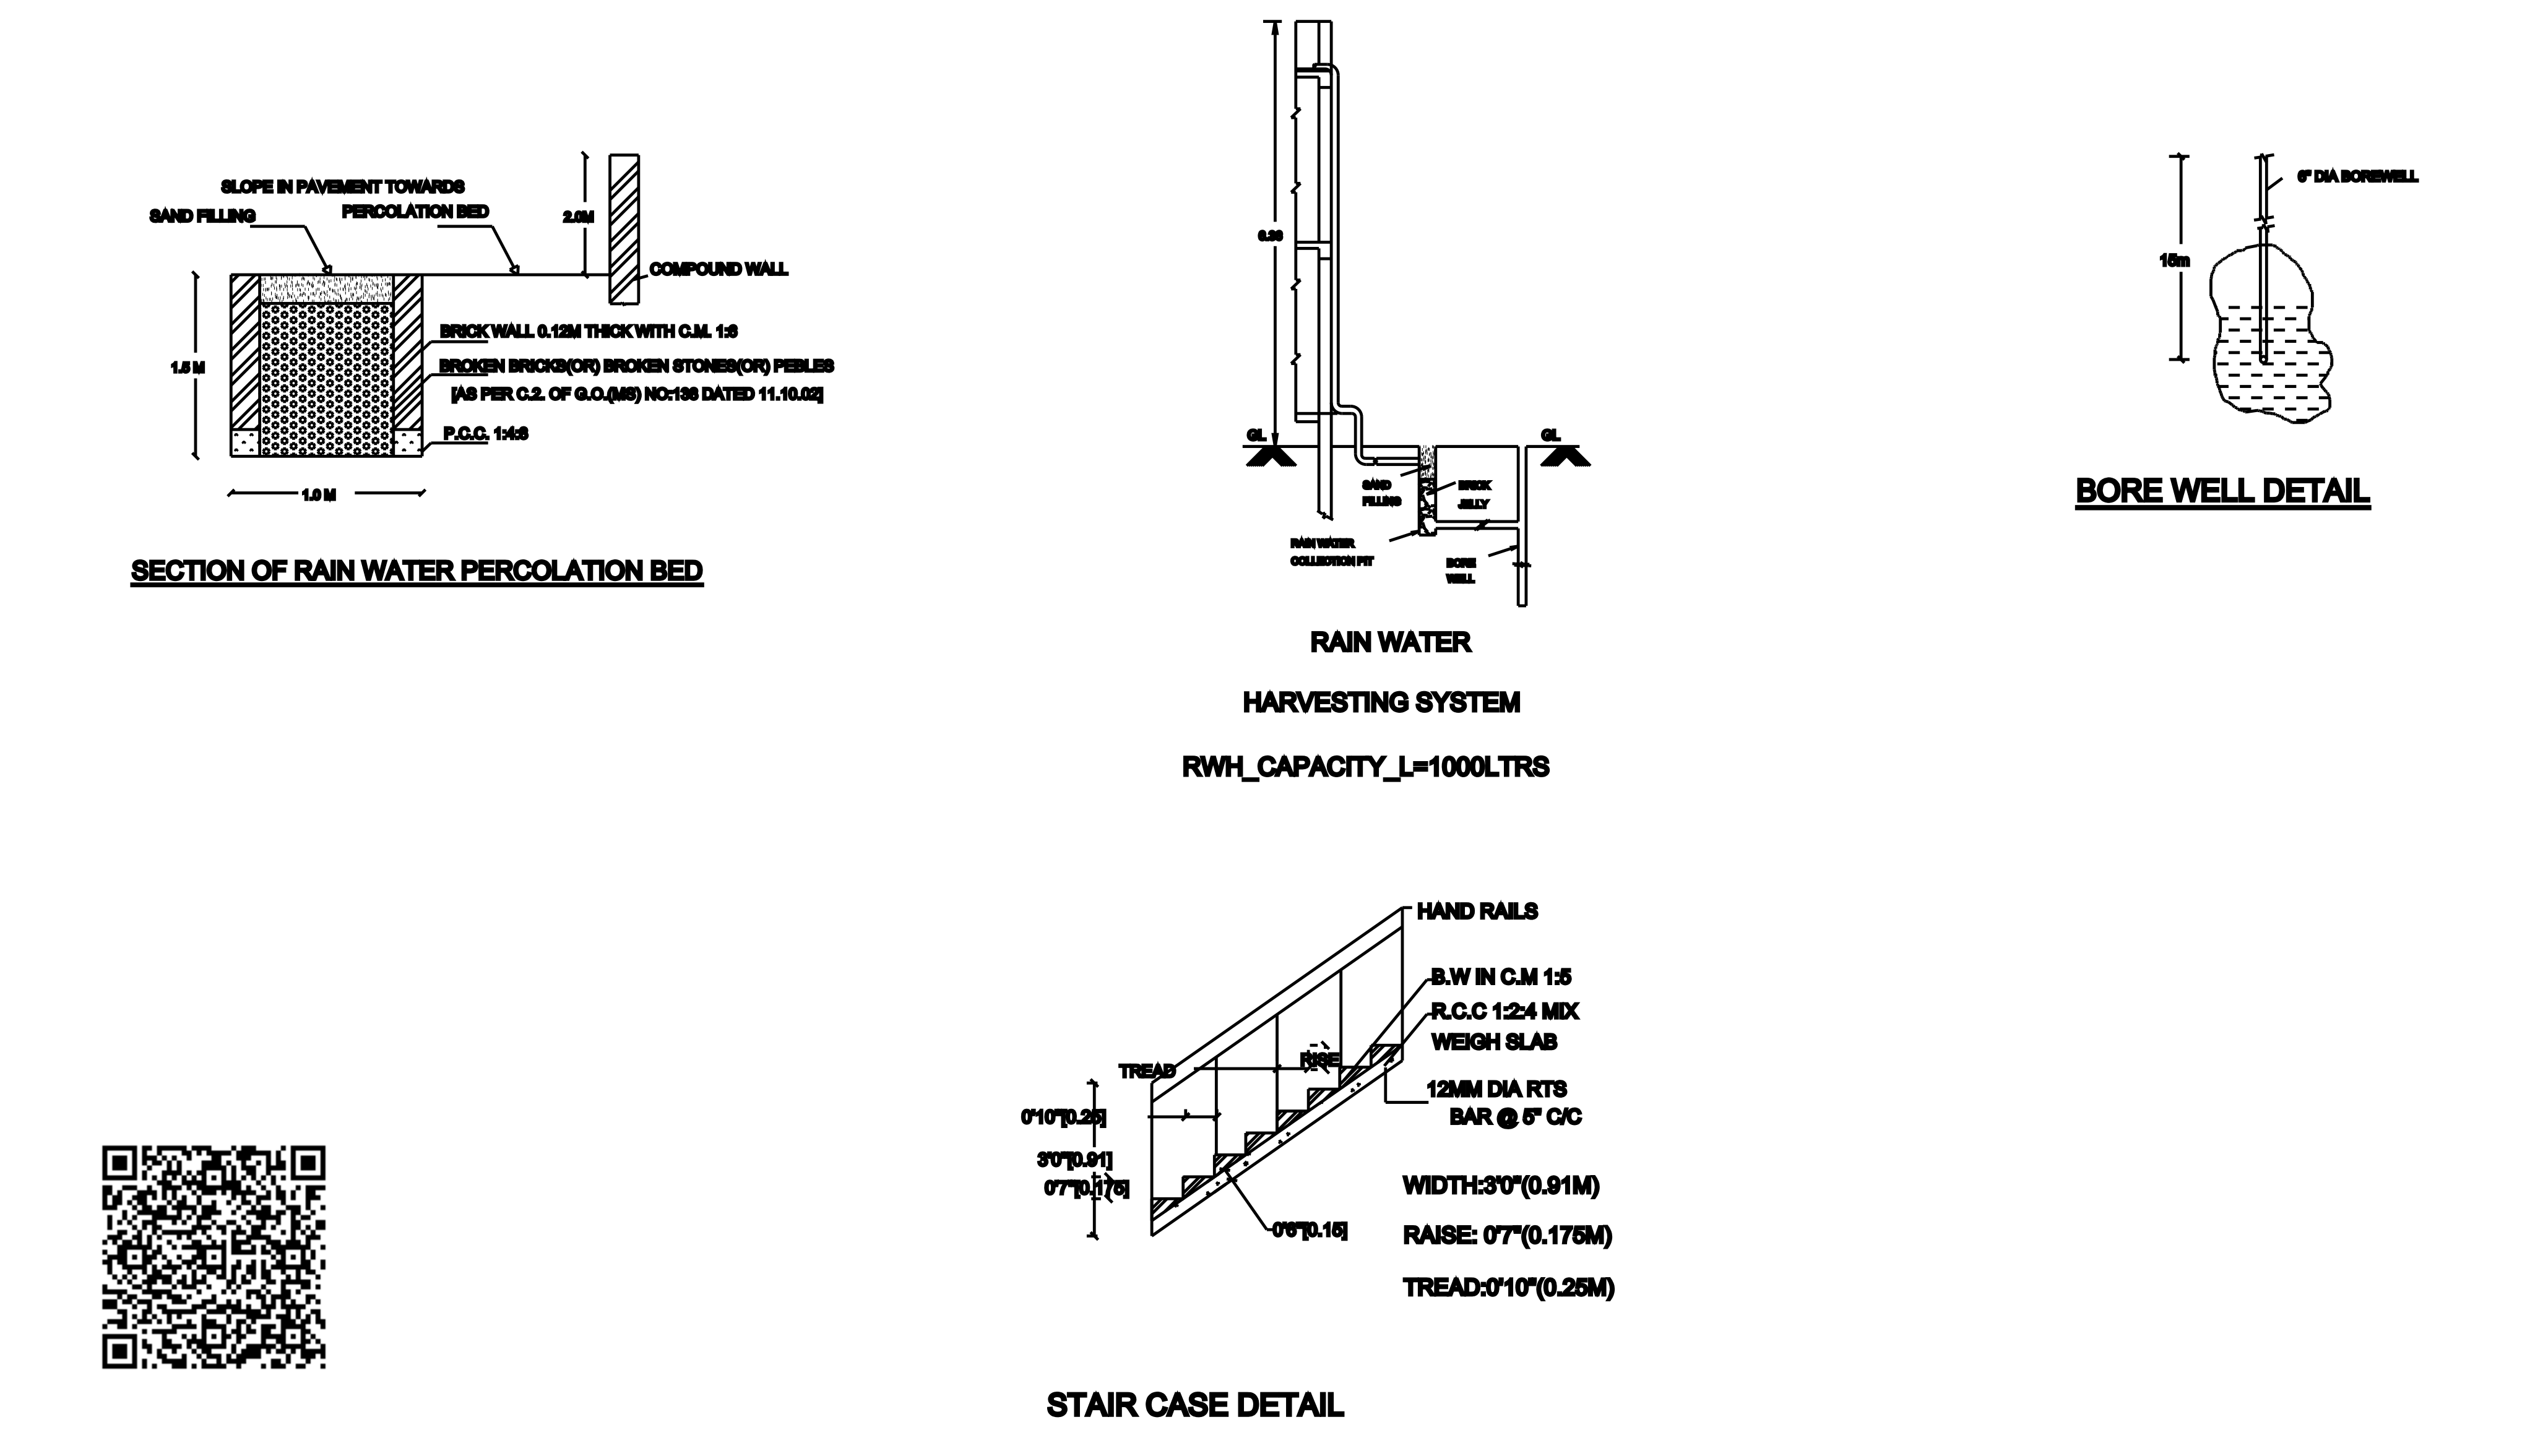


PLAN SHOWING THE ADDITIONAL & PROPOSED CONSTRUCTION OF FIRST FLOOR

R.C.C RESIDENTIAL BUILDING AT PATT.A.NO:-2059&1609 NEW S.F.NO:-38/6C&38/5L



AT PULLAMBADI (SOUTH) TOWN PANCHAYAT ,LALGUDI TK,TRICHY DT.

NAME OF OWNER:- Mr.M.Kaderoli Musthafa.

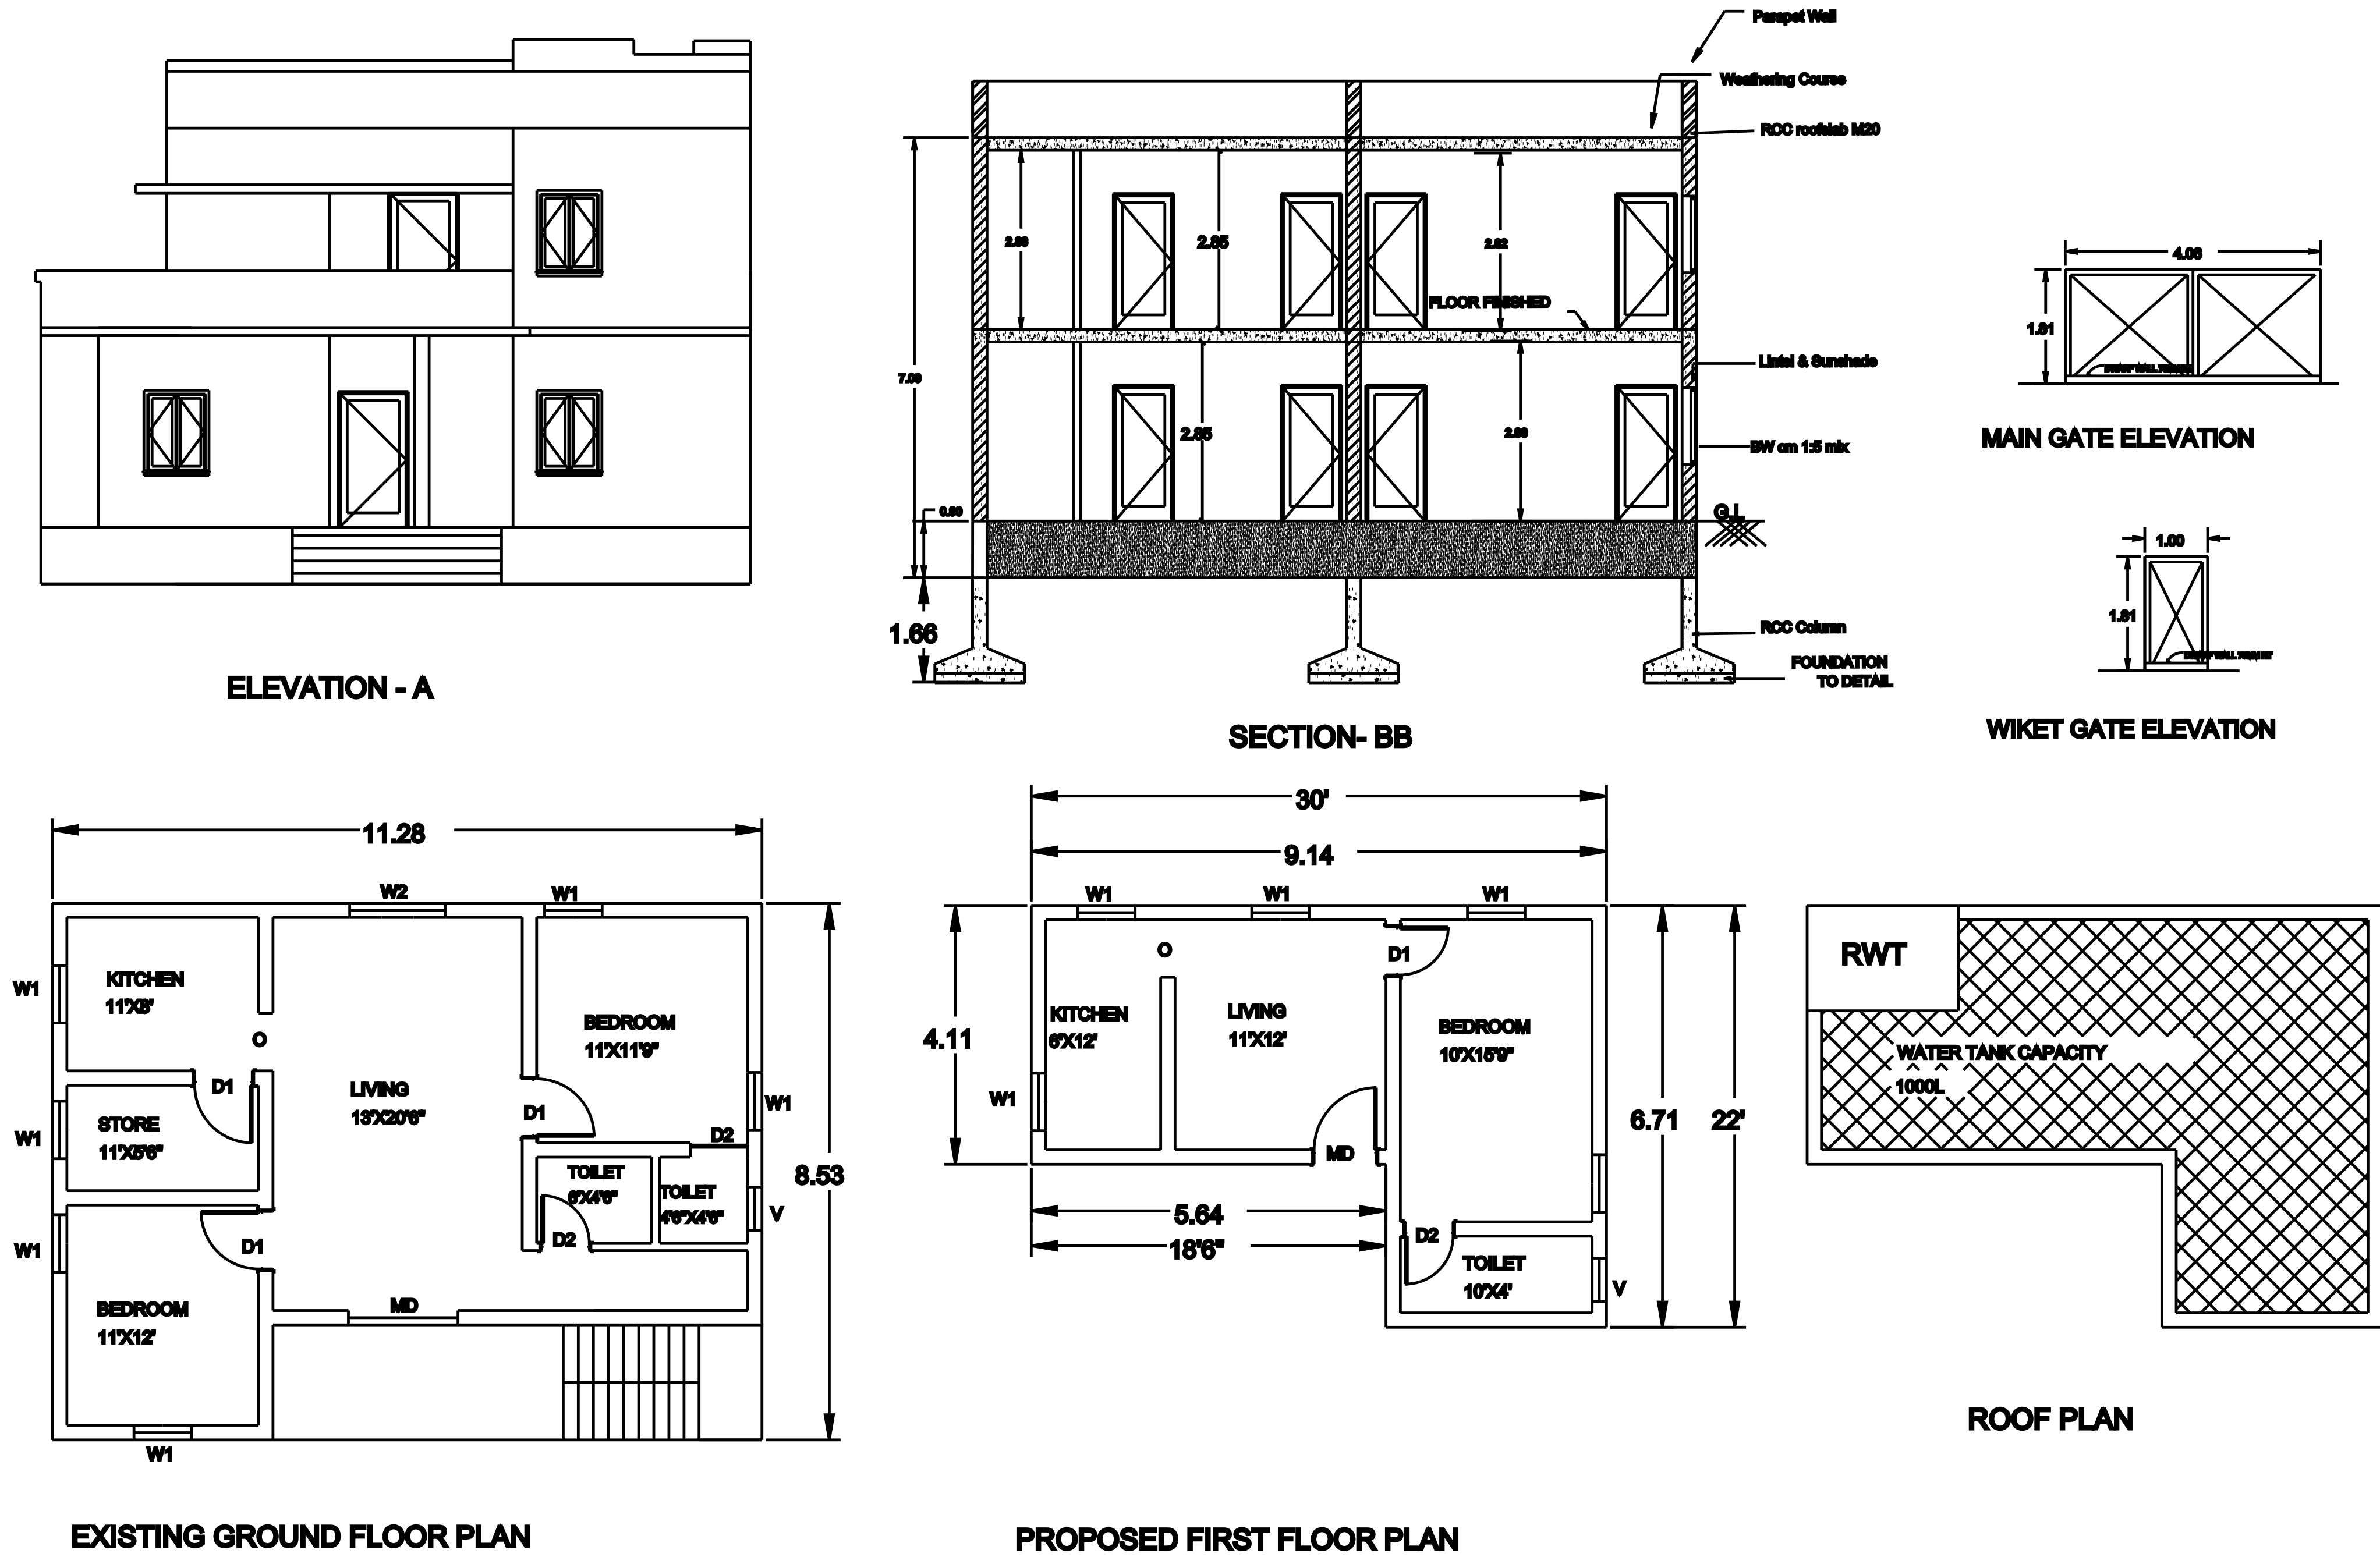

GROUND FLOOR PLAN APPROVED ON 01/10/2012 IN FAVOUR OF KATHAR OLLI ,BUILDING PERMIT B.A NO:17/2012-13

- SPECIFICATIONS:**
- 1. R.C.C FOOTINGS FOR FOUNDATION IN M20 MIX
 - 2. R.C.C. COLUMNS IN M20 MIX
 - 3. R.C.C. ROOF SLAB AND BEAMS IN M20 MIX
 - 4. 9" BRICK WORK IN C.M 1:5 IN SUPER STRUCTURE

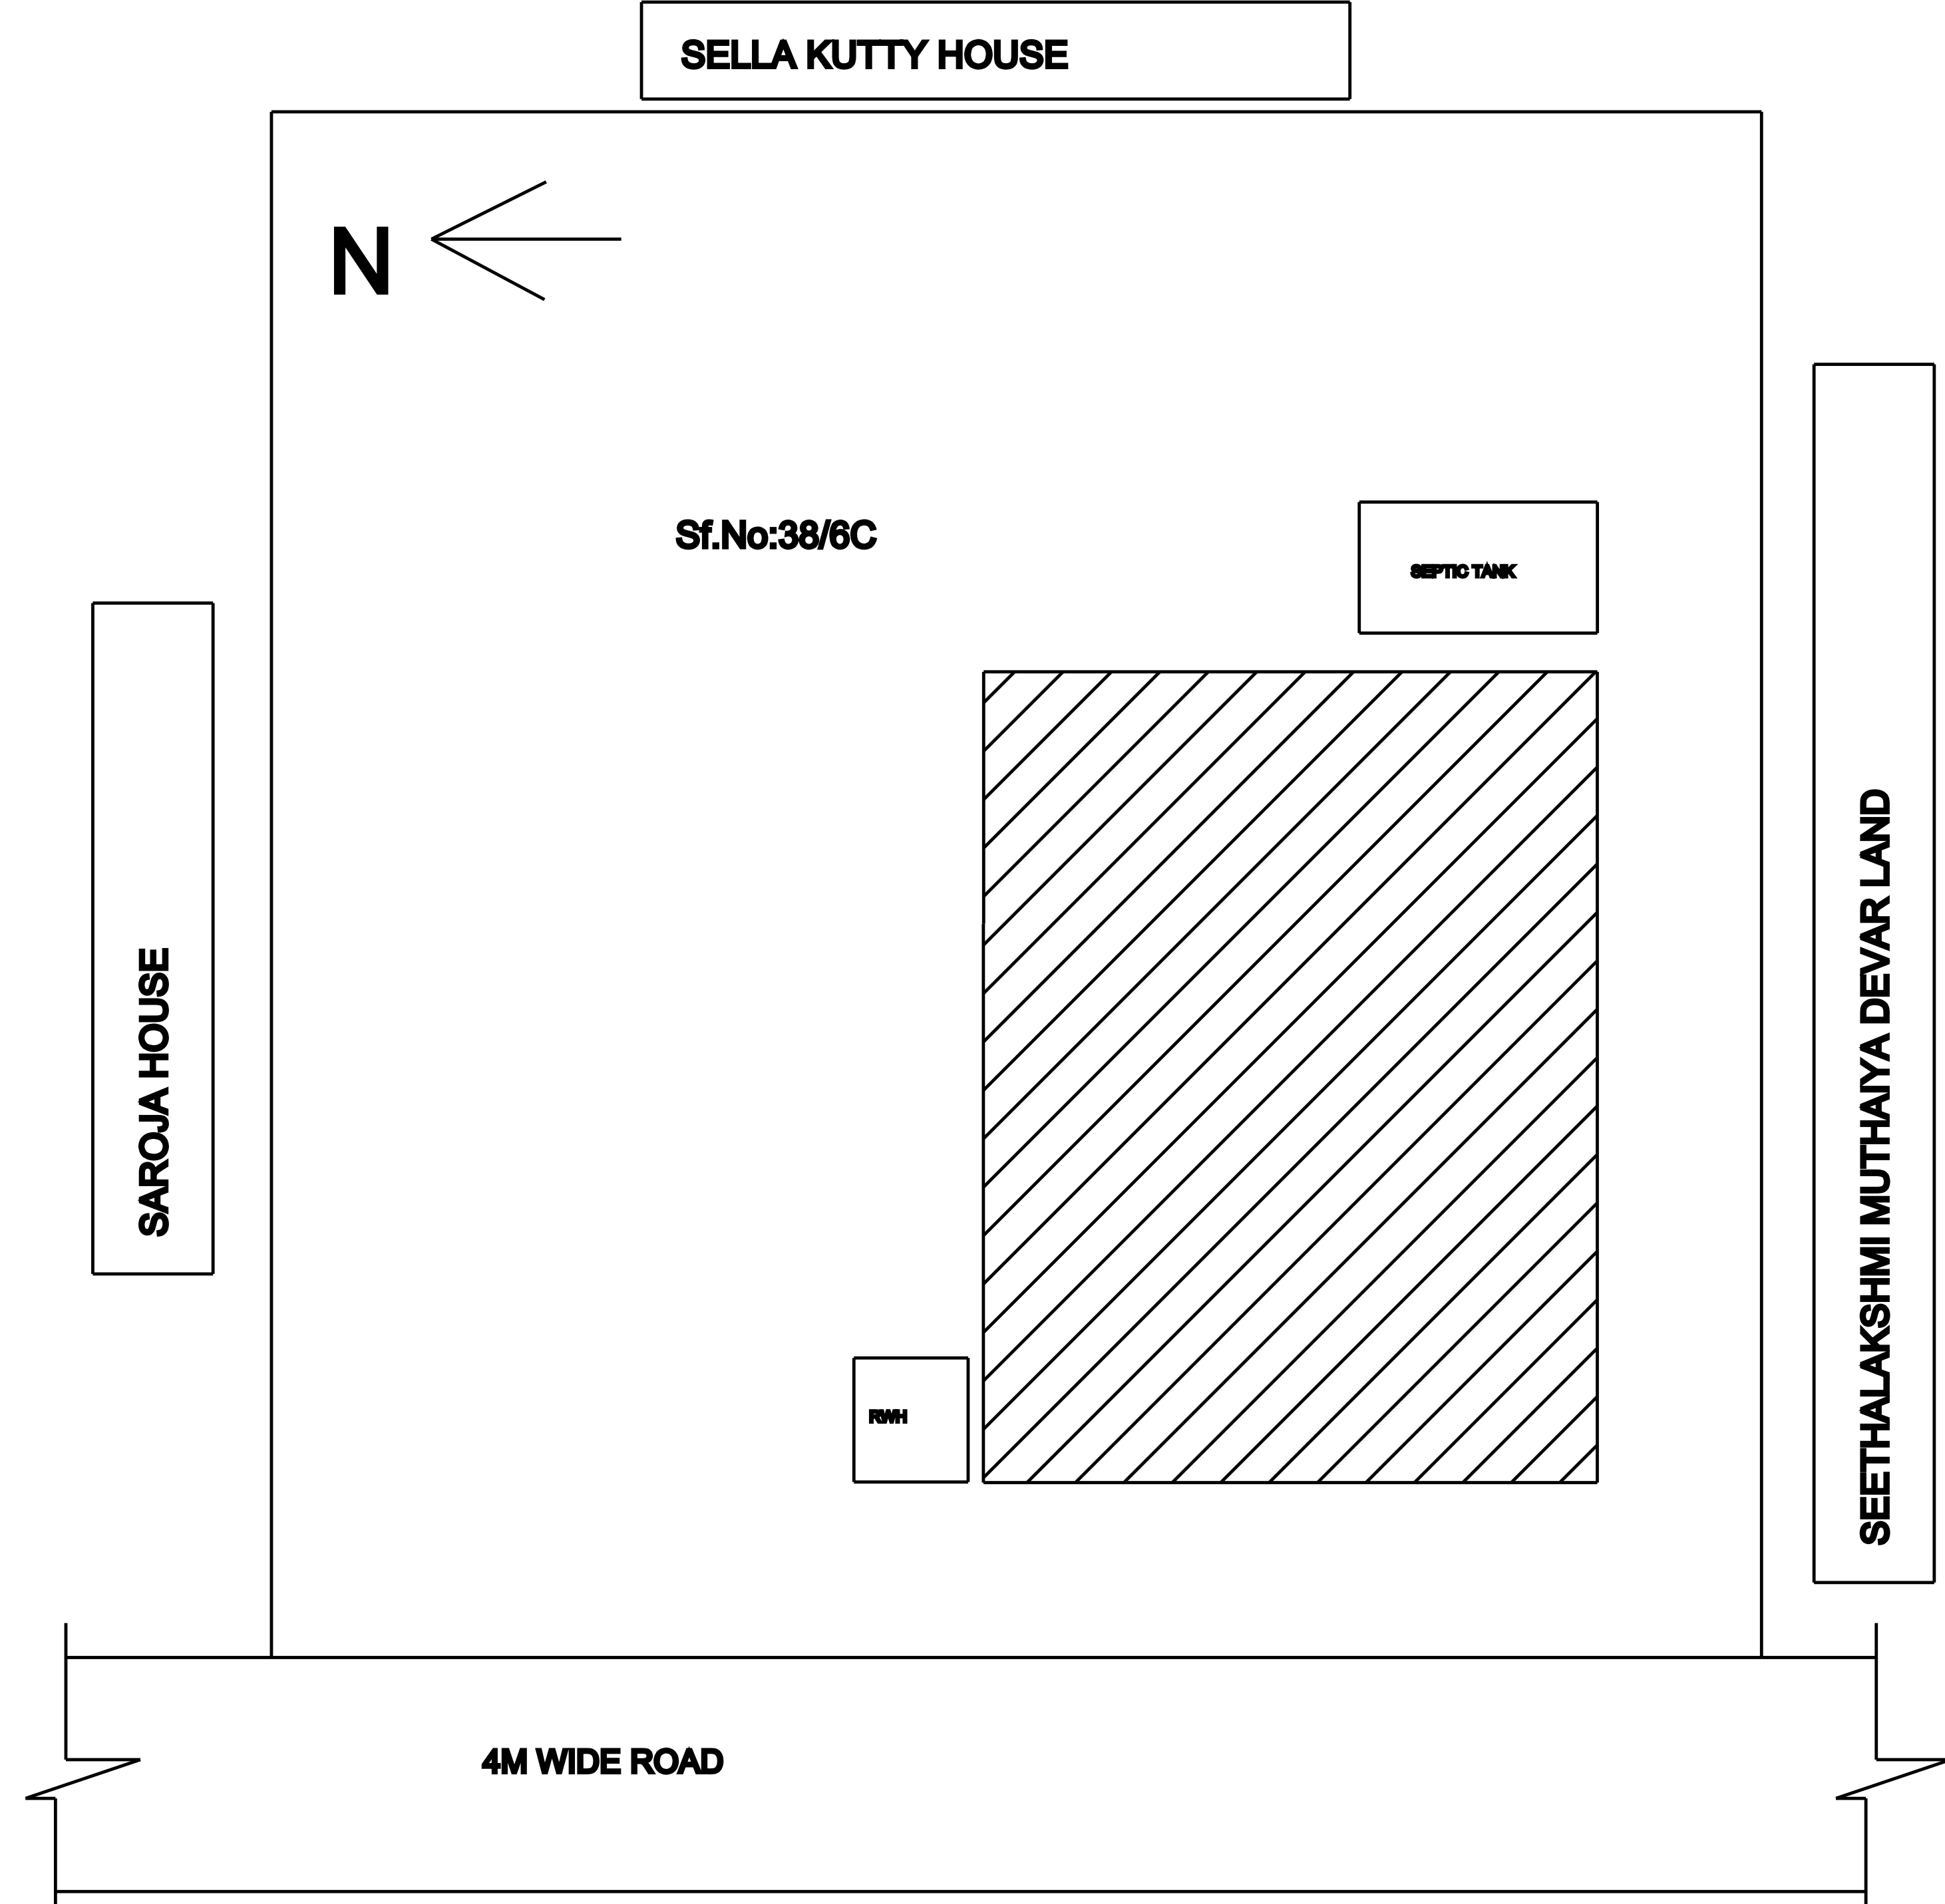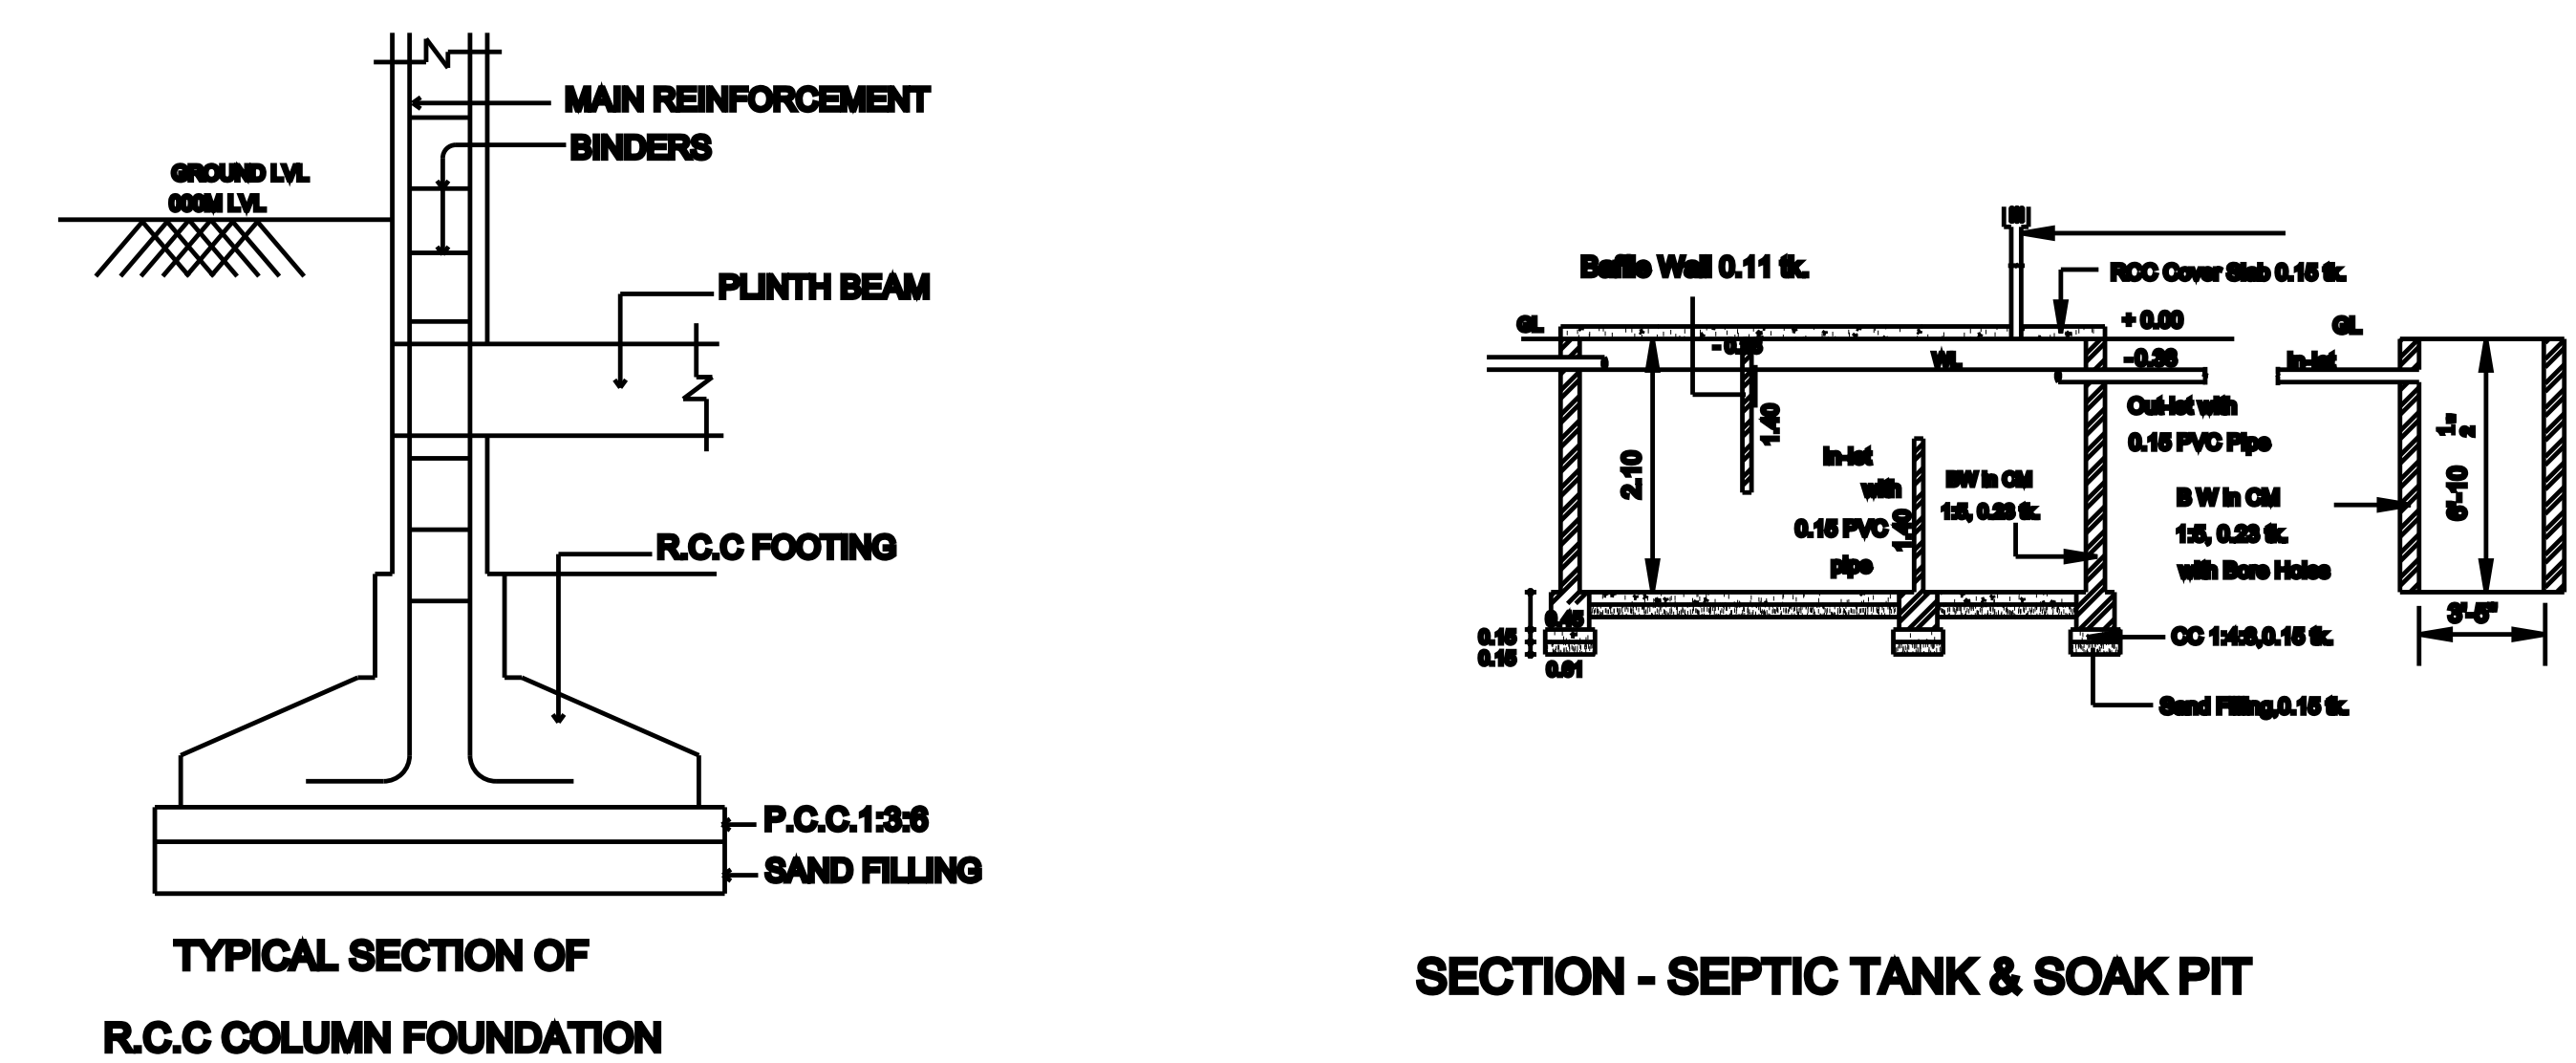

QR CODE		
AREA STATEMENT	SQ.FT	SQ.MT
PLOT AREA (AS PER DOCUMENT)	4796.0	445.56
FSI AREA		
EXIST. GROUND FLOOR AREA	1036.0	96.24
PRO. FIRST FLOOR AREA	502.0	46.71
TOTAL FSI AREA	1538.0	142.95
PLOT COVERAGE : 21 %		
FLOOR SPACE INDEX : 0.32		
SCHEDULE OF JOINERY		
TYPE	DESCRIPTION	SIZE
MD	MAIN DOOR	3'3" X 7'-0"
D1	DOOR	2'-6" X 7'-0"
D2	DOOR	3'-0" X 7'-0"
W1	WINDOW	4'-0" X 4'-0"
W2	WINDOW	2'-0" X 4'-0"
V1	VENTILATOR	2'-0" X 2'-0"

CLIENT DETAILS

Name:Mr.Kaderoli Musthafa

Address

s/o Musthafa

55/4,ST-1(Vadaku veethi)

Ward No:7, Pullambadi

Lalgudi TK

Trichy DT-621711.

[Signature]

Er.D.Aswin Kumar

No:164/LS/2022/00005

DSM Promoters

47 West St Pullambadi

Ph:8098393946

REGISTERED ENGINEER.