

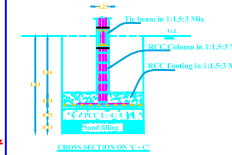
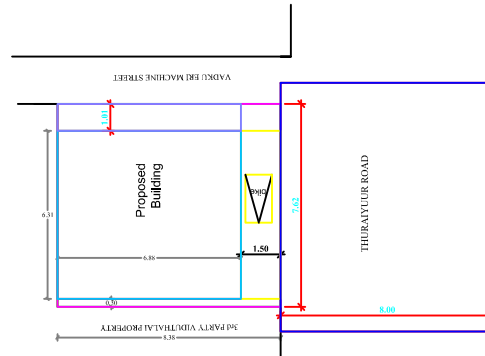
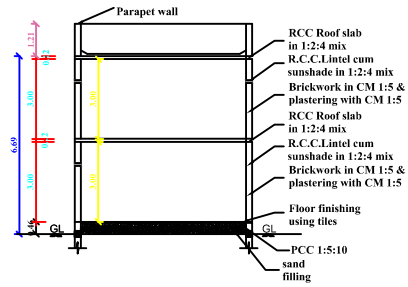
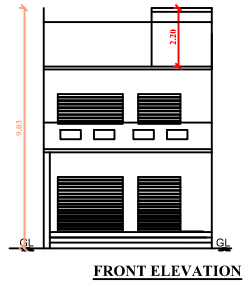


Plan showing the Proposed Construction of a Ground and First Floor Commercial Shop Building (Before existing building demolished) in
Natham S.F No: 19A1A1A(old)124/11(new) AT North Earimachine street , Mannachanallur Town panchayat and Taluk, Trichy Dt.

owner : A.ASHOKKUMAR




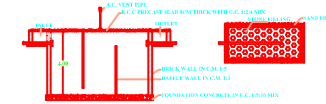


COLOUMN FOUNDATION DETAILS

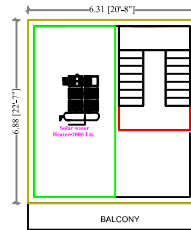

OMPOUND WALL
THICK WITH CM 1:6
(MS) NO.10 DATED 11.06.08

COLATION BED
TRS

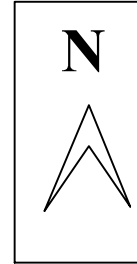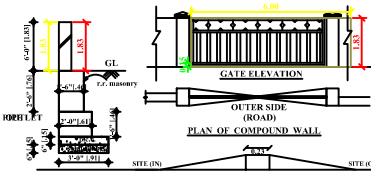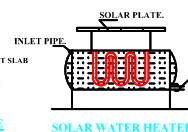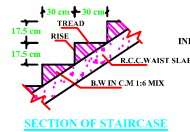

Approval seal

Schedule of joinery

RS	: Rolling Shutter	: 2400 x 3050
RS1	: Rolling Shutter	: 1000 x 3050
D	: Flush Door	: 900 x 2135
D1	: Flush Door	: 800 x 2135
W1	: Window	: 1500 x 1520
V	: Ventilator	: 900 x 600

Area statement :

AREA DETAILS	FBI AREA SQ.M	NON FBI AREA SQ.M	TOTAL AREA SQ.M	TOTAL FBI AREA SQ.FT
AS ON DOCUMENT	-	-	63.87	687.50
AS ON SURVEY SKETCH	-	-	63.87	687.50
SUPER IMPOSED AREA	-	-	63.87	687.50
GROUND FLOOR AREA	43.43	-	467.48	
FIRST FLOOR AREA	43.43	-	467.48	
TOTAL AREA	86.86	-	934.96	

FLOOR SPACE INDEX (F.S.I) (86.86 / 63.87) = 0.1.359

Notes :

- All dimensions are in meter.
- Scale : 1"= 8' 0" (1:100)
- Waste water will be utilized for garden purpose.
- Boundary shown in Green. — ○
- Proposal shown in Red — ○

Owner :

A. Ashok Kumar

Engineer
Er. A. DRANASEKAR, DCE,
Licensed Surveyor &
Consulting Civil Engineer
DRAVASH BUILDERS
55, Rajaji Nagar, Mannachanallur
Trichy - 621 008, Ph: 9642720397.

Registered Engineer / Licensed Surveyor