


PLAN SHOWS THE PROPOSED CONSTRUCTION OF SHOPS BUILDING IN S.F.NO:97/3C2B2A ,S KANNANUR WEST VILLAGE AND TOWN PANCHAYAT , MANACHANALLUR TALUK,TIRUCHIRAPPALLI DISTRICT.

NAME OF THE APPLICANT: Mr. AHAMED IBRAHIM S

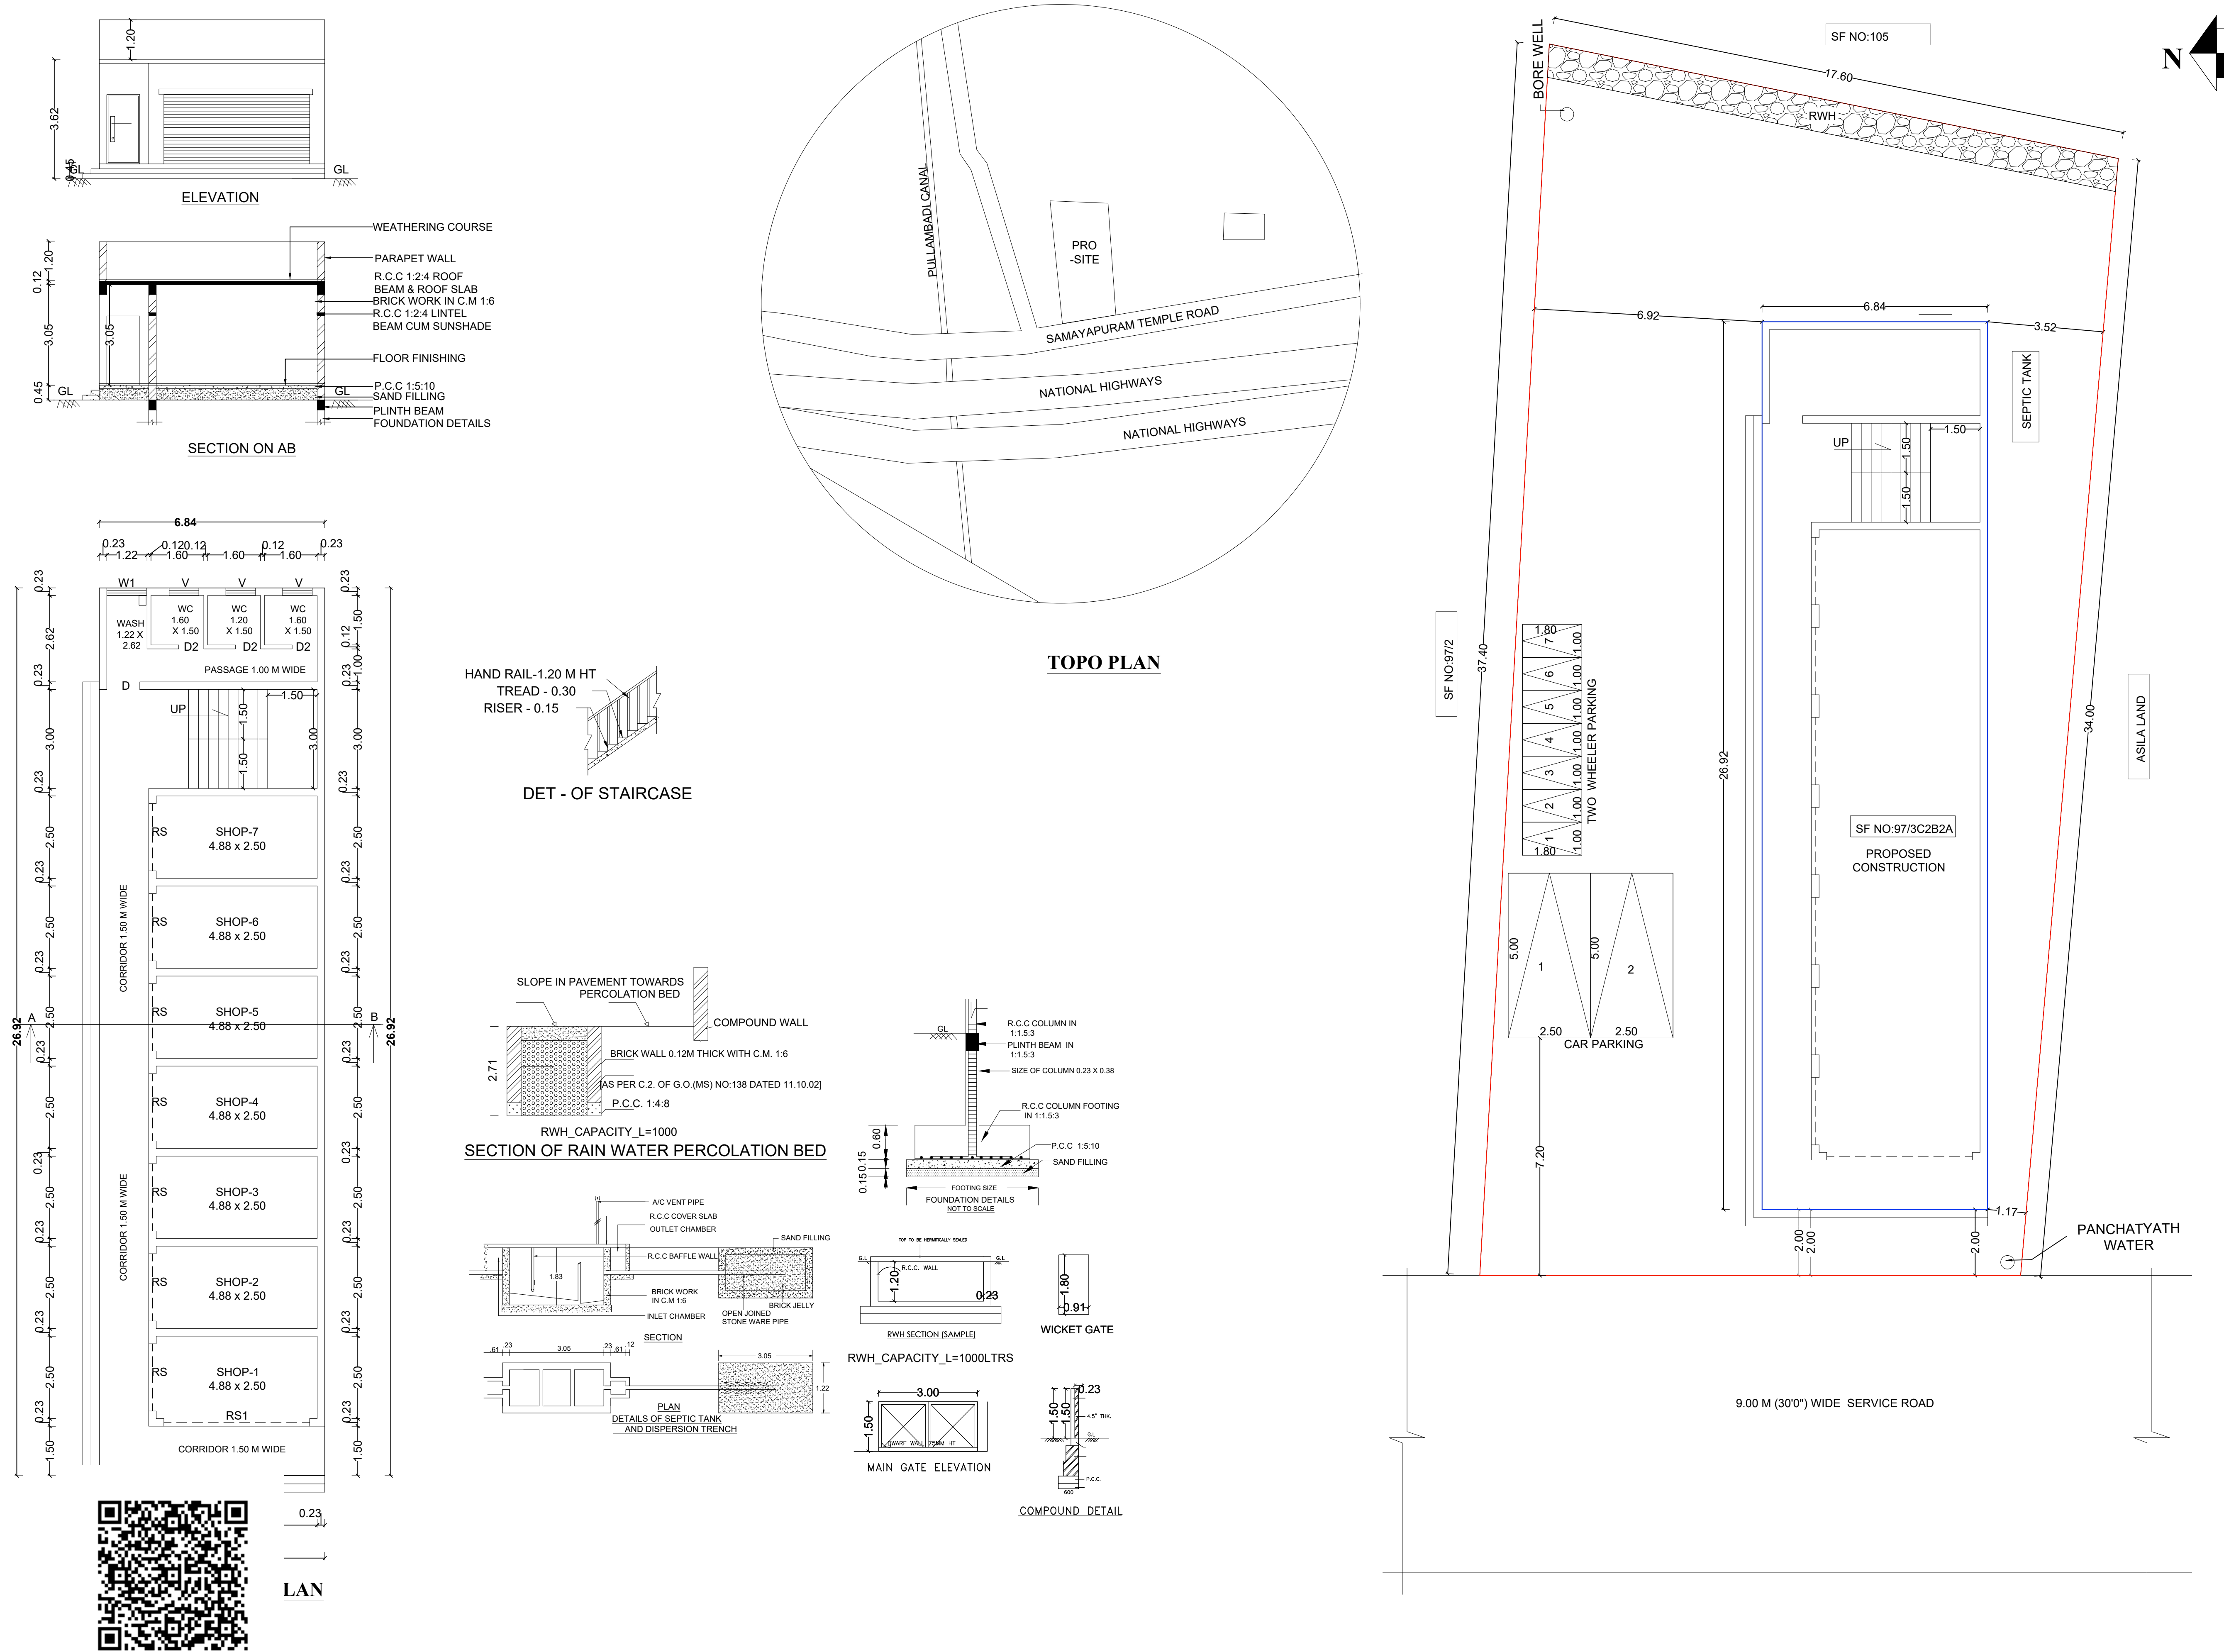

APPROVAL AUTHORITY

| REFERENCE :              | METER       |
|--------------------------|-------------|
| RS - ROLLING SHUTTER     | 2.04 X 2.10 |
| RS-1 - ROLLING SHUTTER-1 | 4.42 X 2.10 |
| D - DOOR                 | 1.00 X 2.10 |
| V - VENTILATOR           | 0.90 X 0.60 |

| NOTE                        |
|-----------------------------|
| BOUNDARY                    |
| PROPOSED CONSTRUCTION       |
| BORE WELL                   |
| PANCHAYATH WATER            |
| RAINWATER HARVESTING TRENCH |

| PARKING                   | PROVIDED |
|---------------------------|----------|
| TWO WHEELER PARKING SPACE | 7 Nos.   |
| CAR PARKING SPACE         | 2 Nos.   |

| AREA CHART                  |            |
|-----------------------------|------------|
| SITE AREA AS AT SITE :      | 603.54 SQM |
| SITE AREA AS PER DOCUMENT : | 606.97 SQM |
| SITE AREA AS PER FMB :      | 607.00 SQM |
| SUPER IMPOSED SITE AREA :   | 603.54 SQM |

| FLOOR          | AREA IN SQ.M | AREA IN SQ.FT |
|----------------|--------------|---------------|
| GROUND FLOOR   | 184.13       | 1981.96       |
| PLOT COVERAGE  | F.S.I =      |               |
| = 184.13 X 100 | 184.13       | = 0.305       |
| = 603.54       | 603.54       |               |
| = 30.508%      |              |               |

|                            |
|----------------------------|
| FE FIRE EXTINGUISHER       |
| NUMER OF SHOPS: 7 NOS.     |
| ALL DIMENSION ARE IN METER |
| SCALE : 1 : 100            |

|                     |
|---------------------|
| APPLICANT:          |
|                     |
| REGISTERED ENGINEER |

S.SURESHKUMAR, M.E(Struct),M.B.A.,  
RE/TLPA/MAY-2019/040  
Plot No. 9, Amman Nagar  
(Near Park), Mannachanallur Road  
Samayapuram, Trichy-621 112.