


PLAN SHOWING THE EXISTING GROUND FLOOR & PROPOSED FIRST FLOOR CONSTRUCTION OF R.C.C RESIDENTIAL BUILDING










AT PATT.A.NO:- 2606 NEW SUBDIVISION S.F.NO:-230/10A2 AT PULLAMBADI(NORTH) ,
PULLAMBADI TOWN PANCHAYAT,LALGUDI TALUK , TRICHIRAPPALLI DISTRICT.

NAME OF OWNER:- Mrs.M.Mahadevi.

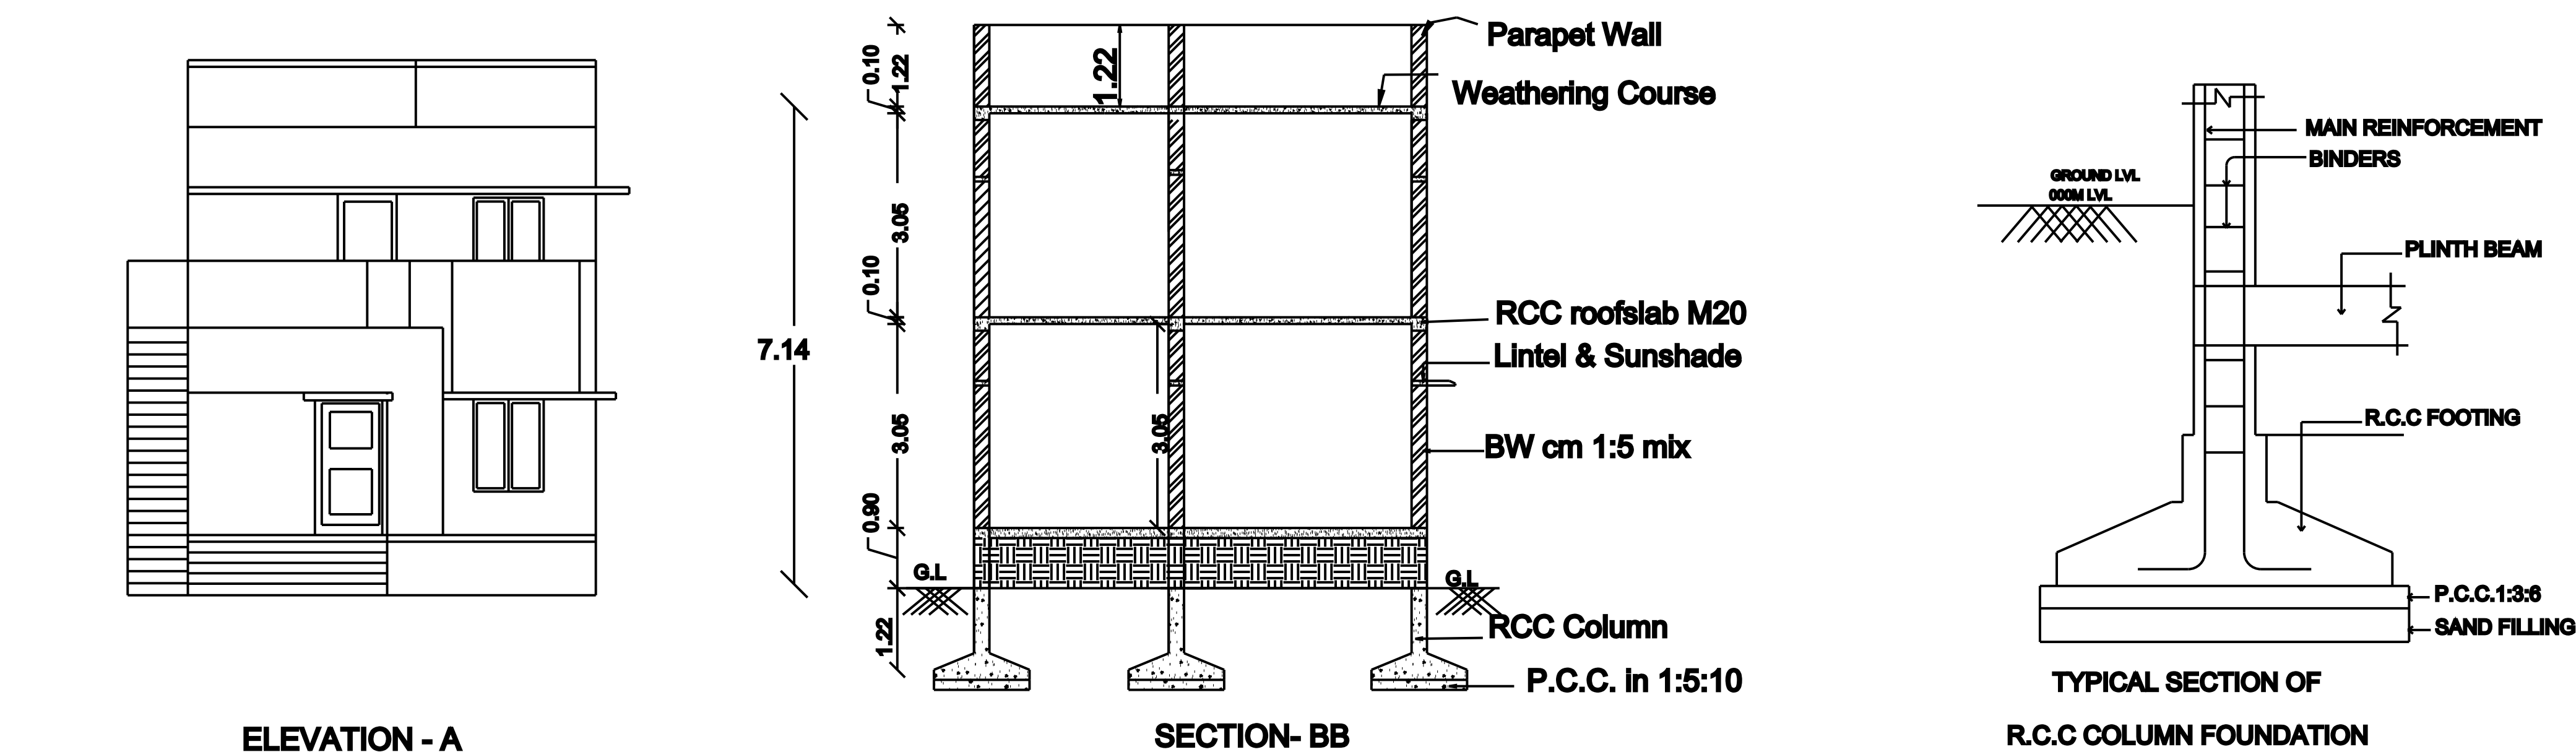

GROUND FLOOR PLAN APPROVED ON IN FAVOUR OF
Mrs.M.Mahadevi on 18/07/2017 ,BUILDING PERMIT B.A NO:15/2017-18.

- SPECIFICATIONS:**
- 1. R.C.C FOOTINGS FOR FOUNDATION IN M20 MIX
 - 2. R.C.C. COLUMNS IN M20 MIX
 - 3. R.C.C. ROOF SLAB AND BEAMS IN M20 MIX
 - 4. 9" BRICK WORK IN C.M 1:5 IN SUPER STRUCTURE

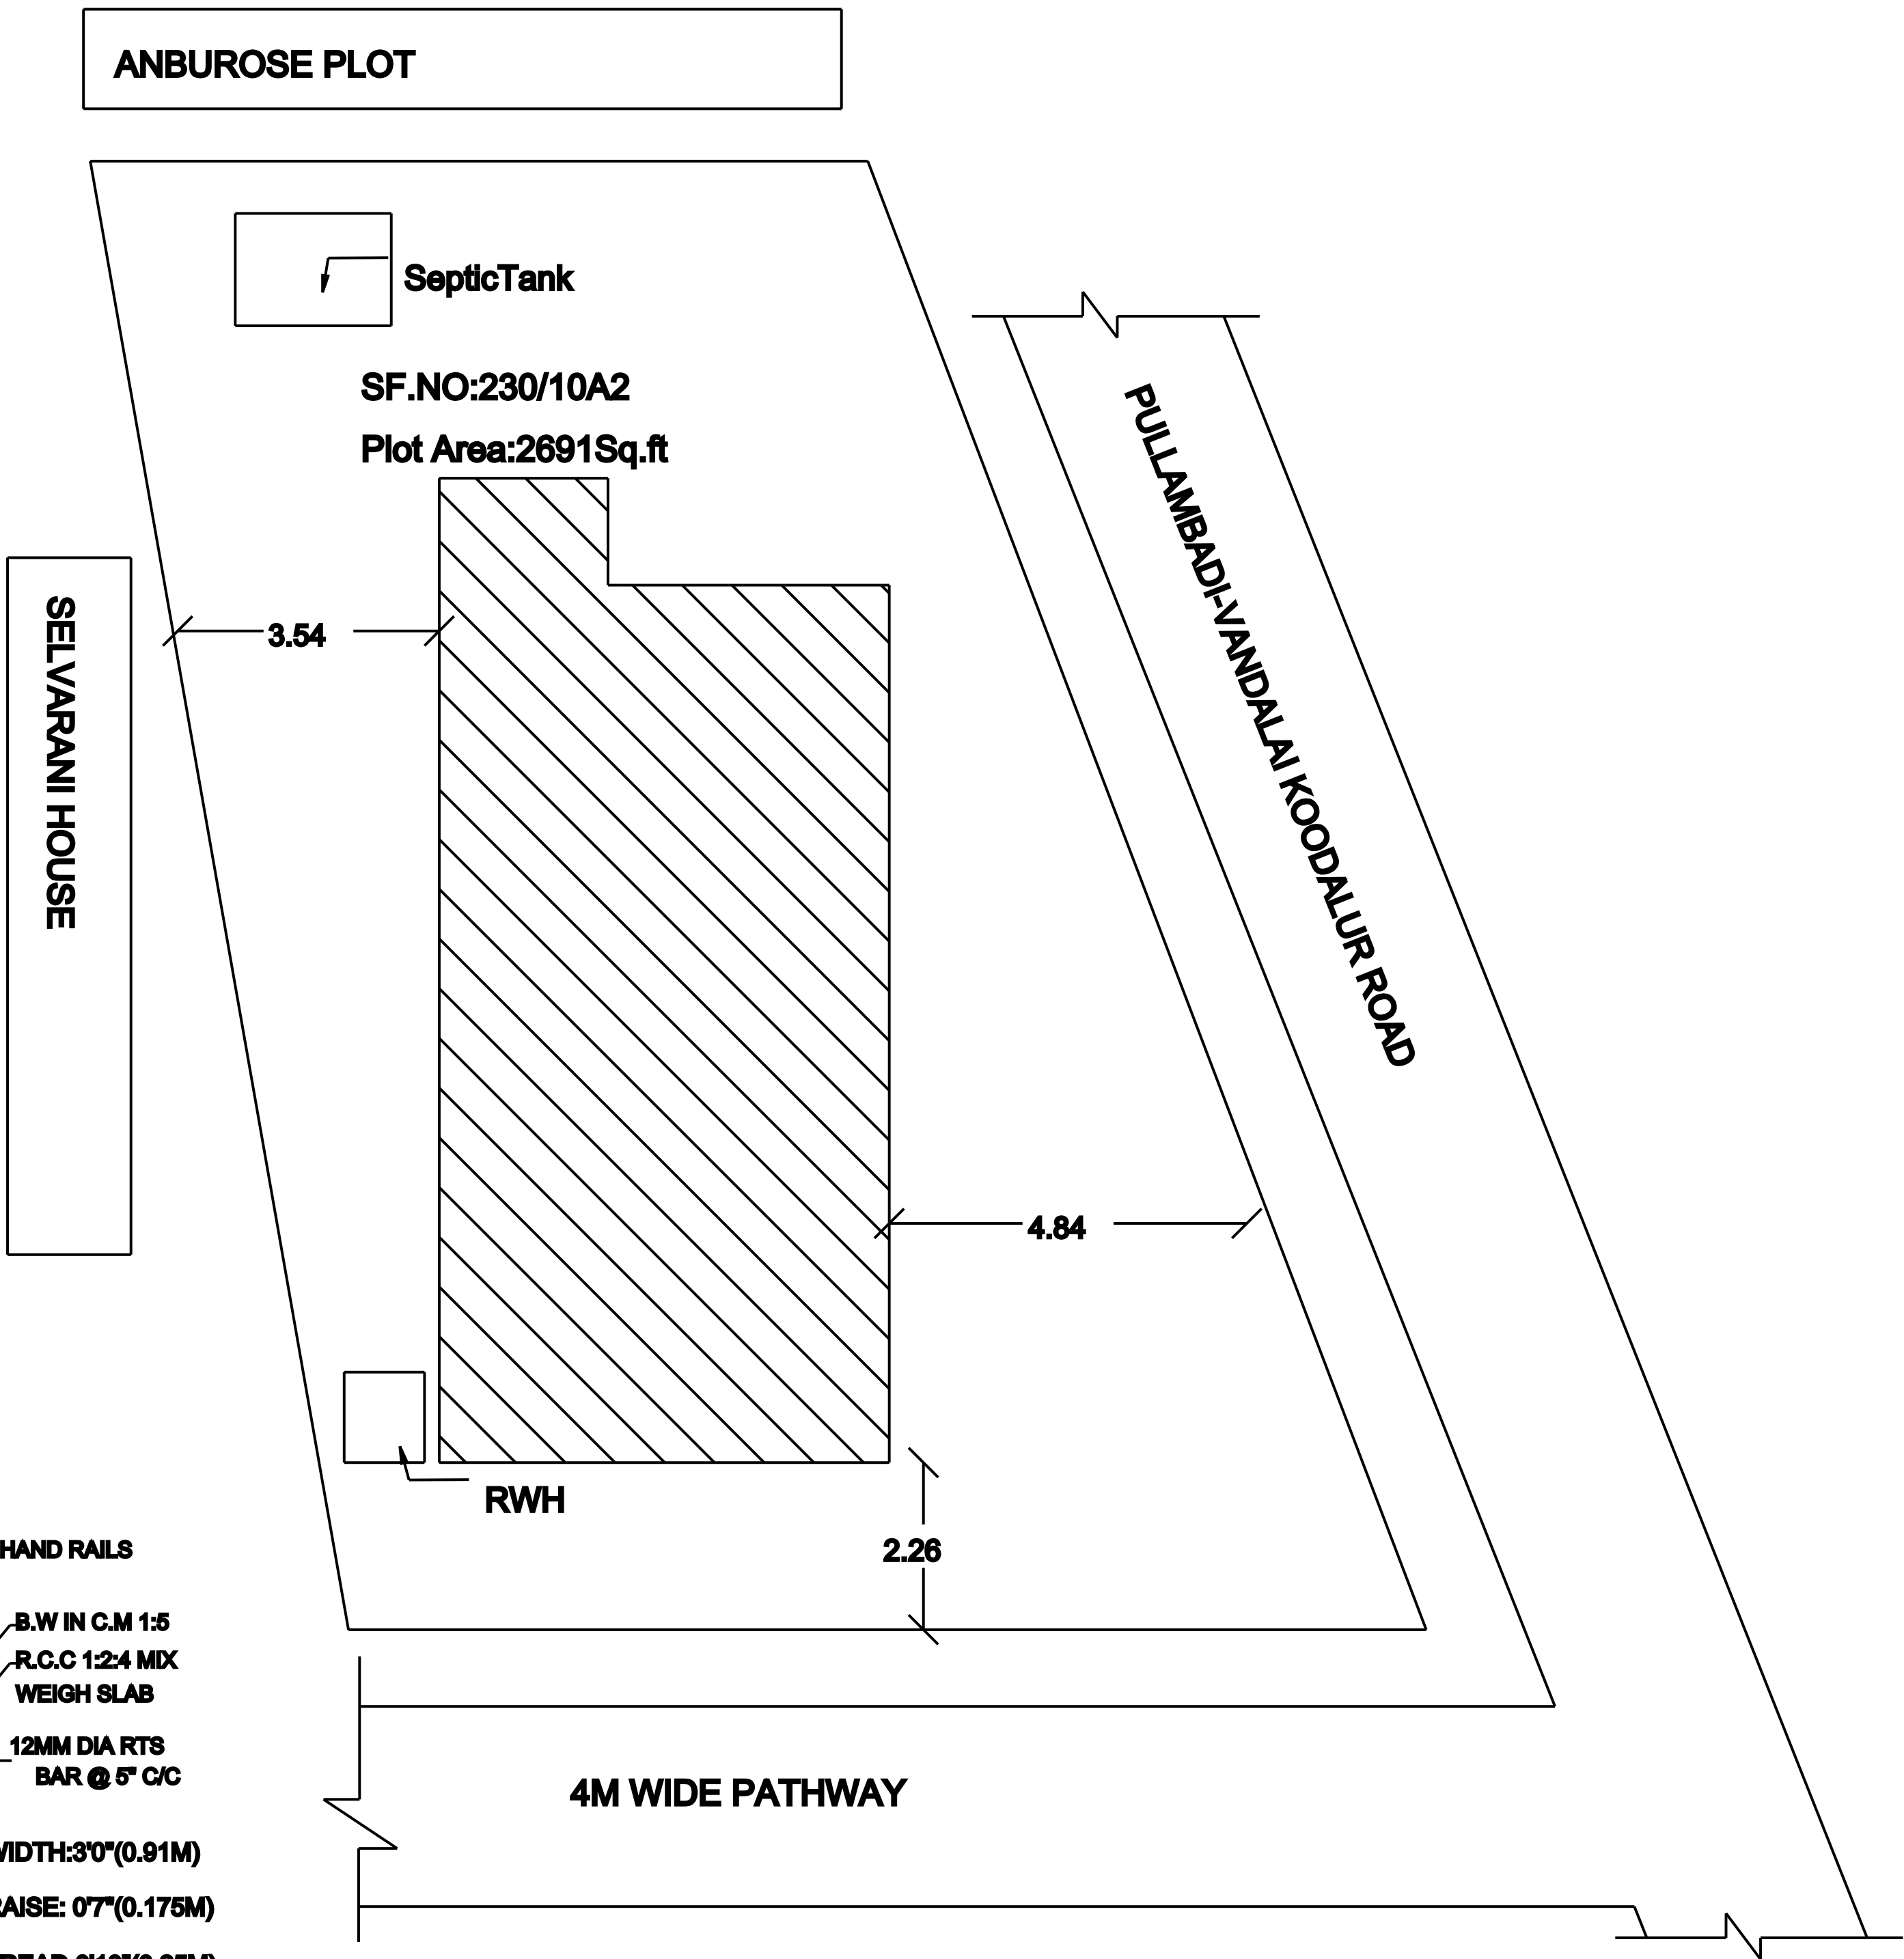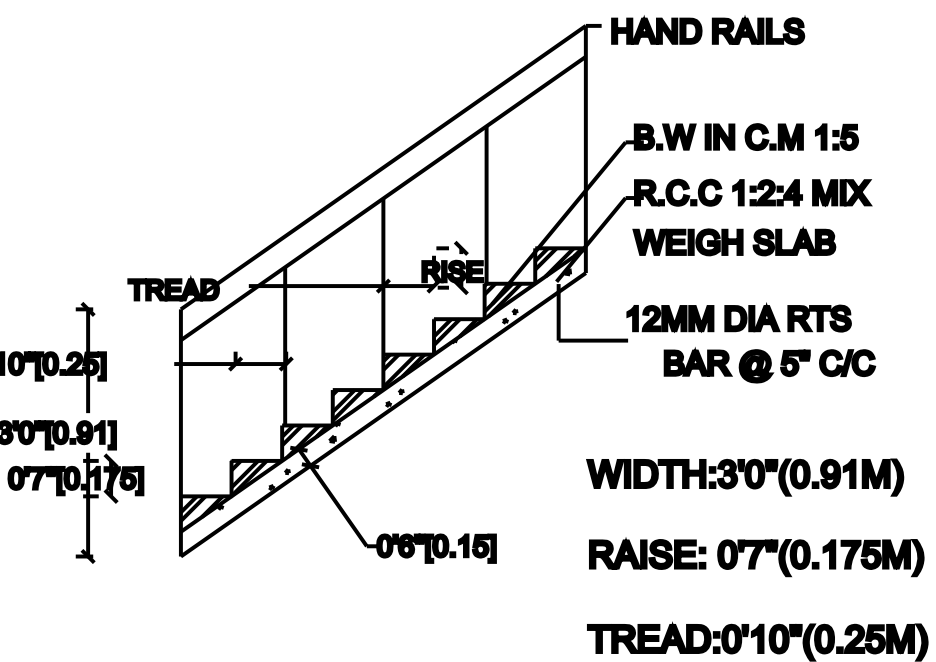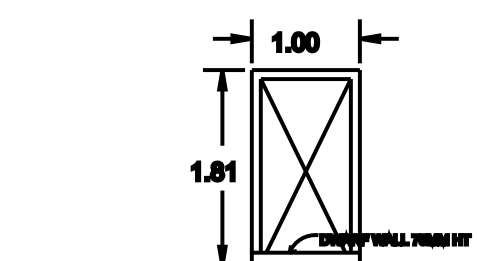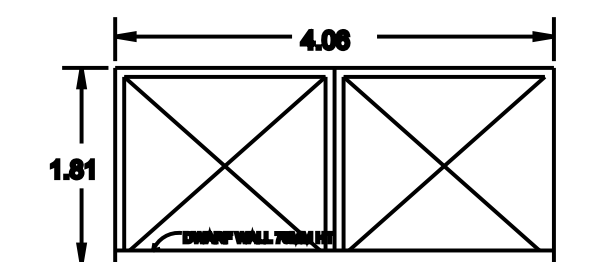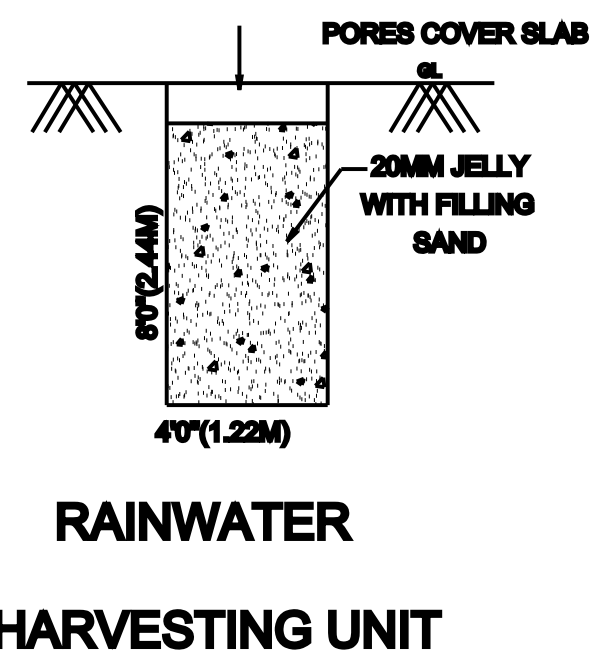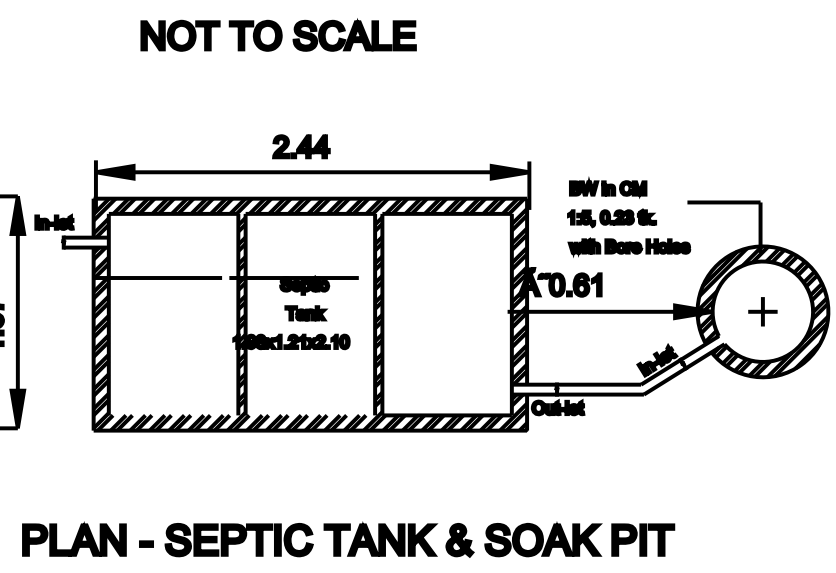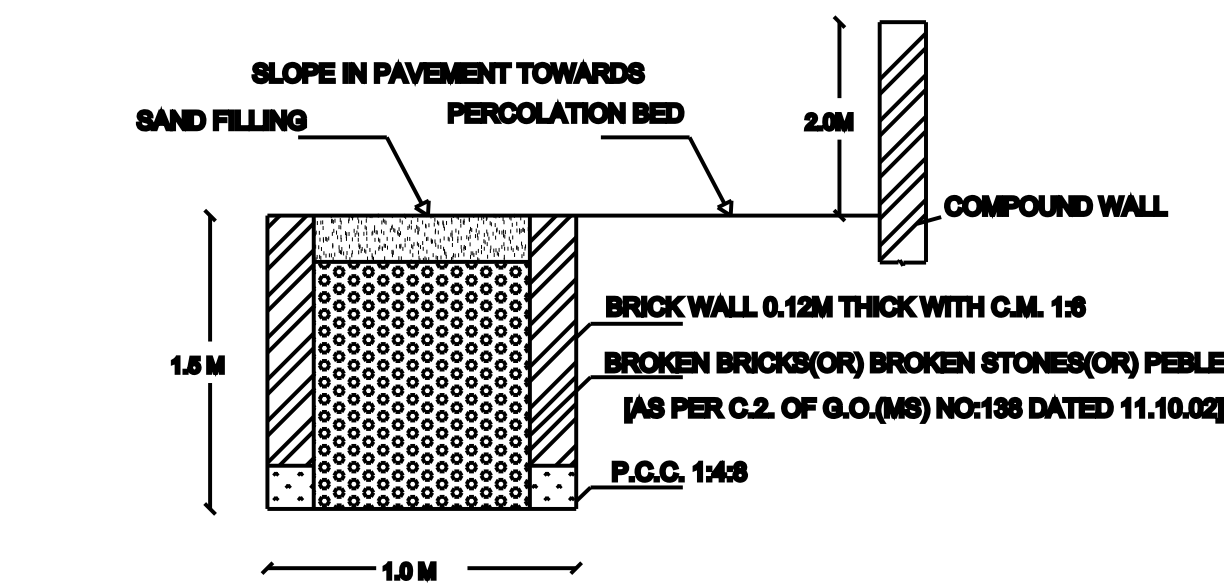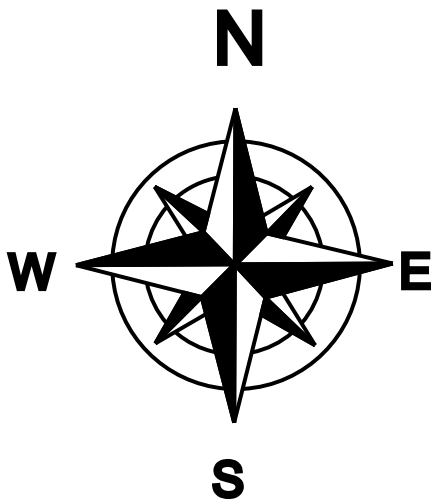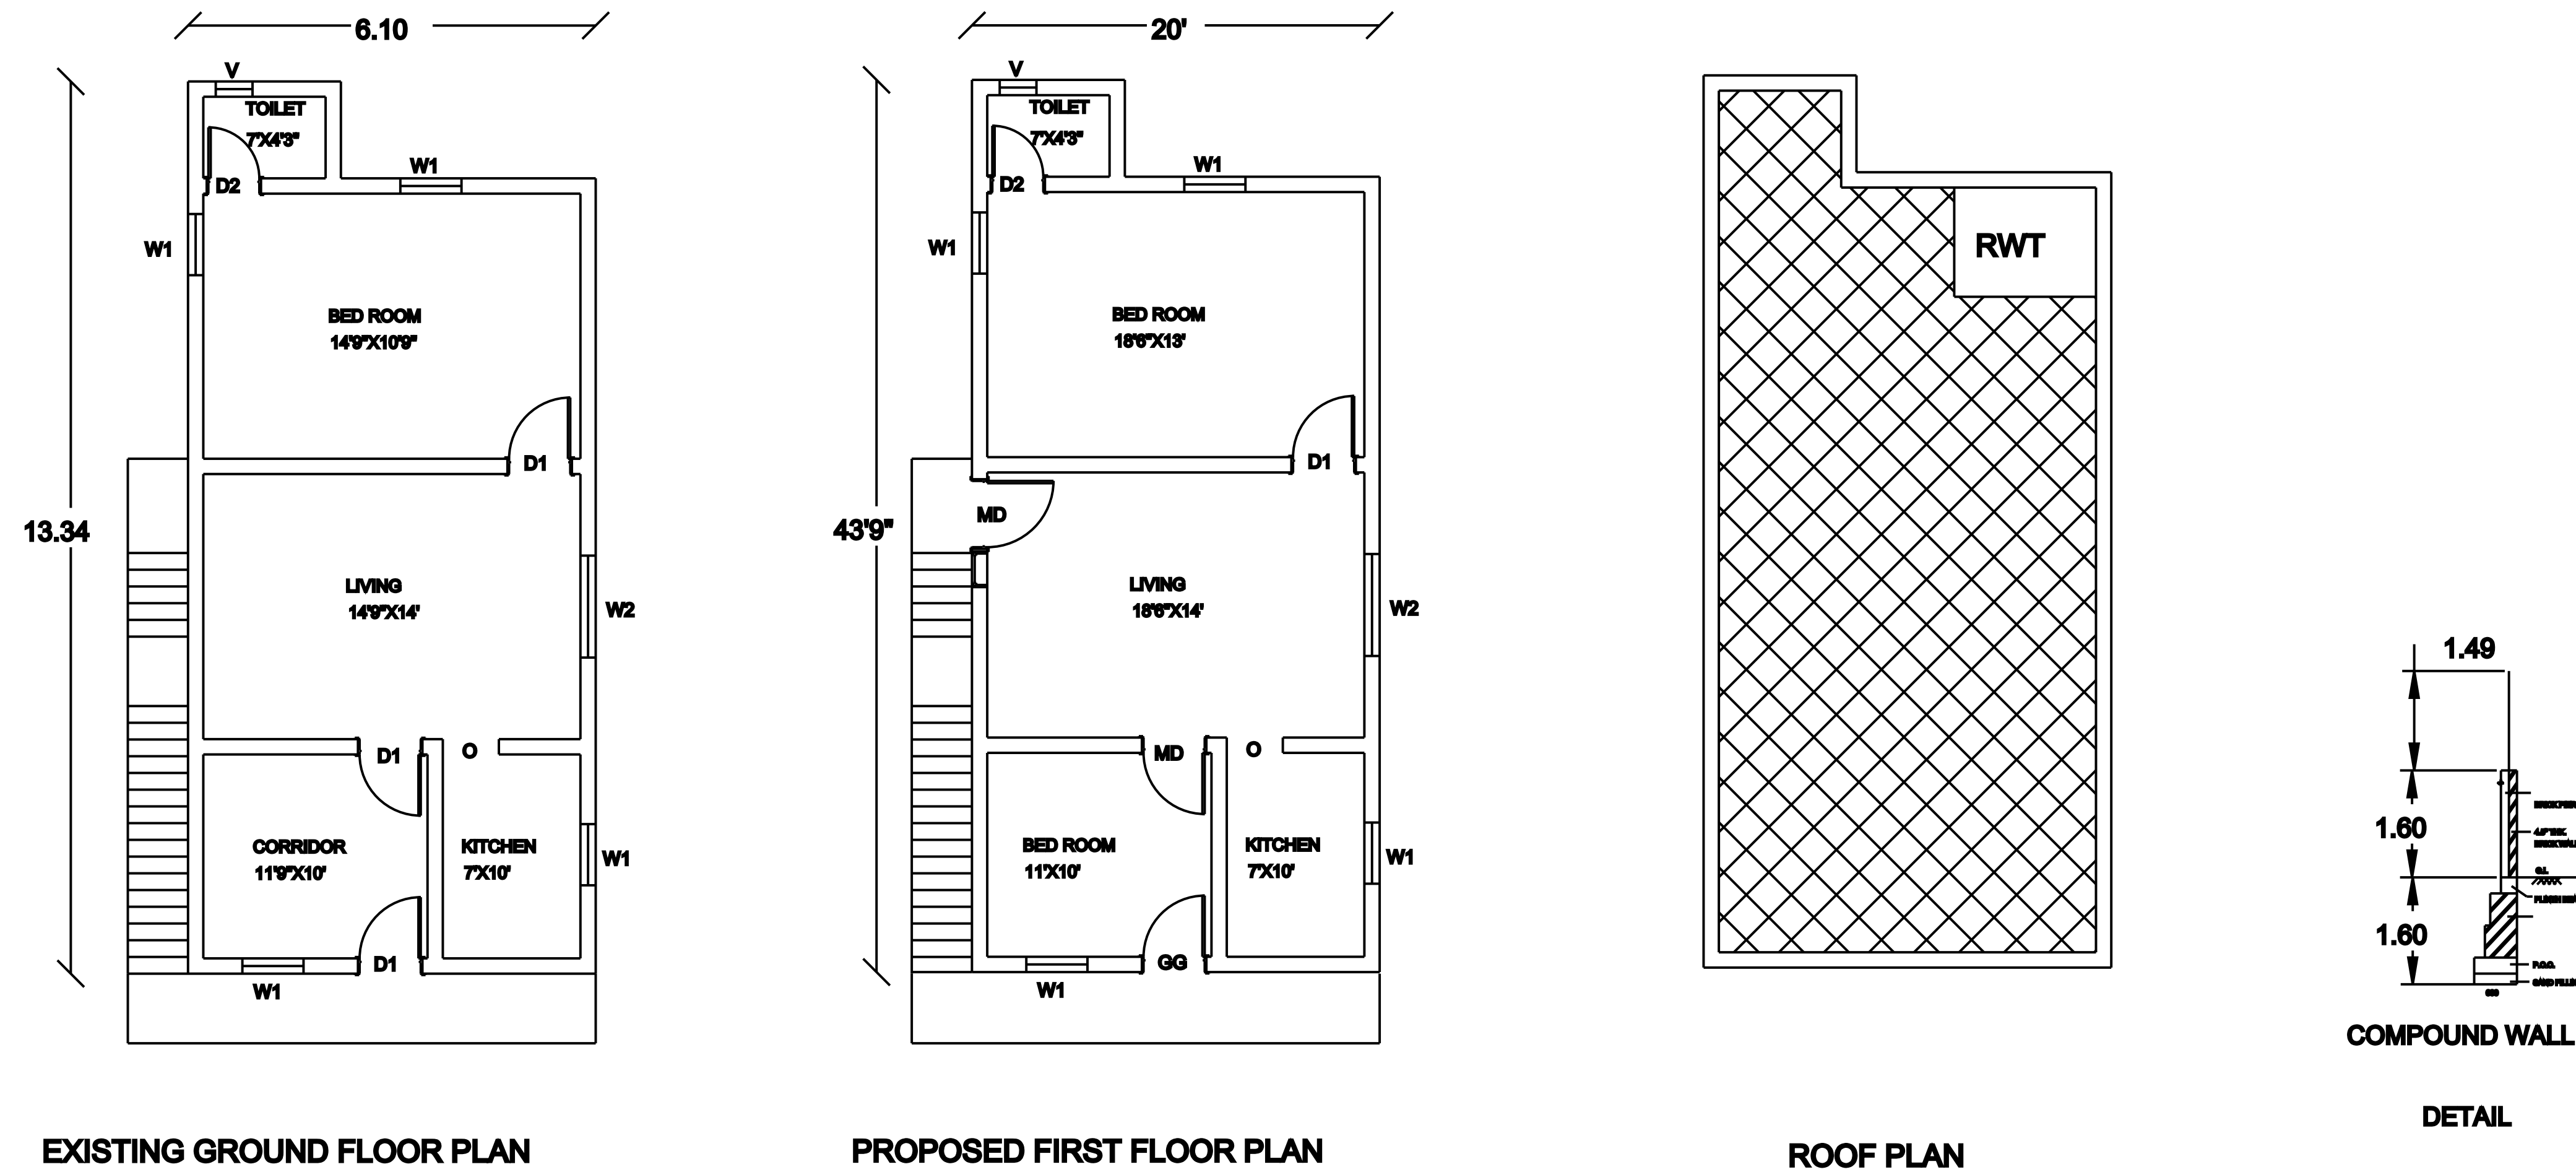

AREA STATEMENT	SQ.FT	SQ.M
PLOT AREA	2691.0	250.0
EXISTING GROUND FLOOR AREA	820.0	76.18
PROPOSED FIRST FLOOR AREA	820.0	76.18
TOTAL AREA	1640.0	152.3
VACANT AREA	1871.0	173.8

PLOT COVERAGE : 30.47 %
FLOOR SPACE INDEX : 0.6

SCHEDULE OF JOINERY		
TYPE	DESCRIPTION	SIZE
D1	DOOR	2'-6" X 7'-0"
D2	DOOR	3'-0" X 7'-0"
W1	WINDOW	4'-0" X 4'-0"
W2	WINDOW	2'-0" X 4'-0"
W3	WINDOW	6'-0" X 4'-0"
V1	VENTILATOR	2'-0" X 2'-0"

CLIENT DETAILS

Name:Mrs.M.Mahadevi
w/o Manimaran

No:21 Kanniyasthri Mada St
Pullambadi(PO)

Lalgudi (Tk).

Trichy DT-621711.

