
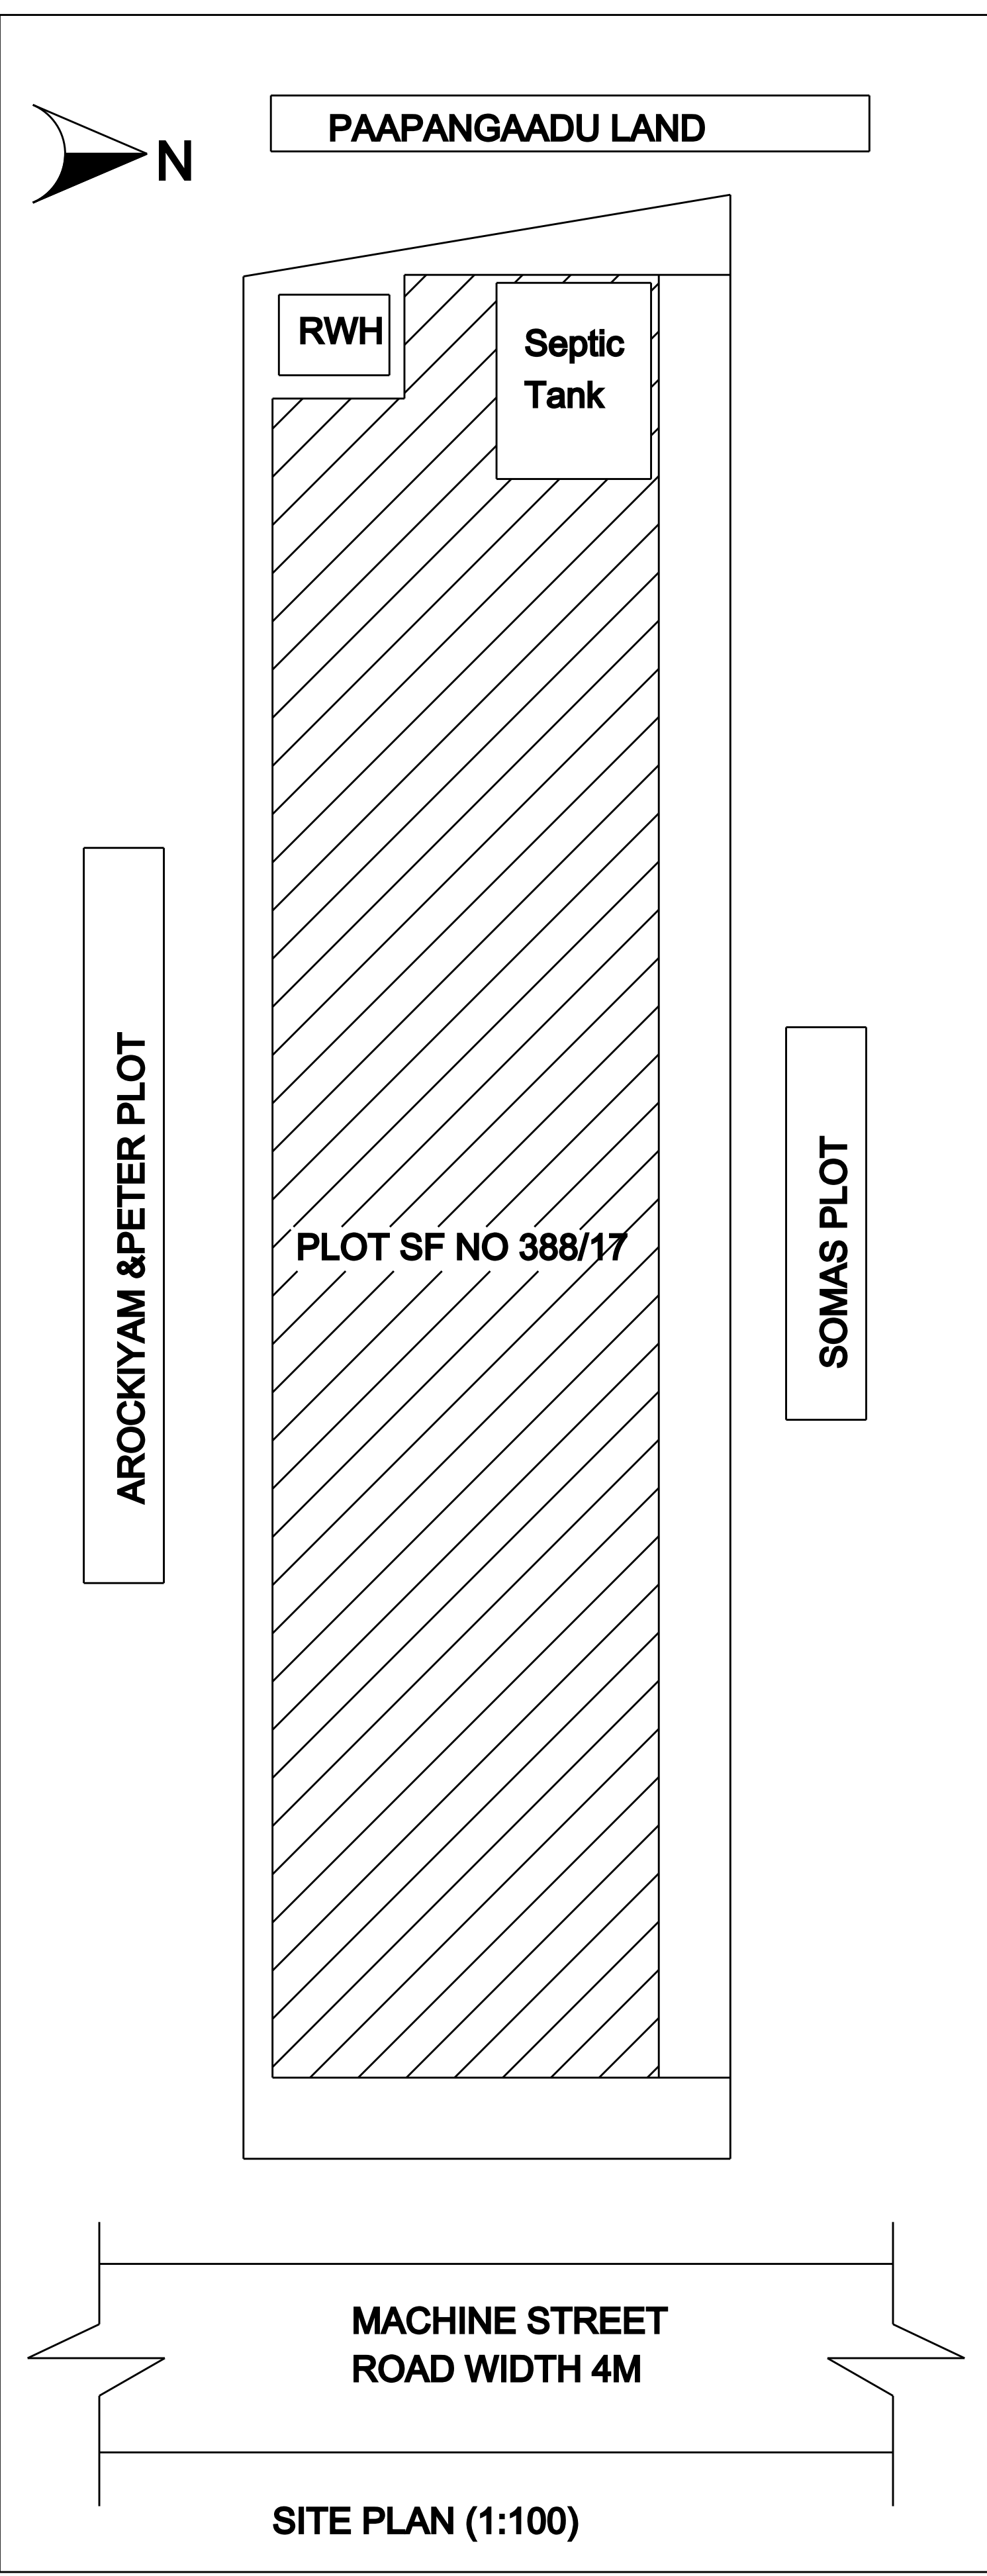
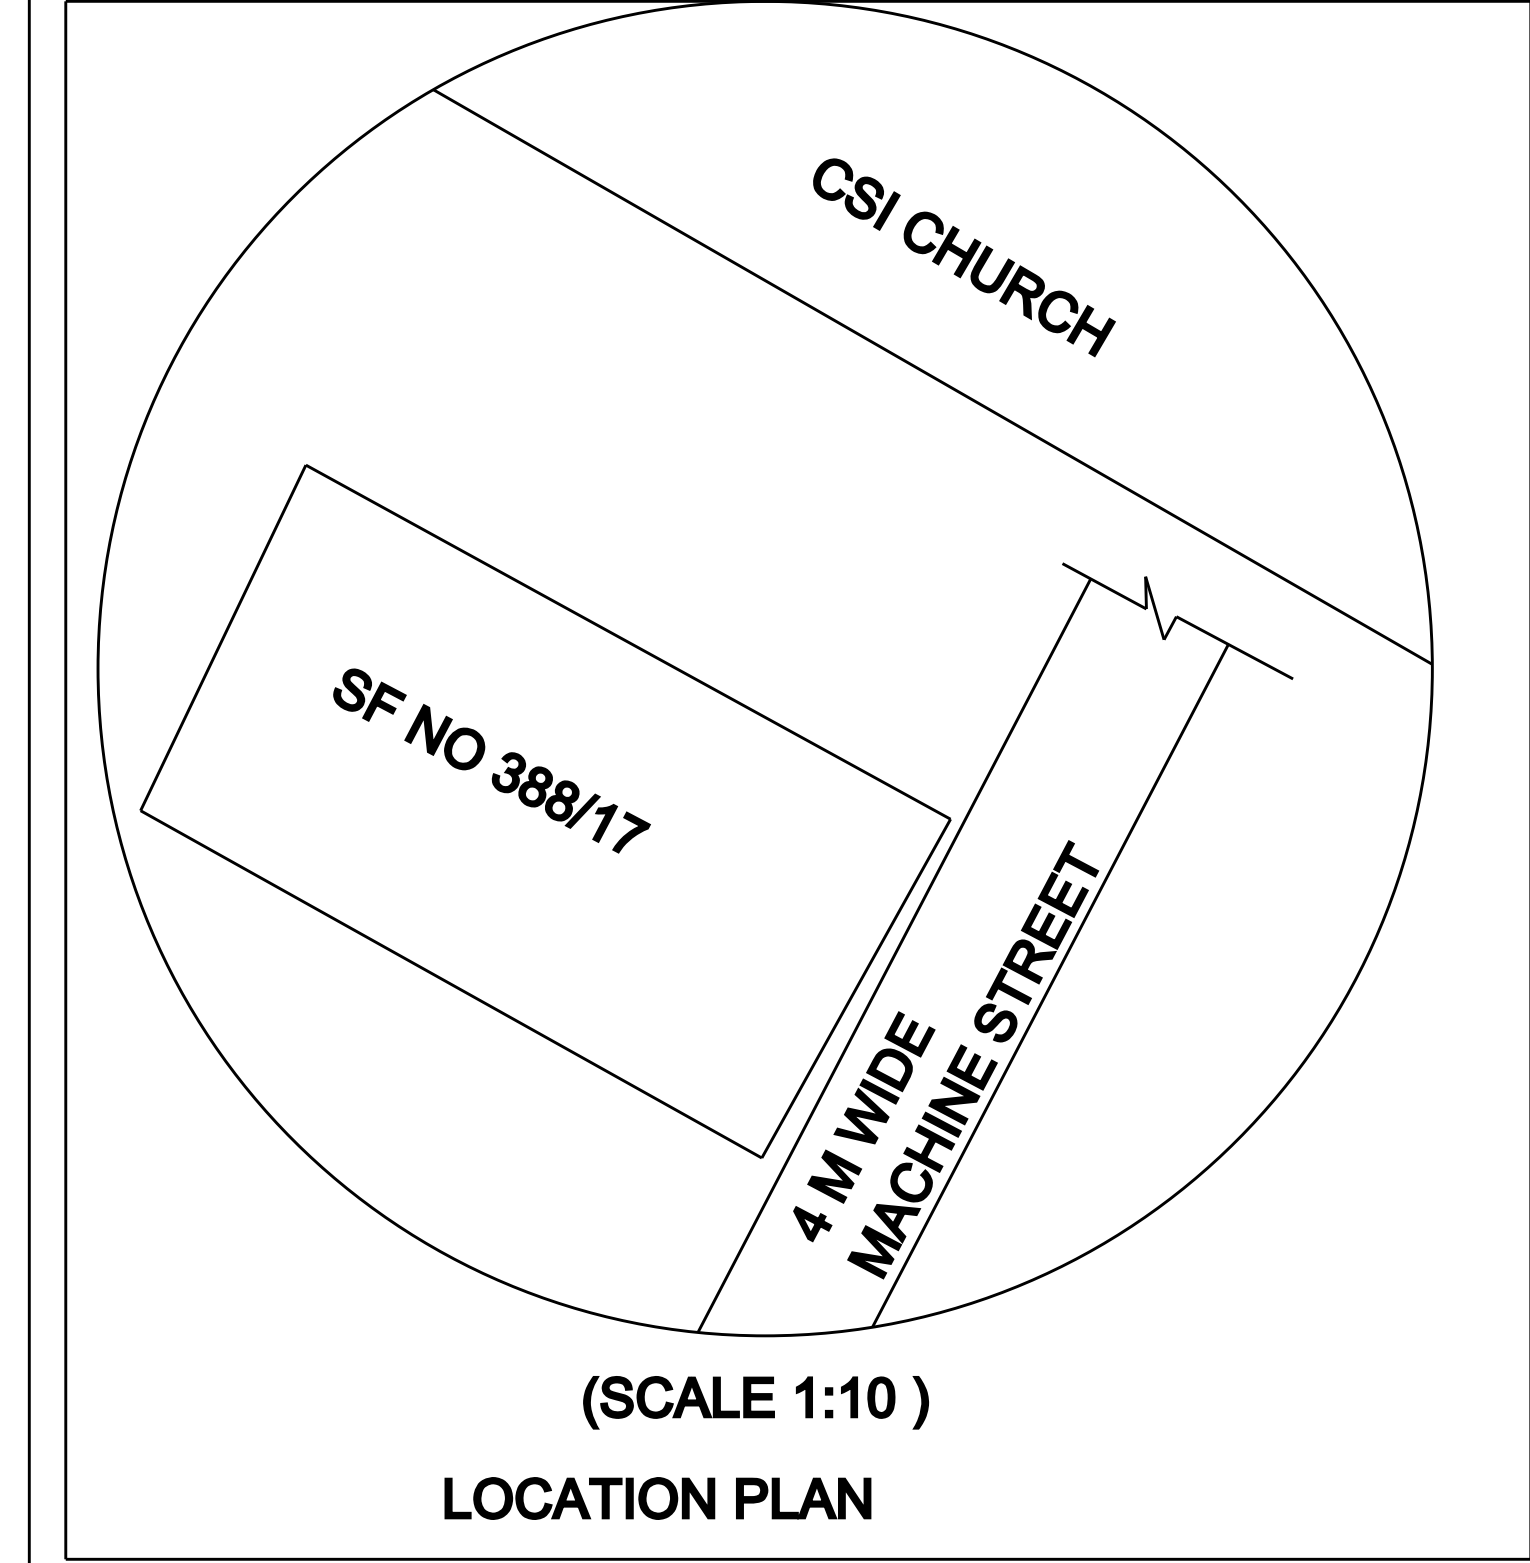
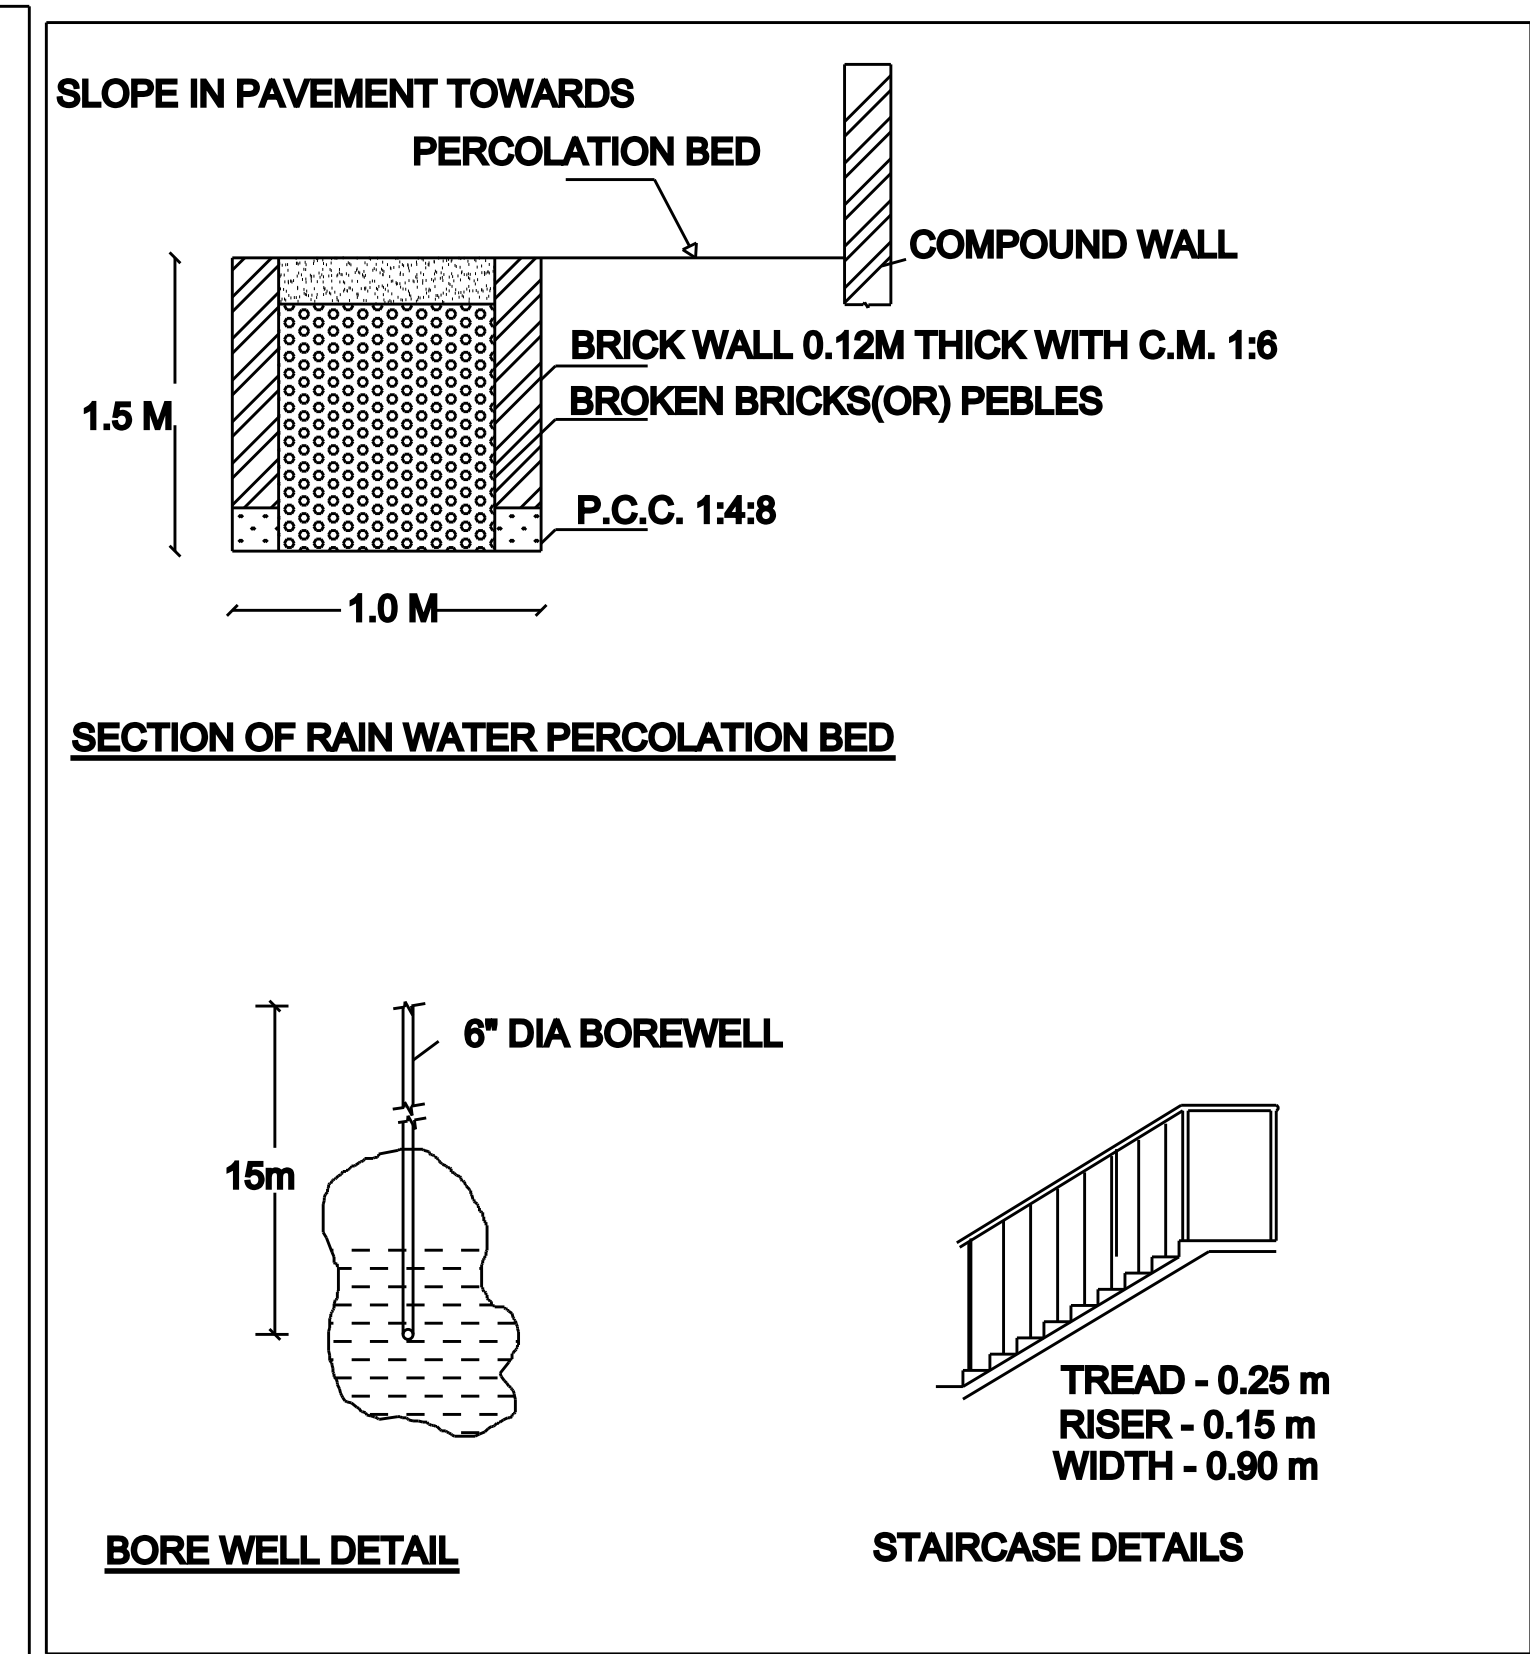
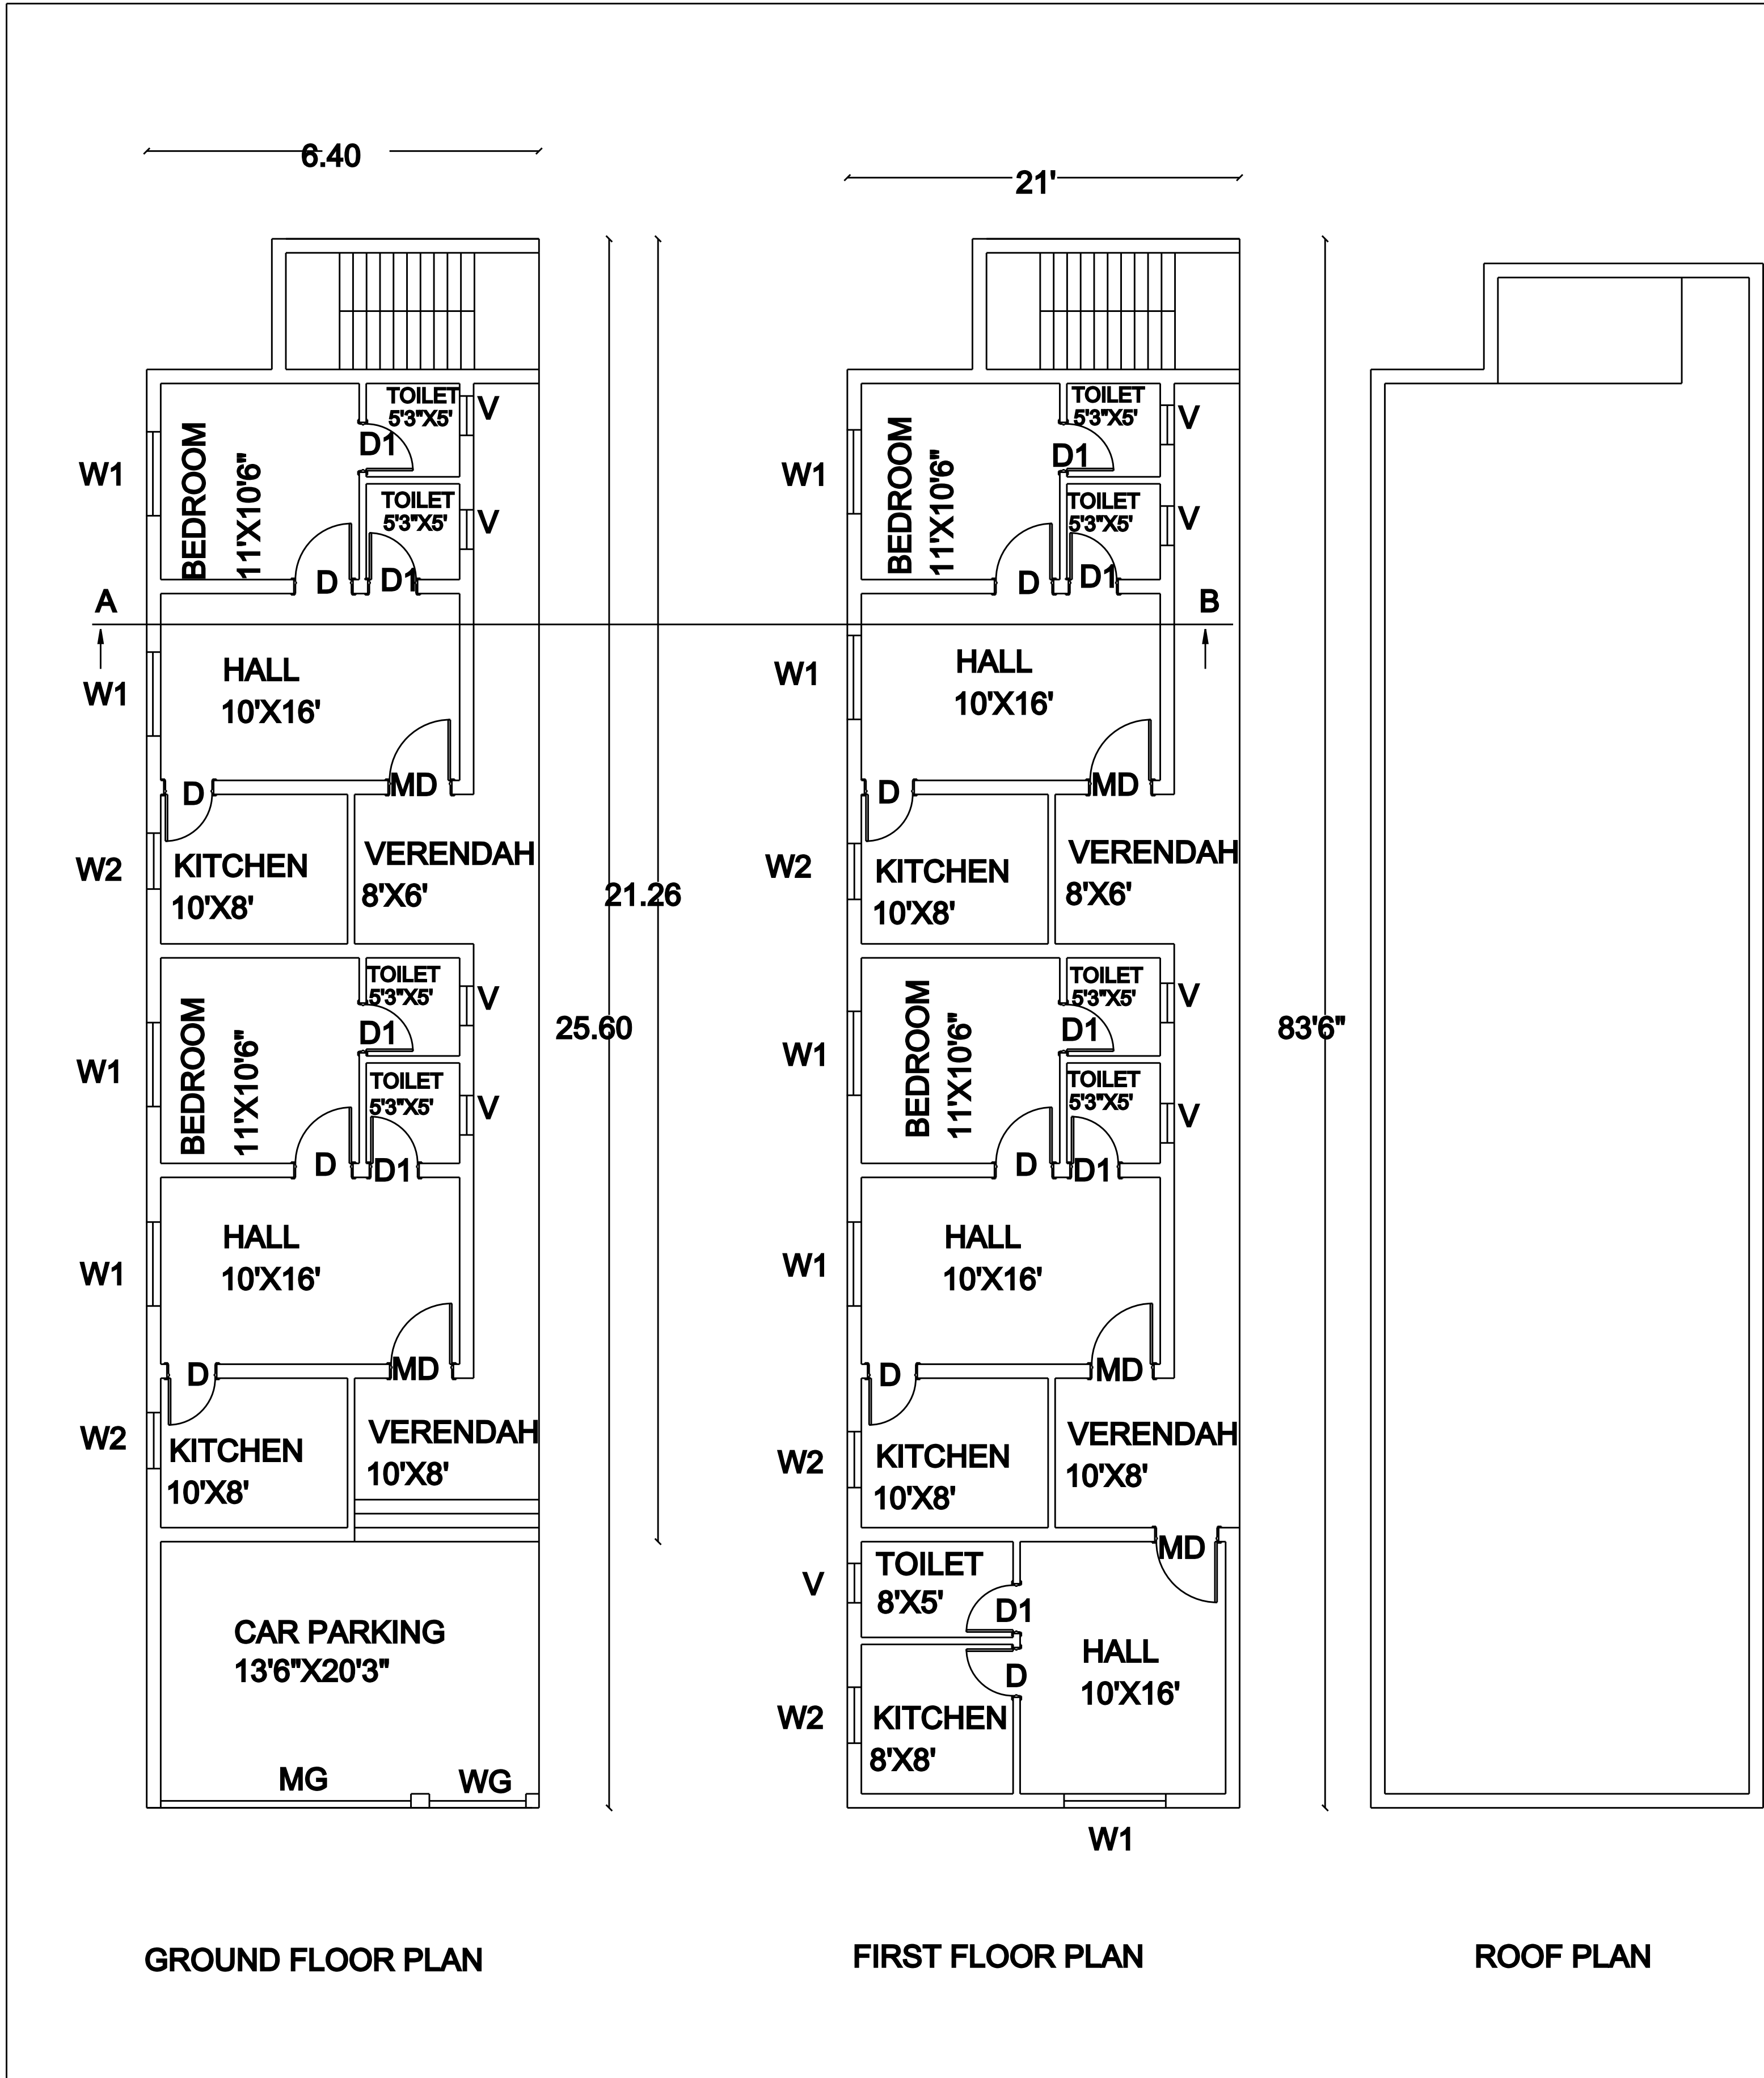
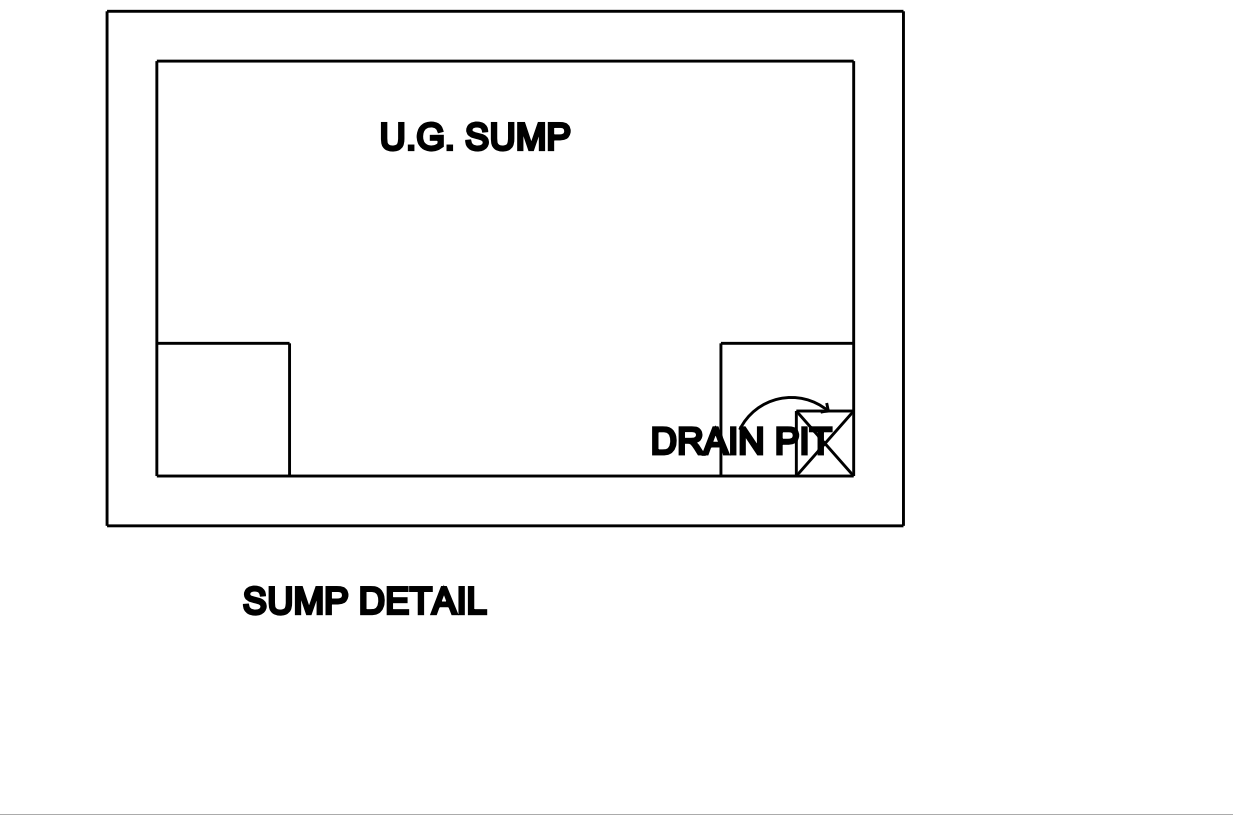
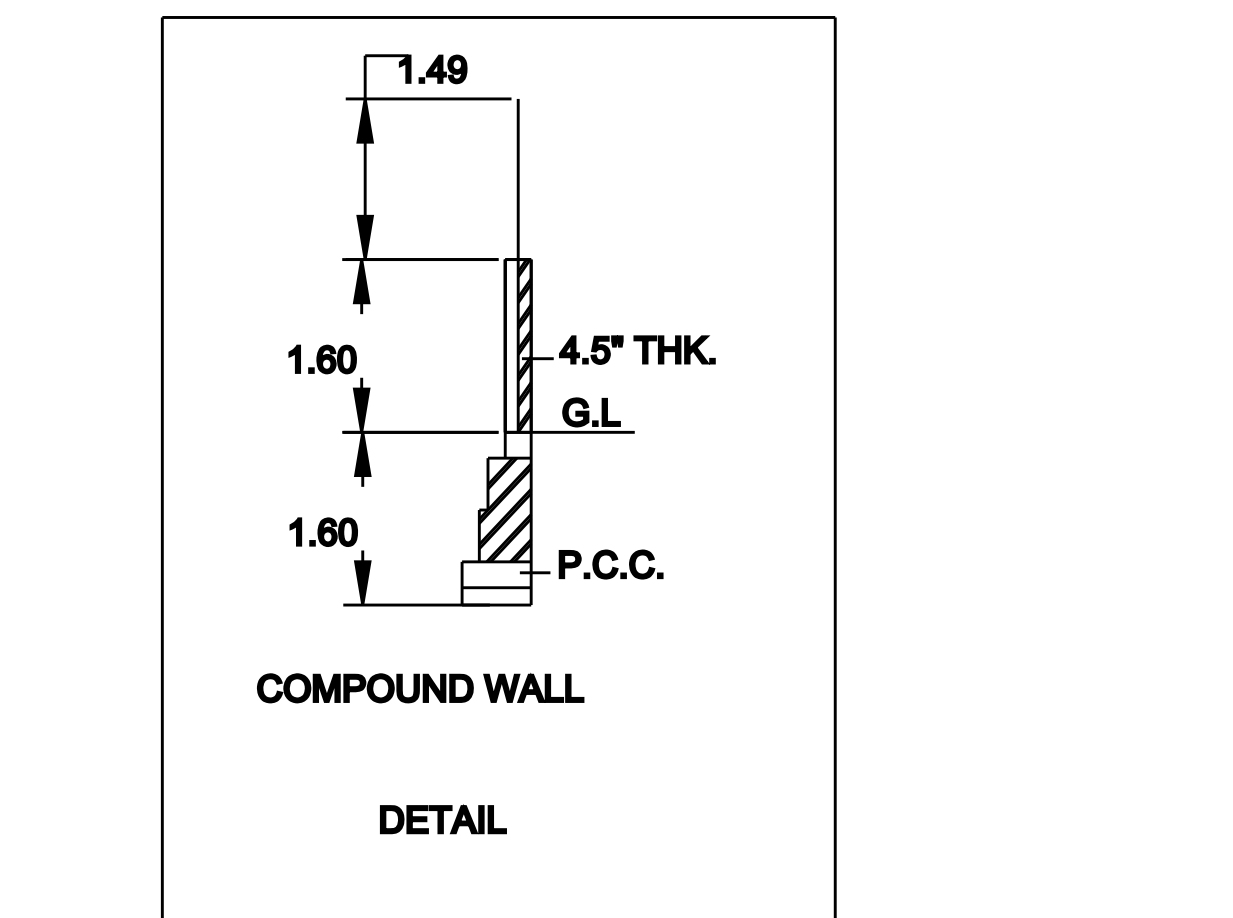
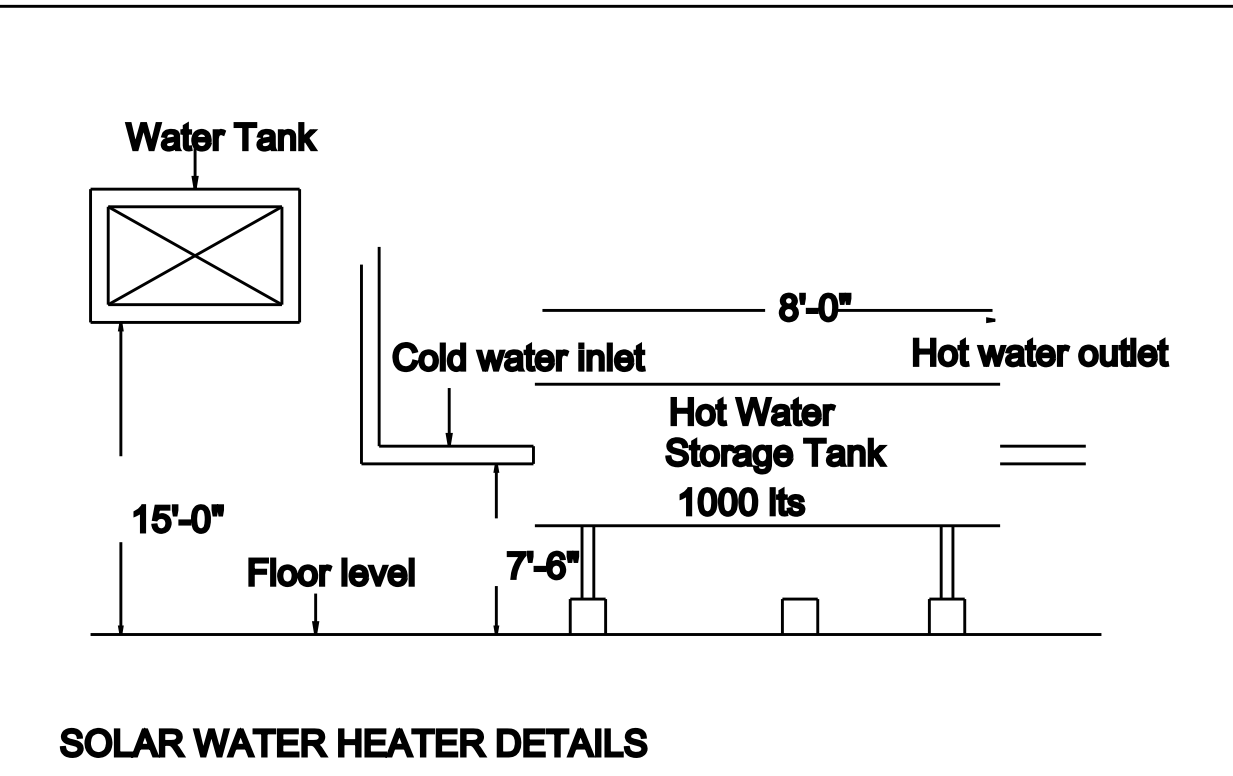
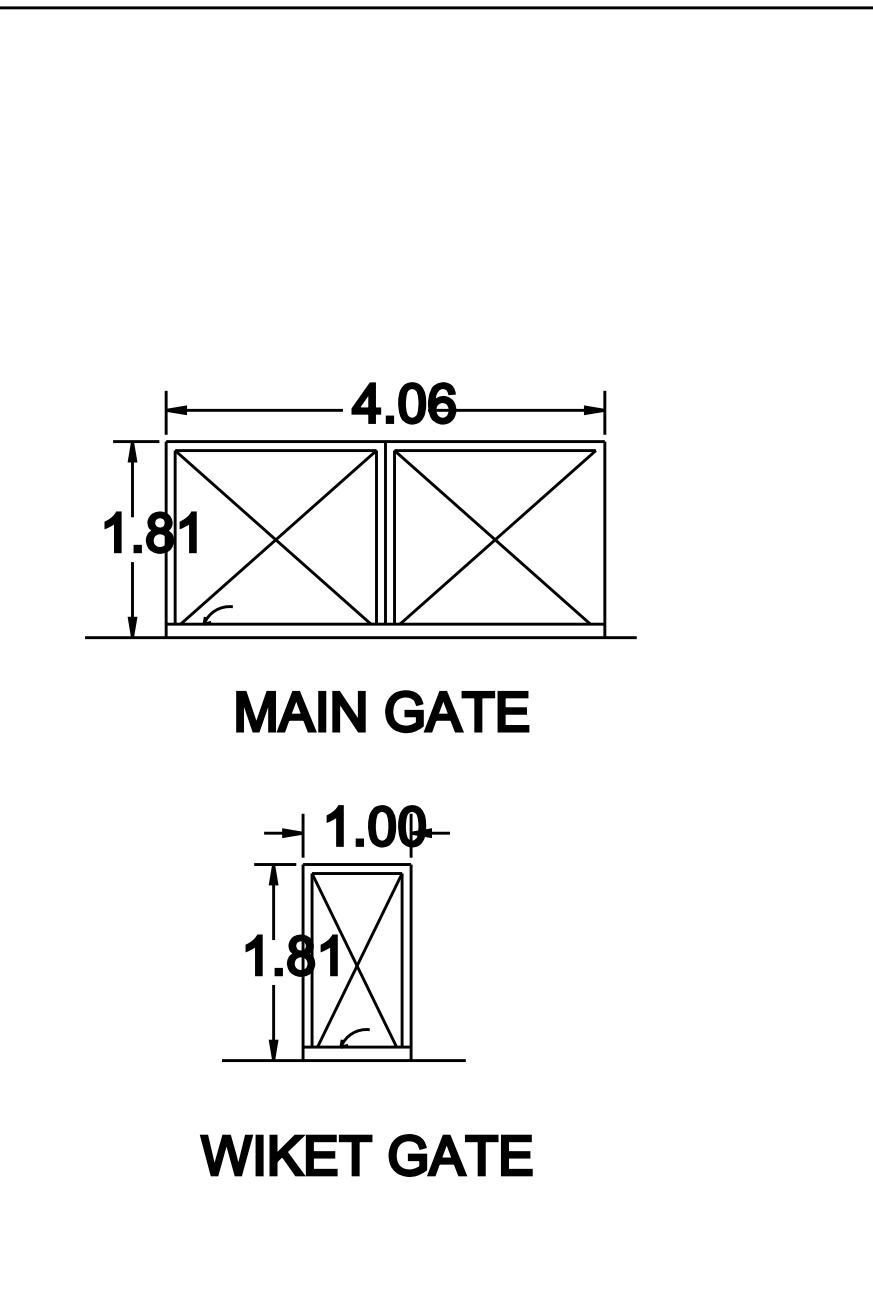
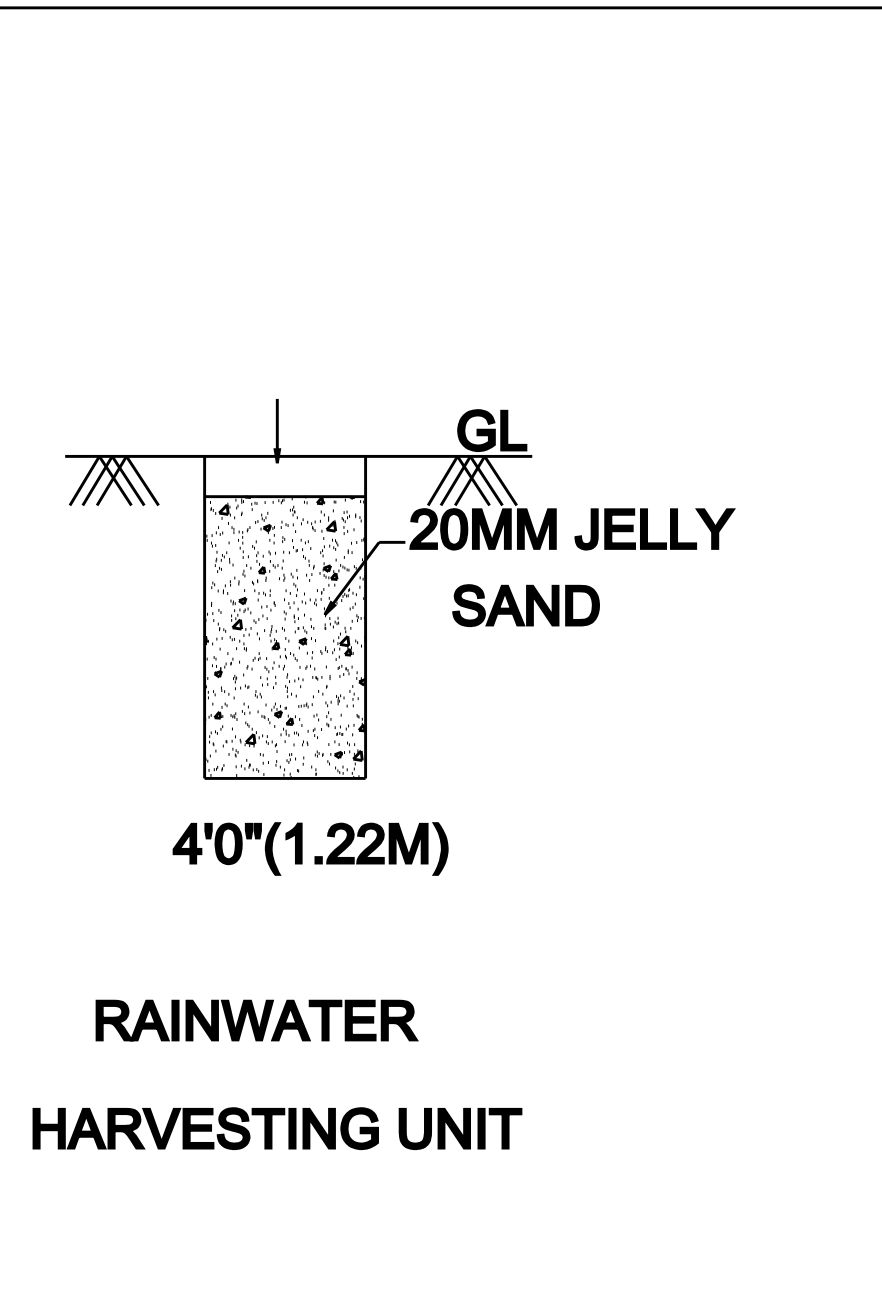
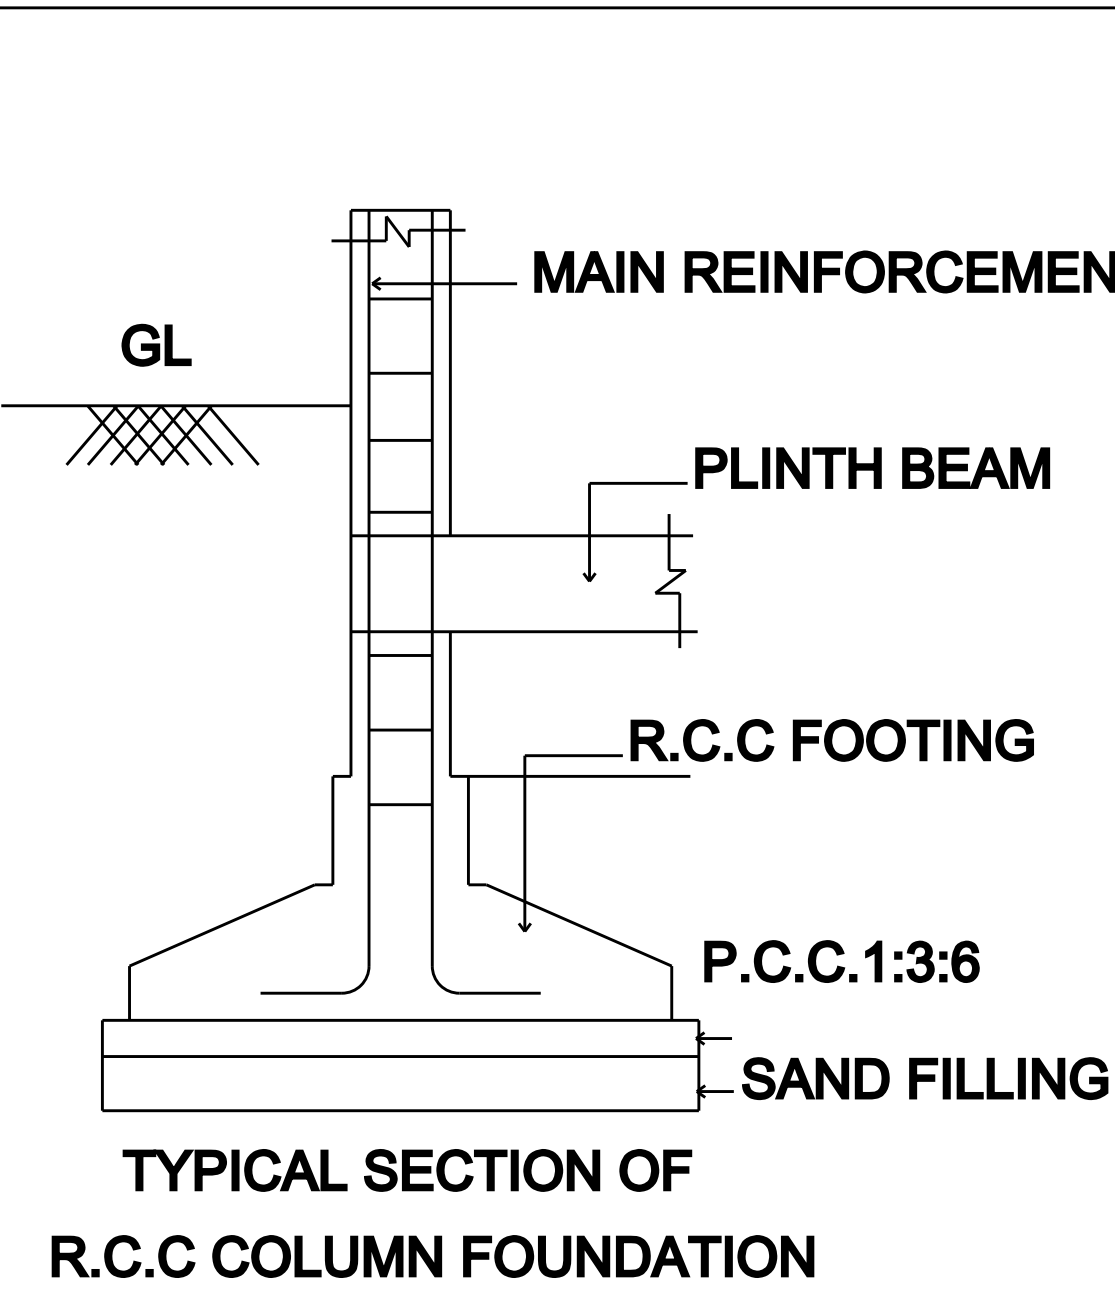
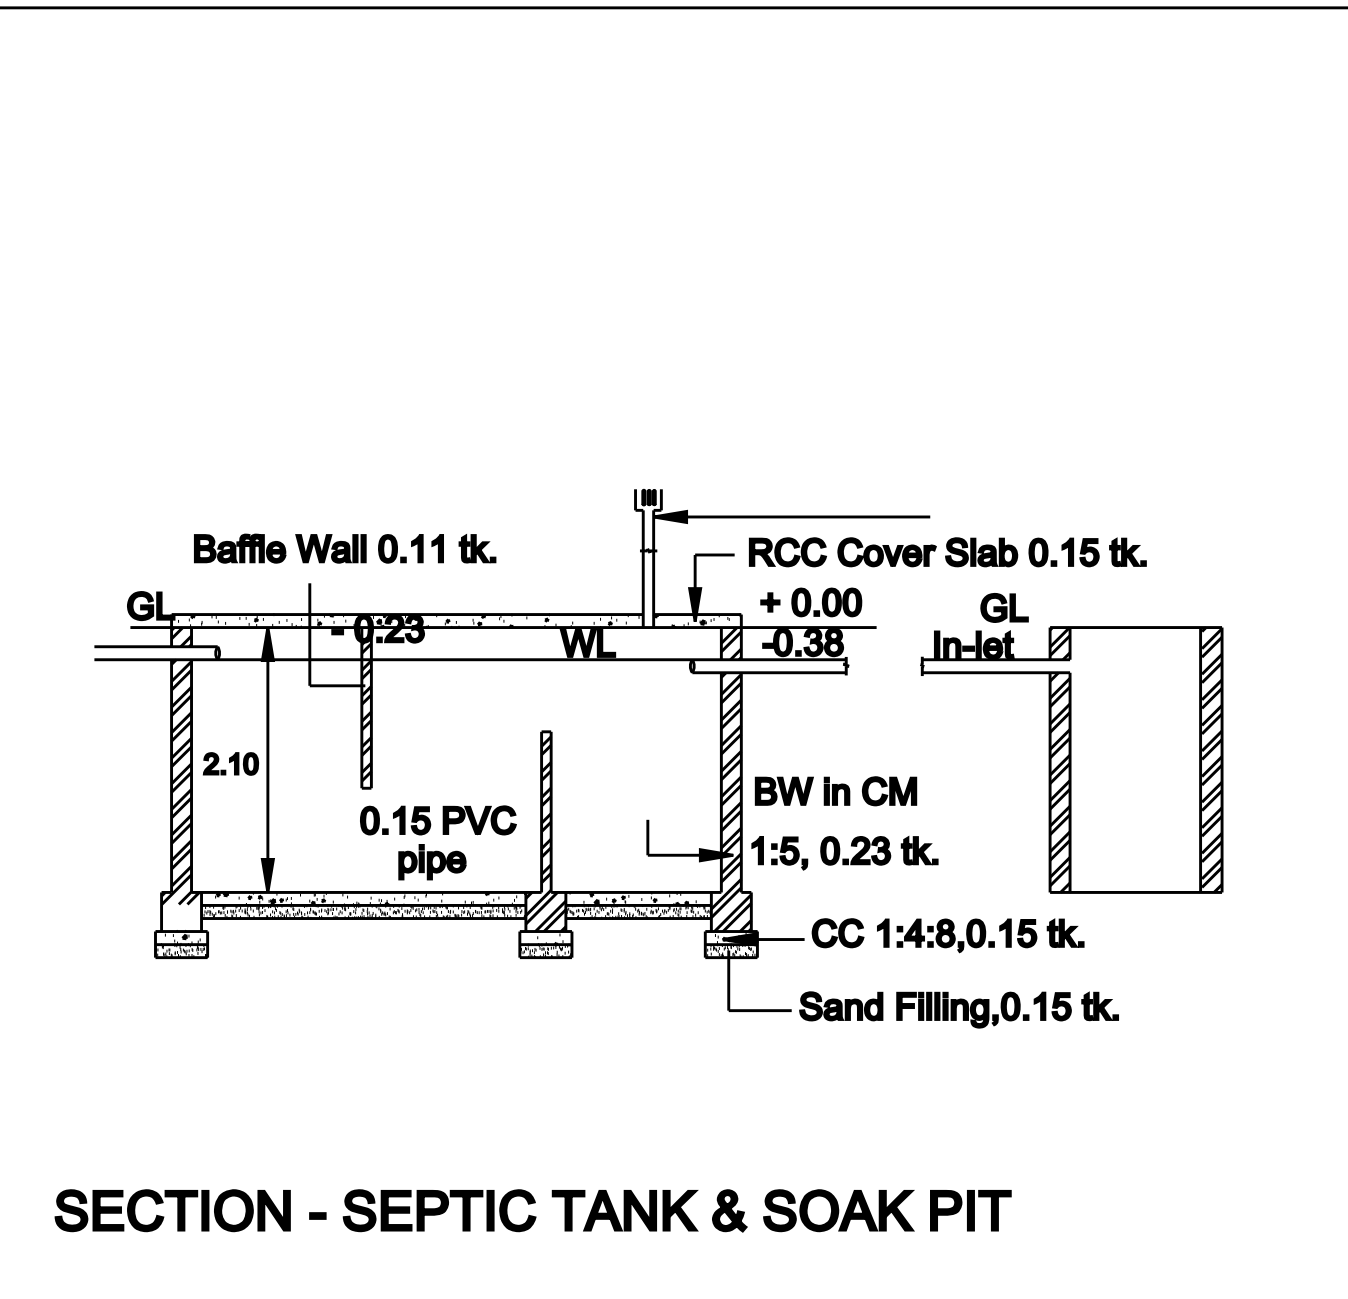
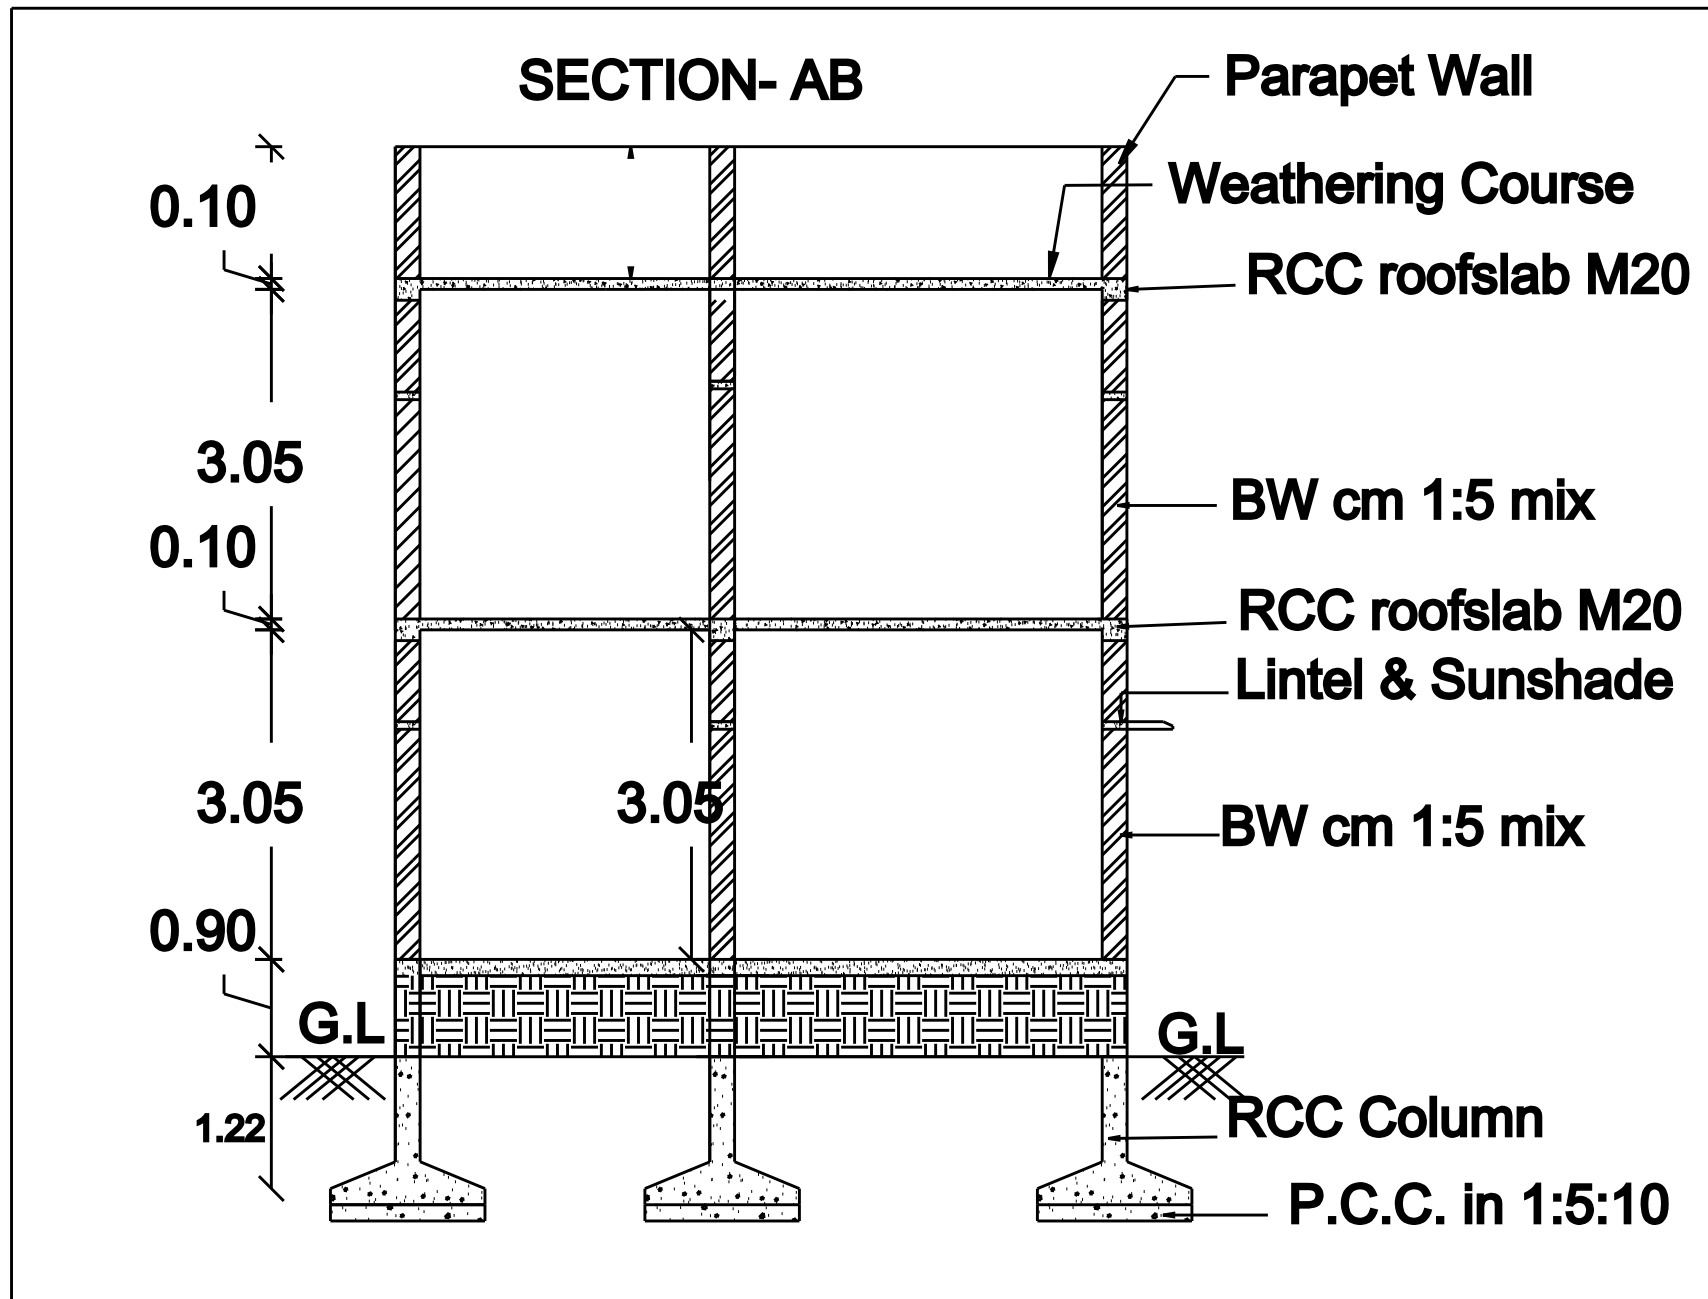


PLAN SHOWING THE PROPOSED CONSTRUCTION OF GROUND& FIRST FLOOR R.C.C RESIDENTIAL BUILDING AT PATT.A.NO:- 694

NEW SUBDIVISION S.F.NO:-388/17 AT PULLAMBADI TOWN PANCHAYAT,
LALGUDI TK ,TRICHY DT

NAME OF OWNER:- Mrs.R.Jeeva

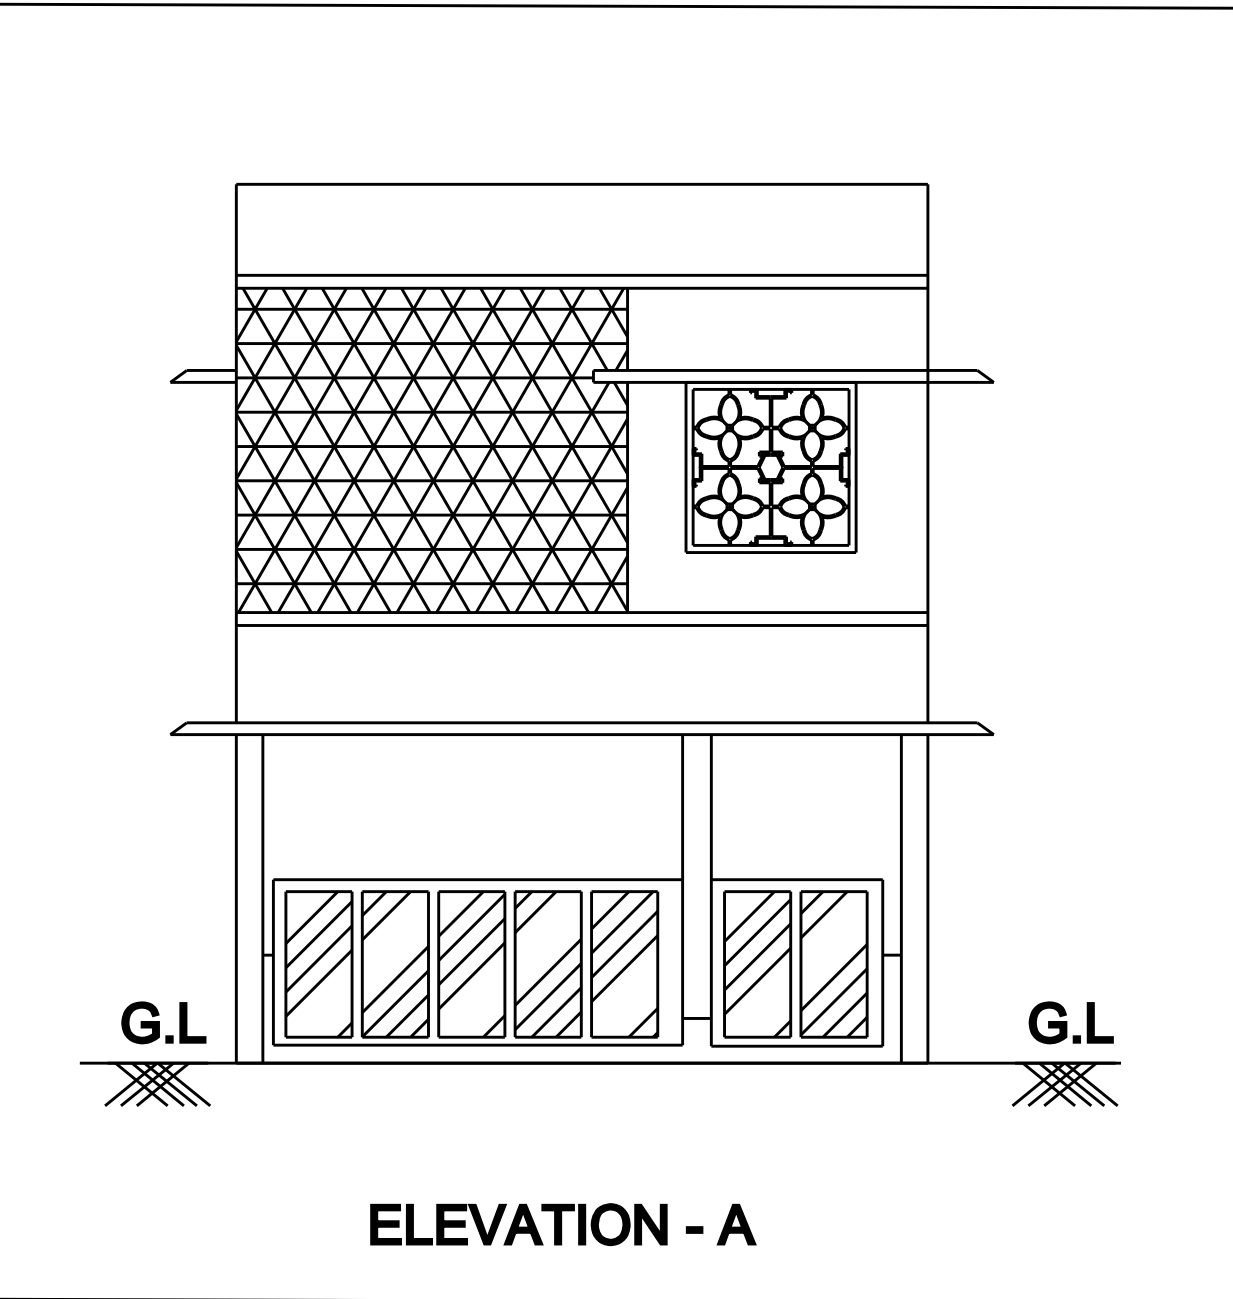

Er.D.Aswin Kumar
Regd Civil Engineer
No:164/LS/2022/00005
DSM Promoters
47 West St Pullambadi
Ph:8098393946

AREA STATEMENT	SQ.FT	SQ.M
PLOT AREA	1969.7	183.0
PROPOSED GROUND FLOOR	1701.7	158.1
PROPOSED FIRST FLOOR	1701.7	158.1
TOTAL AREA	3403.4	316.2

SCHEDULE OF JOINERY		
TYPE	DESCRIPTION	SIZE
D1	DOOR	2'-6" X 7'-0"
D2	DOOR	3'-0" X 7'-0"
W1	WINDOW	4'-0" X 4'-0"
W2	WINDOW	2'-0" X 4'-0"
V1	VENTILATOR	2'-0" X 2'-0"

CLIENT DETAILS
Name:Mrs.R.Jeeva
Address
w/o Rajkumar
1/76 Middle Street
Thappai
Lalgudi TK
Trichy DT

