



PLAN SHOWING THE PROPOSED CONSTRUCTION OF FIRST AND SECOND FLOOR RESIDENTIAL BUILDING IN, SF. NO :- 151/32, PATTA NO :- 1808,
NADU PERIYA STREET, MANNACHANALLUR VILLAGE & TOWN PANCHAYAT & TALUK, THIRUCHIRAPPALLI DISTRICT.


OWNER NAME :- (Mr.M.KATHIRVEL)

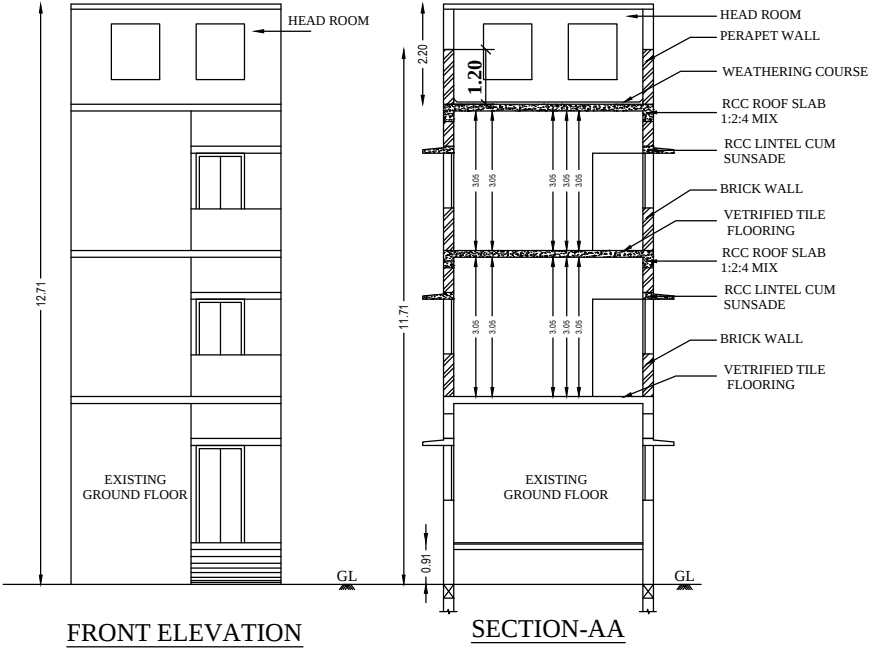


SCHEDULE OF JOINERIES:		
TYPE	REFERENCE	SIZE IN METER
MD	MAIN DOOR	1.06 x 2.13
D	FLUSH DOOR	0.91 x 2.13
D1	FLUSH DOOR	0.76 x 2.13
O	OPEN	0.91 x 2.13
W1	WINDOW	1.22 x 1.22
W2	WINDOW	1.52 x 1.22
KW	KITCHEN WINDOW	1.22 x 0.91
V	VENTILATOR	0.91 x 0.76

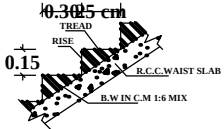


SECTION OF STAIRCASE

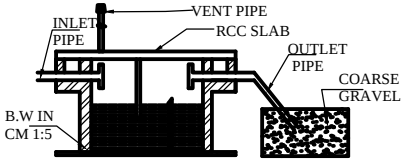


SEPTIC TANK & D-TRENCH DETAILS
(NOT TO SCALE)

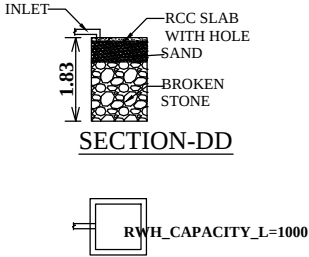


PLAN OF RWH

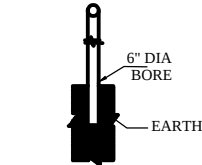


BORE WELL

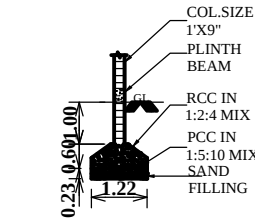


COLUMN DETAILS

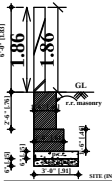



COMPOUND WALL

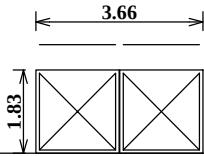

MAIN GATE

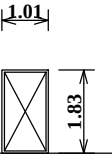

WICKET GATE

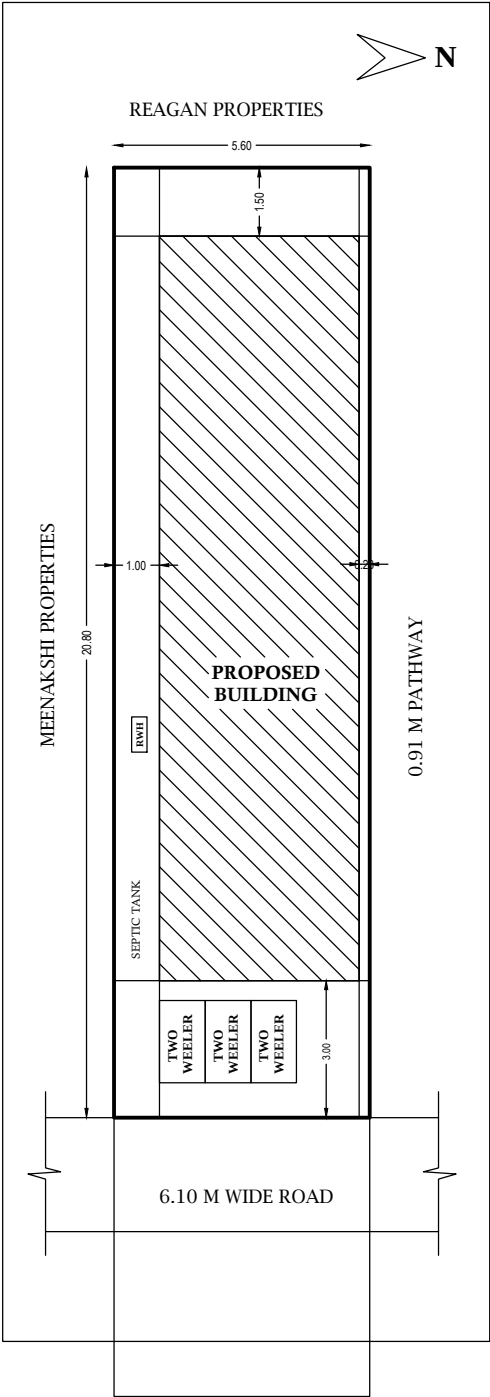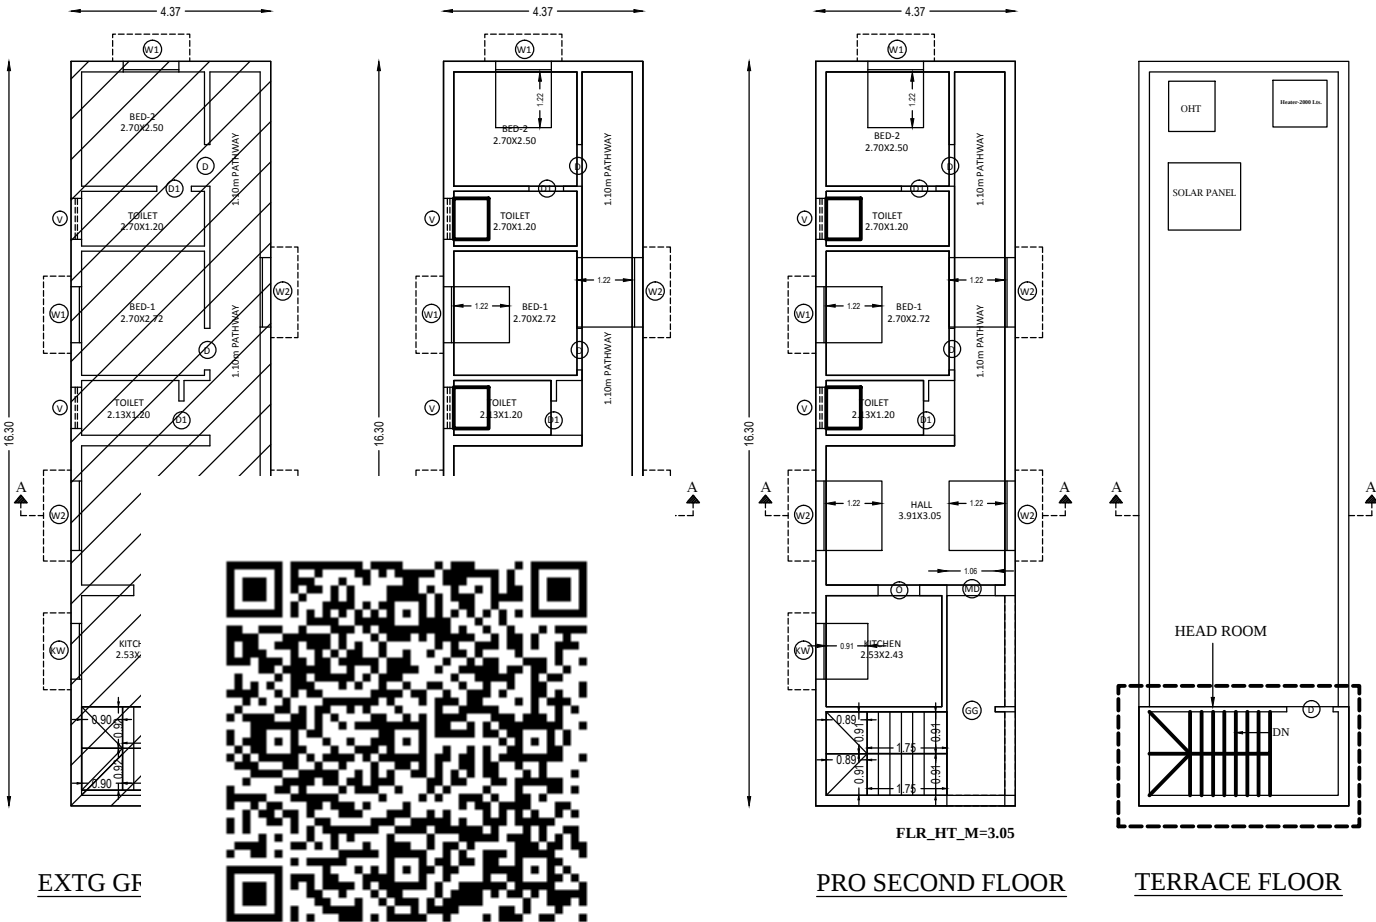

SITE PLAN 1:100

AREA DETAILS			
DESCRIPTION	Sq.M	Sq.Ft	
PLOT AREA (as per Document)	116.00	1248.61	
PLOT AREA (as per FMB)	116.48	1253.78	
SUPER IMPOSED PLOT AREA	116.00	1248.61	
PROPOSED BUILDING PLINTH AREA			
Description	FSI Area (Sq.m)	Non FSI Area (Sq.m)	Total Area (Sq.m)
EXISTING GROUND FLOOR AREA	71.23	-	71.23
PRO. FIRST FLOOR	71.23	-	71.23
PRO. SECOND FLOOR	71.23	-	71.23
HEAD ROOM AREA	-	10.00	10.00
TOTAL PRO. AREA	142.46	10.00	152.46
OPEN SPACE AREA		45.25	487.06
PLOT COVERAGE	$\frac{71.23}{116.48} \times 100 = 61.15\%$		
F.S.I	$\frac{213.69}{116.48} = 1.83$		

- PARKING**
- TWO WHEELER PARKING SPACE 3 NOS PROVIDED.
 - CAR PARKING SPACE NOT PROVIDED.

- NOTES:**
- FIRE EXTINGUISHER FE
 - ALL DIMENSION ARE IN METER
 - SCALE - 1:100
 - WATER UTILISED FOR GARDEN PURPOSE.
 - SOLAR WATER HEATER PROVIDED IN TERRACE FLOOR.

- COLOUR INDEX:**
- BOUNDARY SHOWN IN GREEN -
 - PROPOSED BUILDING IN RED -

APPLICANT

M.KATHIRVEL

ENGINEER

Er. R. DHINESH, D.C.E., B.Tech., M.E.,
Licensed Civil Engineer
SEM CONSTRUCTIONS
No: 7, Rajan Complex, 1st Floor,
Edumalai Road, Mannachanallur - 621 003.
Cell: 98424 33317