


PLAN SHOWING THE EXISTING GROUND FLOOR , PROPOSED CONSTRUCTION OF A GROUND FLOOR AND FIRST

FLOOR R.C.C. ROOF RESIDENTAIL BUILDING IN S.F.NO: 98/3 , AMBALAKARA STREET,METTUPALAYAM,

METTUPALAYAM TOWN PANCHAYAT, MUSIRI TALUK, THIRUCHIRAPALLI DISTRICT.,

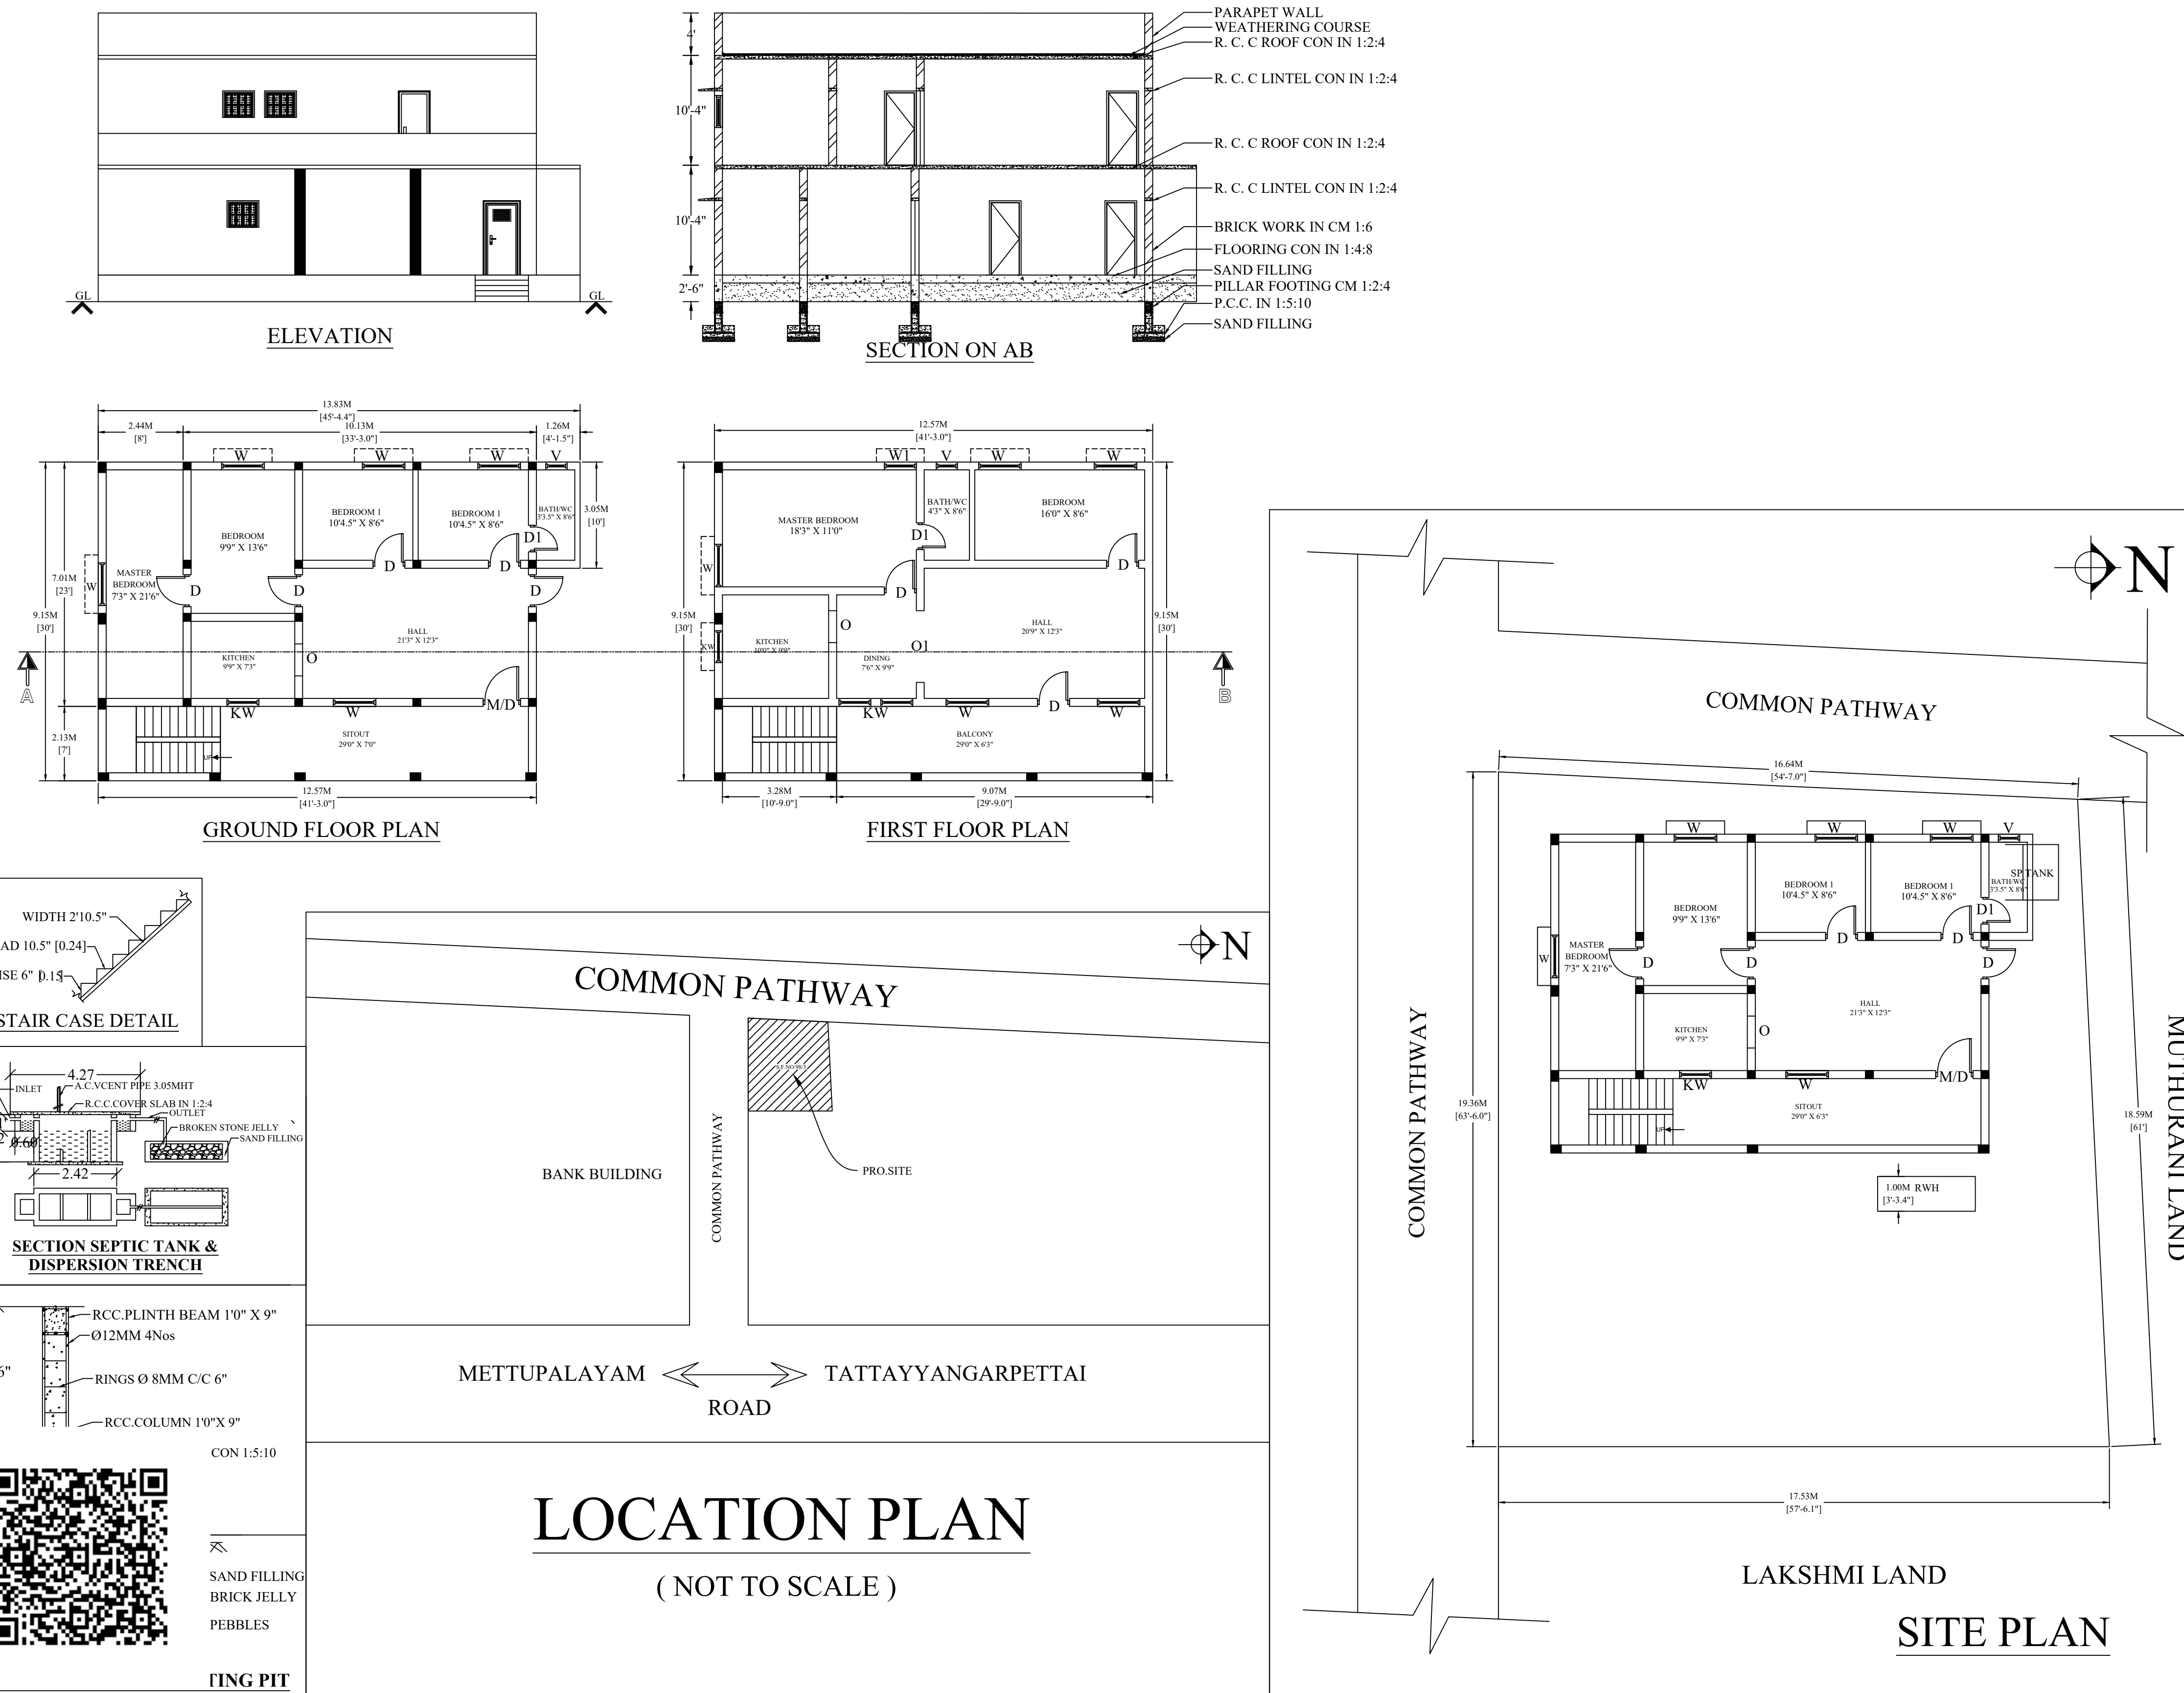

SRI VASAVI BUILDERS

AREA DETAILS

PARTICULARS	Sq.Ft	Sq.Mt
SITE AREA	3485.00	323.88
EXG. GROUND FLOOR	764.75	71.07
PRO. GROUND FLOOR	513.25	47.70
PRO. FIRST FLOOR	1237.50	115.01
OPEN SPACE	2207.0	205.11

SCHEDULE OF JOINERIES

TYPE	DESCRIPTION	SIZE
MD	MAIN DOOR	1.05 X 2.13
D	DOOR	0.91 X 2.13
D1	DOOR 1	0.76 X 2.13
O	OPEN	0.91 X 2.13
O1	OPEN 1	2.06 X 2.13
W	WINDOW	1.22 X 1.22
W1	WINDOW 1	0.91 X 1.22
KW	KITCHEN WINDOW	0.91 X 0.76
V	VENTILATOR	0.60 X 0.60

BUILDING OWNER NAME

TMT. S. ANGUMANI
W/O. SELVARAJ

APPLICANT / OWNERS SIGNATURE

S. Angamani

NOTE :-

SCALE 1:100

ALL DIMENSIONS ARE IN FEET AND METER
WASTE WATER TO BE USED FOR GARDEN PURPOSE

REGISTERED ENGINEER

M. Bala

Er.M.BALA KARTHIKEYAN
SRI VASAVI BUILDERS & DESIGNERS
BAZZAR STREET,
METTUPALAYAM, TRICHY DT.
CELL: 82483 55063