
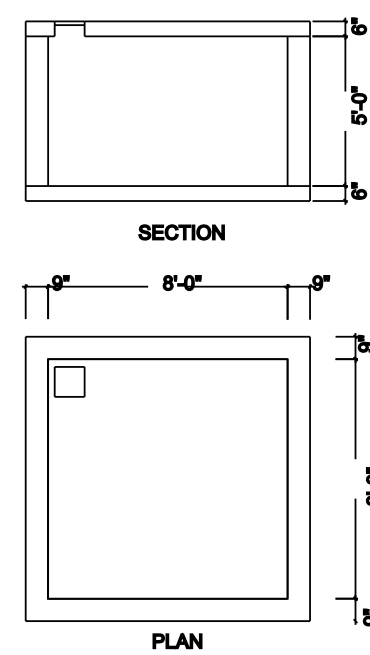
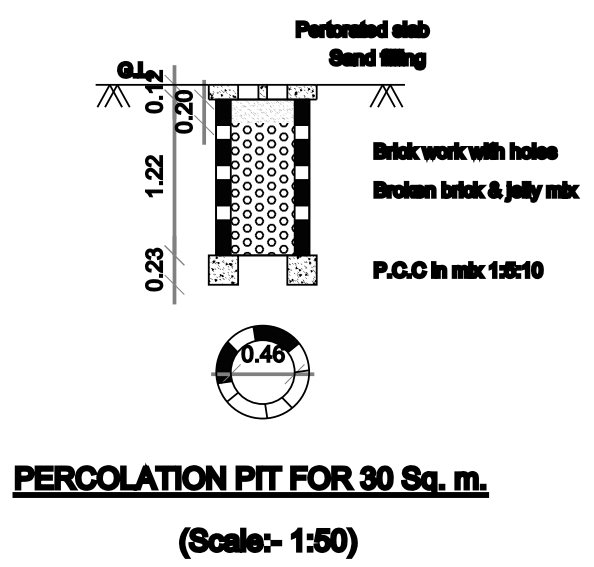
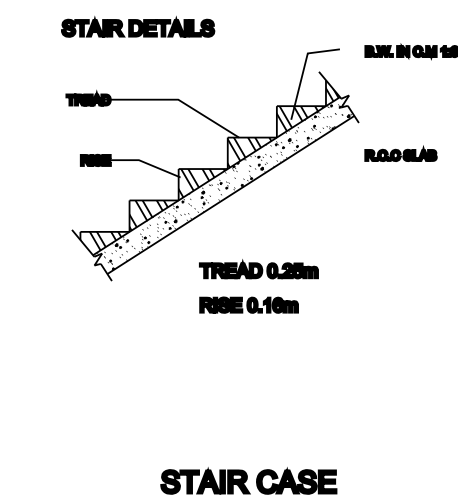
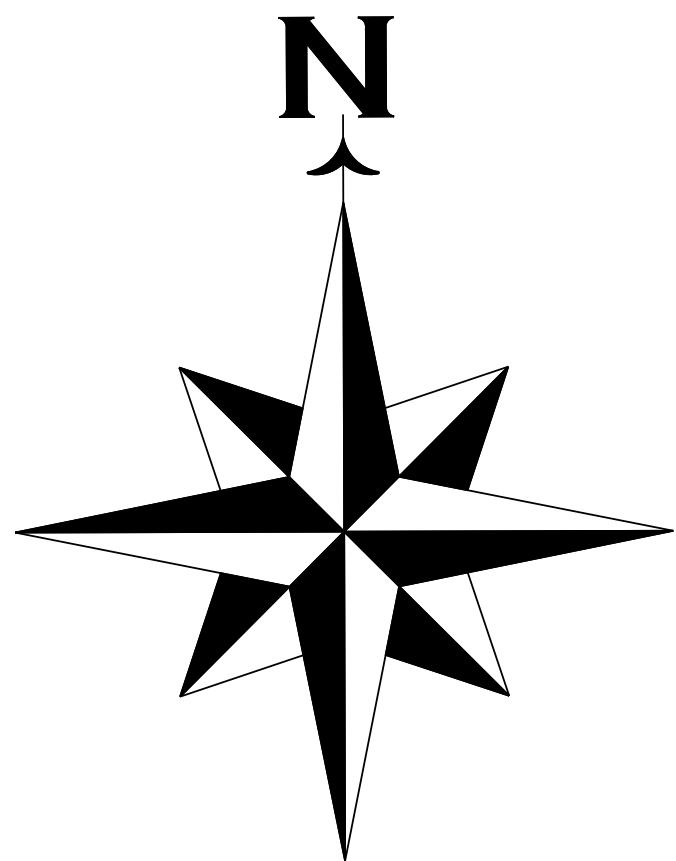
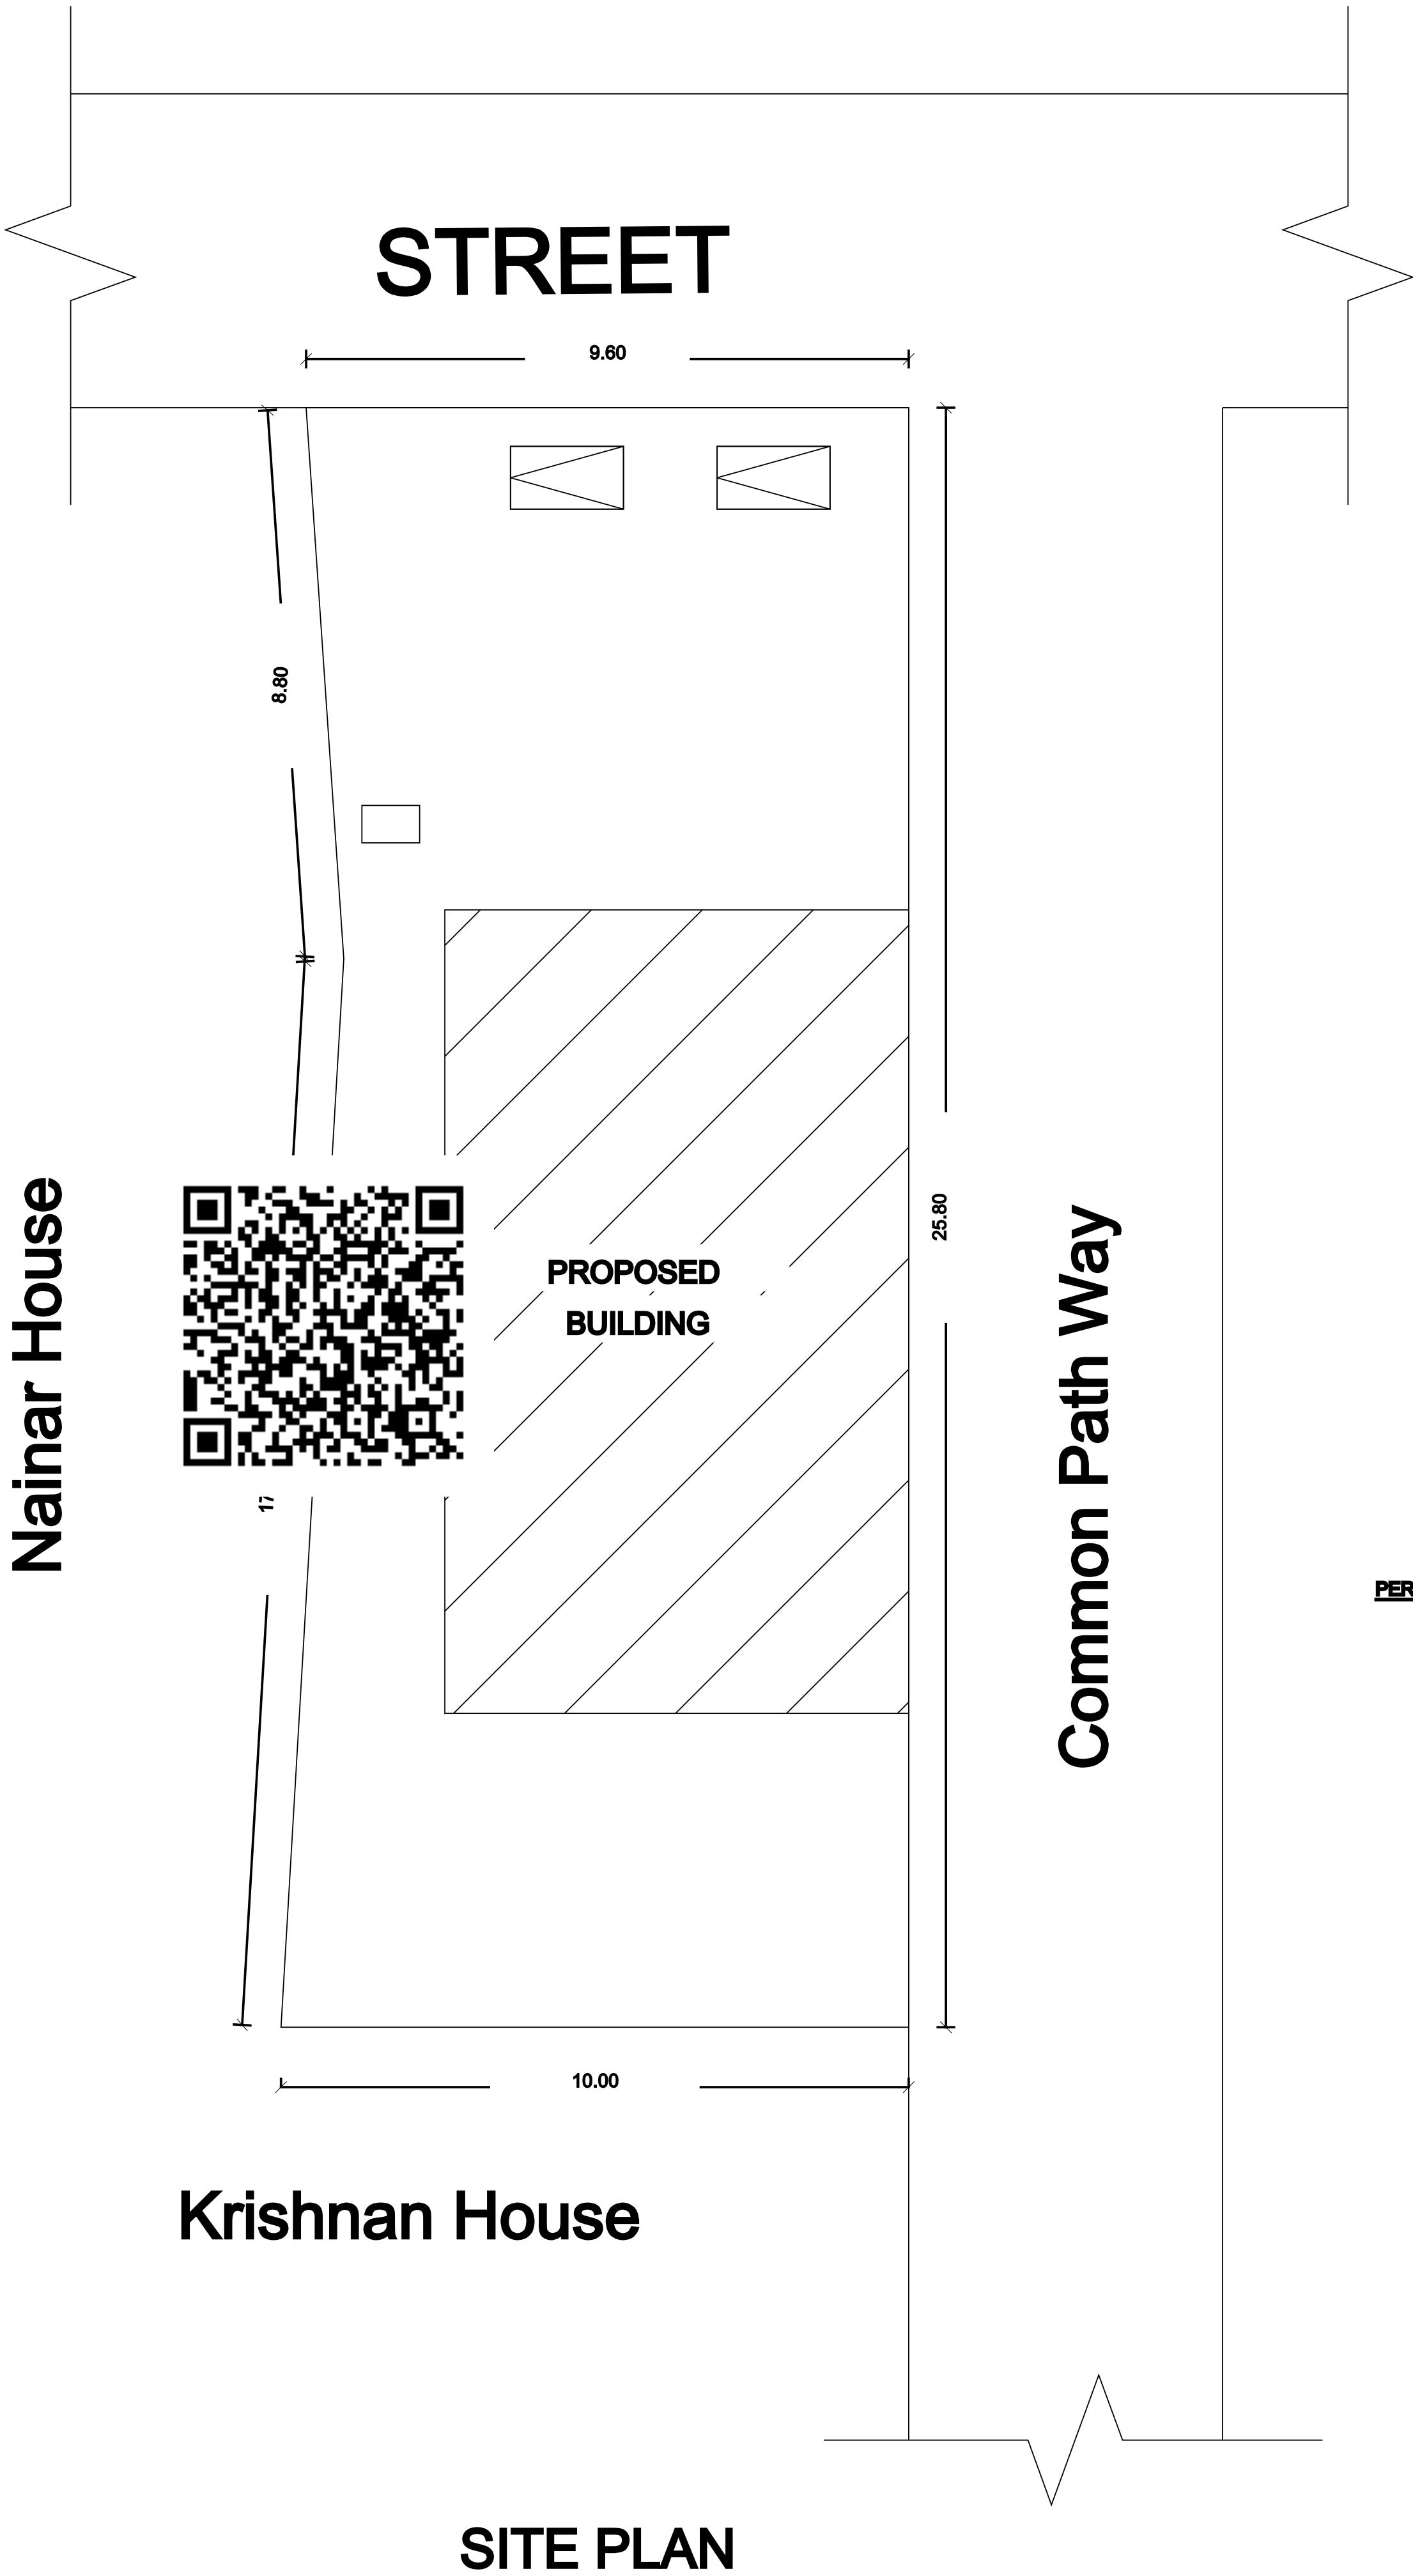
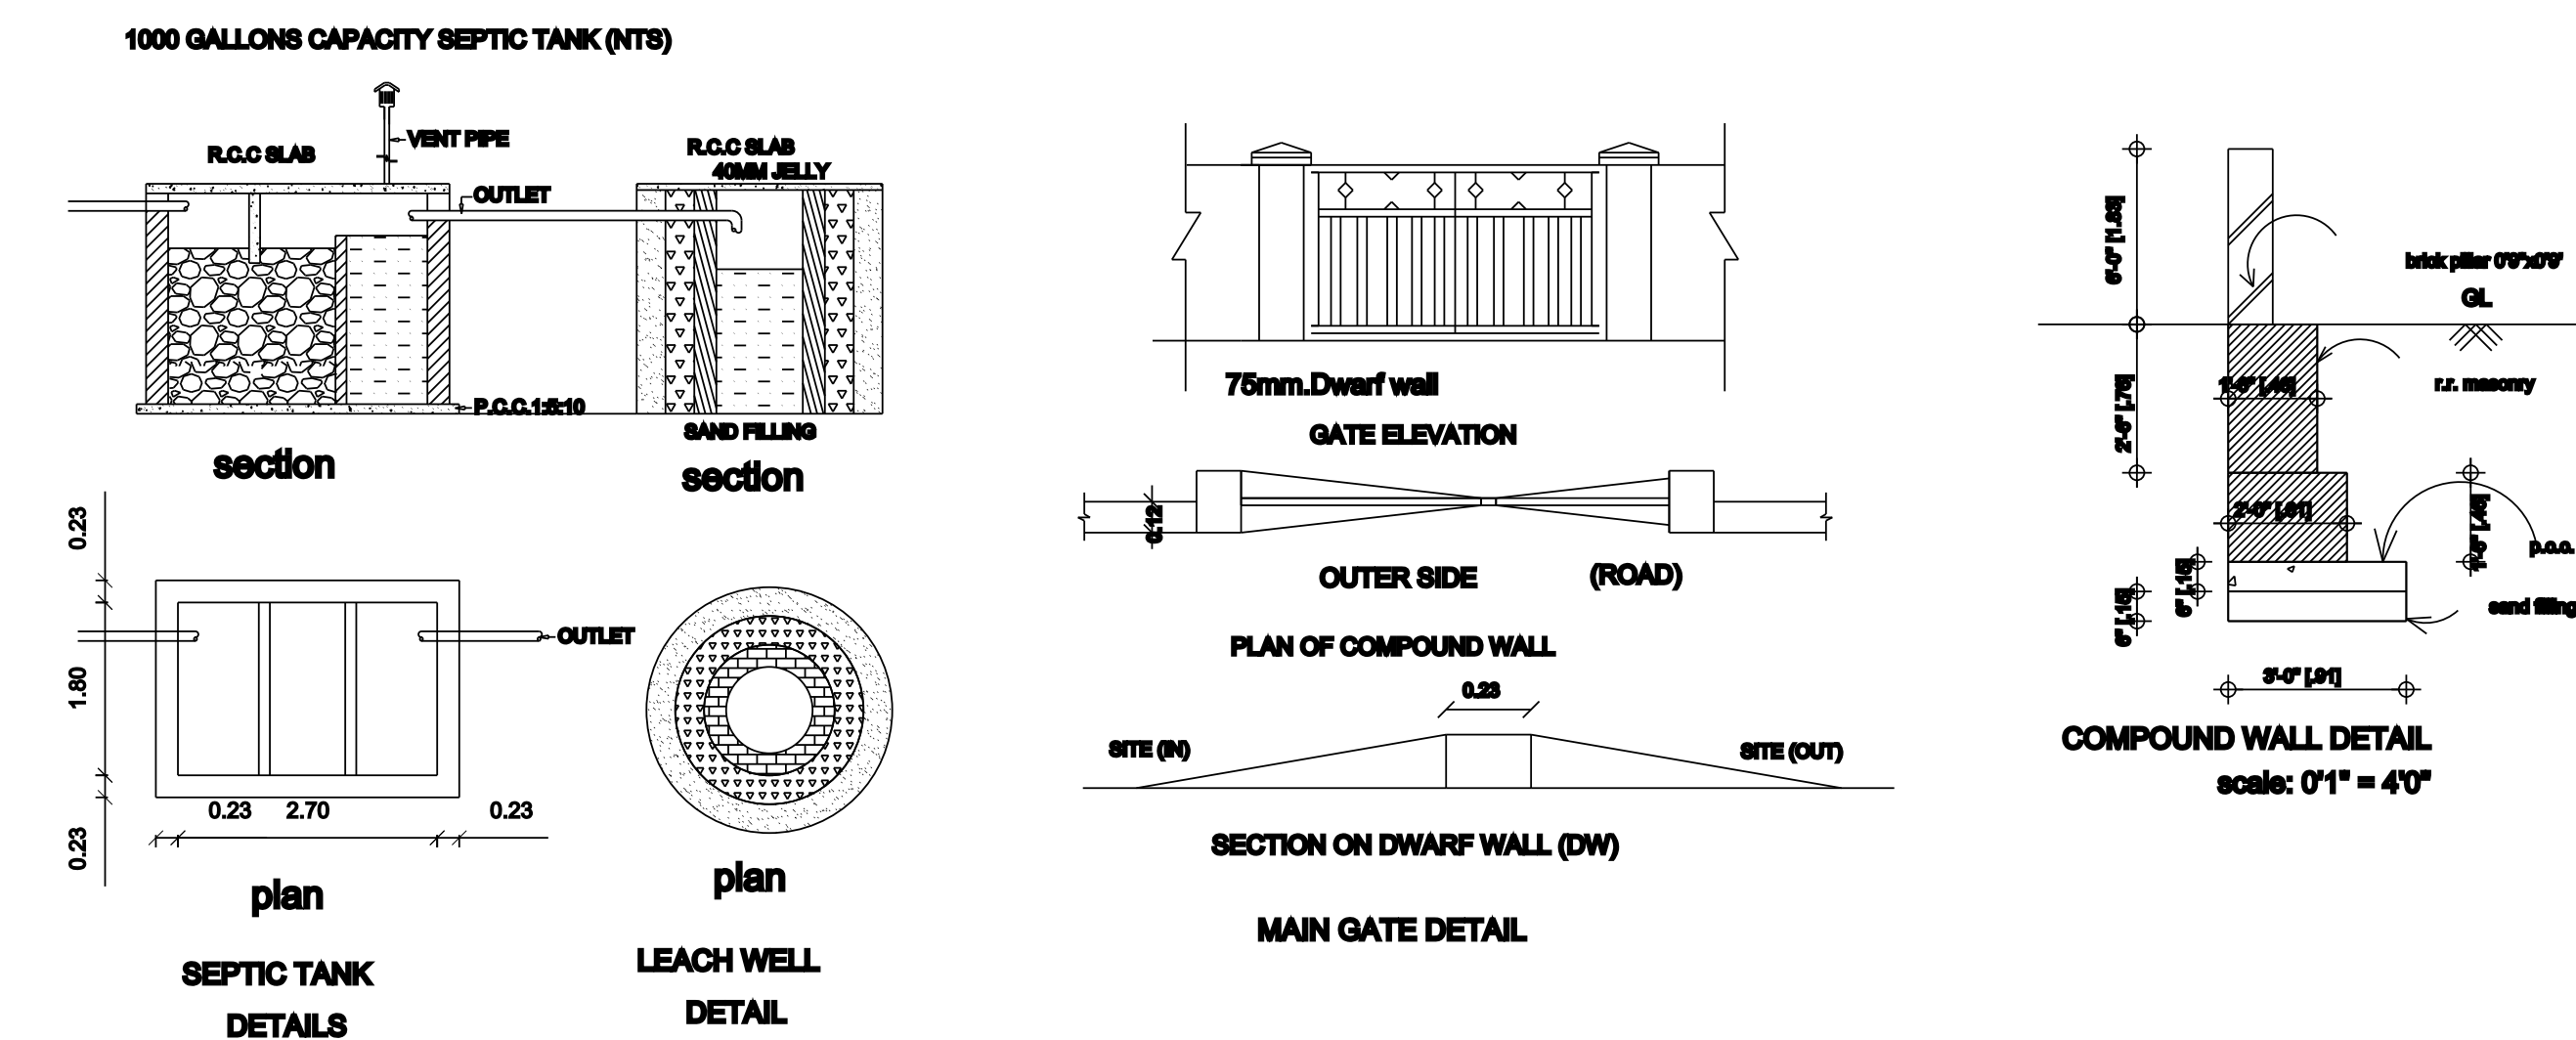


PLAN SHOWING THE PROPOSED CONSTRUCTION OF RCC RESIDENTIAL BUILDING IN SY.NO: 224 / 1 A , 224 / 1 A ,
DOOR NO : , WARD NO : , GANDHI STREET , KALIYAN KULAM VILLAGE , MUKKUDAL TOWN PANCHAYAT ,
CHERANMAHADEVI TALUK , TIRUNELVELI CITY DISTRICT .

NAME OF THE APPICANT : MRS . E . ANITHA , S/O. ELANGO .

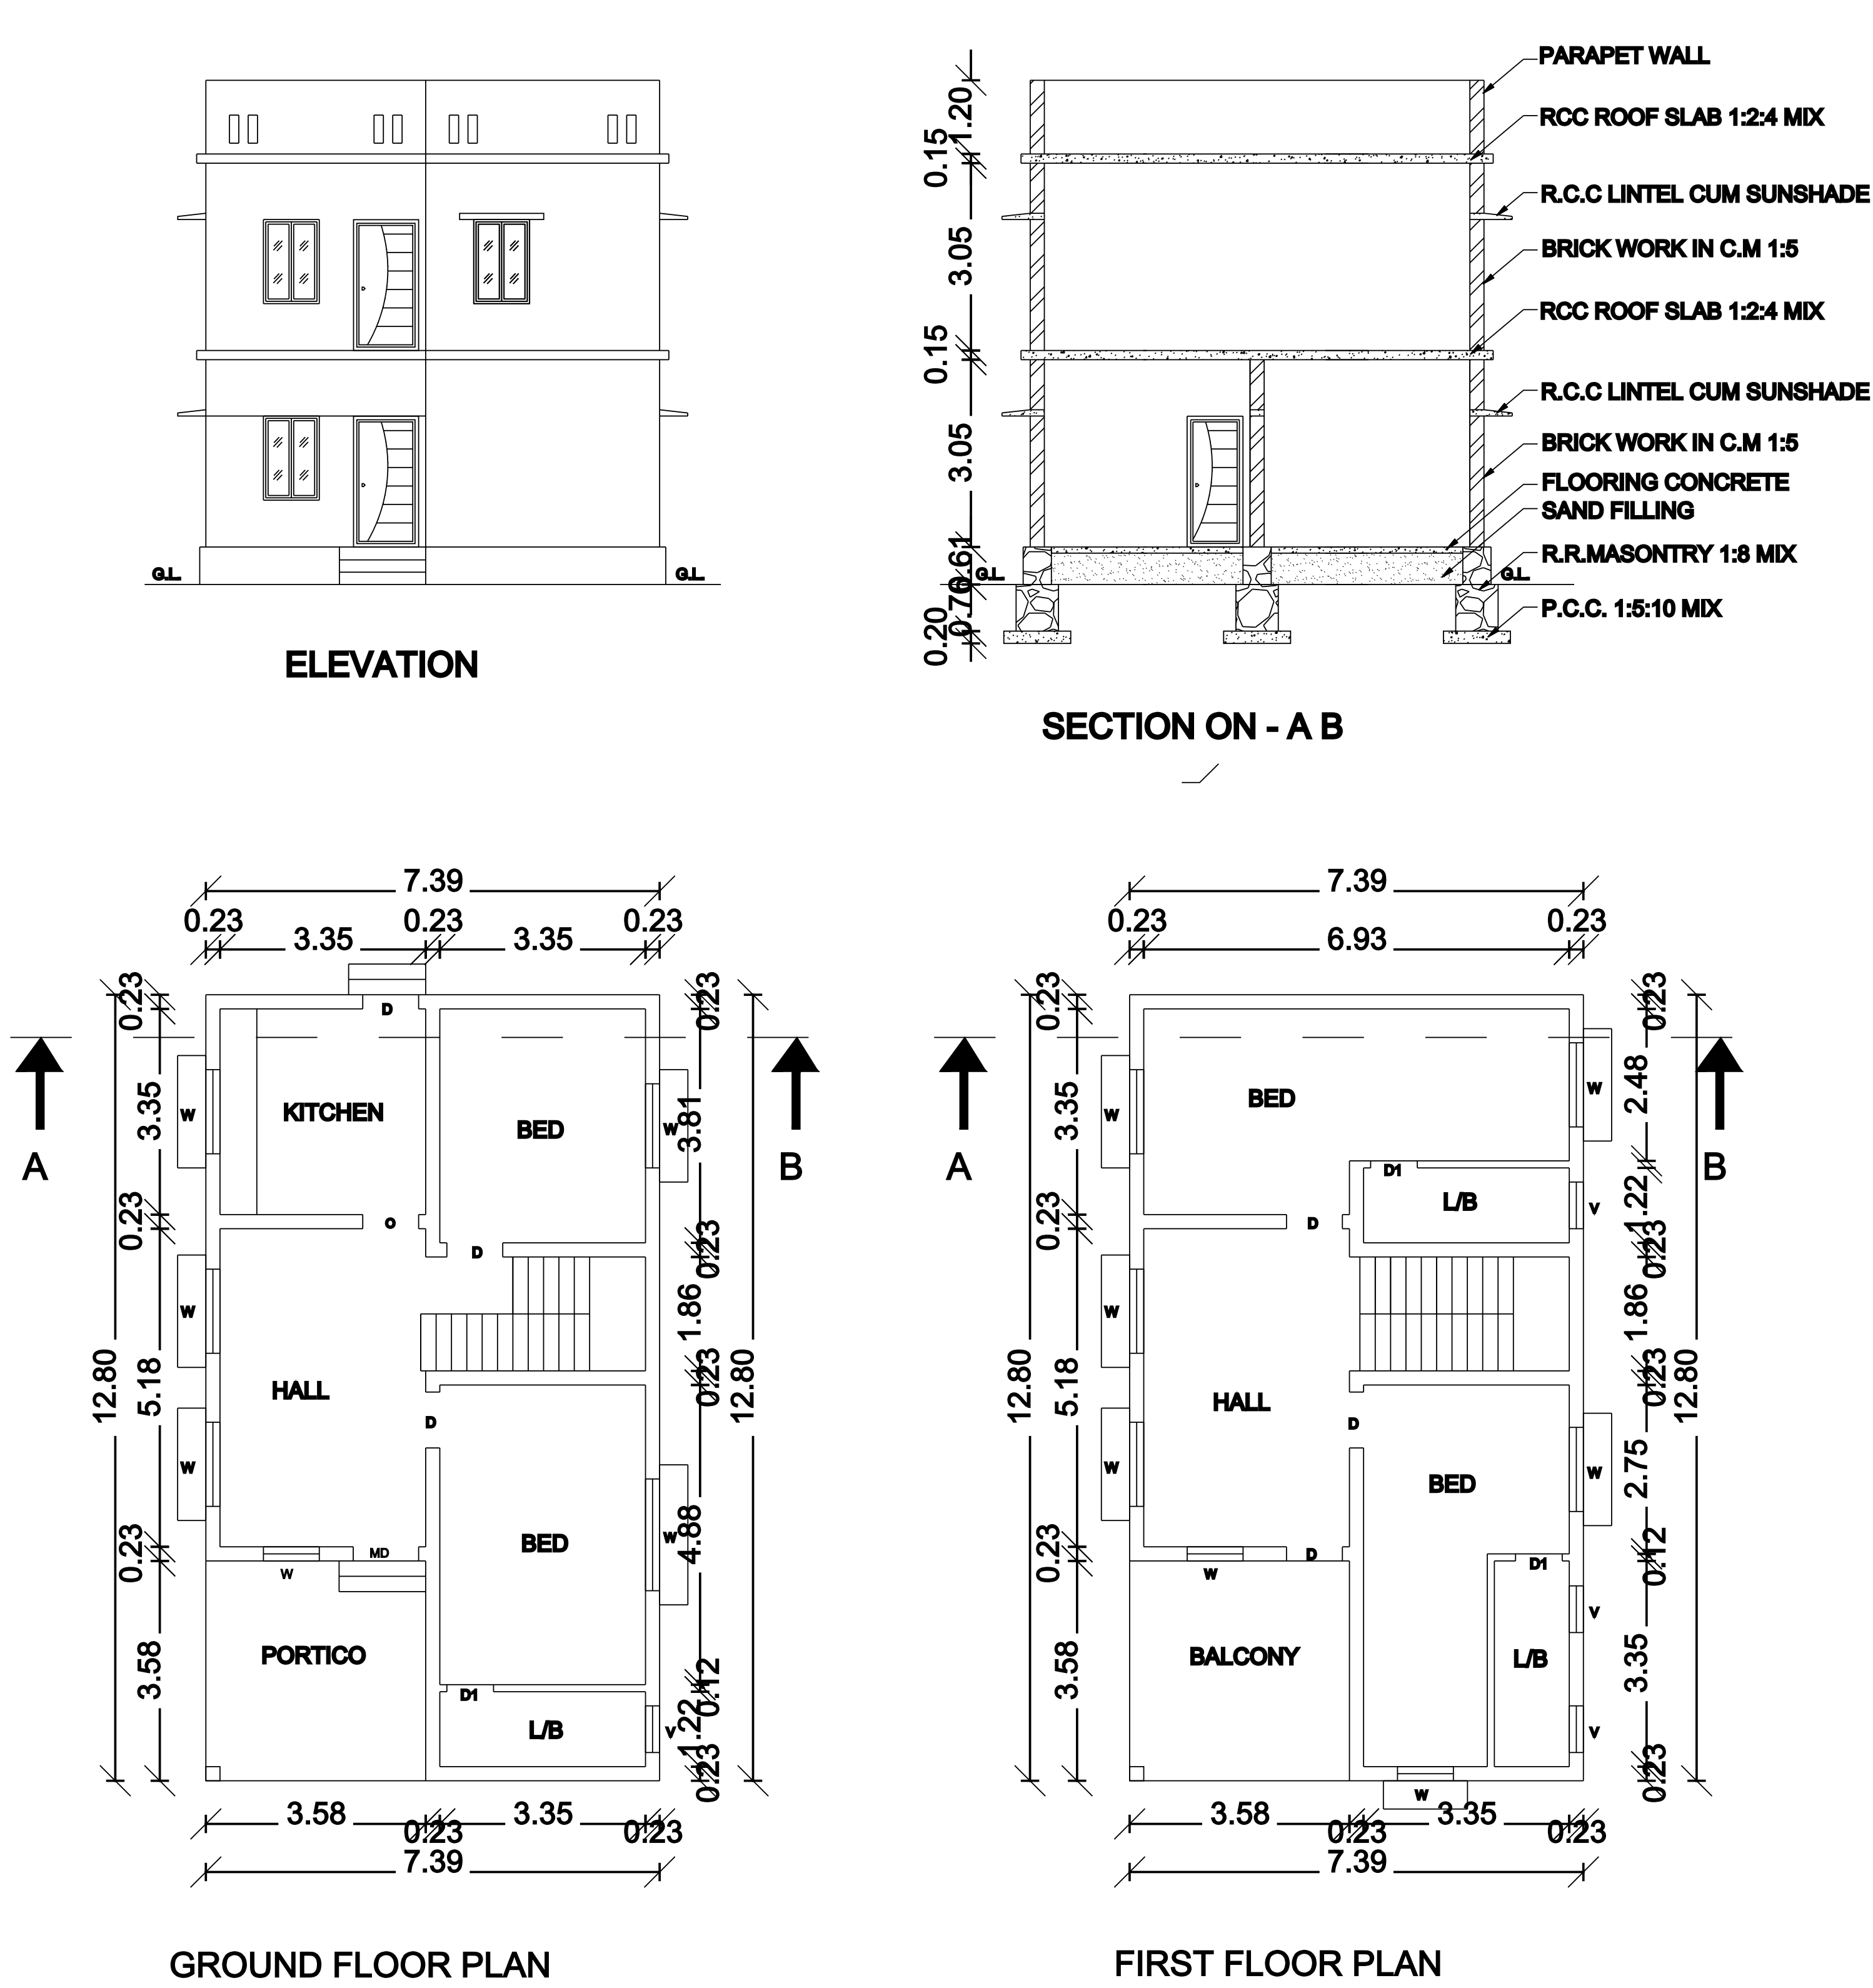

SCHEDULE OF JOINERIES			
REF.	DESCRIPTION	SIZE (in metre)	
MD	MAIN DOOR	1.00 x 2.10	
O	OPEN	1.20 x 2.10	
D	DOOR	0.91 x 2.10	
D1	DOOR	0.76 x 2.10	
W1	WINDOW	1.37 x 1.37	
W2	WINDOW	0.91 x 1.37	
V	VENTILATOR	0.76 x 0.76	
AREA DETAIL		SQ.MT	SQ.FT
SITE AREA		243.34	2619.31
PRO. G.F PLINTH AREA		94.59	1018.16
PRO. F.F PLINTH AREA		94.59	1018.16
TOTAL PLINTH AREA		189.18	2036.33
APPLICANT SIGNATURE :			
Er. M.SANTHANA LAKSHMI ,D.C.E,D.O.M,D.A.C., CONSULTING ENGINEER & LICENSED SURVEYER, 106,KEELA PERIA VEETHI, MUKKUDAL - 627601. CELL : 9578997878 , ENGINEER :			