



Mrs. D. NIRMALA .W/o. Mr. D. SOUNDARRAJAN.

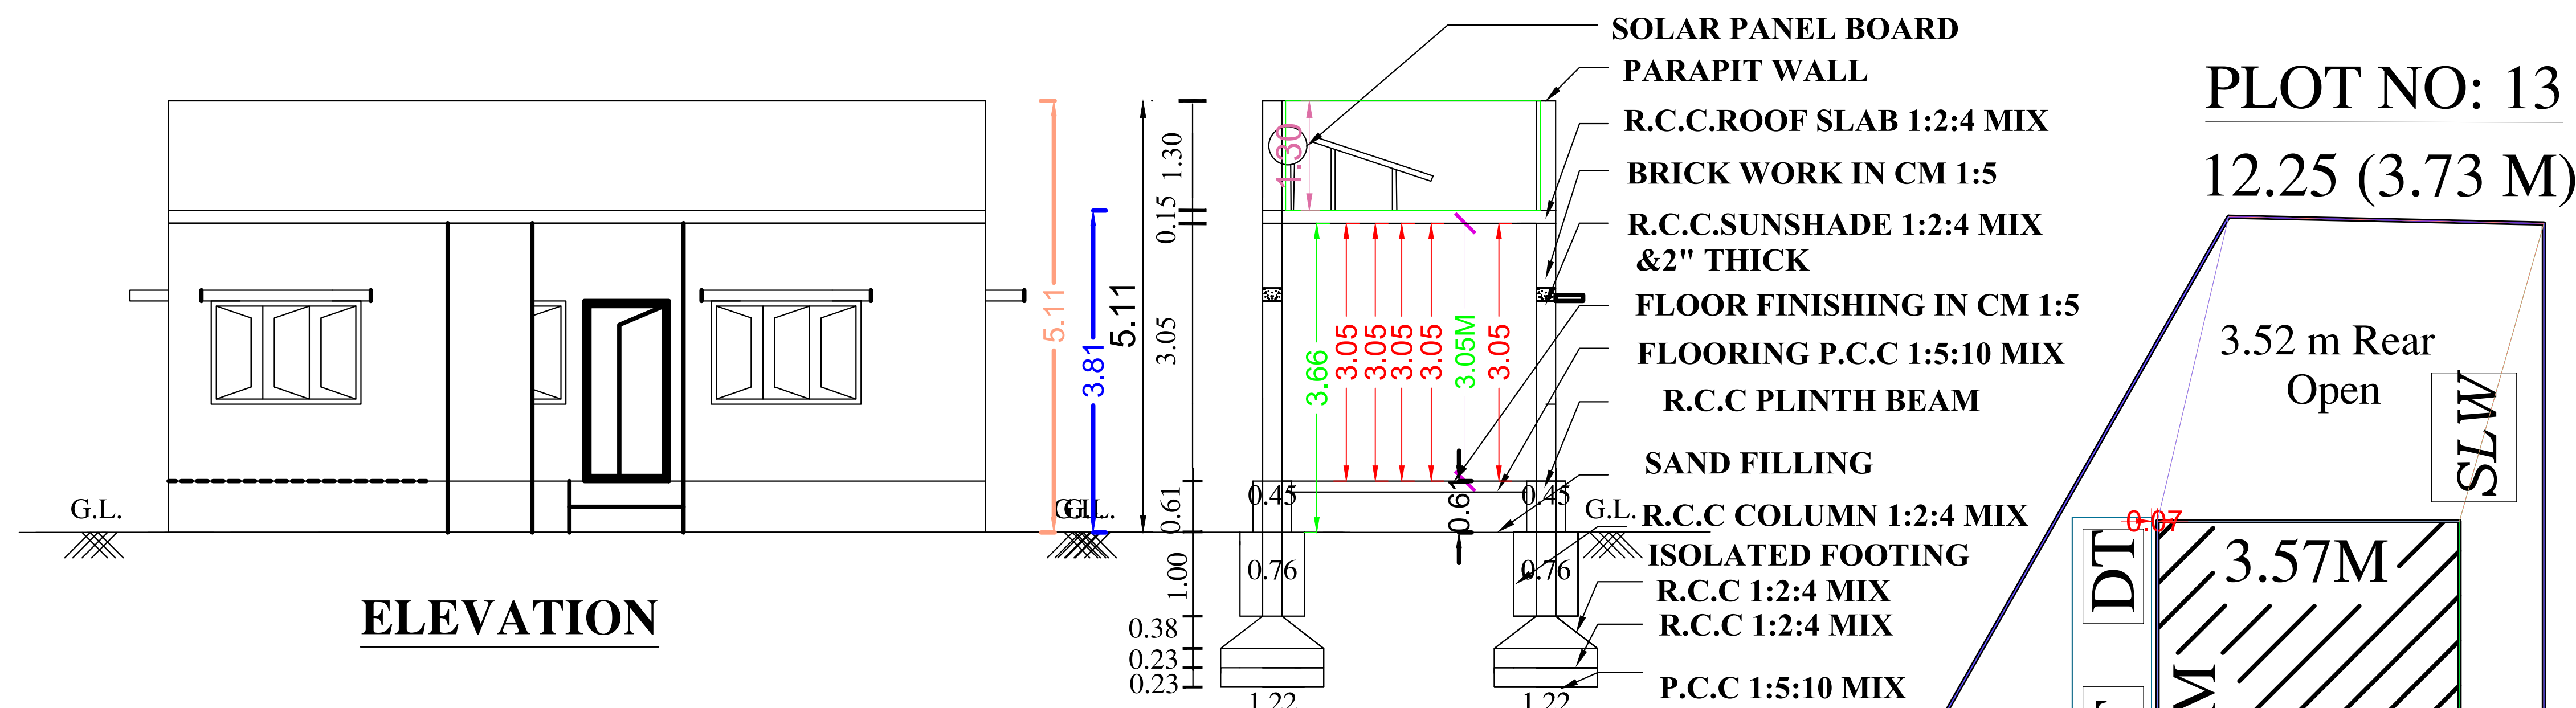



ELEVATION

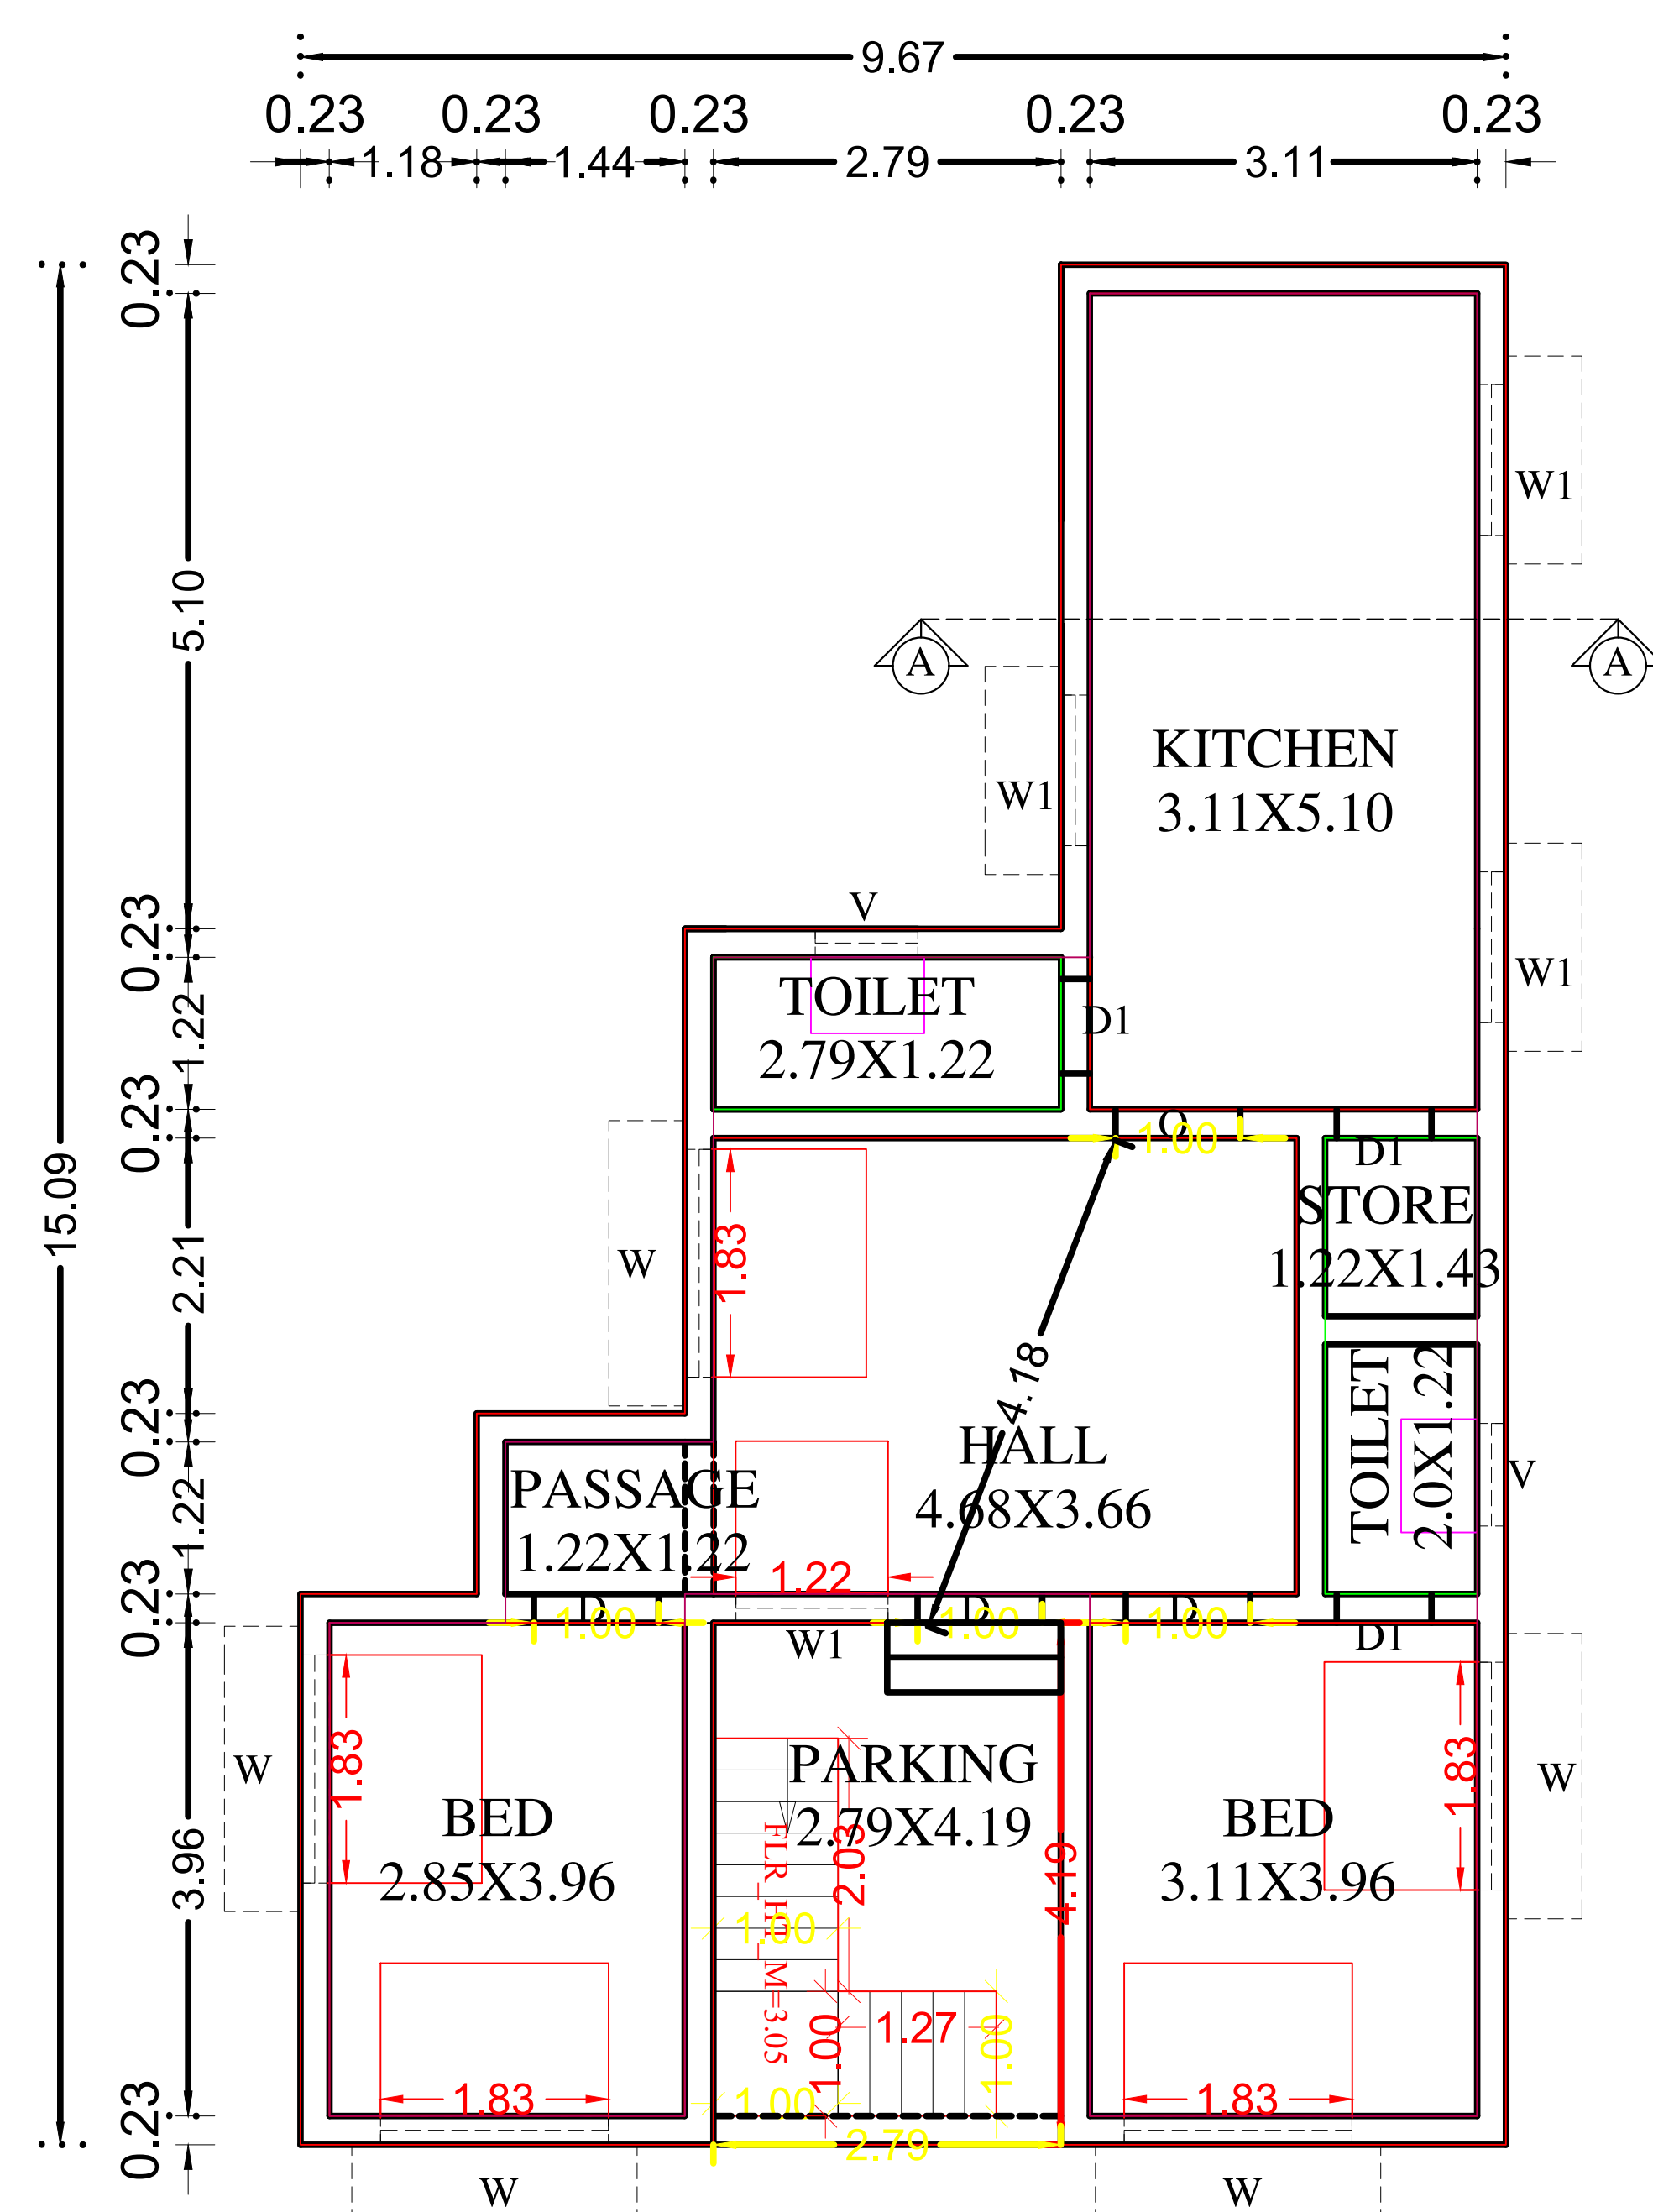


GROUND FLOOR PLAN

Floor Area Bet'n 50 & 75 Required 1 Car Space & 1 Two Wheeler,
Above 75 Sq.m 1 Car Space


CAR SPACE	REQUIRED NIL	PROVIDED NIL
TWO WHEELER SPACE	1	2

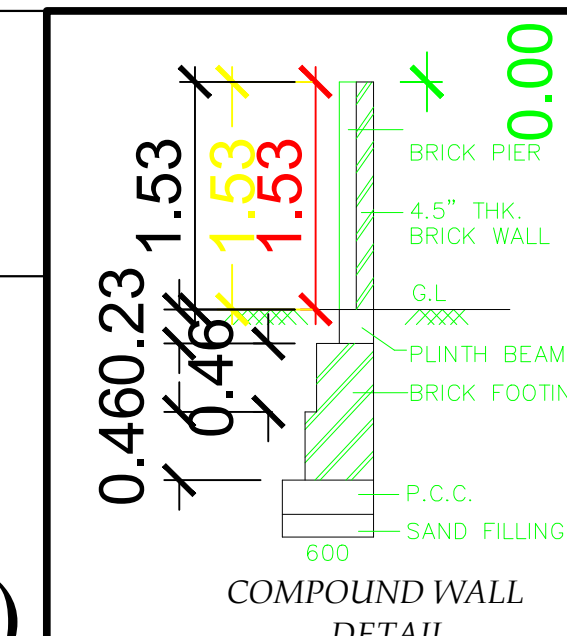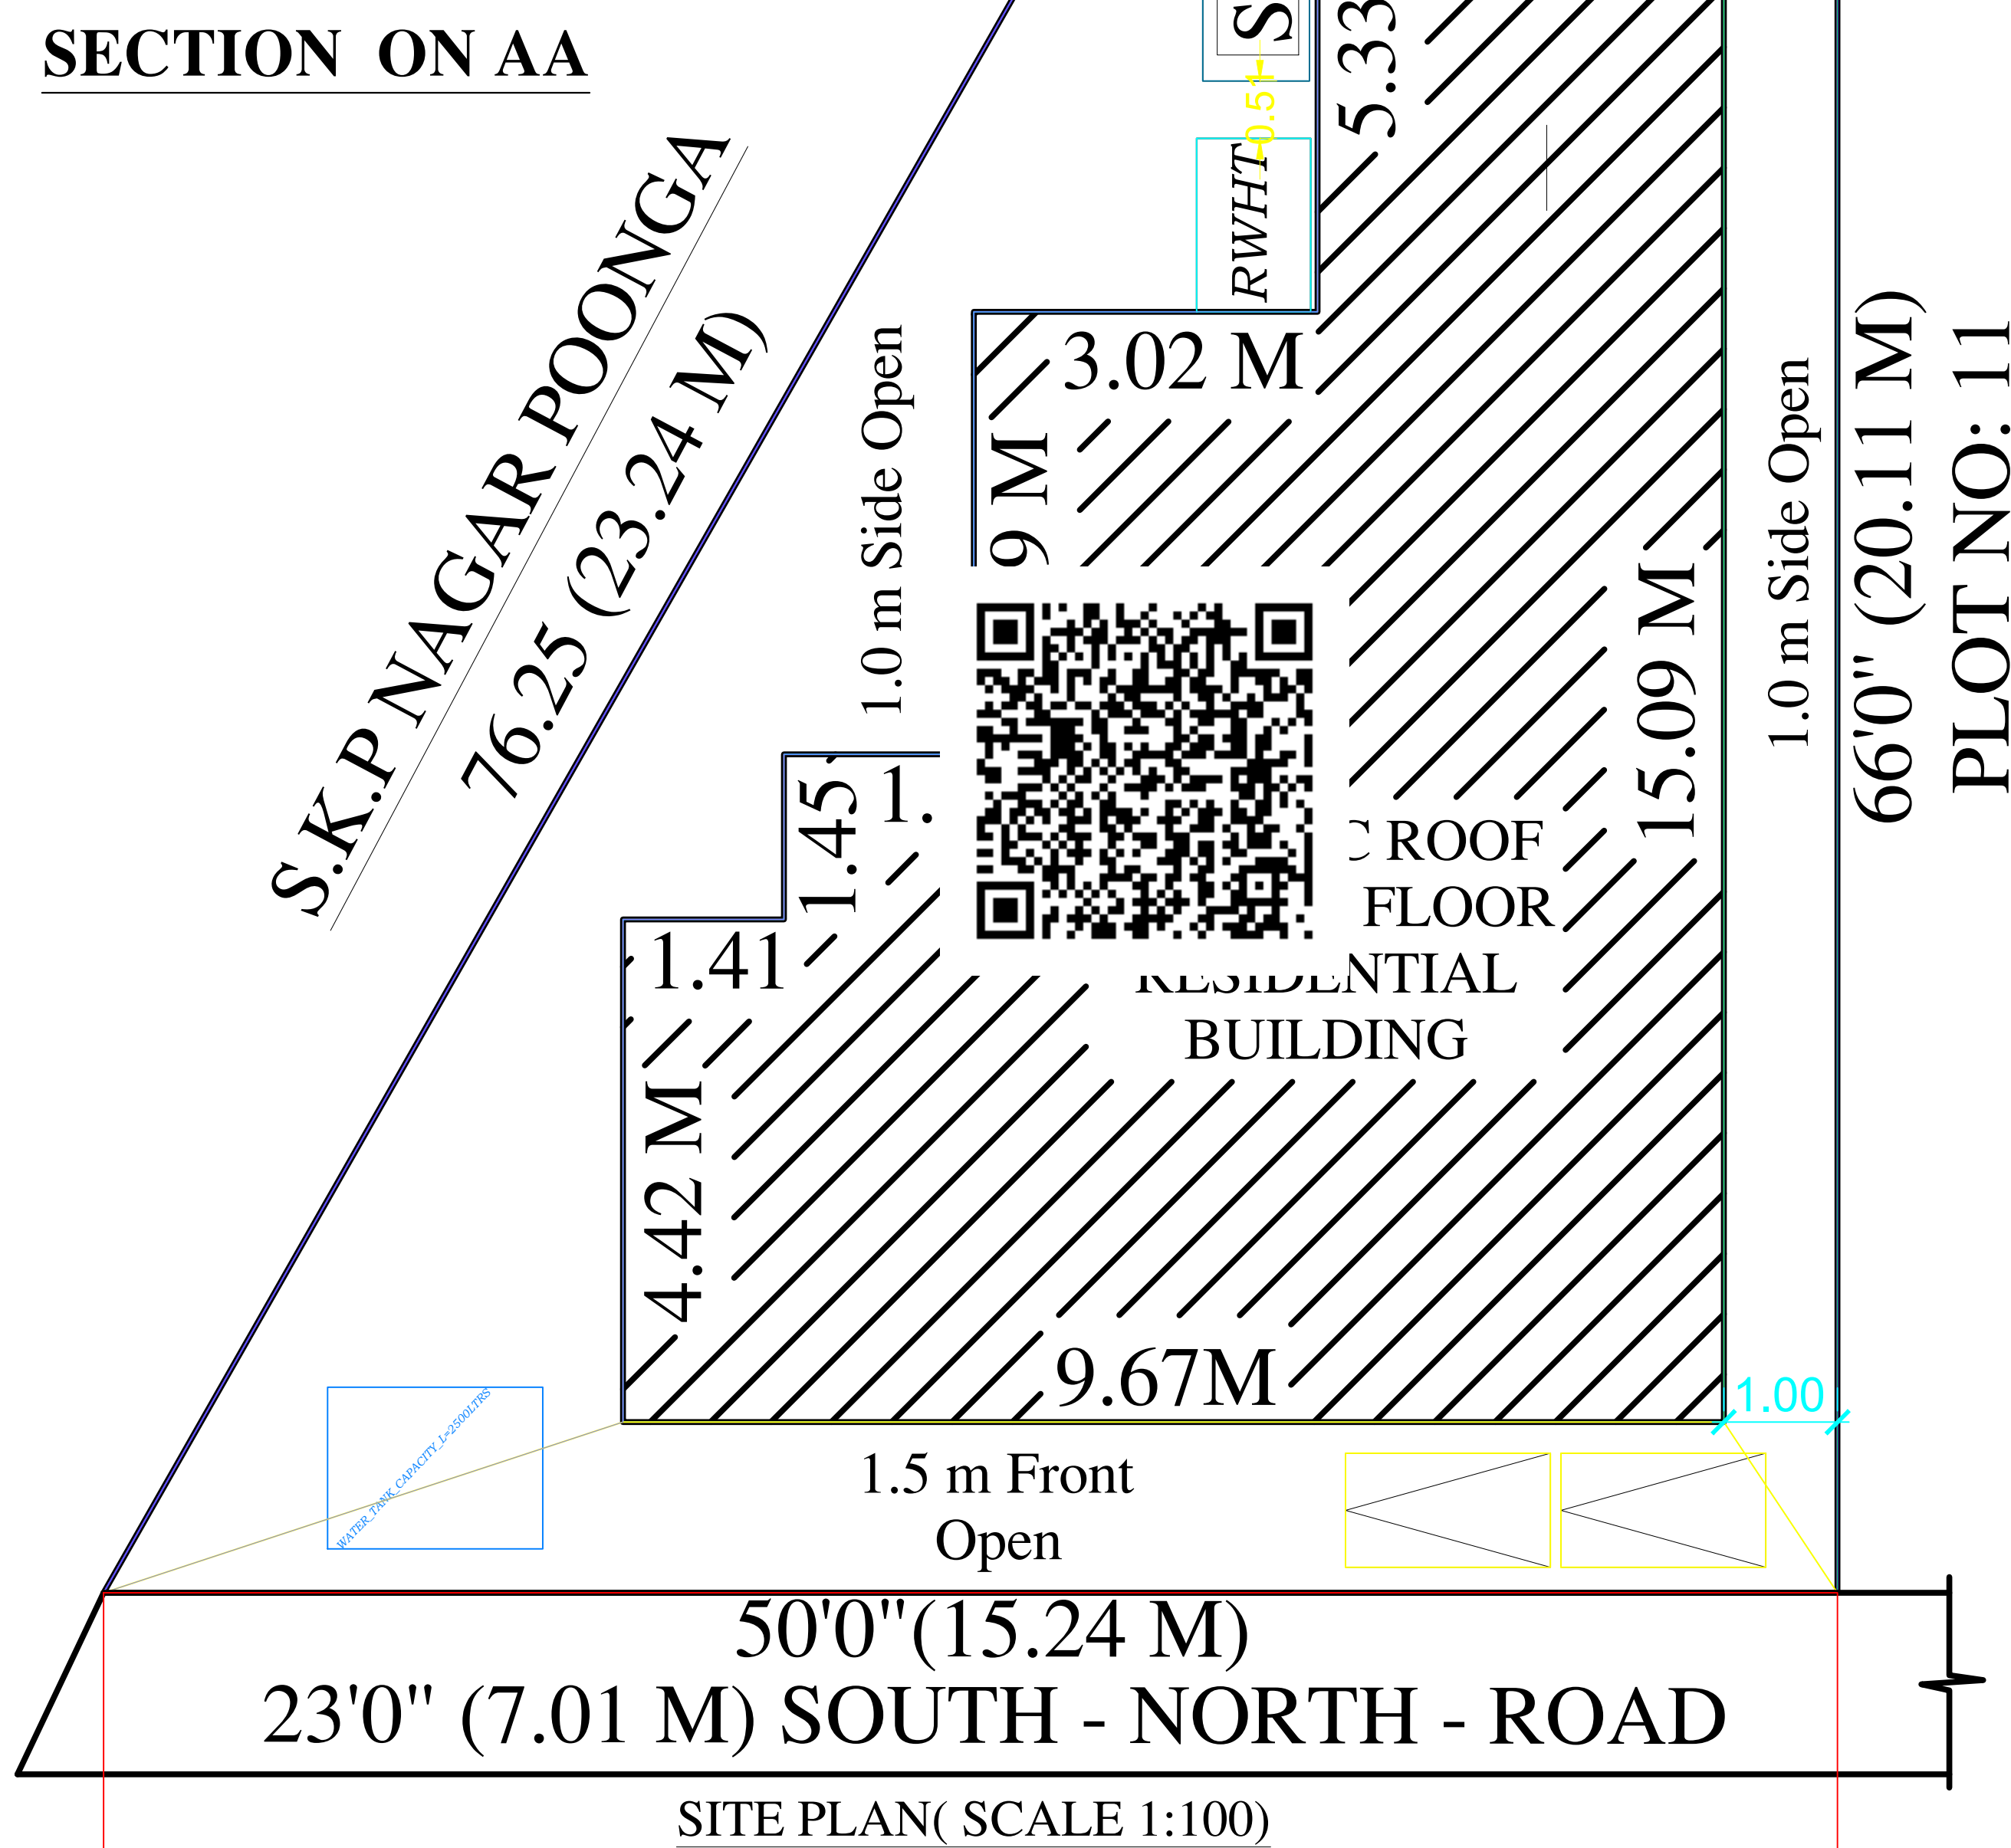


MAIN GATE

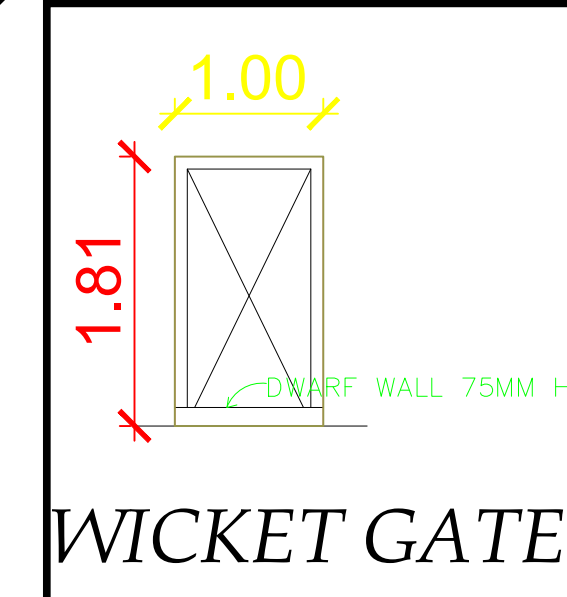


WICKET GATE

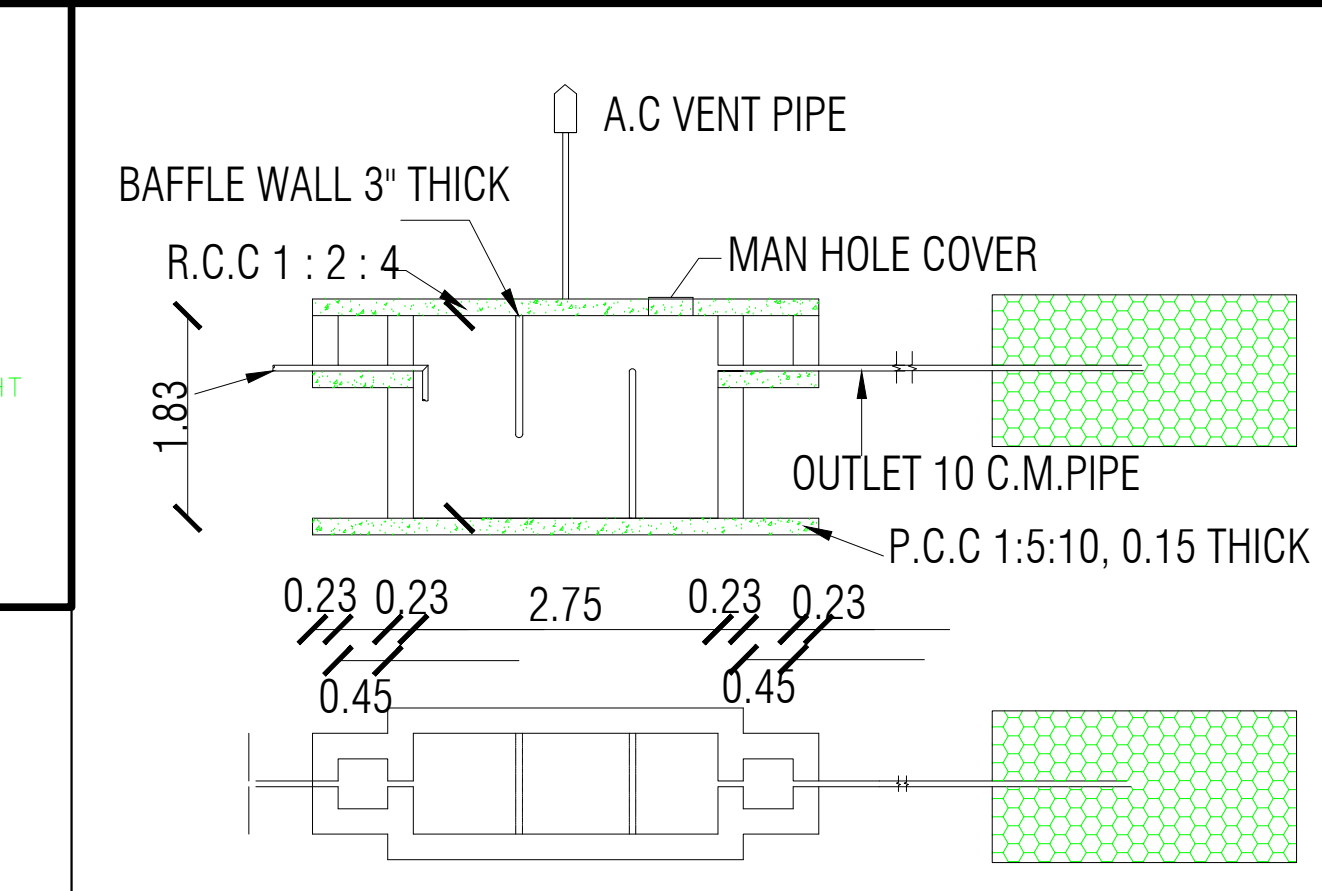


SEPTIC TANK AND TRENCH

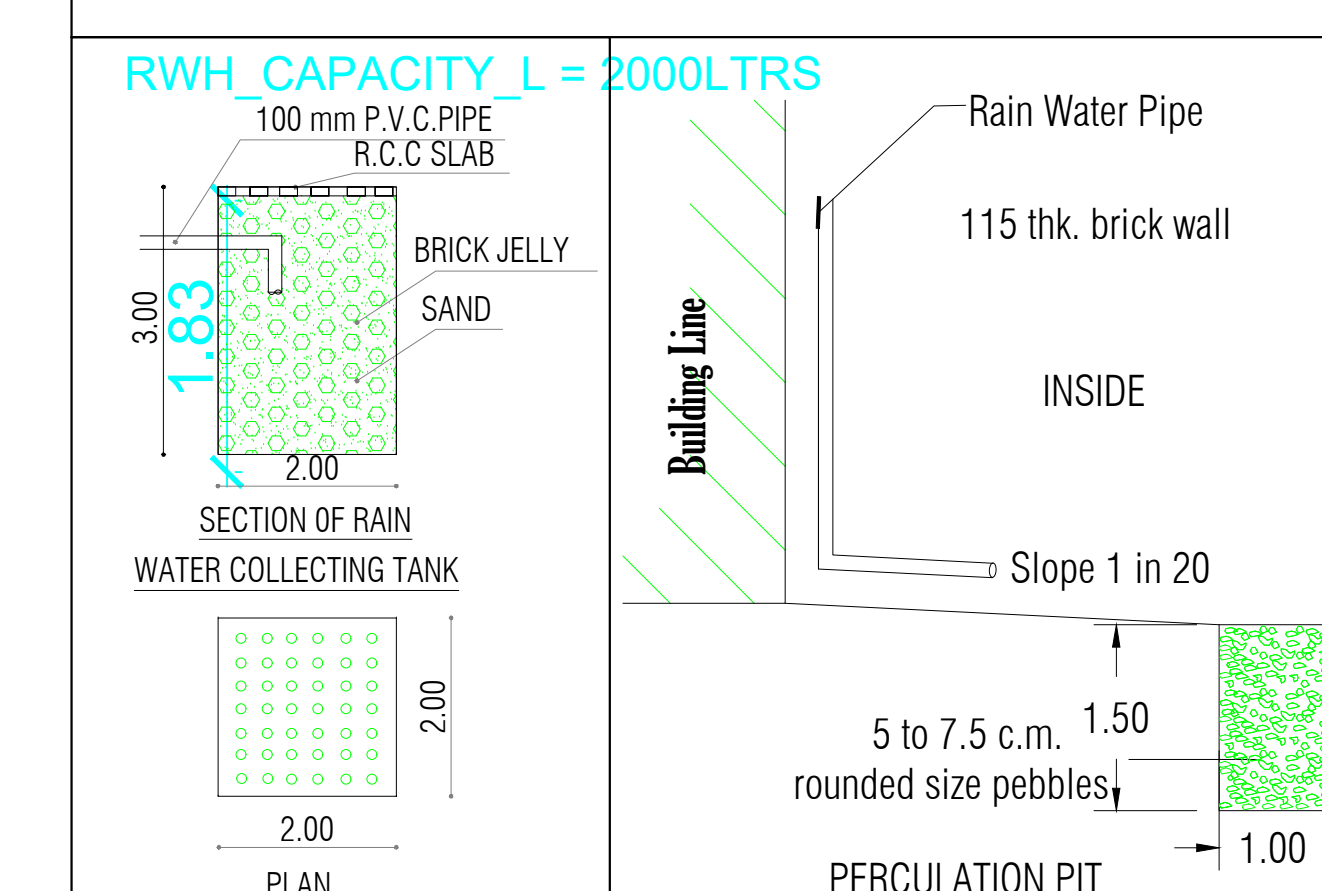


A diagram showing a 2D grid of cells. Some cells are green and labeled 'Cells', while others are red and labeled 'Perforated'.

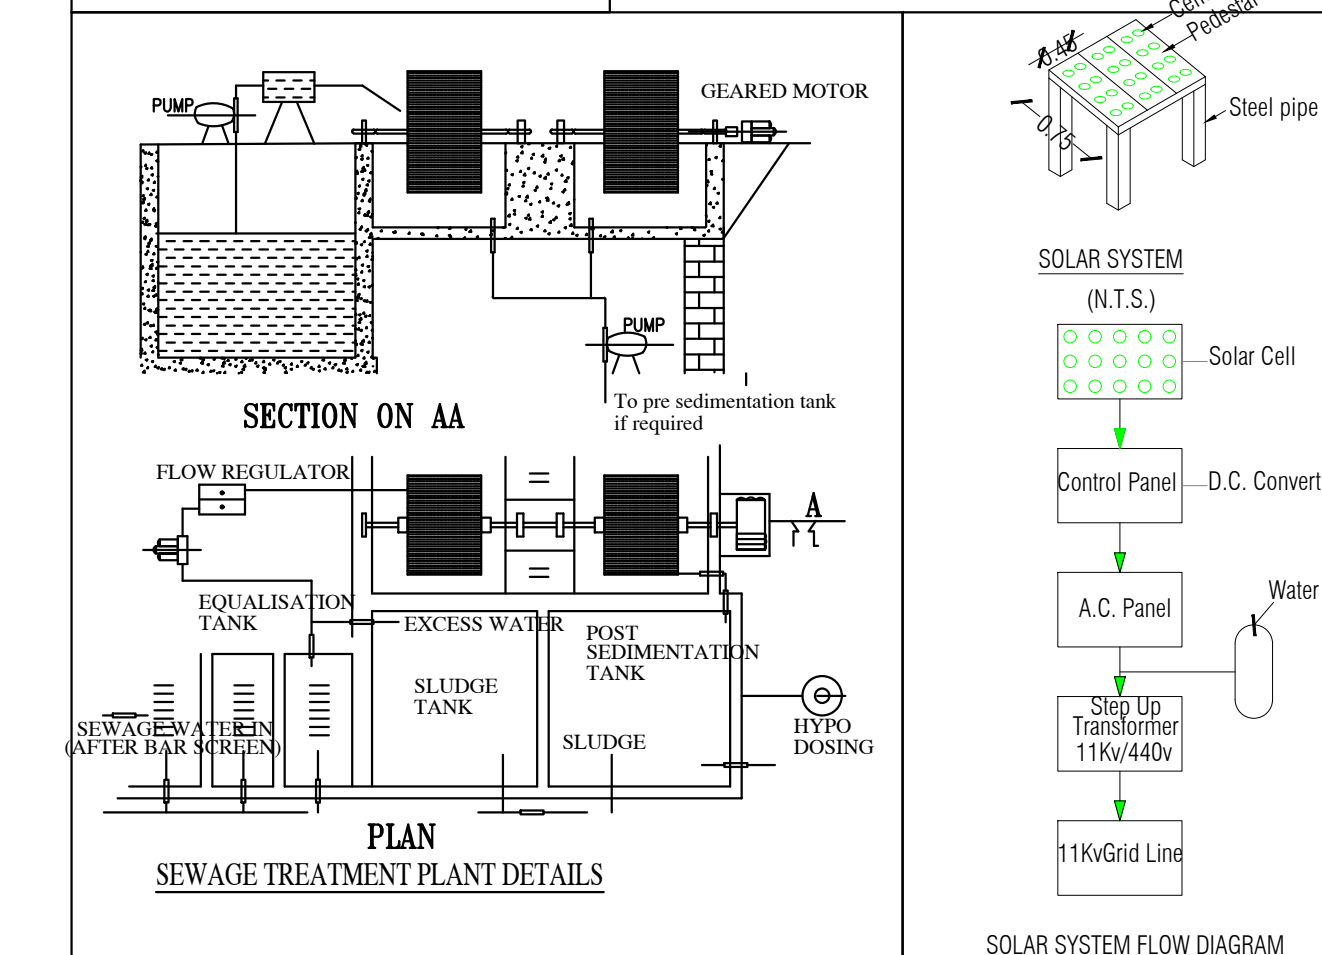

VERTICAL REINFORCEMENT

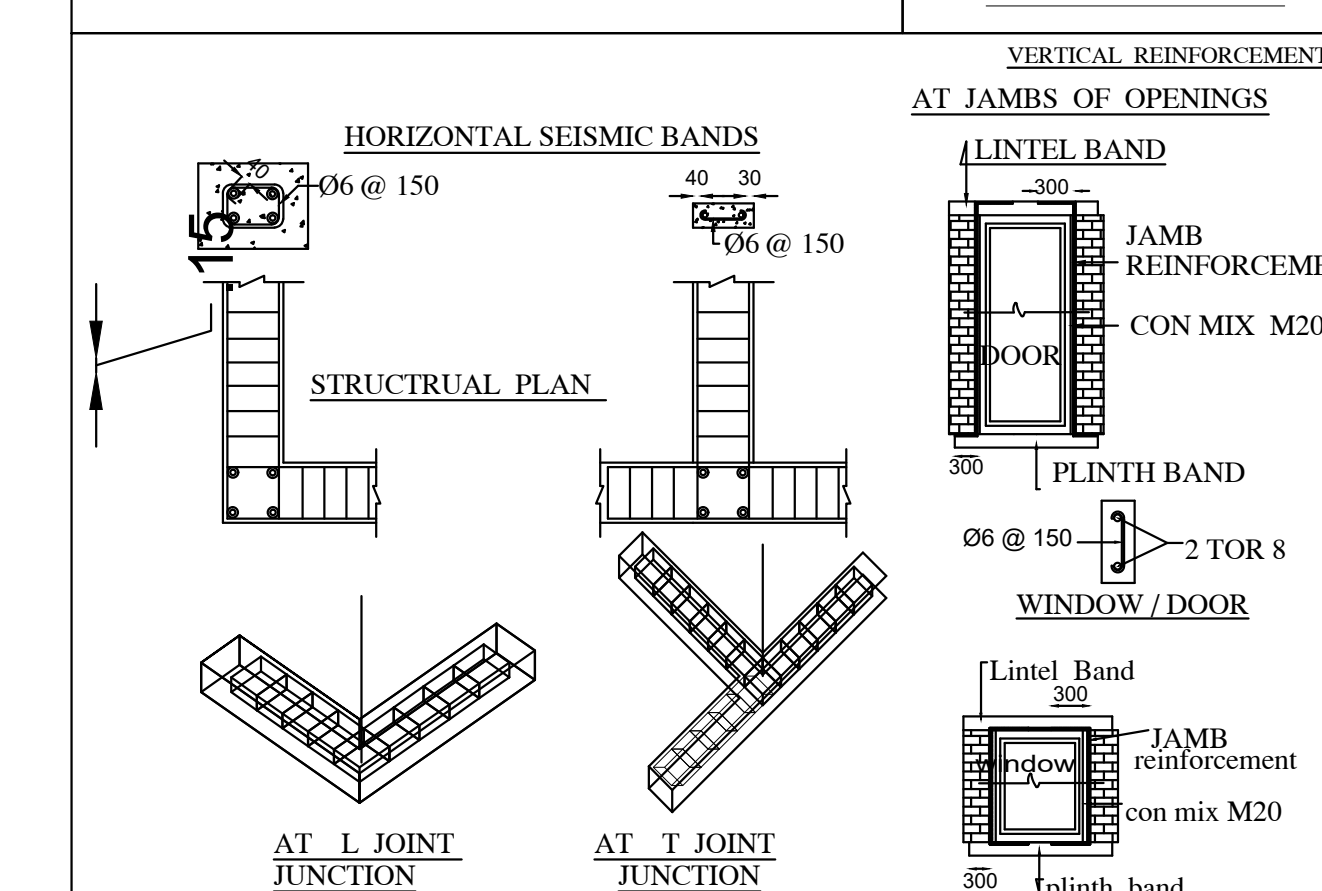


— *Journal of the American Medical Association*, 1997

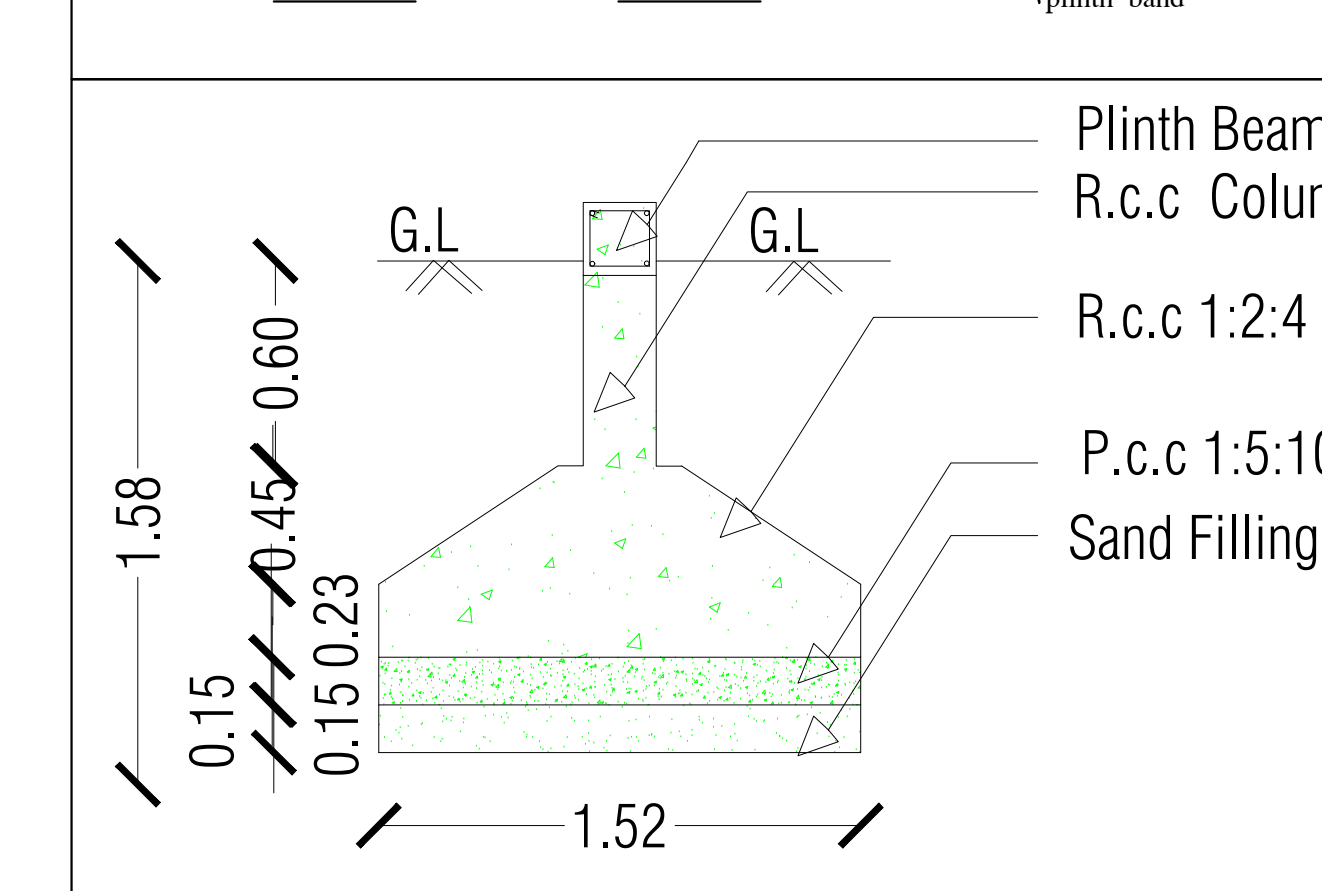

IMN FOOTING DETAILS

<u>Tamilnadu Combined Development And Building Rules - 2019</u>		
Height Of The Building Less Than 7m , Below 9 m Width		
Set Back	Required	Available
Front Open	1.5 M	1.5 M
Side Open -I	1.0 M	1.0 M
Side Open - II	1.0 M	1.0 M
Rear Open	NIL	3.52 M
Abutting Road Width		Front Open
9.0 M Below		1.5 M
9.0 M To 18.0 M		3.0 M
18.0 M To 30.5 M		4.5 M
30.5 M Above		6.0 M

AREA DETAILS	SQ.M	SQ.FEET
AREA OF THE SITE	191.06	2056.58
PLINTH AREA OF GF BUILDING	99.40	1069.94
FLOOR AREA OF GF BUILDING	74.59	802.88
AREA OF OPEN SPACE	91.66	986.64

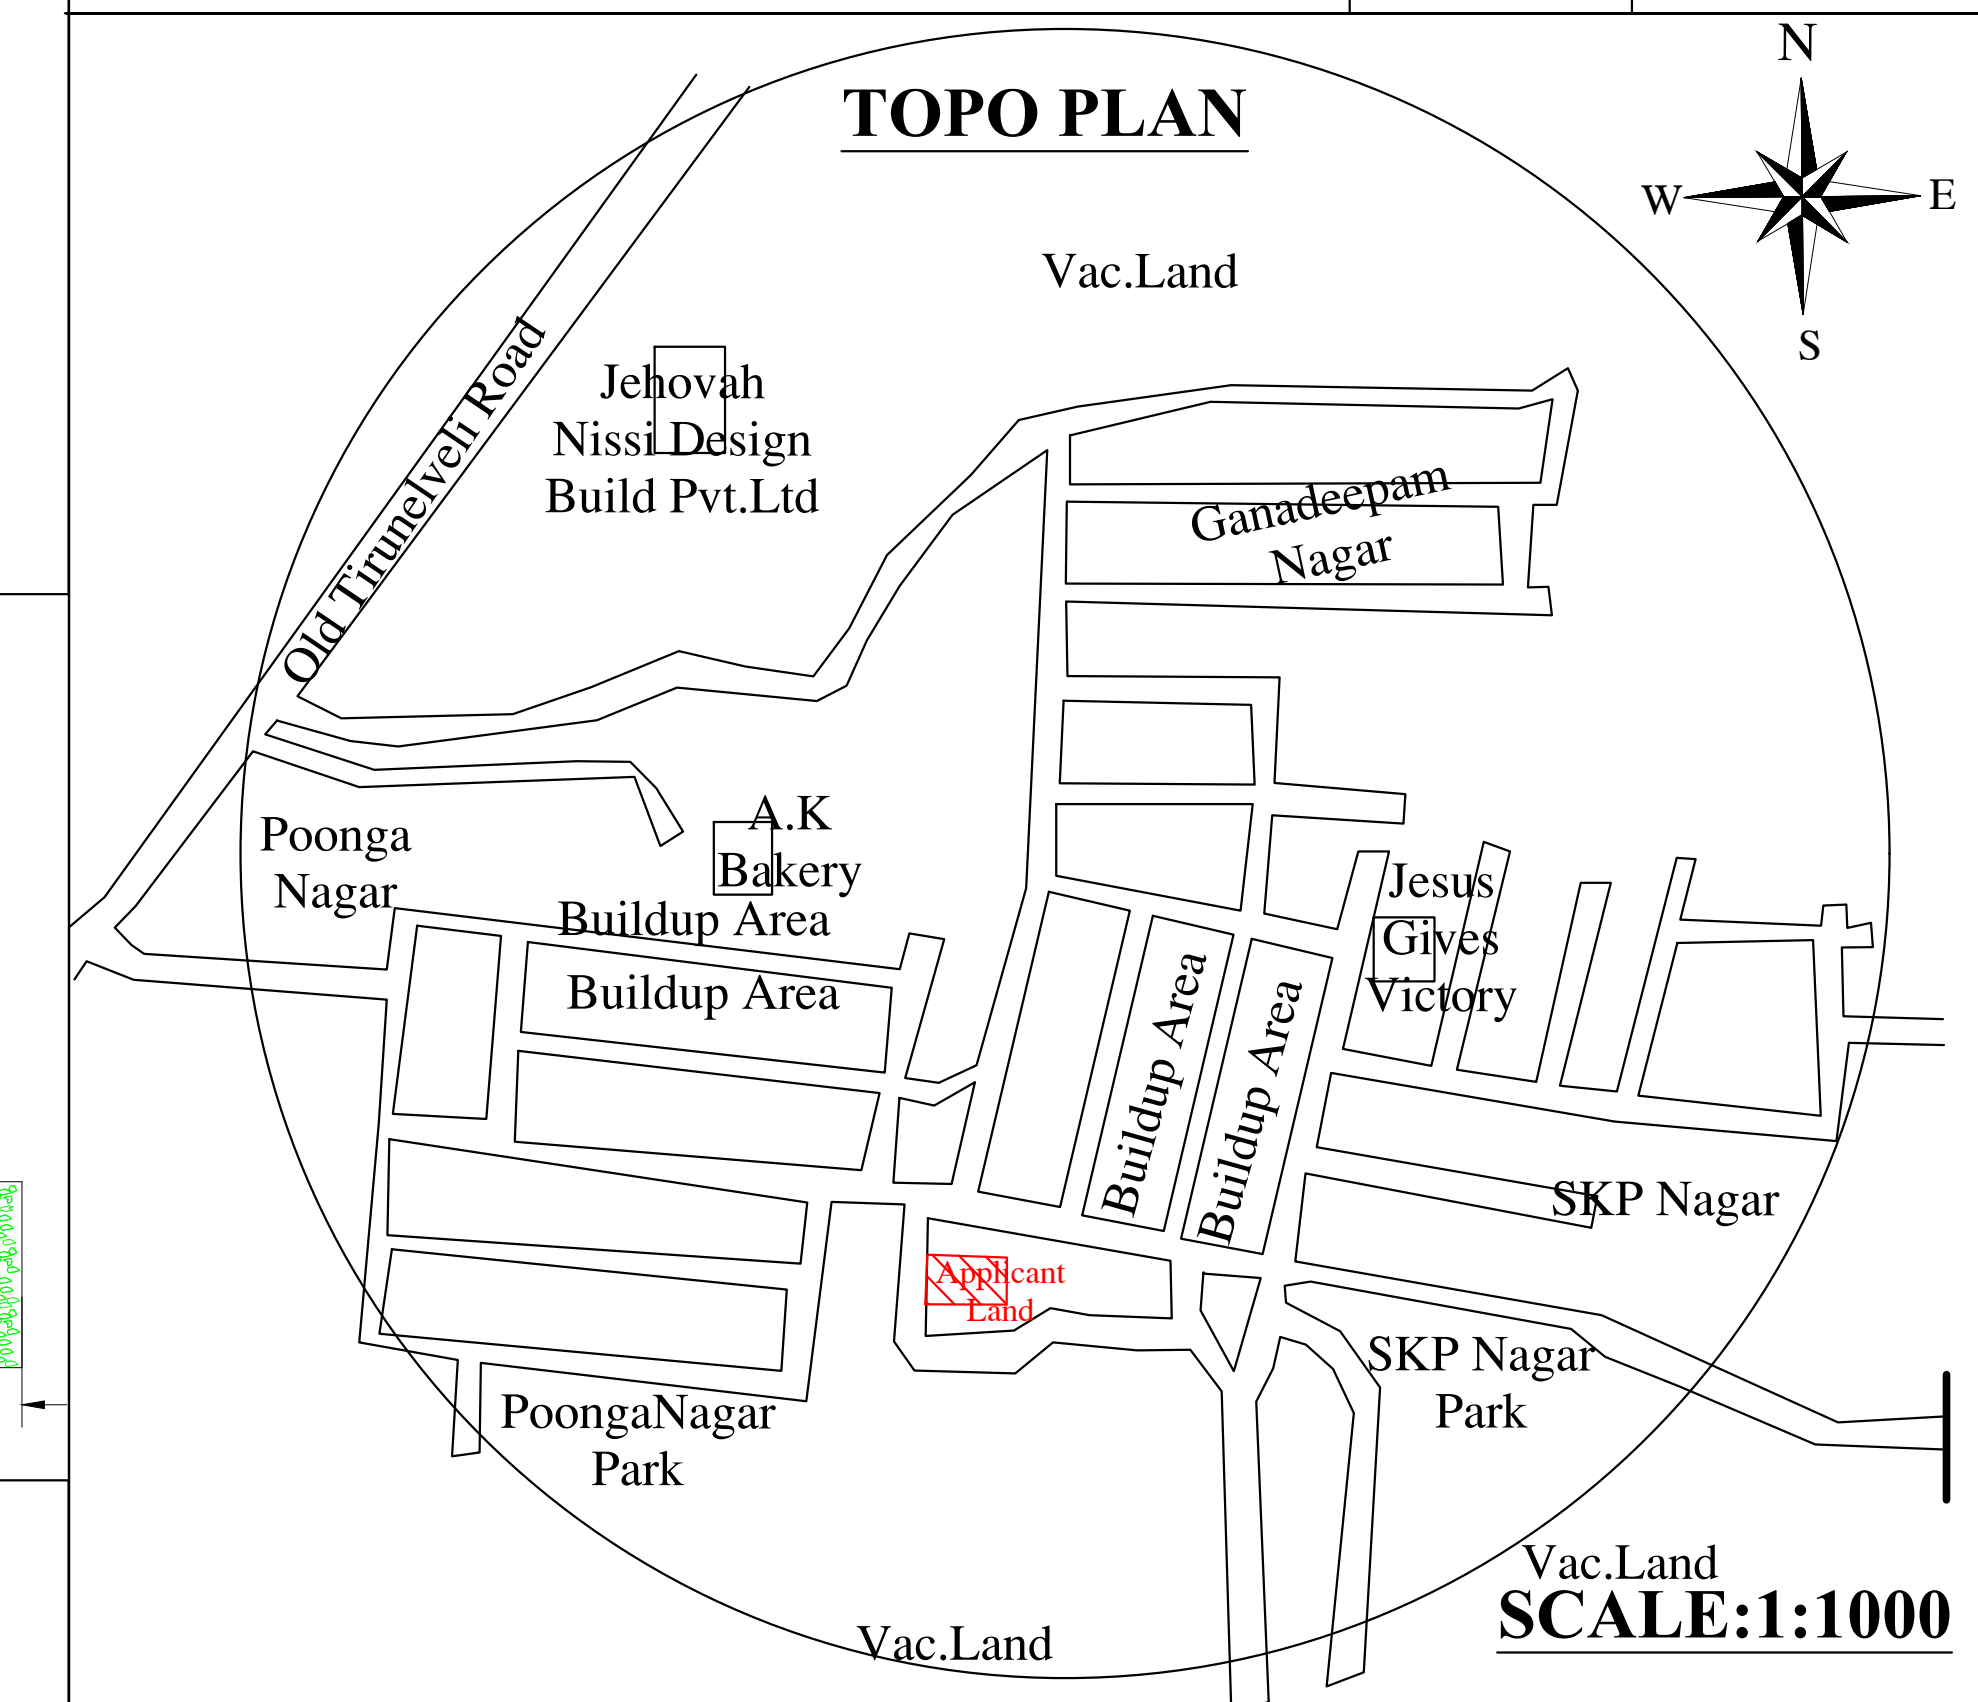

OFFICE USE:-

APPLICANT :-

REGISTERED ENGINEER :-