


APPLICANT : Mrs.P.VALLIAMMAL W/o.Mr.K.PERIYASWAMY

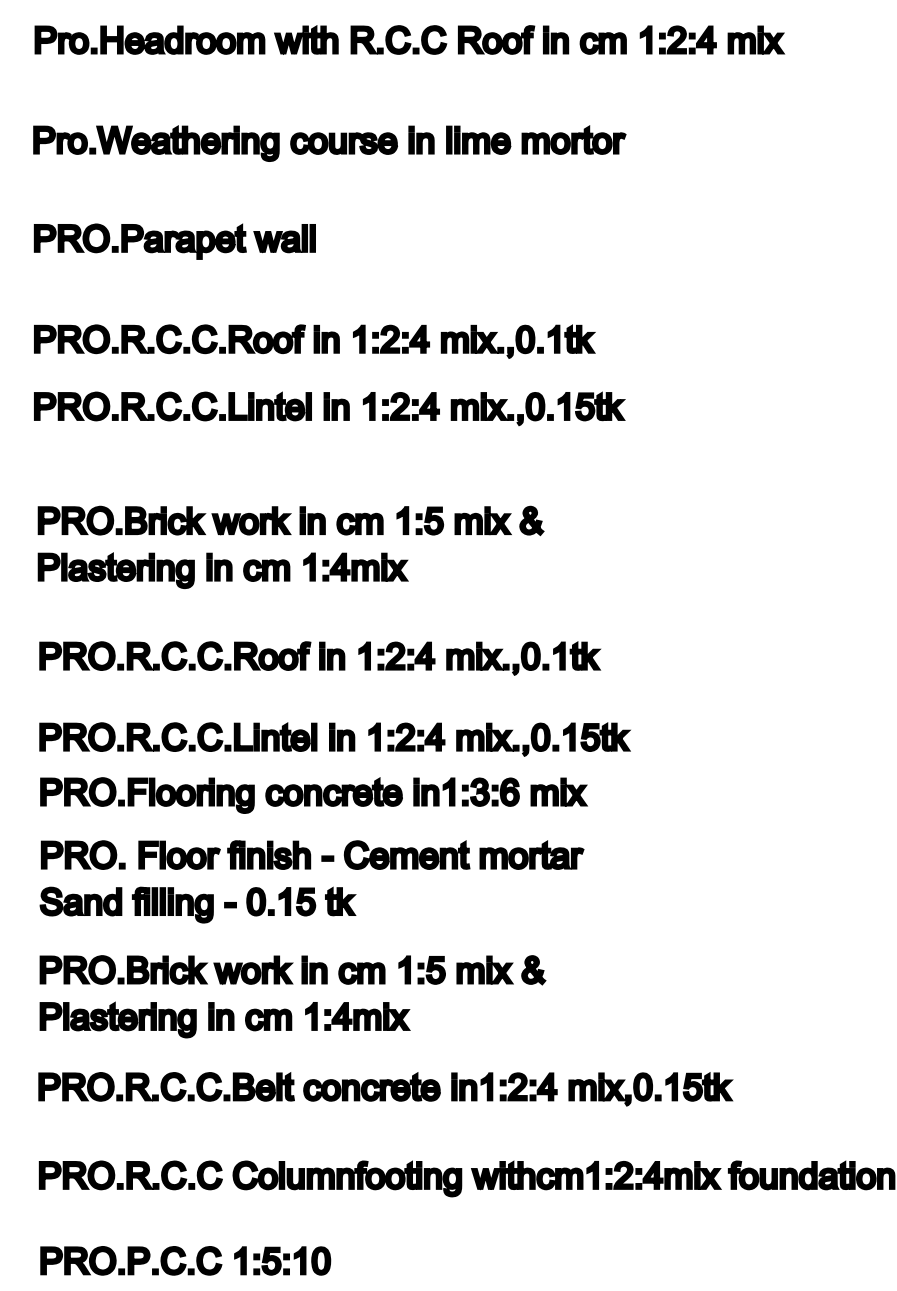

AREA STATEMENT	SQ.FT	SQ.M
----------------	-------	------

PRO.SHOP G.FLOOR PLINTH AREA	466.09	43.30
------------------------------	--------	-------


PRO.SHOP F.FLOOR PLINTH AREA	466.09	43.30
PRO.SHOP F.FLOOR CARPET AREA	401.18	37.27

	TOTAL BUILTUP AREA	1085.46	100.84
---	---------------------------	----------------	---------------

ROAD/STREET

FSI (FLOOR SPACE INDEX) AREA =	1.35
--------------------------------	------

OFFICE _____

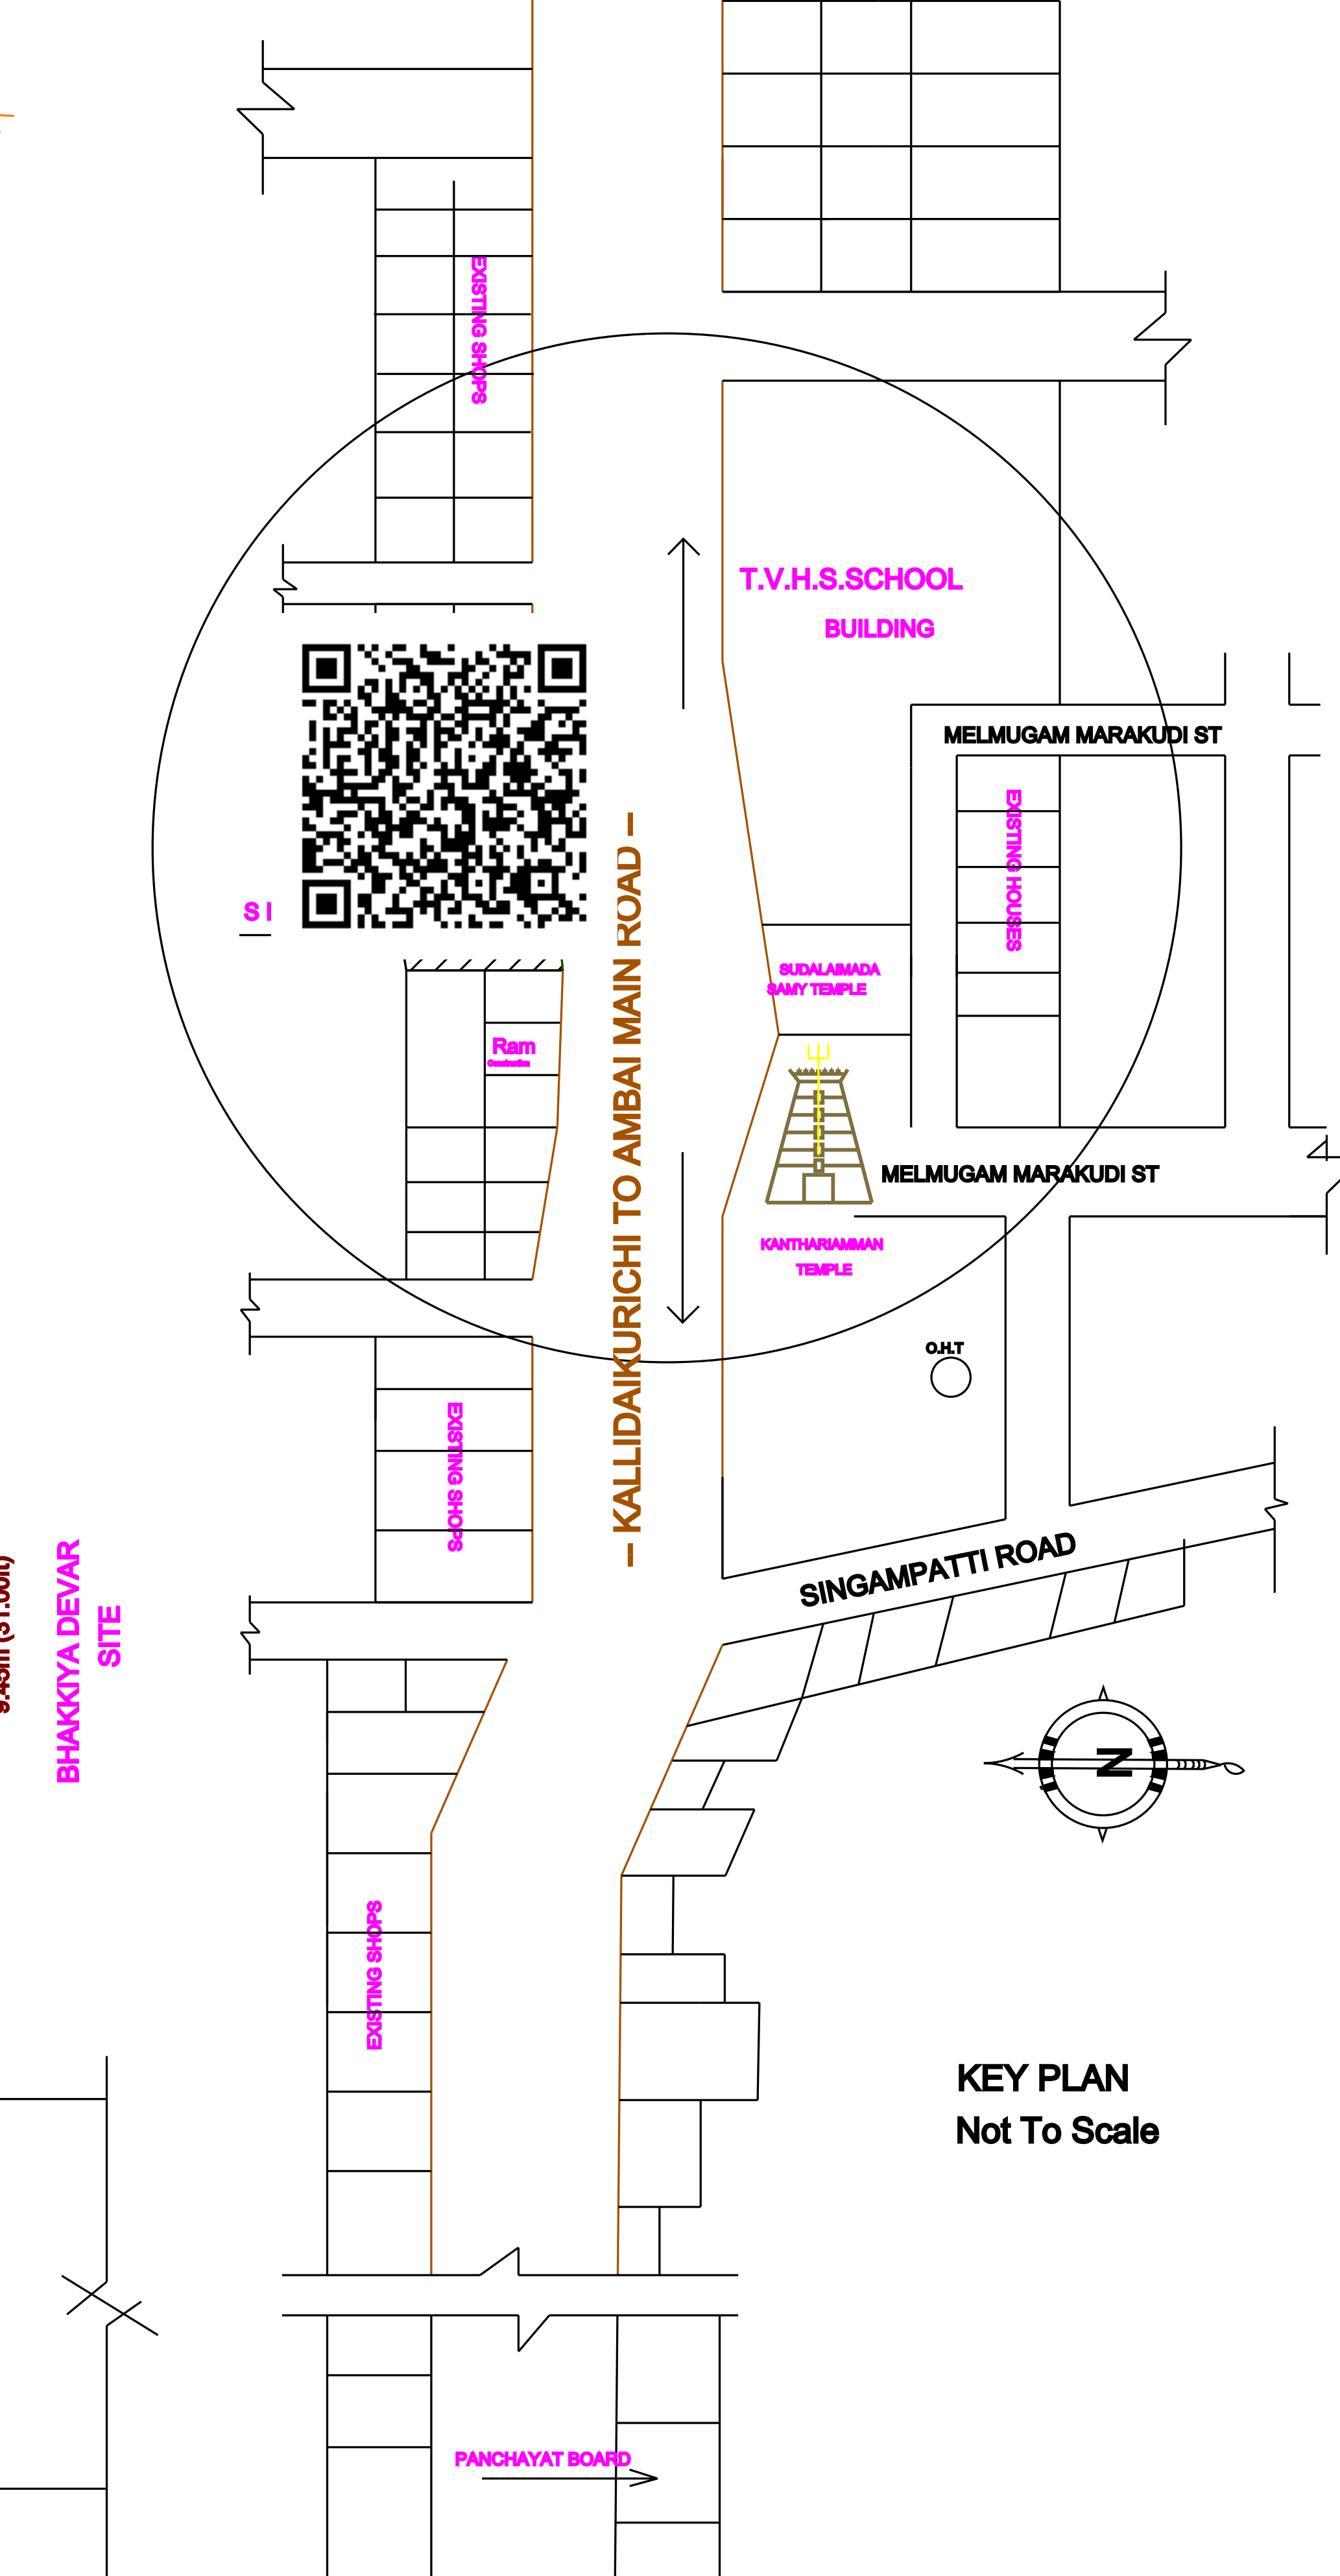

P.VALLI
Mrs.P.VALLIAMMAL
W/o.K.PERIYASWAMY


Er.R.KARTHIKEYAN D.C.E
Builder & Licensed Surveyor
RAM>CONSTRUCTION
Opt to Tlak Vidyalaya School,
Kallidakkurichi-627416
Mob : 9629845283

ALL DIMENSIONS ARE IN METER