
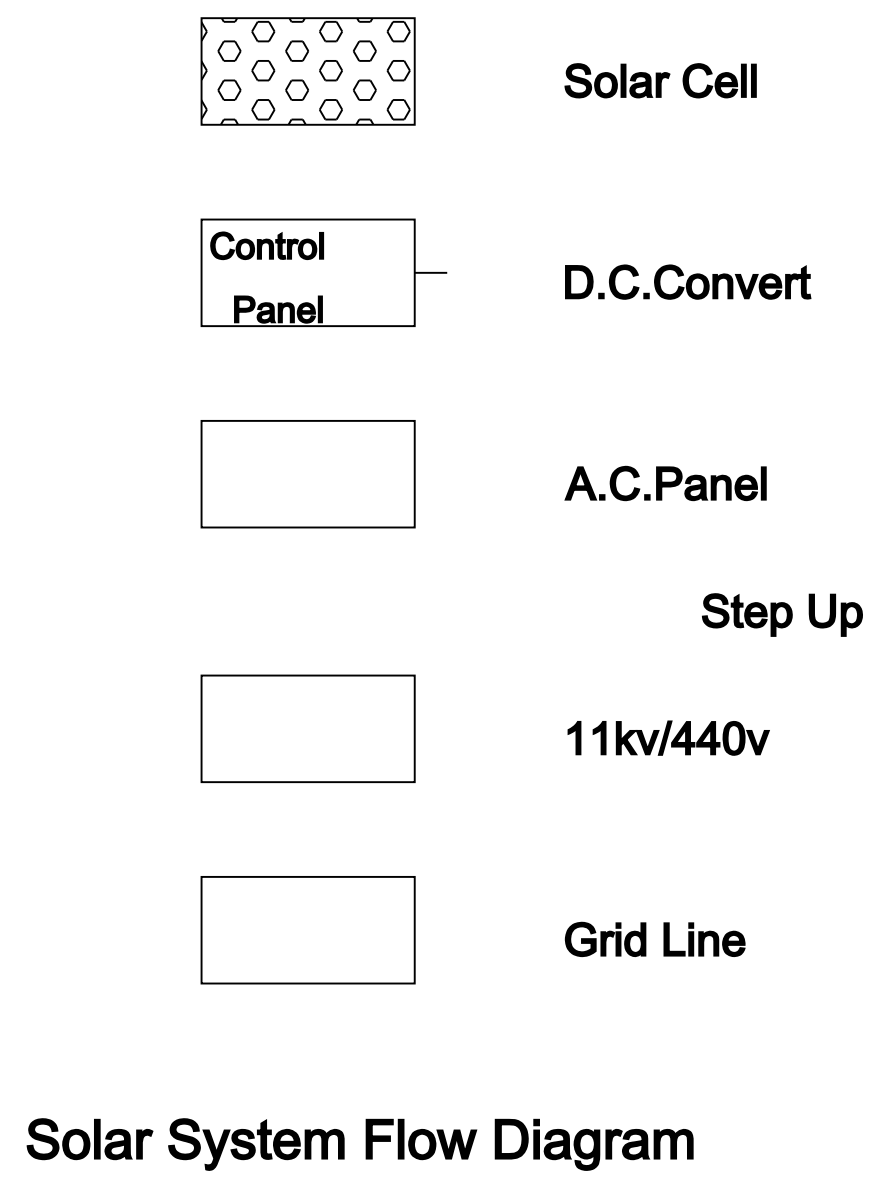
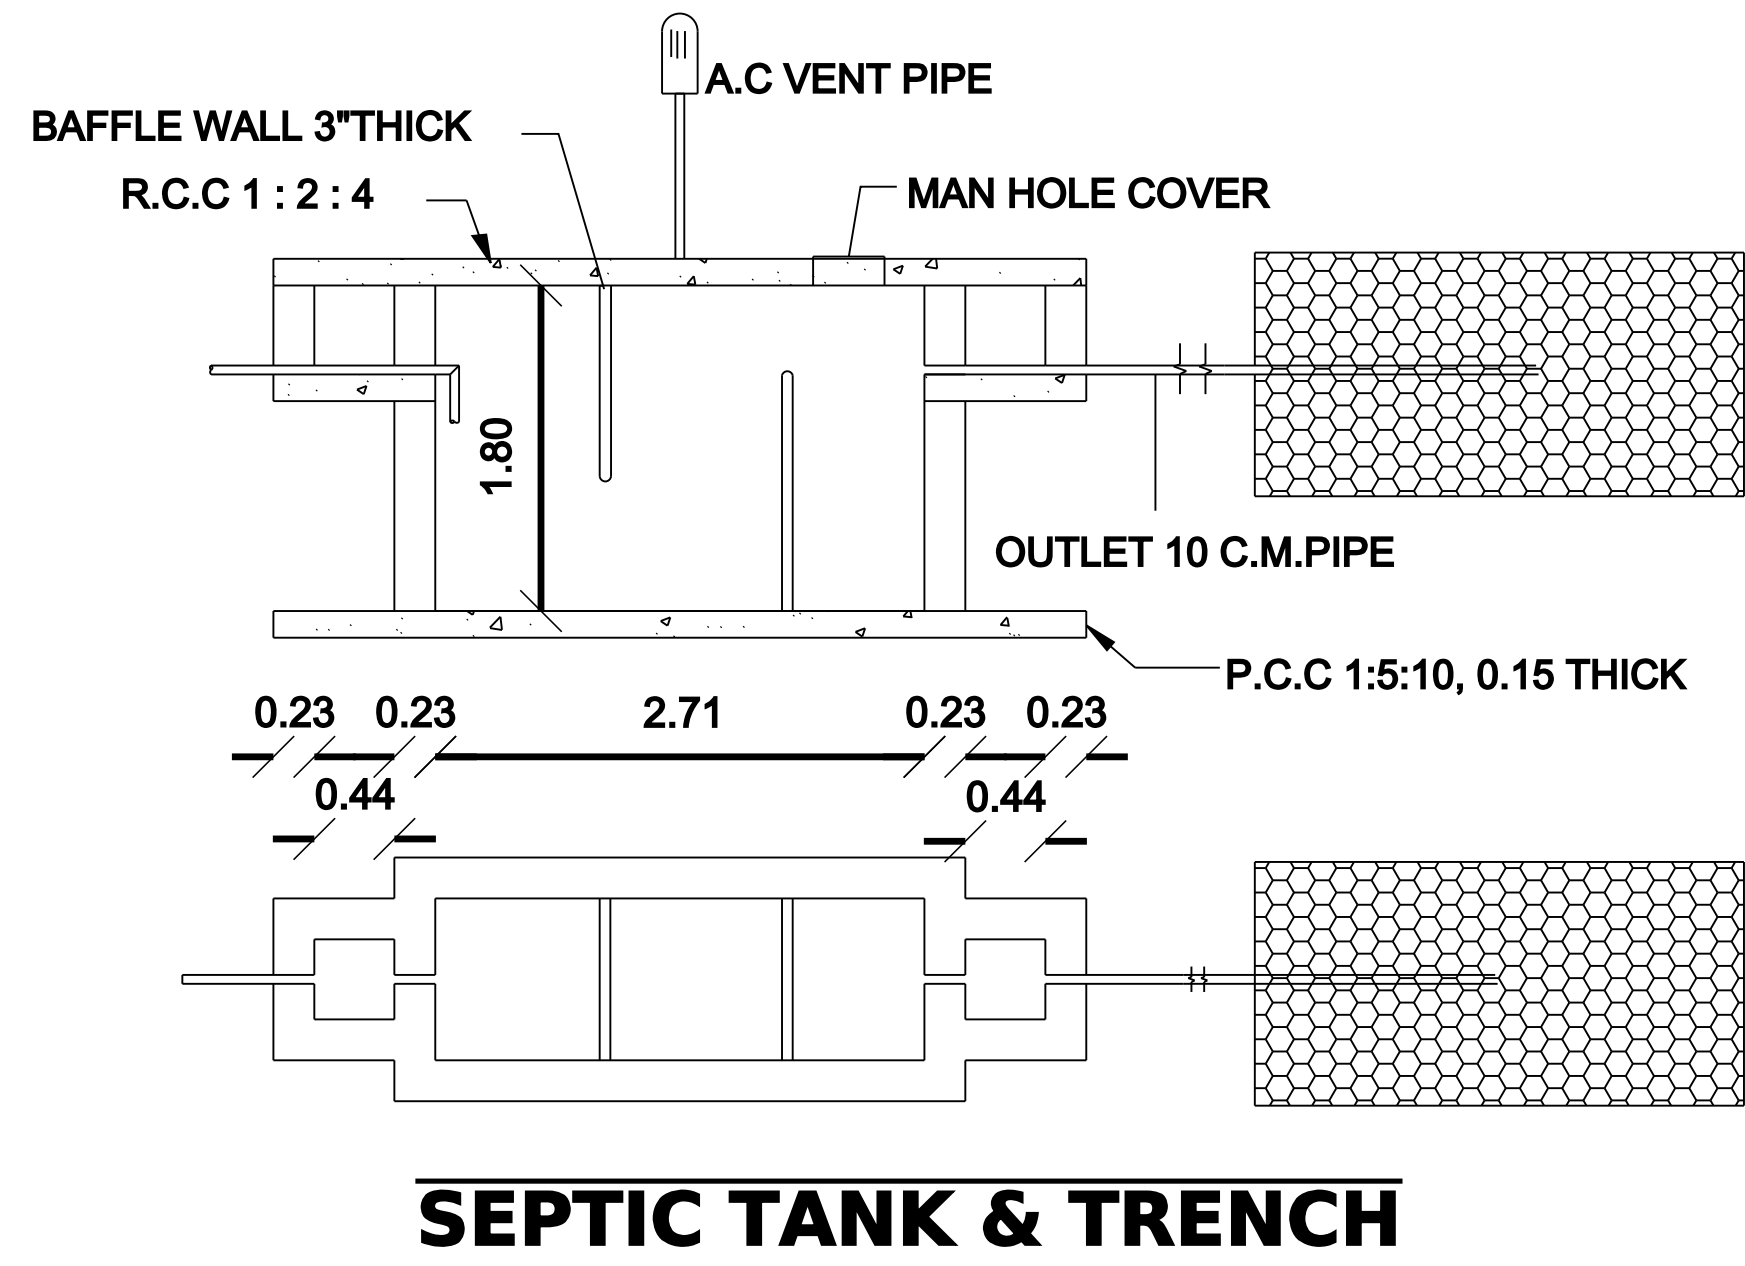
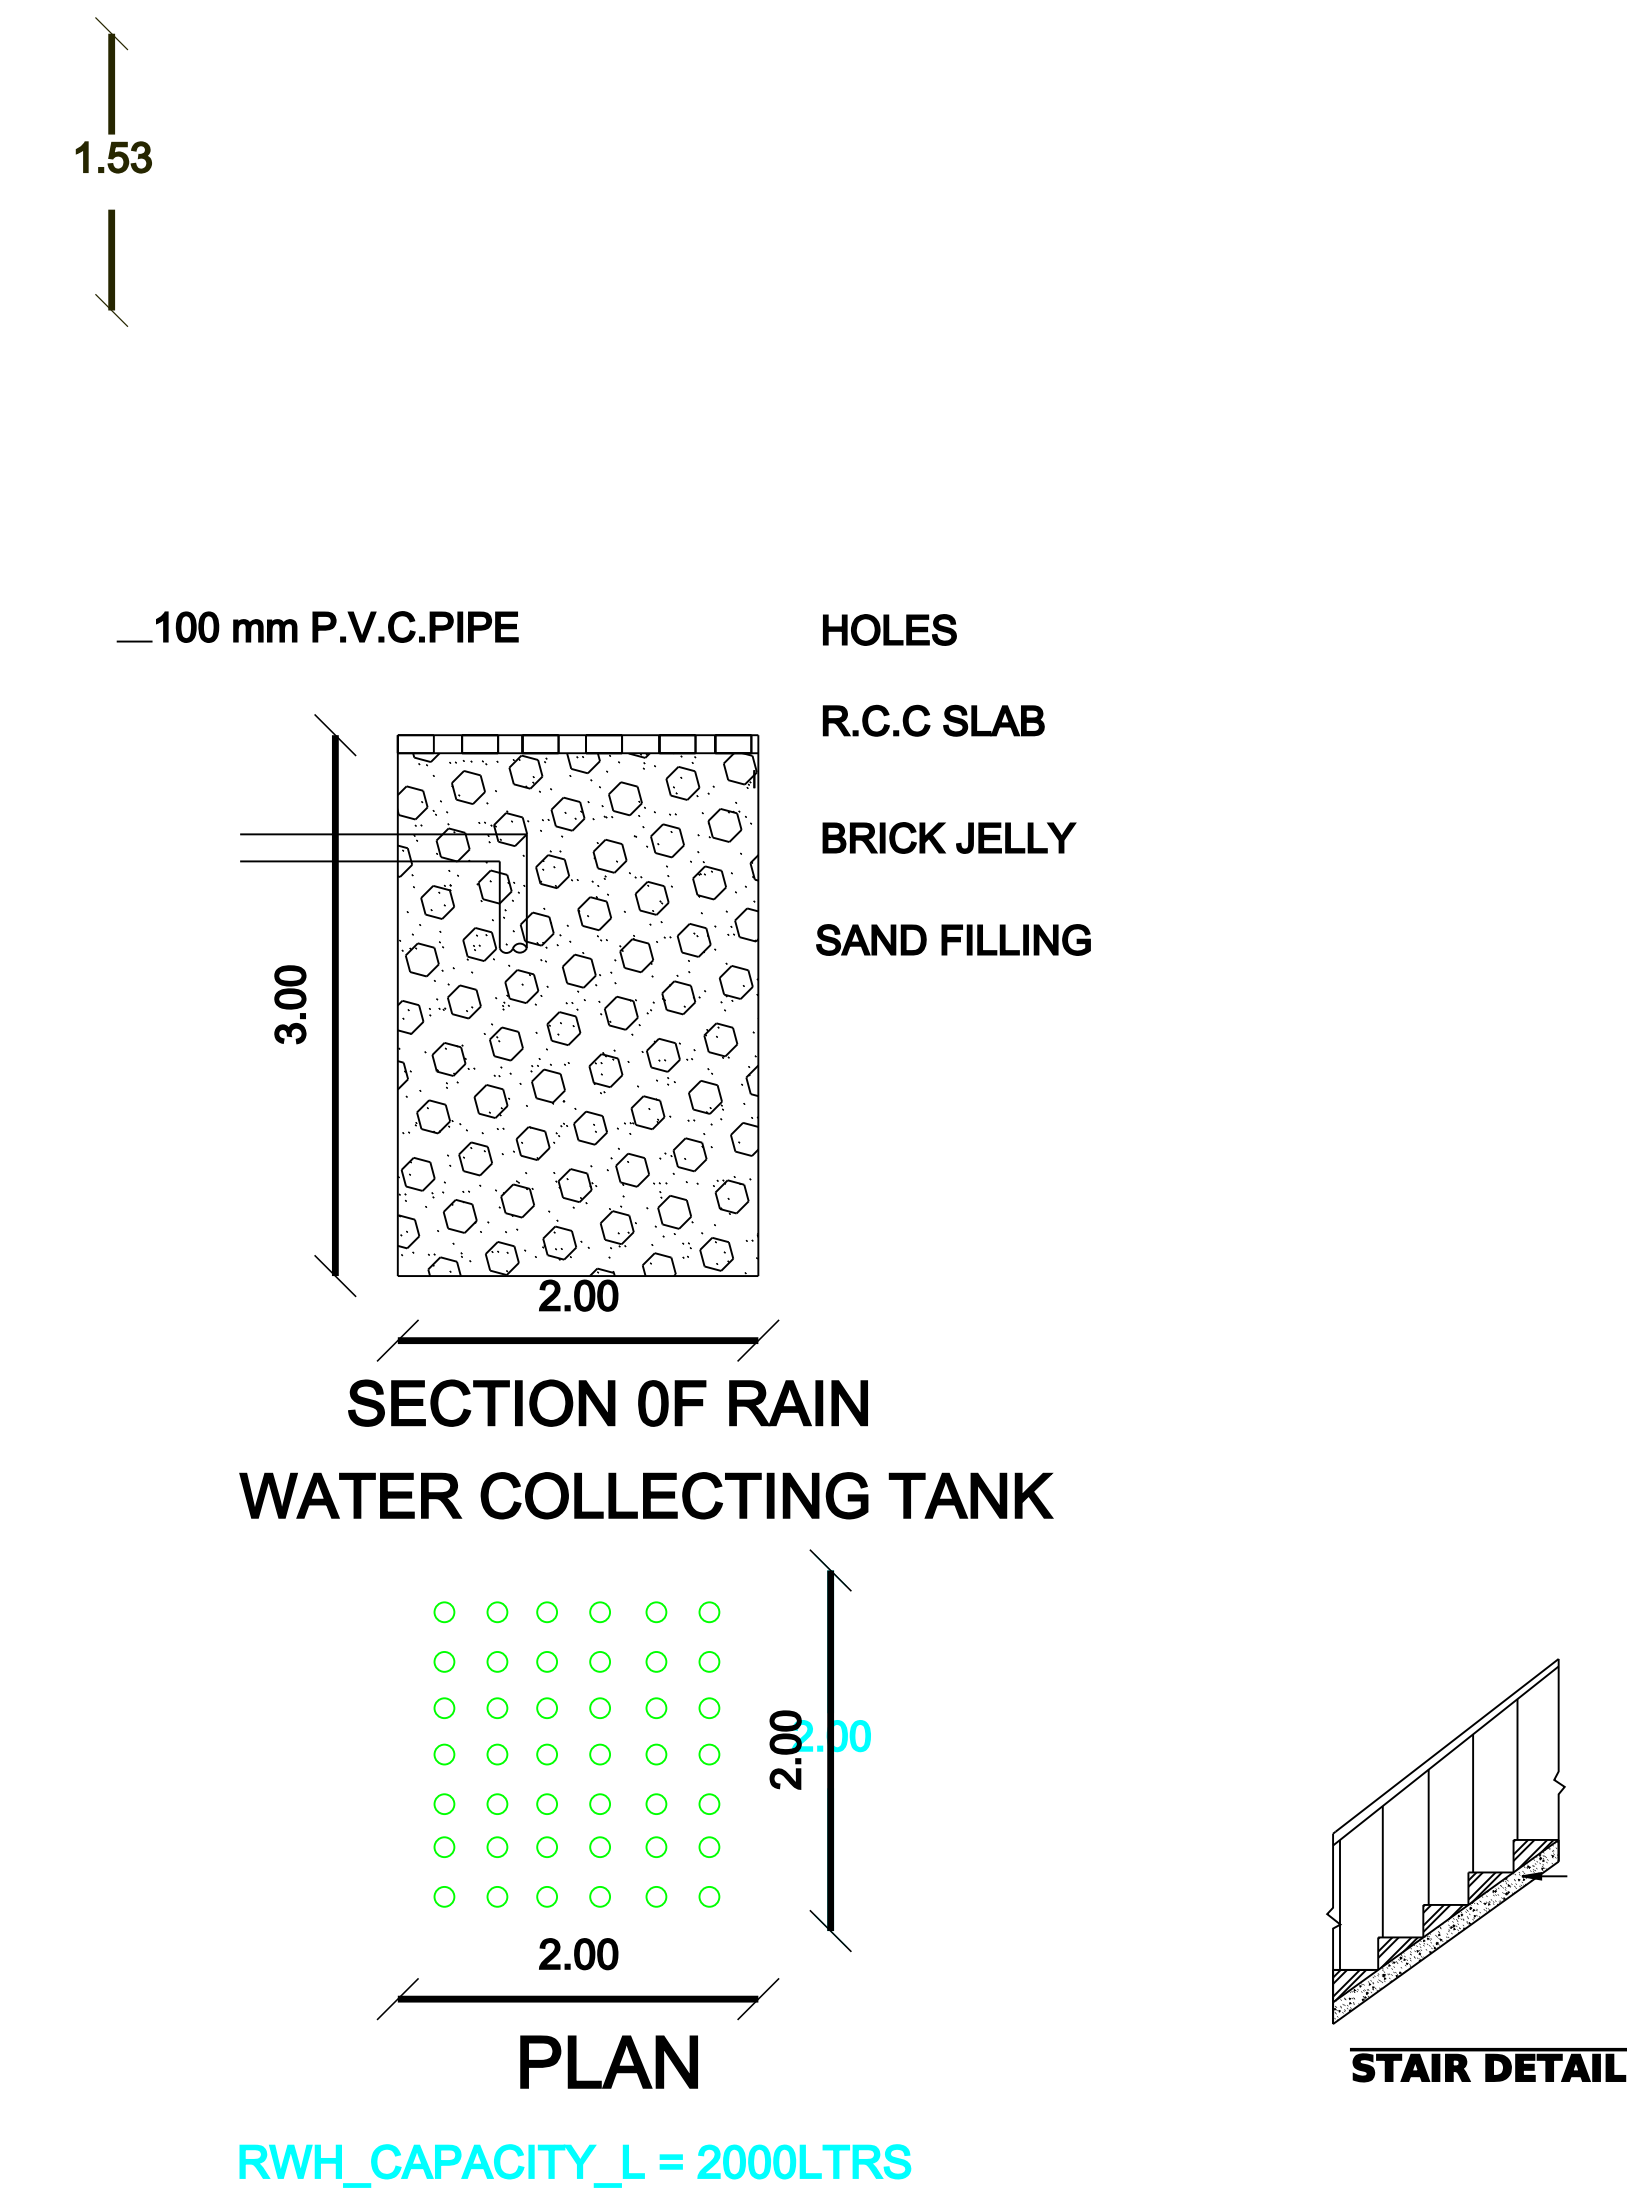
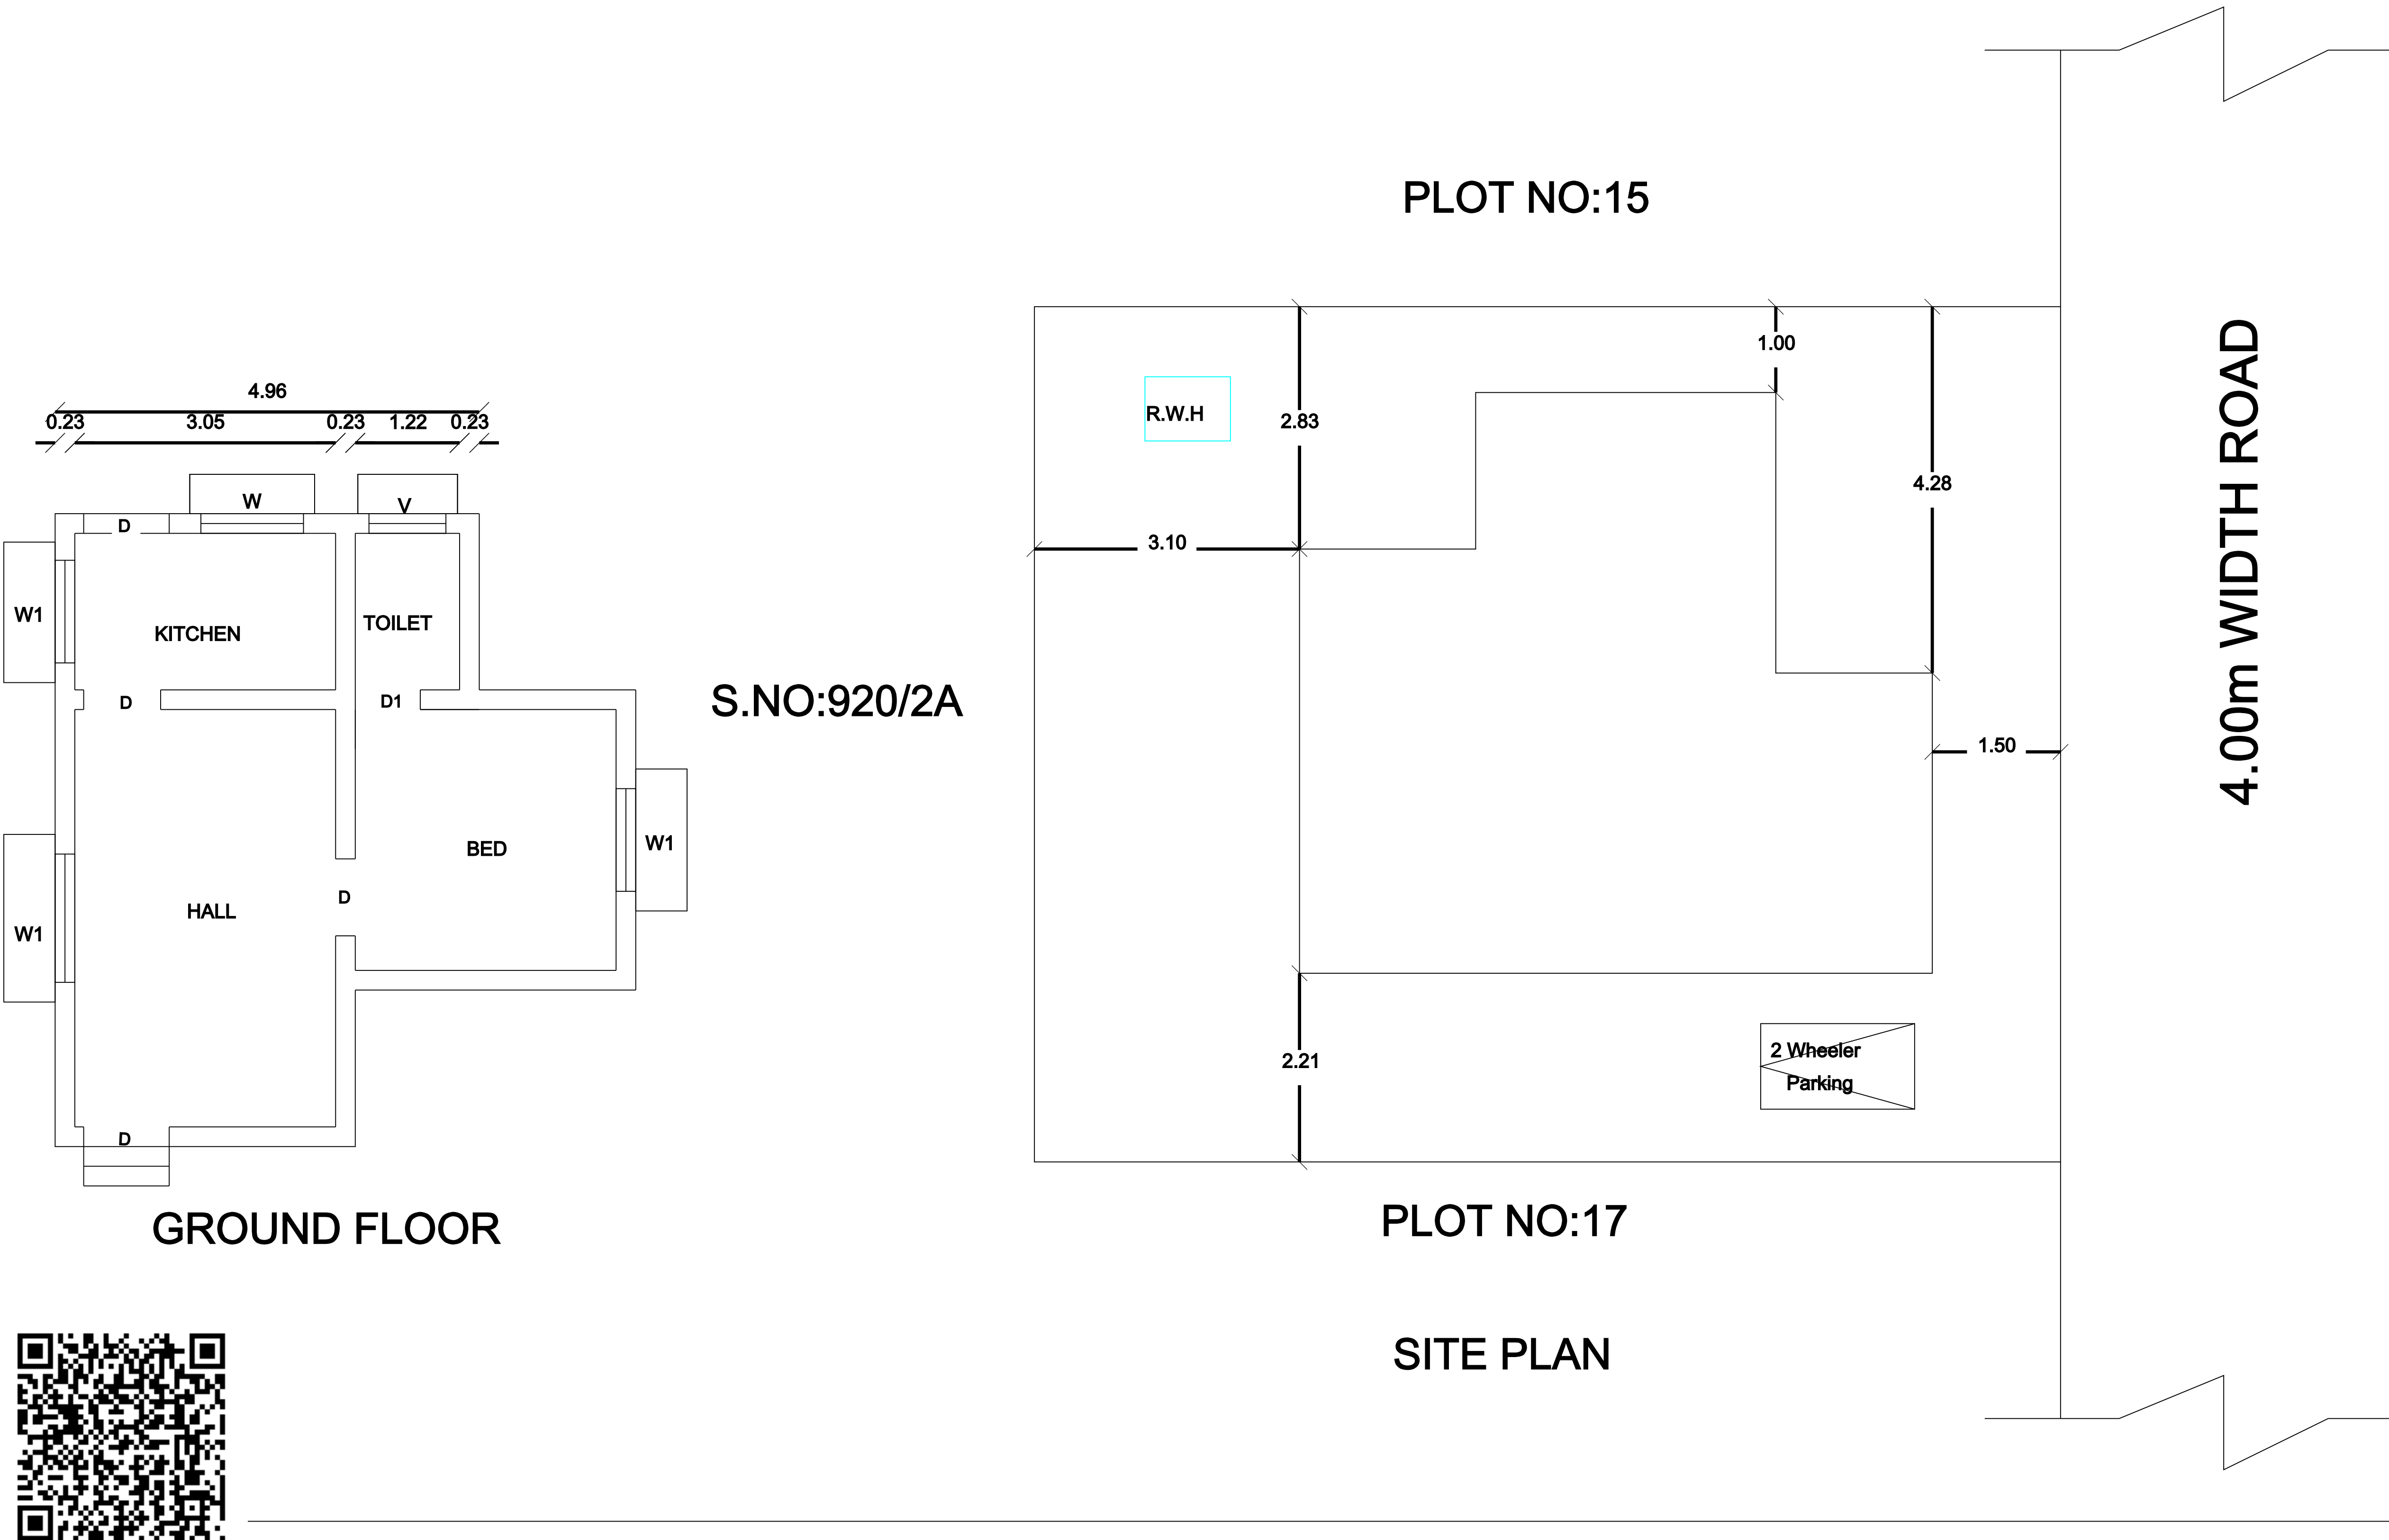


PLAN SHOWING THE PROPOSED CONSTRUCTION OF RESIDENTIAL BUILDING IN PLOT NO:16,
S.NO:990/2B, RAJUKANTHI NAGAR , VEERAVANALLUR TOWN PANCHAYAT, CHERANMAHADEVI
TALUK, TIRUNELVELI DISTRICT.

NAME OF APPLICANT:- Mrs. RANJITHAM, W/O. Mr. ARUMUGAM.

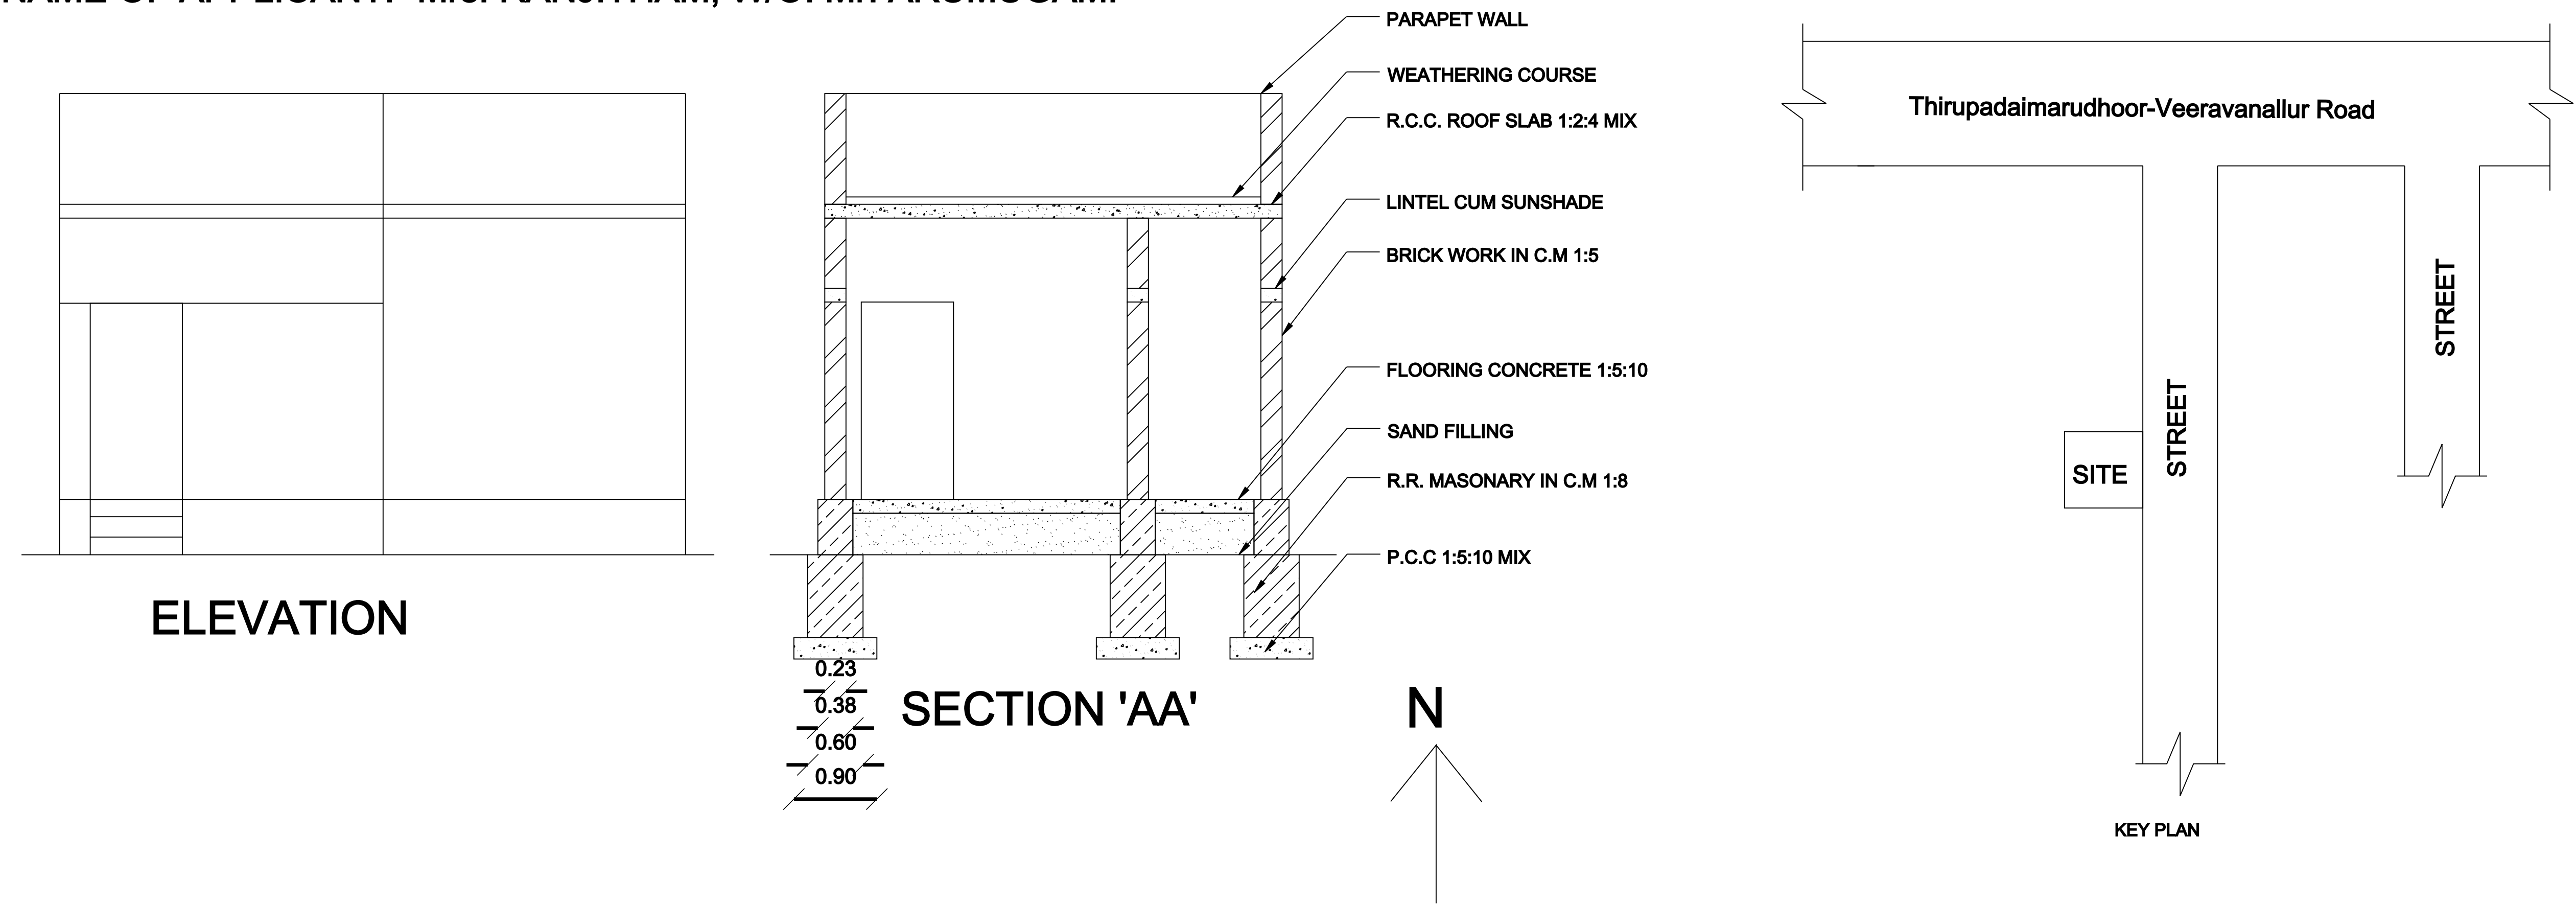

AREA DETAILS:-	Sq.M	Sq.Ft
SITE AREA	120.00	1291.66
PRO.PLINTH AREA (G.F)	40.47	435.61
FLOOR AREA (G.F)	35.00	41.86
OPEN AREA	79.53	856.05
ROAD & STREET		

REFERENCE:-
D - door - 1.00 x 2.10 , D1 - 0.76 x 2.10 ,
w - window - 1.20 x 1.20 , w1 - 1.20 x 1.50 ,
V - Ventilator - 0.90 x 0.60 ,
NOTE: ALL DIMENSION ARE IN METER
PLAN SCALE 1:100
WASTE WATER USED TO GARDEN PURPOSE.
PERCULATION PIT TO BE PROVIDED.

APPLICANT

LICENSED SURVEYOR
Er.S.KUMARAKANNAN.D C E
IDEAL CONSTRUCTION
MOBILE:9443554241,9677962320
JU2N - 2023 S.V