





APPLICANT : Mrs.M.JIHAN W/o.Mr.MOHAMED MOHIDEEN

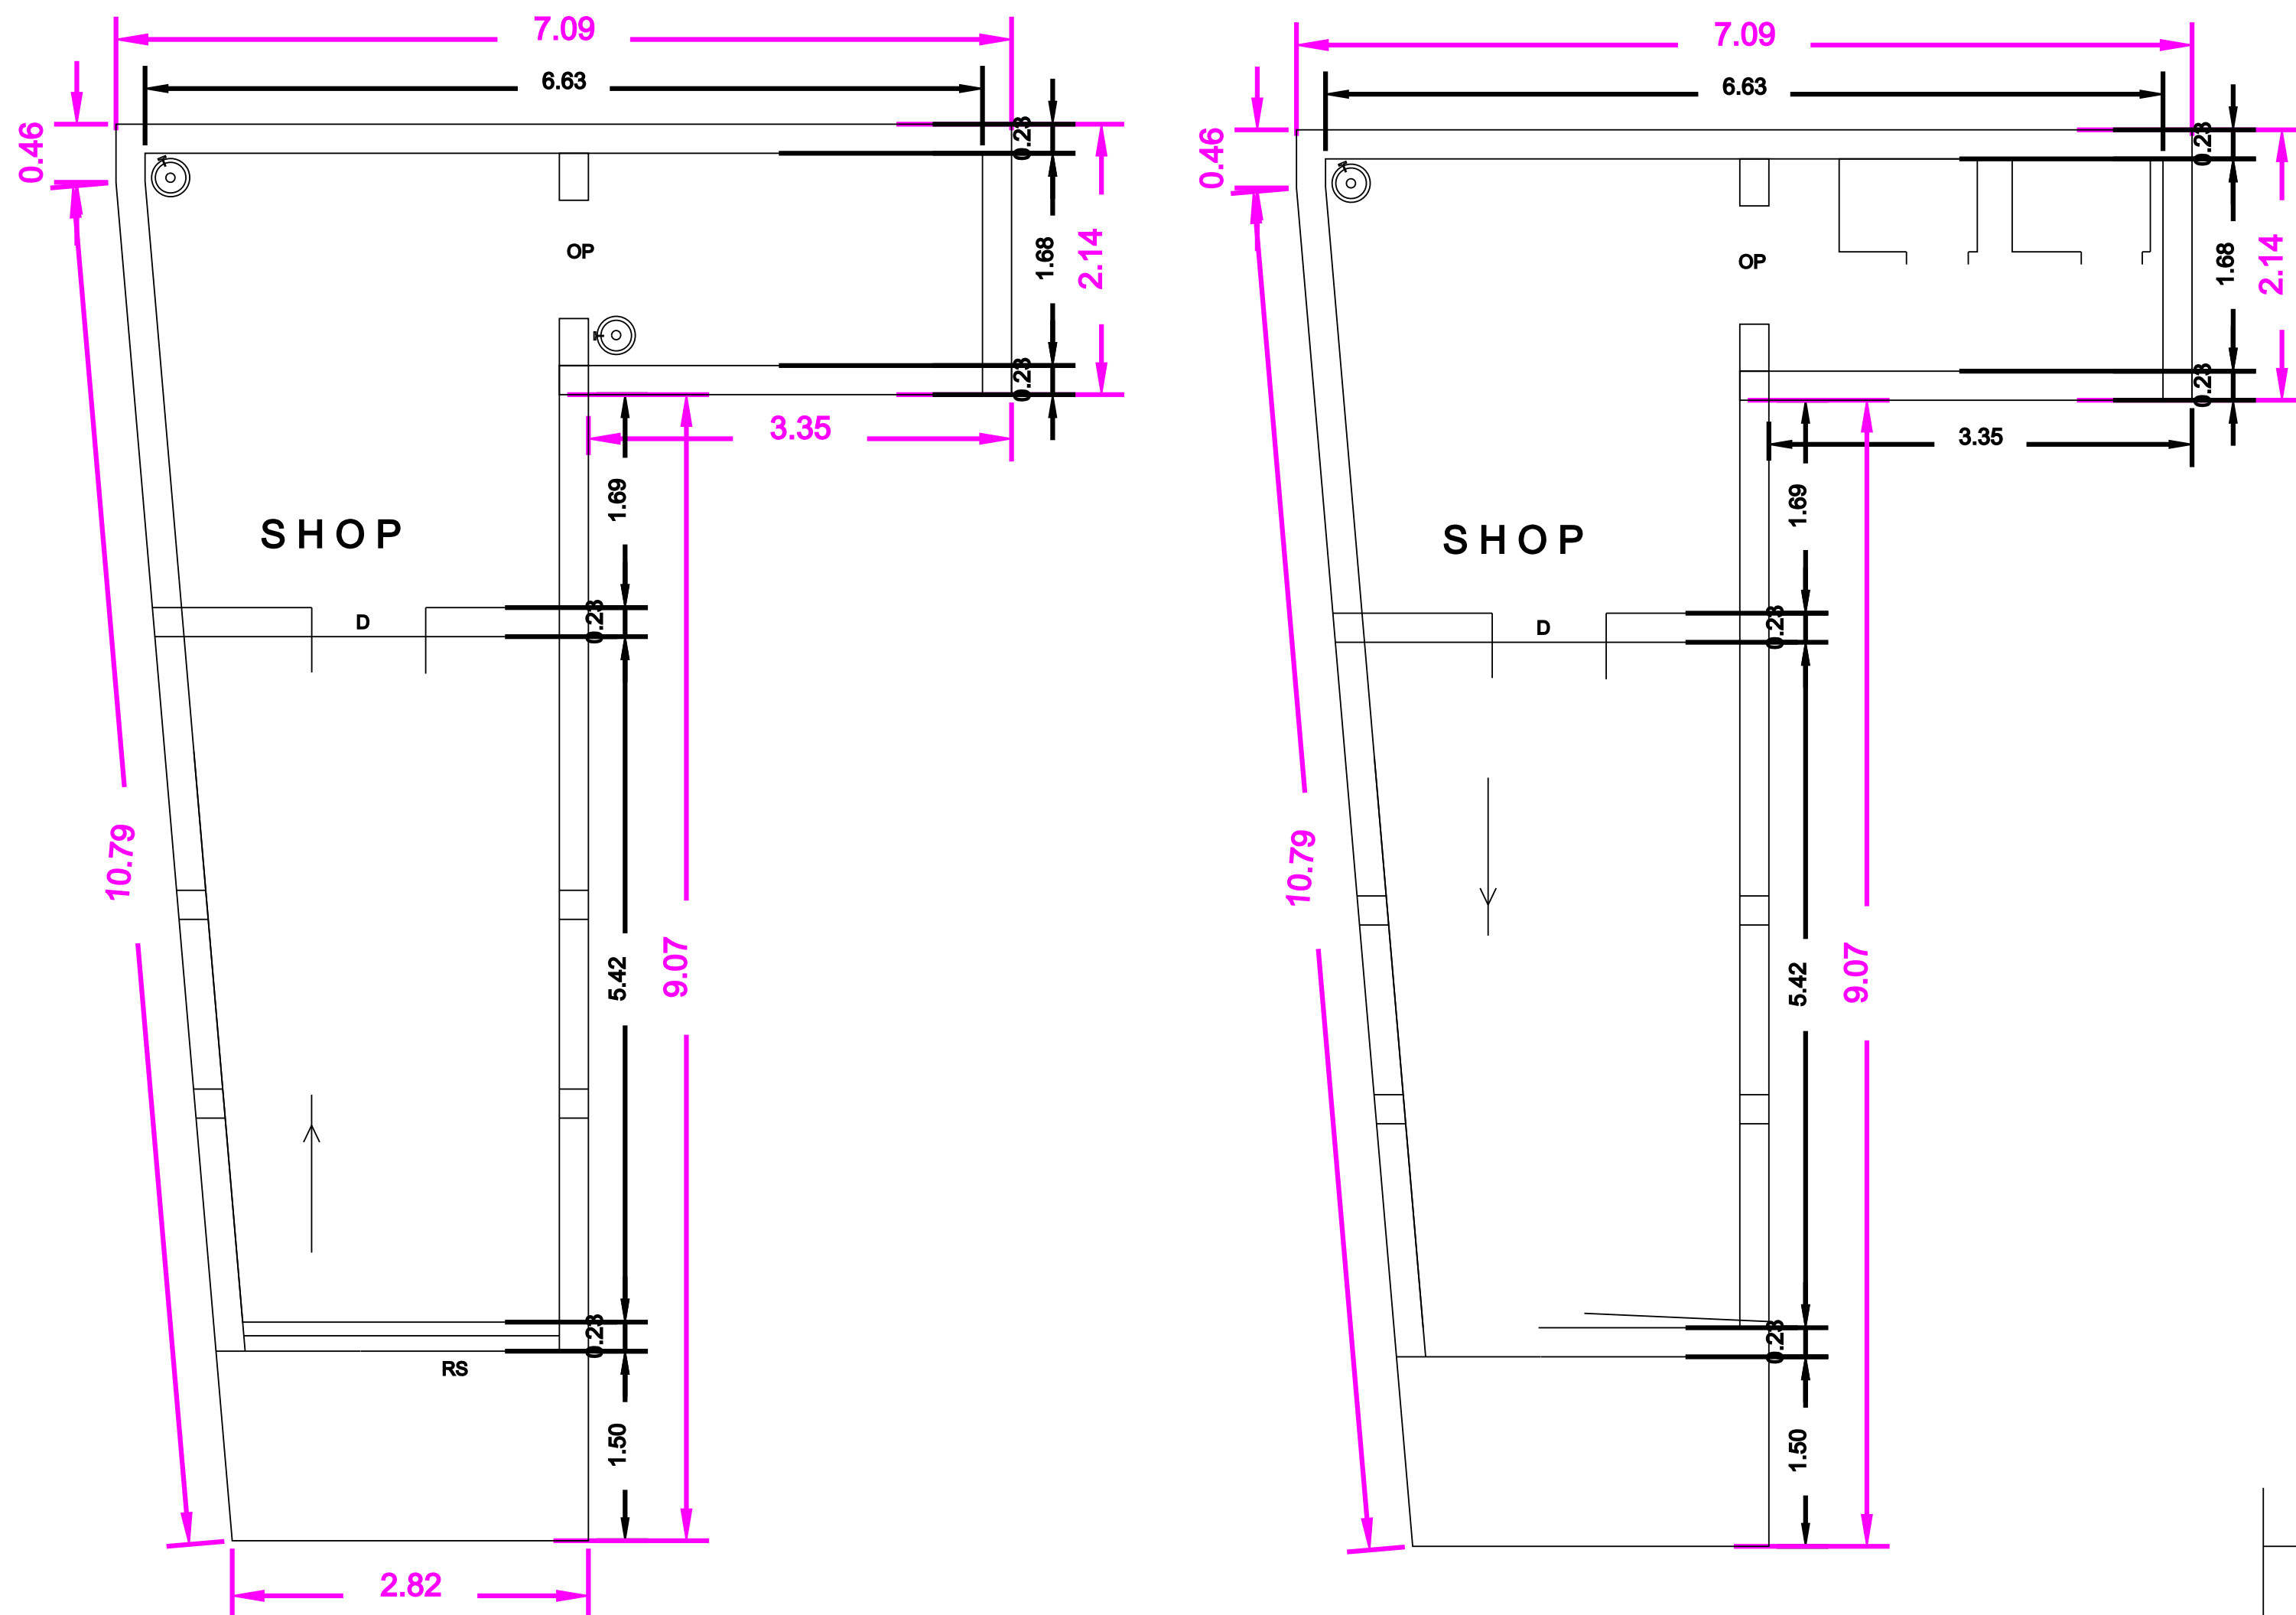


A schematic diagram showing a solar panel connected to a water tank and a pump. The solar panel is represented by a grid of cells. Wires connect it to a vertical water tank and a small circular pump. The label "SOLAR PANEL" is written below the panel.

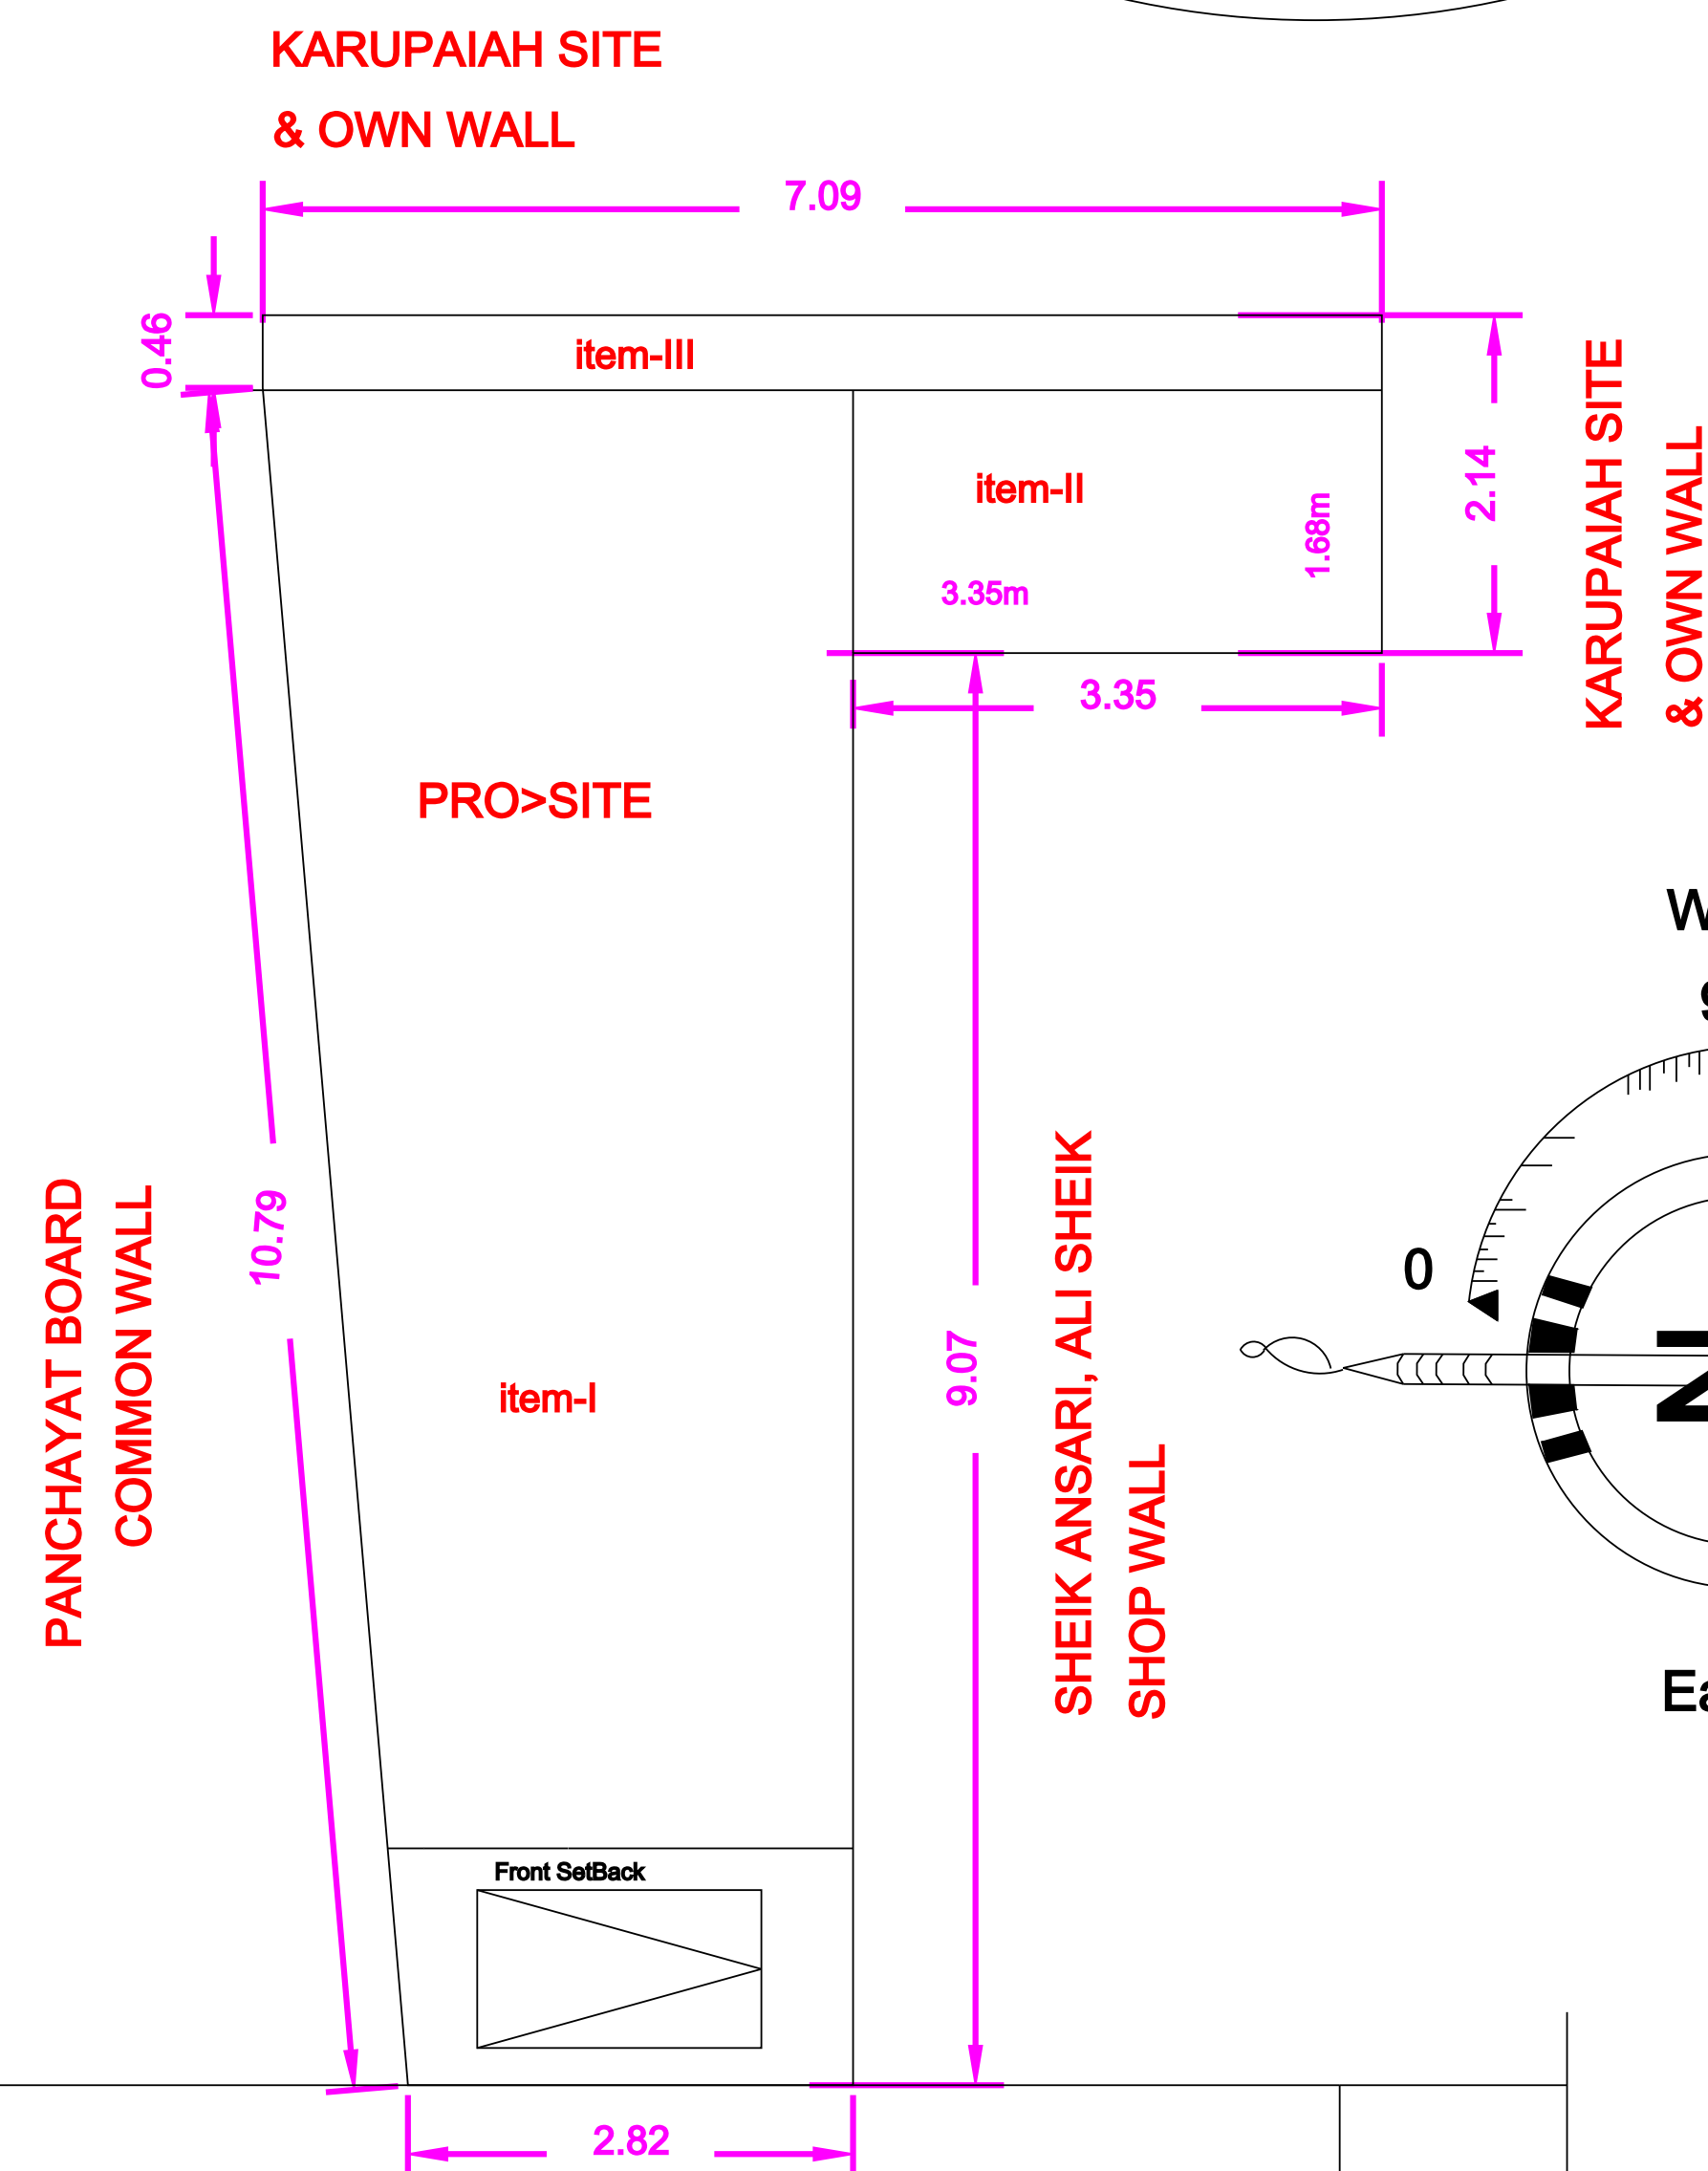

SITE PLAN
Not To Scale

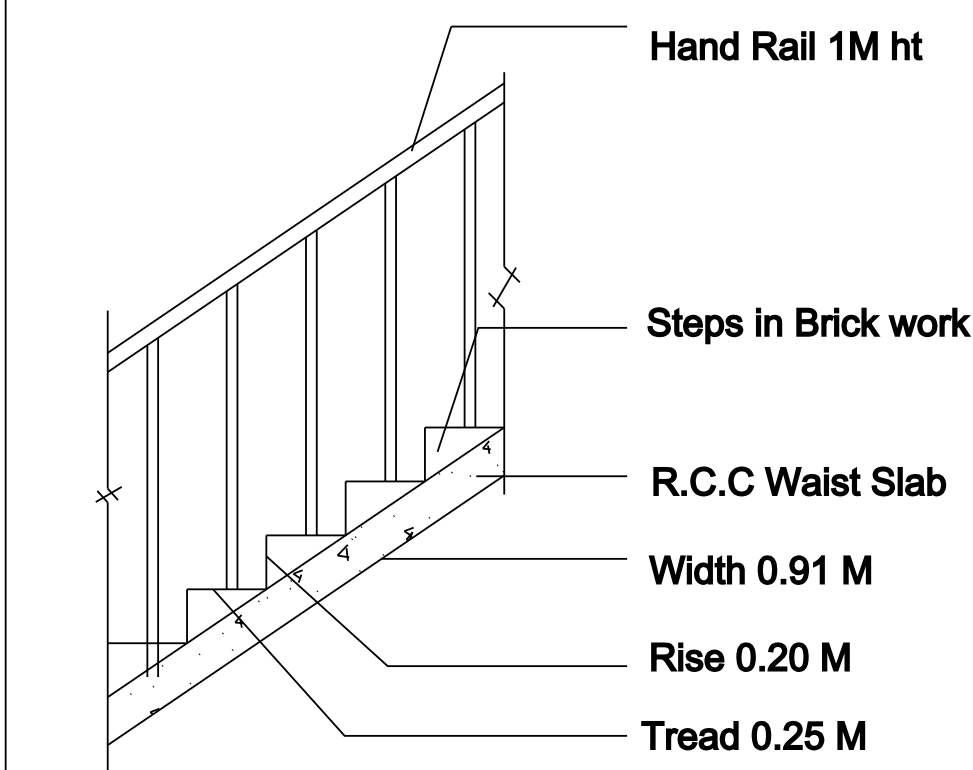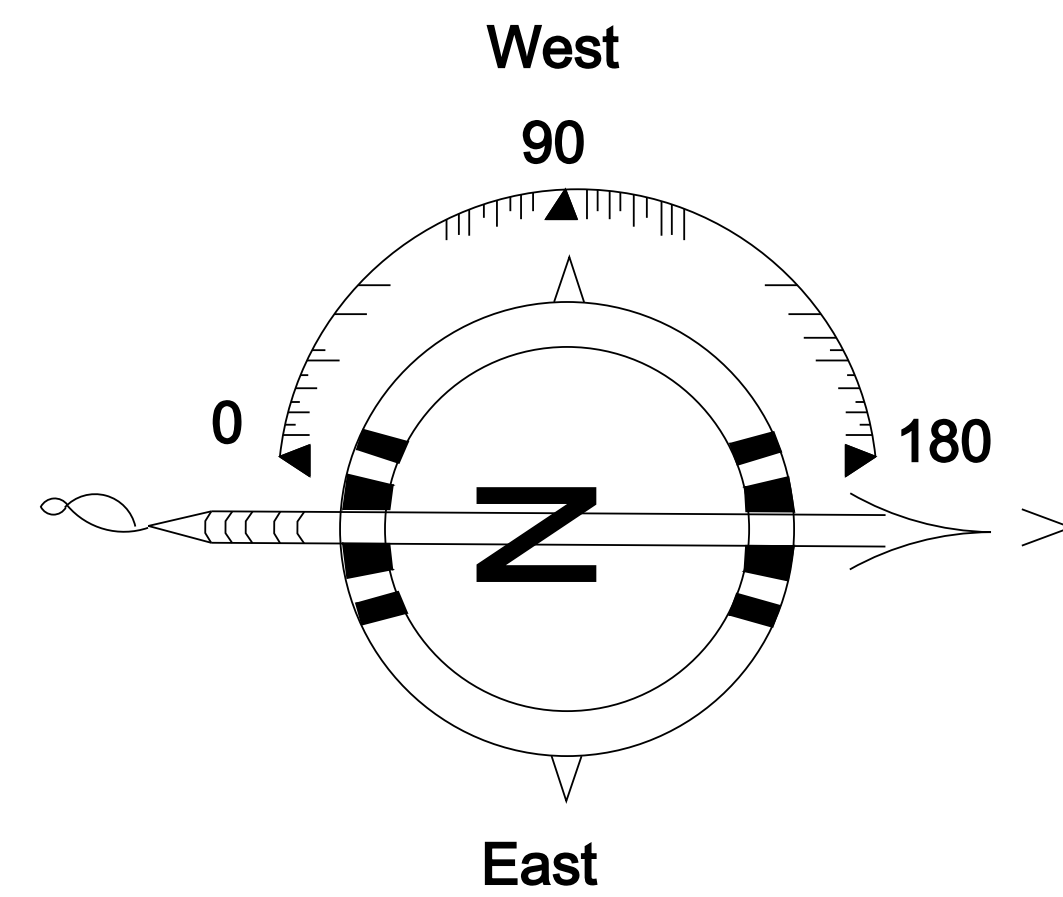

STAIRCASE DETAILS

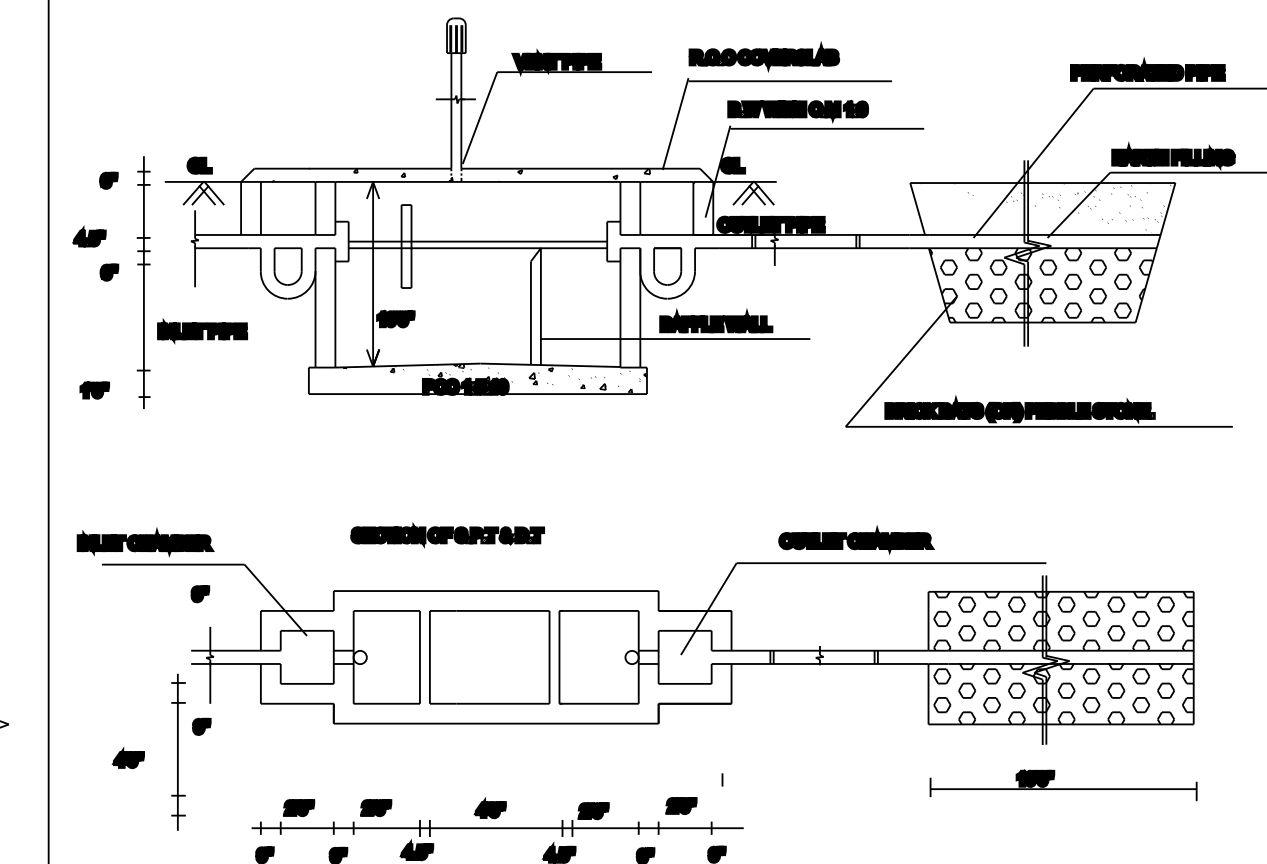

SEPTIC TANK DETAILS

Mrs.P.VALLIAMMAL
W/o.K.PERIYASWAMY

SCHEDULE OF JOINERY		
TYPE	DESCRIPTION	SIZE
RS	Rolling Shutter	7'-0" X 7'-0"
MD	DOOR	3'-6" X 7'-0"
D	DOOR	3'-0" X 7'-0"
D1	DOOR	2'-6" X 7'-0"
W1	WINDOW	3'-0" X 4'-0"
V1	VENTILATOR	2'-0" X 2'-0"

AREA STATEMENT	SQ.FT	SQ.M
SITE AREA AS DOCUMENT	478.045	44.44
PRO.SHOP G.FLOOR PLINTH AREA	428.63	39.82
PRO.SHOP G.FLOOR CARPET AREA	349.62	32.48
PRO.SHOP F.FLOOR PLINTH AREA	428.63	39.82
PRO.SHOP F.FLOOR CARPET AREA	349.62	32.48
TOTAL BUILTUP AREA	857.26	79.64
OPEN SPACE AREA	49.415	4.62
EXG.HOUSE DEMOLITION AREA	45.00	4.18
ROAD / STREET		
PERCENTAGE OF SITE COVERAGE	=	89.66%
FSI (FLOOR SPACE INDEX) AREA =		1.79

OFFICE

LICENSED BUILDING SURVEYOR (LBS)

Er.R.KARTHIKEYAN D.C.E
Builder & Licensed Surveyor
RAM>CONSTRUCTION
Opt to Tilak Vidyalyaya School,
Kallidaikurichi-627416
Mob : 9629845283

ALL DIMENSIONS ARE IN METER

