
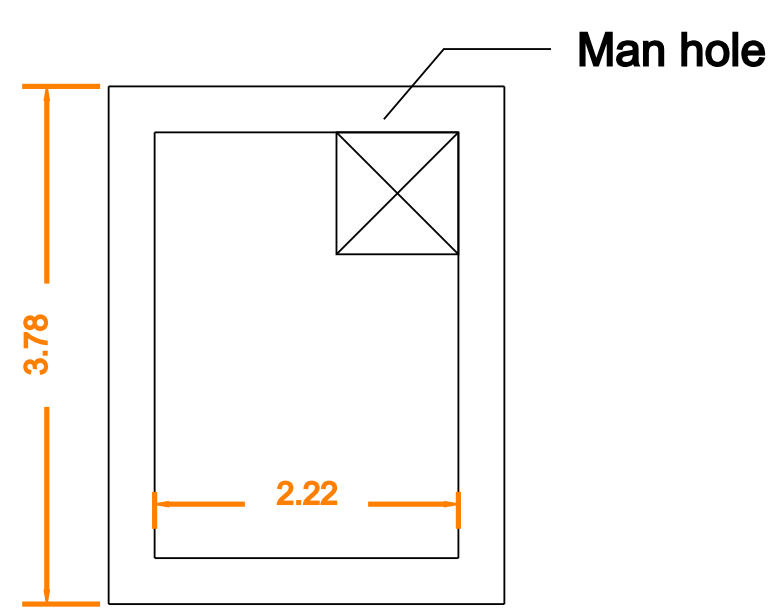
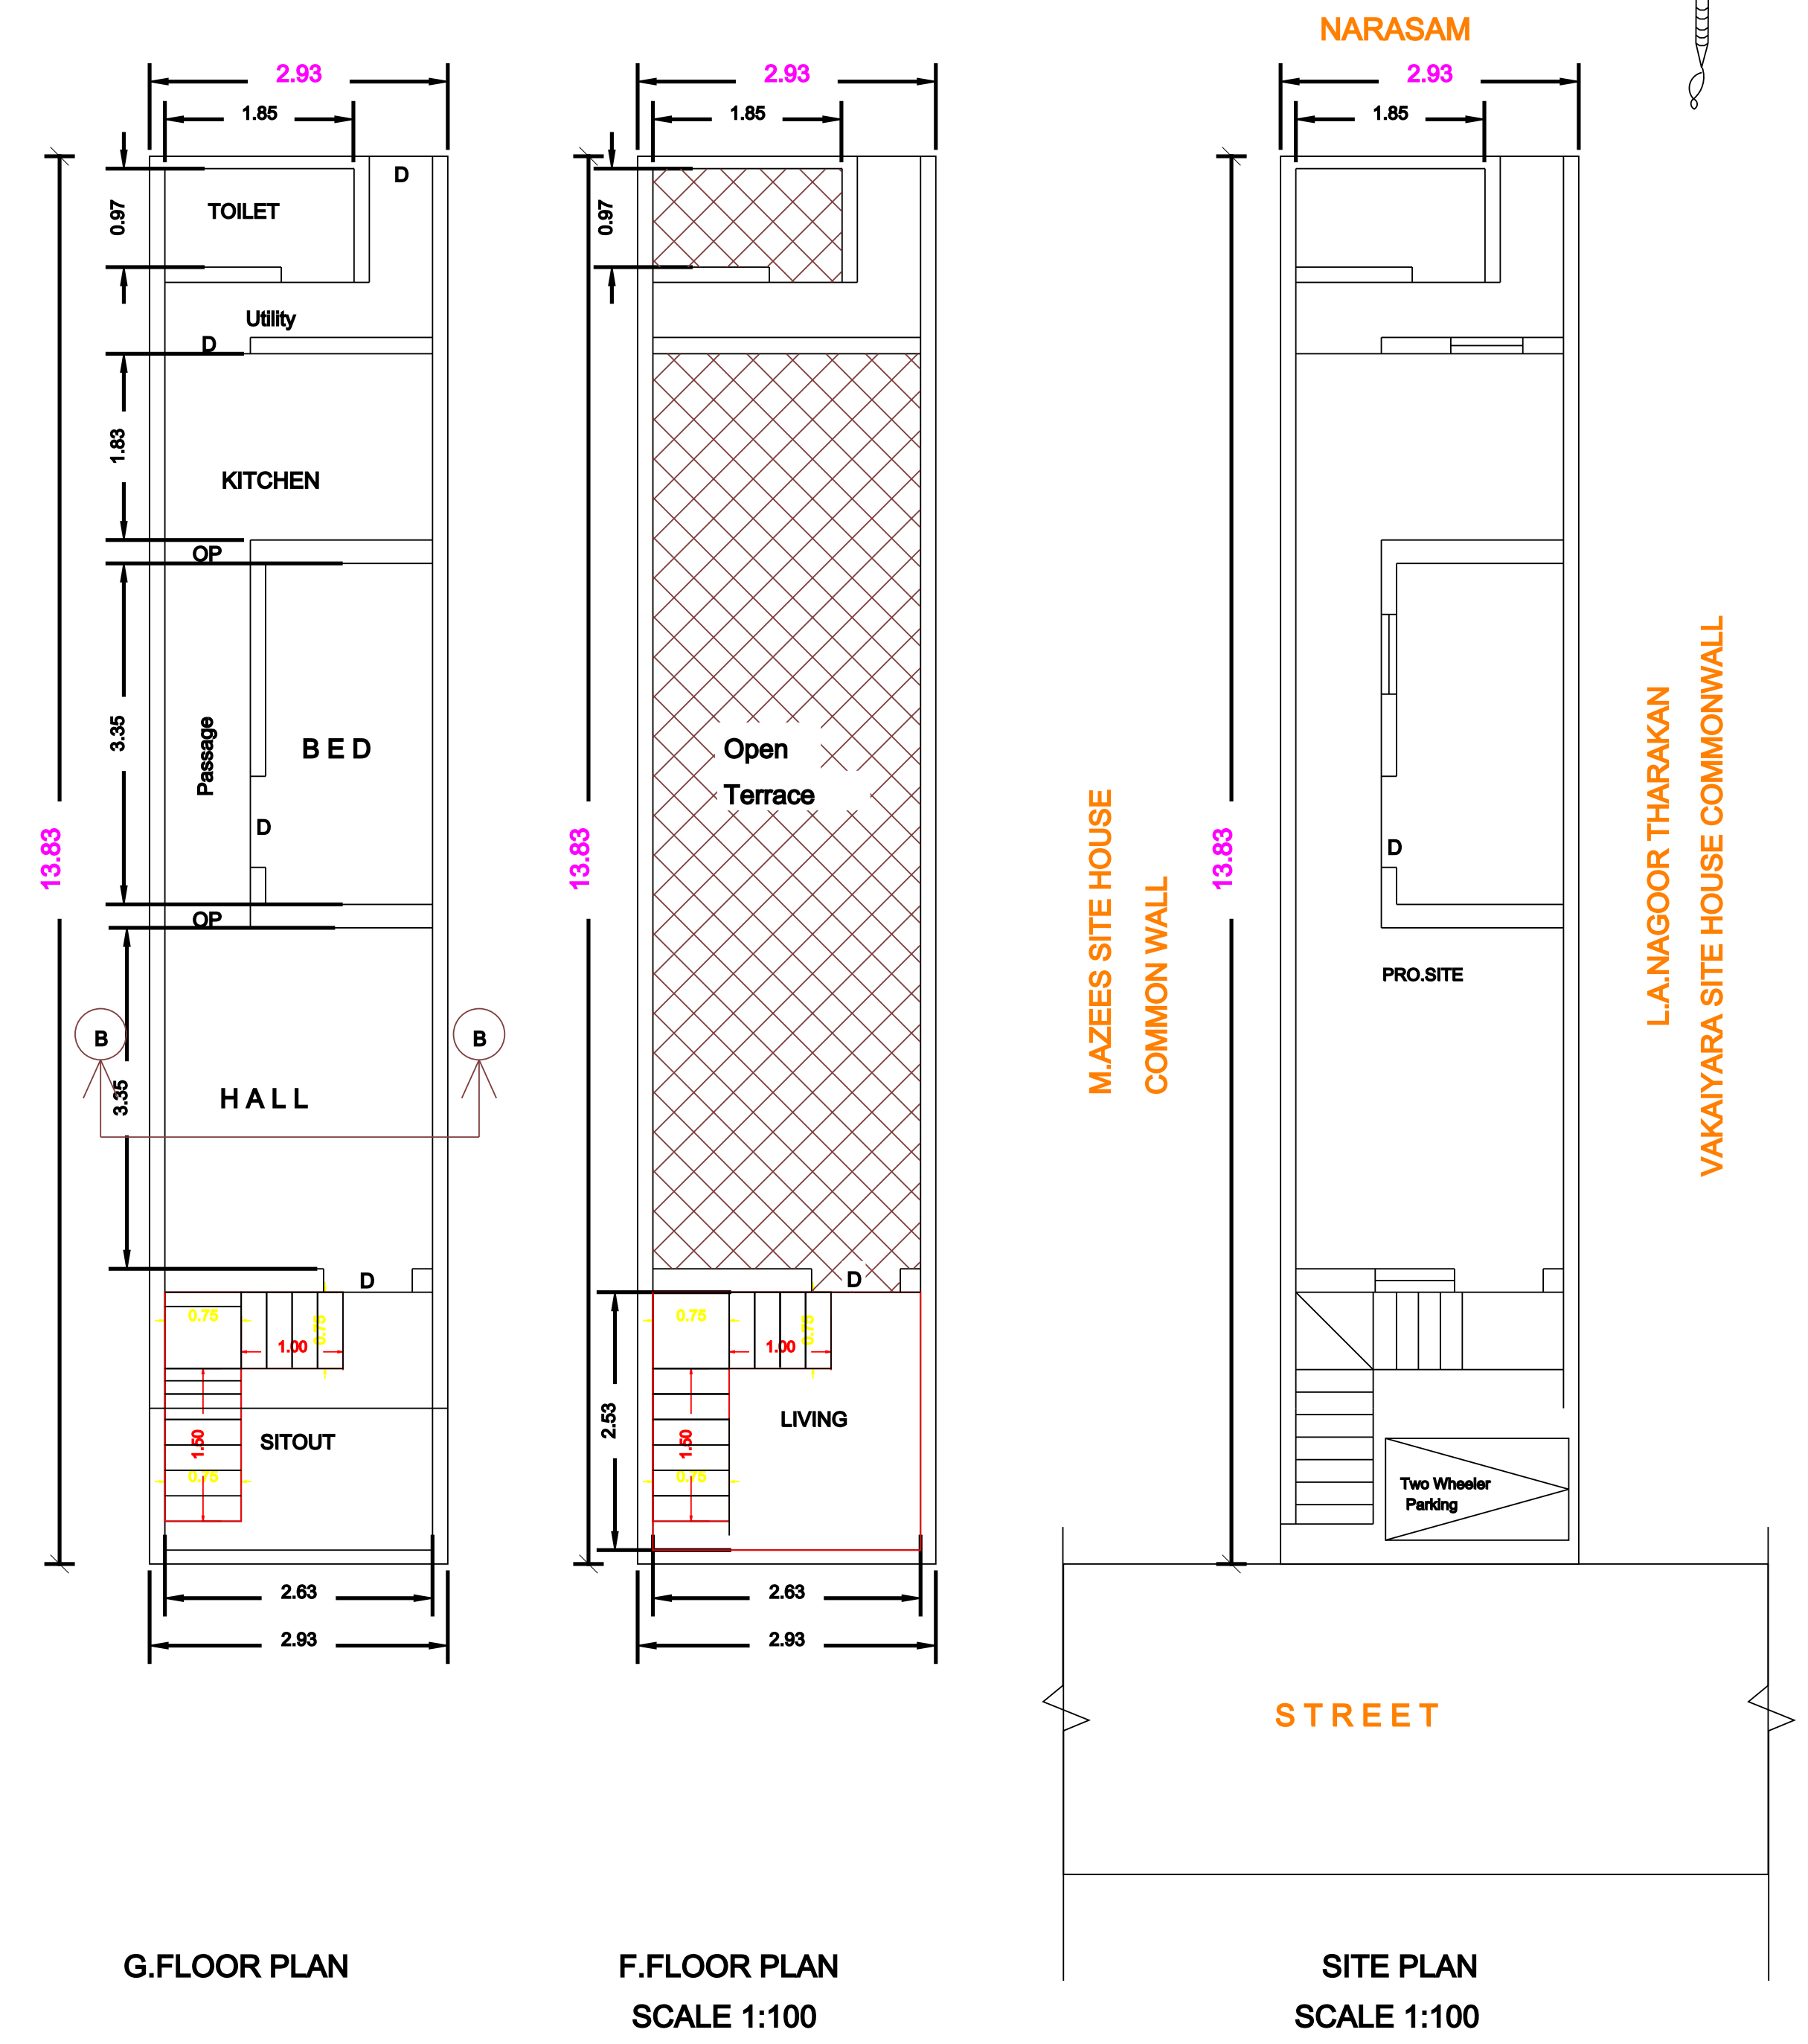



PLAN SHOWING THE PROPOSED CONSTRUCTION OF A RESIDENTIAL BUILDING G.FLOOR & F.FLOOR
IN THE PLACE OF DISMANTLED EXG.HOUSE D.NO:81/31B, SURVEY NO:652/26, WARD NO:04, CHINNA PALLIVASAL
STREET, NORTH KALLIDAIKURICHI TW, KALLIDAIKURICHI SPL GRADE TOWN PANCHAYAT AT TIRUNELVELI DT.

APPLICANT : Mr.O.M.SHEIK SYED ALI C/O.Mr.O.S.MOHIDEEN


ALL DIMENSIONS ARE IN METER

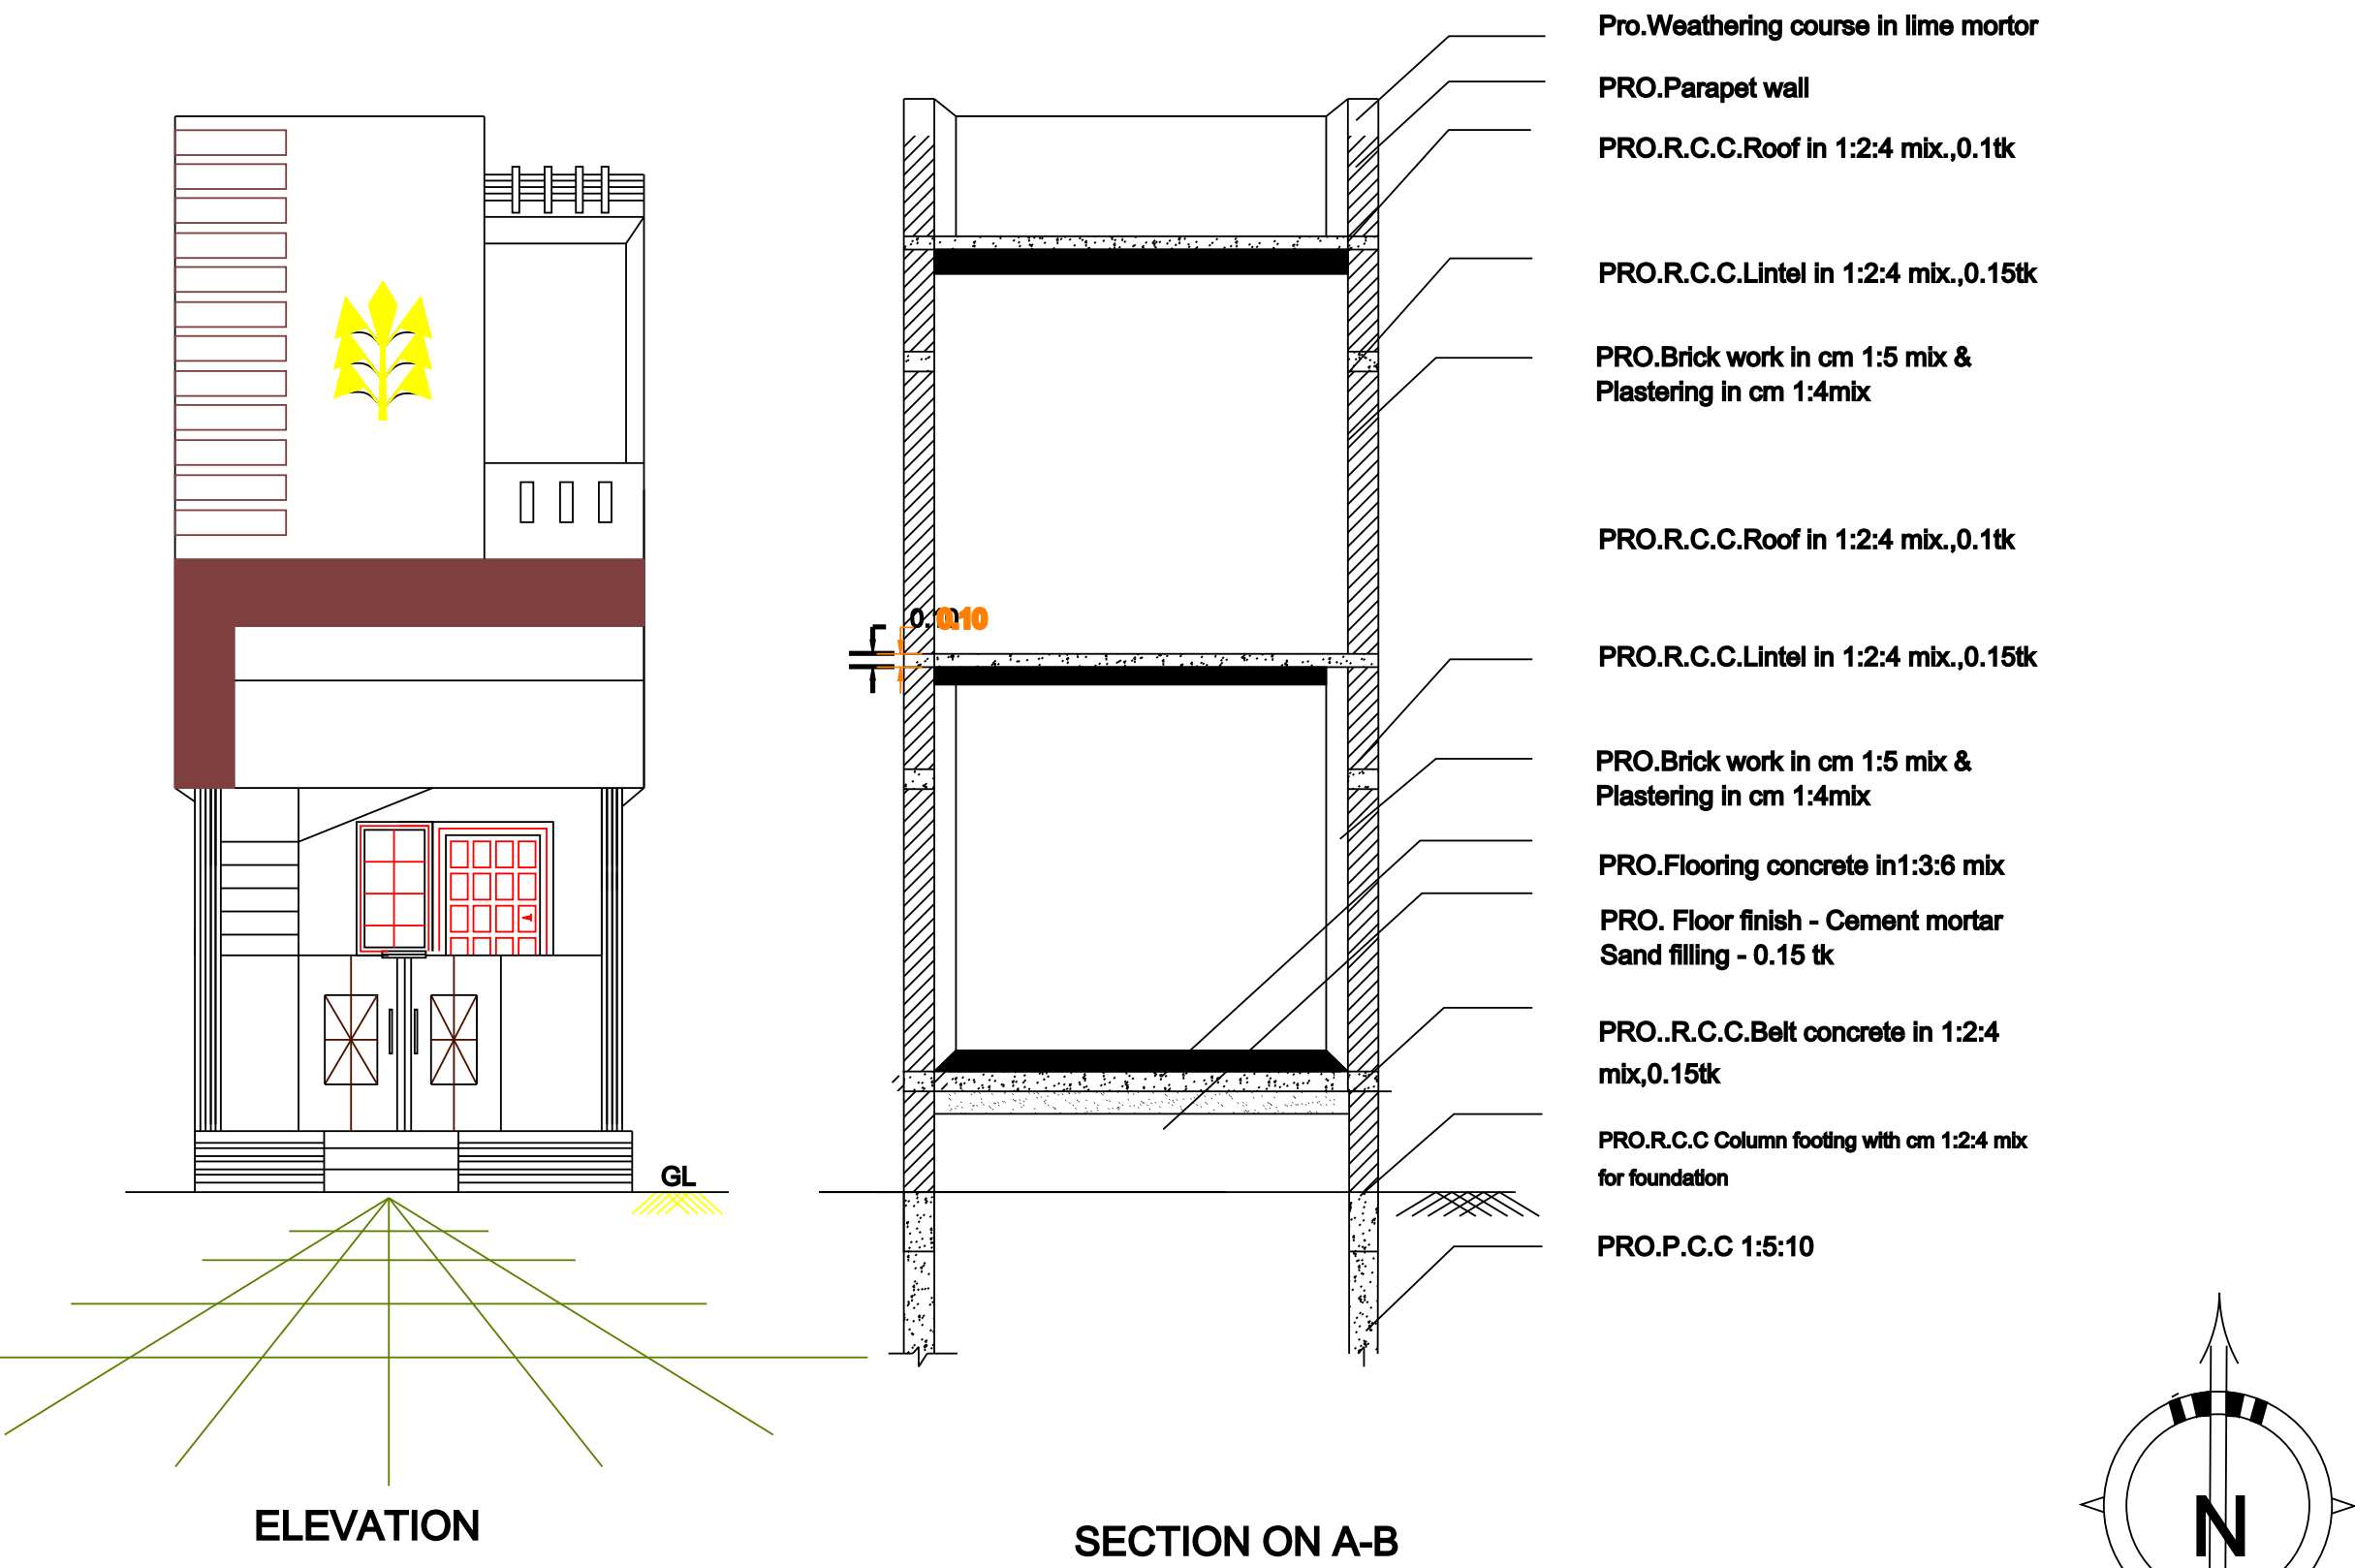


PLAN

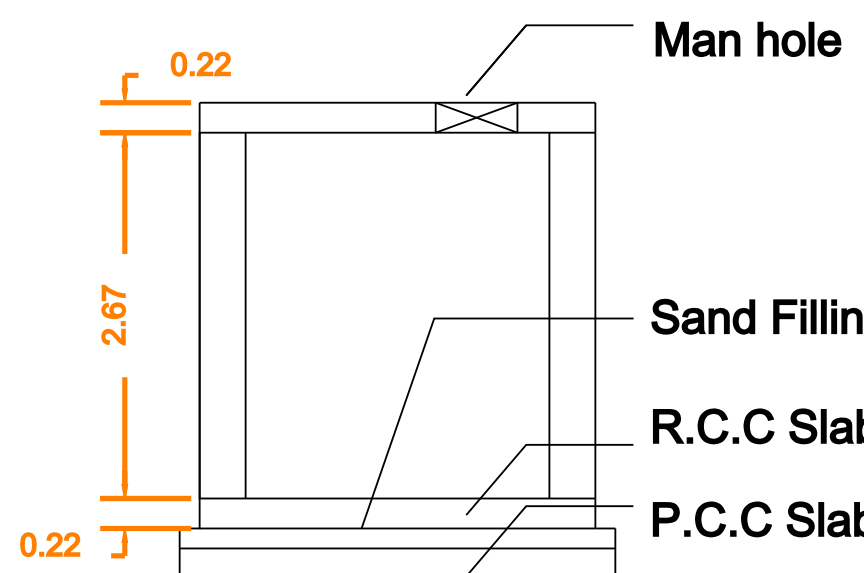


SUMP DETAILS

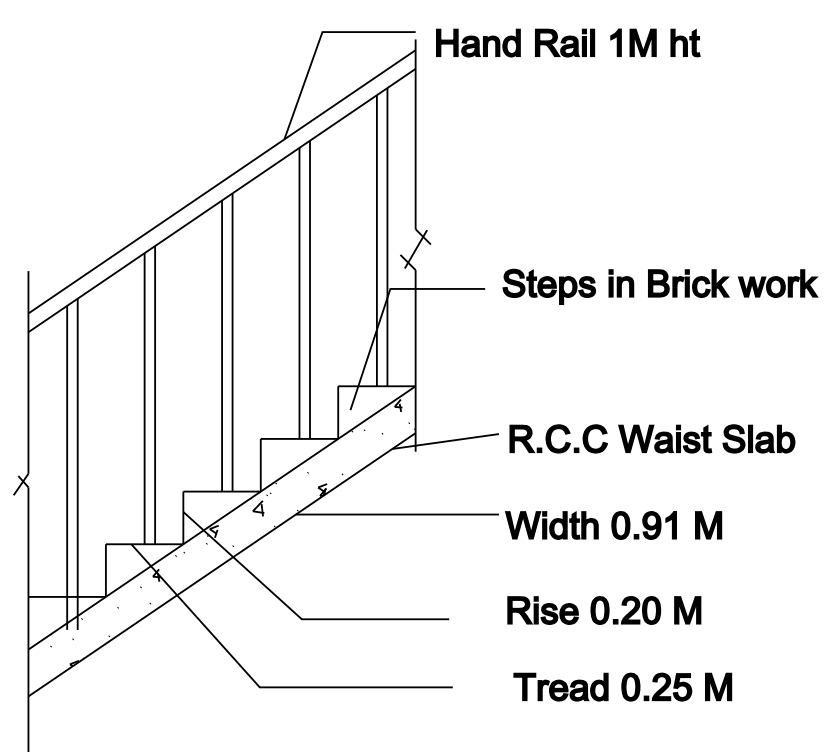


STAIRCASE DETAILS

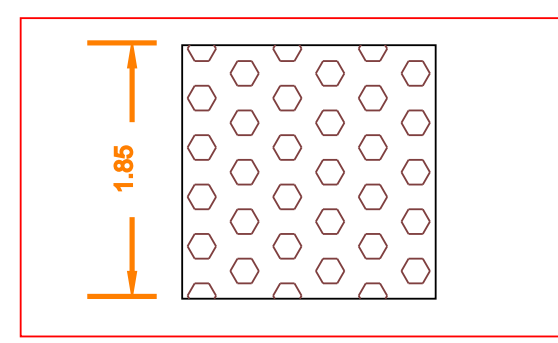


PLAN

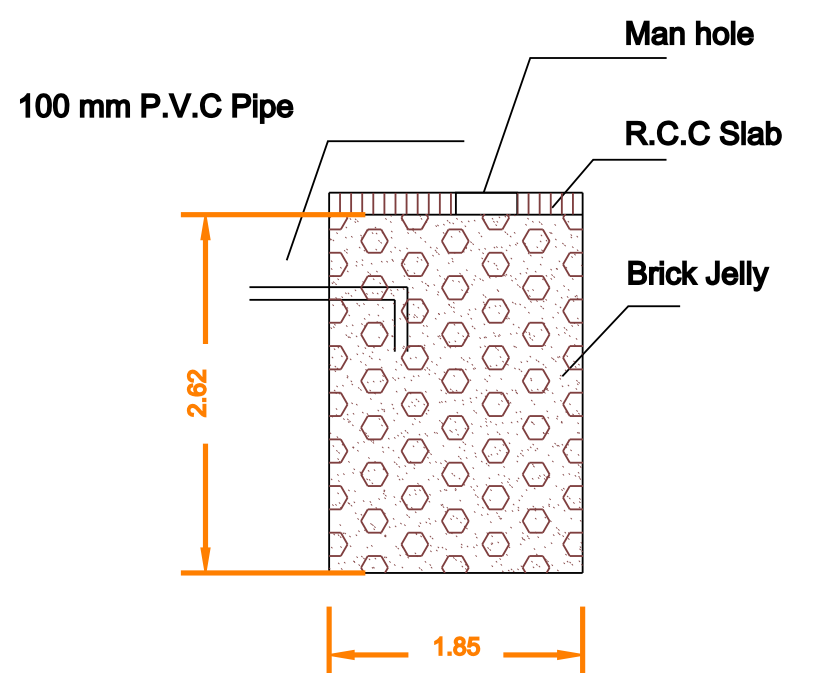

SECTION OF RAINWATER COLLECTION TANK

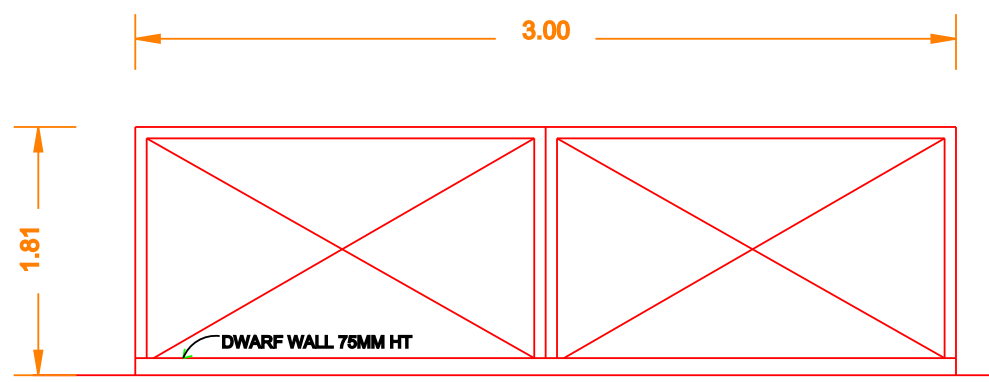

MAIN GATE

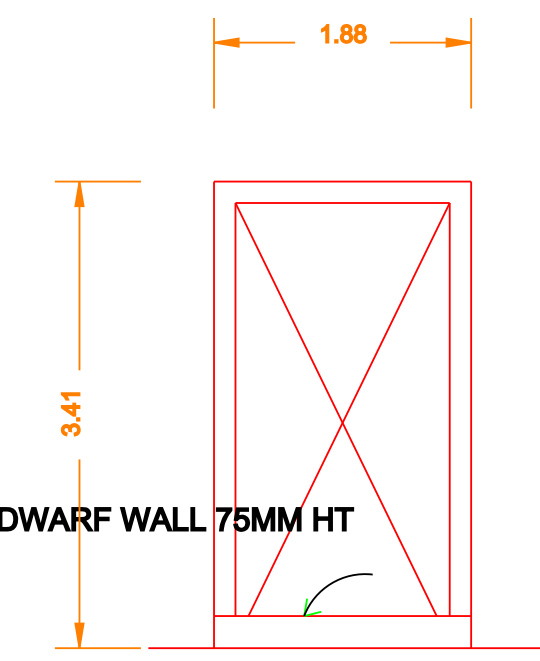

WICKET GATE

AREA STATEMENT DOC.NO: 36/1996		SQ.FT	SQ.M
	PLOT EXTENT AS PER DOCUMENT	436.4594	40.55
	PRO.G.F.PLINTH AREA	387.94	36.04
	PRO.G.F.CARPET AREA	263.93	24.52
	PRO.F.F.PLINTH AREA	91.49	8.50
	PRO.F.F.CARPET AREA	55.97	5.20
	TOTAL BUILTUP AREA	479.43	44.54
	OPEN SPACE AREA	48.52	4.51
	DEMOLITION AREA	269.10	25.00
FSI = TOTAL BUILD UP AREA = 1.09 SITE AREA		PERCENTAGE OF SITE COVERAGE	- 88 %
SCHEDULE OF JOINERY			
TYPE	DESCRIPTION	WIDTH	HEIGHT
MD	MAIN DOOR	3'-6"	7'-0"
D	DOOR	3'-0"	7'-0"
D1	DOOR	2'-6"	7'-0"
W/V	WINDOW/VENTILATOR	4'-0"	4'-0"
W1	WINDOW	3'-0"	4'-0"
V1	VENTILATOR	2'-0"	2'-0"
OFFICE USE			
APPLICANT		Er.R.KARTHIKEYAN D.C.E, Builder & Licensed Surveyor RAM>CONSTRUCTION Opt to Tilek Vidyalaya School, Kallidaikurichi-627416 Mob: 9629845283	
Mr.O.M.SHEIK SYED ALI C/O.Mr.O.S.MOHIDEEN		LICENSED ENGINEER	