
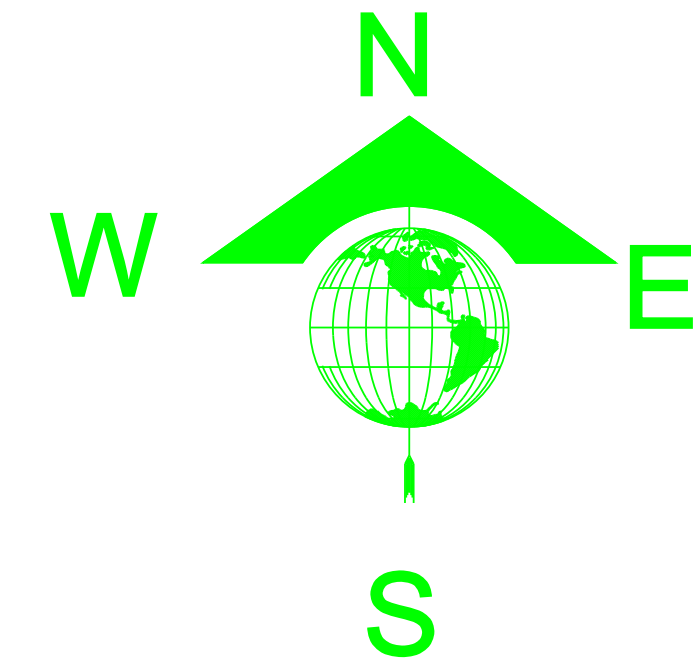




PLAN SHOWING IN THE PROPOSED CONSTRUCTION OF RCC ROOF RESIDENTIAL GROUND&FIRST FLOOR BUILDING

THE IN SURVEY NO:405,NEW SUB-DIVISION NO:405/1,1A ,1A2,AT ,SAI BABA NAGAR,KAMARAJ STREET,

B.BANDARAPALLI,NATTRAMPALLI TOWN PANCHAYAT,NATTRAMPALLI TALUK,TIRUPATTUR DIST,

OWNER BY:Mr.R.EADHIRNANDHAN S/O Mr.RAJENDIRAKUMAR.

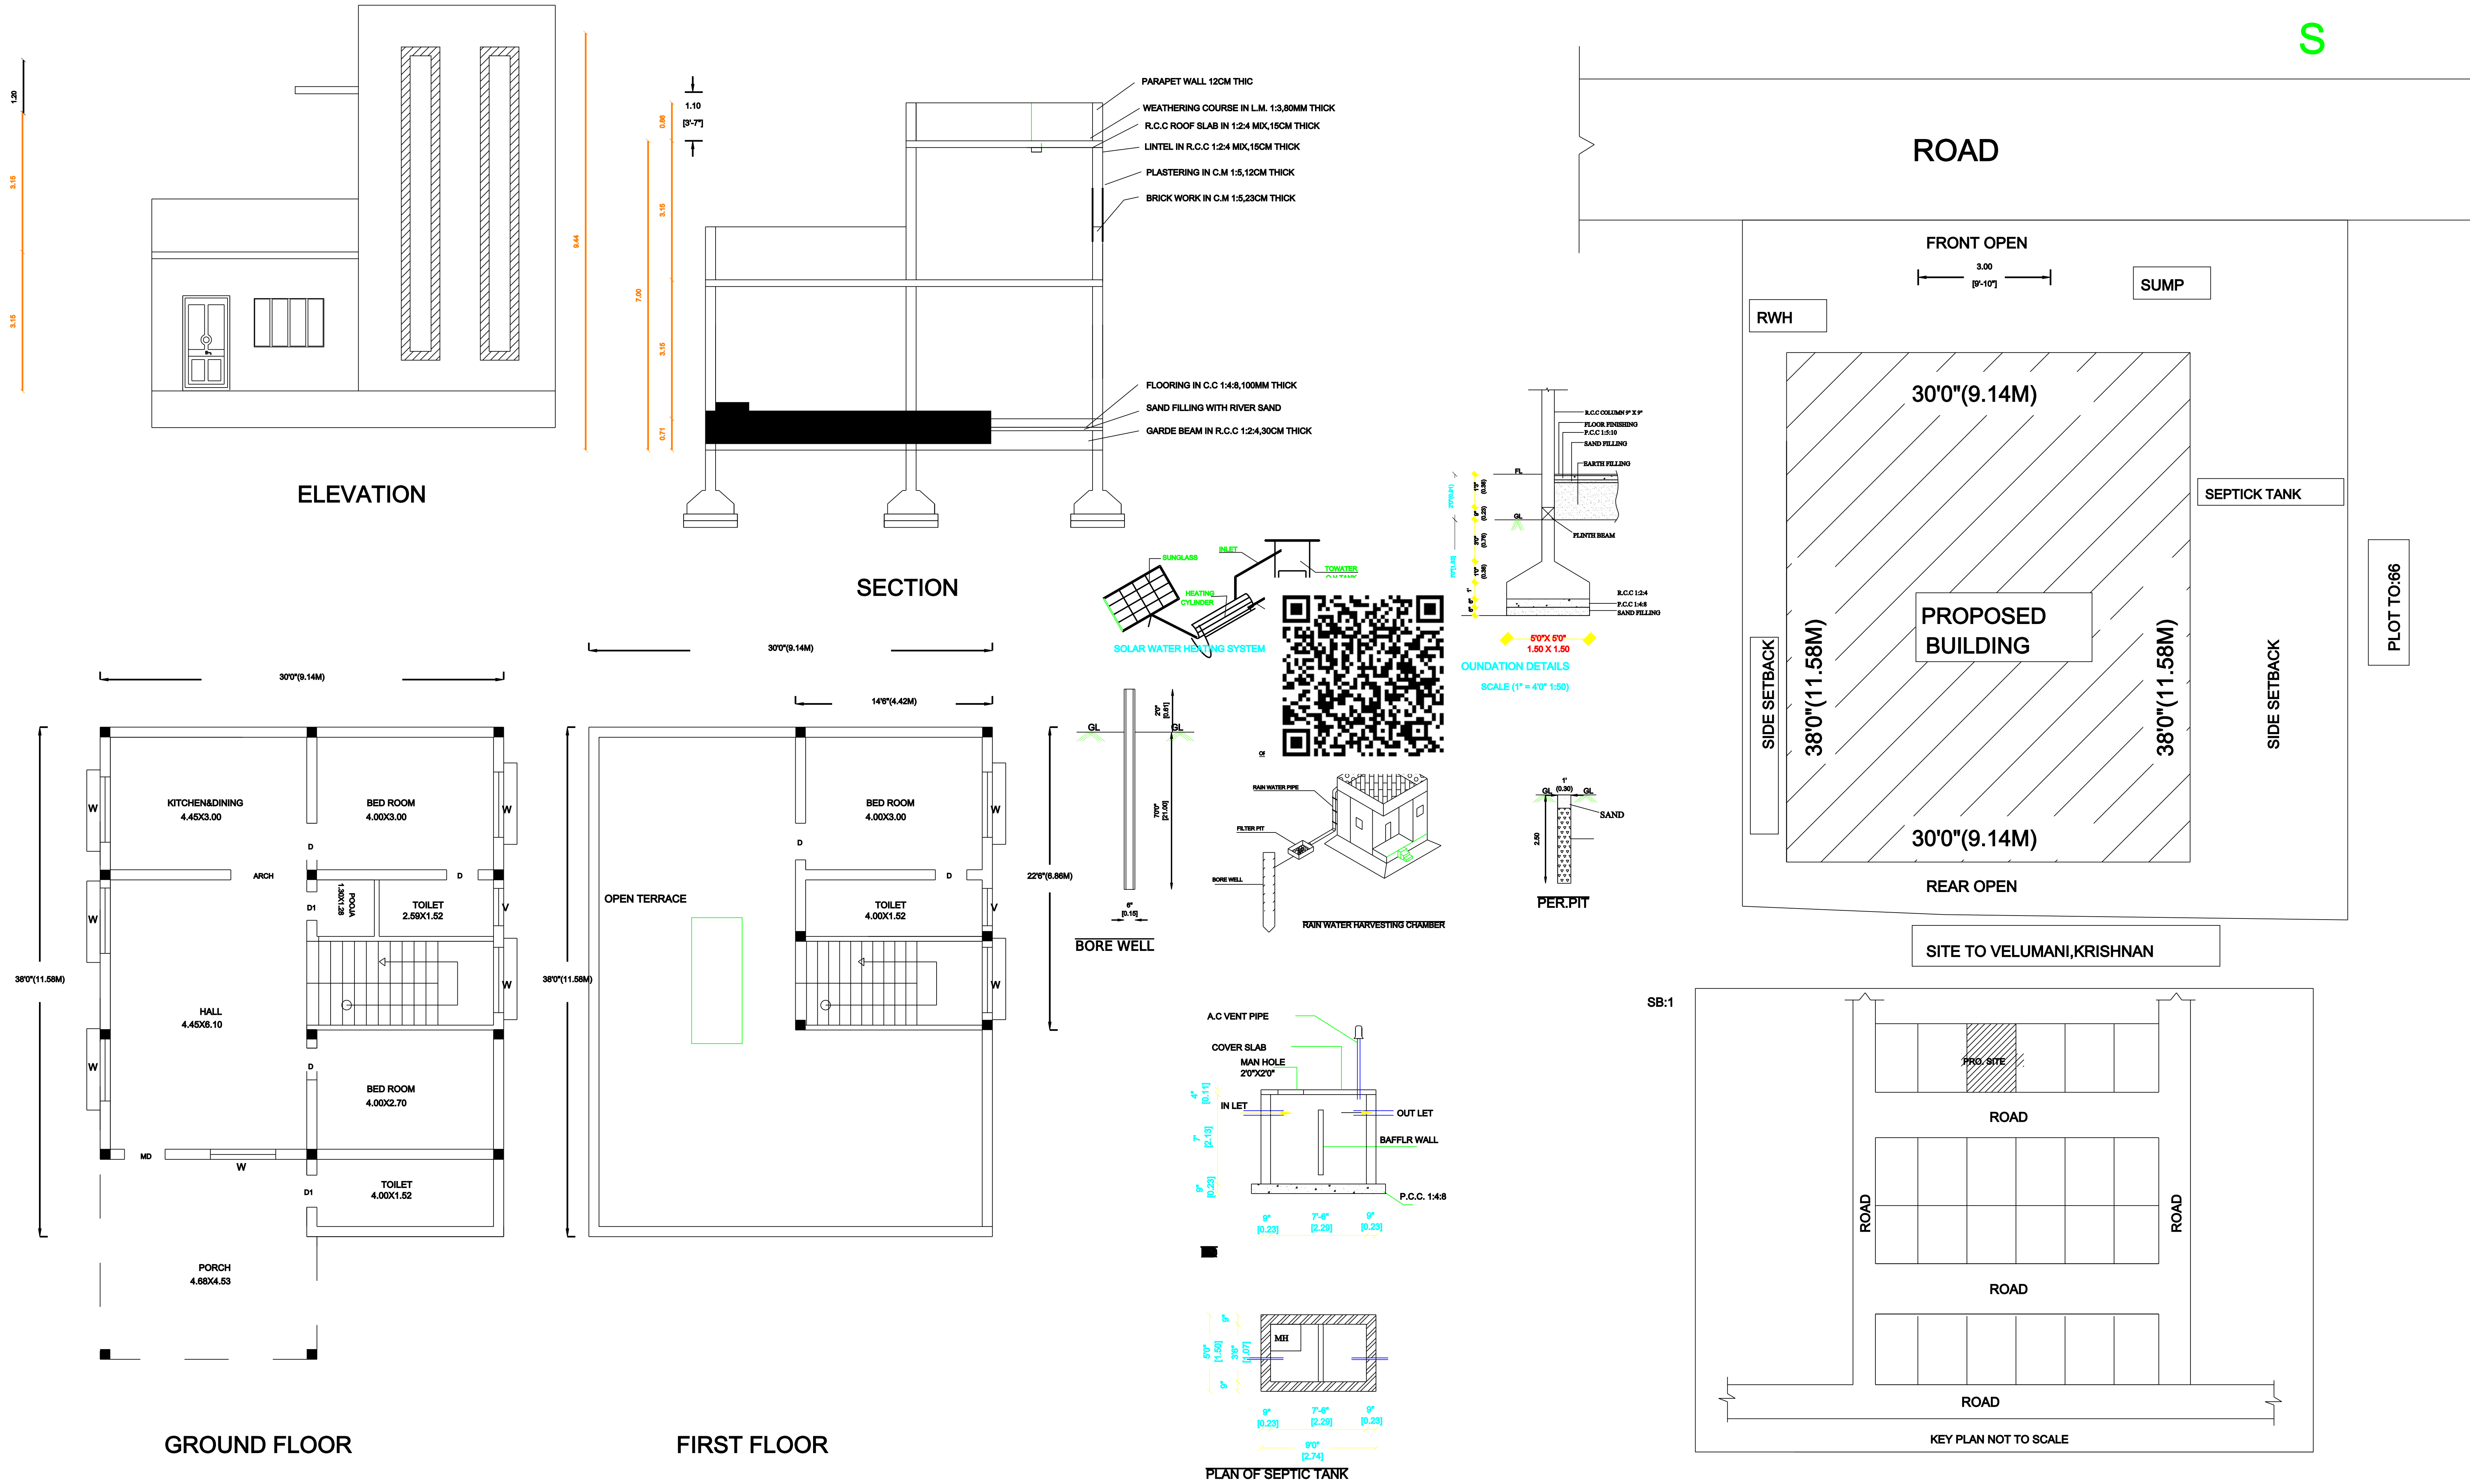

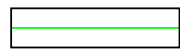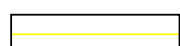AREA DETAILS :		SQFT	SQMT
TOTAL AREA OF THE TSLR ..		2321.68	215.77
TOTAL AREA AS PER DOCUMENT		2319.00	215.52
PROPOSED CONSTN.IN G.F. ..		1140.00	105.94
PROPOSED CONSTN.IN F.F..		326.25	30.32
TOTAL CONSTN.AREA ..		1466.25	136.39
OPEN SPACE ..		1179.00	109.57
PLOT COVERAGE	=	$\frac{1140.00}{2319.00}$	= 0.49%
F.S.I.	=	$\frac{1466.25}{2319.00}$	= 0.62
JOINERIES :			
RS ... R.SHUTTER 2.13 X 2.13			
D1 ... DOOR 0.91 X 2.13			
W ... WINDOW 1.21 X 1.21			
W1 ... WINDOW1.06 X 1.21			
GW ... WINDOW 2.13 X 1.52			
V ... VENTILATOR 0.76 X 0.76			
LEGEND :			
OWNER'S BOUNDARY IN.....			
PRO. CONSTN AREA IN			
EXI- ROAD / STREET IN			
Applicant's Name : Mr.R.EADHIRNANDHAN,			
ENGINEER			
Er.S.ARCHANAPRIYA., B.E			
SUN BUILDERS			
LICENSED BUILDING SURVEYOR			
R.C.S MAIN ROAD, NATTARAMPALLI			
TIRUPATTUR DIST.			
CELL: 7339589586			
9500855252			
FOR OFFICE USE			