
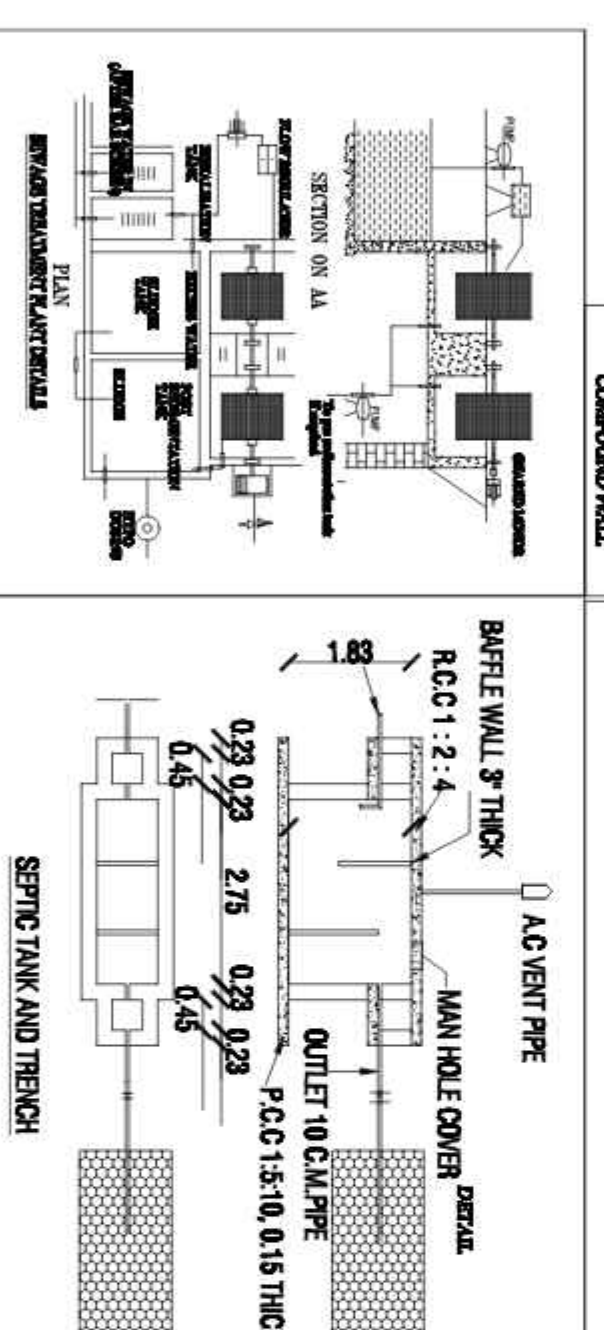
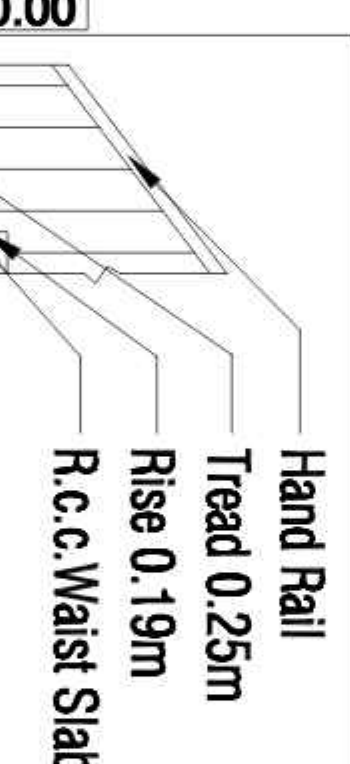
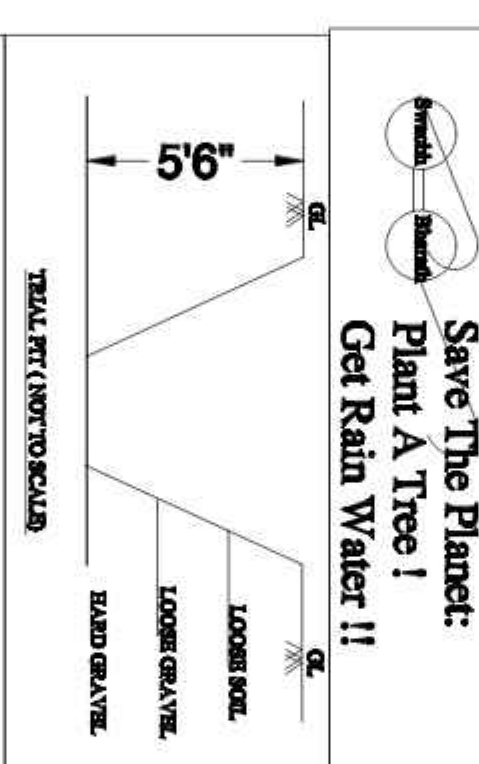
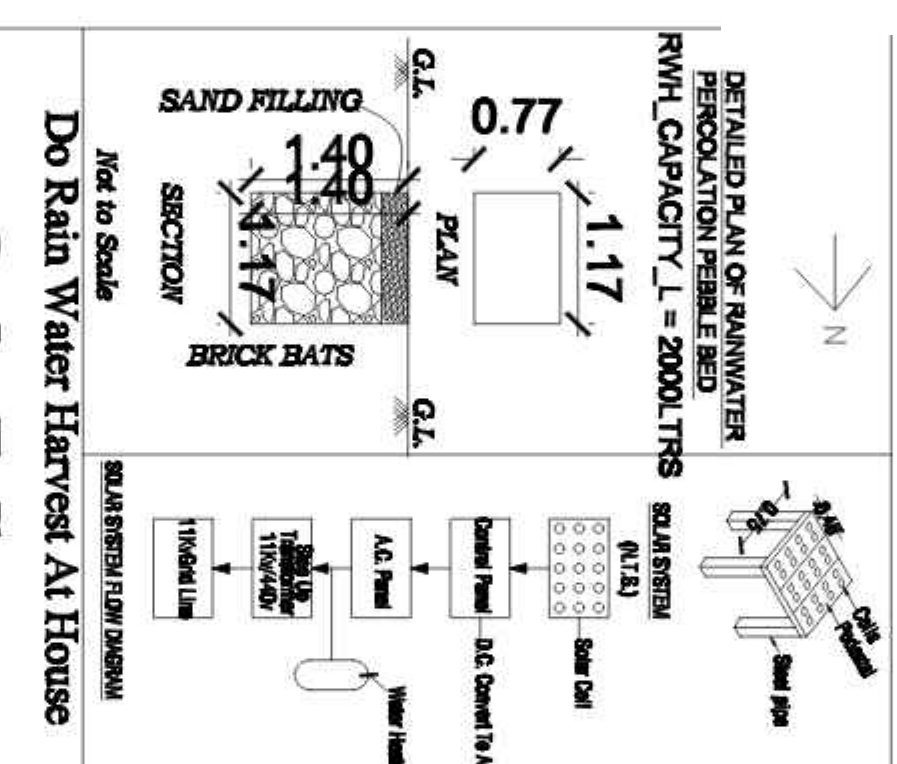
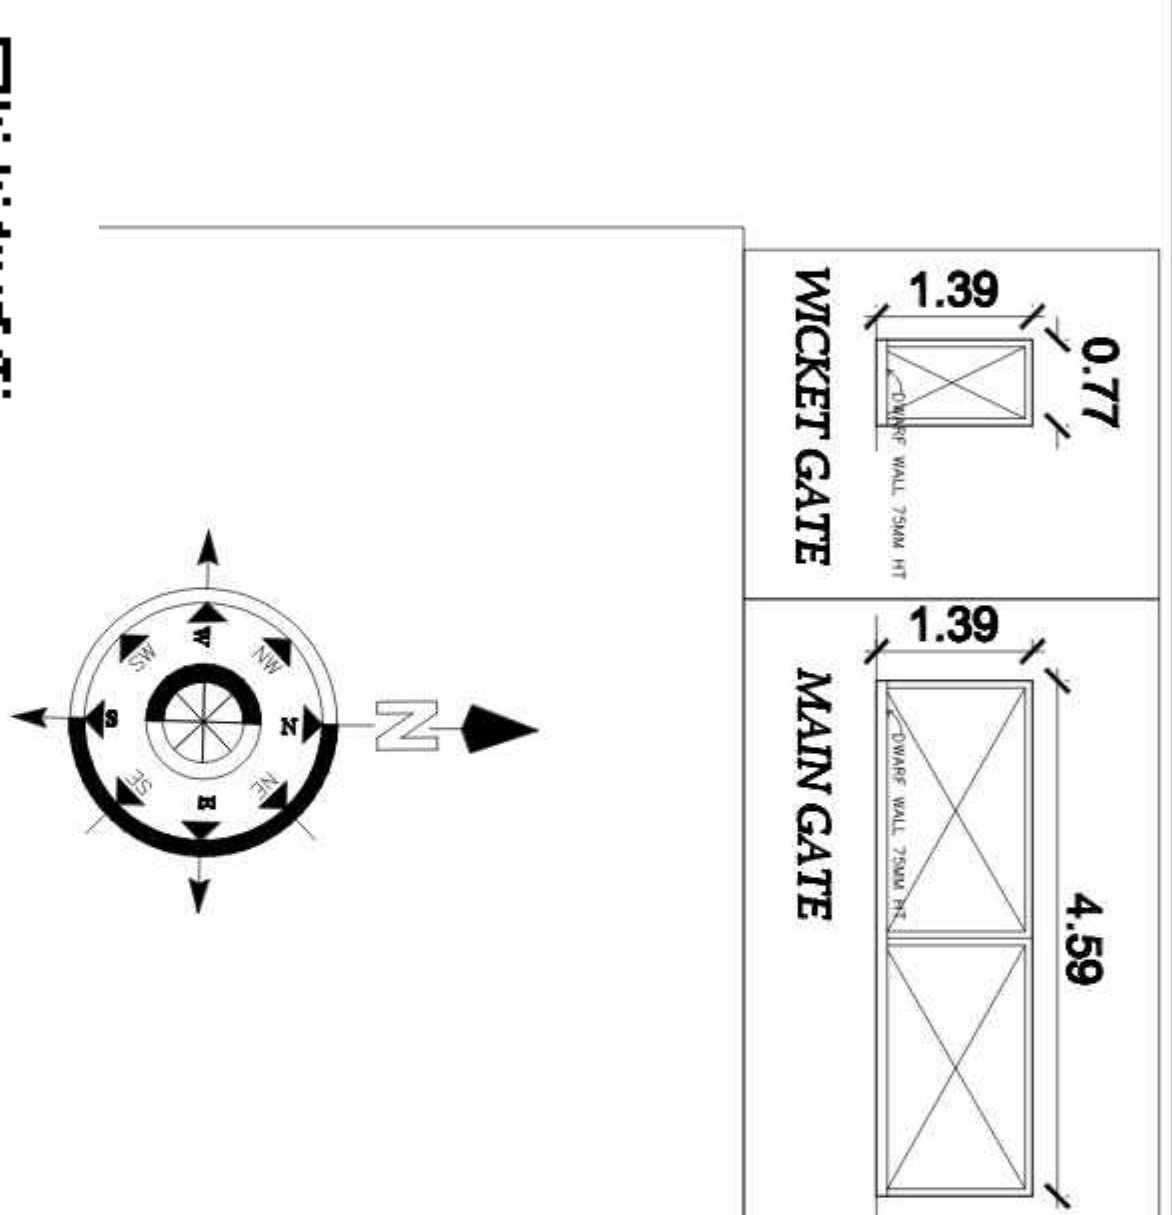
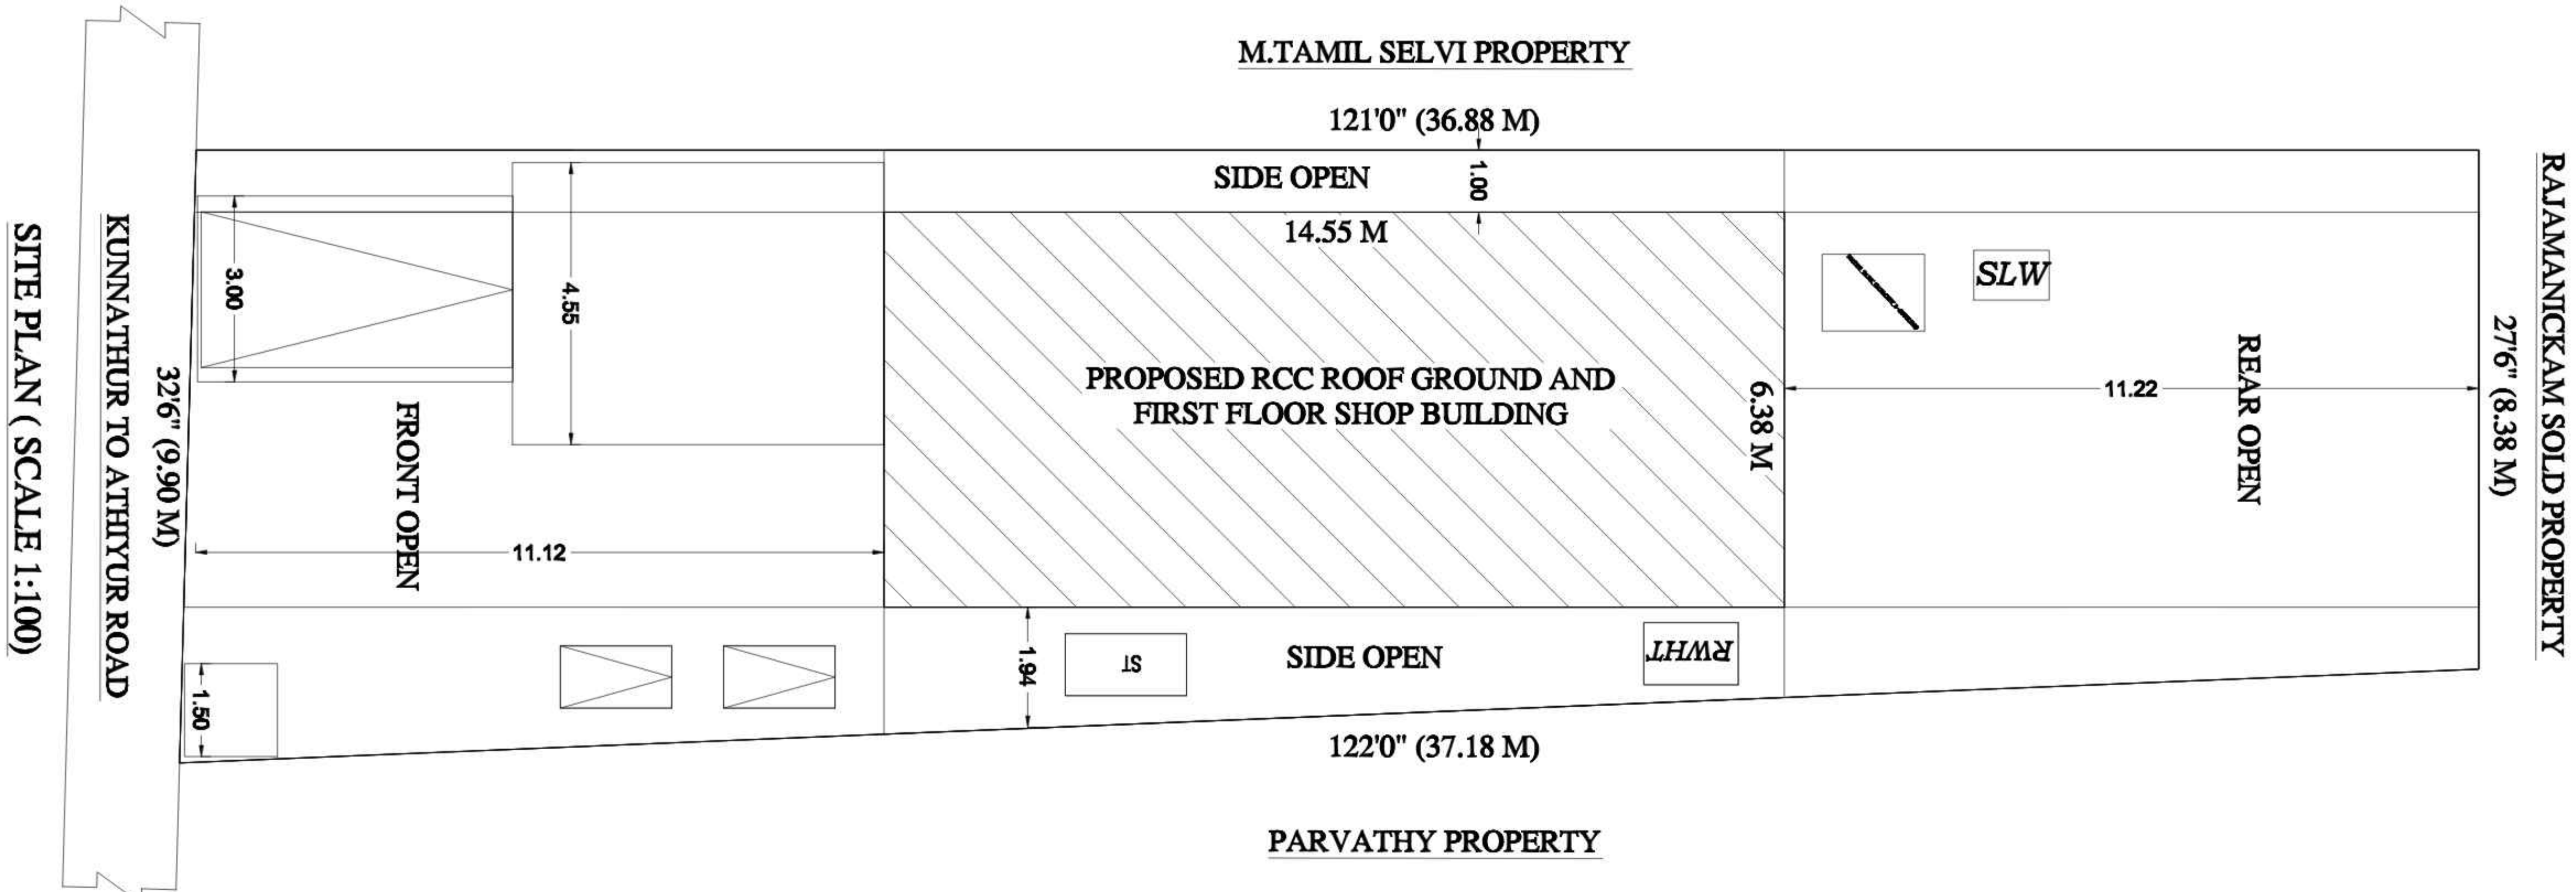
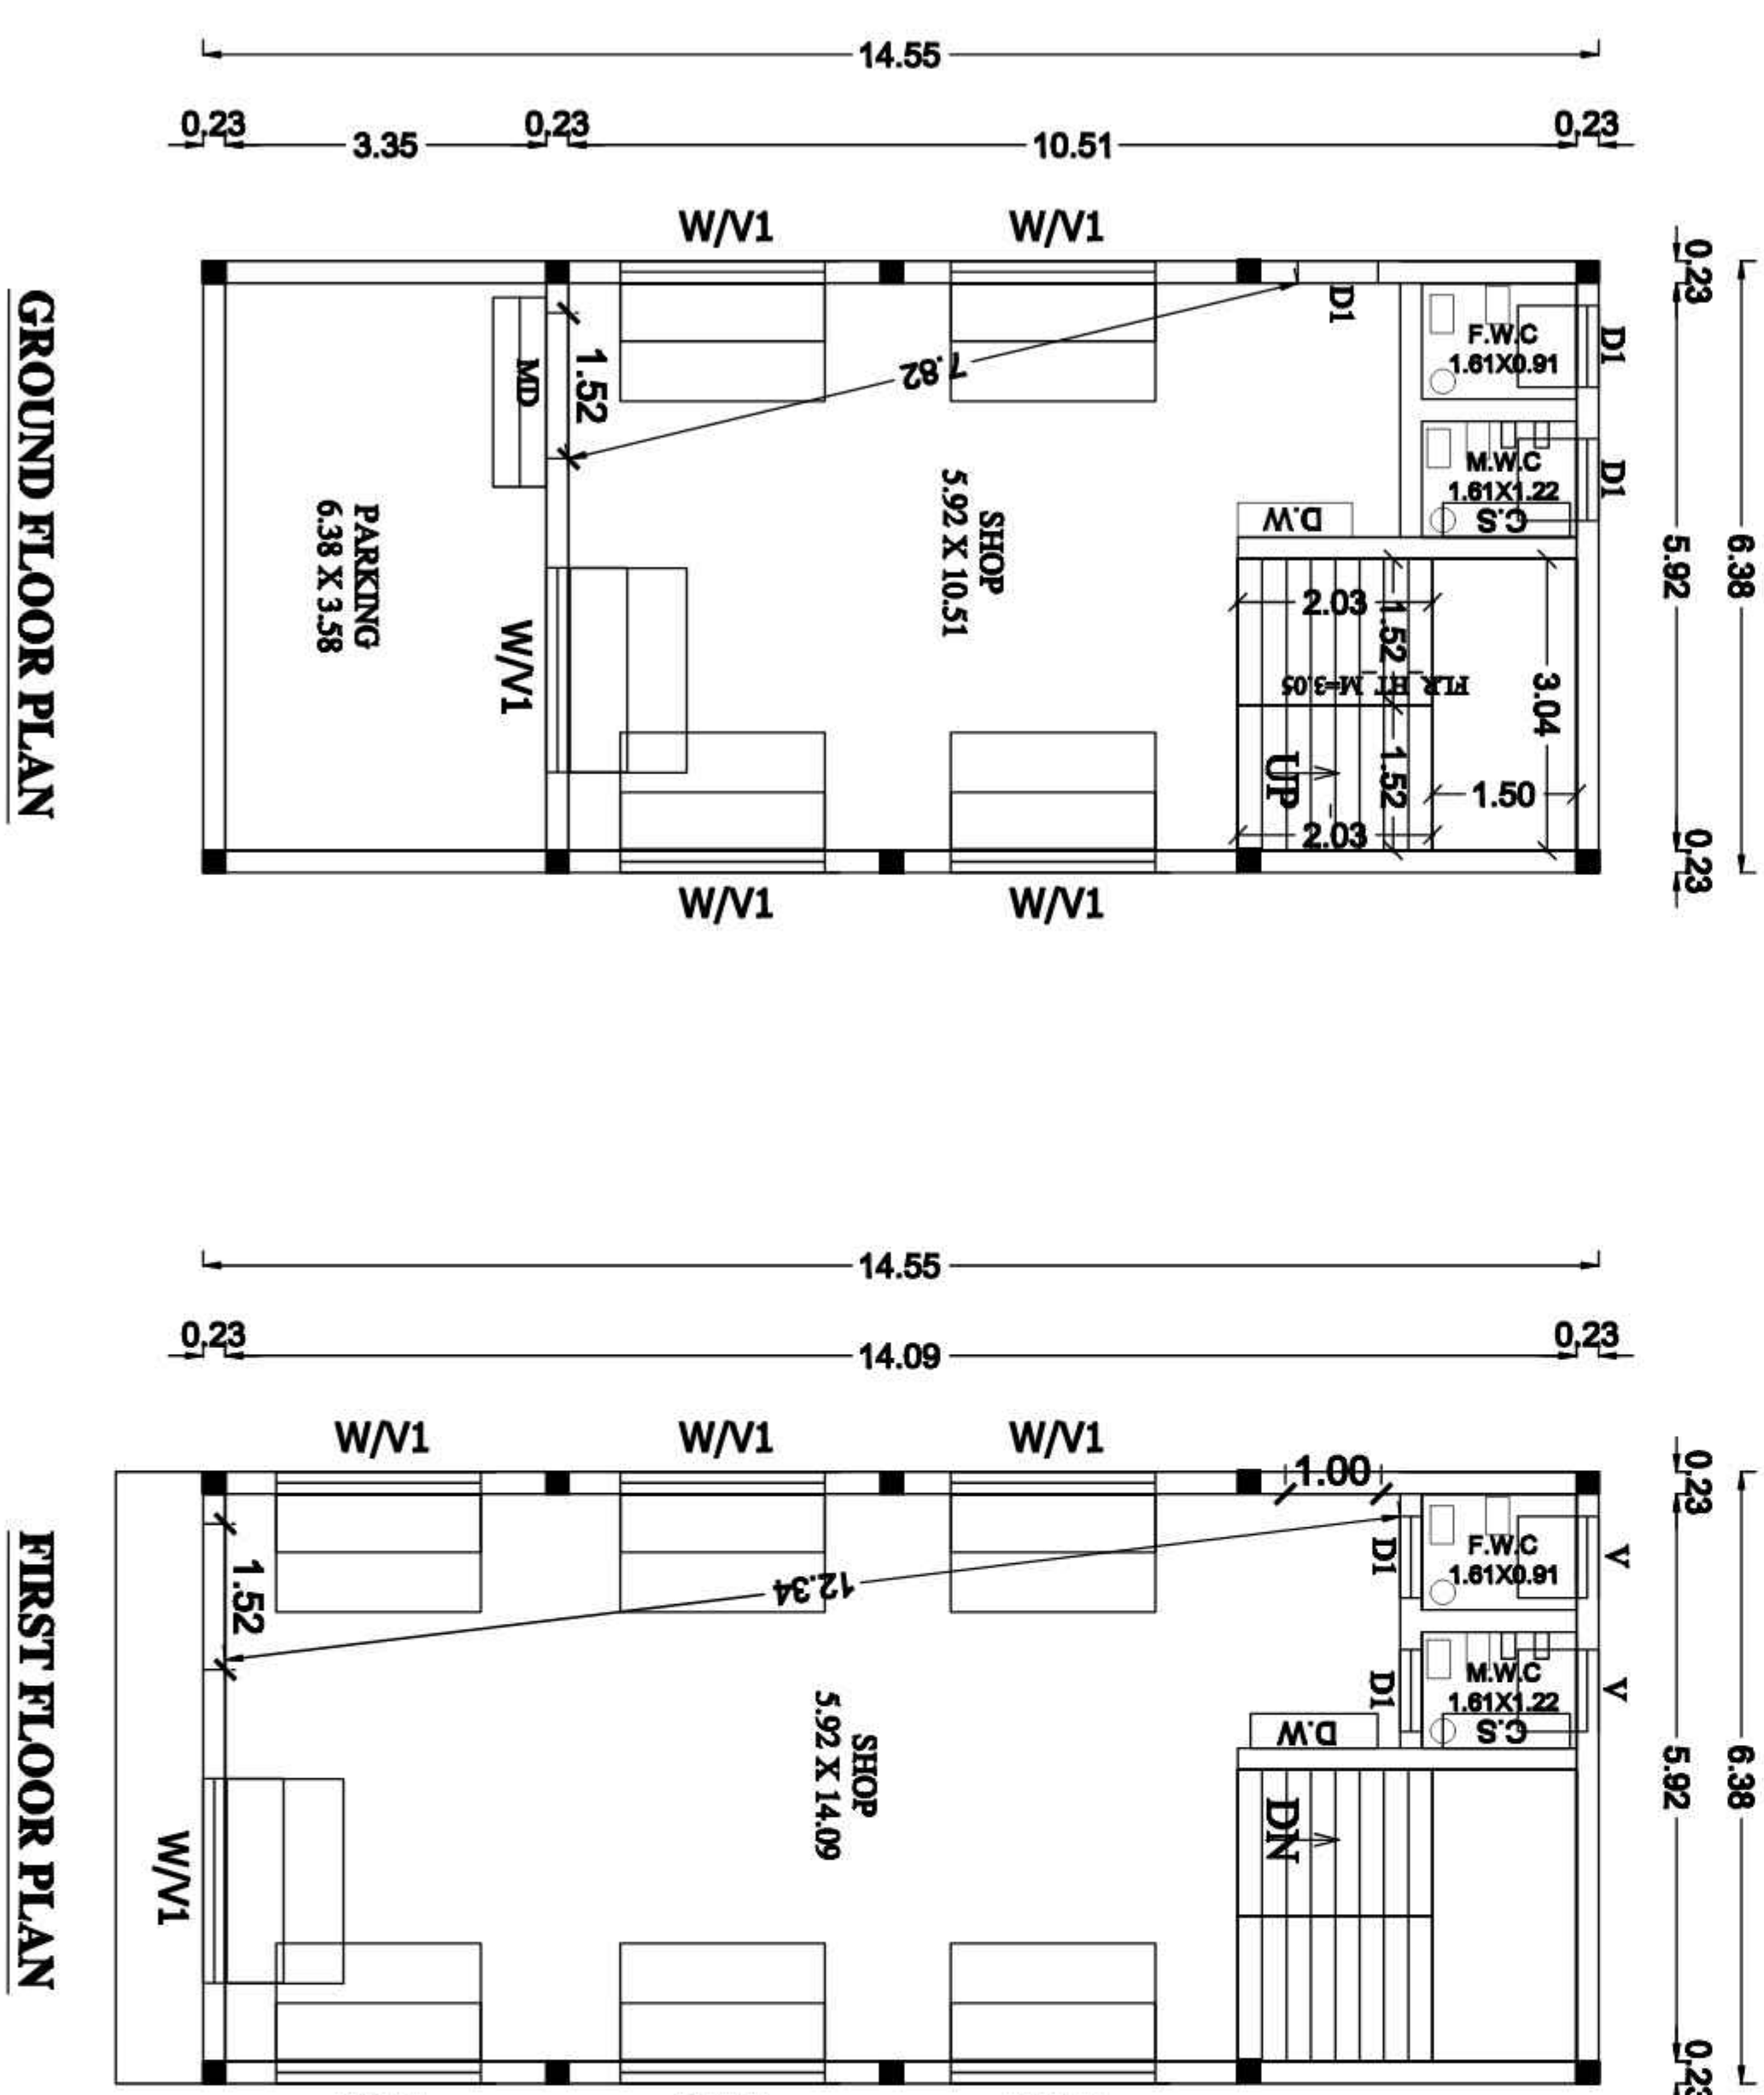


POOLANGULAM VILLAGE, KUNNATHUR TOWN PANCHAYAT, UTHUKULI UNION & TALUK, TIRUPUR DISTRICT.

APPLICANT NAME : 1) Mr. N. THAMBIDURAI, S/o. Mr. NACHIMUTHU.


2) Mrs. A. RAJESHWARI, W/o. Mr. ANBAZHAGAN.

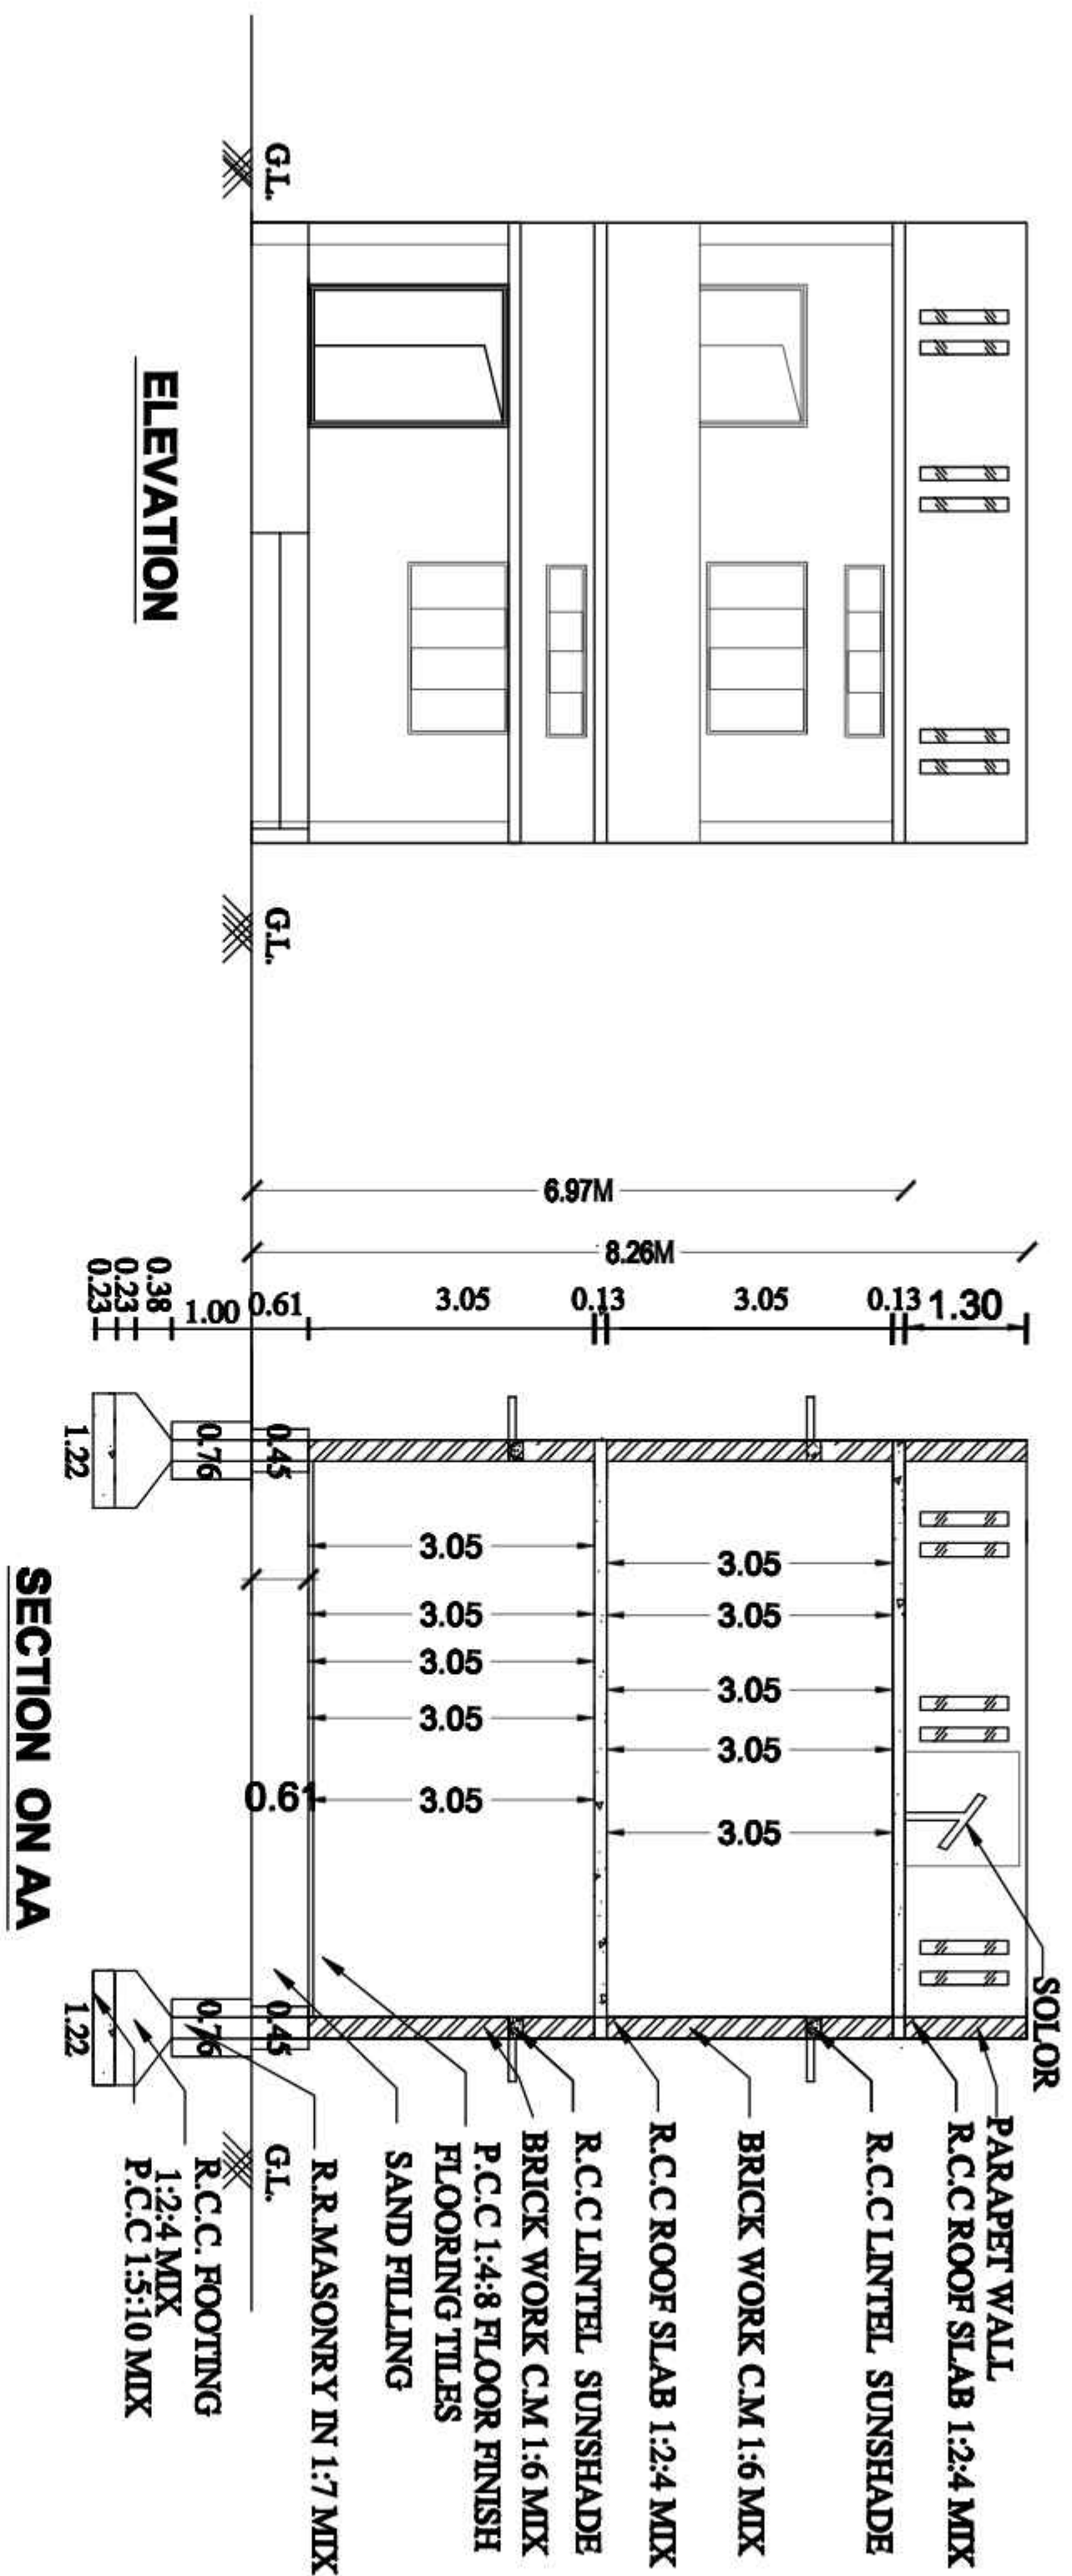

PARKING		REQUIRED	PROVIDED
TWO WHEELER SPACE	2		2
CAR SPACE	1		1

MD - MAIN DOOR	W - WINDOW	1.52X 1.22
D - DOOR	W1 - WINDOW	1.22 X 1.22
D1 - DOOR	V - VENTILATOR	0.91 X 0.61

AREA DETAILS	SQ.m	SQ.ft
AREA OF SITE	338.63	3645.00
AREA OF PRO. R.C.C. ROOF G.FLOOR SHOP	92.83	998.85
AREA OF PRO. R.C.C. ROOF F.FLOOR SHOP	92.83	998.85
AREA OF OPEN SPACE	245.80	2646.15

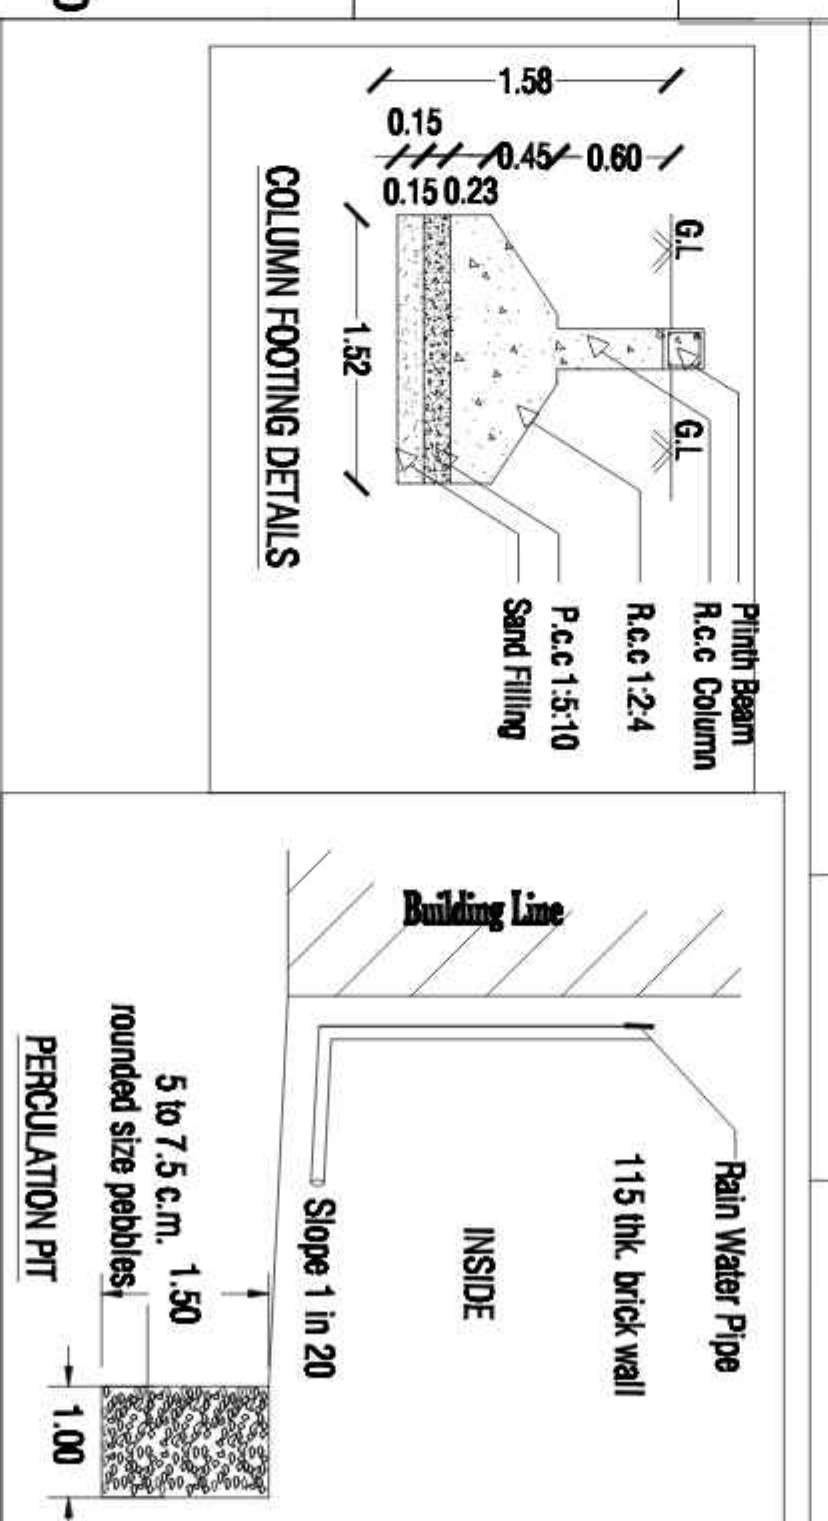

APPLICANT :-