


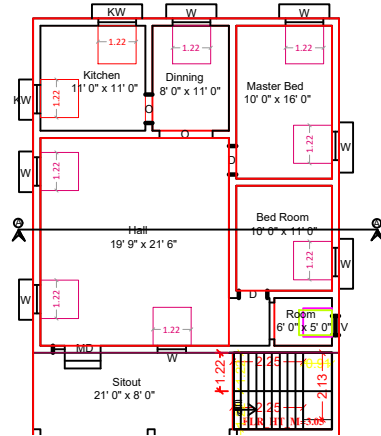
[illegible]




U.S. SUMP
CAPACITY 6'-6"x4'-0"x 6'-0"
4000 LITRS.

MIN. HOLE COVER: 20"x20"

MIN. HOLE

1.71'

0.46M [1'-6"] 6.40M [21'-0"] 0.46M [1'-6"]

7.31M [24'-0"]

4.72M [15'-0"]

U.S. SUMP
SCA

SUMP DETAIL
SCALE 1"=4'0"



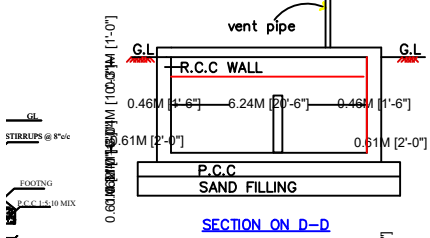





PLAN OF SEPTIC TANK
SCALE 1"=2'0"

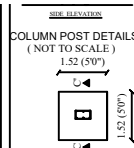


COLUMN POST DETAILS
(NOT TO SCALE)

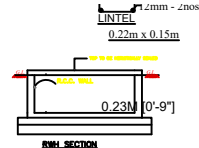

RWI_SECTION

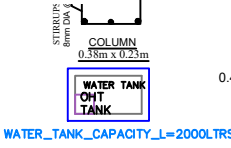

WATER_TANK_CAPACITY_L=2000LTRS

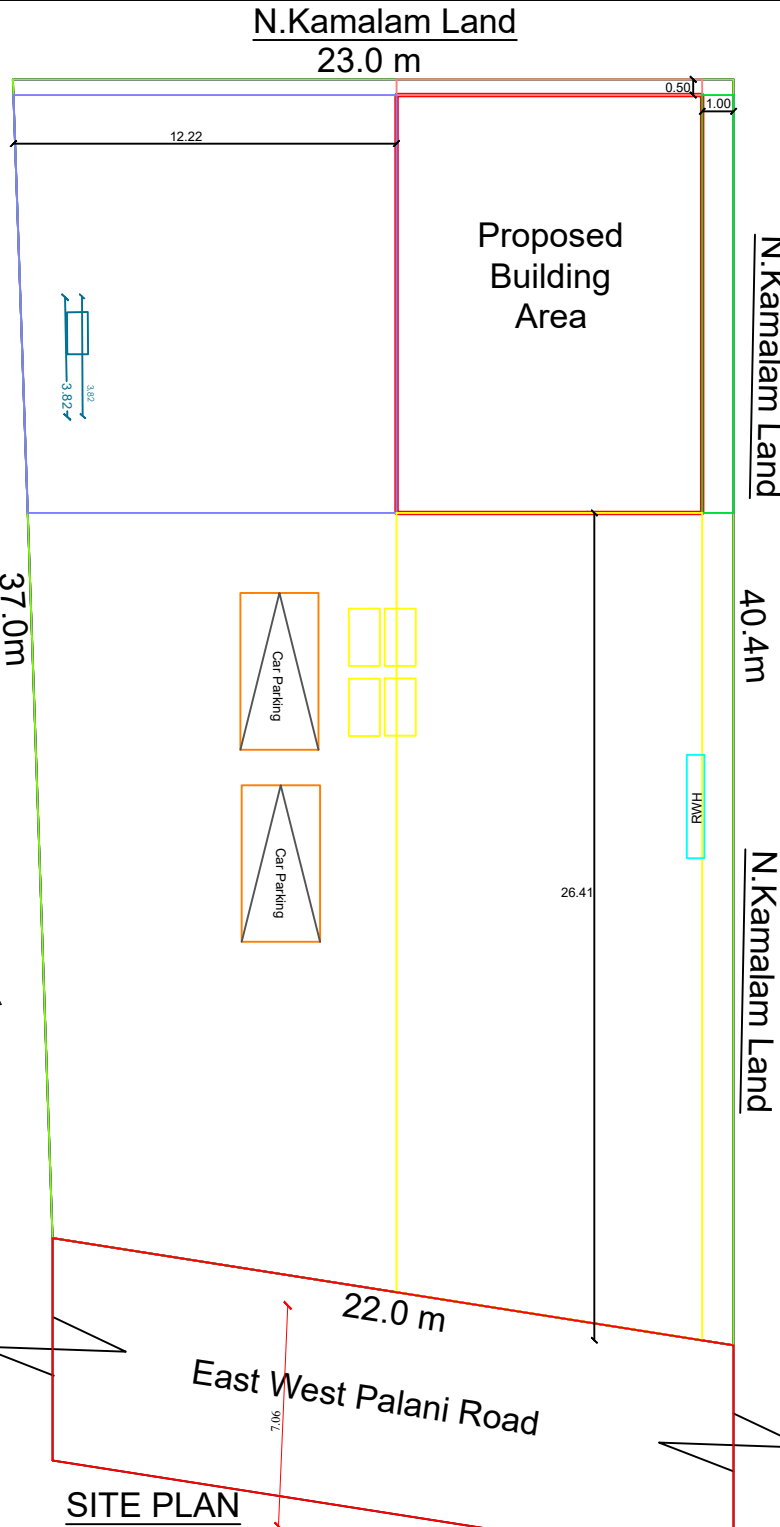

AREA STATEMENT		
DESCRIPTION	SQ.FT	SQ.M
SITE EXTENT	9147.60	849.81
EXI.GROUND FLOOR INCLUDING STAIRCASE & PORTICO	1400.73	130.18
OPEN SPACE	7743.21	719.63
FSI : 0.15	PLOT COVERAGE: 15%	
SCHEDULE OF JOINERIES		
TYPE	DESCRIPTION	SIZE
MD	MAIN DOOR	1.00 X 2.13
D	DOOR	0.91 X 2.13
D1	DOOR	0.76 X 2.13
W	WINDOW	1.52 X 1.52
KW	KITCHEN WINDOW	1.52 X 0.91
FW	FRENCH WINDOW	2.74 X 2.44
V	VETILATOR	0.91 X 0.61


Mr. N. VIGNESH S/o NITHYANANTHAM
APPLICANT / OWNER SIGNATURE


Er. A. ARULVEL, B.E.(LBS),RE(II)
ARB CONSTRUCTIONS
Consulting Civil Engineer & Contractor,
Licensed Building Surveyor,
Reg.No. 157/CP/22-33/0003019
D.No. 772-A, Kanaraj Street, Kullamam-671 204,
Mob: 76396 25018, 95784 61859

REGISTERED ENGINEER / LICENSED SURVEYOR