

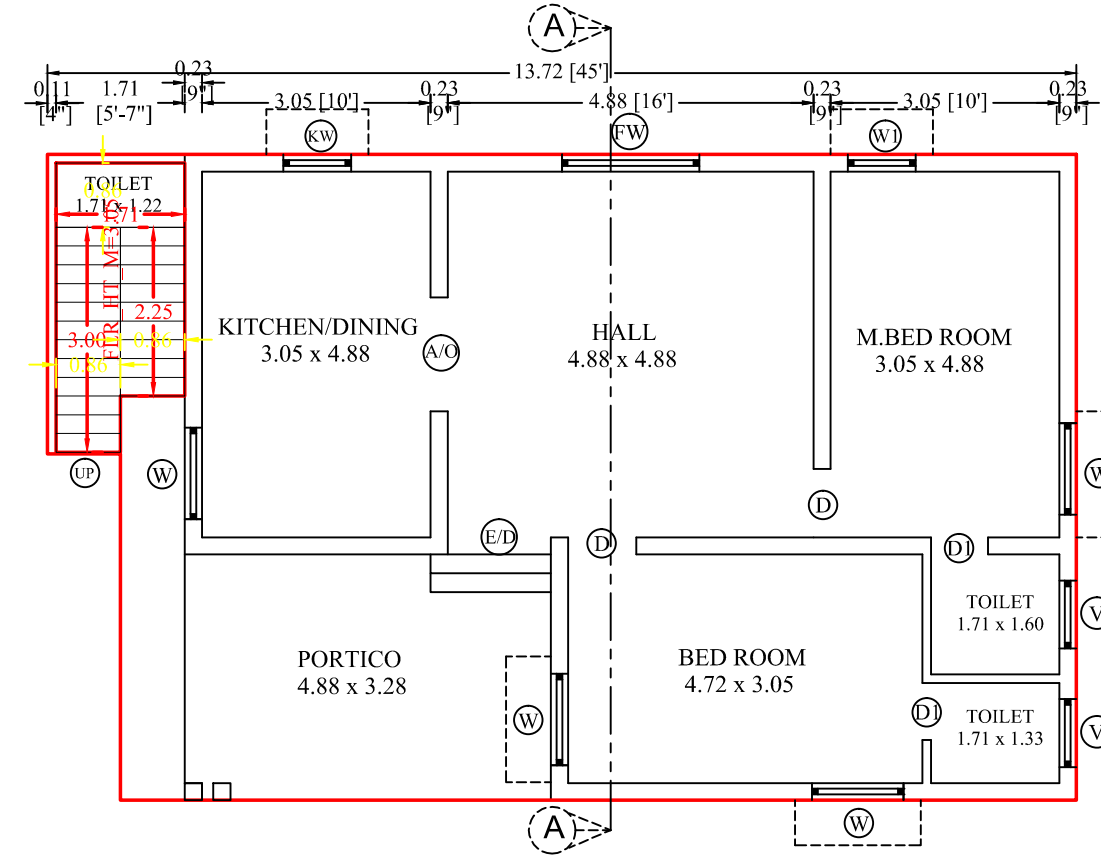


PLAN SHOWING EXISTING R.C.C. ROOF GROUND FLOOR BUILDING & THE PROPOSED ADDITIONAL CONSTRUCTION OF R.C.C. ROOF FIRST FLOOR RESIDENTIAL BUILDING New RE.S.F.NO:121/1A1A1A1A [121/1A1A1,2A1A1] (OLD S.F.NO:1927),PATTA NO:5856,SITE NO:89 PART,"ROYAL GARDEN",KARUR MAIN ROAD,KOLATHUPALAYAM VILLAGE & TOWN PANCHAYAT, DHARAPURAM TALUK,TIRUPPUR (DT). DTCP APPROVAL ORDER NO:58/2020)



NAME OF THE APPLICANT:- (Mrs.C.YUVARANI,W/o,PRAKASH)

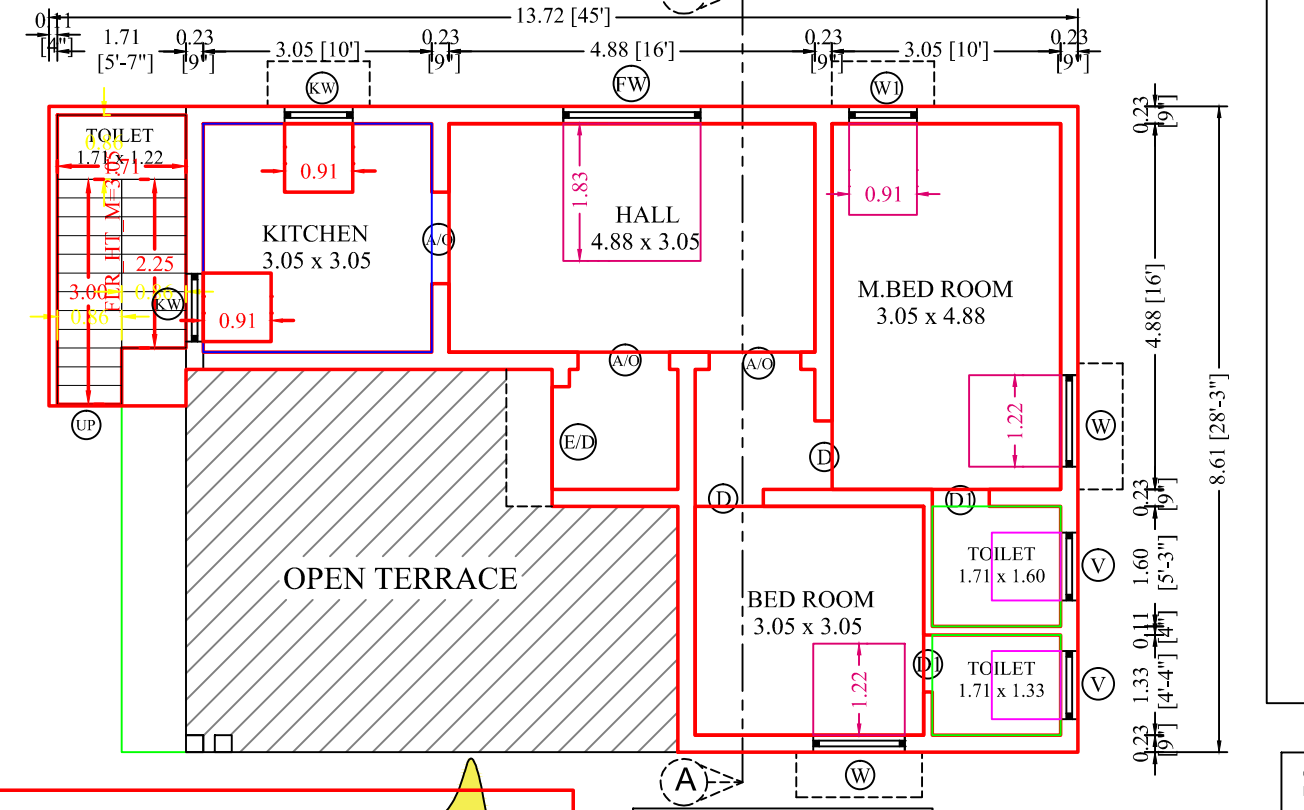



EXISTING GROUND FLOOR PLAN

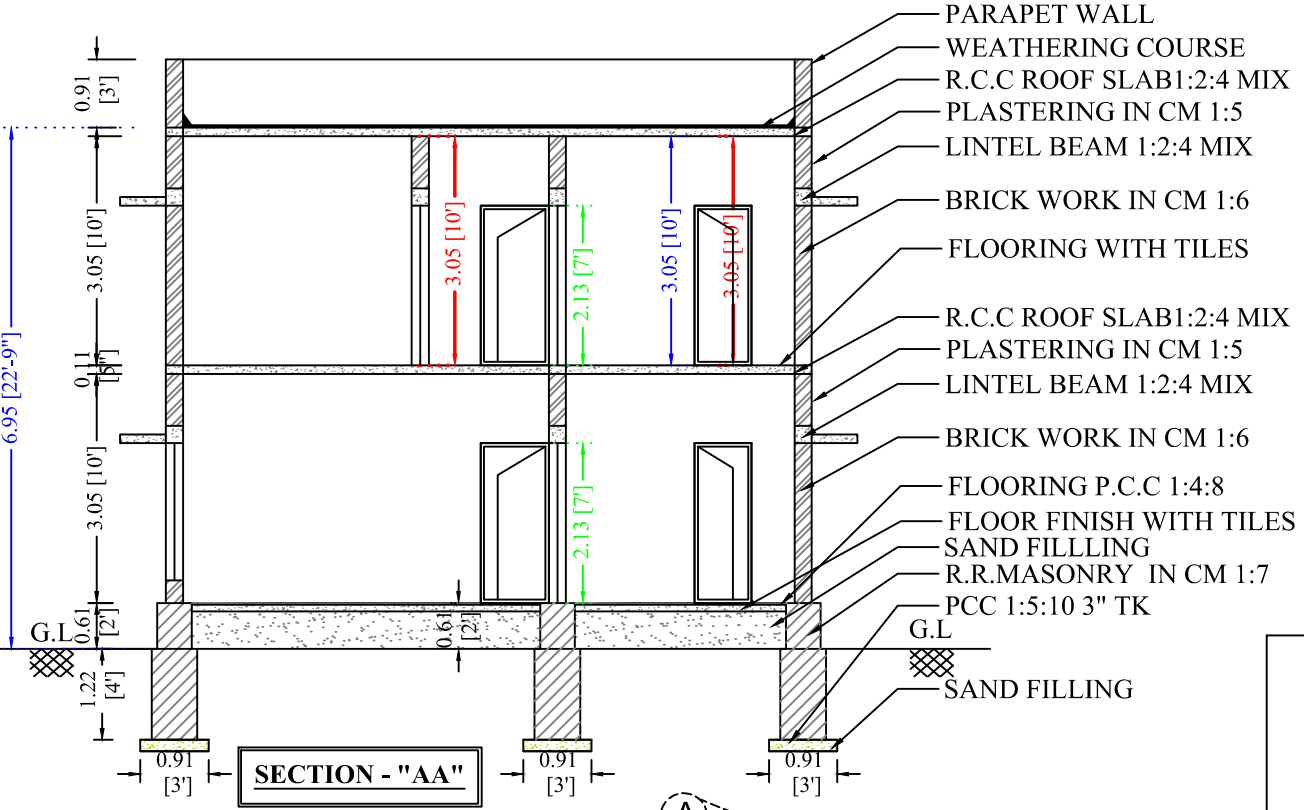

PROPOSED FIRST FLOOR PLAN

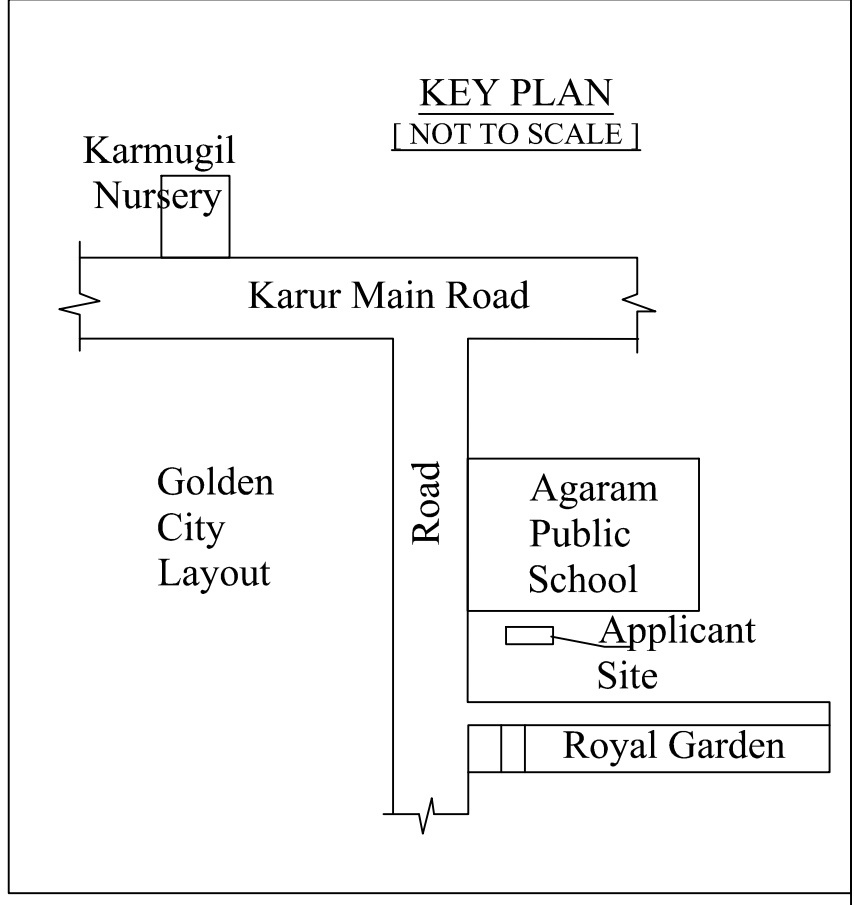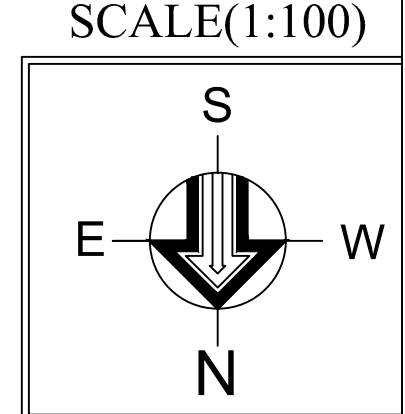

KEY PLAN [NOT TO SCALE]

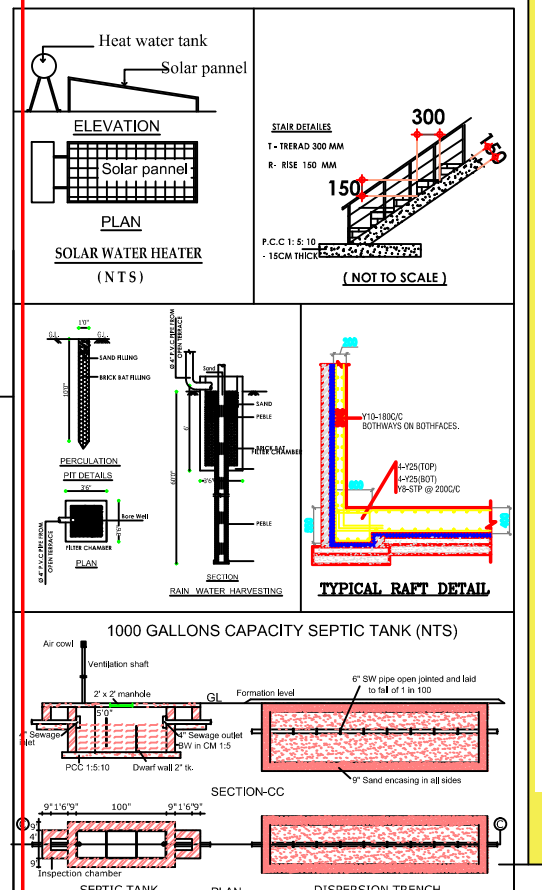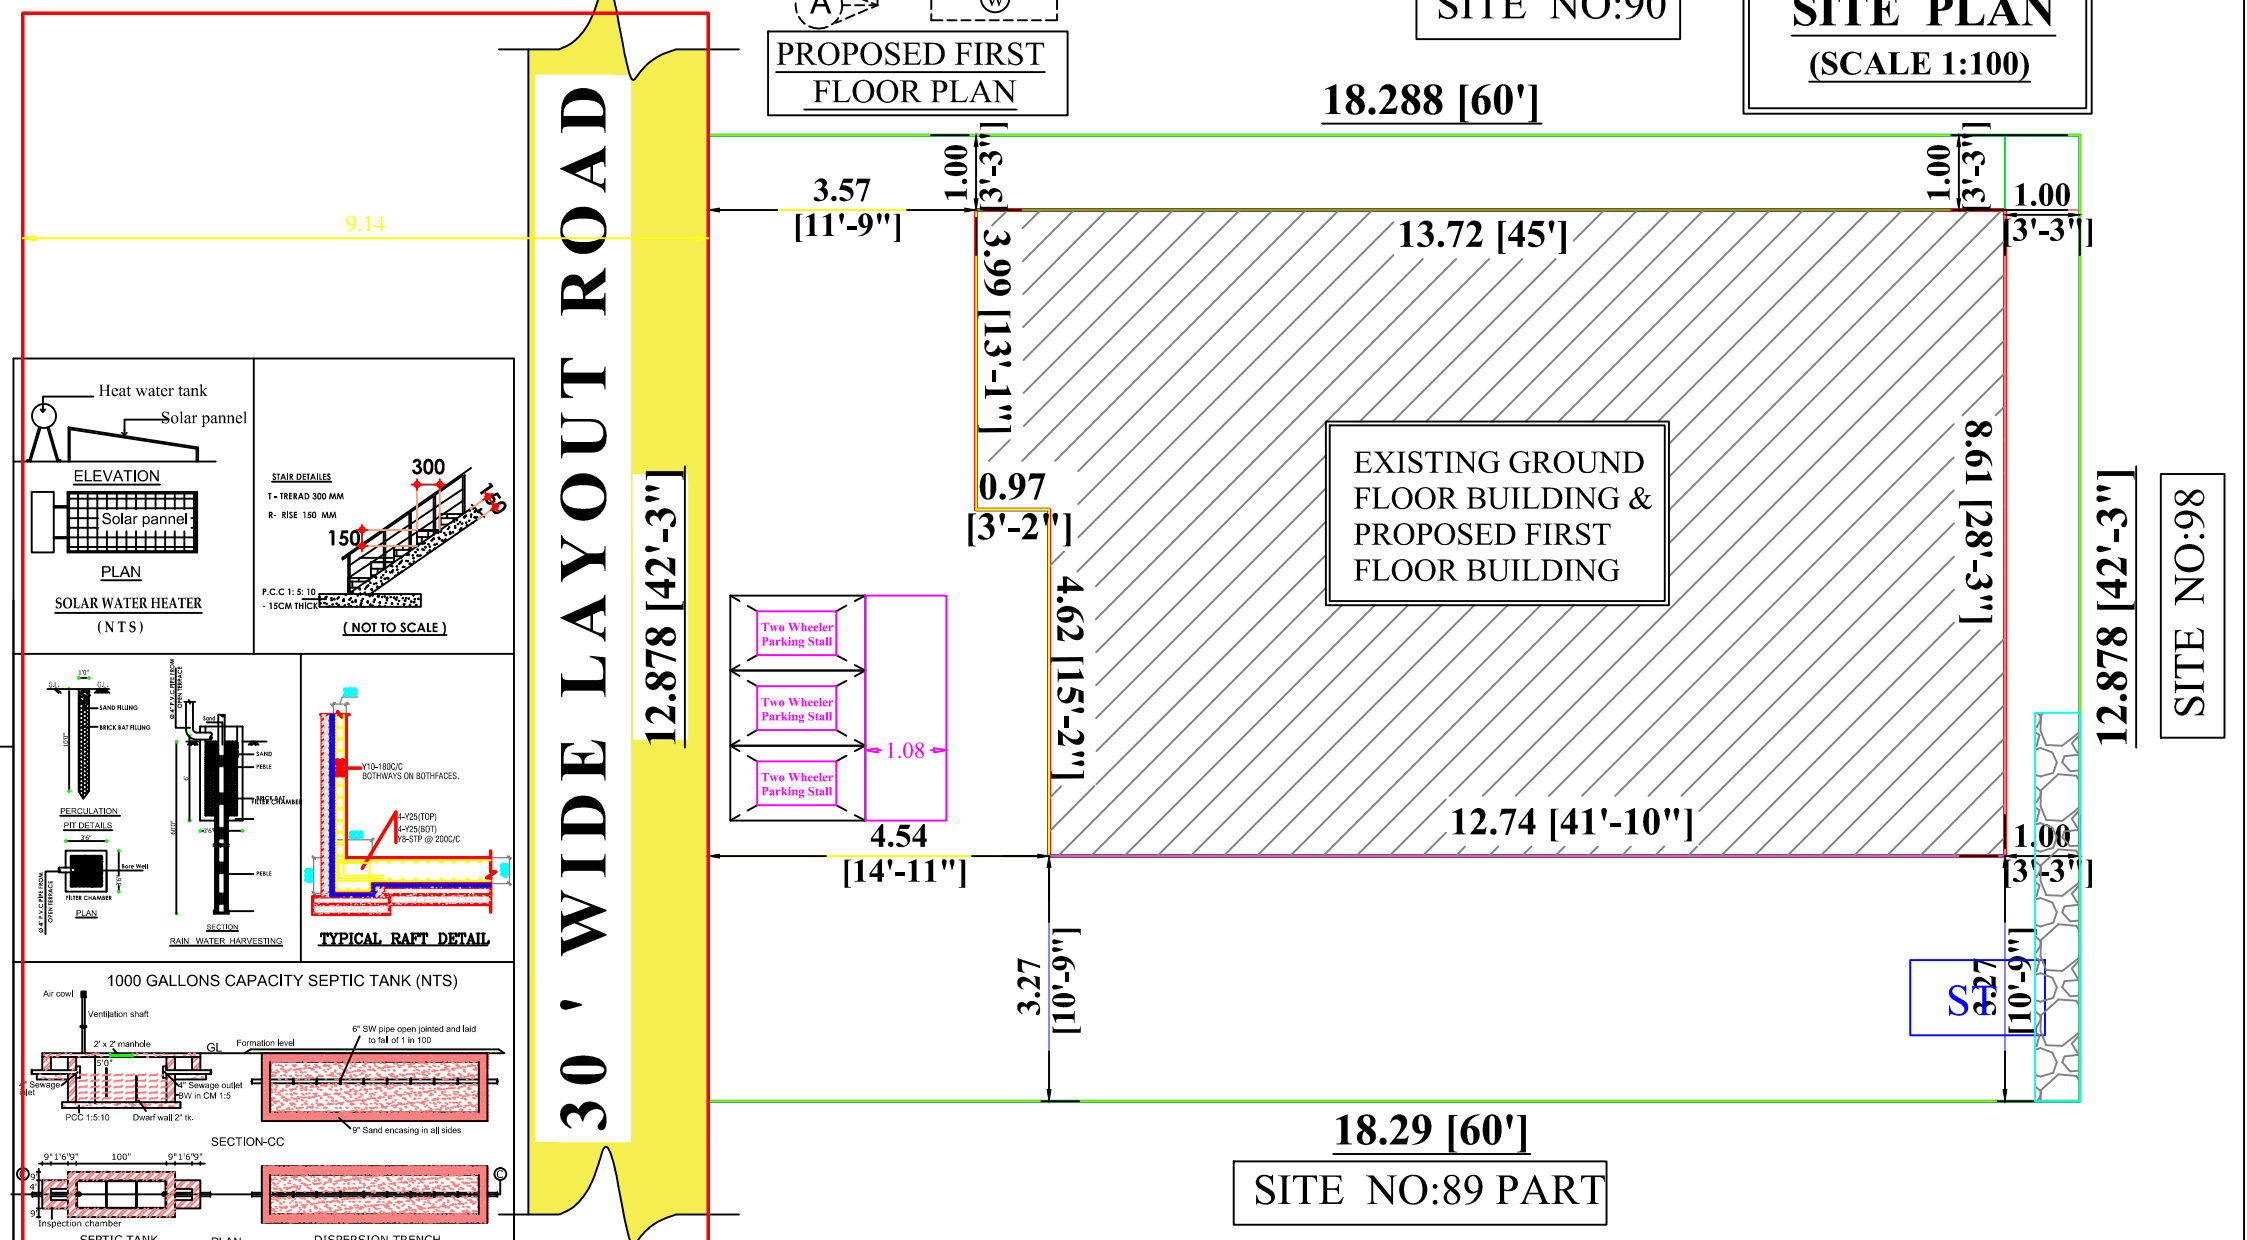

FOR OFFICE USE ONLY

EXISTING GROUND FLOOR ORDER NO:92/2022-23(03.03.2023)

AREA DETAILS:	Sq.ft	Sq.m
AREA OF THE SITE	2535.00	235.51
AREA OF EXISTING GROUND FLOOR BUILDING	1223.00	113.62
AREA OF PROPOSED FIRST FLOOR BUILDING	853.04	79.25
AREA OF OPEN SPACE	1312.00	121.89

JOINERIES:

DESCRIPTION	FEET	METRE
MD MAIN DOOR	4'6" x 7'0"	1.37 x 2.13
D DOOR	3'0" x 7'0"	0.91 x 2.13
D1 DOOR	2'6" x 7'0"	0.76 x 2.13
O OPEN	3'0" x 7'0"	0.91 x 2.13
W-1 WINDOW	4'0" x 4'0"	1.22 x 1.22
W-2 WINDOW	5'0" x 4'0"	1.52 x 1.22
KW KITCHEN WINDOW	3'0" x 3'0"	0.91 x 0.91
FW FRENCH WINDOW	6'0" x 6'0"	1.83 x 1.83
V VENTILATOR	2'0" x 3'0"	0.61 x 0.91

LEGEND:	
EXISTING ROAD	
SITE BOUNDARY	
PROPOSED BUILDING	
PERCULATION PIT	

C.V.

APPLICANT
(Mrs.C.YUVARANI,
W/o,PRAKASH)

Er.A.YUVARAJ,B.E.,
GRADE I - REGISTERED ENGINEER,
REG.NO : 154 / LS / 2019 / 00021,
JAI ANJANEYA CONSTRUCTION,
26-1,THALAVAIPATTINAM STREET,
DHARAPURAM - 638 656.
CELL : 98426 39143

ENGINEER