
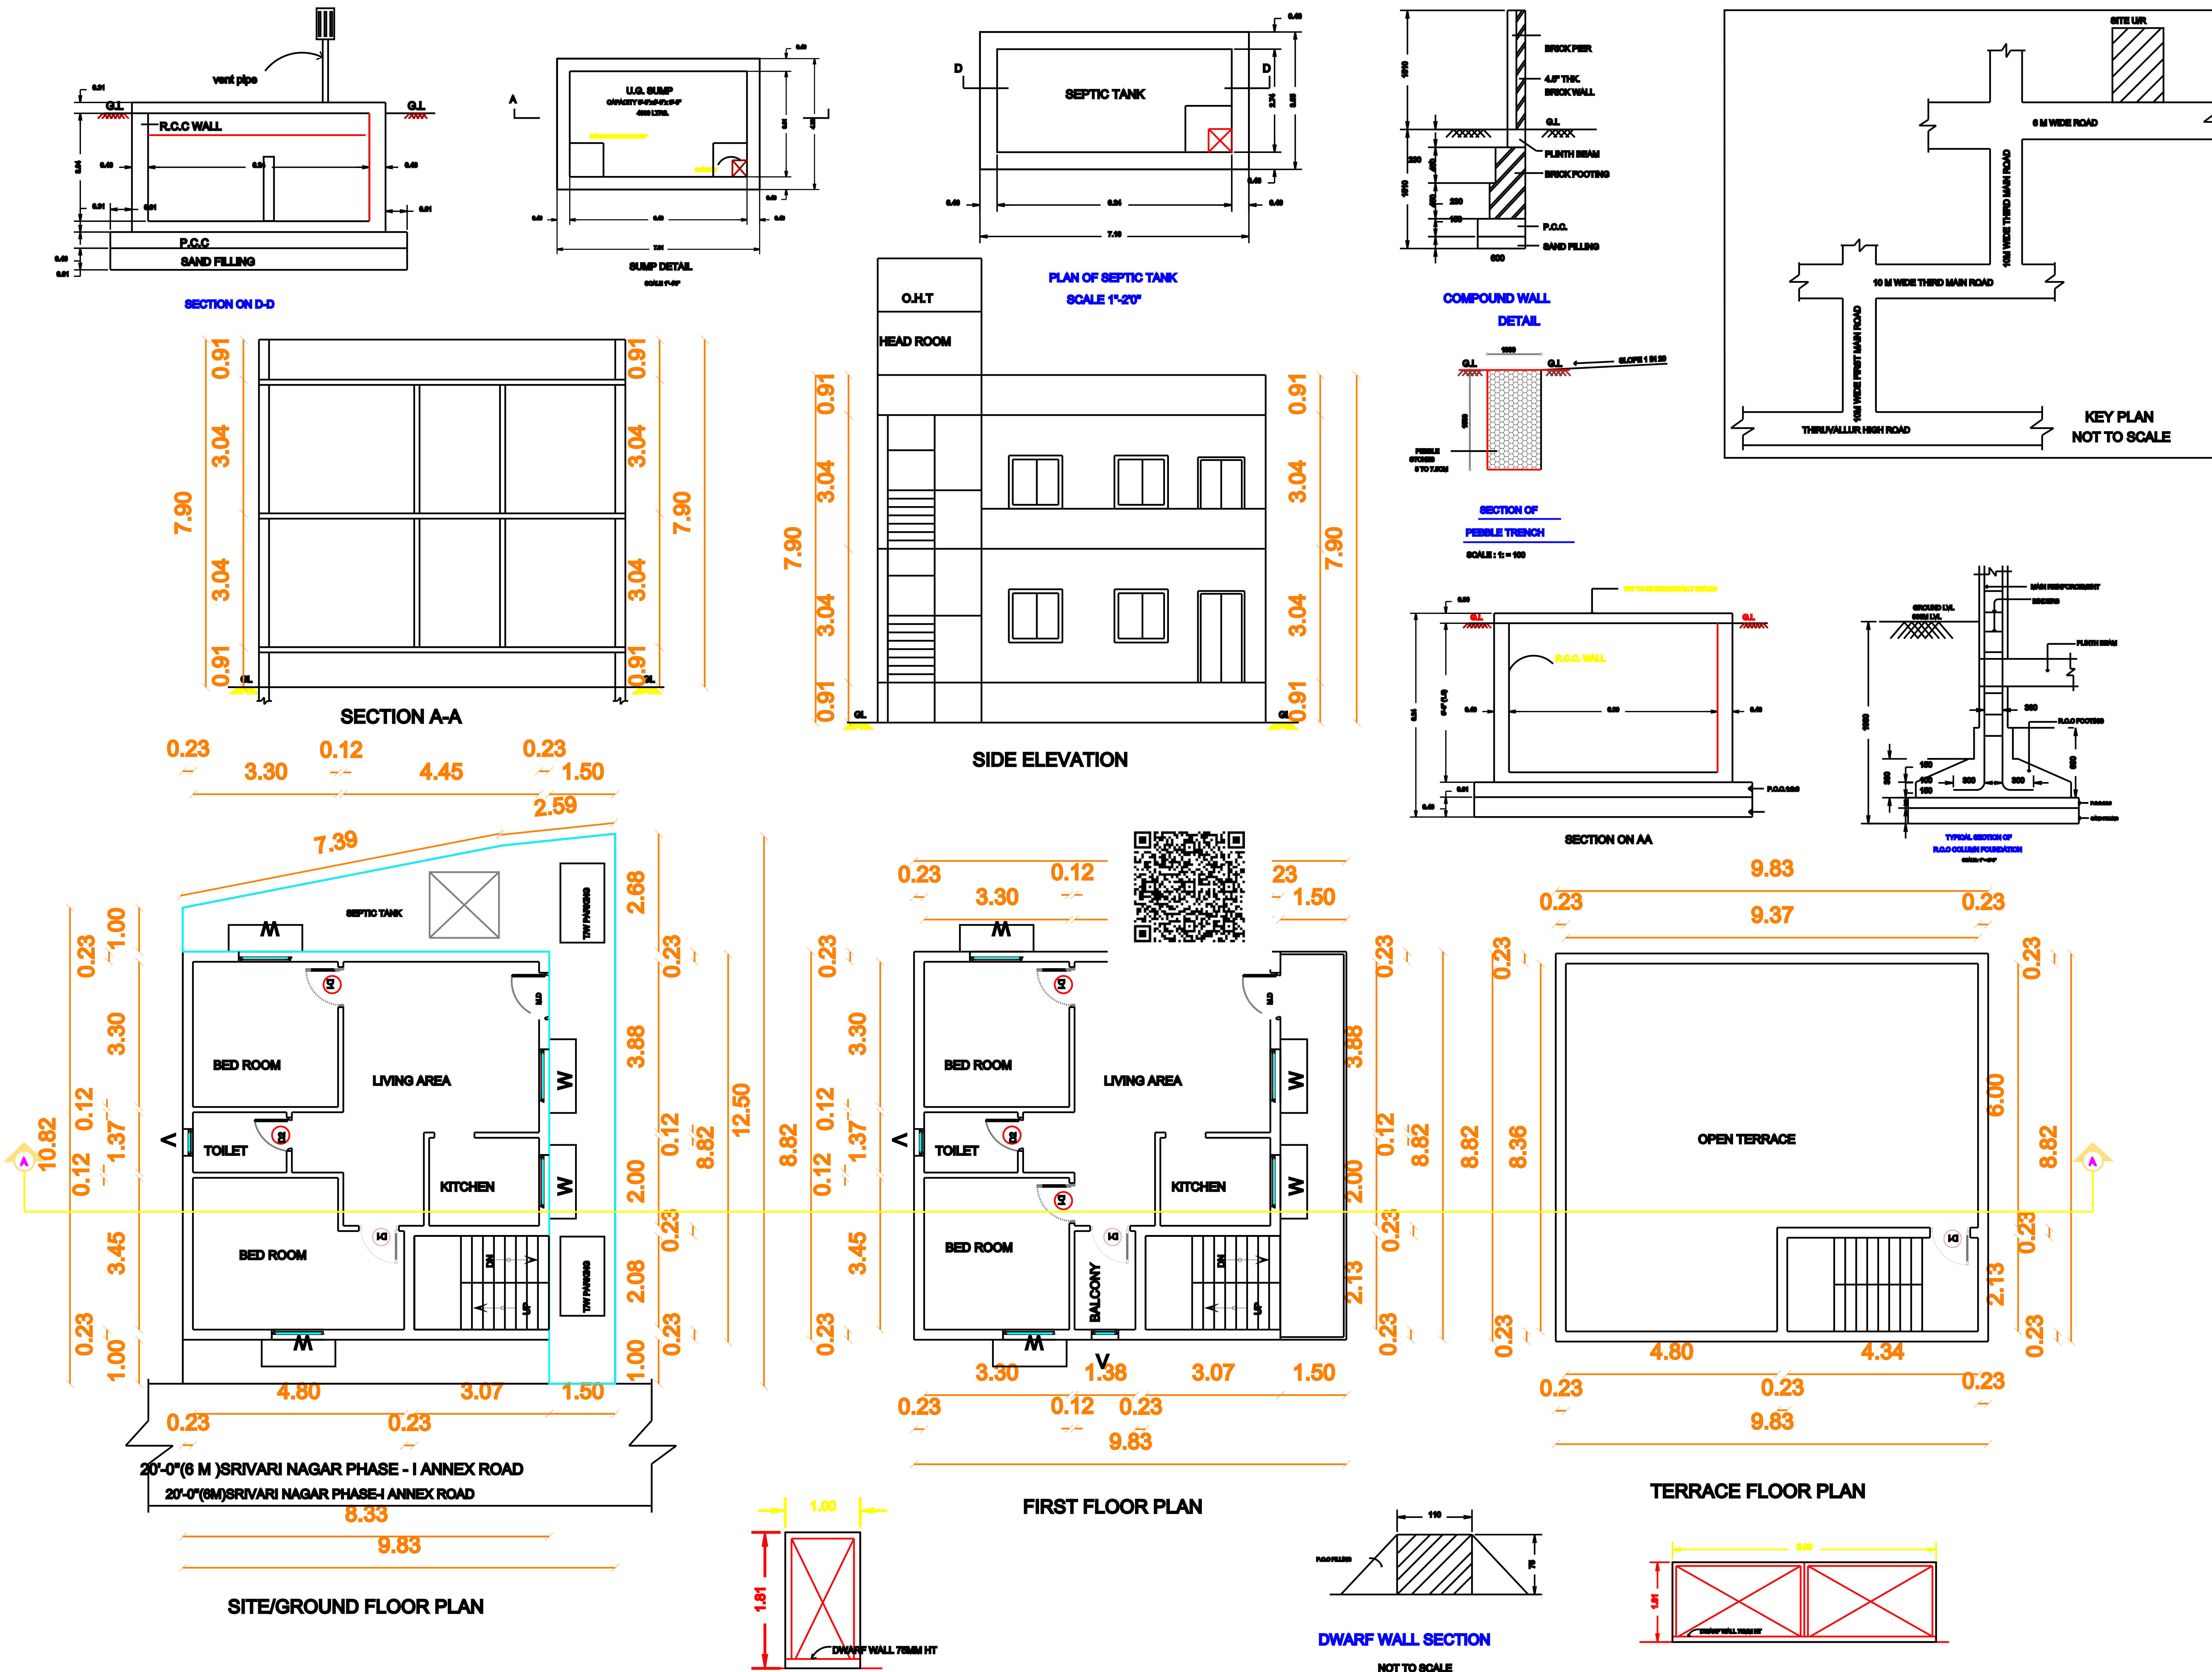
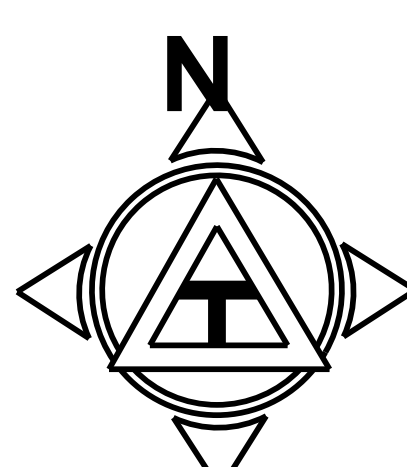


**PLAN SHOWING THE PROPOSED CONSTRUCTION OF GROUND FLOOR AND FIRST FLOOR RESIDENTIAL BUILDING WITH TWO DEWELLINGS IN S.NO: 264/8,
(AS PER PATTA NO : 4629), SREEVARI NAGAR PHASE -I ANNEX-III, THIRUMAZHISAI VILLAGE, THIRUMAZHISAI TOWN PANCHAYAT , POONAMALLEE TALUK, THIRUVALLUR DISTRICT.**

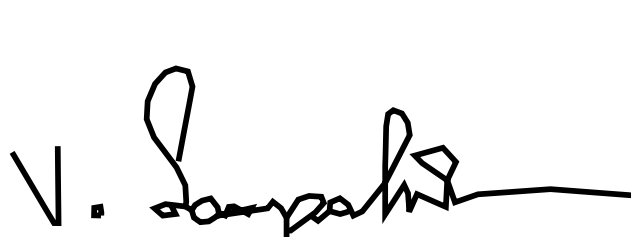

Schedule Of Joinery			
MD	DOOR	3'6"x 7'0"	1.06 x 2.13
D1	DOOR	3'0"x 7'0"	0.90 x 2.13
D2	DOOR	2'6"x 7'0"	0.76 x 2.13
W	WINDOW	4'6"x 4'6"	1.37 x 1.37
V	VENTILATOR	2'0"x 1'6"	0.60 x 0.46
Area Statement		SQ.ft	SQ.M
Plot Area		1238.00	115.07
Ground Floor		790.83	73.47
First Floor		933.23	86.70
Total Area		1724.06	160.16
Plot Coverage		75.38%	
F.S.I		1.39	
NO.OF BIKE PARKING		2	
DIRECTION			
Colour Index :-			
Proposed			
Existing			
Road			
Boundary			
OWNER'S SIGN			
CMDA SUB DIVISION APPROVED DETAILS			
OFFICE LETTER RC NO. 81/ 2018			
DATED : 19.09.2018			
 Er.G.LAKSHMI PRIYA. BE(CIVIL) REGISTERED ENGINEER GRADE-III DTCP LICENSED SURVEYOR 485 / 2023 TARUN PLANNERS NO.11, KALASTHRI MOORTHY AVENUE THIRUMAZHISAI, CHENNAI - 124.			