


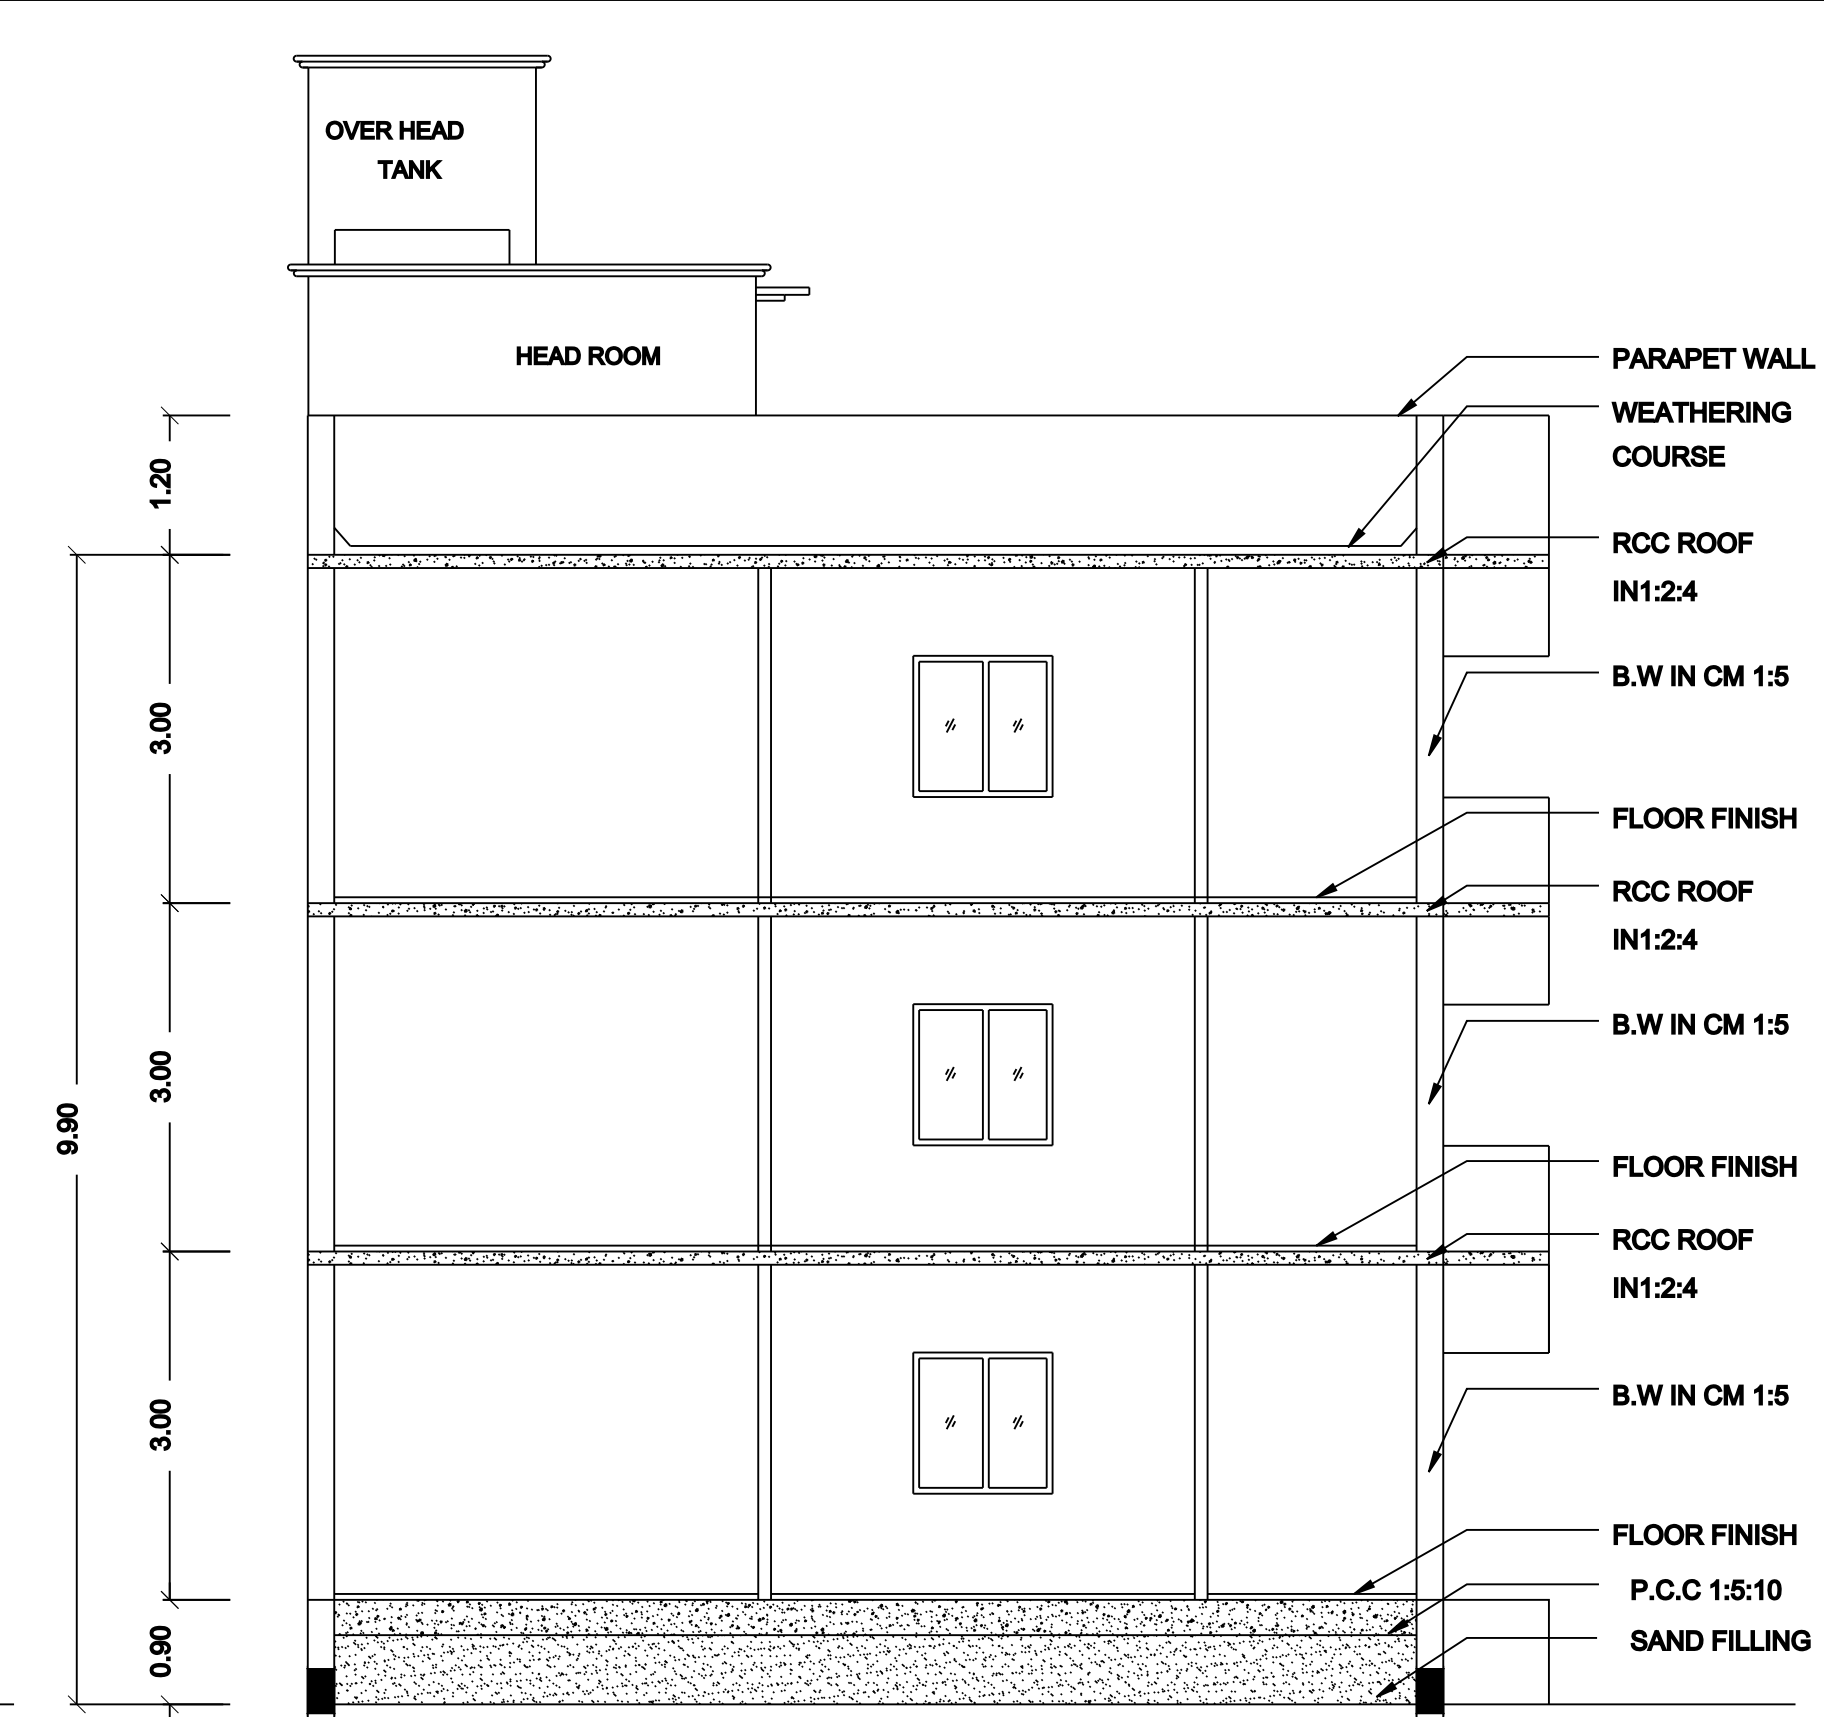
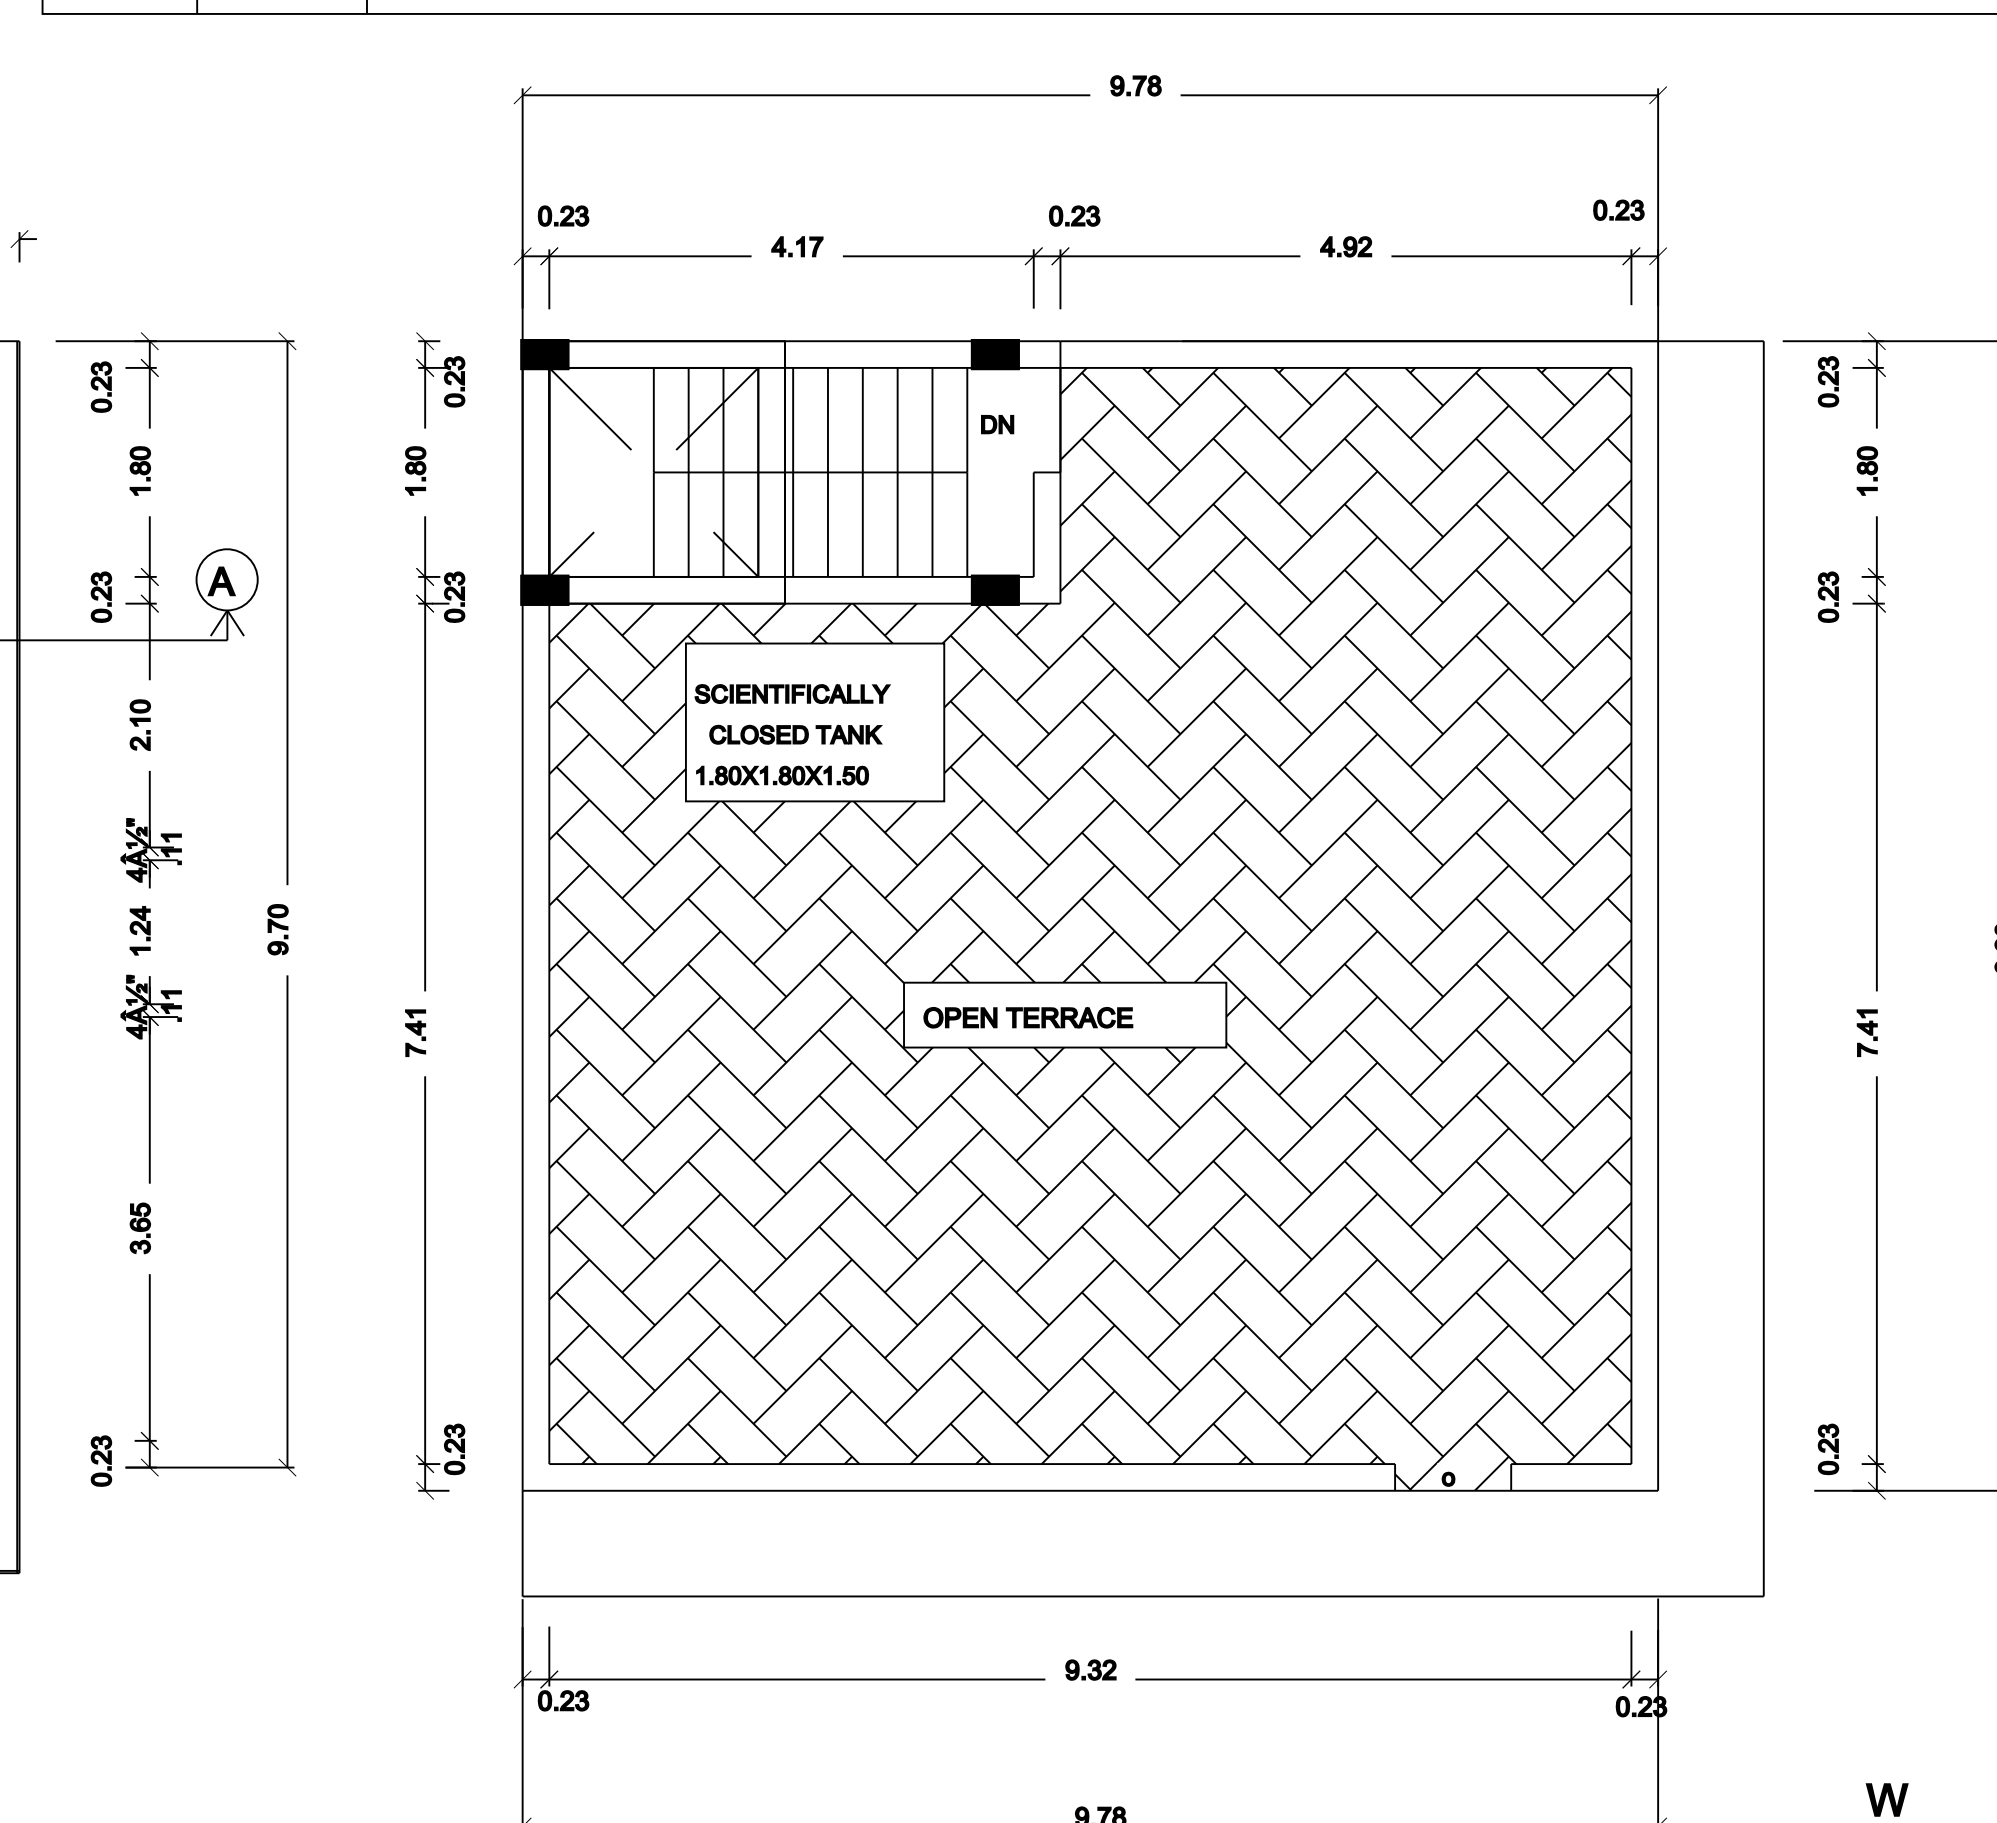


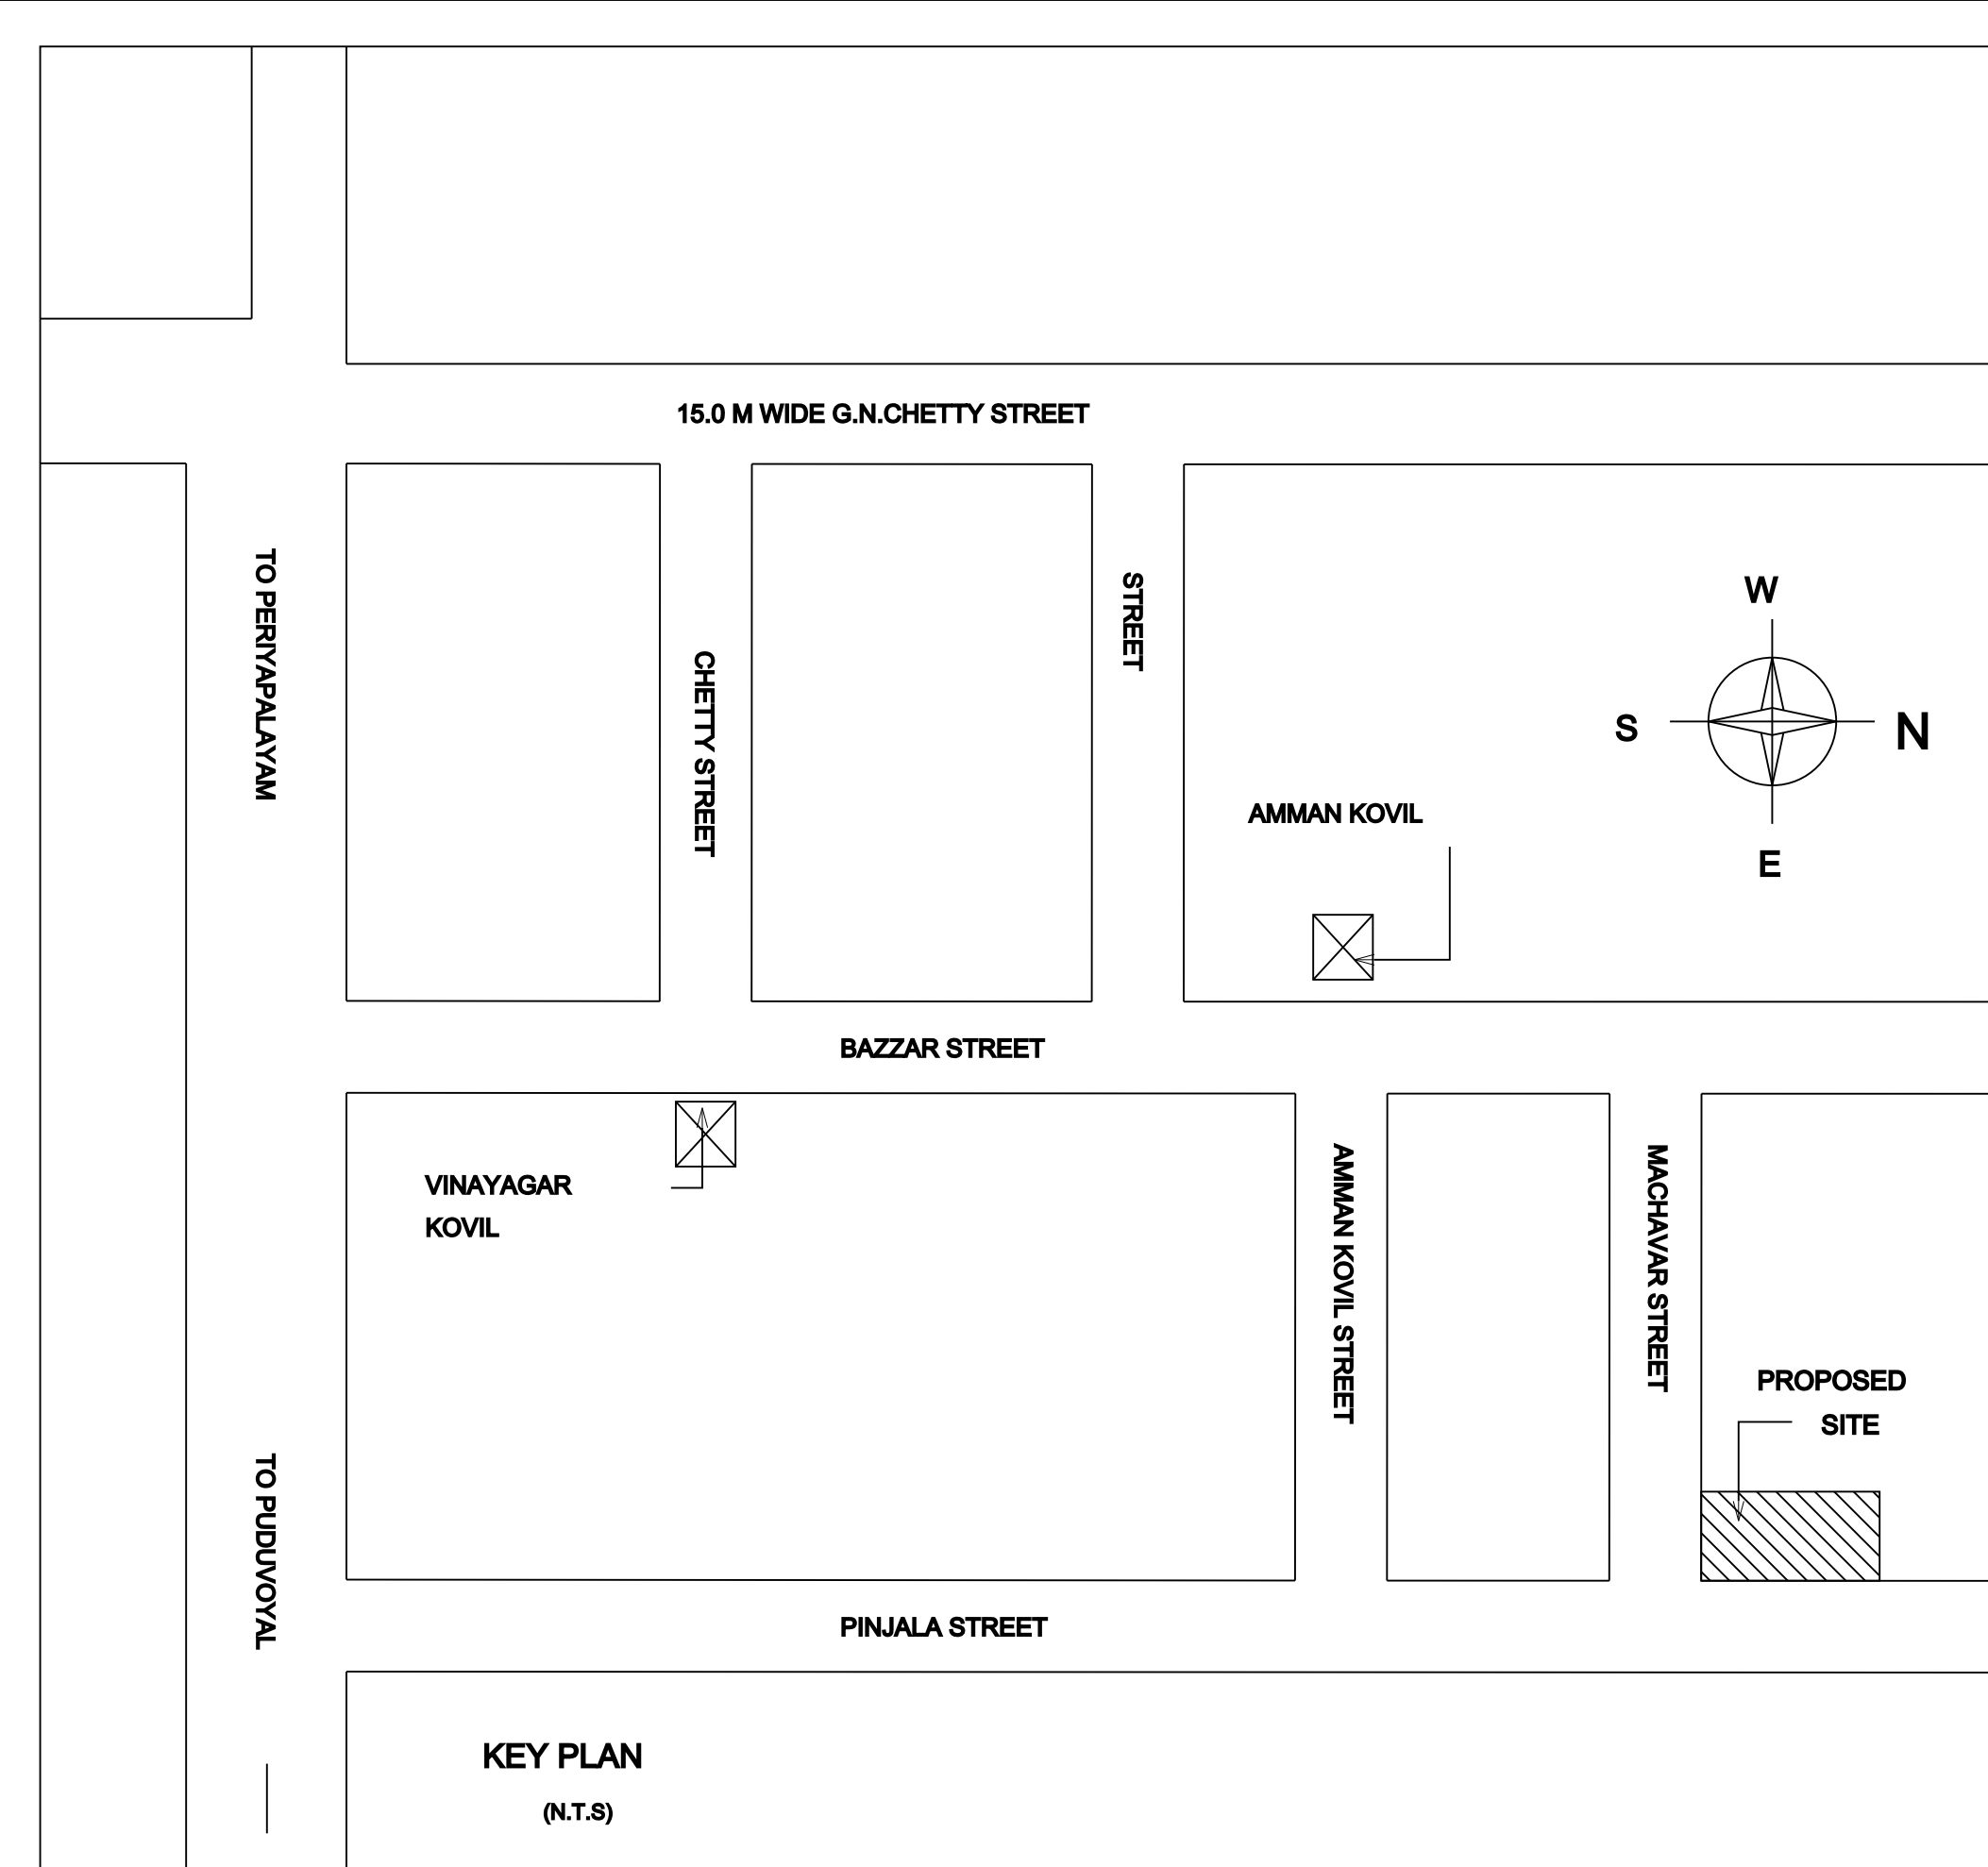

SECTION AA'

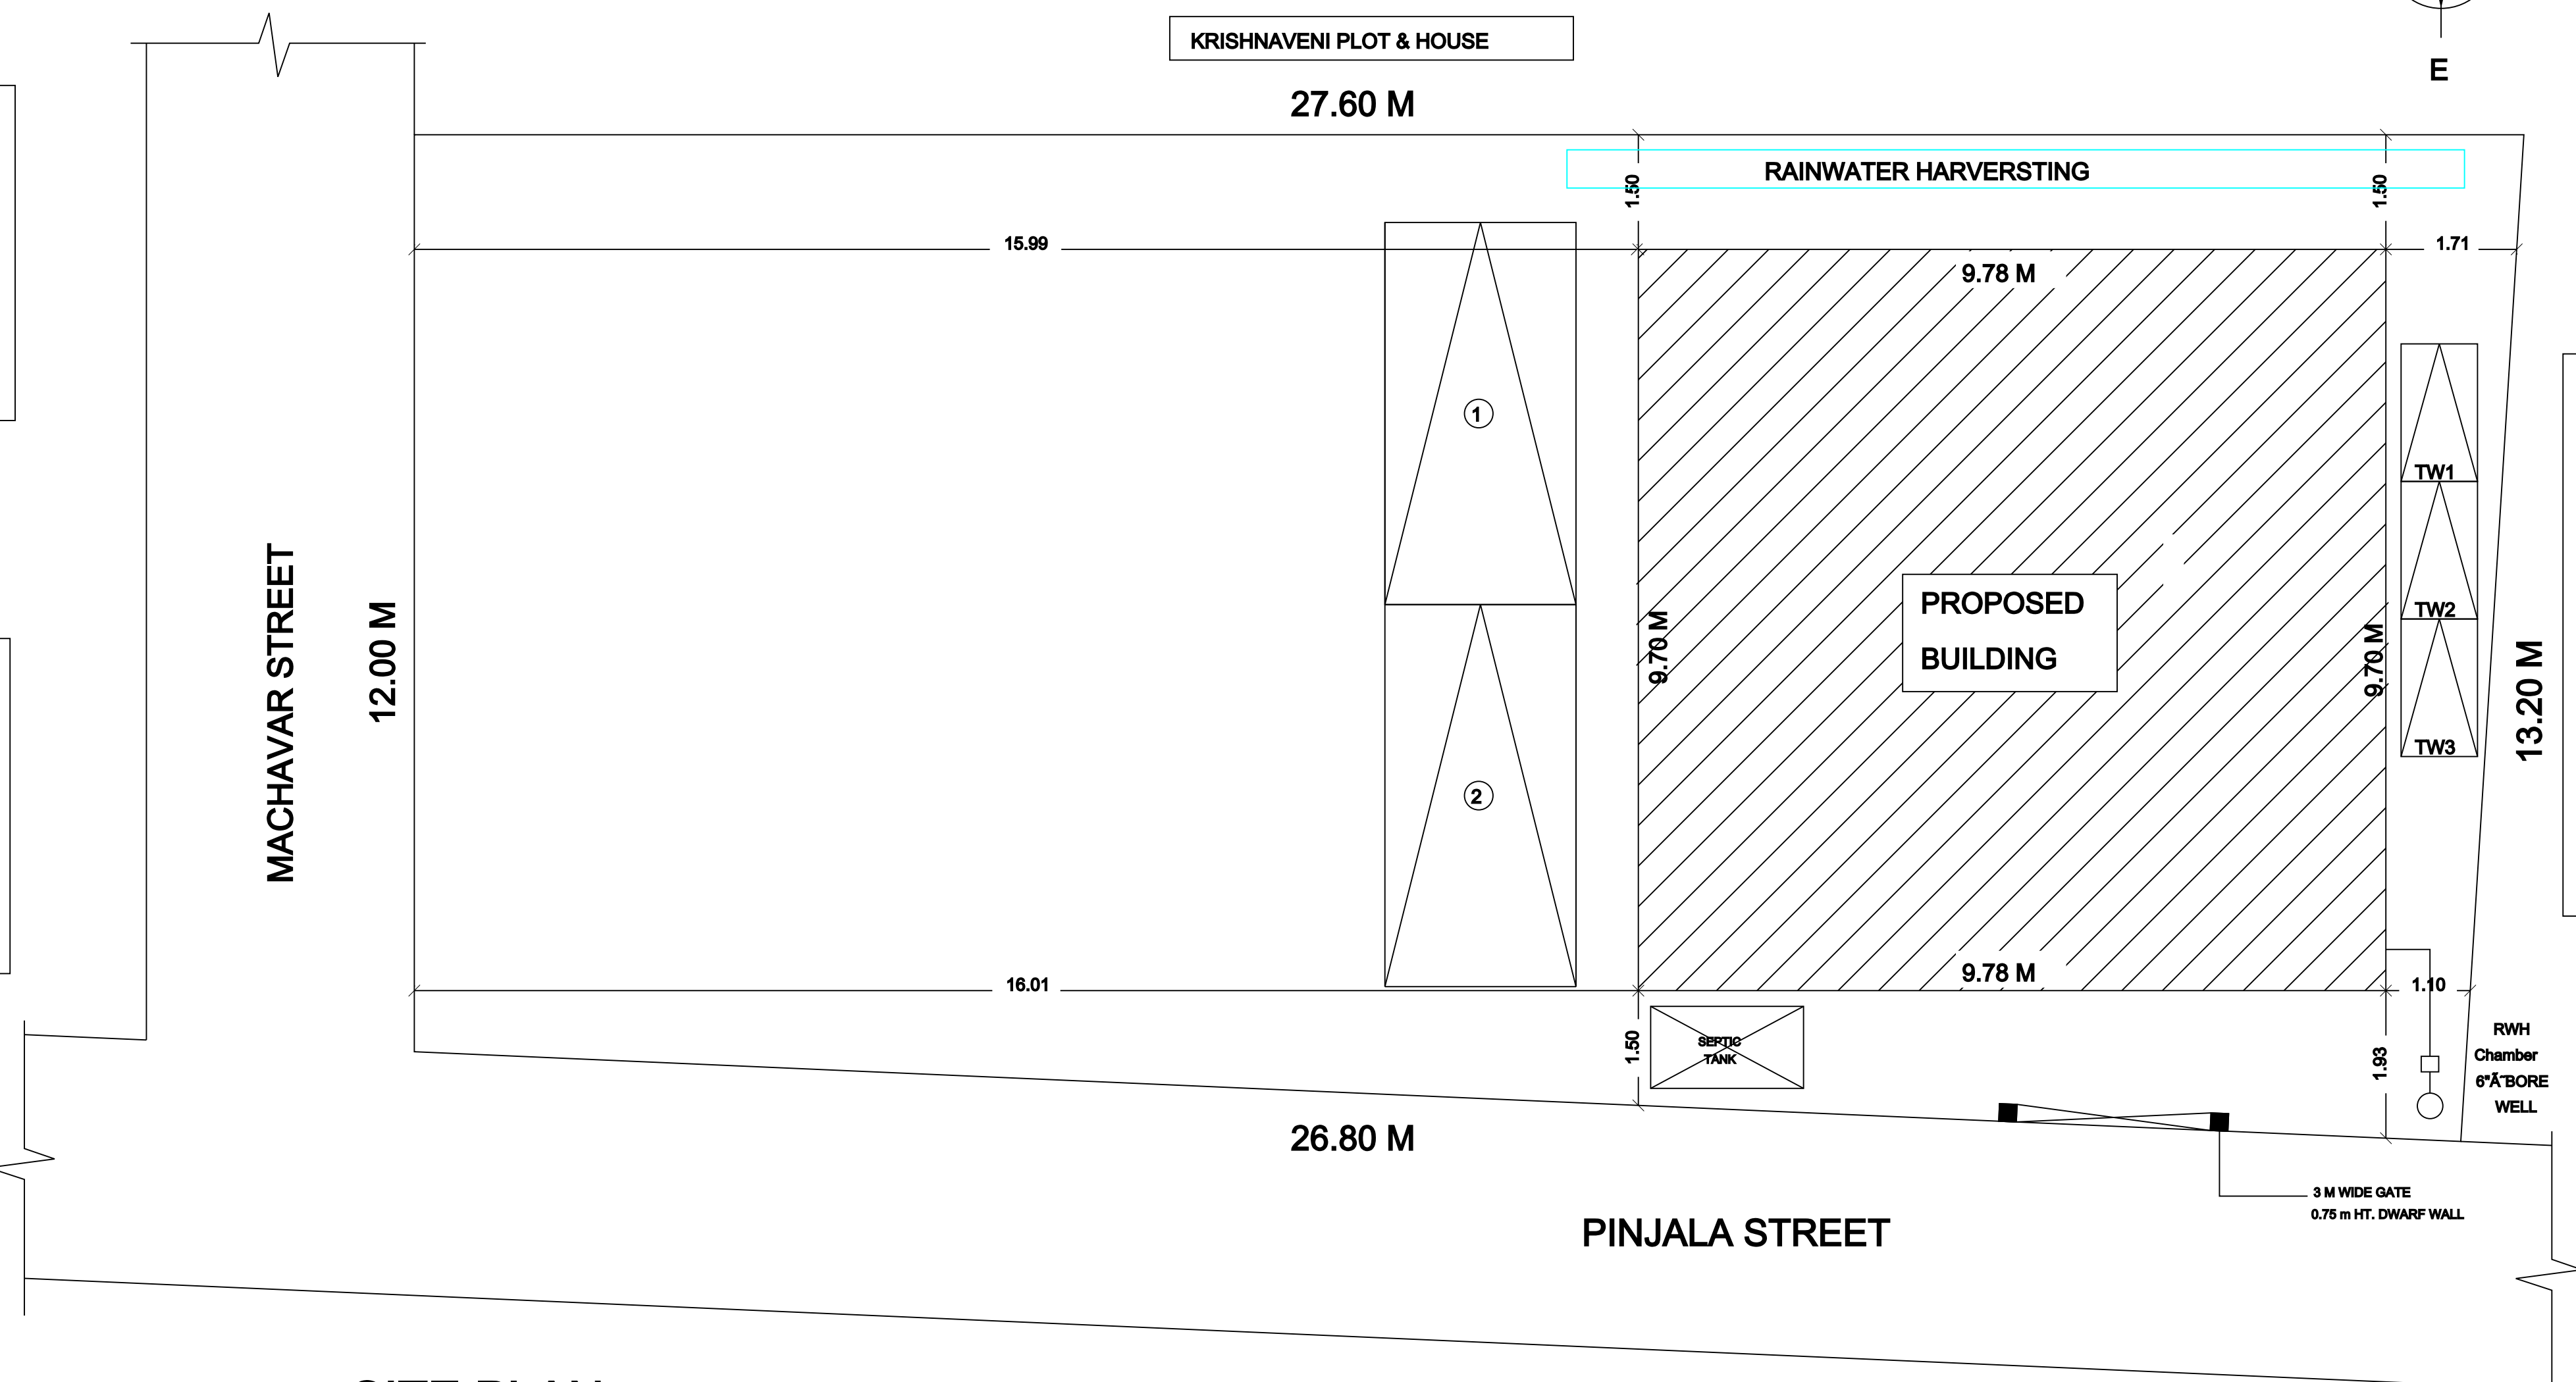

TERRACE_FLOOR_PLAN

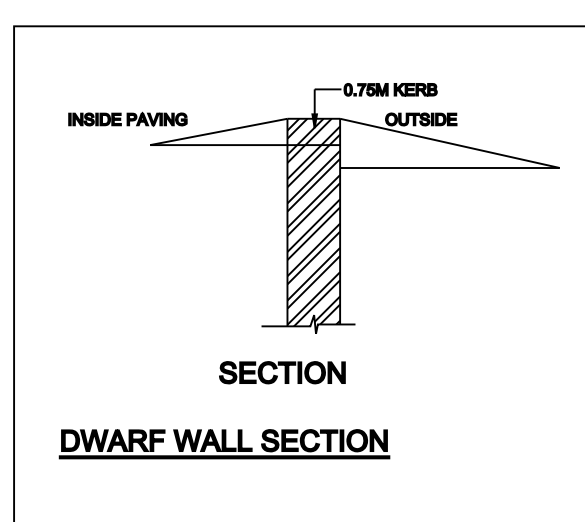

LICENCED SURVEYOR

