
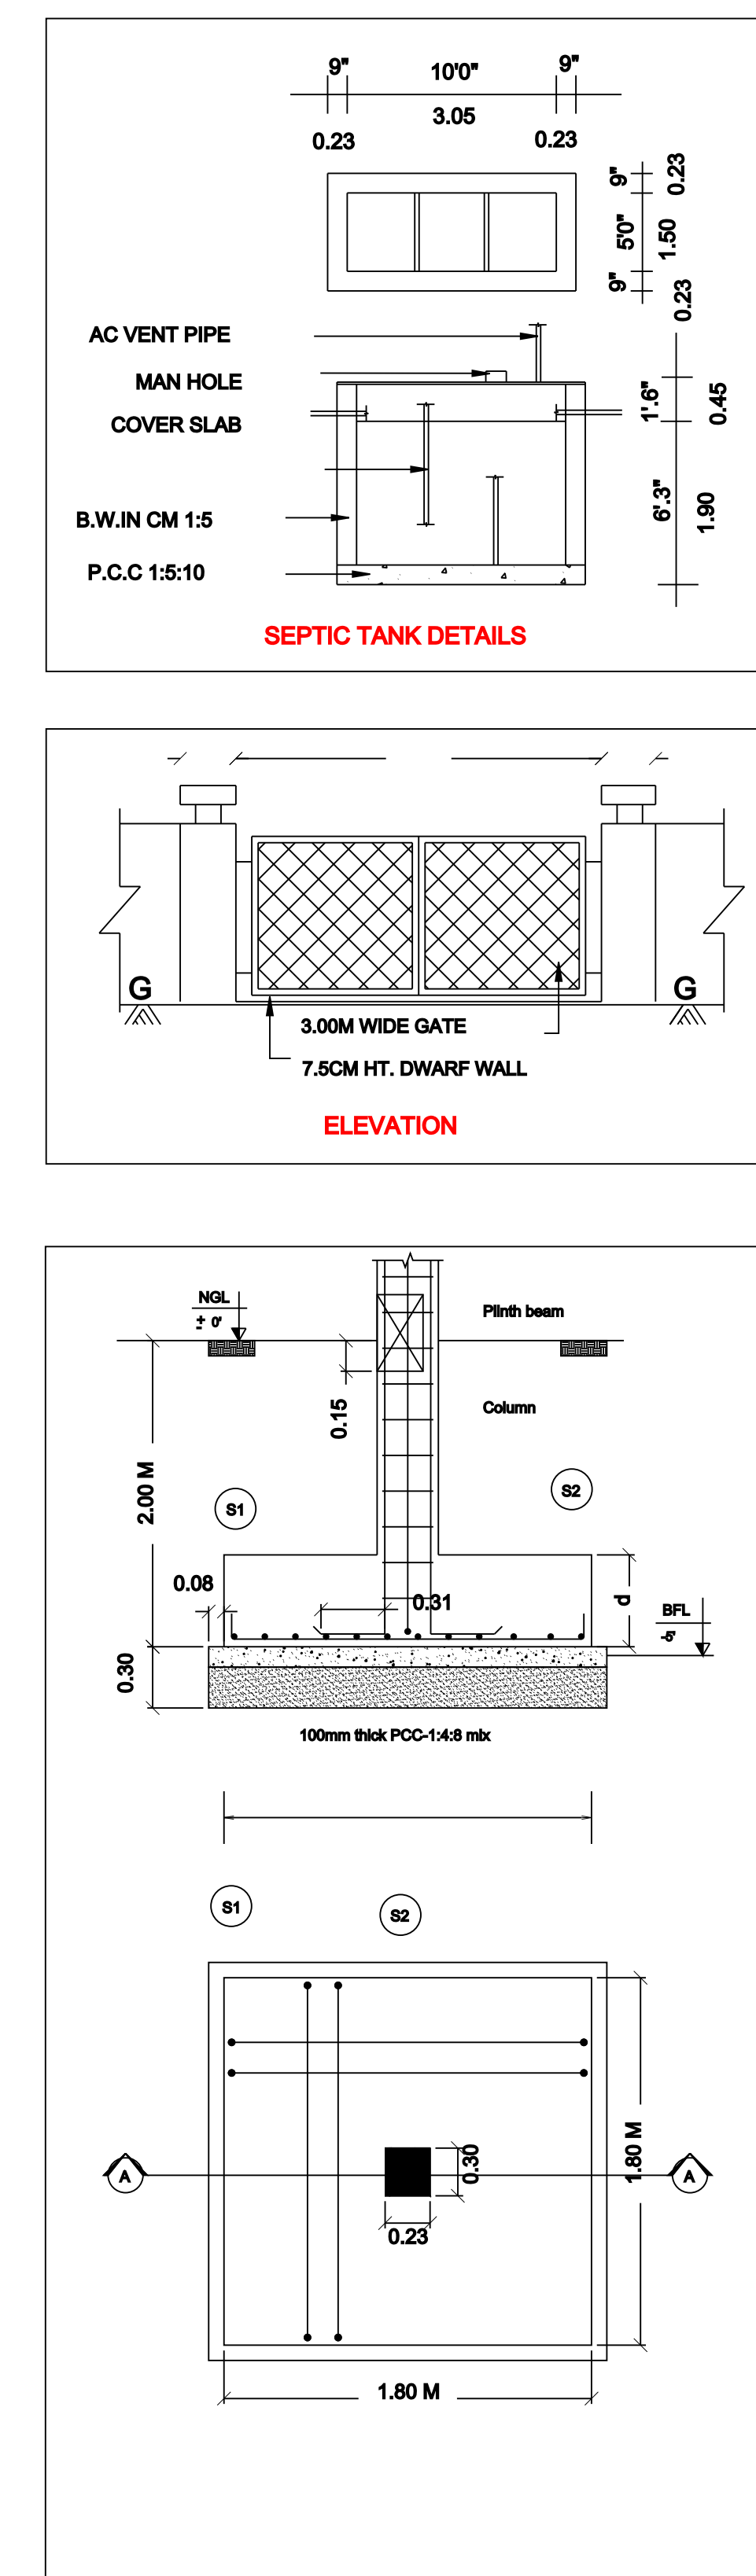
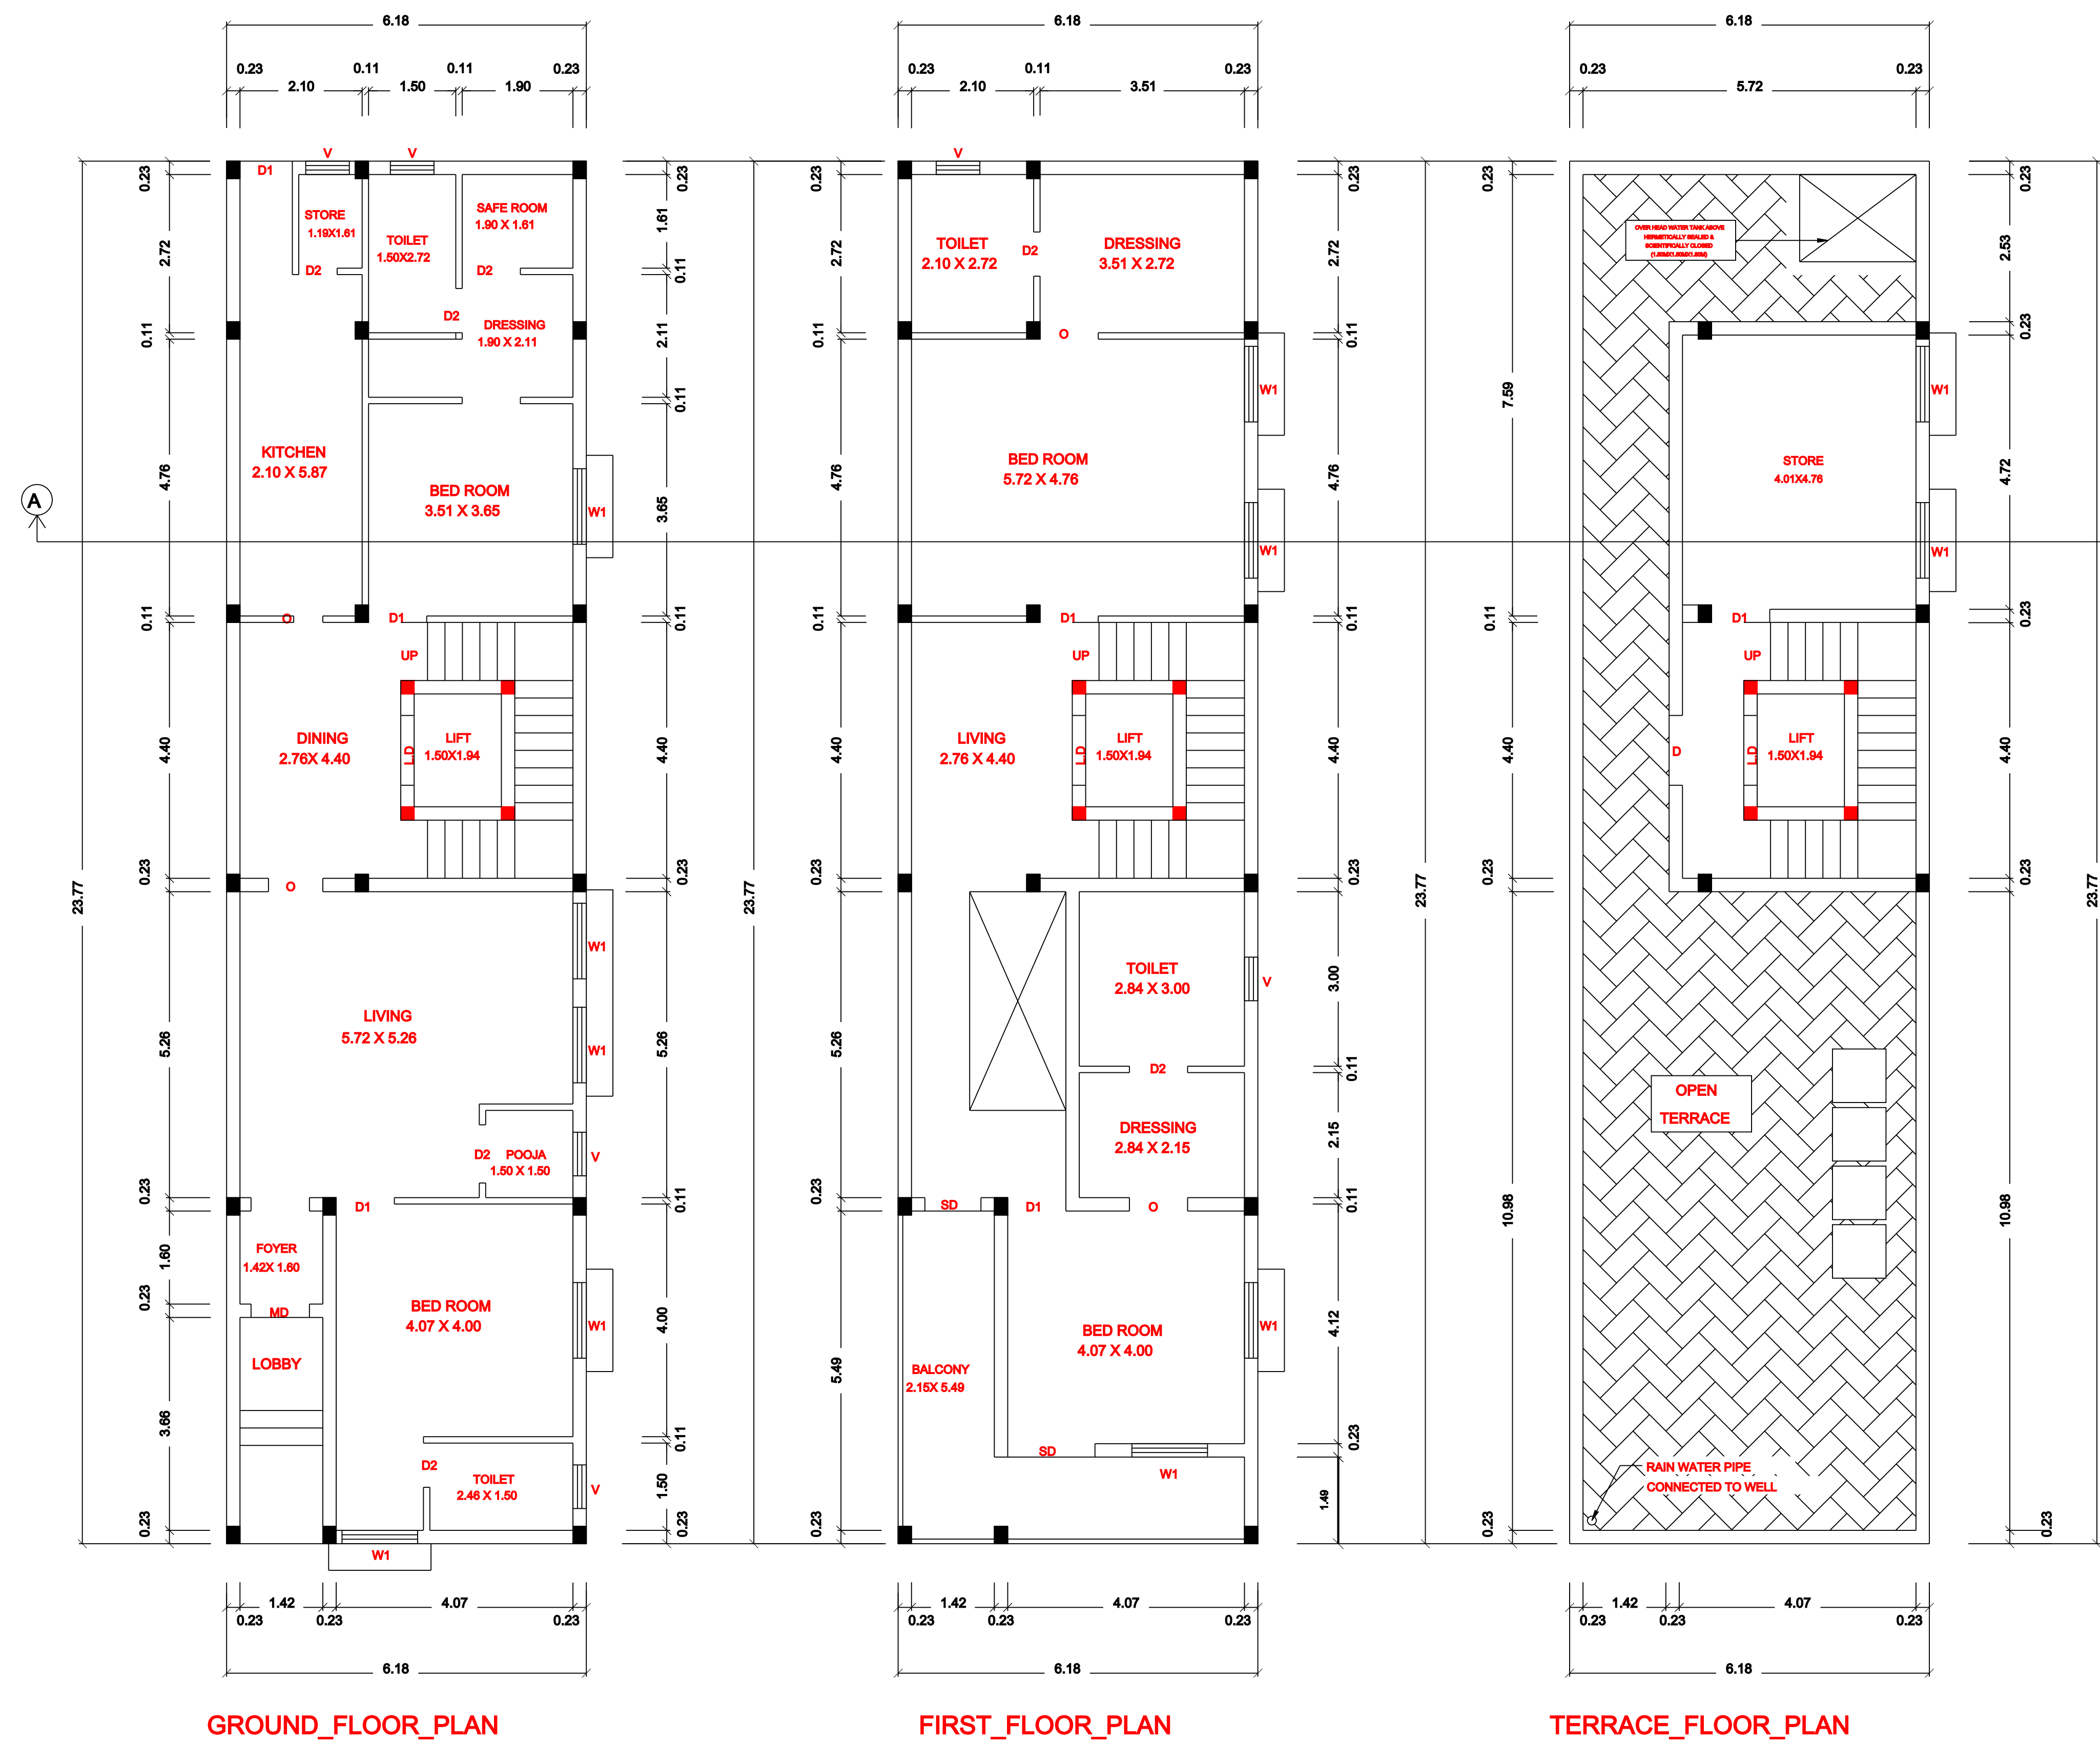
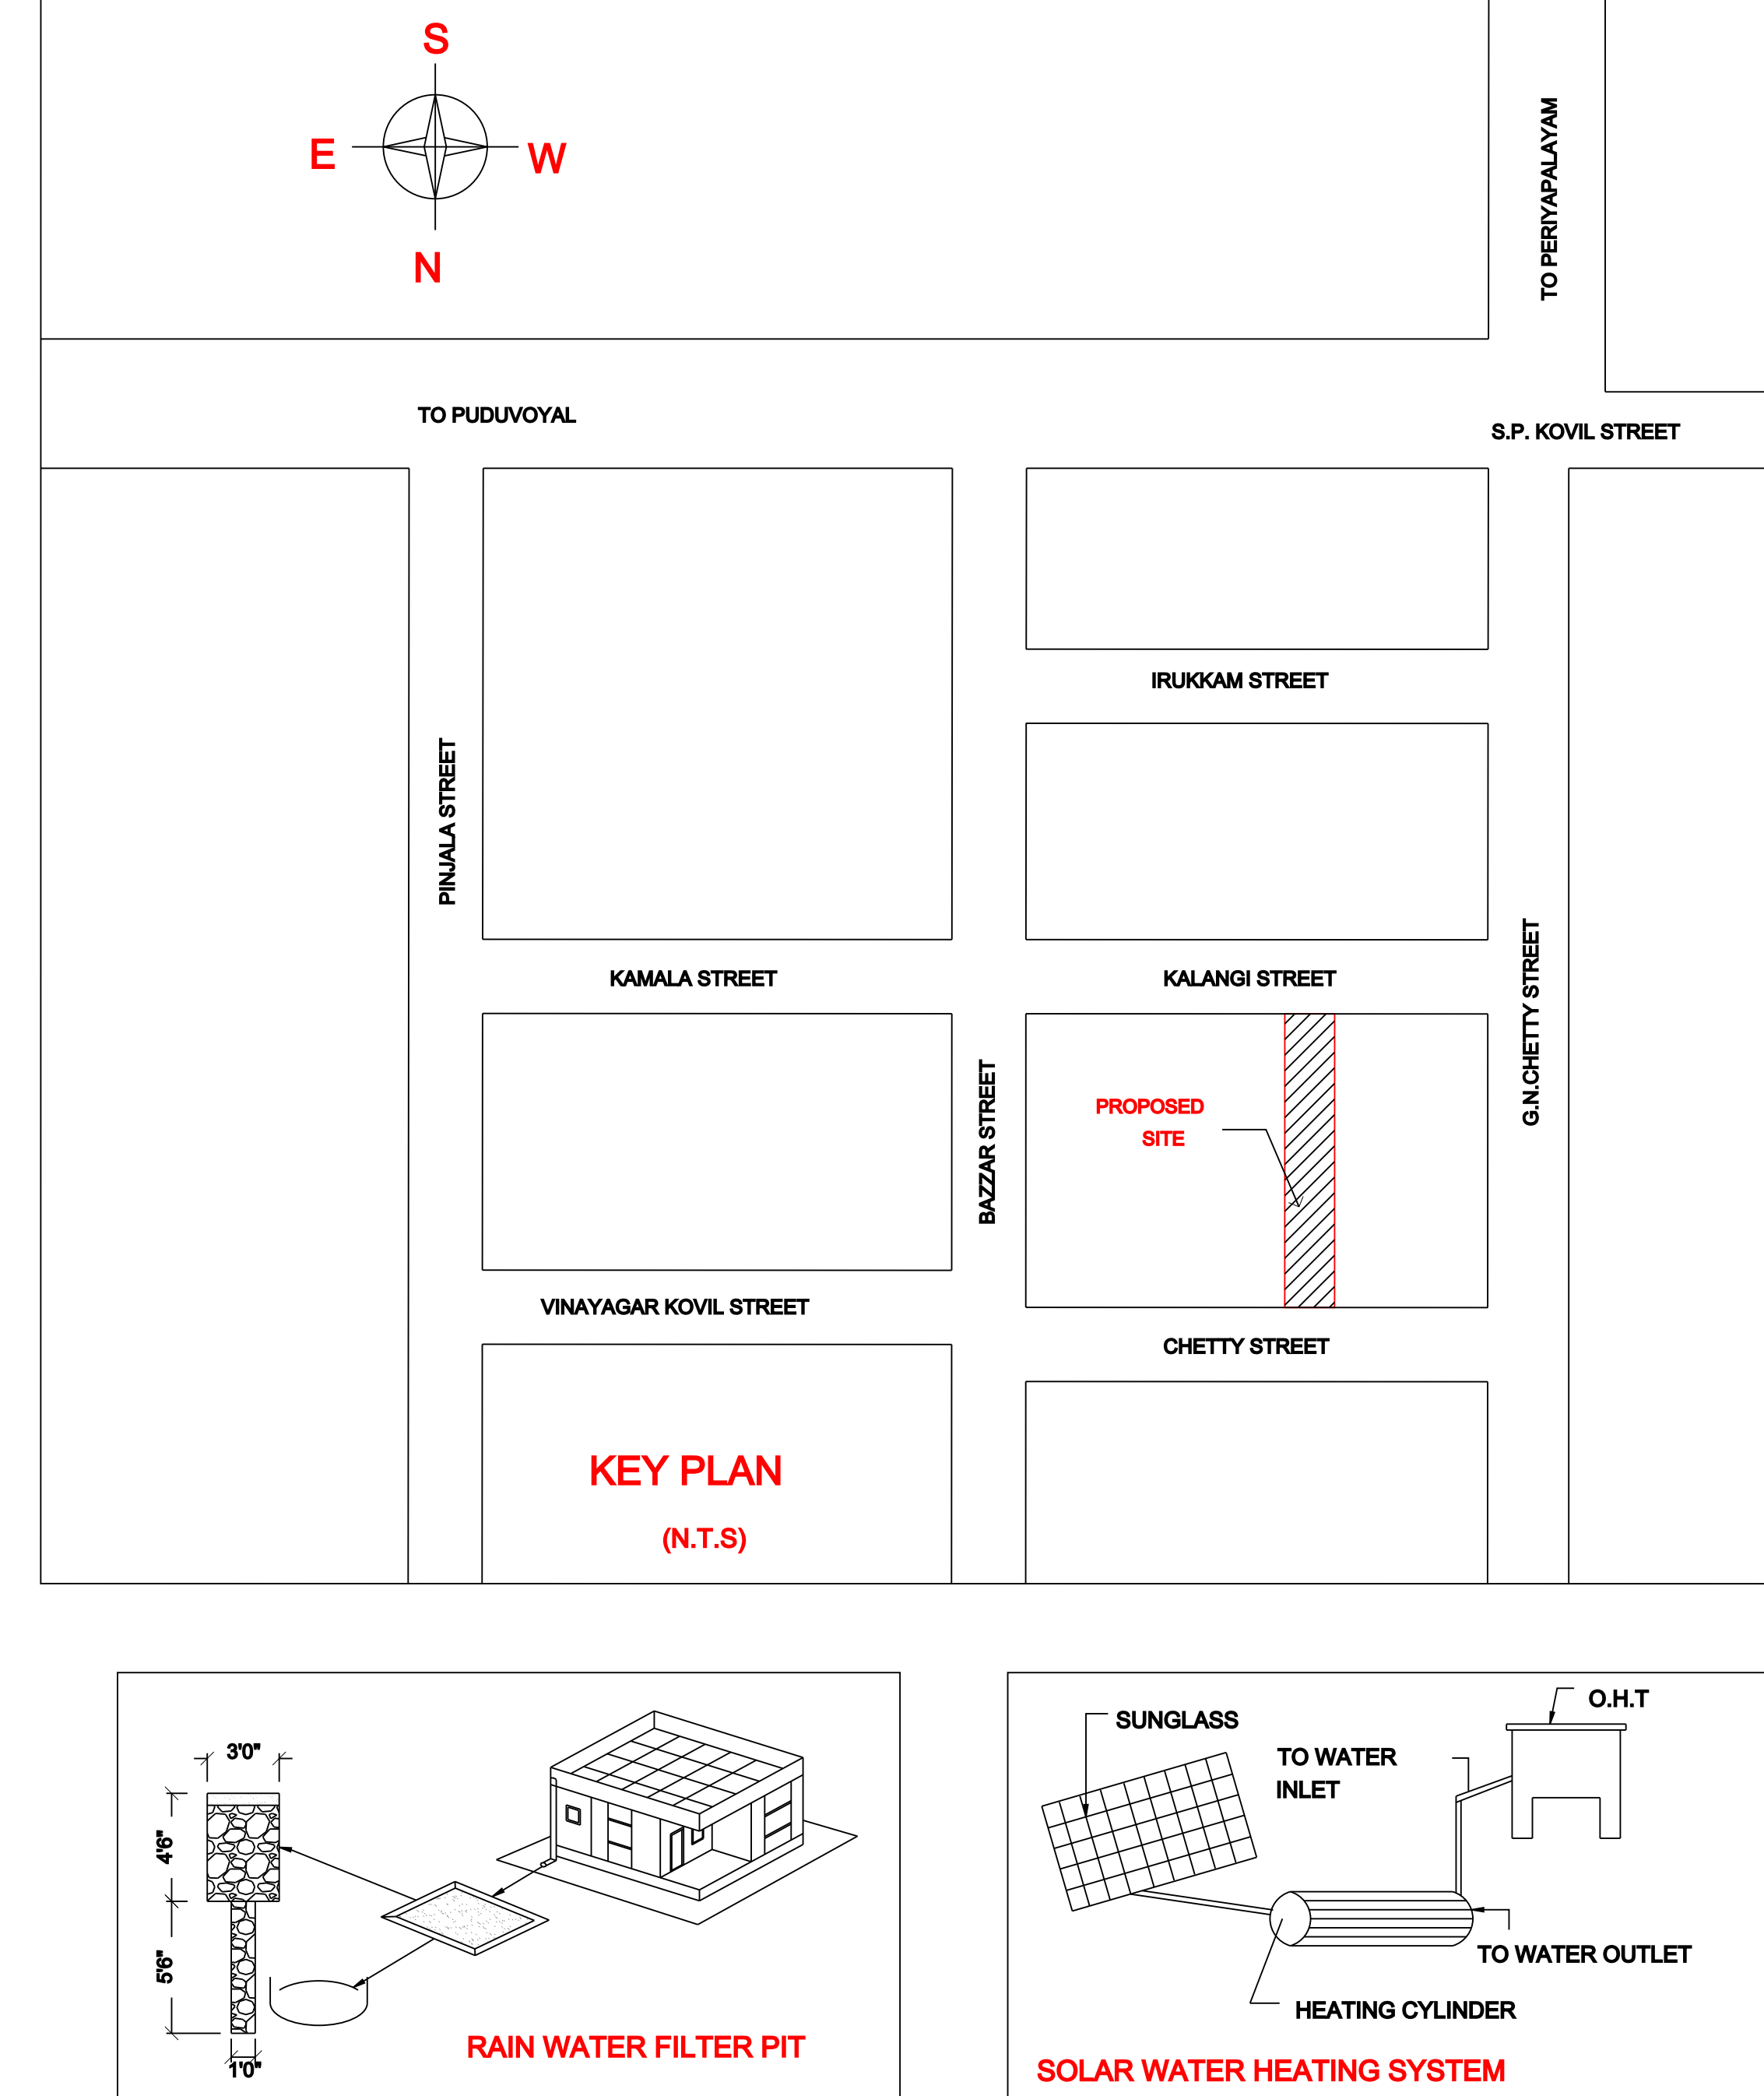
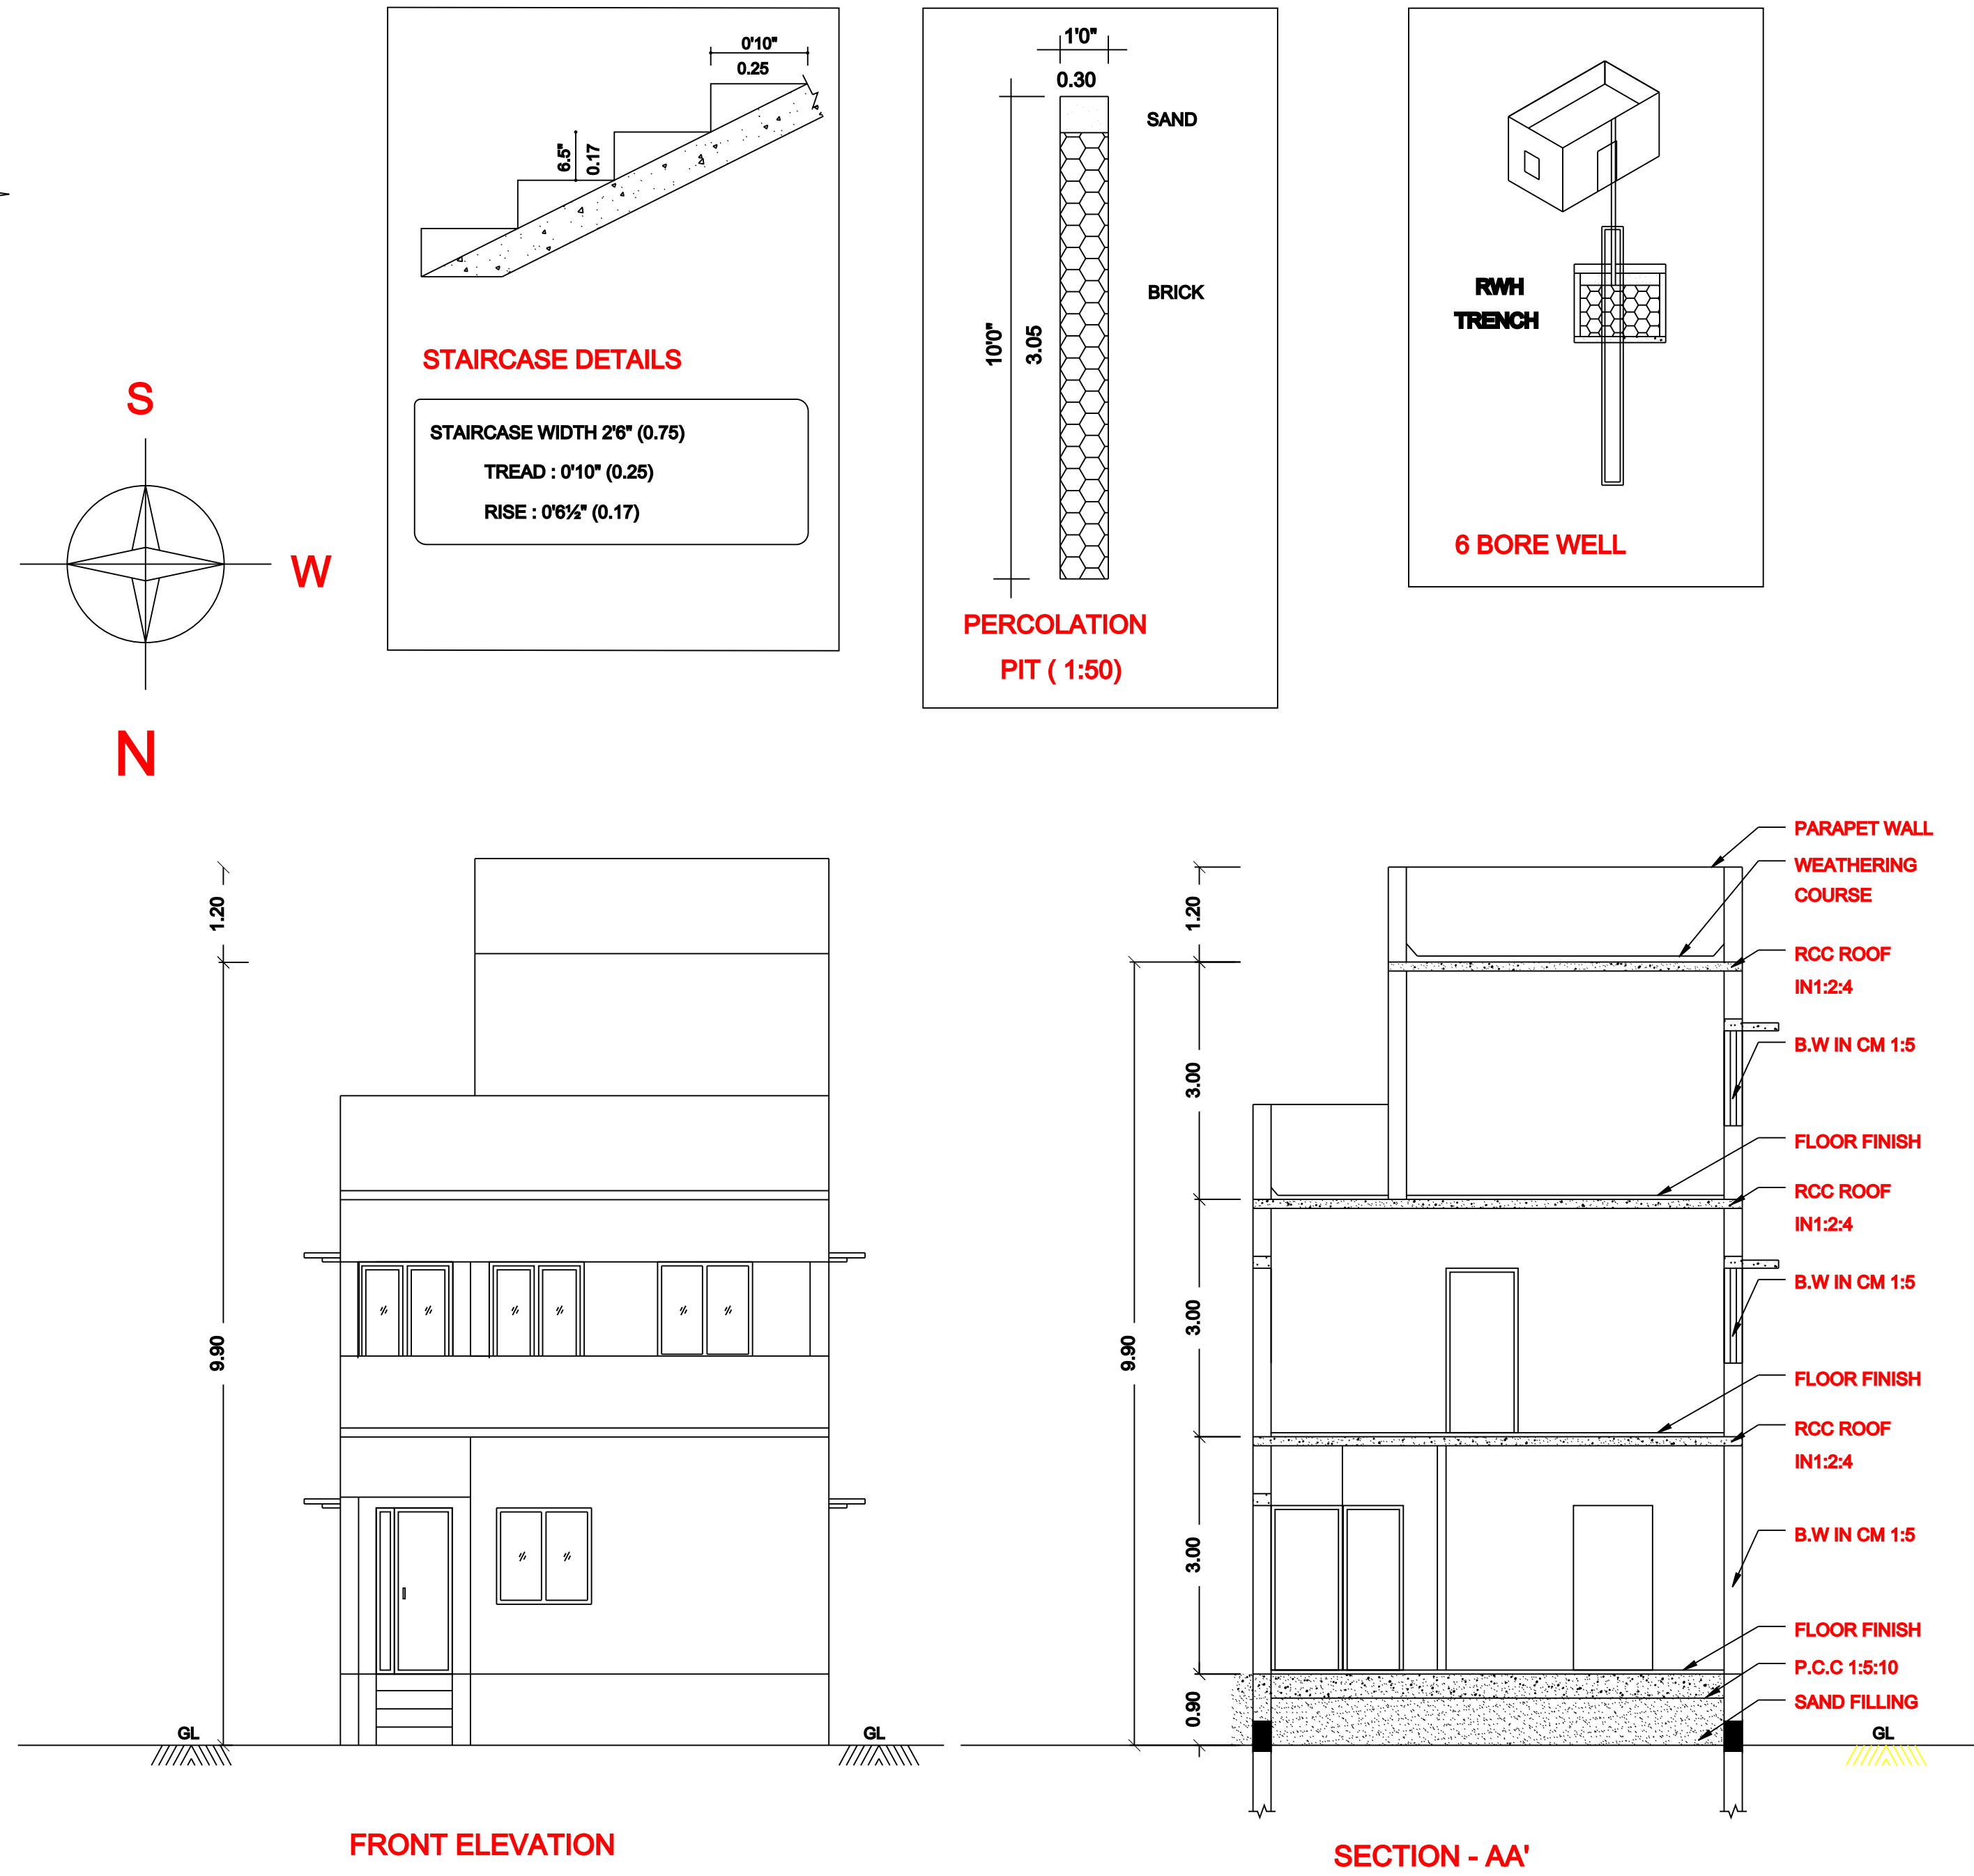


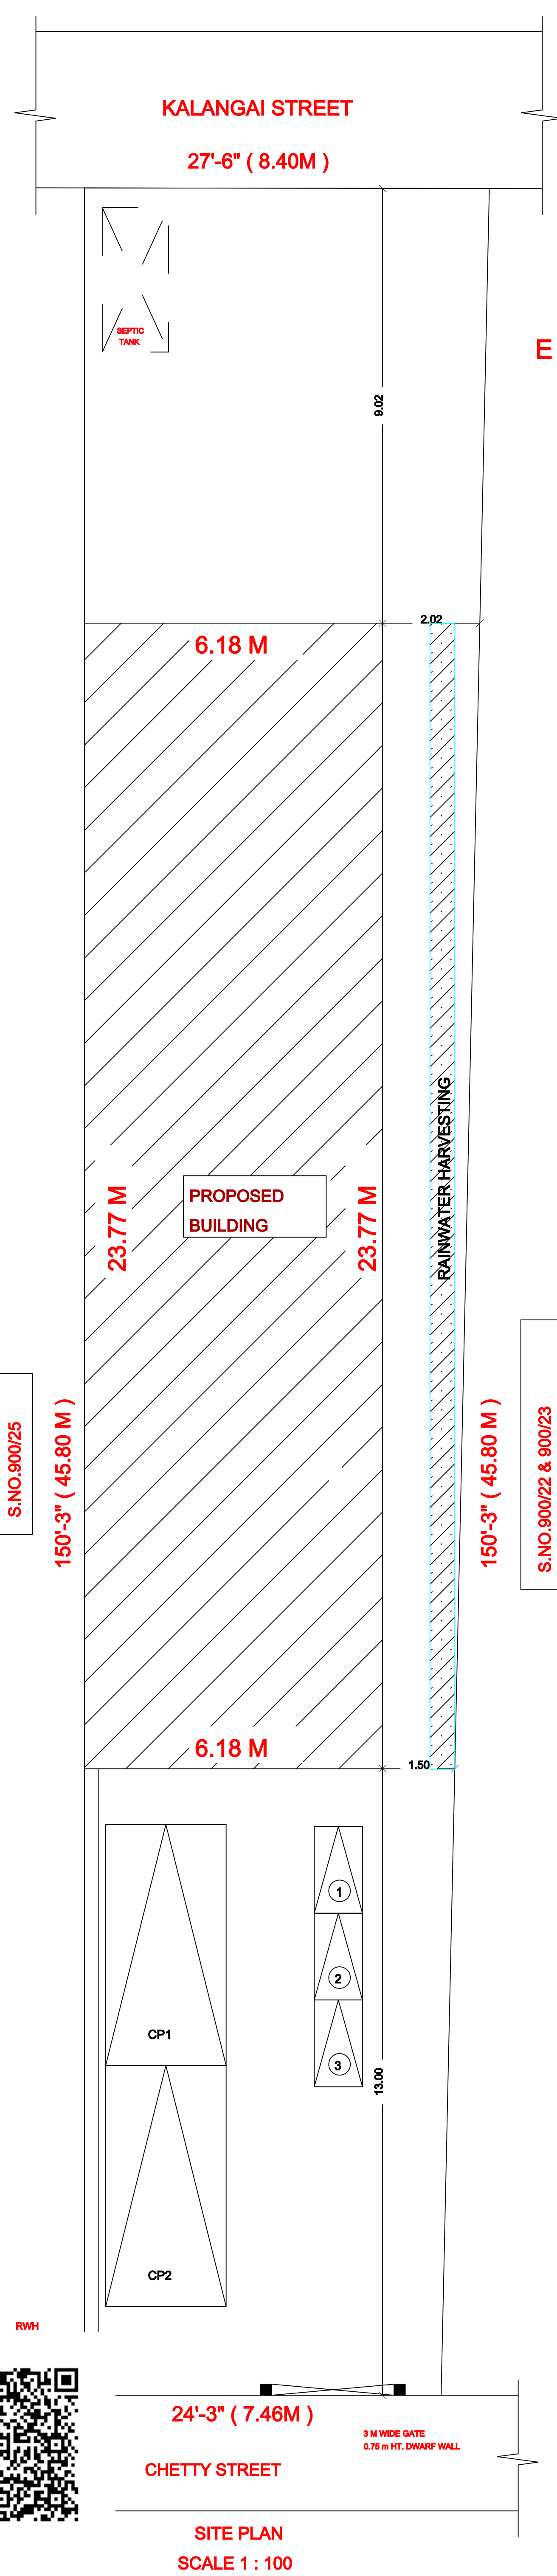

PLAN SHOWING PROPOSED CONSTRUCTION
OF RESIDENTIAL BUILDING GROUND FLOOR
+ FIRST FLOOR + SECOND FLOOR
WITH 1 DWELLING UNITS AT CHETTY STREET

GRAMA NATHAM OLD S.NO.900 PART, IN
NEW S.NO.900/24, AS PER PATT A NO.1774,
ARANI - II VILLAGE & TOWN PANCHAYAT,
SHOLAVARAM UNION, PONNERI TALUK ,
THIRUVALLUR DISTRICT.

ALL MEASUREMENT ARE IN METRE SCALE:1"=60'(OR)1:100.

AREA STATEMENT:

PLOT EXTENT :
AS PER PATT A : 355.00 Sqm
AS PER DOCUMENT : 355.00 Sqm

F.S.I. AREA :

GROUND FLOOR AREA : 147.00 Sqm
FIRST FLOOR AREA : 147.00 Sqm
SECOND FLOOR AREA : 43.84 Sqm
TOTAL FLOOR AREA : 337.84 Sqm
COVERAGE : 41%
F.S.I : 0.95

JOINERIES:

MD MAIN DOOR 1.00X2.13
D1 DOOR 0.91X2.13
D2 DOOR 0.76X2.13
O OPENING 0.91X2.13
W1 WINDOW 1.83X1.22
W2 WINDOW 1.52X1.22
W3 WINDOW 0.91X0.91
V VENTILATOR 0.75X0.61
SD SLIDING DOOR 1.50 X 2.13

COLOUR INDEX:

PROPOSED
BOUNDARY
ROAD

M.PRAVEEN KUMAR
OWNER

LICENCED SURVEYOR