
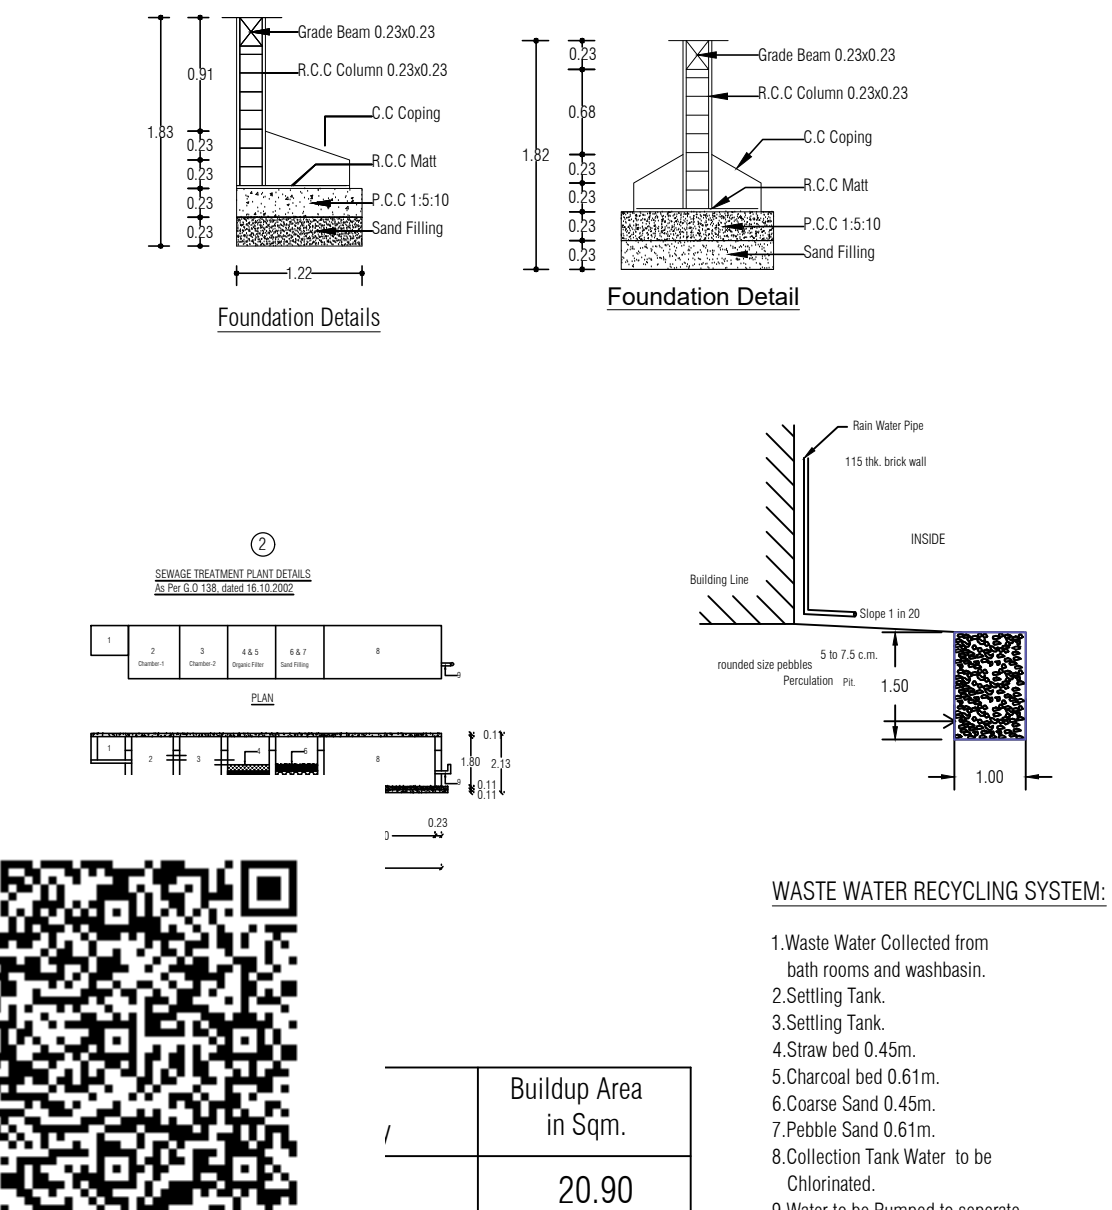
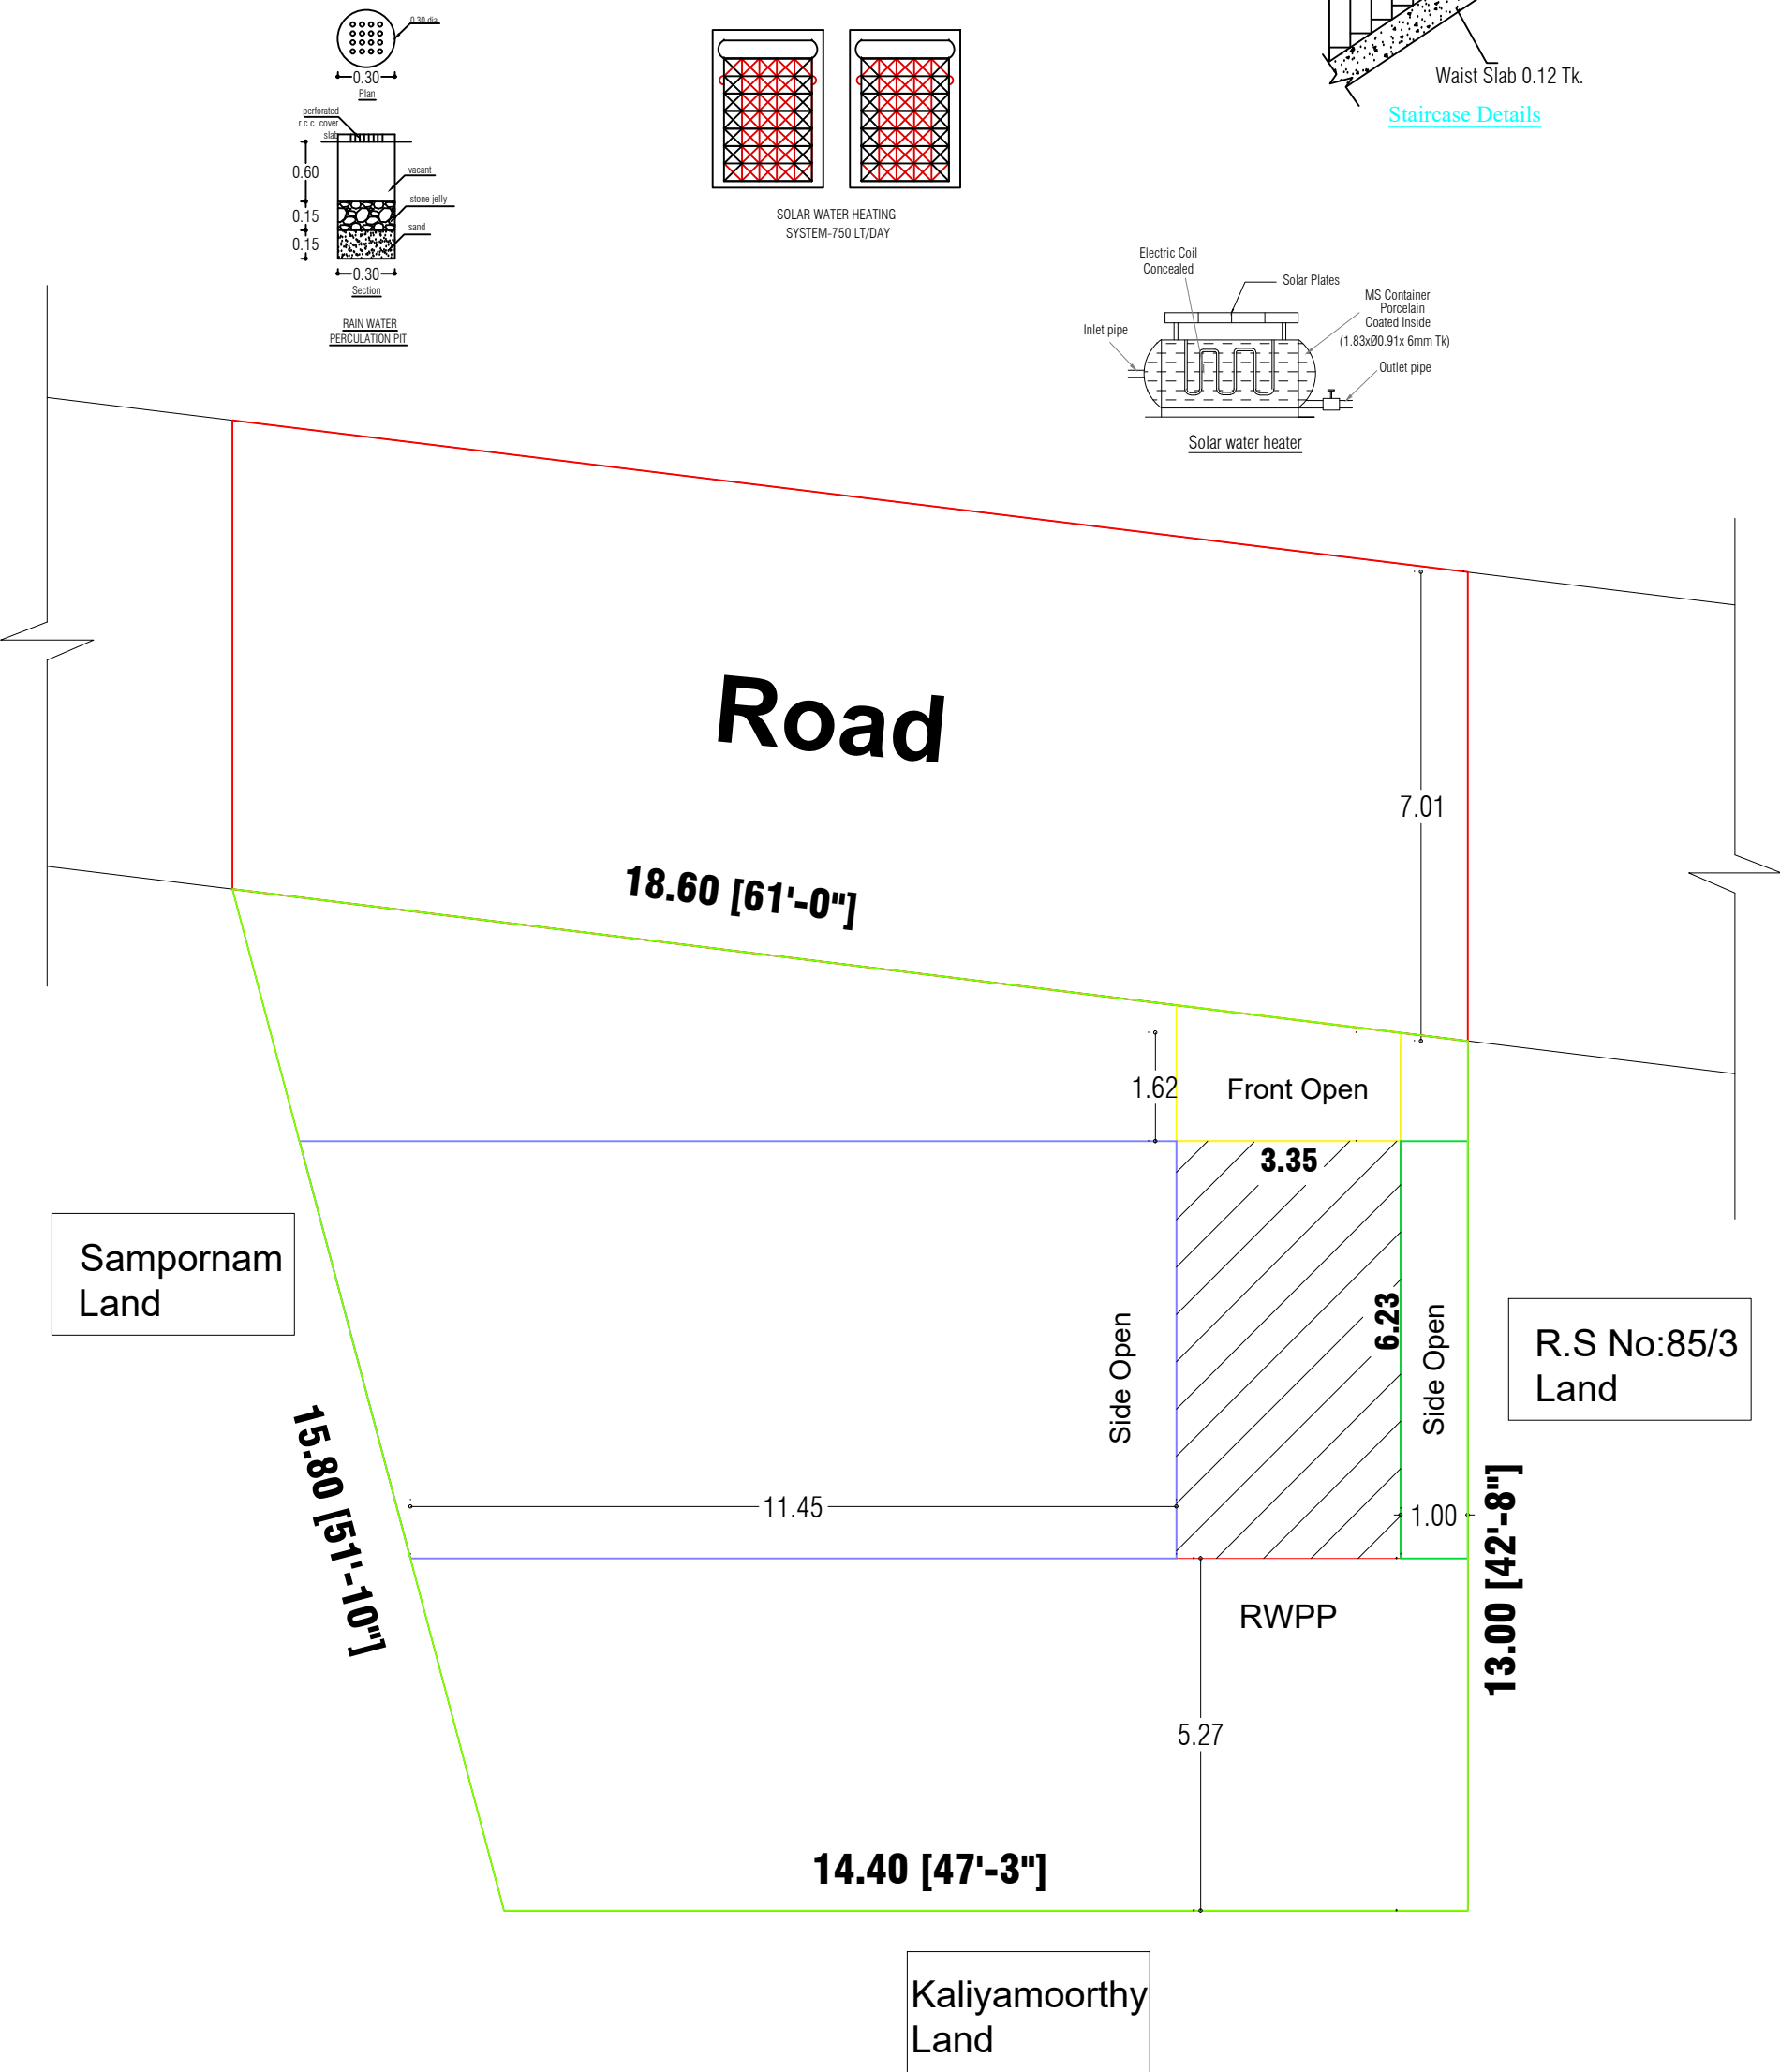


PLAN SHOWING THE PROPOSED CONSTRUCTION OF ASBESTOS ROOF GROUND FLOOR RESIDENTIAL BUILDING

NEW R.S NO:85/2B1, (OLD R.S NO:85/2B), PATTA NO:3507, ATRANGARAI THERU,
KUDAVASAL VILLAGE & TOWN PANCHAYAT, KUDAVASAL TALUK, THIRUVARUR DISTRICT.

APPLICANT NAME: Mrs.R.RAJASHREESOUNDHARYA.

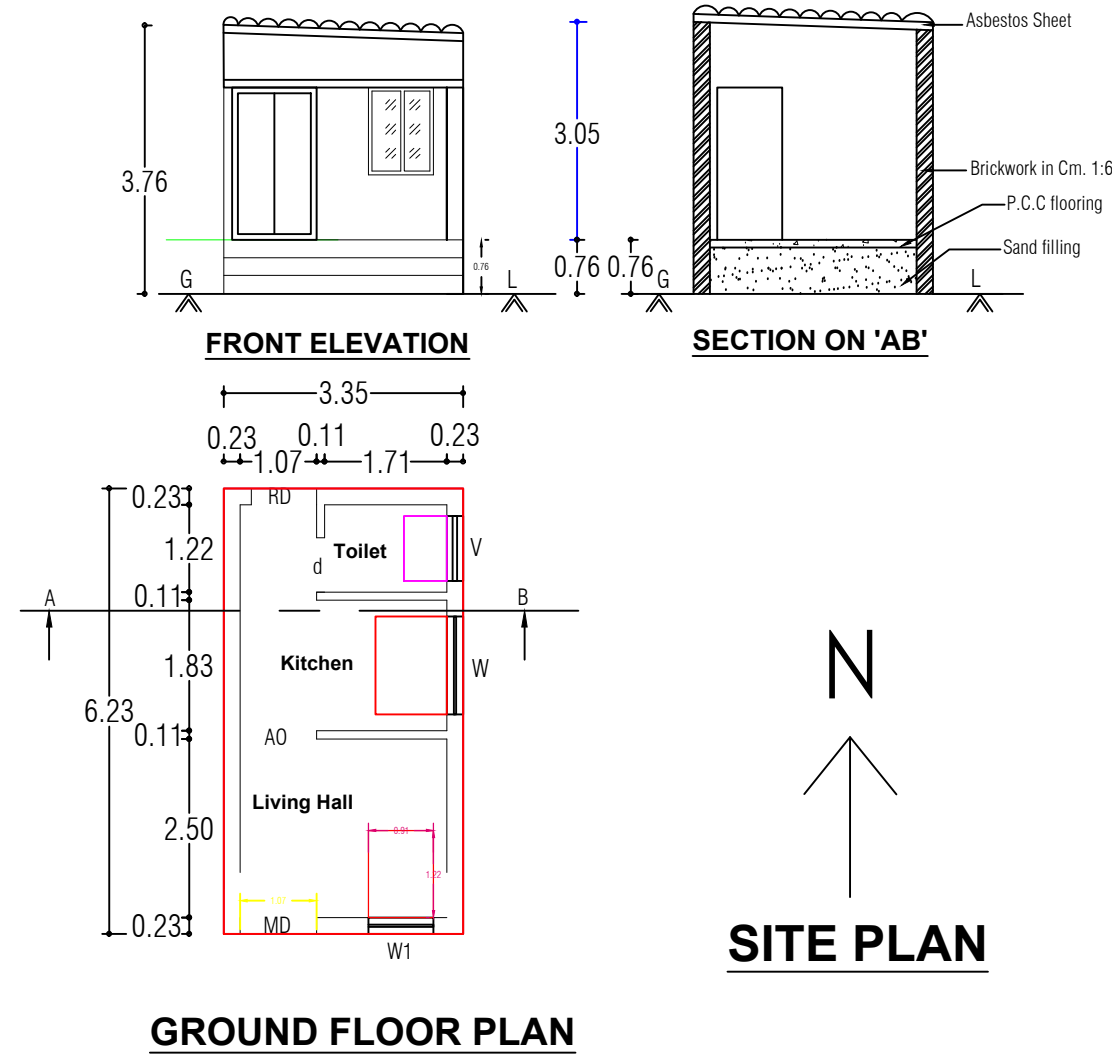

Buildup Area in Sqm.
20.90

All Dimensions are in Metre Scale 1:100		
AREA STATEMENT:		
TOTAL SITE AREA	- 231.00 Sqm - 2486.46 Sqft	☐
GROUND FLOOR AREA	- 20.90 Sqm - 224.96 Sqft	☐
OPEN SPACE AREA	- 210.10 Sqm - 2261.50 Sqft	☐
SCHEDULE OF JOINERY:		
N	MD Main Door	1.07x2.13
W	d door	0.76x2.13
E	O Open	0.91x2.13
S	W1 Window	1.37x1.75
	kw Kitchen Window	1.07x1.37
	V Ventilator	0.91x0.61


APPLICANT: Mrs.R.RAJASHREESOUNDHARYA.

R. Rajashreesoundharya

ENGINEER/ARCHITECT:



Er.M.VIGNESH B.E.,
Reg.No: TVR / RE-II /2024 / 004

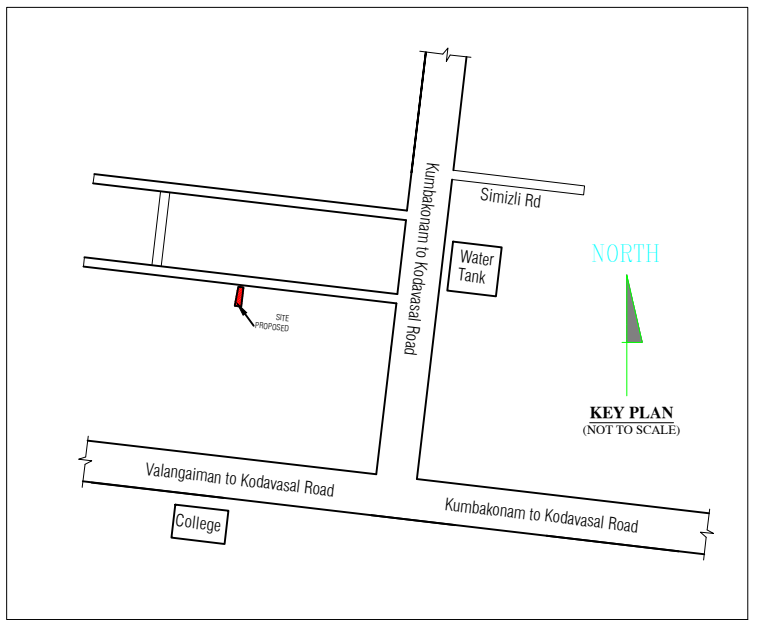

KEY PLAN N.T.S

NOTE:
1.Kitchen,Bath & Wash Basin Waste water to be recycled
Seperately and Used for Gardening Purpose.
2.Water Closet Sewage line to be Connected to
underground Drainage System.
3.Solar water heating System Will be Provided.