
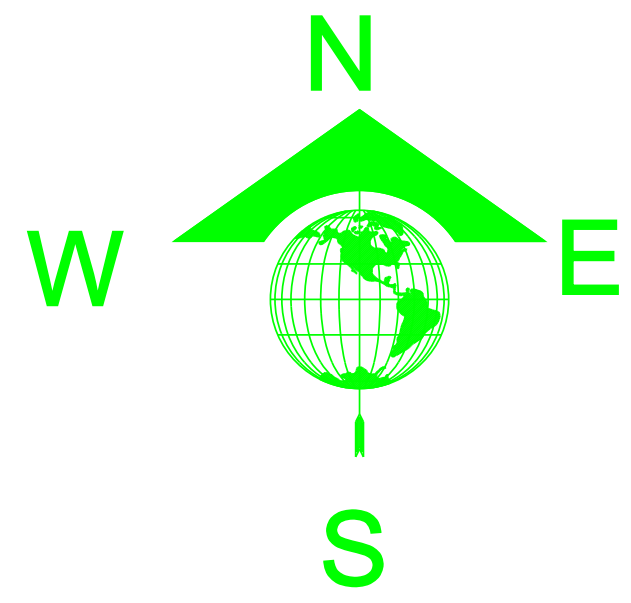
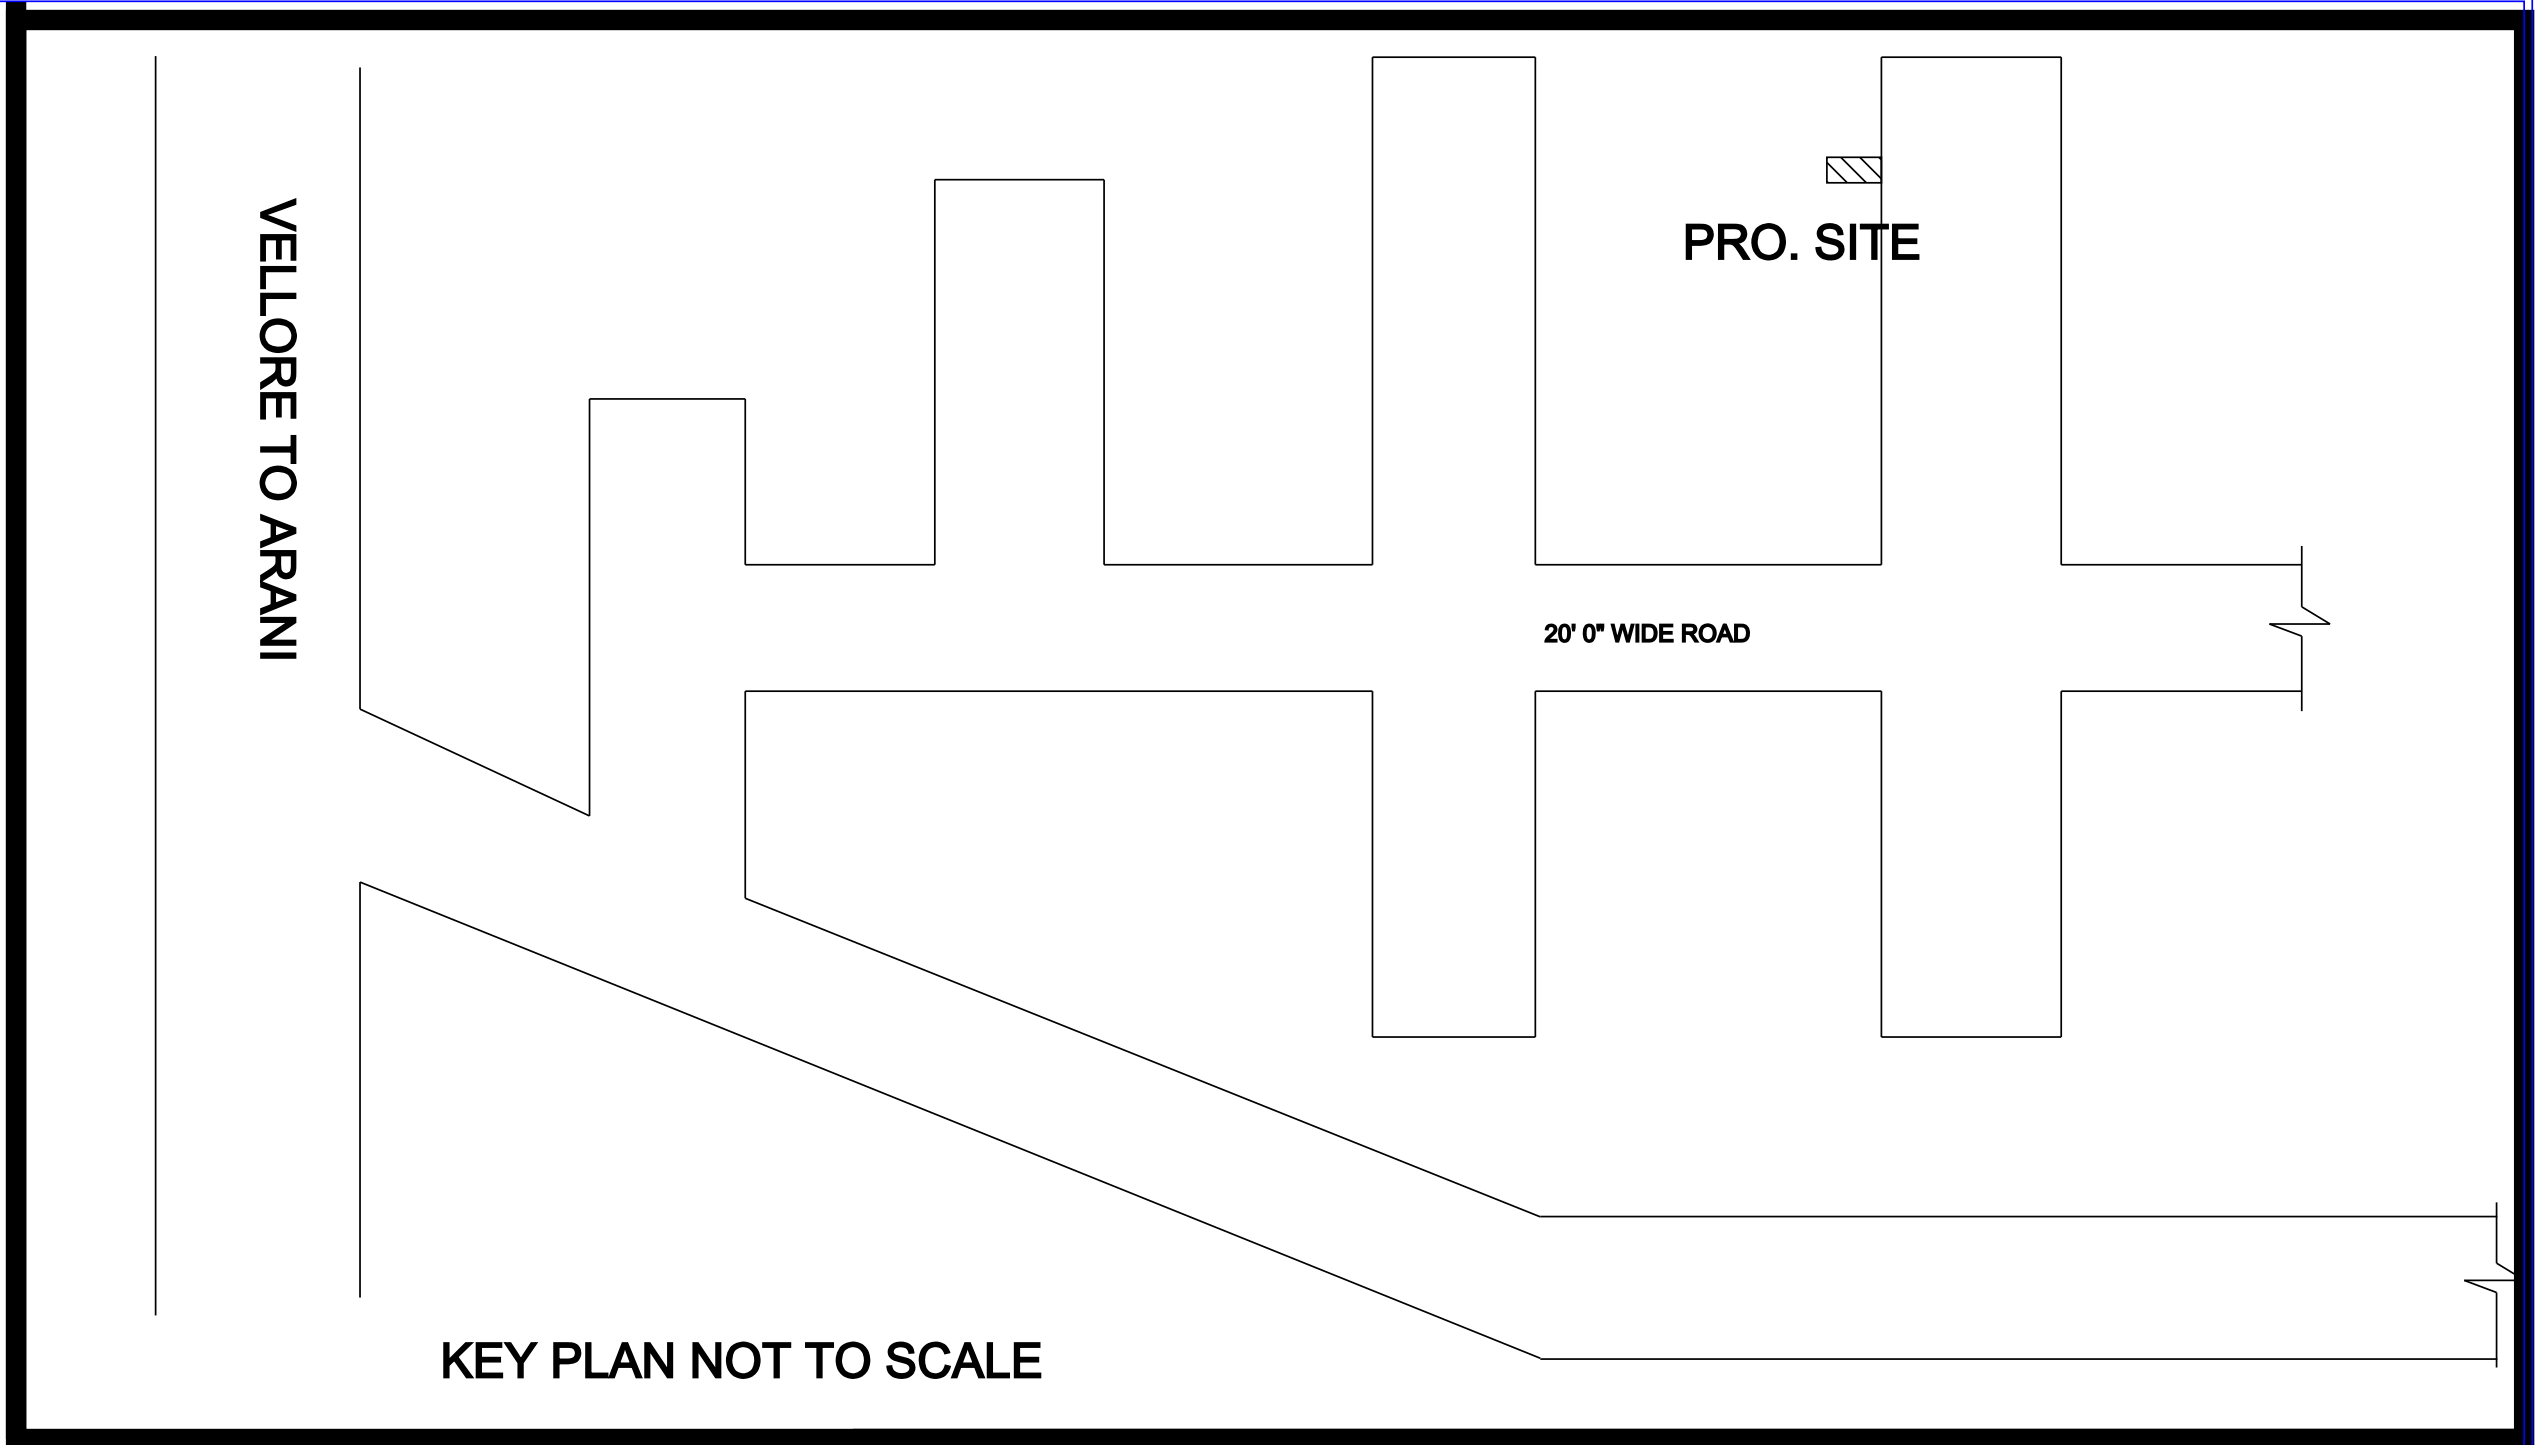
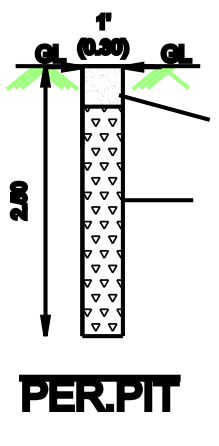
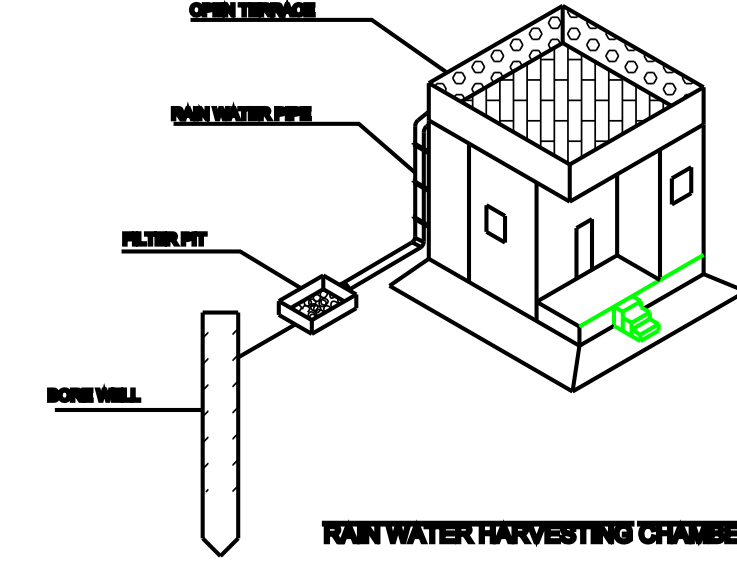
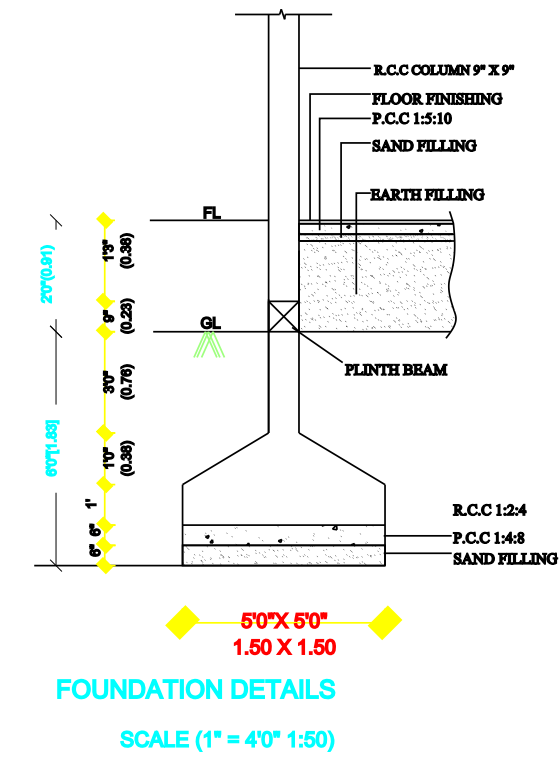
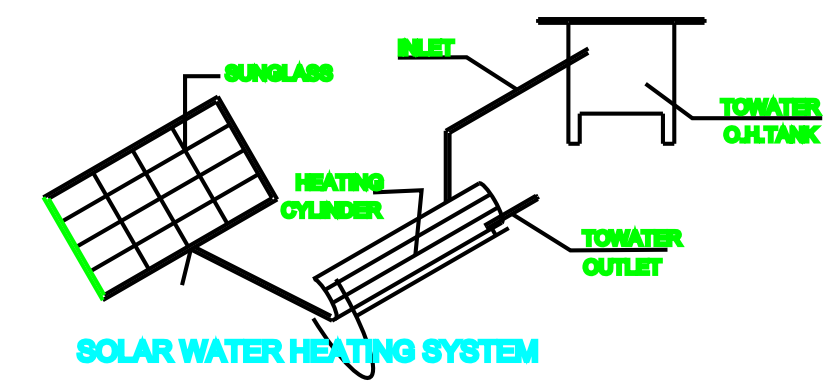
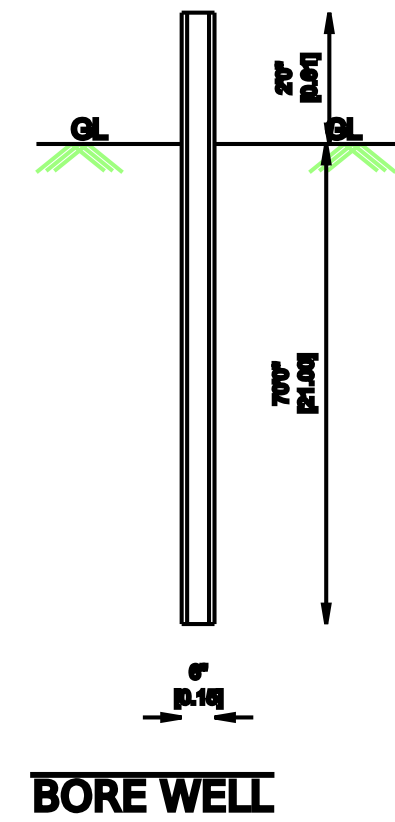
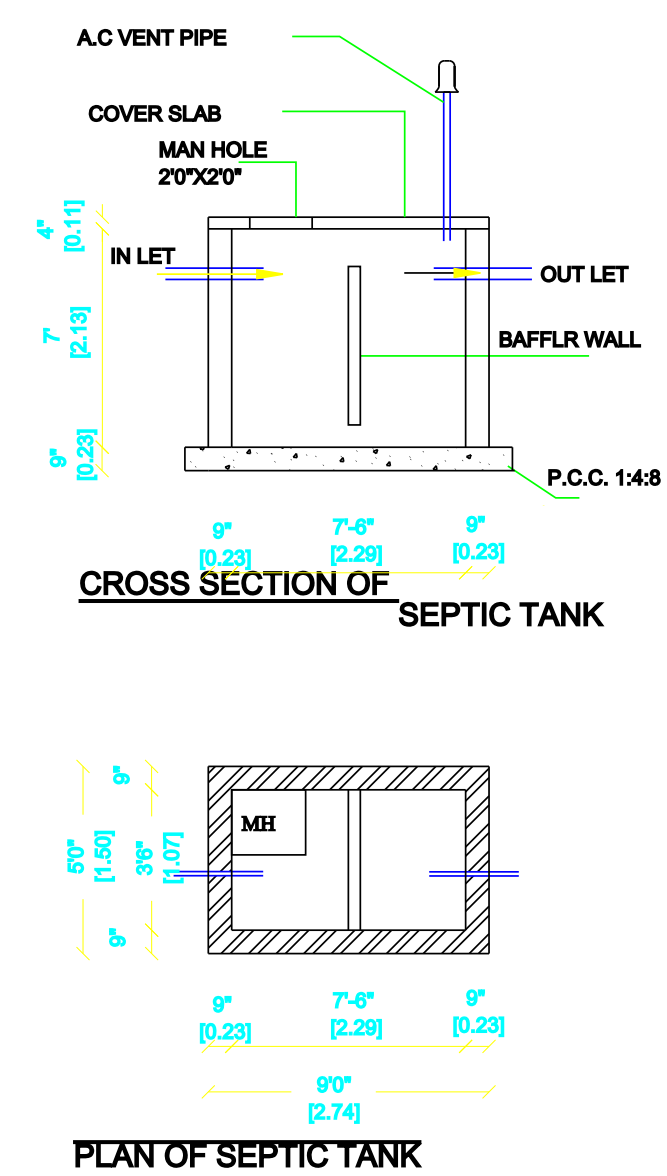
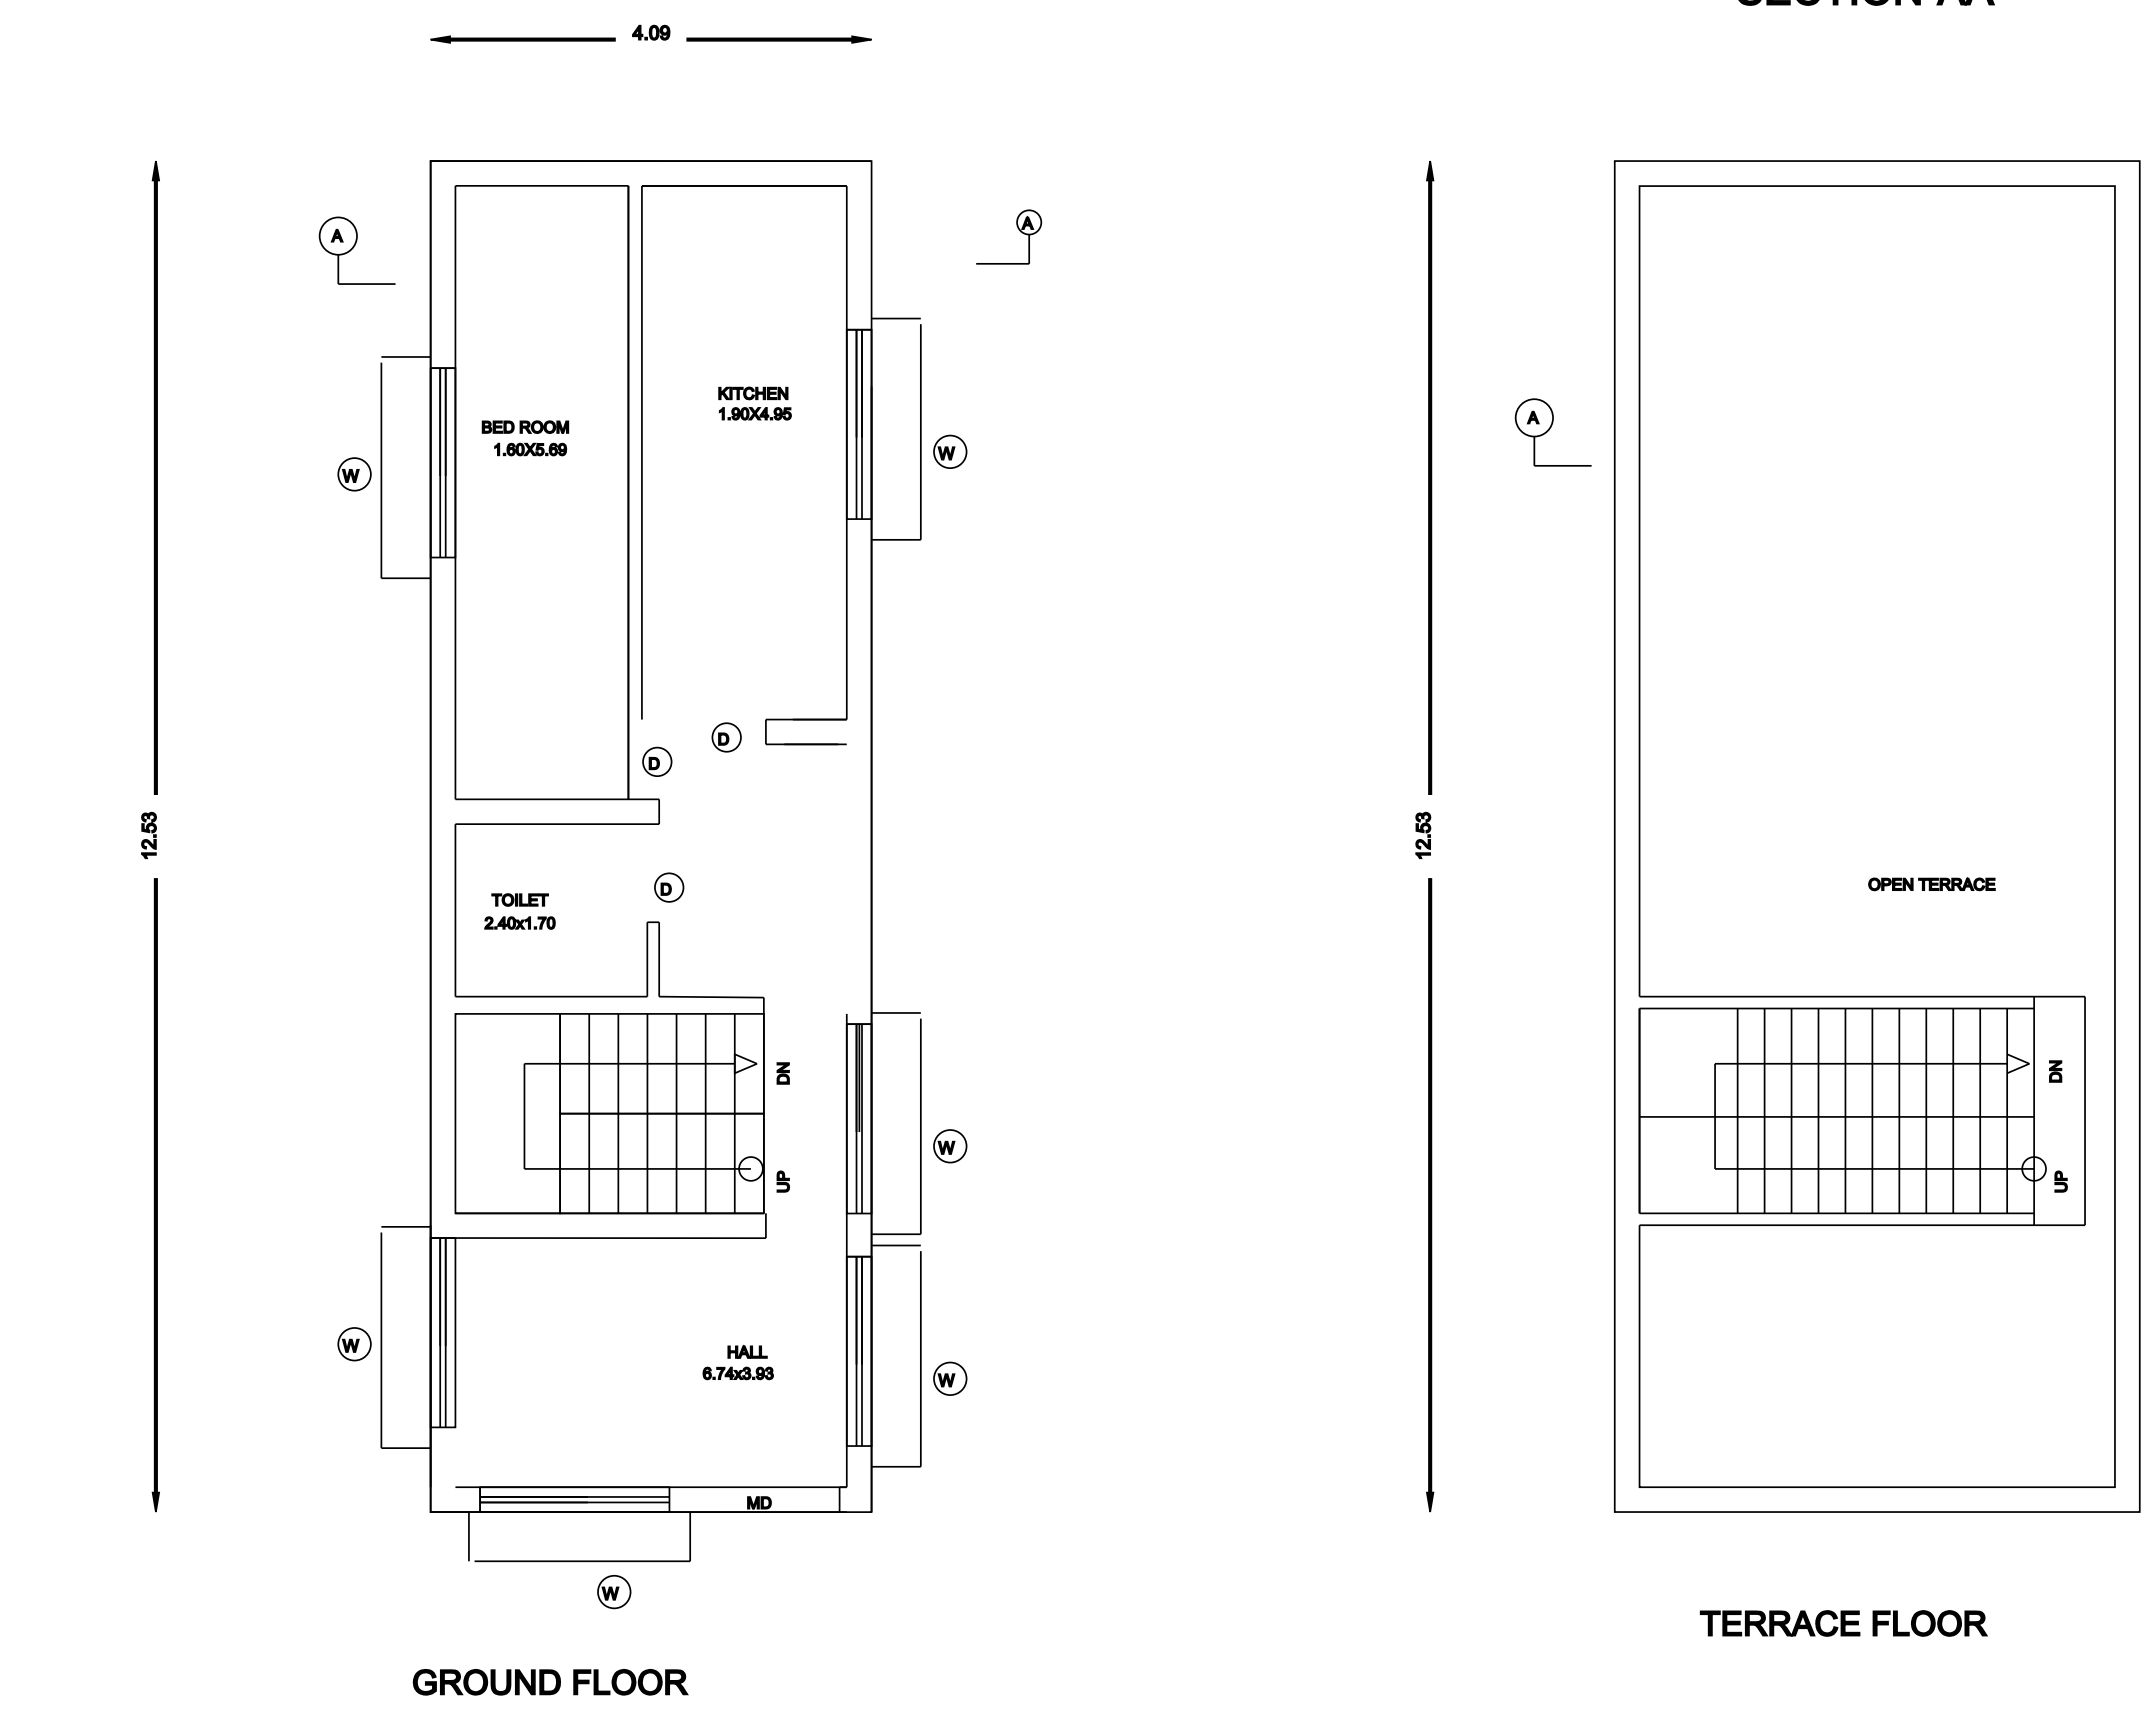


PLAN SHOWING THE PROPOSED GROUND FLOOR R.C.C. ROOF RESIDENTIAL BUILDING IN
S.F.NO : 230/2, PLOT NO: 25 IN BALAJI NAGAR, PENNATHUR TOWN PANCHAYAT, VELLORE TALUK,
VELLORE DISTRICT.

APPLICANT NAME : Mrs. M.PALANI MANNARSAMY S/O Mr. MANNARSAMY

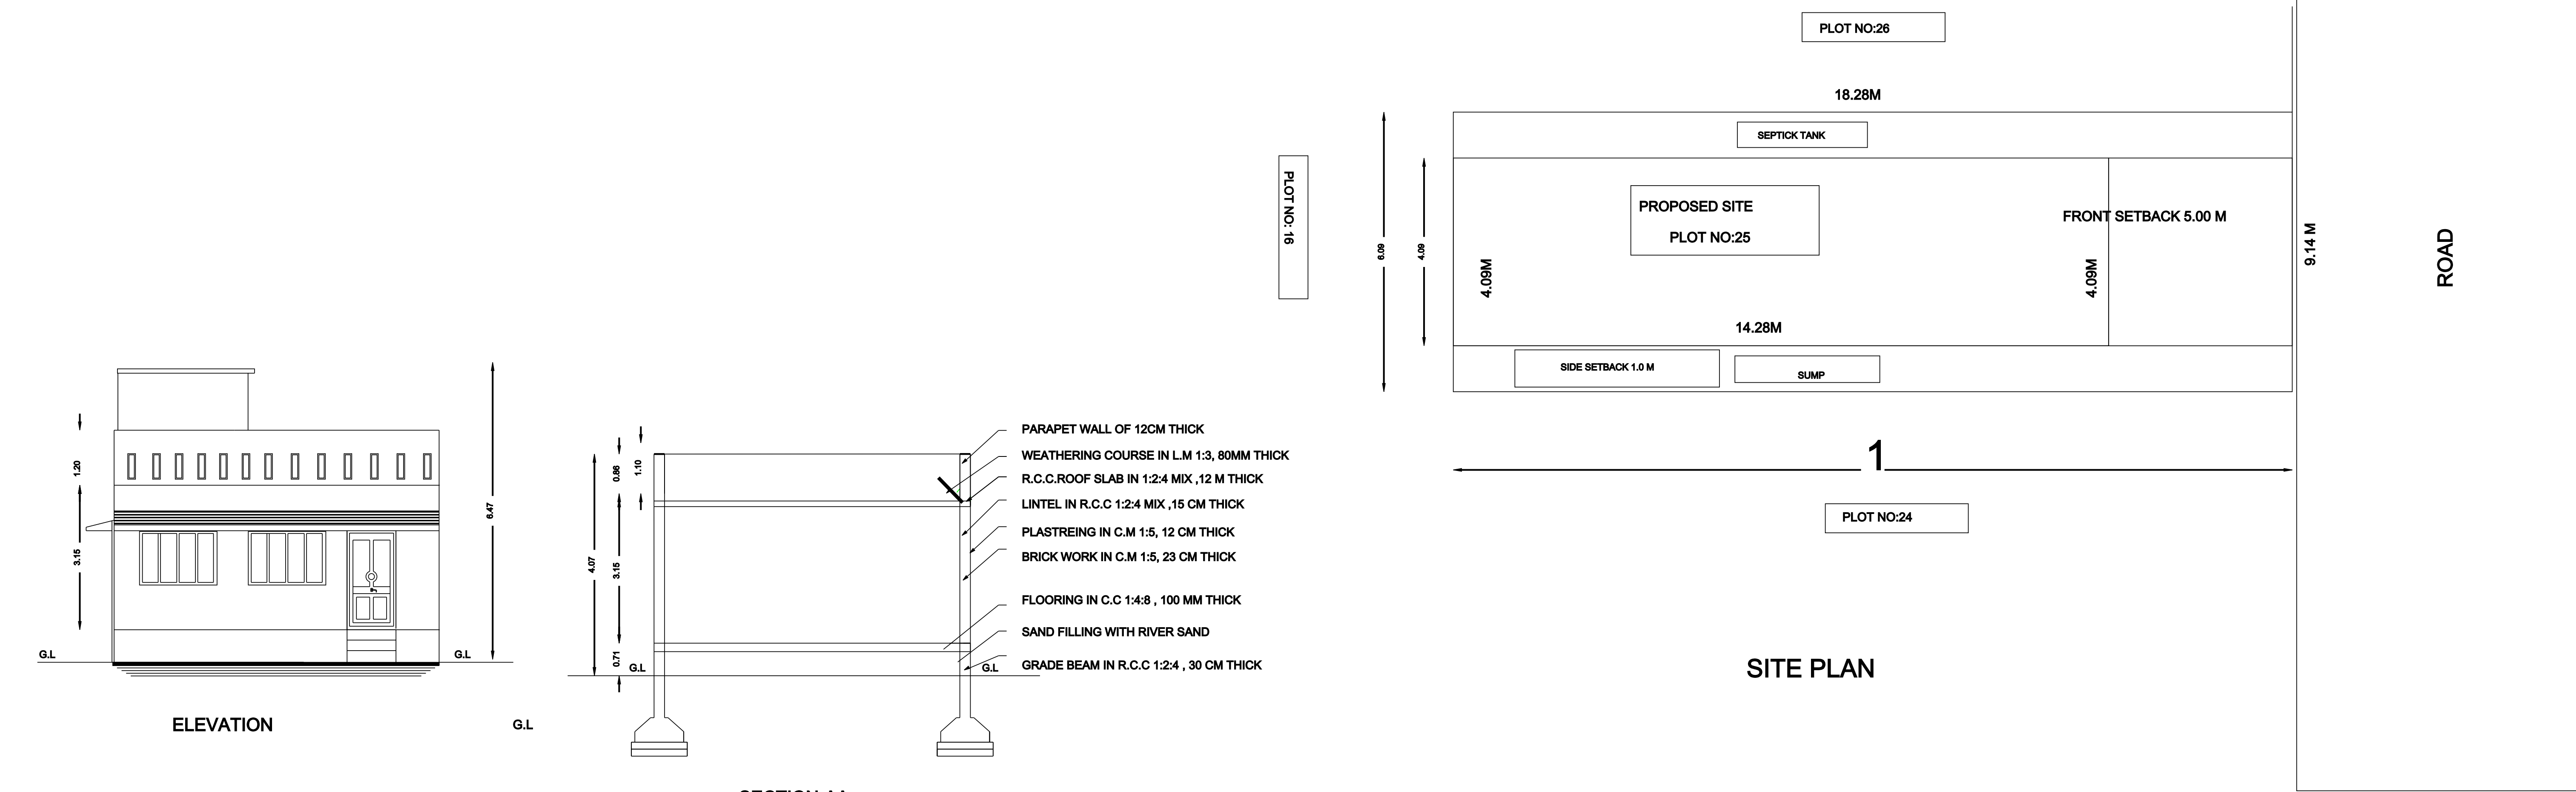

AREA DETAILS :			
	SQFT	(or)	SQMT
TOTAL AREA OF THE TSLR ..	1200.00		111.48
TOTAL AREA AS PER DOCUMENT ..	1200.00		111.48
PROPOSED CONSTN.IN G.F. ..	628.62		58.40
OPEN SPACE ..	571.35		53.08

PLOT COVERAGE	=	628.62 / 1200.00	= 0.53%
F.S.I.	=	628.62 / 1200.00	= 0.53

JOINERIES :	
RS ... R.SHUTTER ...	2.13 X 2.13
D1 ... DOOR ...	0.91 X 2.13
W ... WINDOW ...	1.21 X 1.21
W1 ... WINDOW ...	1.06 X 1.21
GW ... WINDOW ...	2.13 X 1.52
V ... VENTILATOR ...	0.76 X 0.76

LEGEND :	
OWNER'S BOUNDARY IN.....	
PRO. CONSTN AREA IN	
EXI- ROAD / STREET IN	

Applicant's Name : Mr.PALANIMANNARSAMY

ENGINEER

Er.B.NAVAS., B.E
THIRU CONSTRUCTION
LICENSED BUILDING SURVEYOR
SAPTHALIPURAM,PENNATHUR
VELLORE DIST.
CELL: 9952616200