




PLAN SHOWING THE PROPOSED CONSTRUCTION OF GROUND FLOOR
RESIDENTIAL BUILDING AT SURVEY NO.131/3AIB, PATTA NO.7111,AT SIRUKADAMBUR,
GINGEE TOWN,VILLUPURAM DISTRICT.
APPLICANT NAME:Mr.S.VENKATESAN

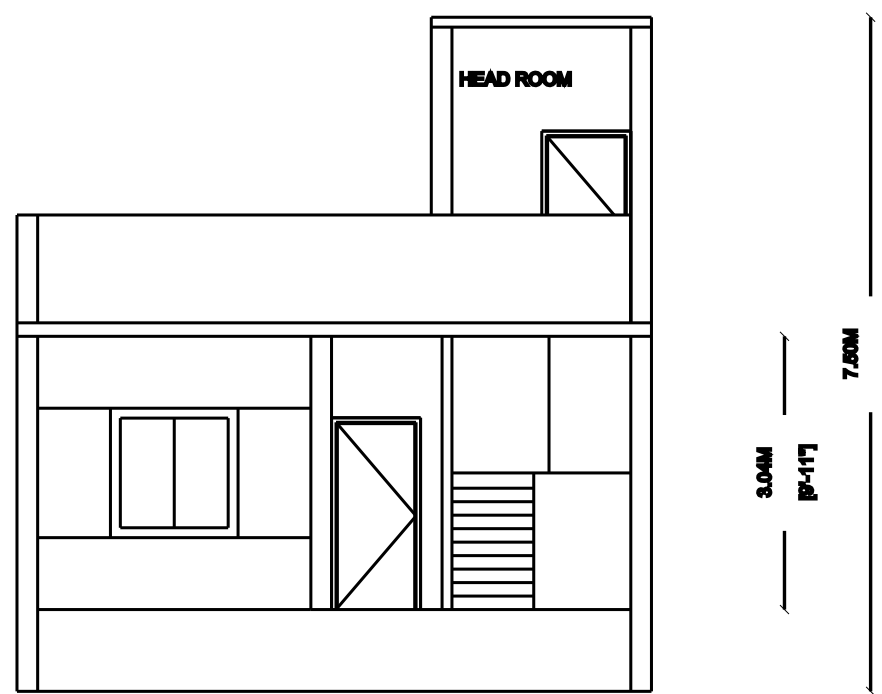

ELEVATION

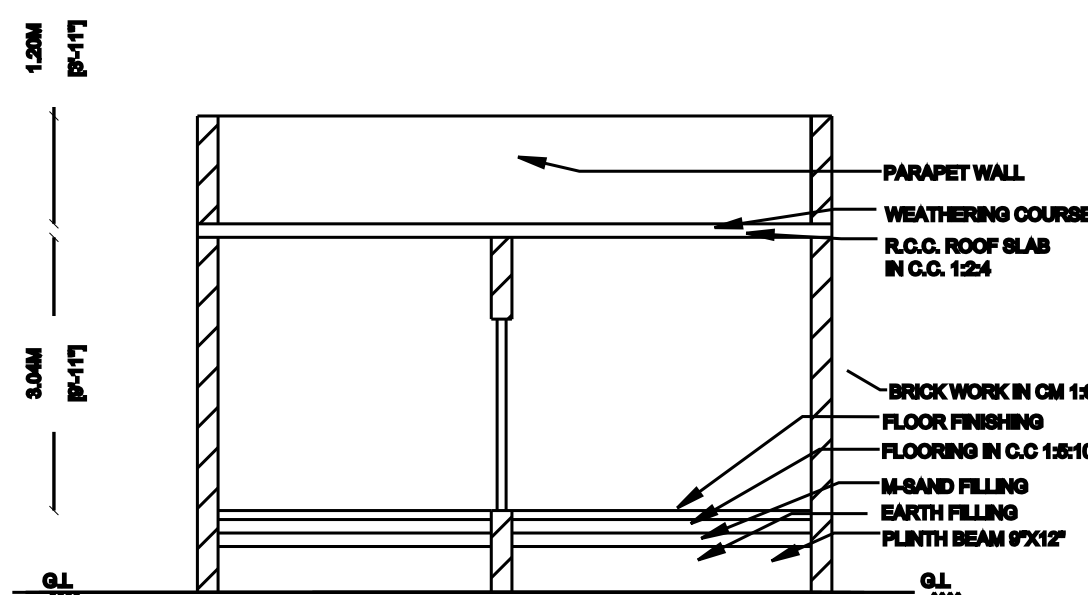


SECTION ON XX


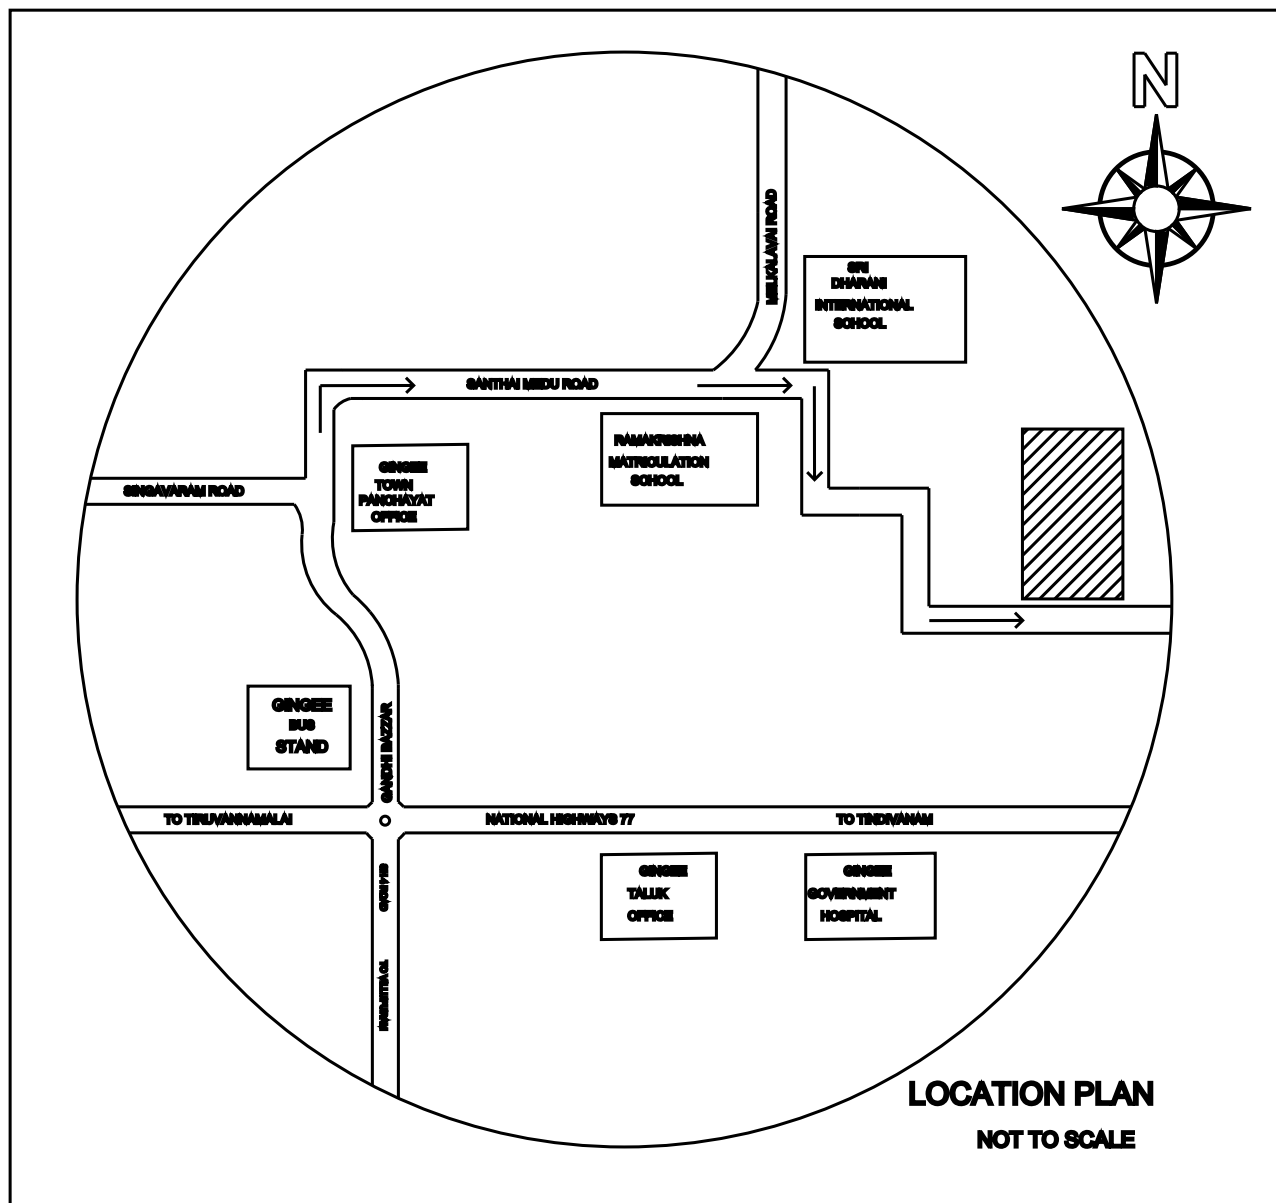


LOCATION PLAN
NOT TO SCALE


PROPOSED
SITE

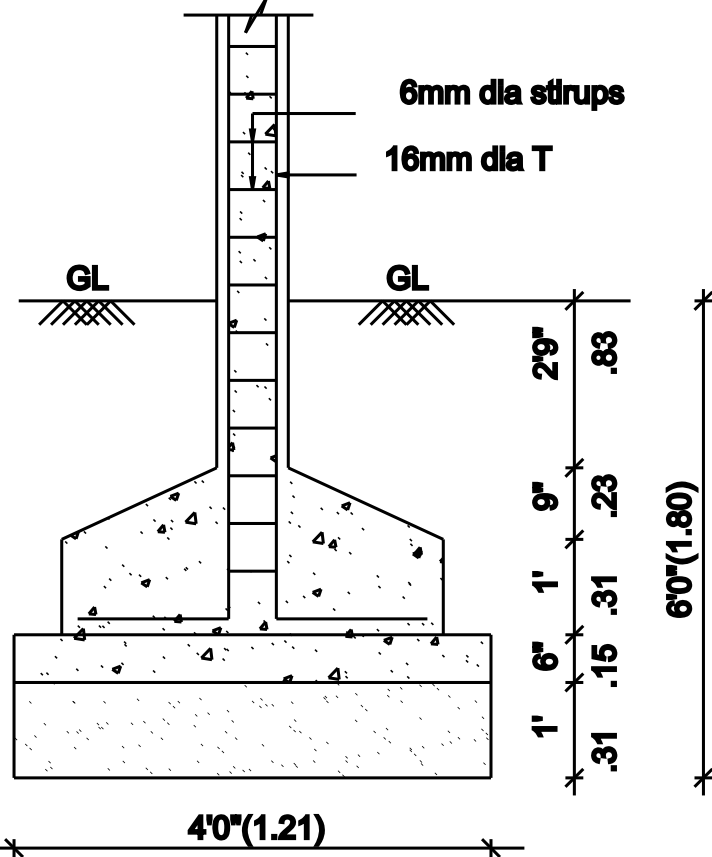



COLUMN FOUNDATION DETAIL
SCALE (1:50)

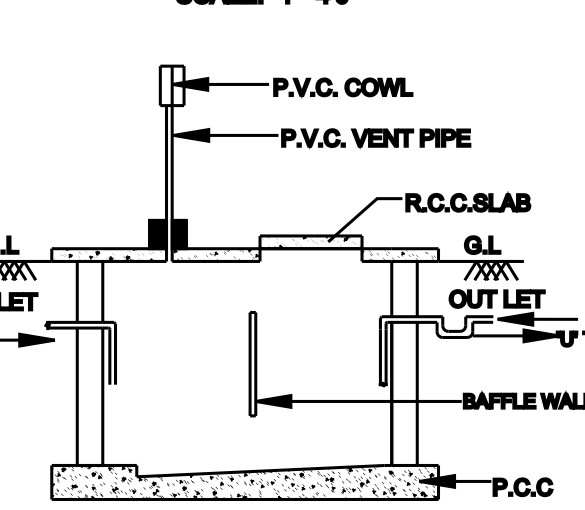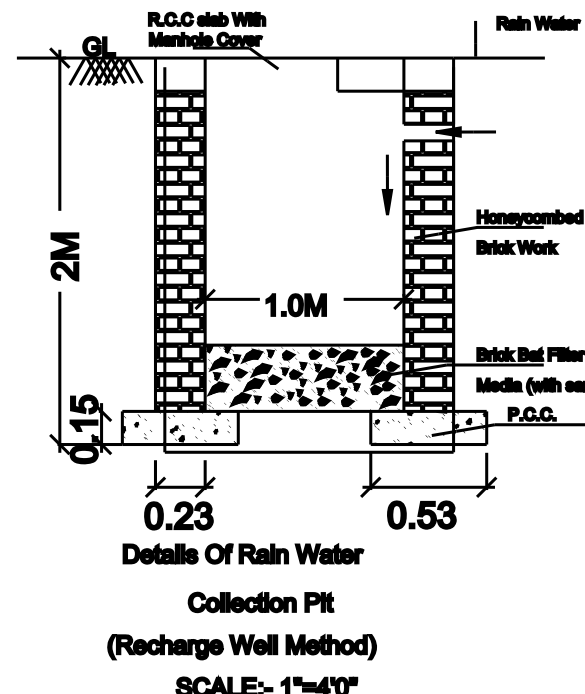


SEC. OF SEPTIC TANK

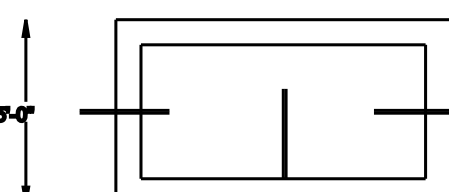


STAIRCASE DETAILS

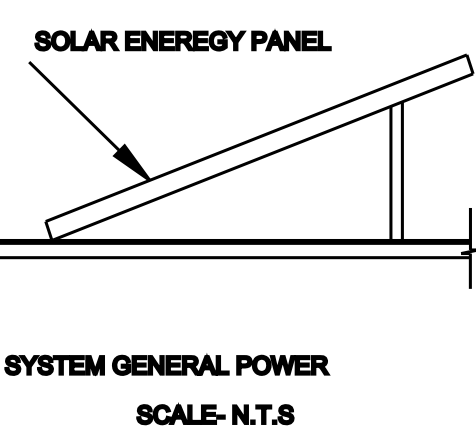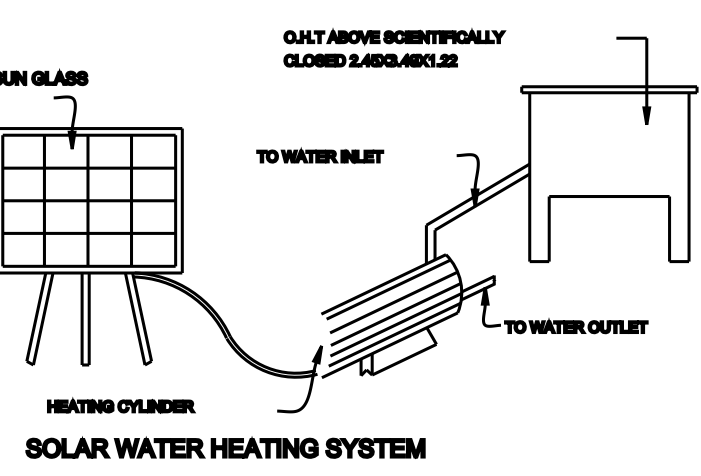


SCALE- N.T.S

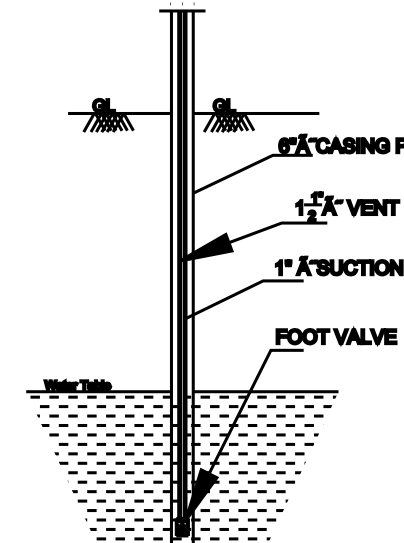


SEC. OF BOREWELL

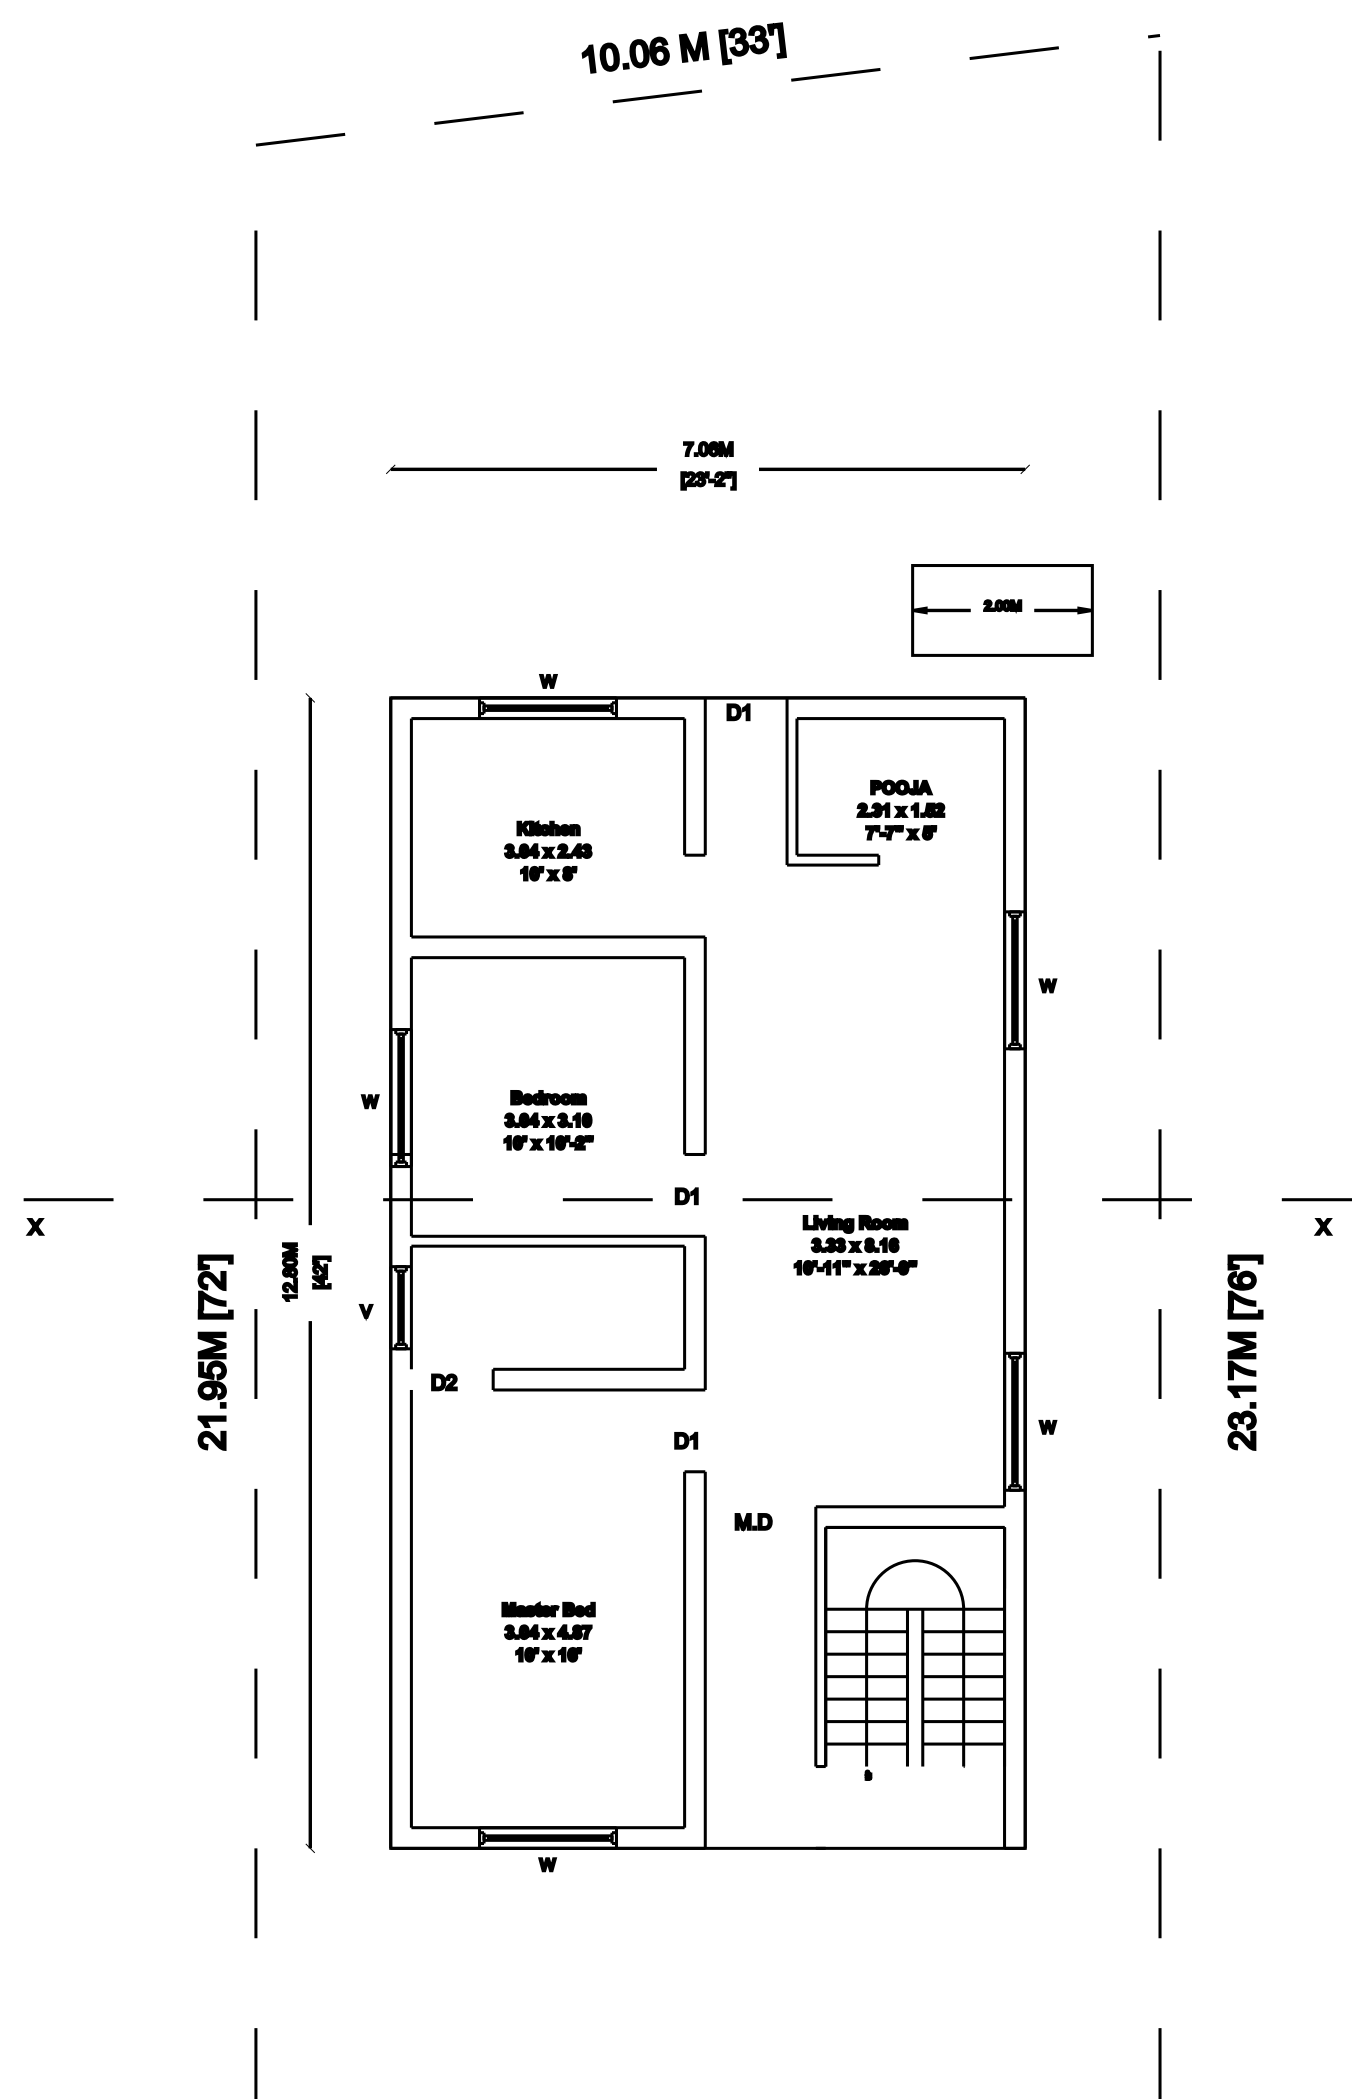


SITE CUM GROUND FLOOR PLAN
EXG. 15' (4.57m) ROAD

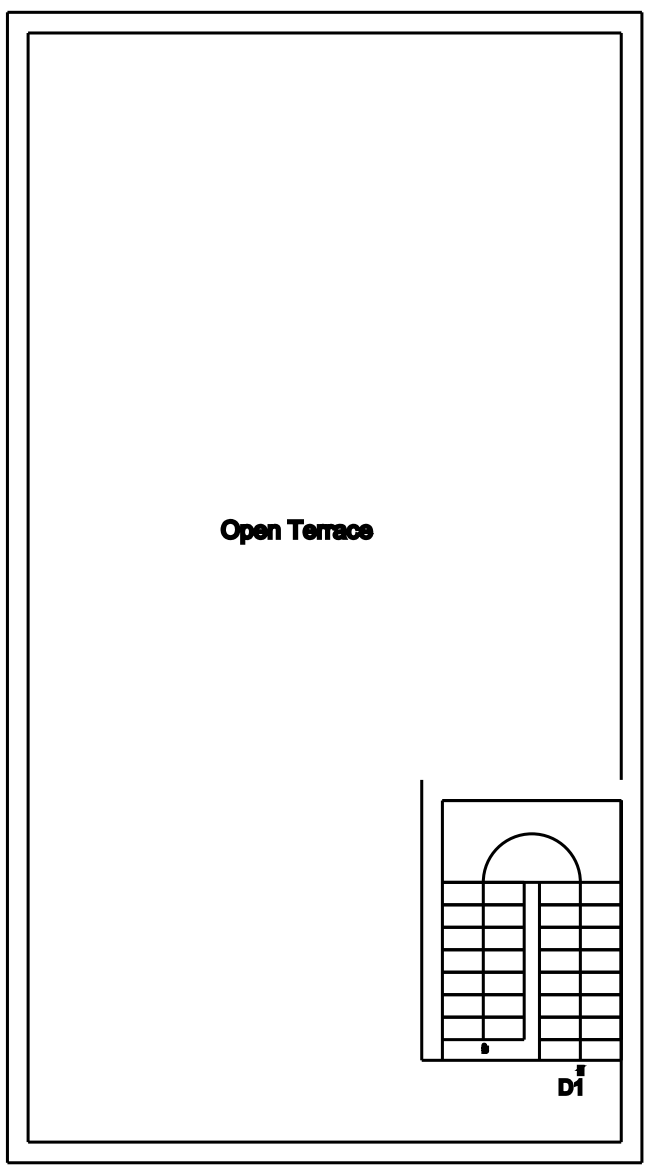


TERRACE FLOOR PLAN

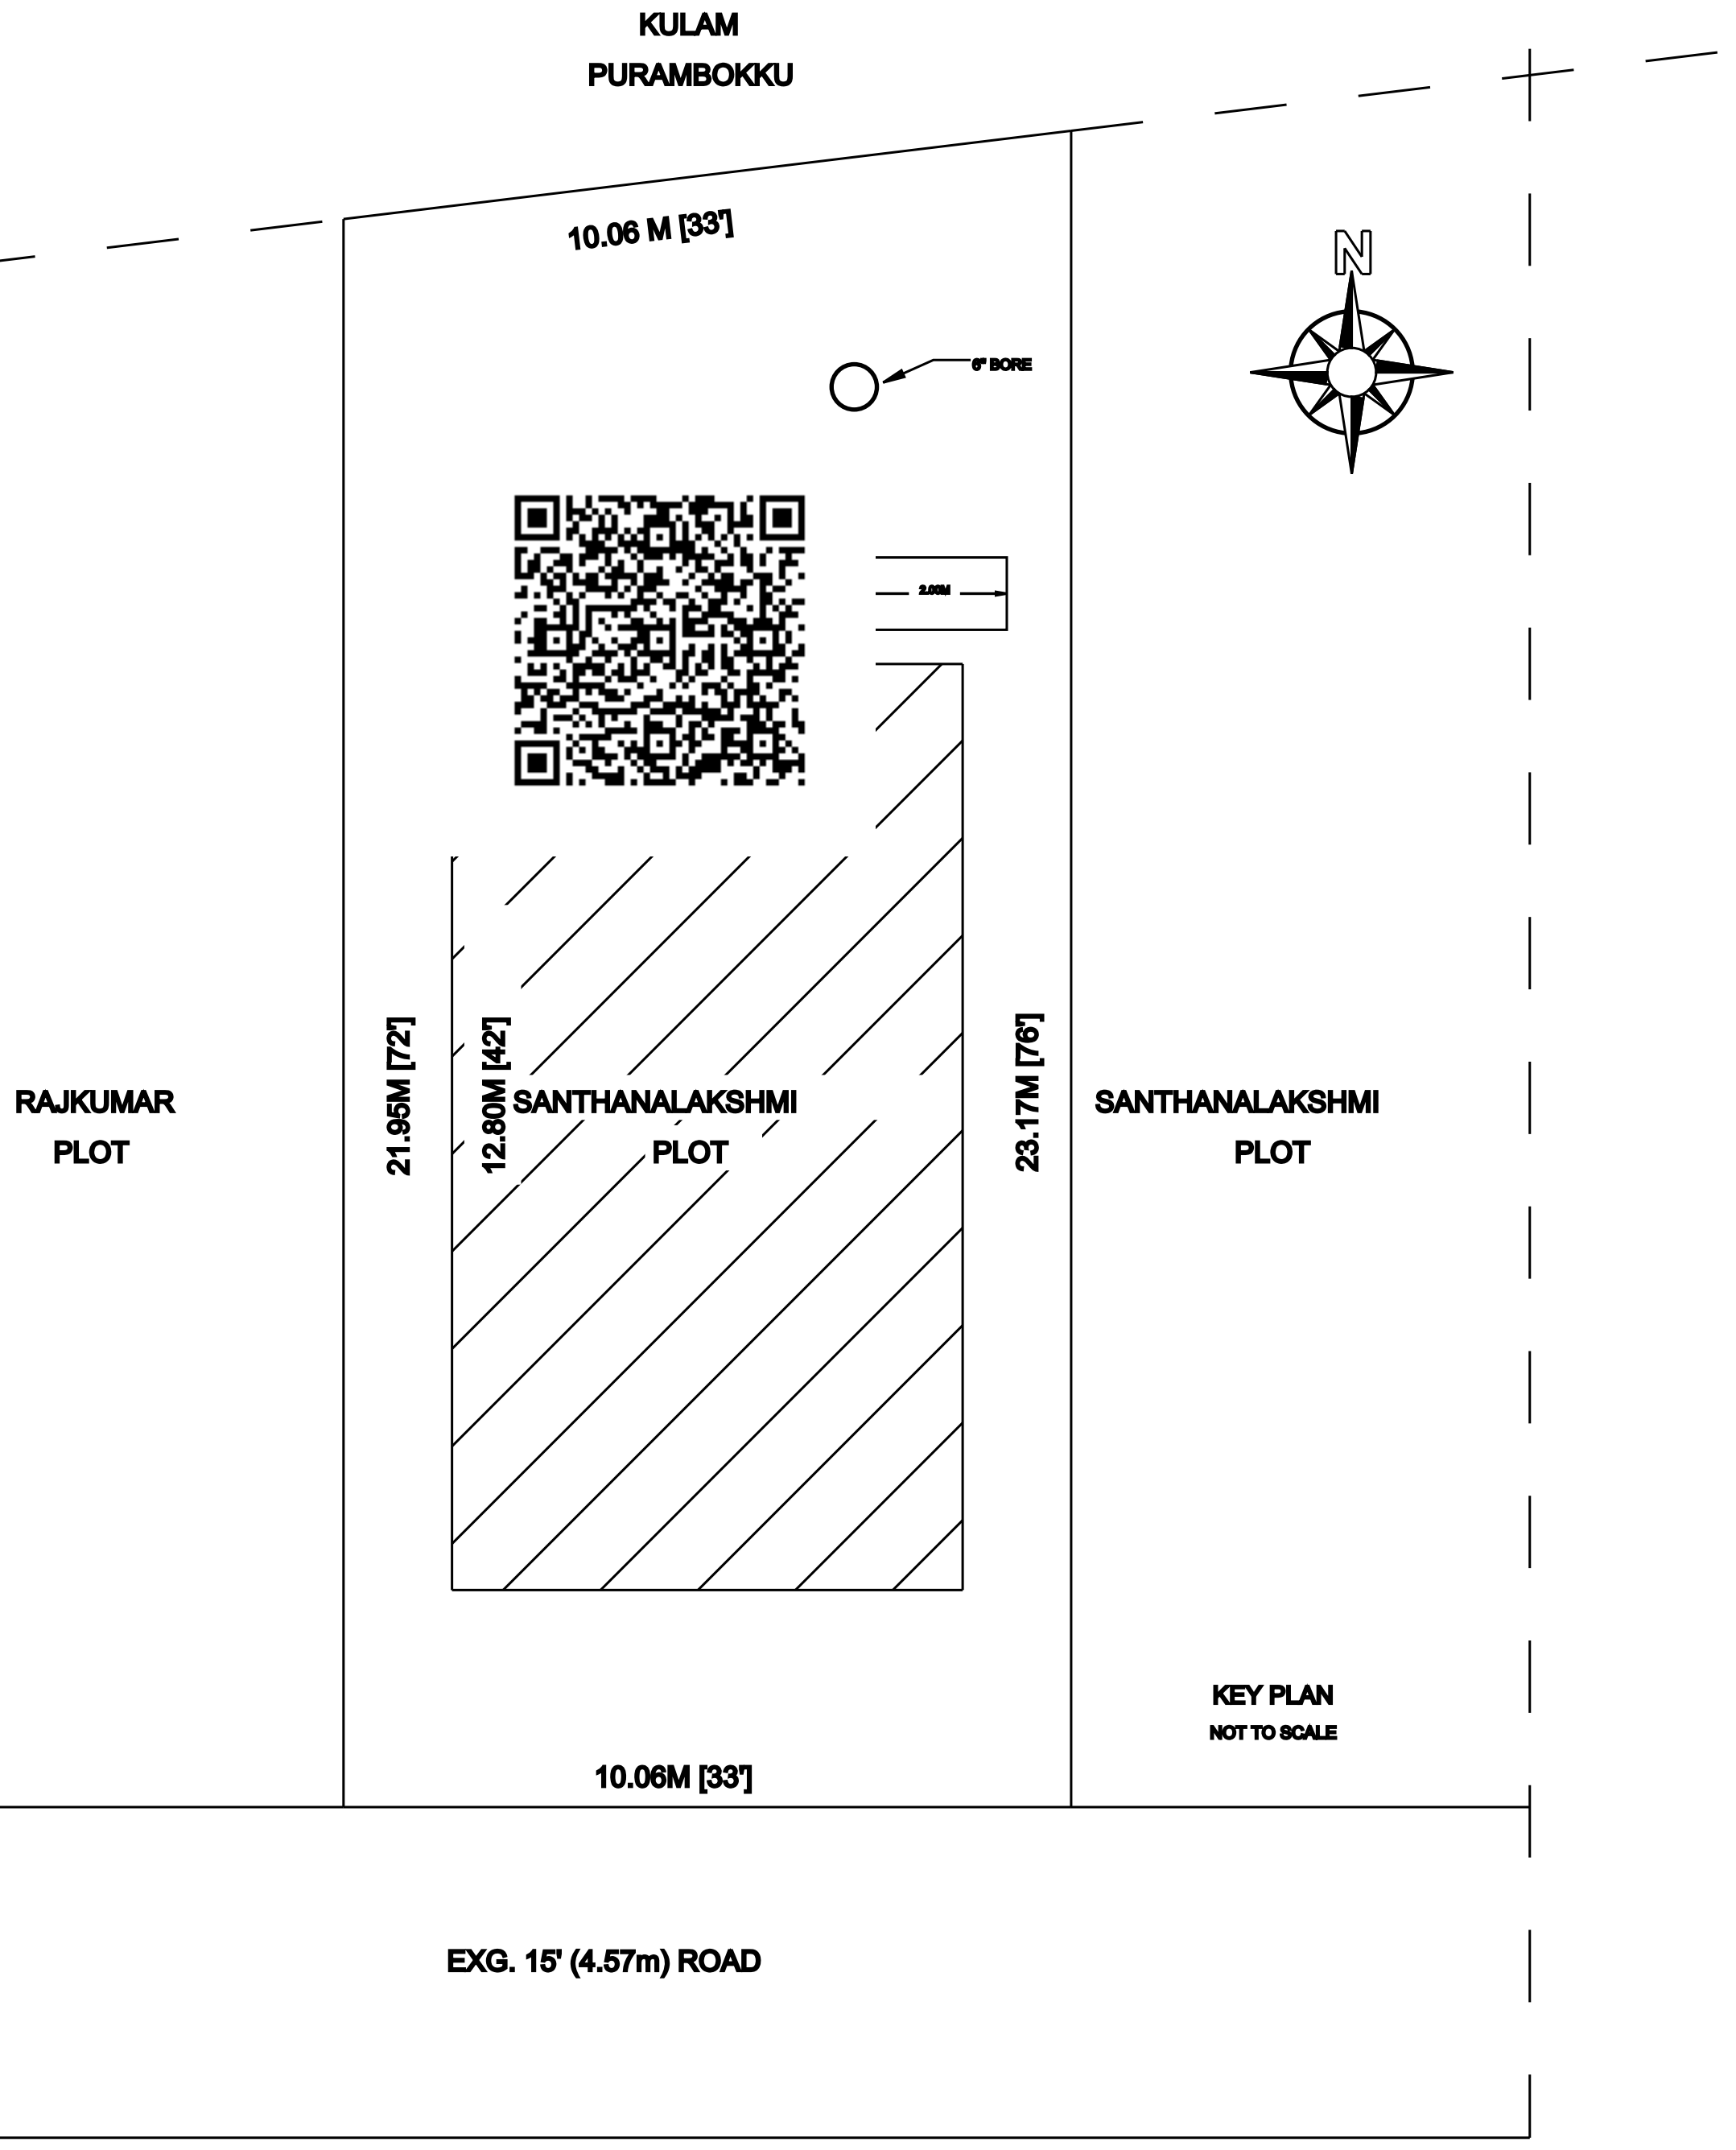


EXG. 15' (4.57m) ROAD

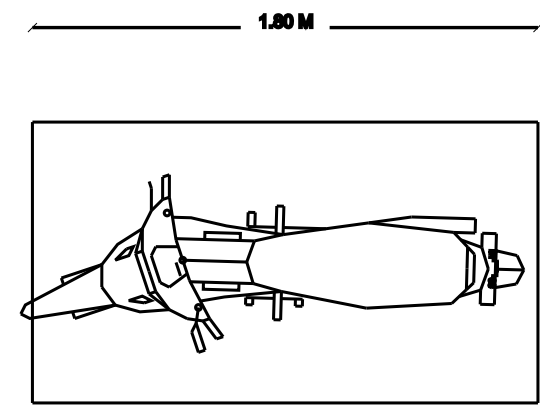

PARKING REQUIRED
NO.OF CAR POCKETS - 0 Nos
NO.OF BIKE POCKETS - 2 Nos

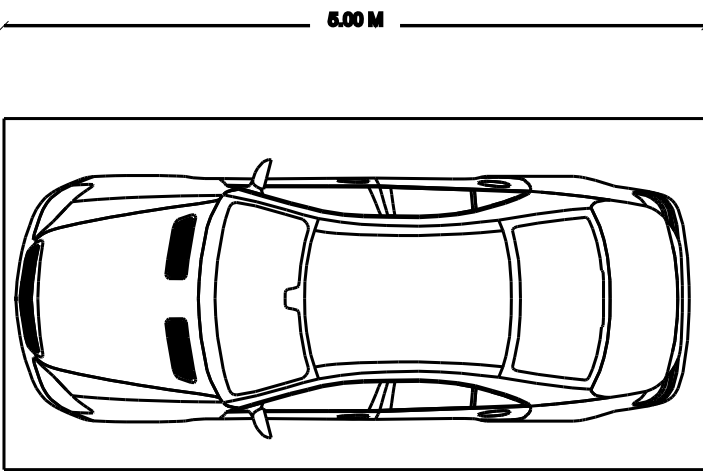

PARKING PROVIDED
NO.OF CAR POCKETS - 0 Nos
NO.OF BIKE POCKETS - 2 Nos

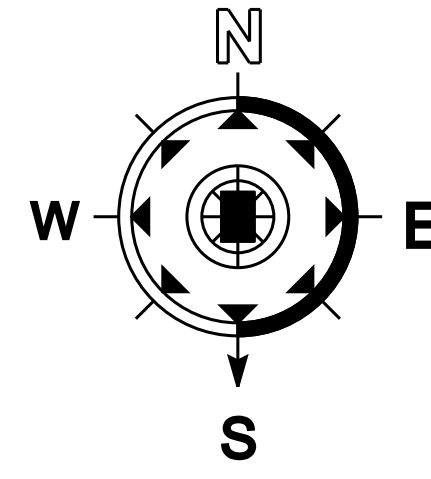

SCALE - 1:100 ALL DIMENSIONS AREA IN METER		
AREA STATEMENT	Area in Sq.ft	Area in Sq.m
PRO. SITE EXTENT	2442.00	226.95
PRO. GROUND FLOOR	972.35	90.36
PRO. HEAD ROOM	82.31	7.65

FSI 98.01/226.95 = 0.43

SCHEDULE OF JOINERY		
TYPE	DESCRIPTION	SIZE IN M
MD	MAIN DOOR	1.00 x 2.10
D1	DOOR	0.91 x 2.10
D2	DOOR	0.75 x 2.10
W	WINDOW	1.50 x 1.50
V	VENTILATOR	0.90 x 0.80

COLOUR CODE :		STAIR DETAILS	
PROPOSED	☐	WIDTH	- 3'(.91)
ROAD	☐	TREAD	- 10'(.25)
BOUNDARY	☐	RISE	- 6'(.15)

OWNER / APPLICANT :

REGISTERED ENGINEER /
LICENSED CIVIL ENGINEER :

OFFICE USE