



PLAN SHOWING THE CONSTRUCTION OF GROUND FLOOR
RESIDENTIAL BUILDING IN S.NO:452/1A1B, PATTa NO:9339,
IN MARAKKANAM SOUTH, MARAKKANAM TALUK,VILLUPURAM DISTRICT -604 303


APPLICANT's NAME : Mr.K.PASOOL BASHA.

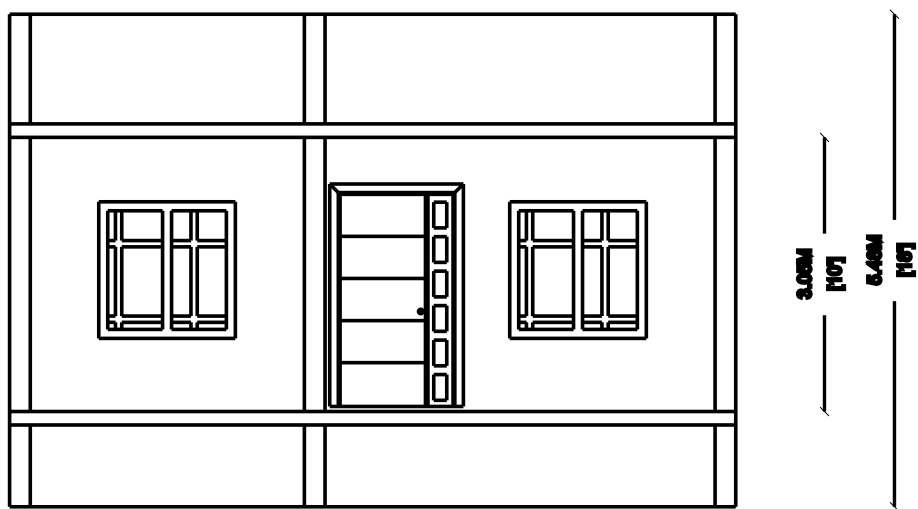


ELEVATION

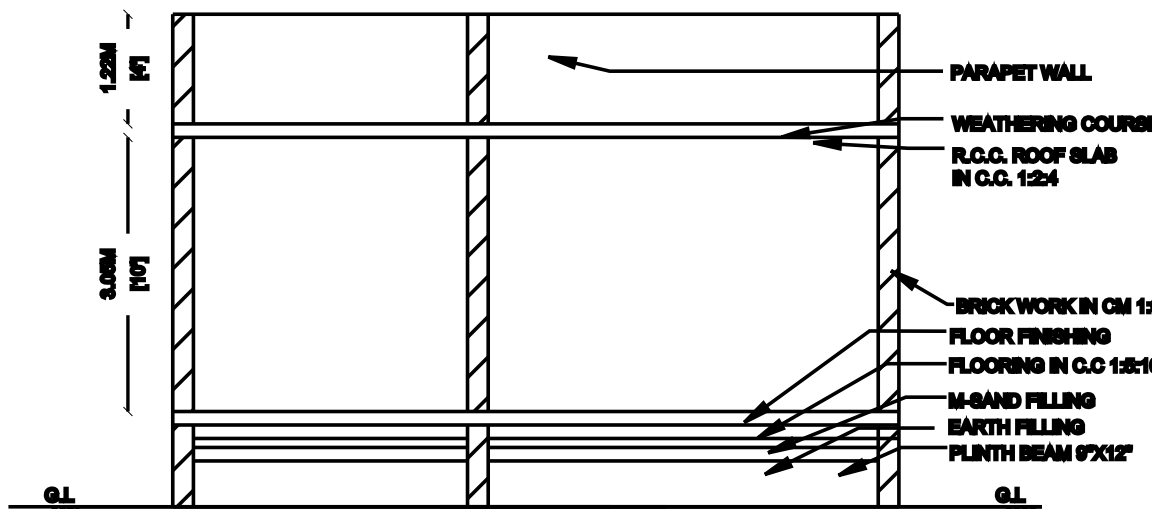

SECTION IN A-A


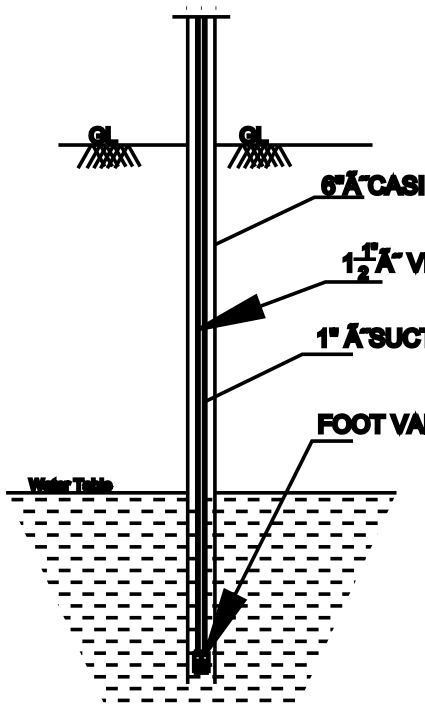


SEC. OF BOREWELL

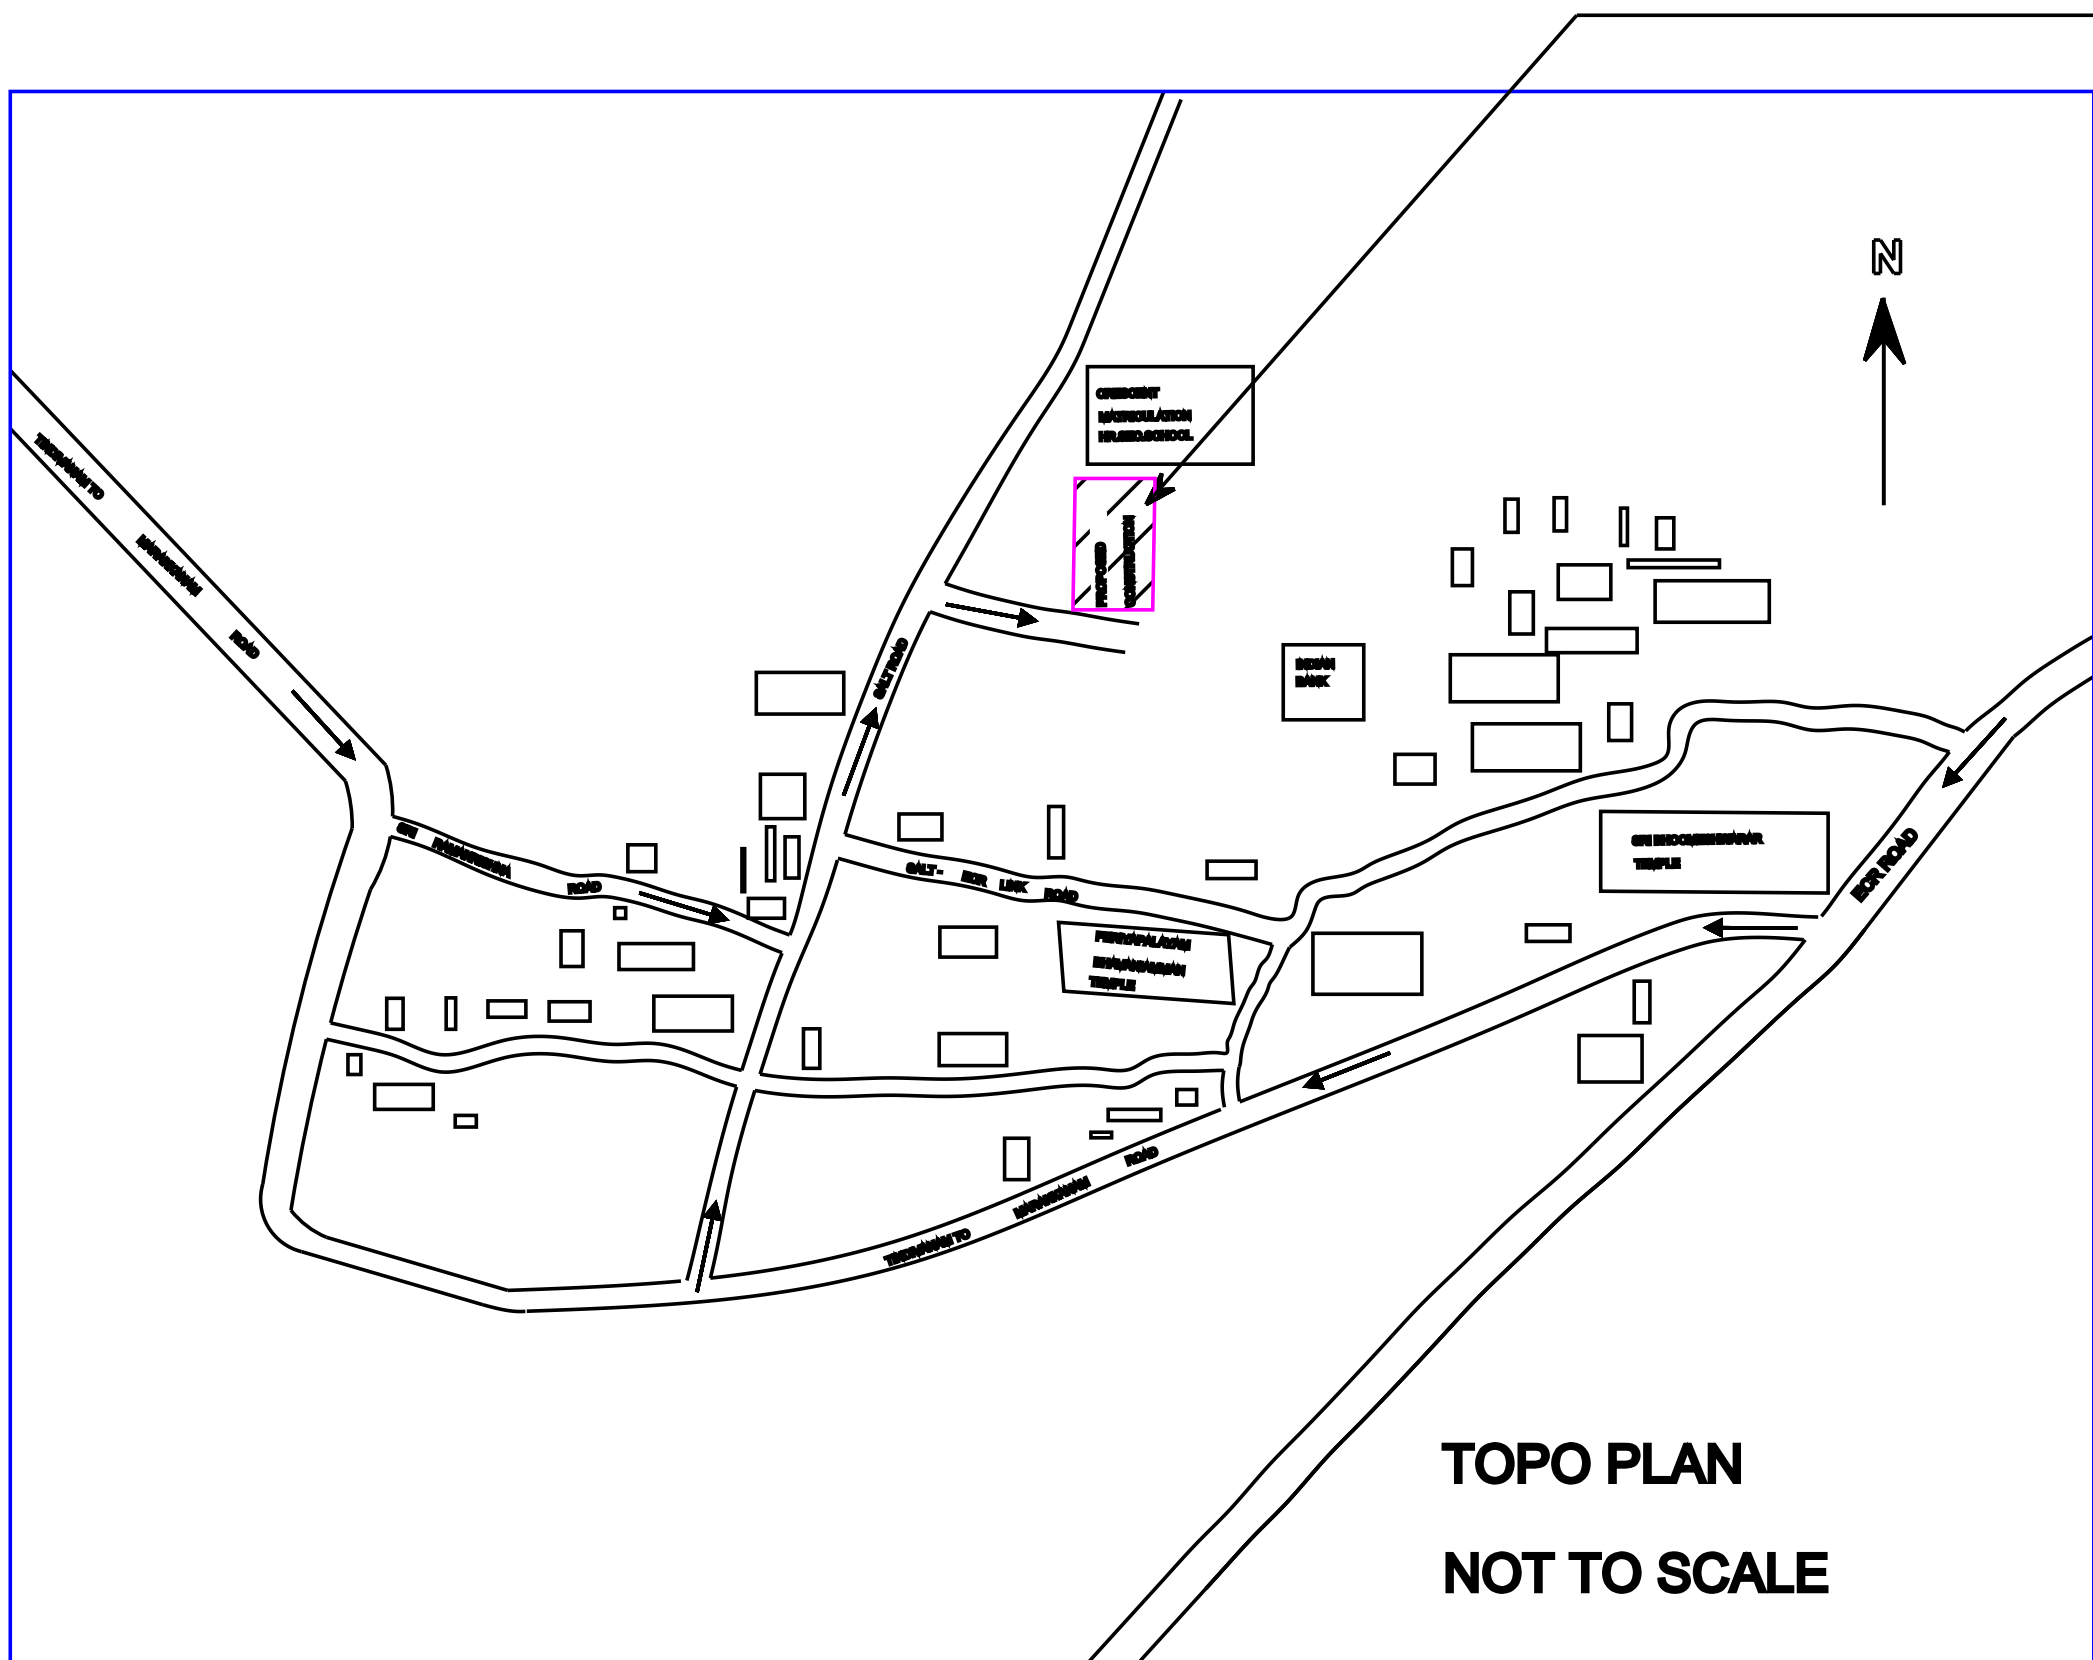


TOPO PLAN
NOT TO SCALE

PROPOSED
SITE

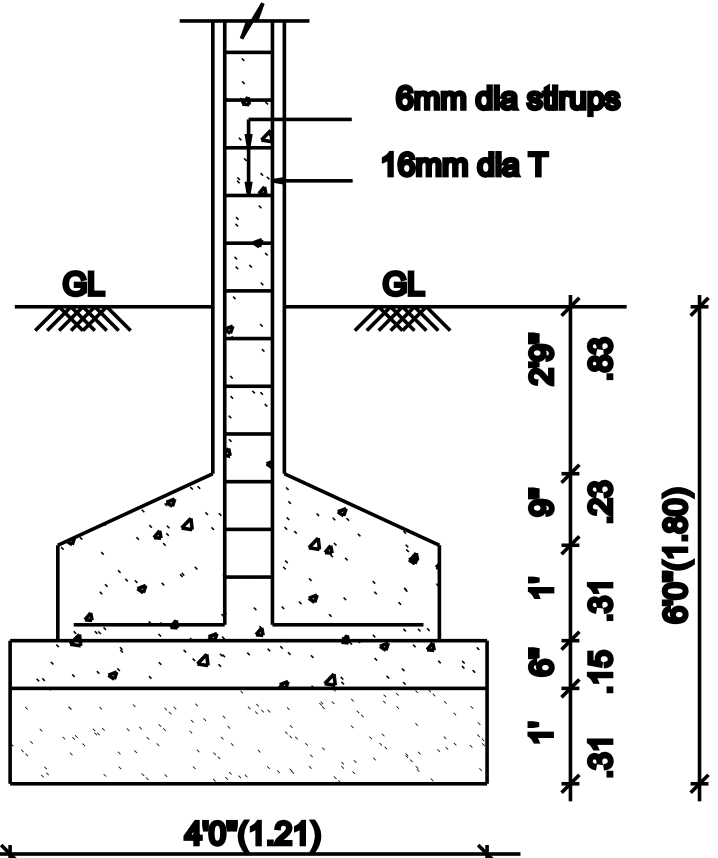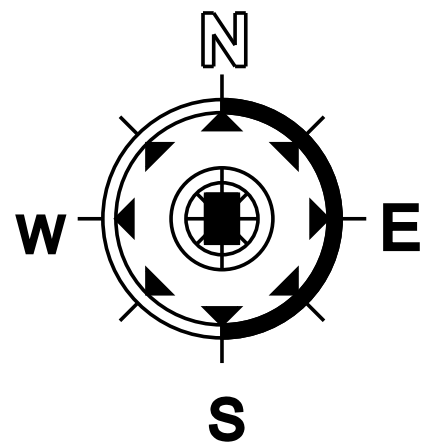


COLUMN FOUNDATION DETAIL
SCALE (1:50)

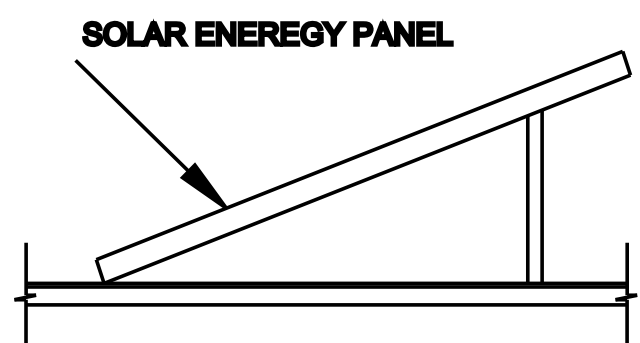

SYSTEM GENERAL POWER
SCALE- N.T.S


GNYAANASEKARAN,
AYUB AHAMED PLOT'S

12.19 M [40'-0"]

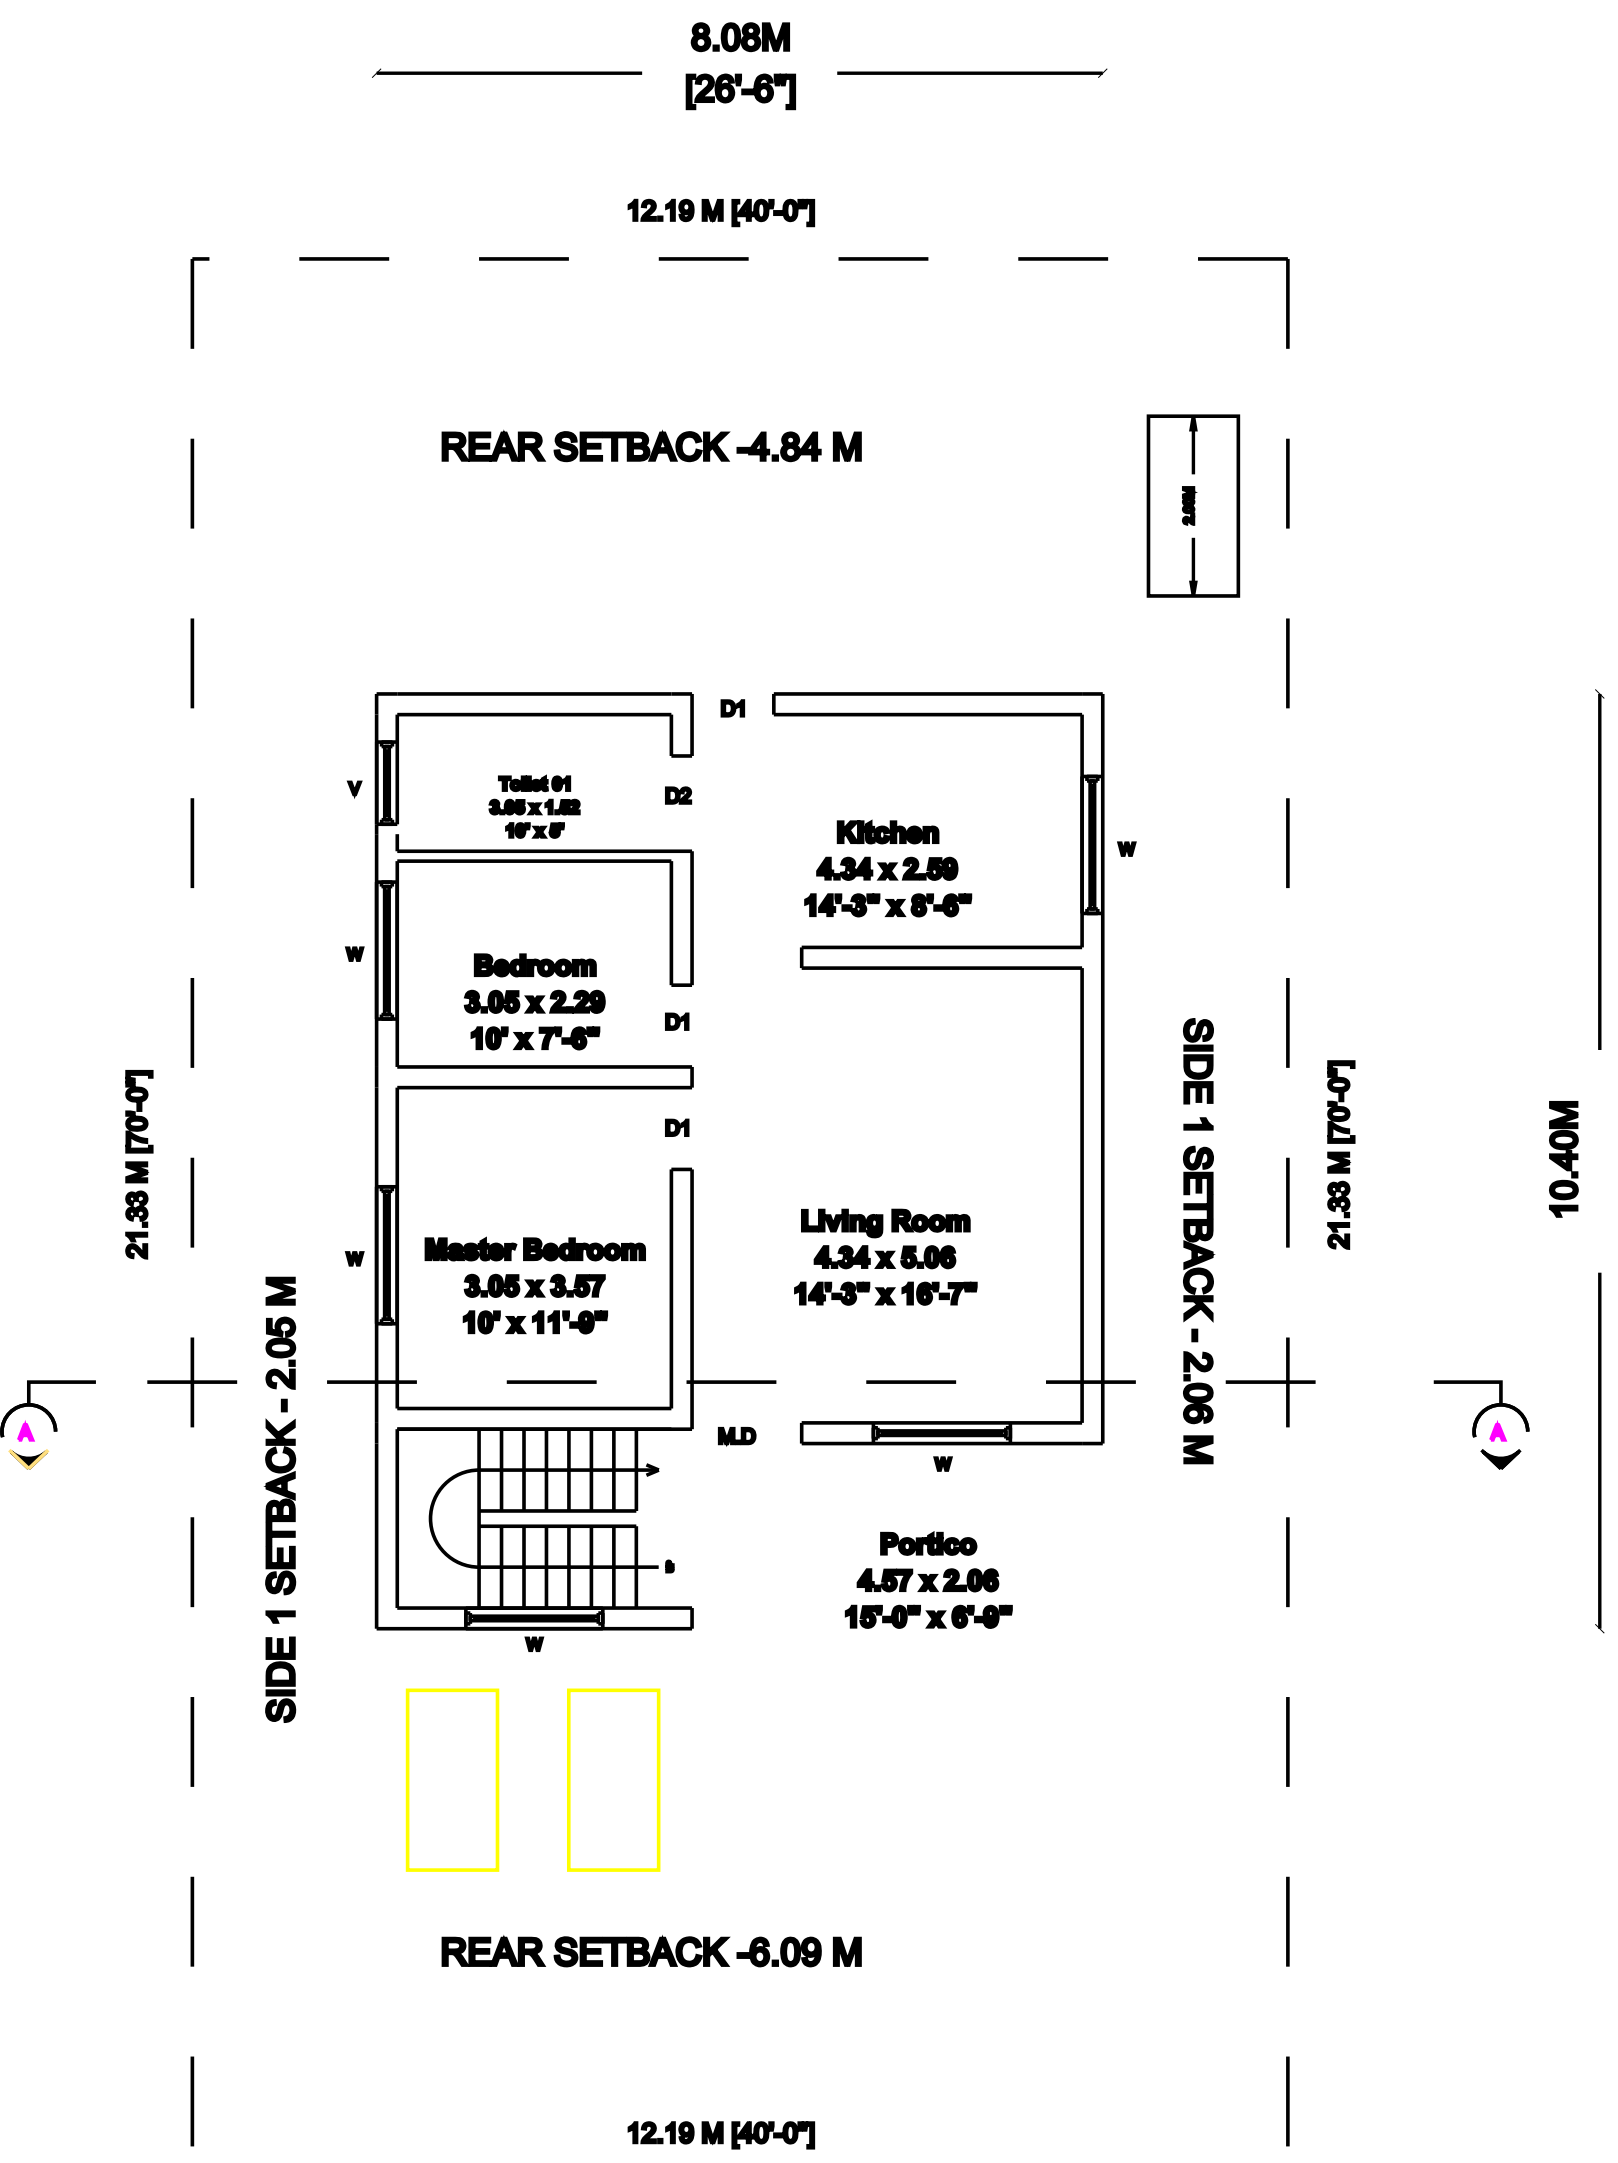

SITE CUM GROUND FLOOR PLAN


EXG. 15' (4.57m) ROAD

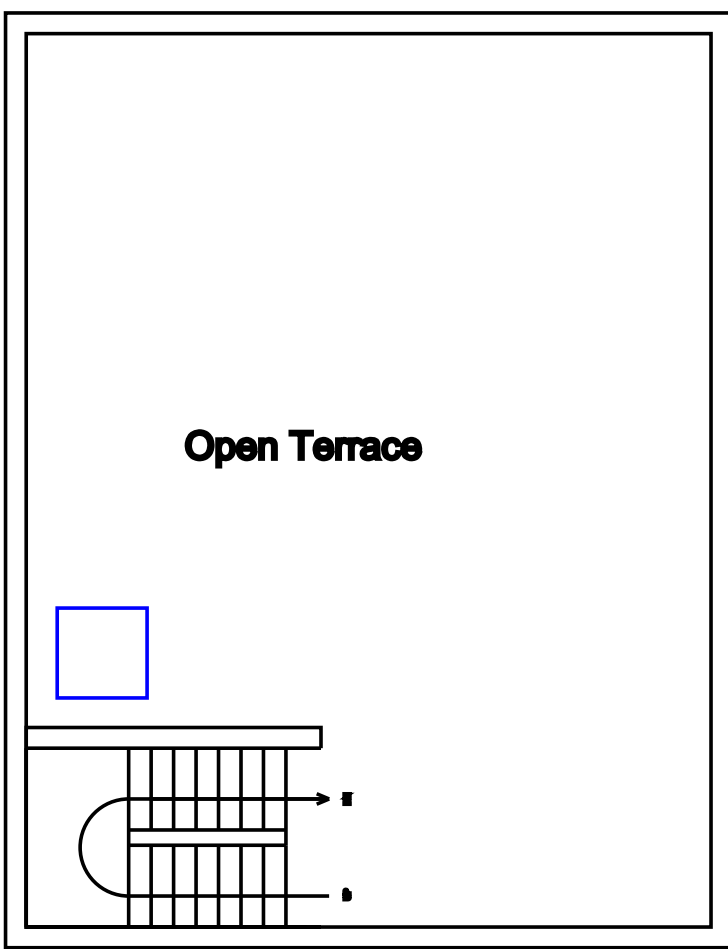


TERRACE FLOOR PLAN

MANIMALA'S PLOT

21.33 M [70'-0"]




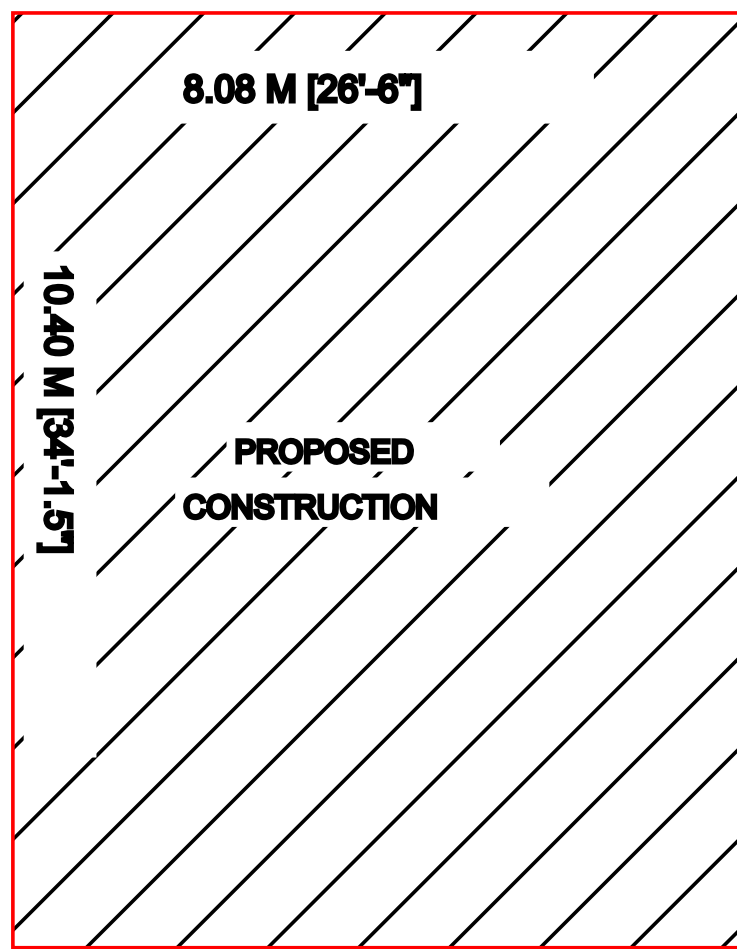


12.19 M [40'-0"]

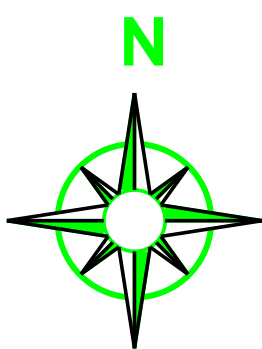

MUGIL'S PLOT

21.33 M [70'-0"]

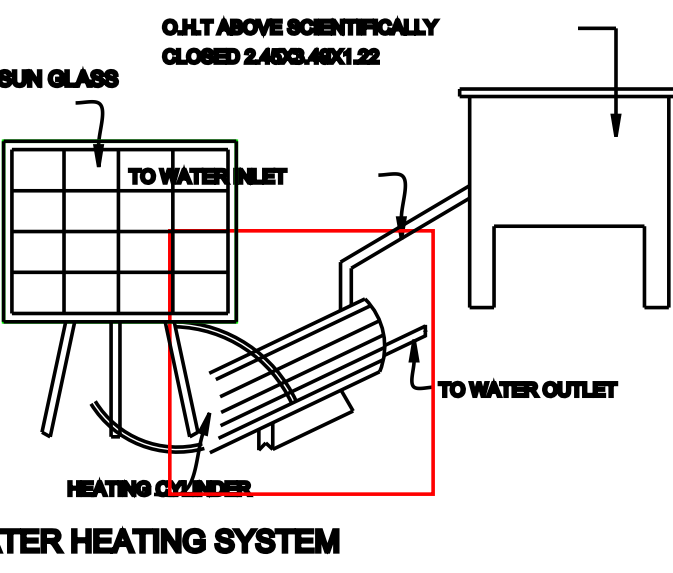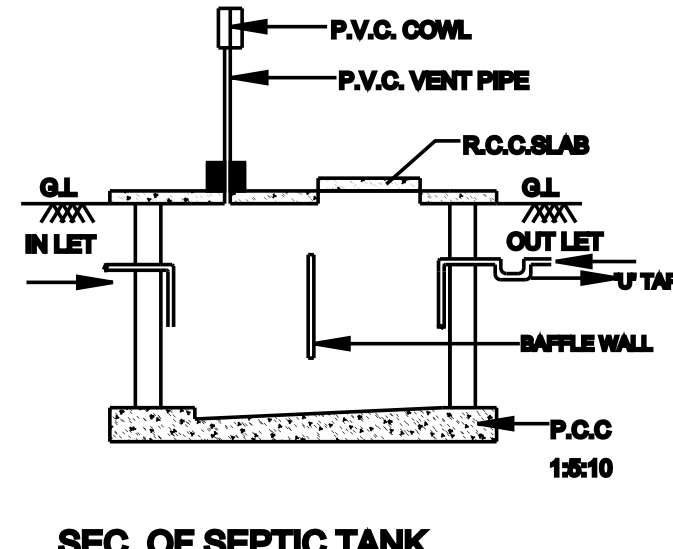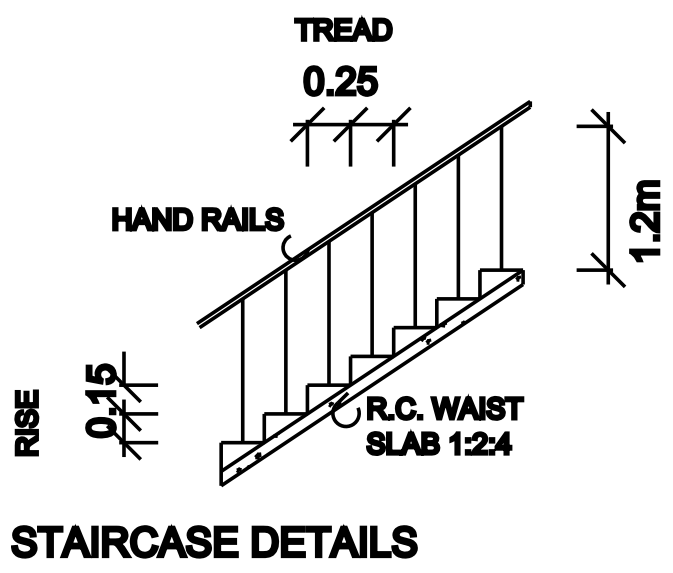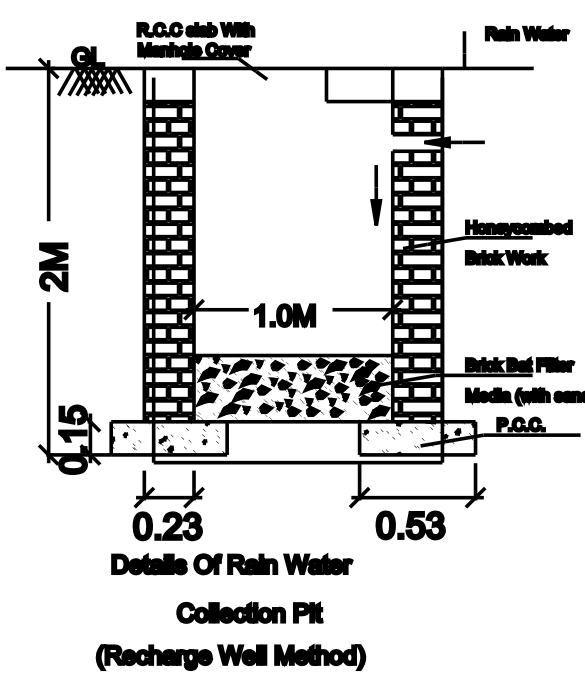

OFFICE USE

SCALE - 1:100
ALL DIMENSIONS AREA IN METER

AREA STATEMENT	Area in Sq.ft	Area in Sq.m
PRO. SITE EXTENT	2800.00	260.00
PRO. GROUND FLOOR	904.49	84.03
PRO. HEAD ROOM	-	-

FSI 84.03/260.01 = 0.32<2

SCHEDULE OF JOINERY

TYPE	DESCRIPTION	SIZE IN M
MD	MAIN DOOR	1.00 x 2.10
D1	DOOR	0.91 x 2.10
D2	DOOR	0.75 x 2.10
W	WINDOW	1.50 x 1.50
V	VENTILATOR	0.80 x 0.80

COLOUR CODE :	STAIR DETAILS
PROPOSED	WIDTH - 3'(0.91)
ROAD	TREAD - 10'(0.25)
BOUNDARY	RISE - 6'(15)

OWNER / APPLICANT :
K. Pasool Basha

REGISTERED ENGINEER /
LICENSED CIVIL ENGINEER :

S. Lakshmi
S. LAKSHMI, D.C.E.,
TOWN PANCHAYAT
REGISTERED ENGINEER
Regd. No: 269/2011
No:7, Sannathi Street, Marakanam,
Cell: 94434 25649

