

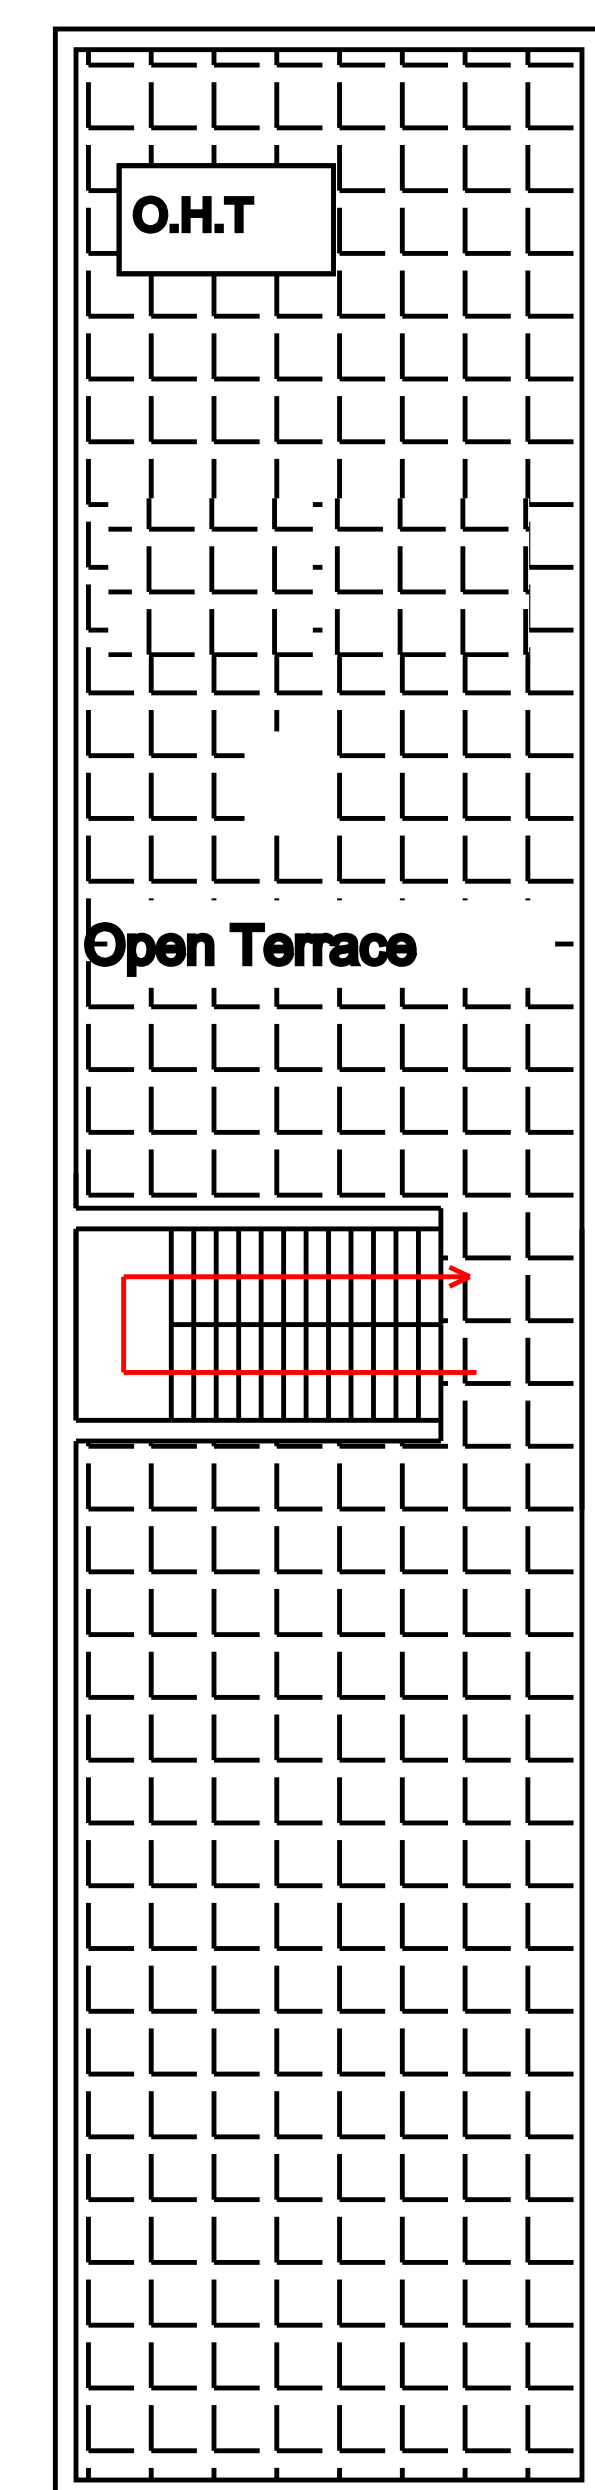
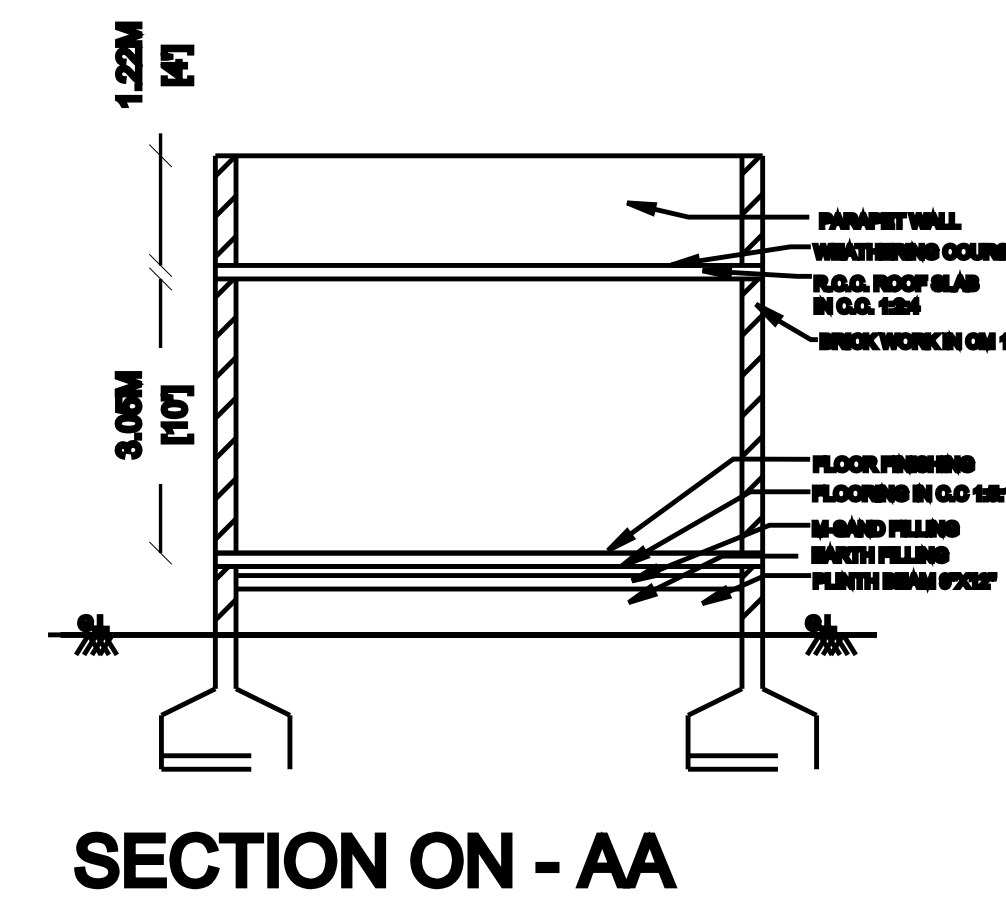
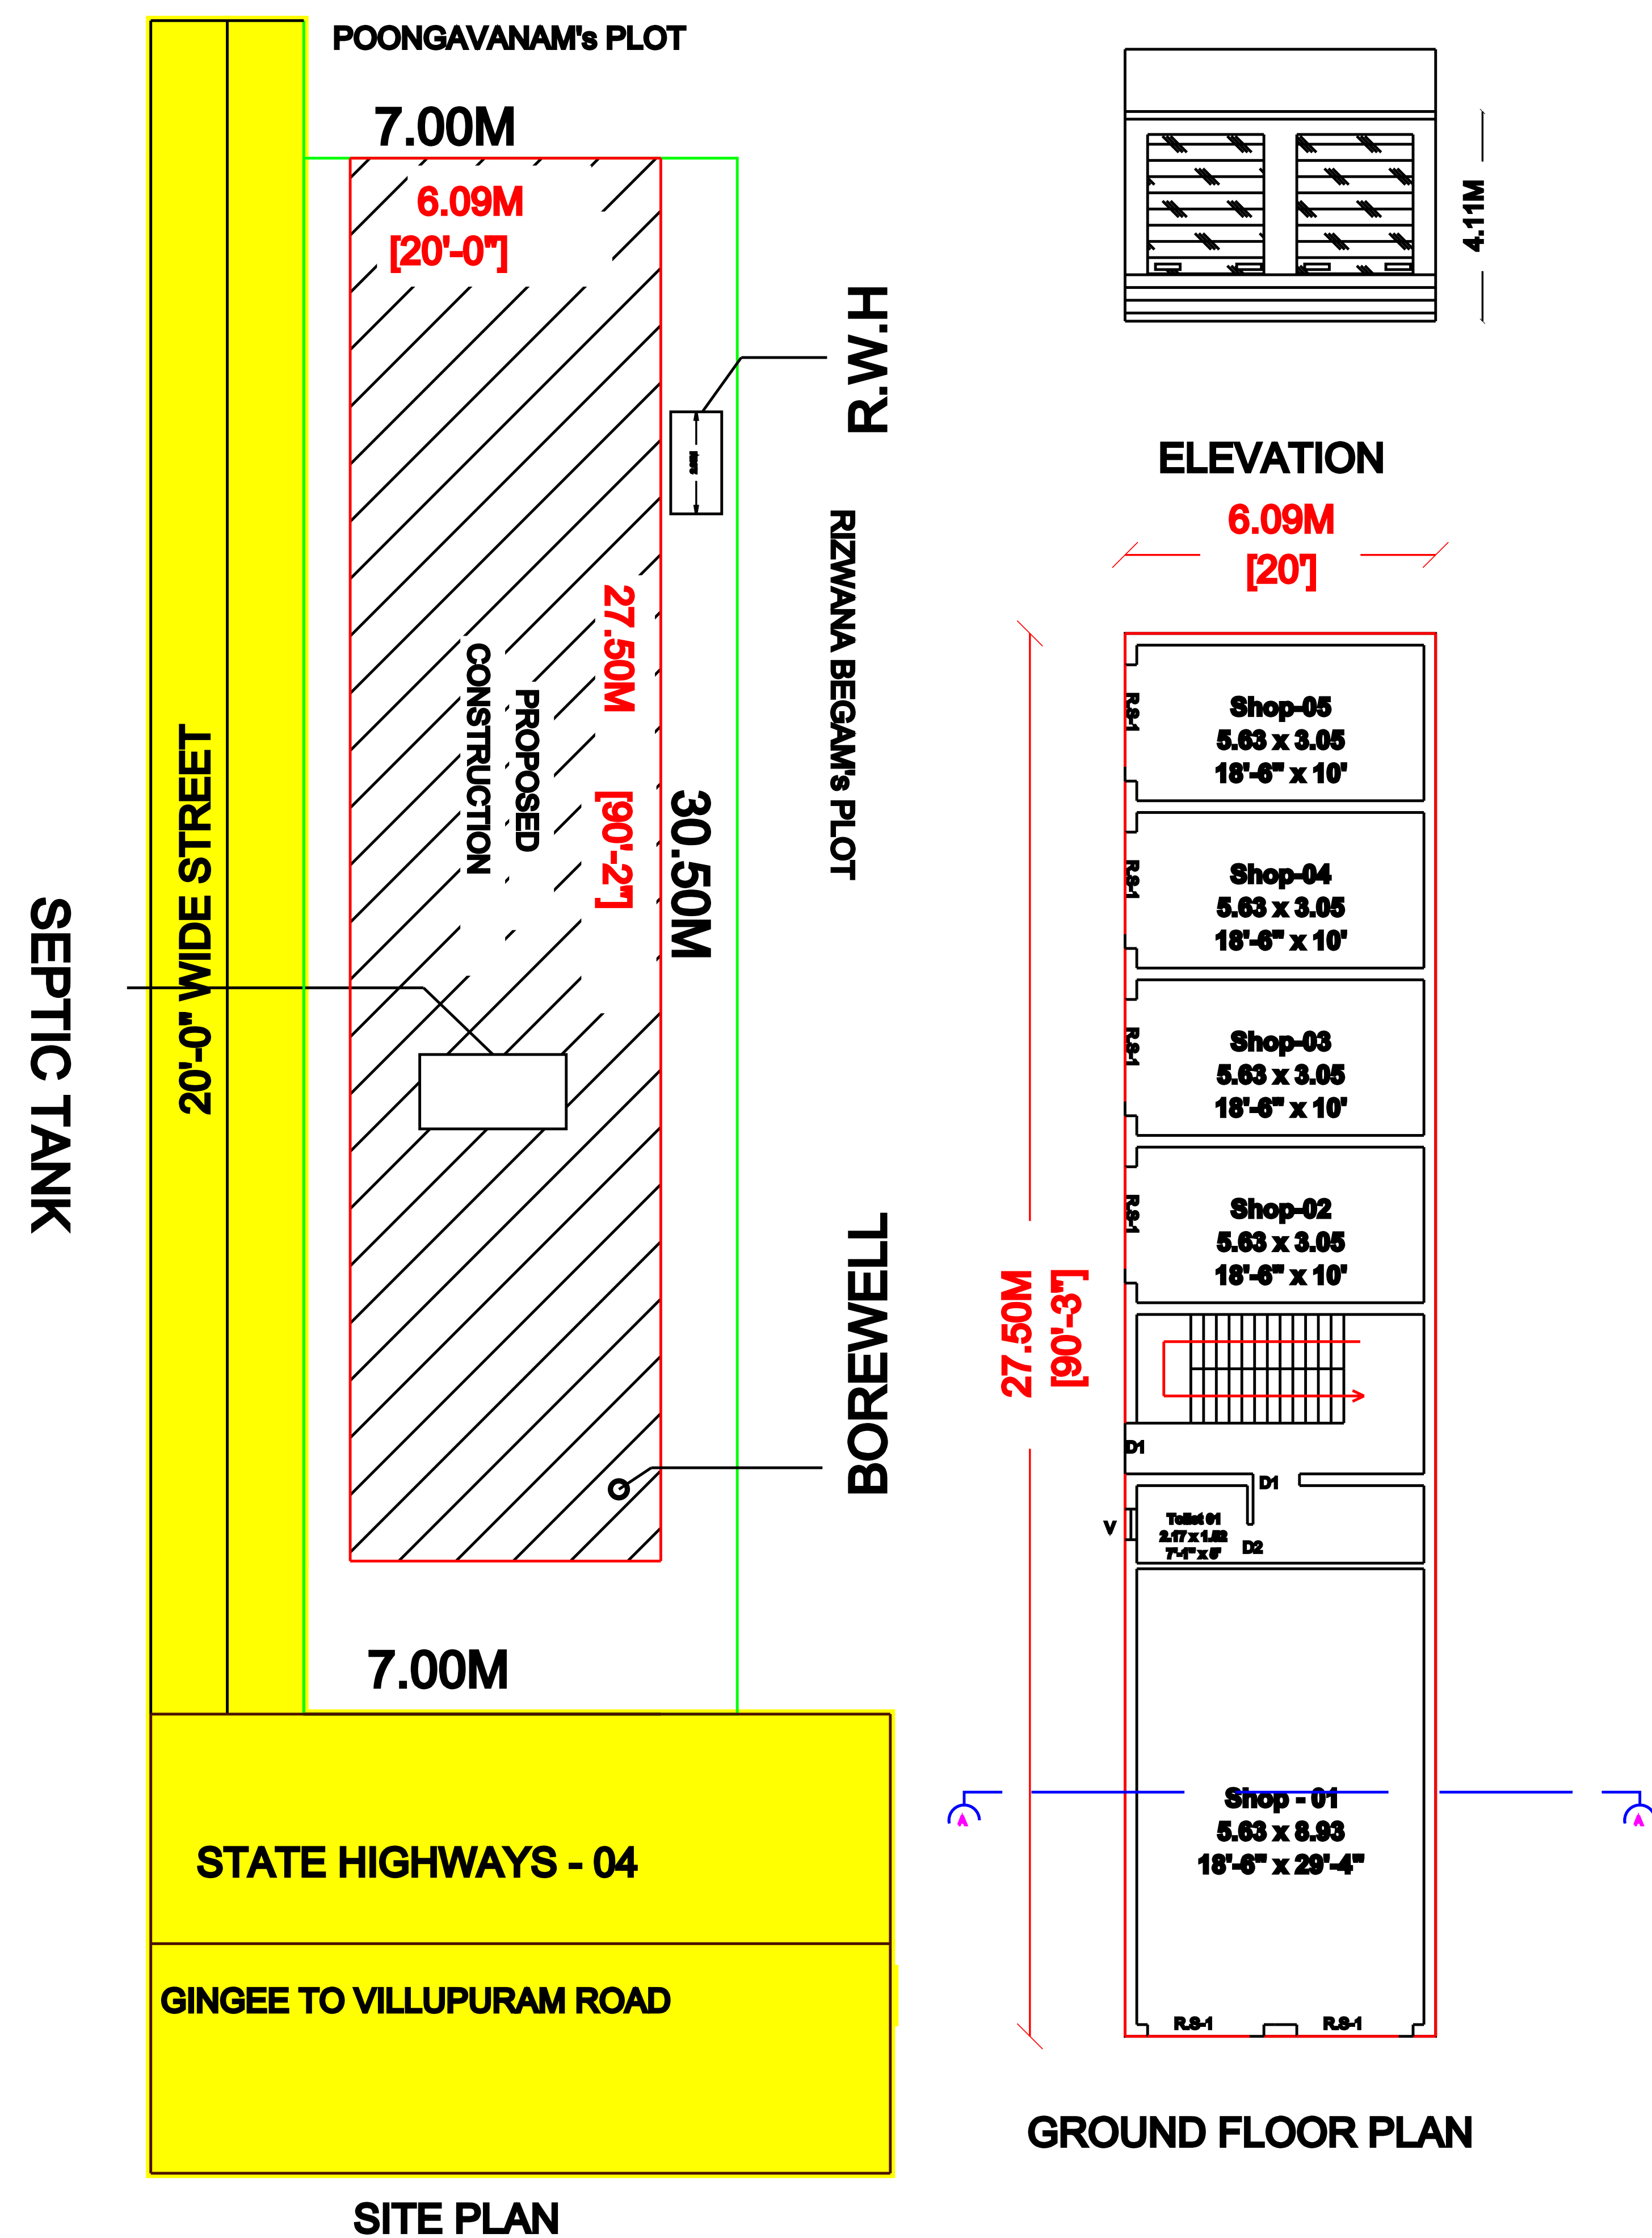
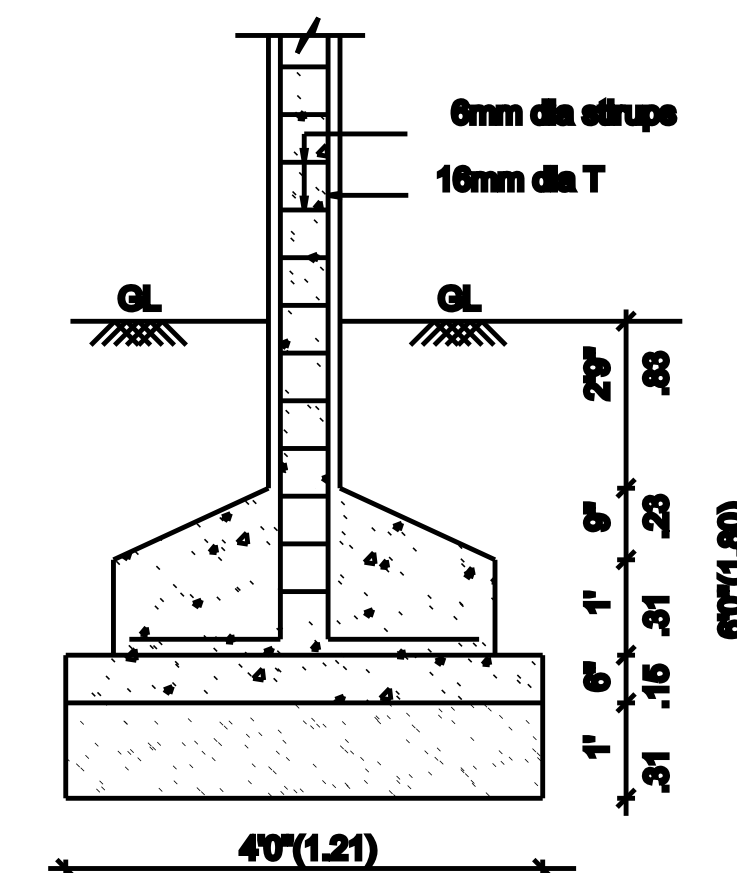






**PLAN SHOWING THE PROPOSED CONSTRUCTION OF GROUND FLOOR
COMMERCIAL BUILDING AT SURVEY NO:2 / 2B4,
PATTA NO:977,AT VILLUPURAM ROAD,"KURINJI NAGAR-LAYOUT",GINGEE ,VILLUPURAM DISTRICT.
APPLICANT NAME: Mr.B.BARANI KUMAR S/O.BALARAMAN.**

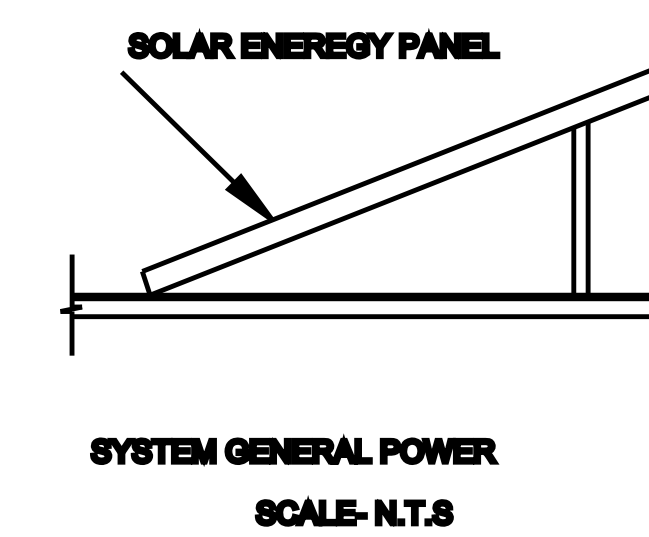


TERRACE FLOOR PLAN

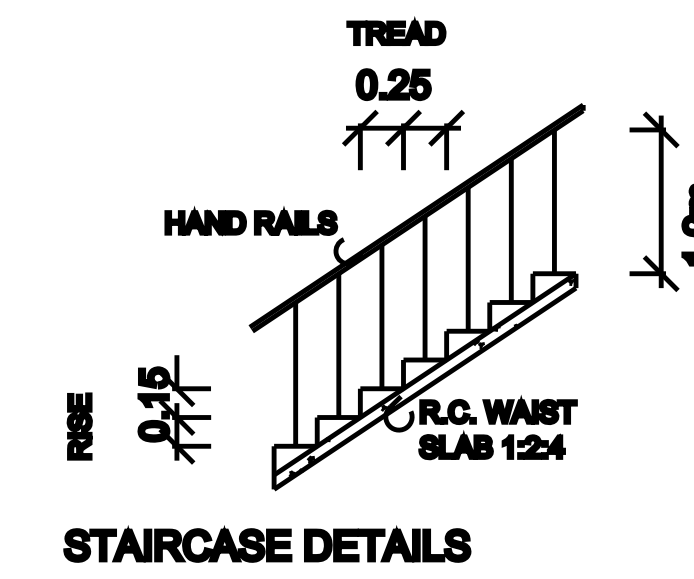

COLUMN FOUNDATION DETAIL
SCALE (1:50)

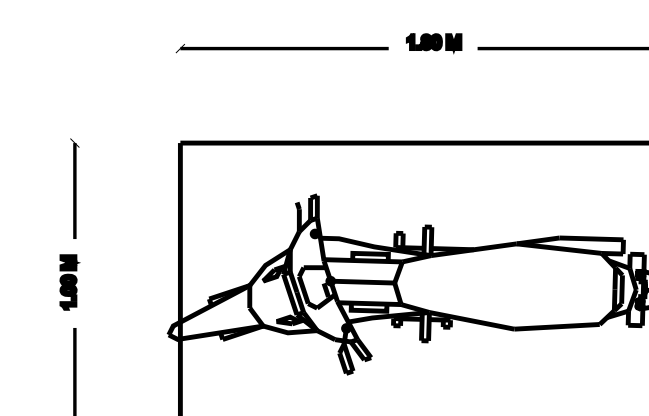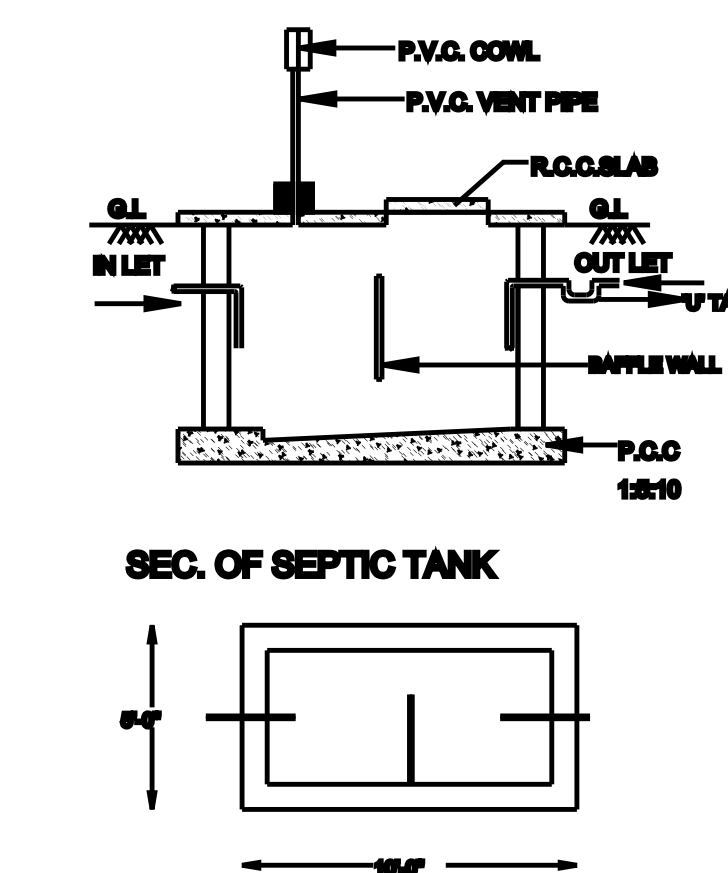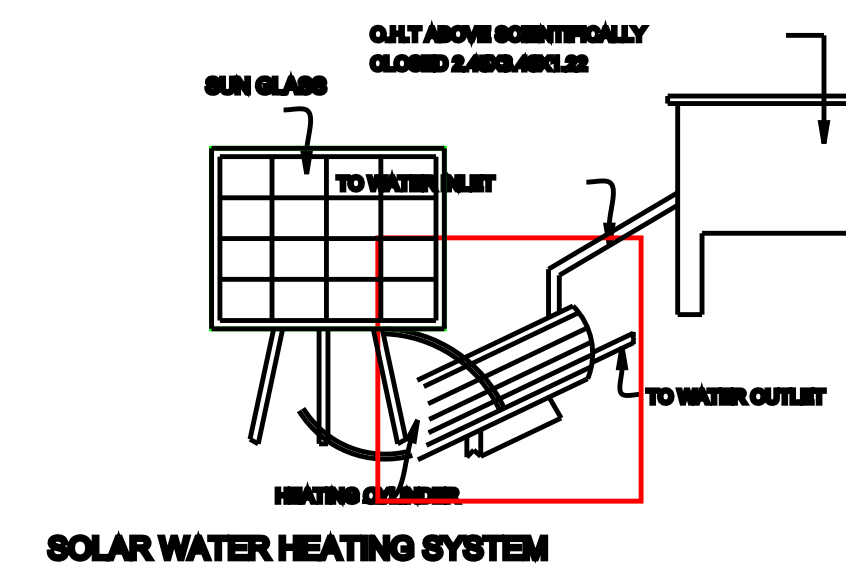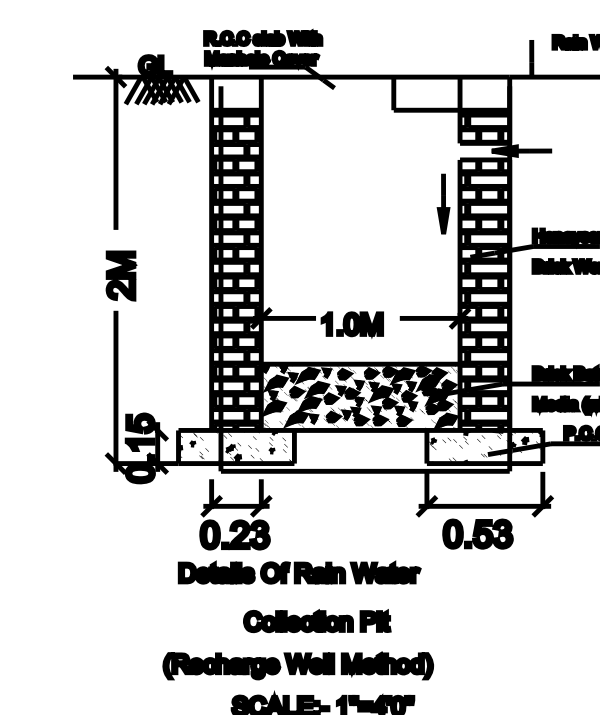


PARKING REQUIRED
NO.OF CAR POCKETS - 3 Nos
NO.OF BIKE POCKETS - 7 Nos

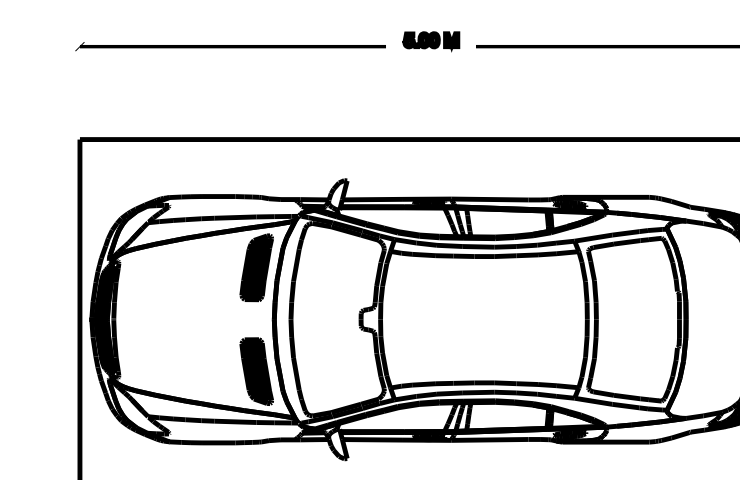

PARKING PROVIDED

NO.OF CAR POCKETS - 3 Nos

NO.OF BIKE POCKETS - 8 Nos

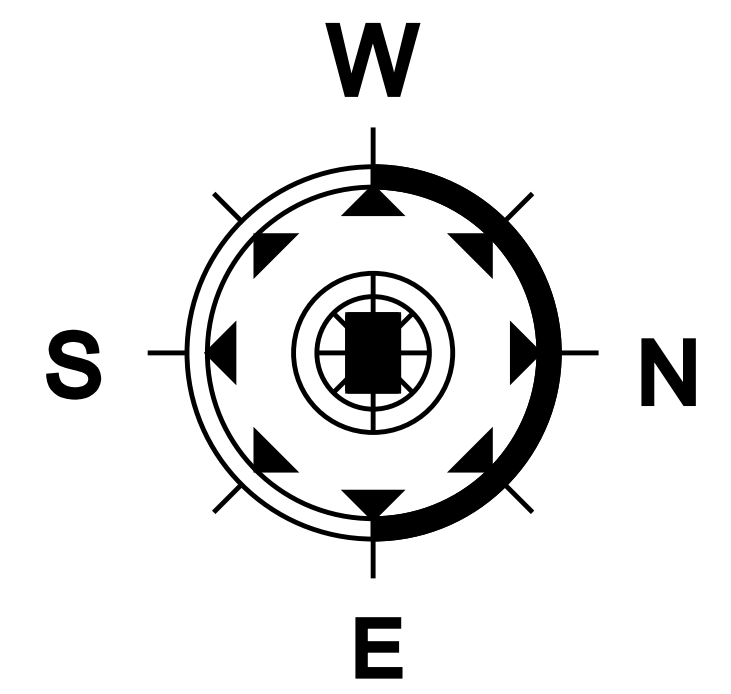

SCALE - 1:100
ALL DIMENSIONS AREA IN METER

AREA STATEMENT	Area in Sq.ft	Area in Sq.m
SITE EXTENT	2300.00	213.50
GROUND FLOOR	1806.63	167.47
TOTAL BUILDUP AREA	1806.63	167.47

FSI $167.47/213.50 = 0.78 < 2$

SCHEDULE OF JOINERY		
TYPE	DESCRIPTION	SIZE IN M
MD	MAIN DOOR	1.00 x 2.10
D1	DOOR	0.91 x 2.10
D2	DOOR	0.75 x 2.10
W	WINDOW	1.50 x 1.50
V	VENTILATOR	0.90 x 0.80

COLOUR CODE :

PROPOSED

ROAD

BOUNDARY

STAIR DETAILS

WIDTH - 3'6"(1.06)

TREAD - 10"(.25)

RISE - 6"(.15)

OWNER / APPLICANT :

REGISTERED

ENGINEER :

B. Baroni & Amici

Er. J. Sheik Rasul Basha
Licensed Civil Engineer
Special Grade Town Panchayath
Gingee - 604 202.
Contact : 9042334356

OFFICE USE