
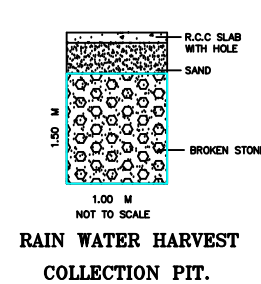
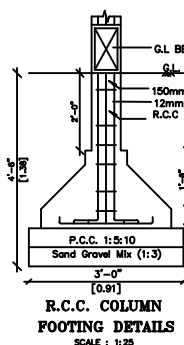
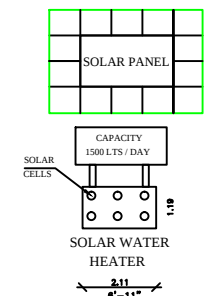
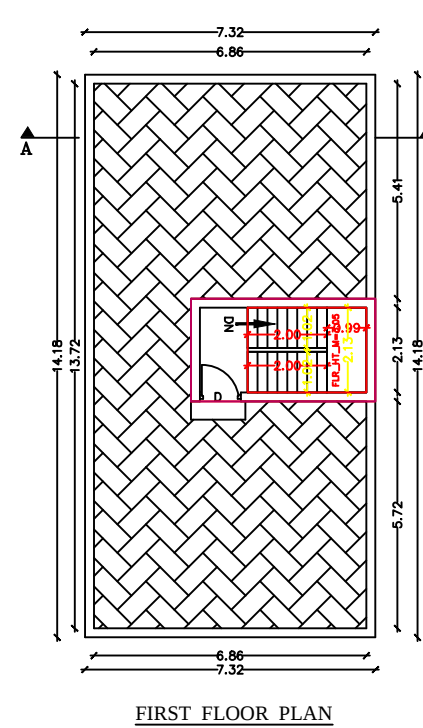
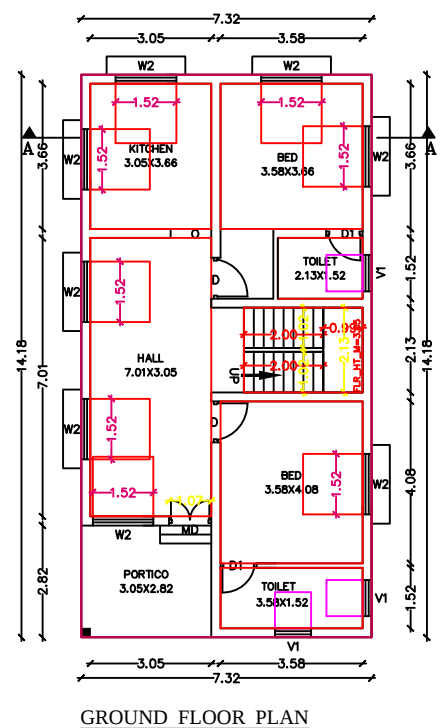
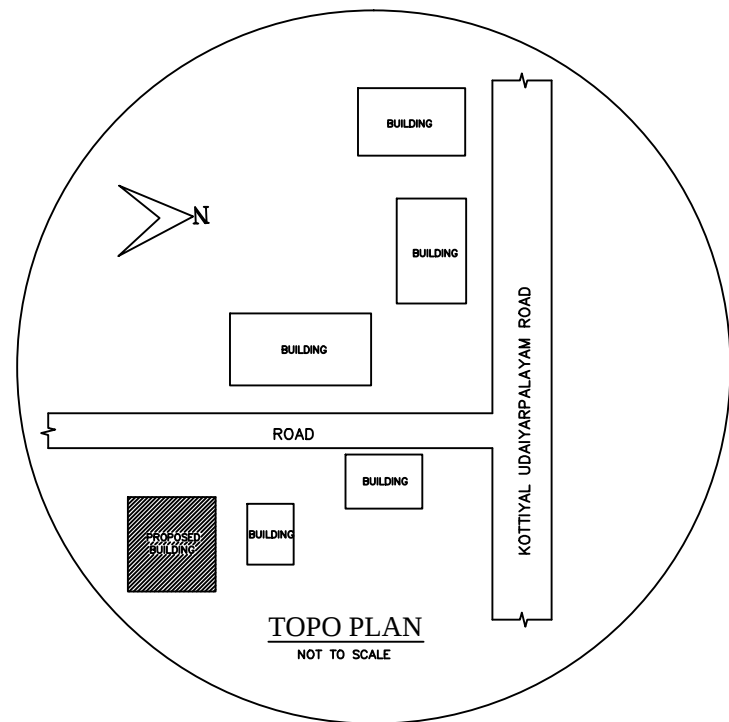
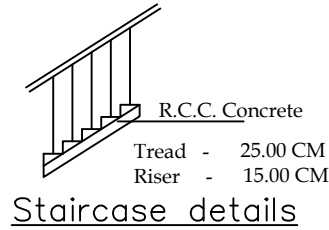
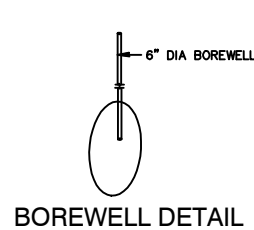
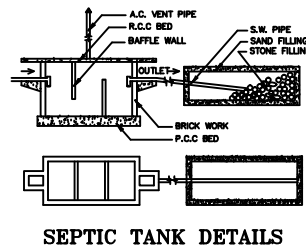
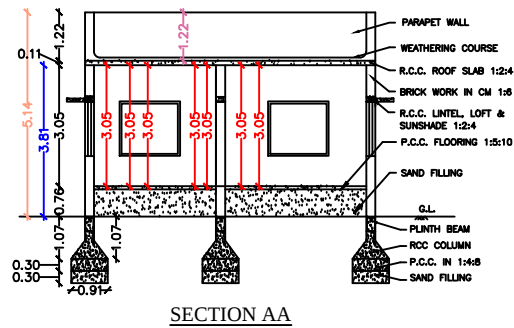
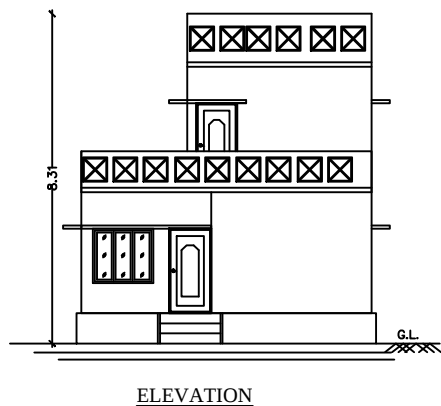


PLAN SHOWING THE PROPOSED CONSTRUCTION OF A RESIDENTIAL BUILDING IN S.F.NO: 376/3B, PATTa NO: 2260, 1416
AT KADUVETTANKURICHI VILLAGE AND PANCHAYAT, T. PALUR UNION, UDAYARPALAIYAM TALUK, ARIYALUR DISTRICT,

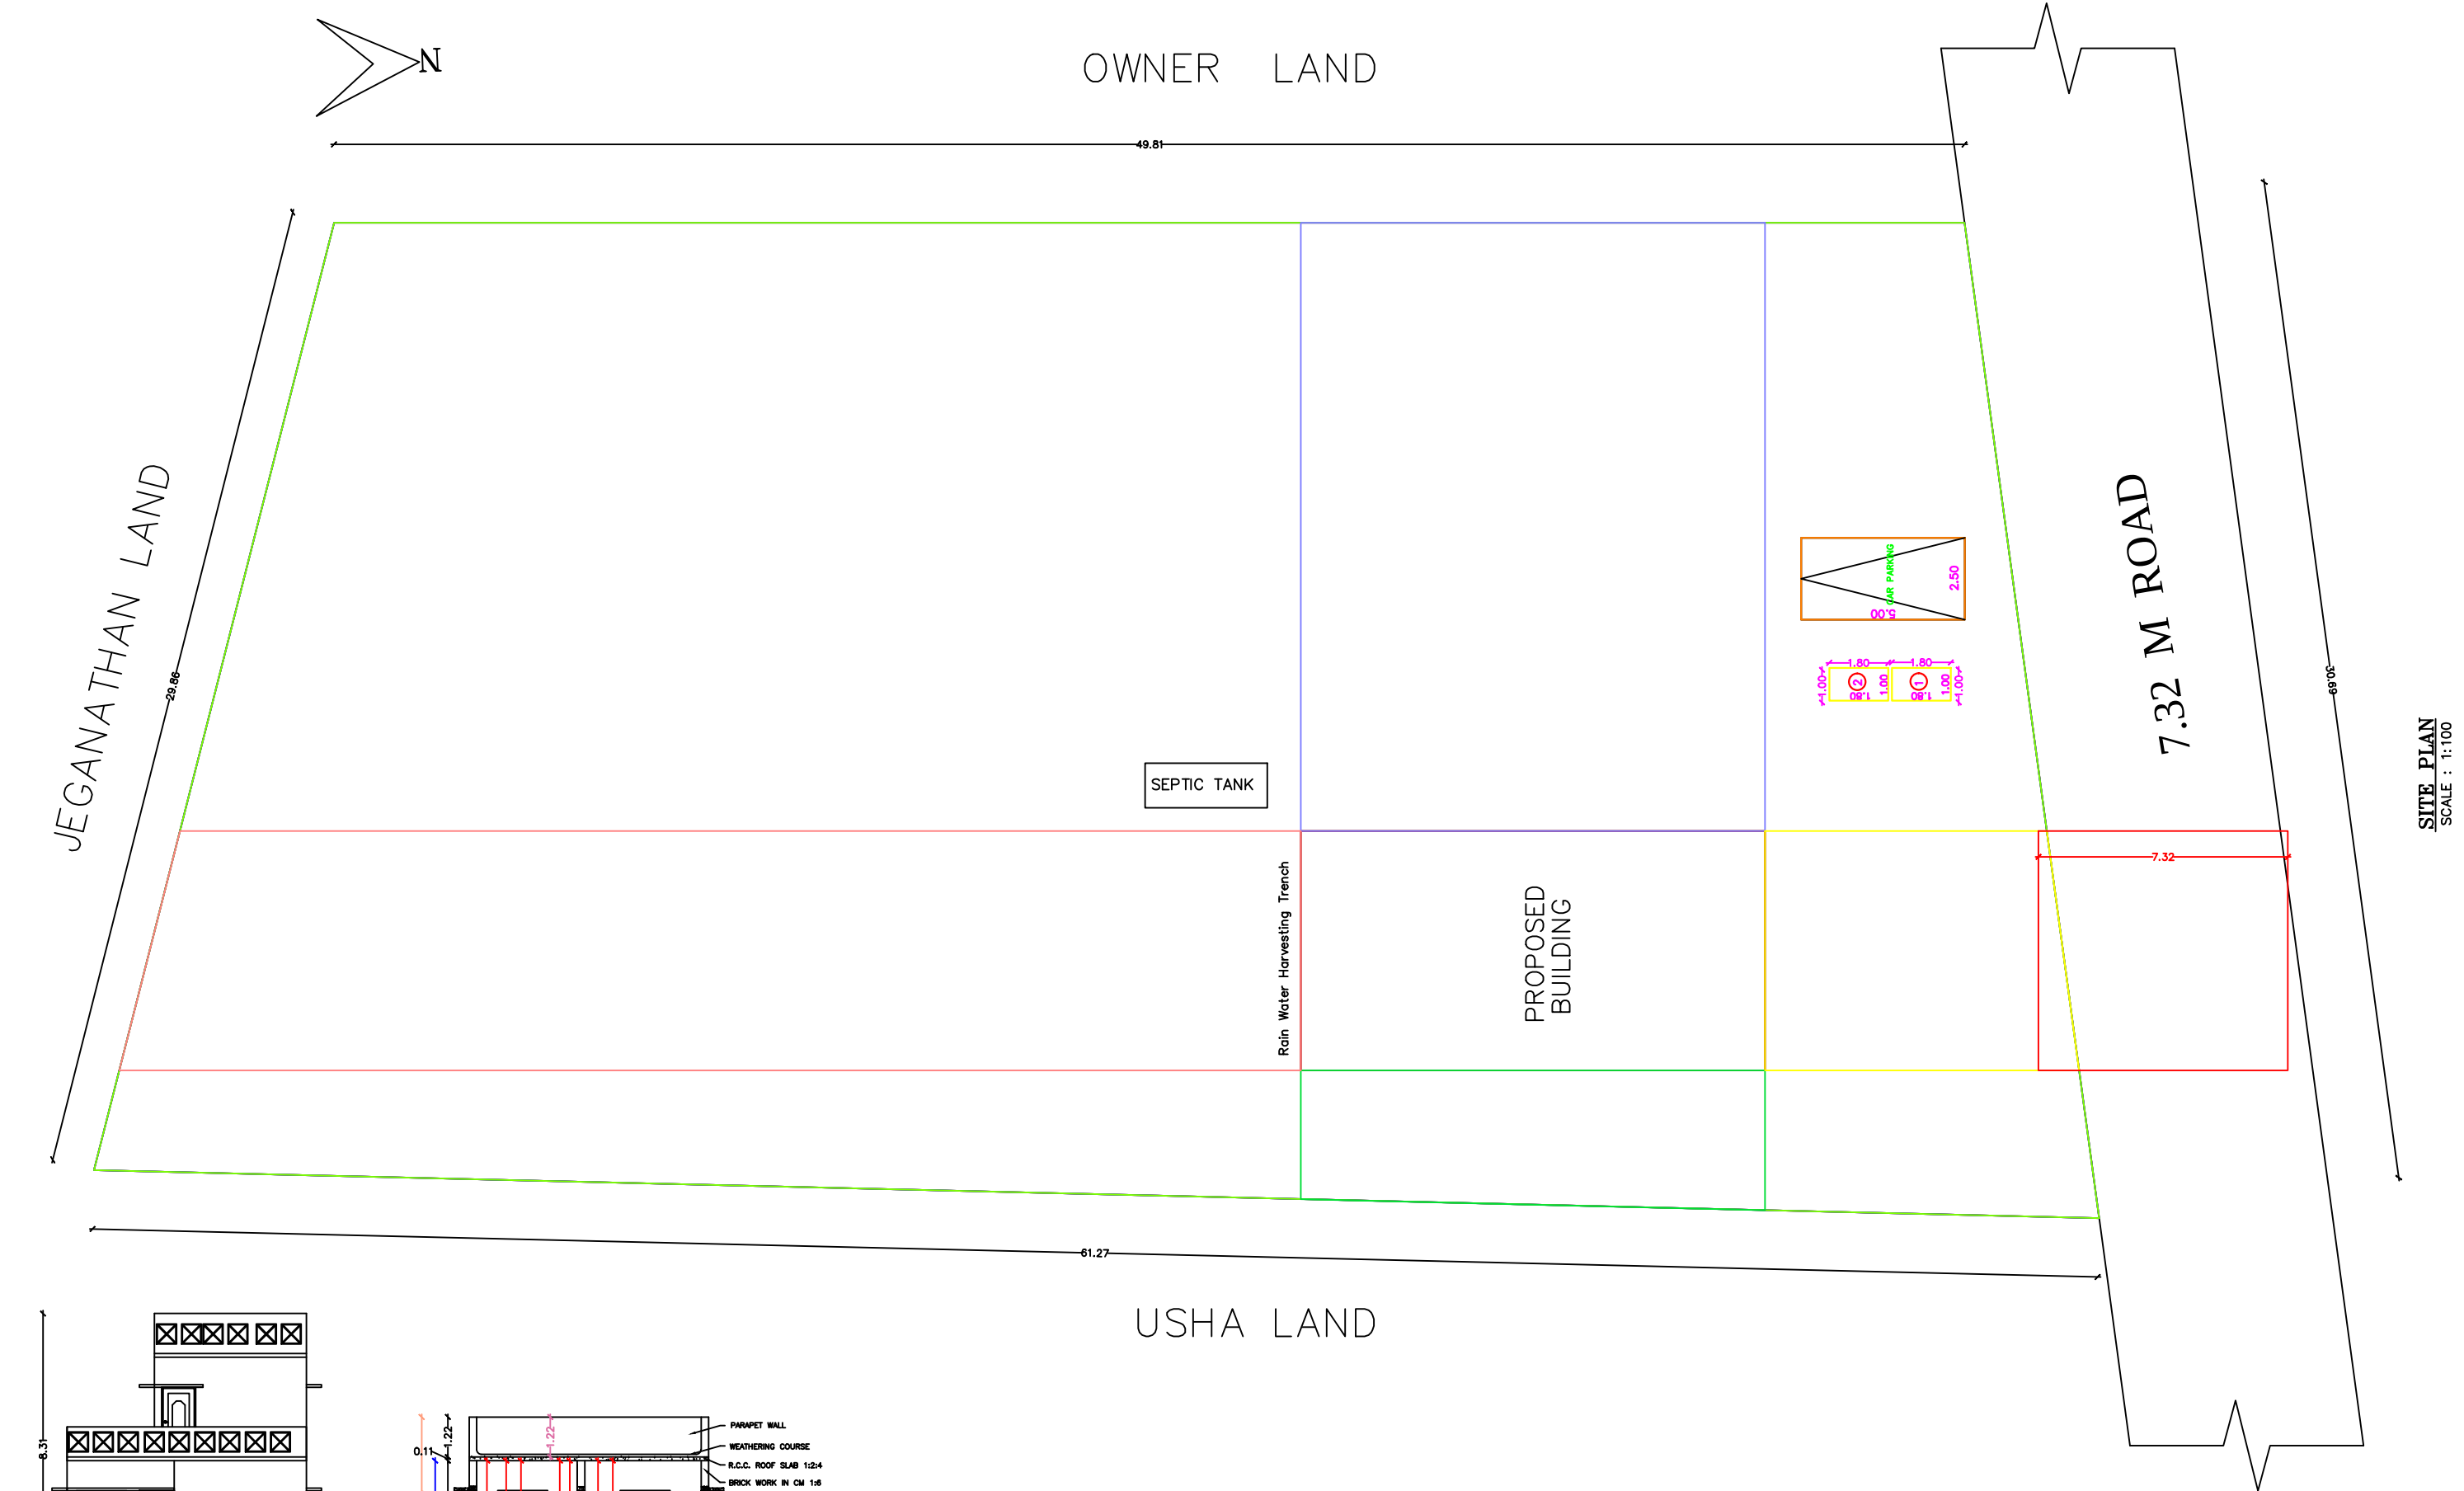

APPROVAL AUTHORITY

REFERENCE	METER
MD - MAIN DOOR	1.06x2.13
D - DOOR	1.03x2.13
D1 - DOOR	0.91x1.98
W2 - WINDOW	1.53x1.37
V - VENTILATOR	0.61x0.91
V1 - VENTILATOR	0.91x0.91

AREA DETAILS	SQ.M.	SQ.FT.
PLOT AREA AS PER DOCUMENT	1649.89	17752.87
PLOT AREA AS PER FMB	1649.13	17744.63
SUPER IMPOSED PLOT AREA	1649.13	17744.63

PROPOSED BUILTUP AREA				
AREA DETAILS	FSI	NON.FSI	SQ.M	SQ.FT
GROUND FLOOR AREA	103.72		103.72	1116.02
FIRST FLOOR AREA	12.04		12.04	129.55
TOTAL FSI AREA	115.76		0.07%	1245.57
TOTAL BUILDING AREA			115.76	1245.57
AREA OF OPEN SPACE			1546.17	16636.85

NOTE
1. OWNERS BOUNDARY SHOWN IN ☐
2. PROPOSED SHOWN IN ☐
3. ROAD SHOWN IN ☐
SCALE 1: 100

1. ALL DIMENSIONS ARE IN METER
2. TOILET WASTE WATER TO BE CONNECTED TO UGD.
3. WASTE WATER TO BE USED FOR GARDENING
PURPOSED ONLY.

APPLICANT

S. Usha

Mrs. S. USHA

ENGINEER

REF: 18652023

Er. S. JUDE ABIRAHAM, M.E.,
Licensed Surveyor
R.No: 086/LS/2022/00004
Trichy City Corporation
90 80 80 30 31

SHEET_1