




PLAN SHOWING THE PROPOSED CONSTRUCTION OF A GROUND FLOOR RESIDENTIAL BUILDING IN SF.NO:136/5,
AT KAYARLABATH GROUP, RAVUTHANPATTI VILLAGE, VALAJANAGARAM PANCHAYATH, ARIYALUR TALUK, ARIYALUR DISTRICT.
OWNER NAME : THIRUMATHI : SUJITHABEGAM W/O, THIRU: SAGAPUTHIN.

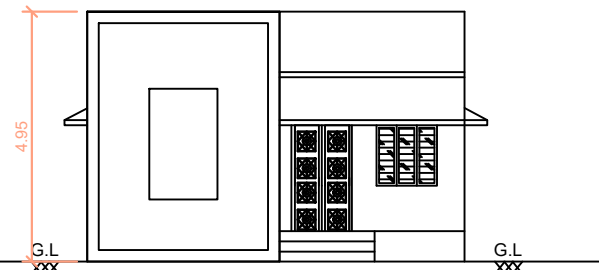


FRONT ELEVATION

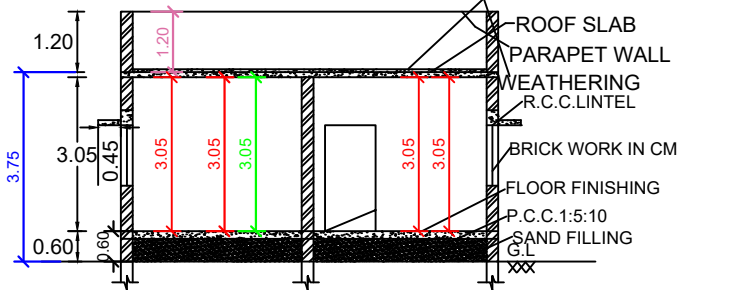


SECTION ON SS

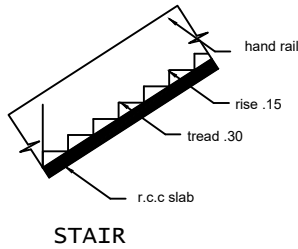


STAIR

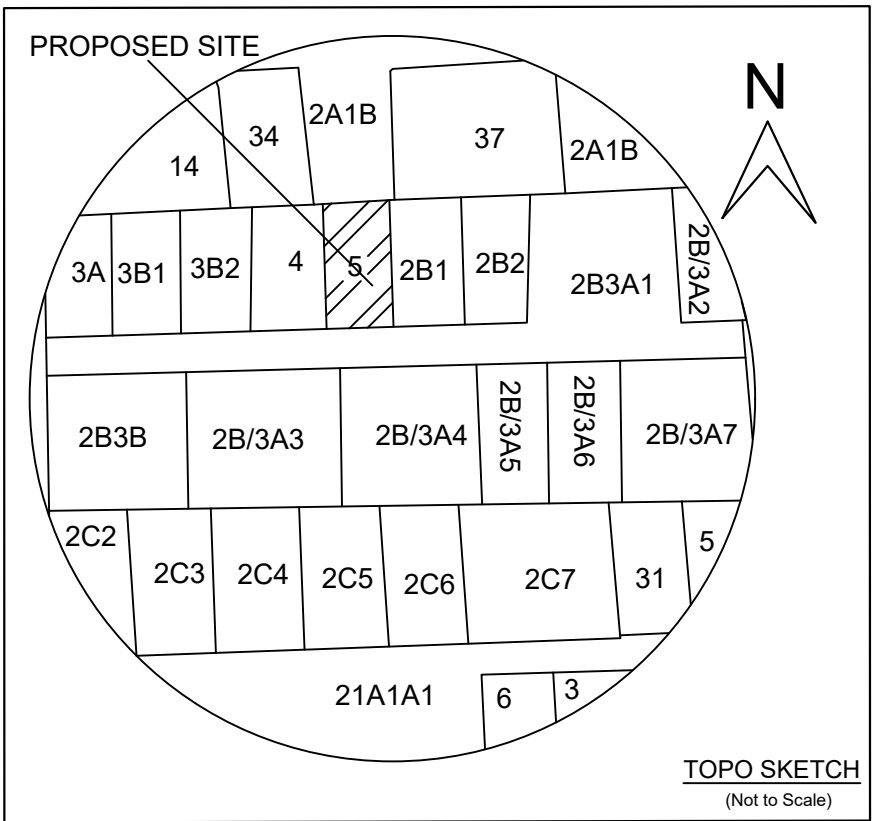


TOPO SKETCH
(Not to Scale)

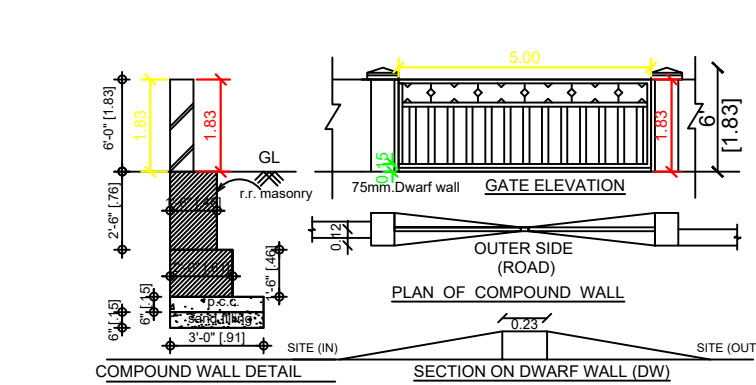


COMPOUND WALL DETAIL

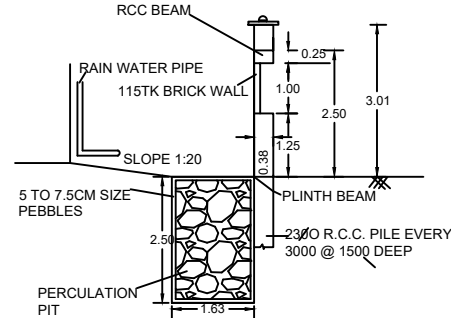


RAINWATER HARVESTING

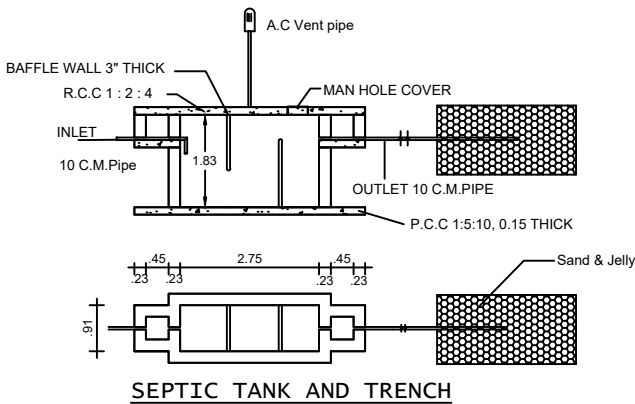


SEPTIC TANK AND TRENCH

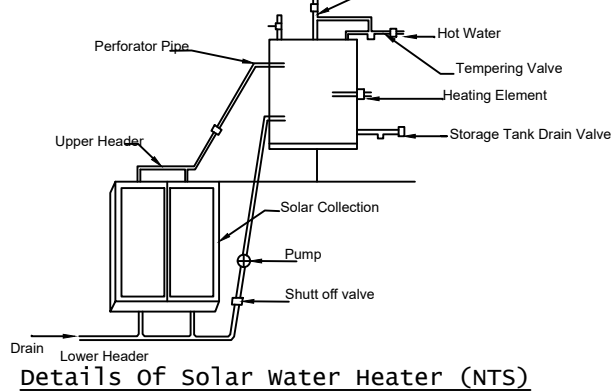


Details of solar water heater (NTS)

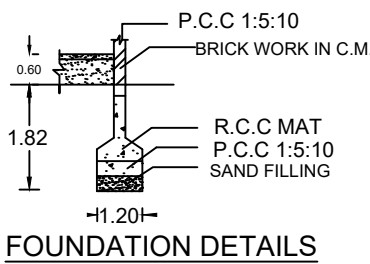


FOUNDATION DETAILS

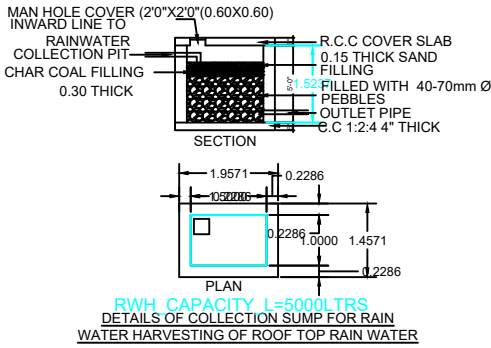

RAINWATER HARVESTING OF ROOF TOP RAIN WATER

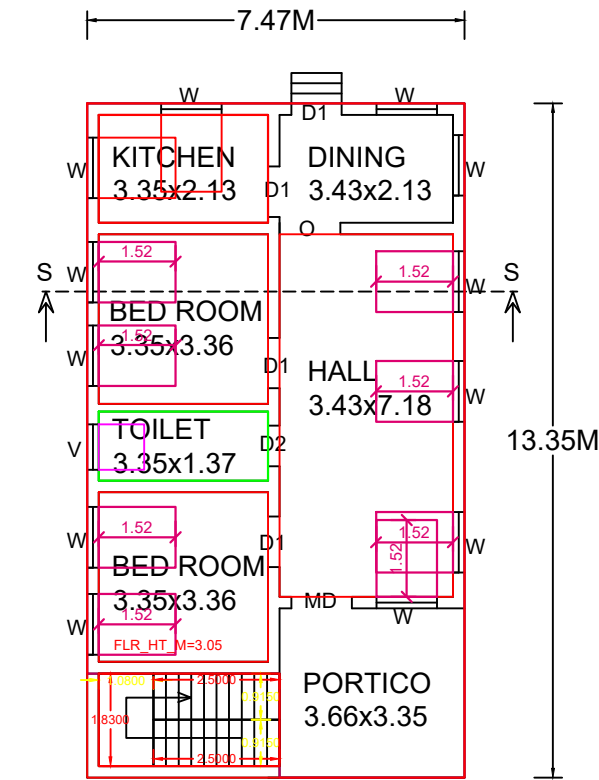


GROUND FLOOR

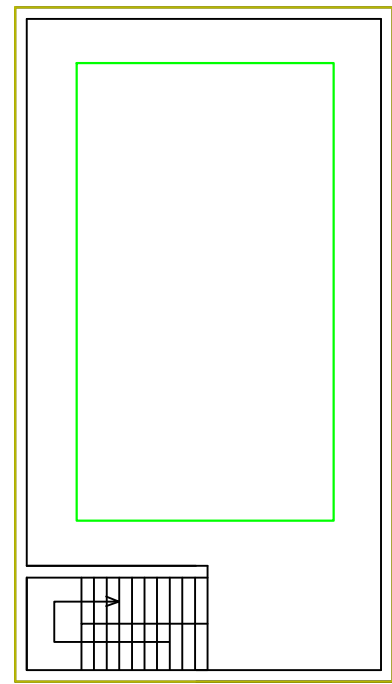

TERRACE FLOOR

SITE PLAN 1:100 SCALE

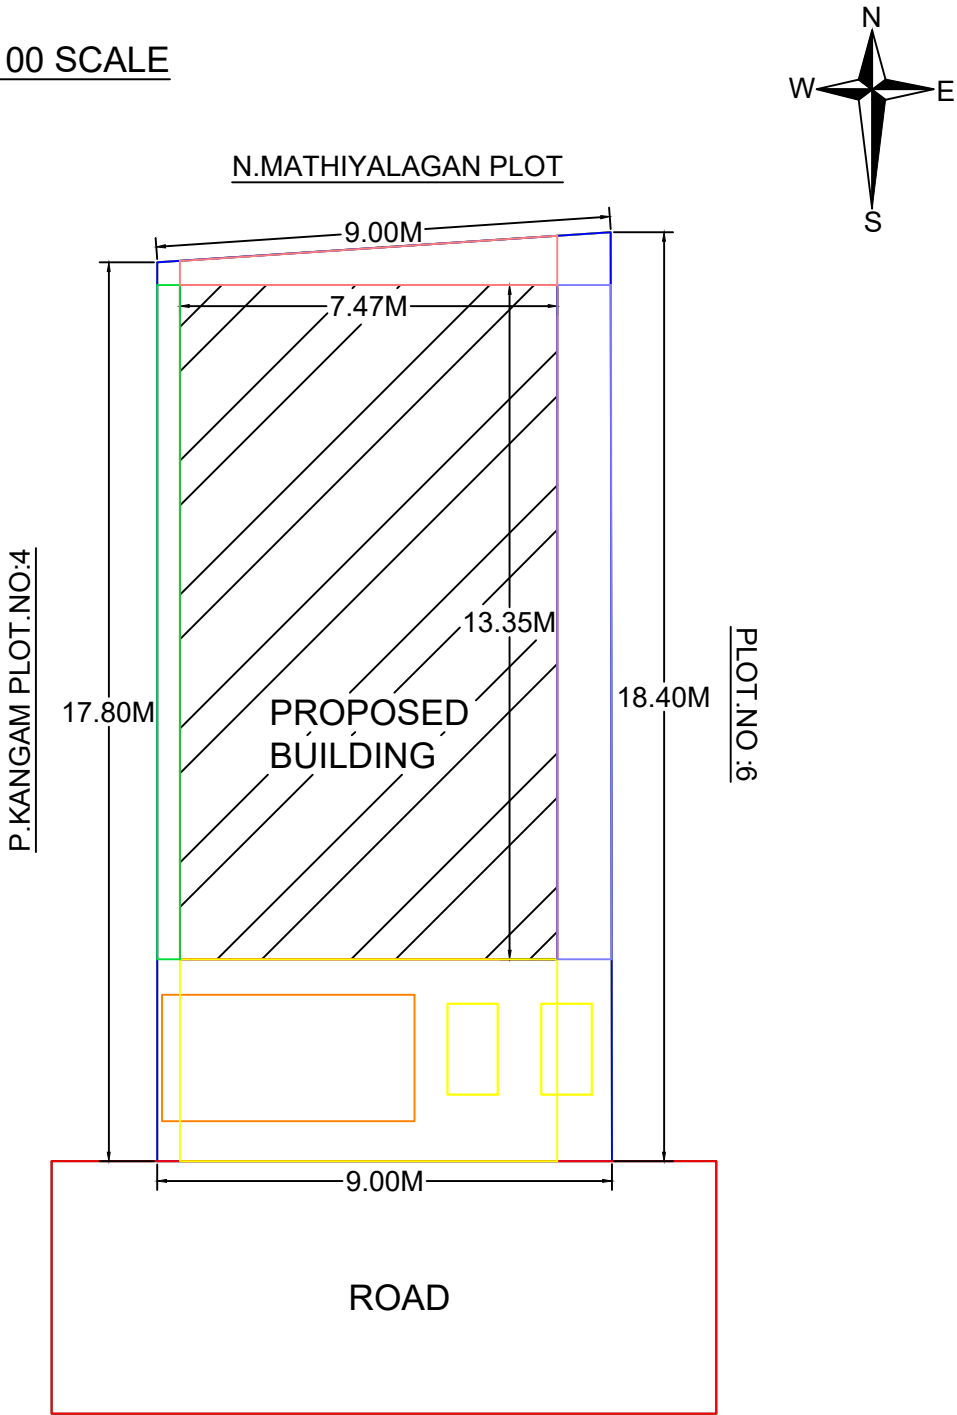

APPROVAL



REFERENCE :

MAIN DOOR	MD	1.20X2.10
C.W. DOOR	D1	1.00X2.10
C.W DOOR	D2	0.80X2.10
C.W. WINDOW	W	1.20X1.52
C.W. VENTILATOR	V	0.90X0.60

AREA STATEMENT: RESIDENTIAL

PROPOSED BUILDING FLOOR-GROUND

PLINTH AREA : 99.72 SQ.M / 1073.37 SQ.FT

CARPET AREA : 54.27 SQ.M / 584.15 SQ.FT

PLOT AREA : 163.04 SQ.M / 1755.00 SQ.FT

OPEN AREA : 63.32 SQ.M / 681.57 SQ.FT

OWNER:

S. Sujitha Begam

ENGINEER:

